


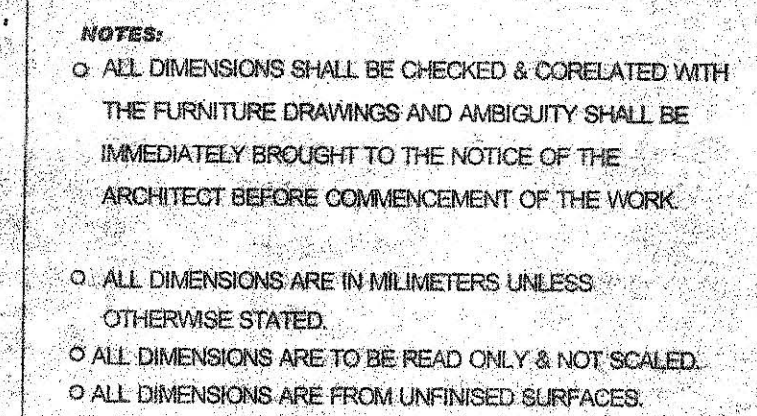













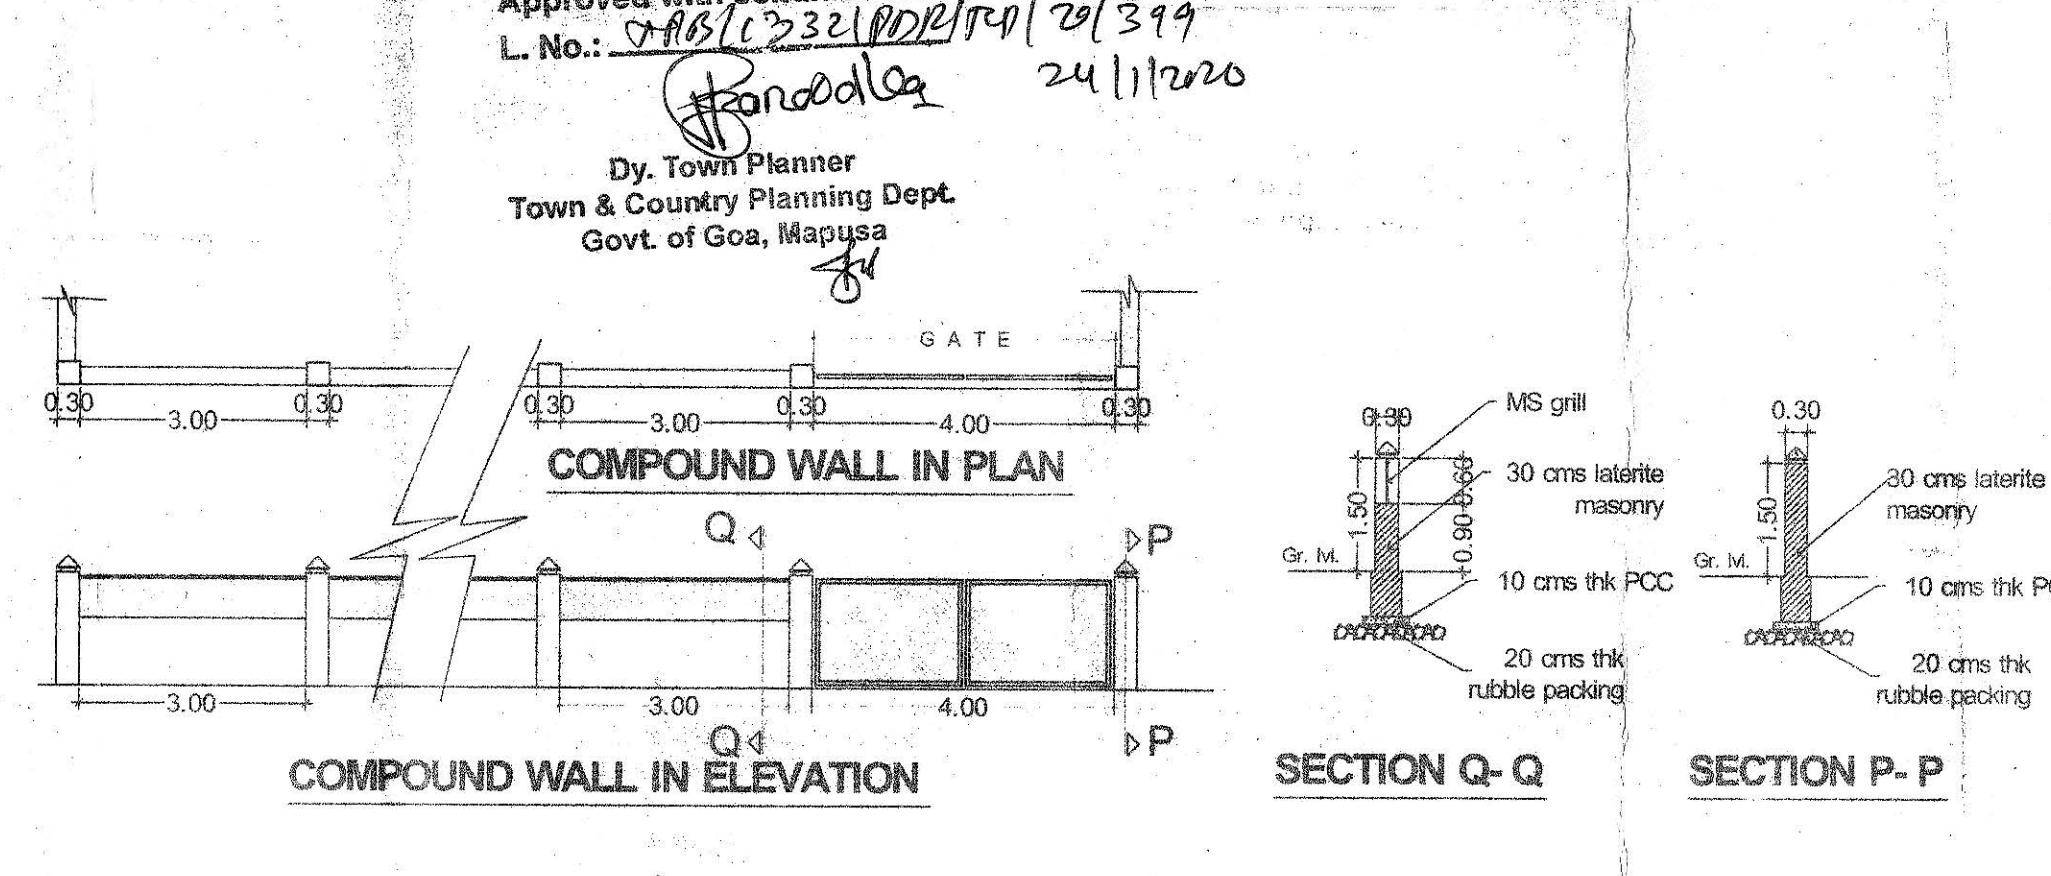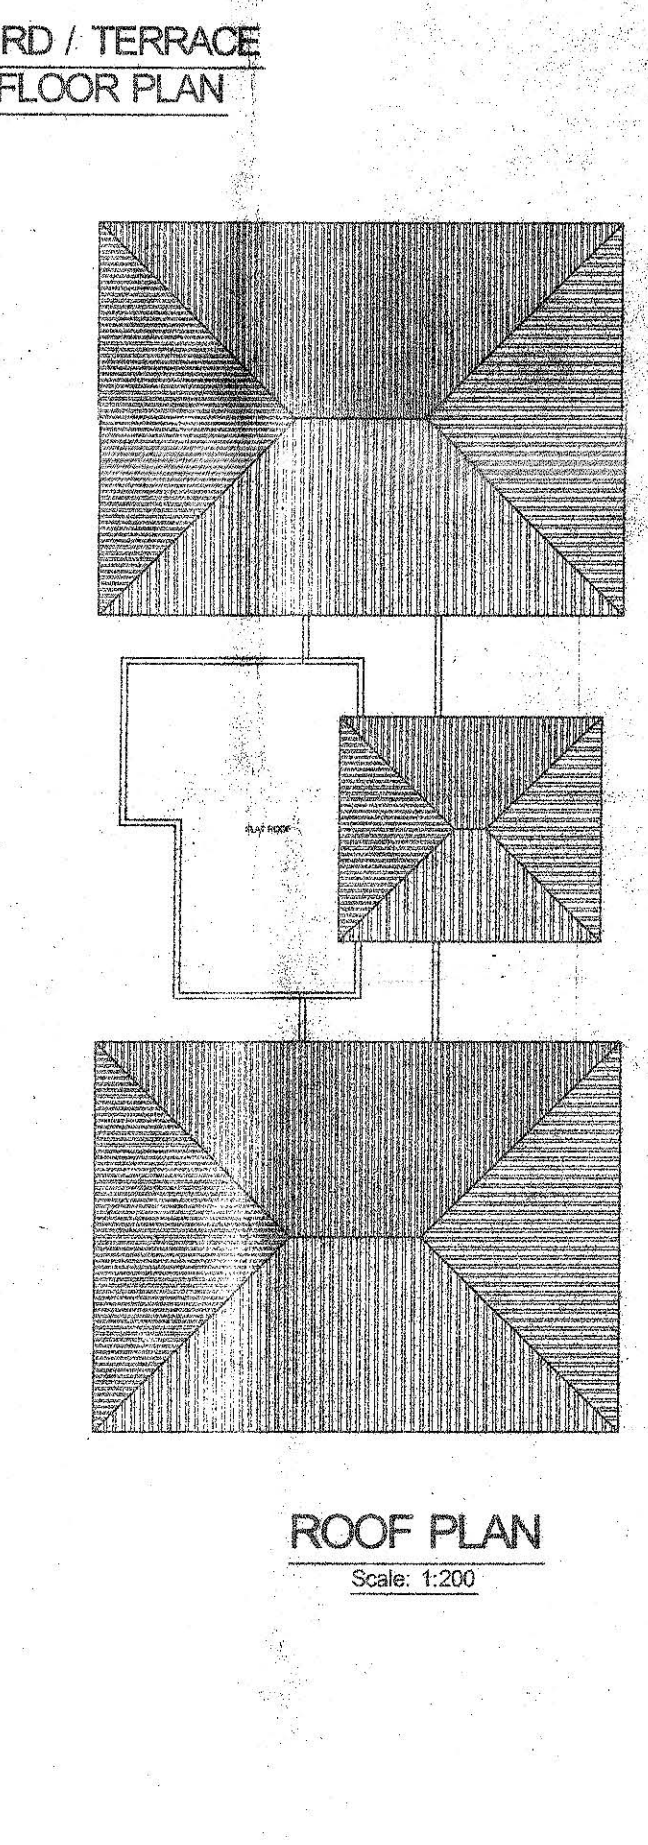

Proposed Residential Building & Compound wall for Mercy Constructions in plot bearing survey no. 141-6 at Penha De Franca, Bardez - Goa