

PLAN

Of the Land bearing Sub. Div.No.1(Part) of Survey No.192
Situated at Mulgao village of Bicholim Taluka,
Applied by Usha Prabhakar Padwal and Four Others
for Conversion of use of land from agricultural into non-agricultural
purpose, vide Order No. RB/CNV/BICH/COLL/01/2/306 dated 26-10-2020
from the Office of the District Collector, North Goa.



SCALE 1:1000

AREA PROPOSED TO BE CONVERTED -----54092 Sq. Mts.



[Handwritten Signature]
21/11/2020

(SANDEEP B. CHODANKAR)
INSPECTOR OF SURVEYS & LAND RECORDS
BICHOLIM-GOA

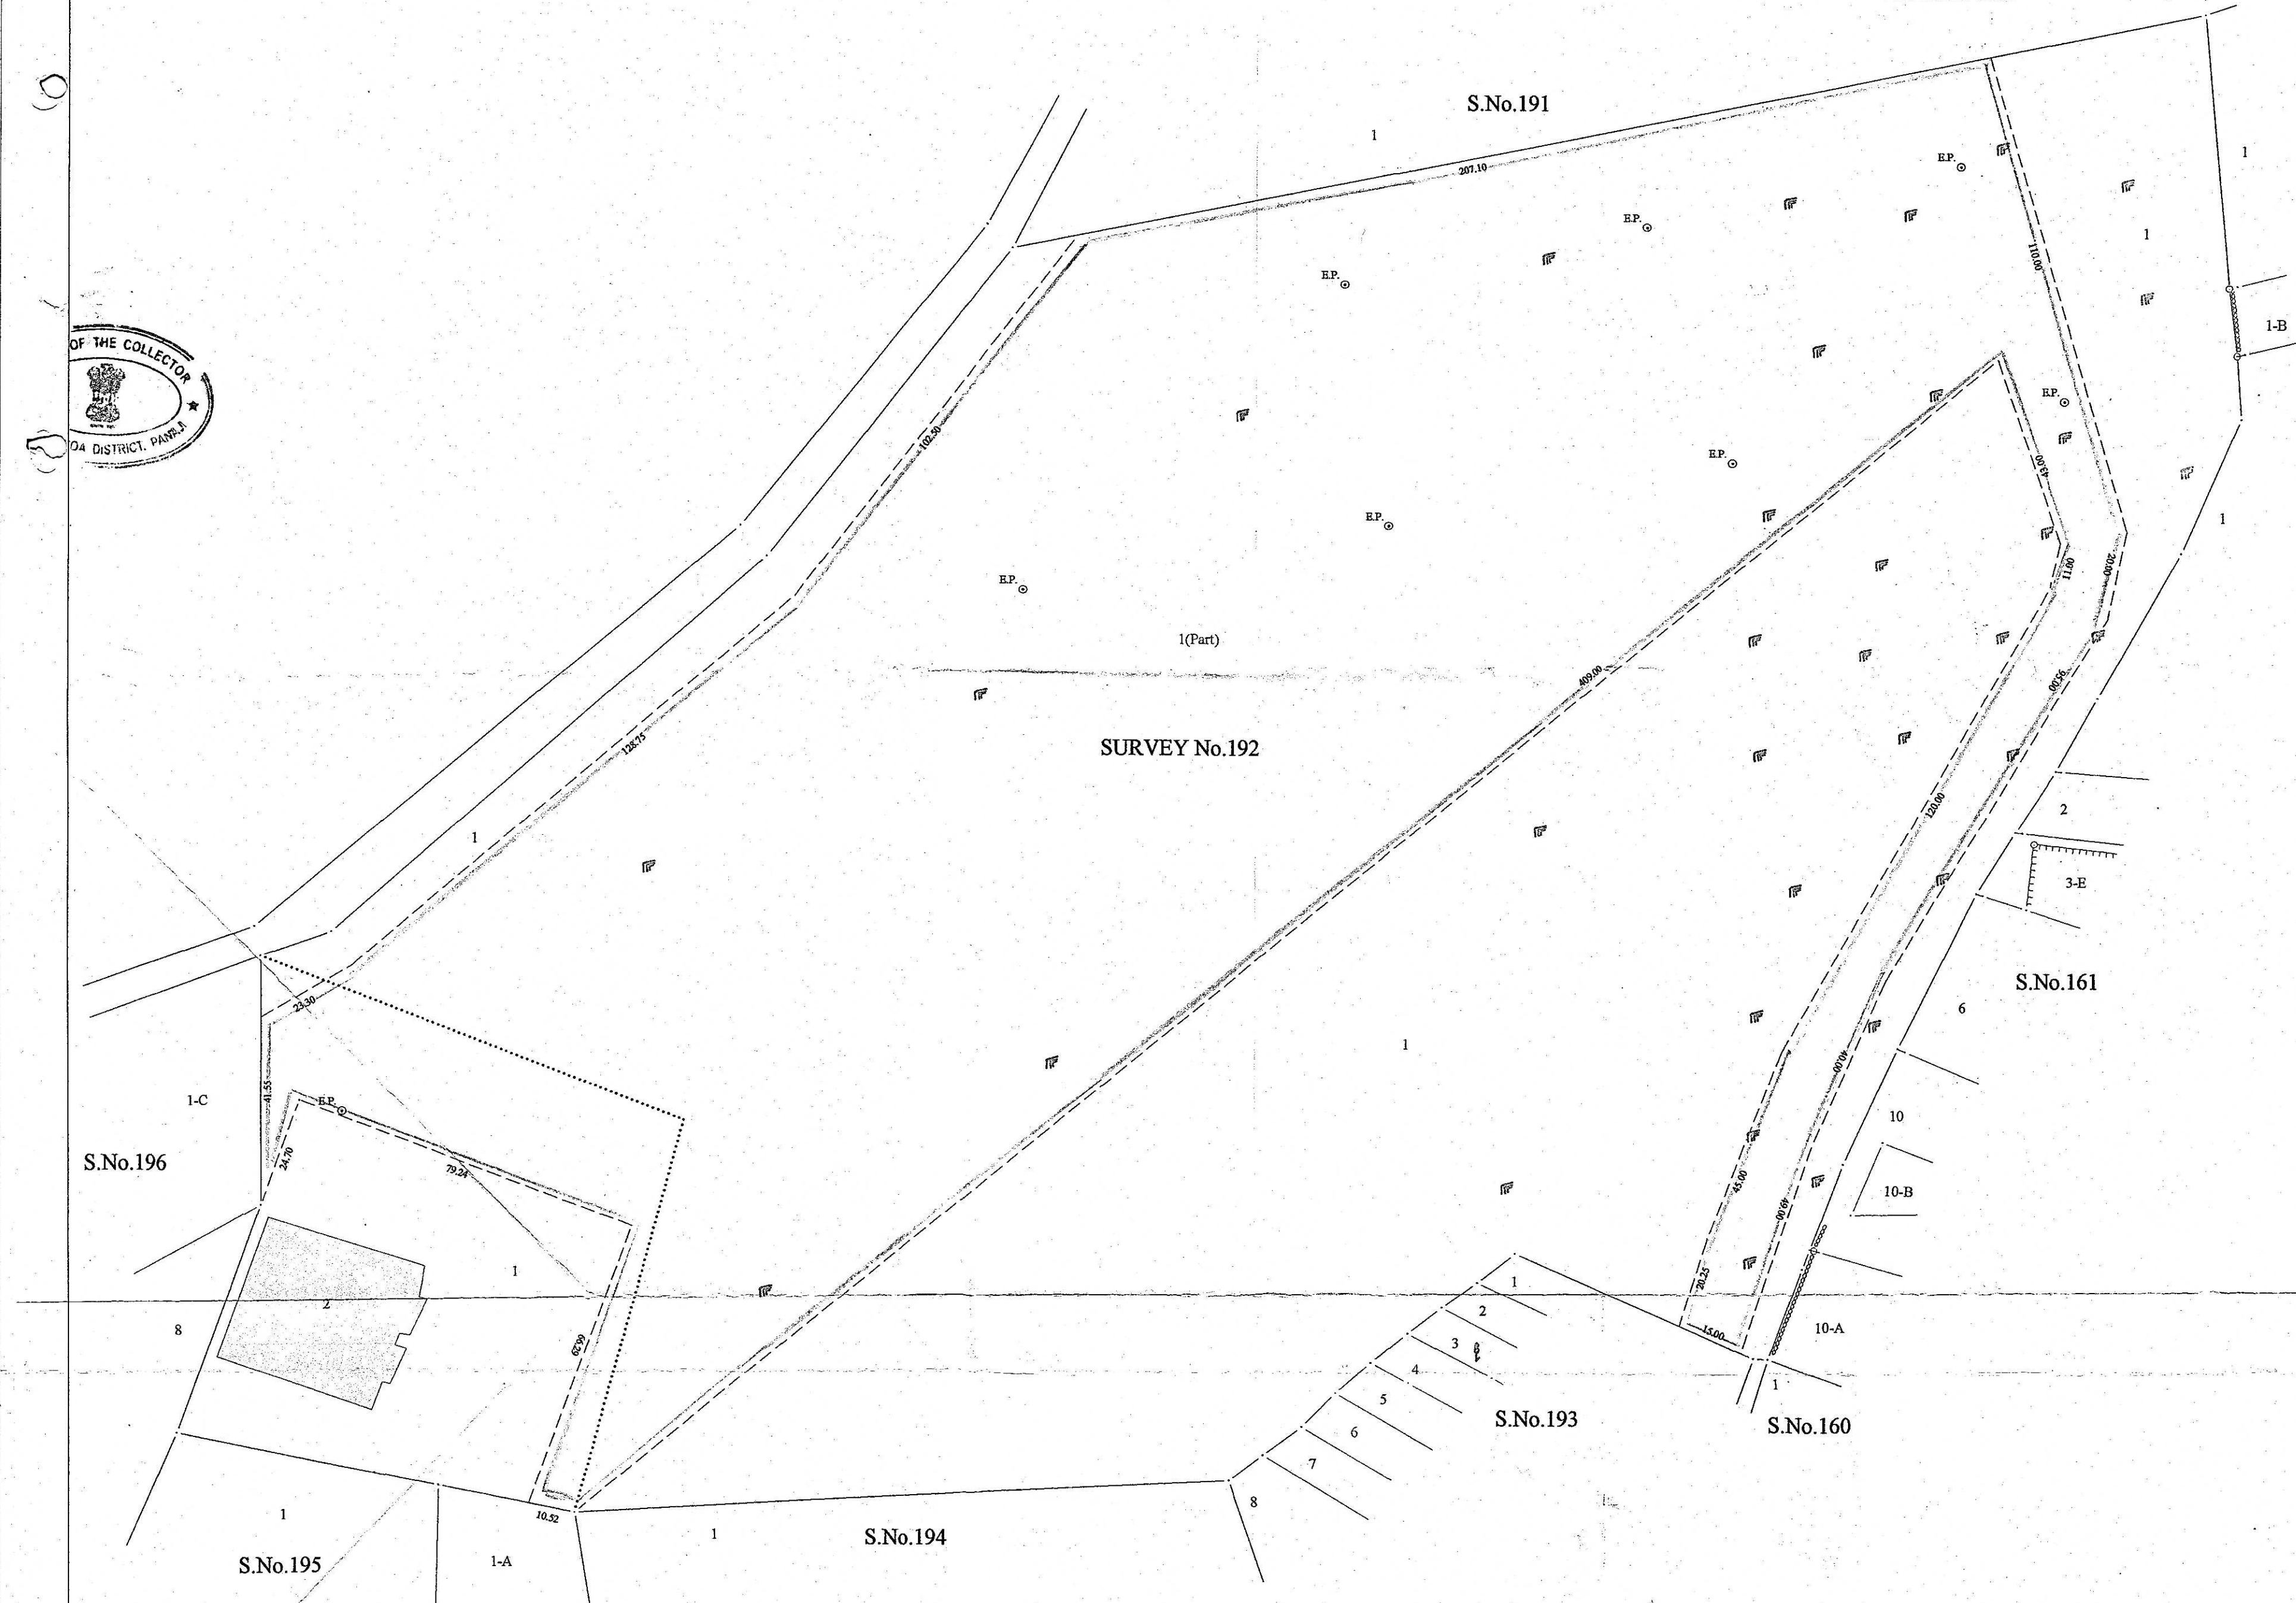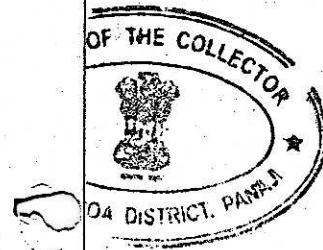

PREPARED BY

[Handwritten Signature]

NILESH L. PASTE
Field Surveyor

SURVEYED ON: 12/11/2020

VERIFIED BY

[Handwritten Signature]

RESHMA DHARGALKAR
Head Surveyor

FILE No. 8/CNV/46/ISLR/BICH/2020