



FRONT ELEVATION  
1:100

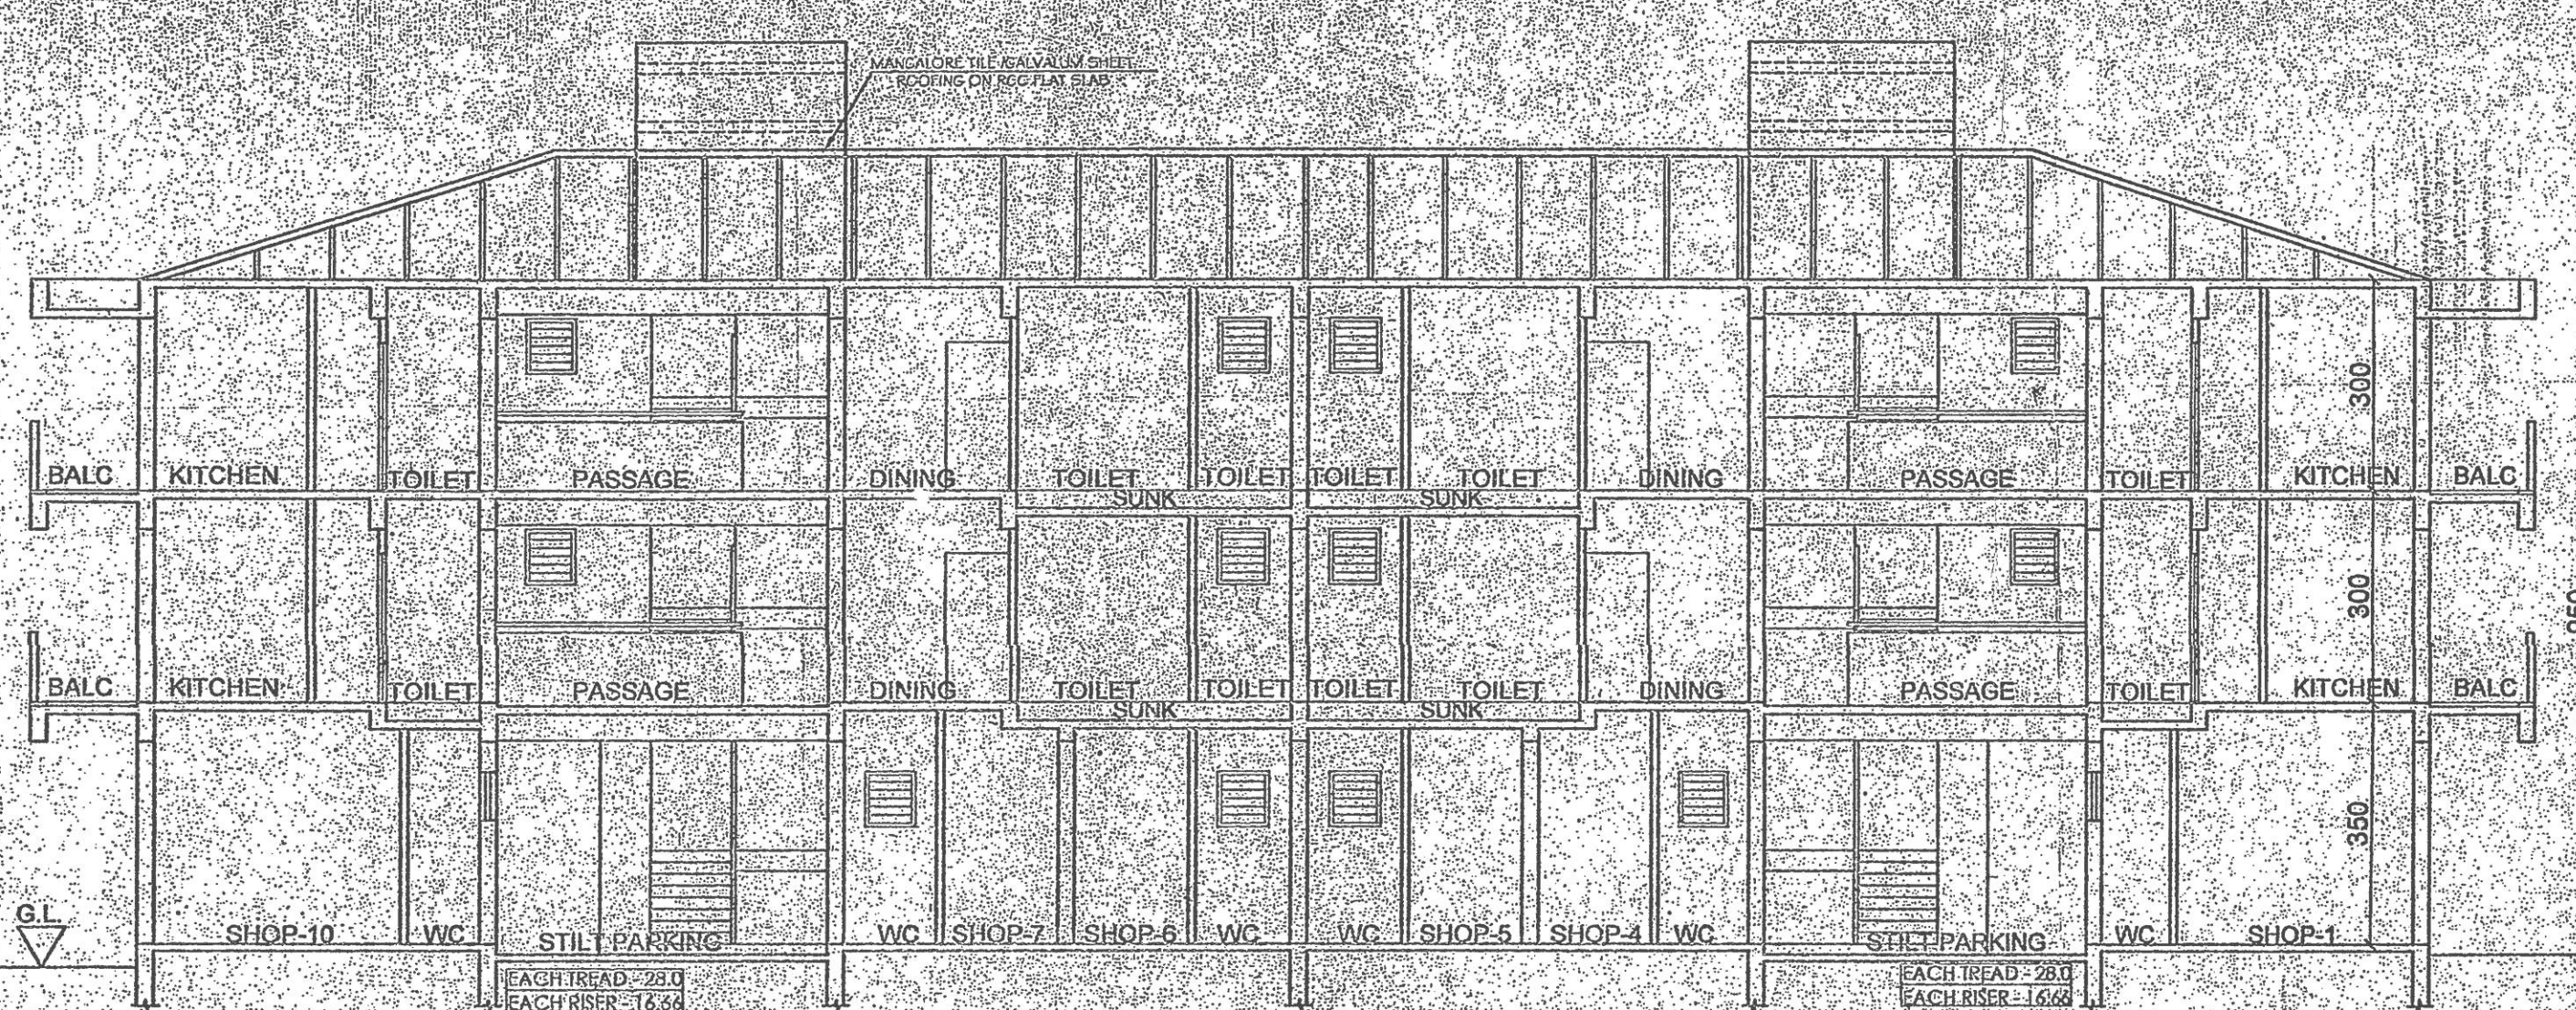


SECTION @ X-X  
1:100

HEALTH OFFICER  
COMMUNITY HEALTH CENTRE  
BICHKORAM

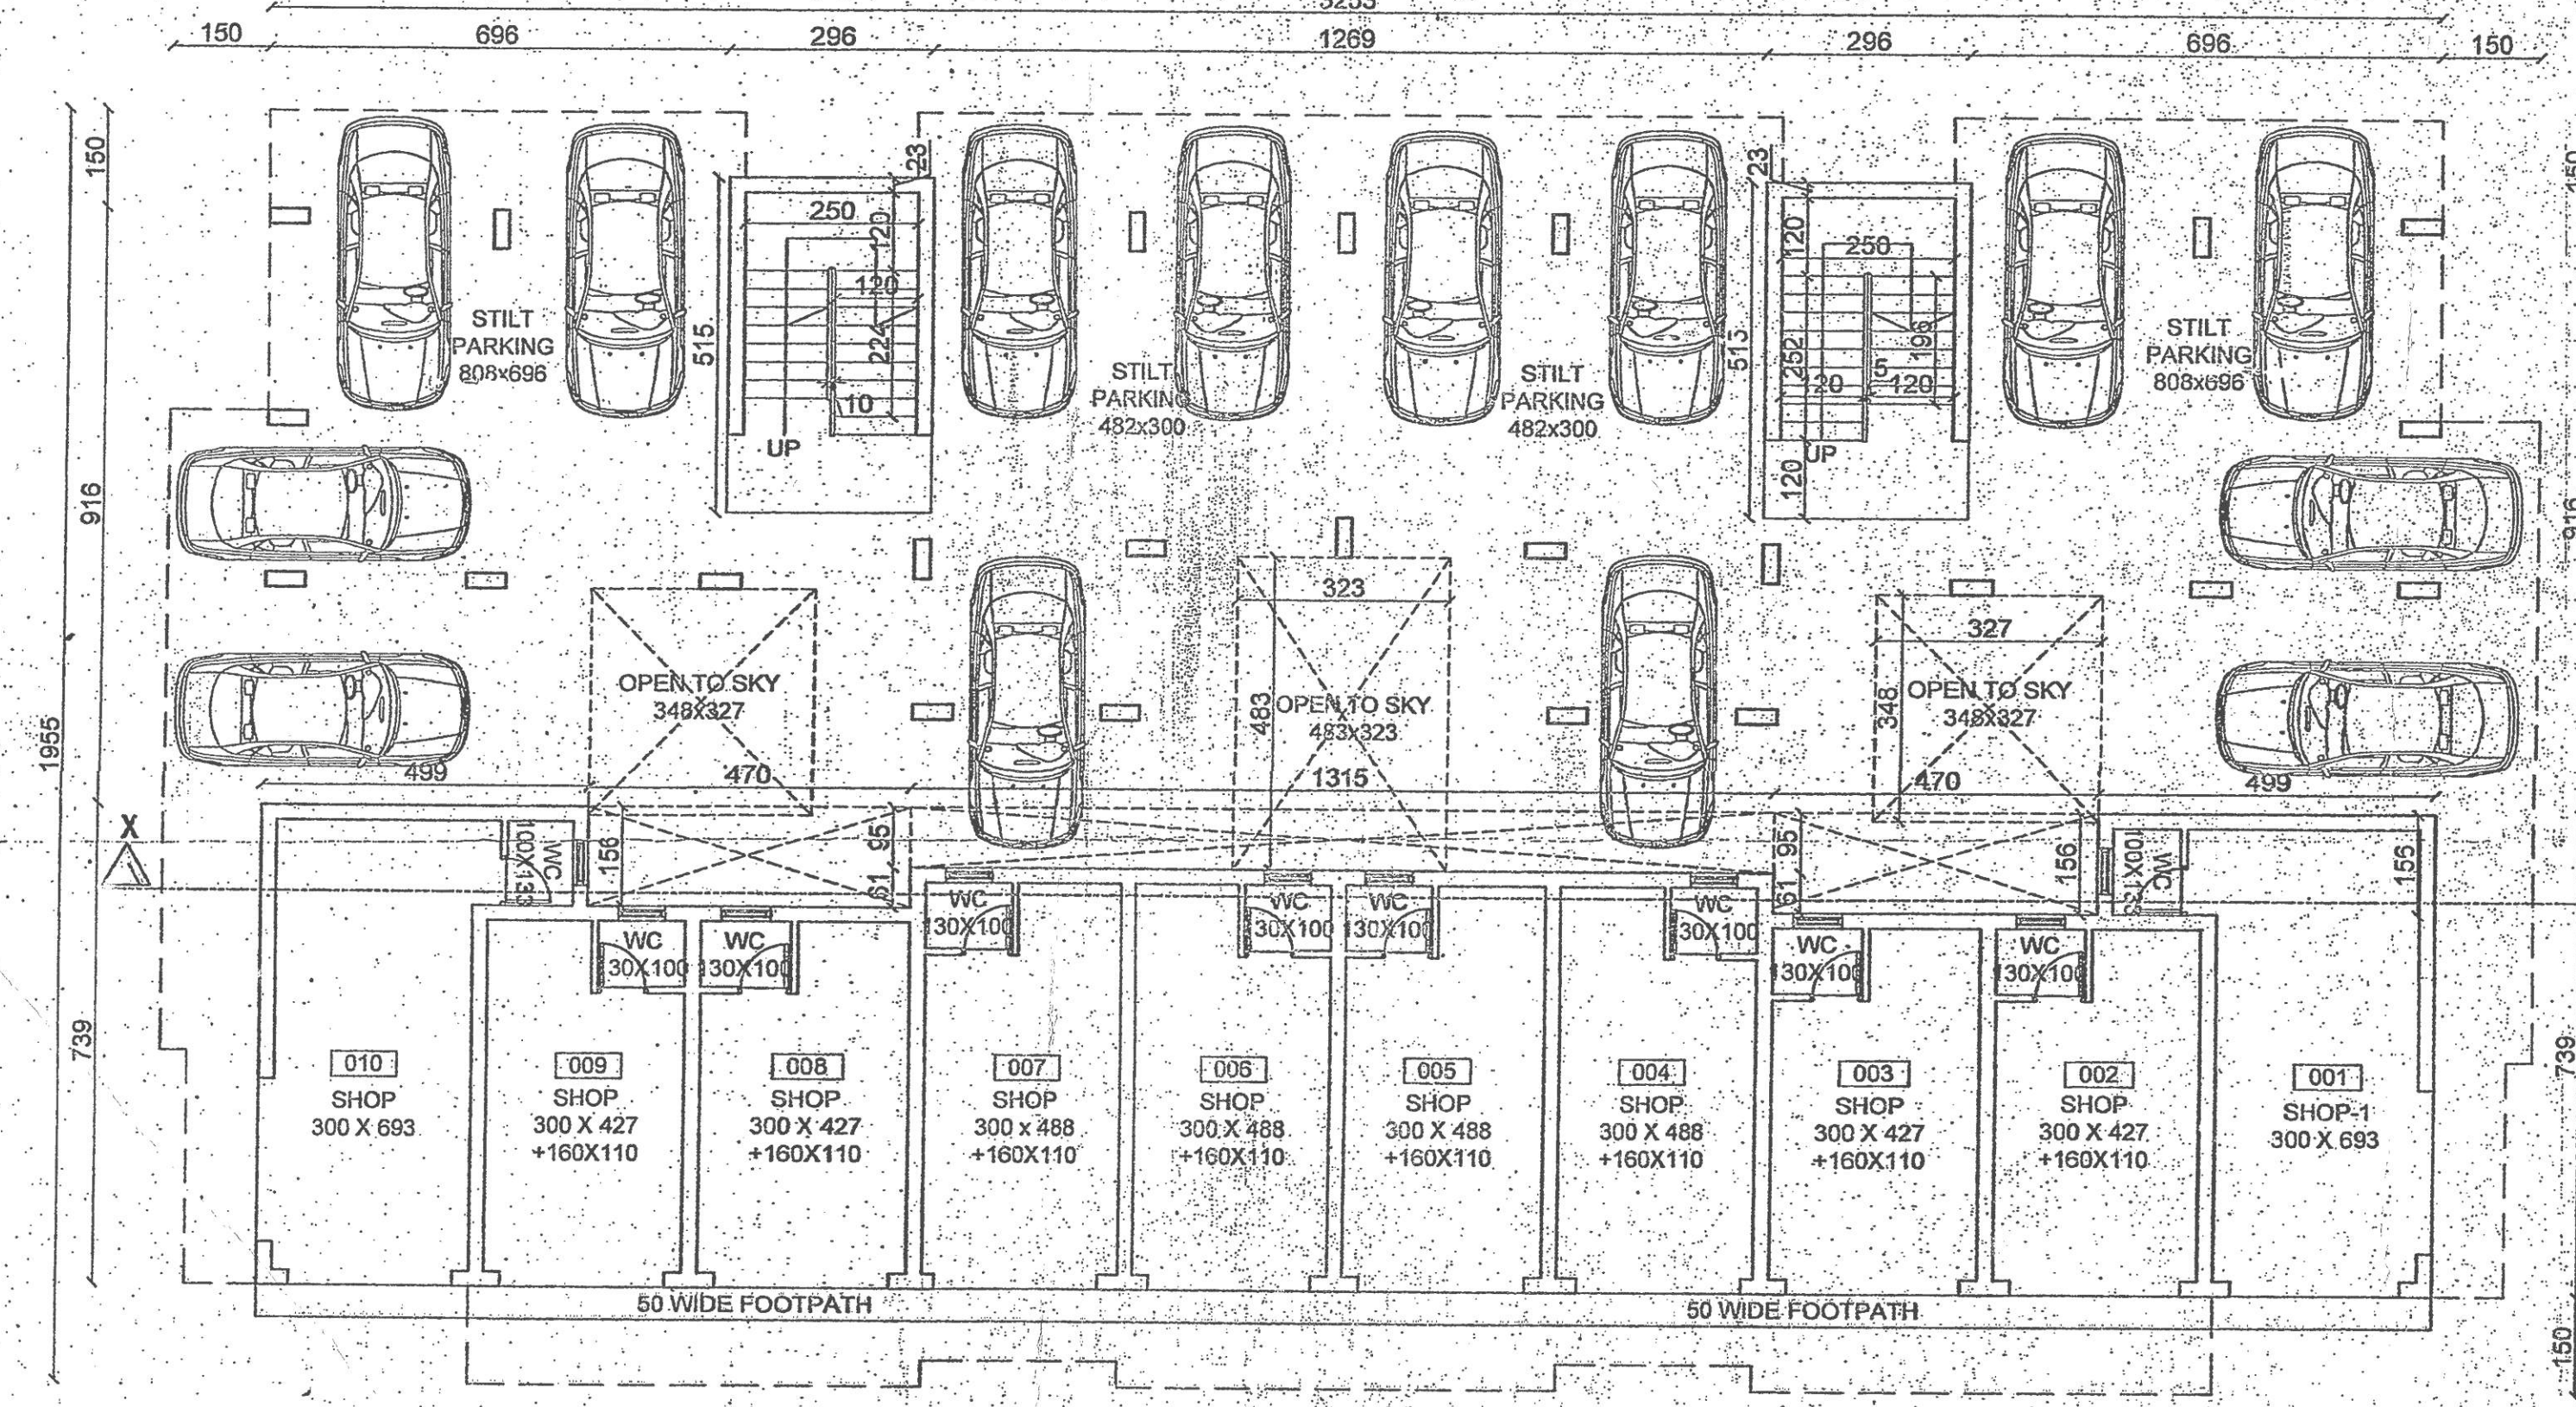

GROUND FLOOR PLAN  
1:100

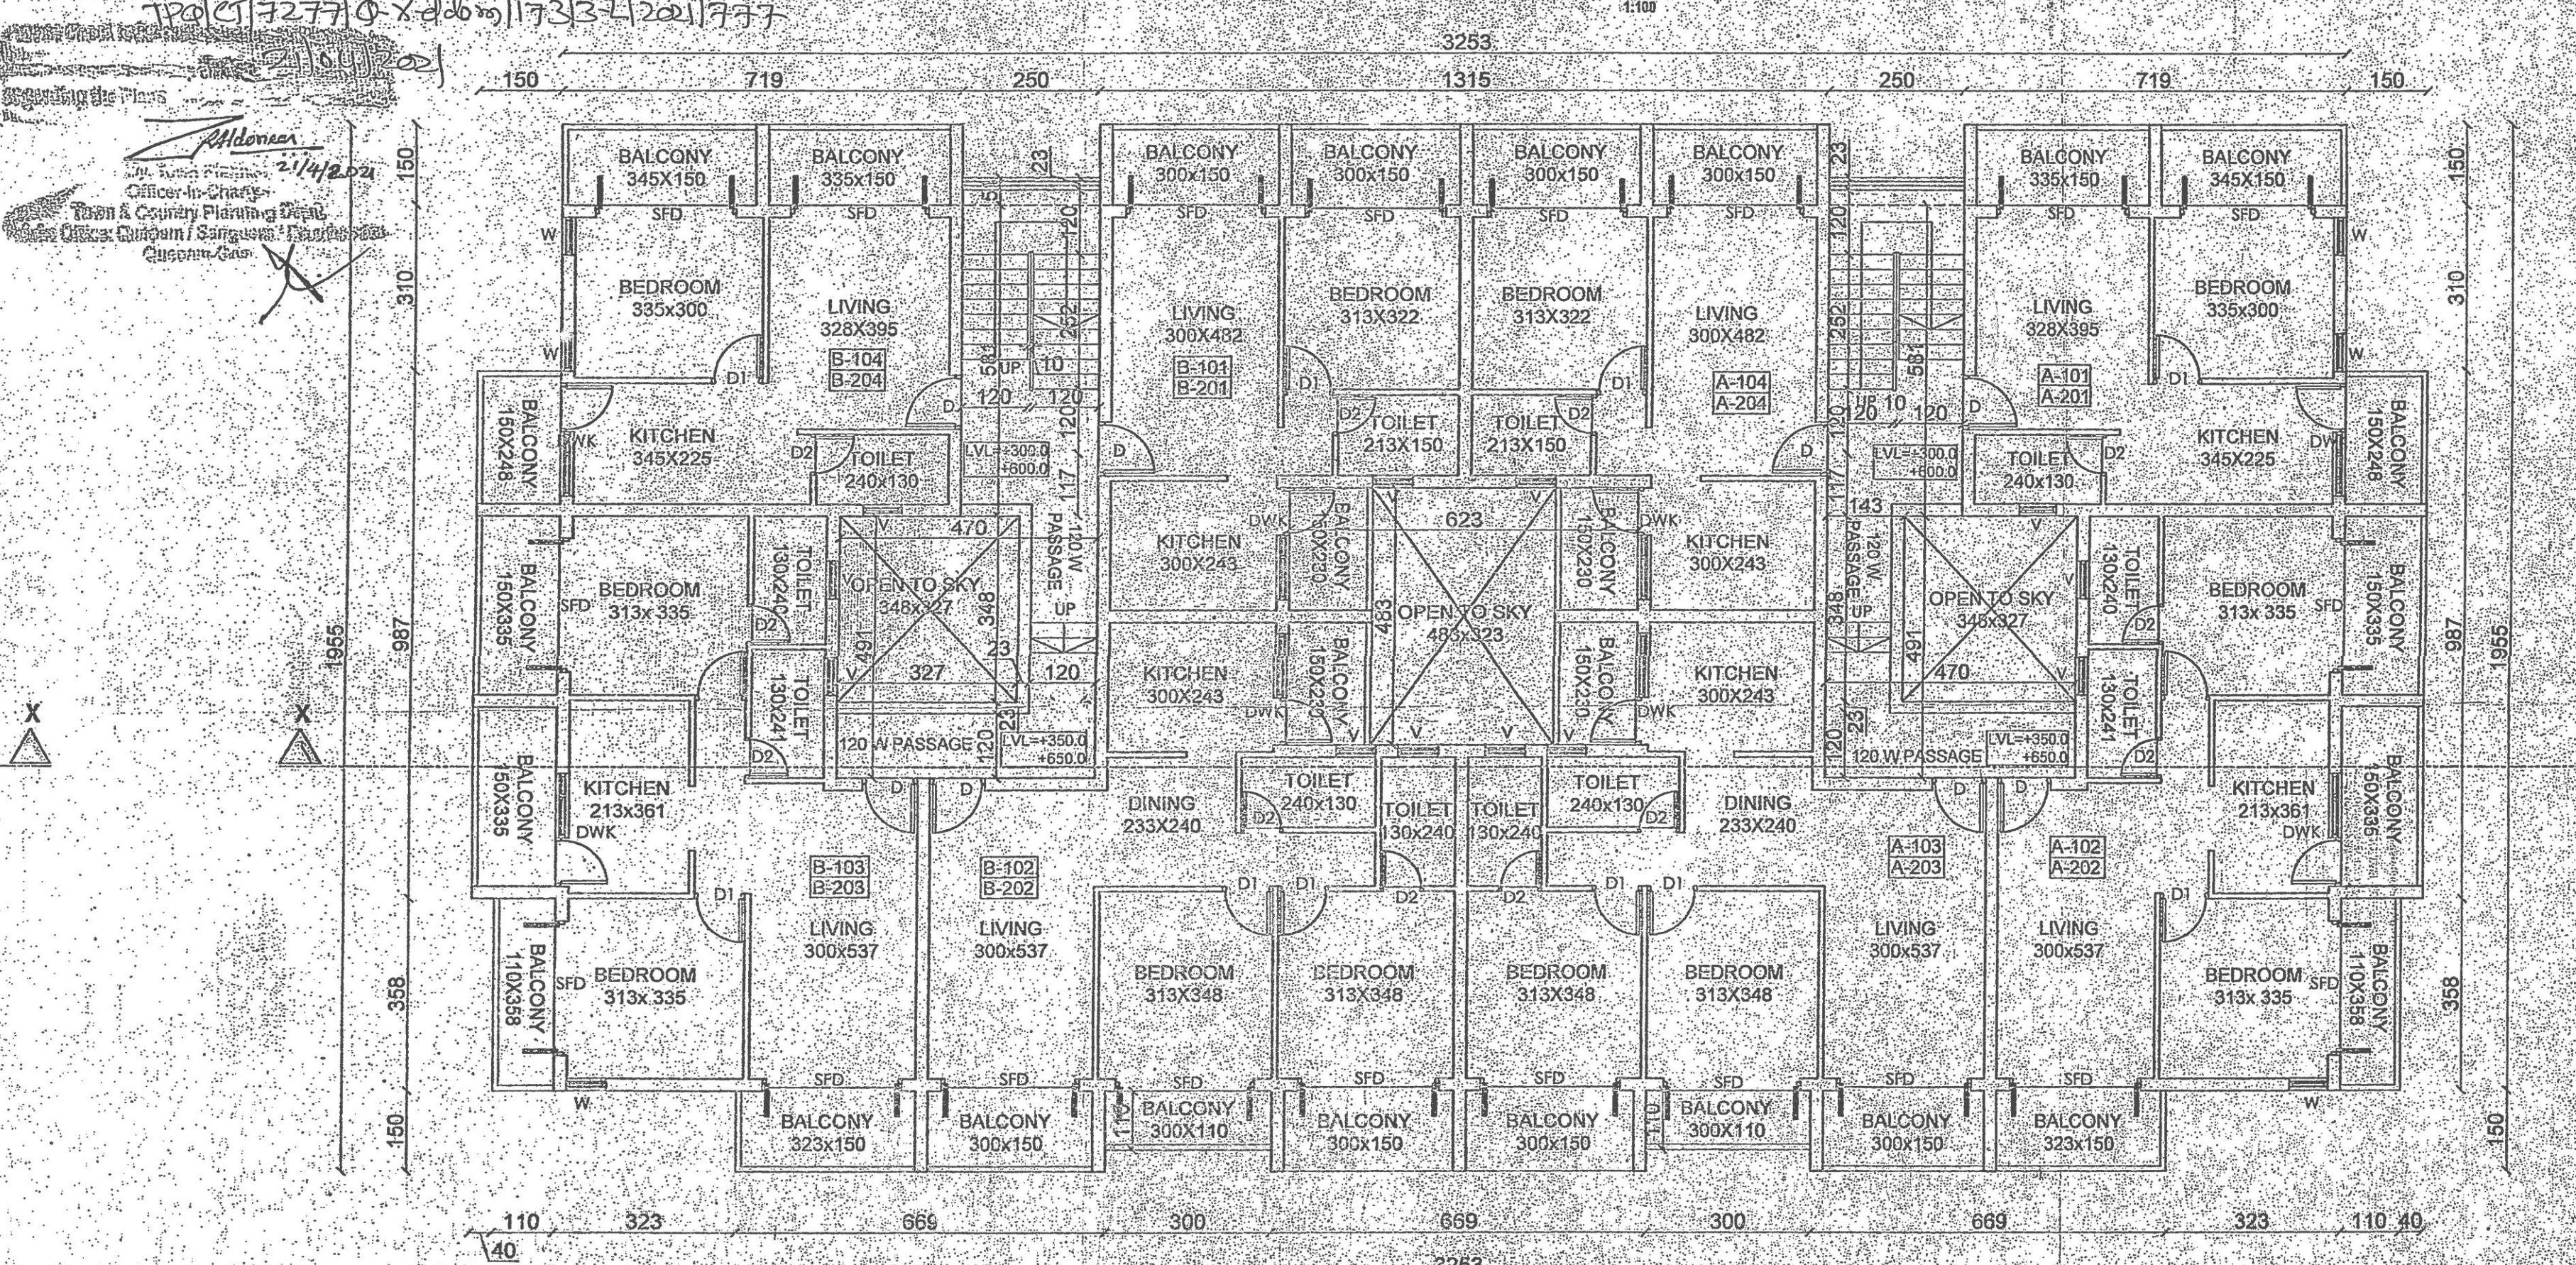


TYPICAL FIRST AND SECOND FLOOR PLAN  
1:100

B-101  
B-201  
B-202  
SARPANCH  
VILLAGE PANCHAYAT  
XELDEM

SECRETARY  
VILLAGE PANCHAYAT  
XELDEM


OFFICE OF VILLAGE PANCHAYAT  
XELDEM - GOA

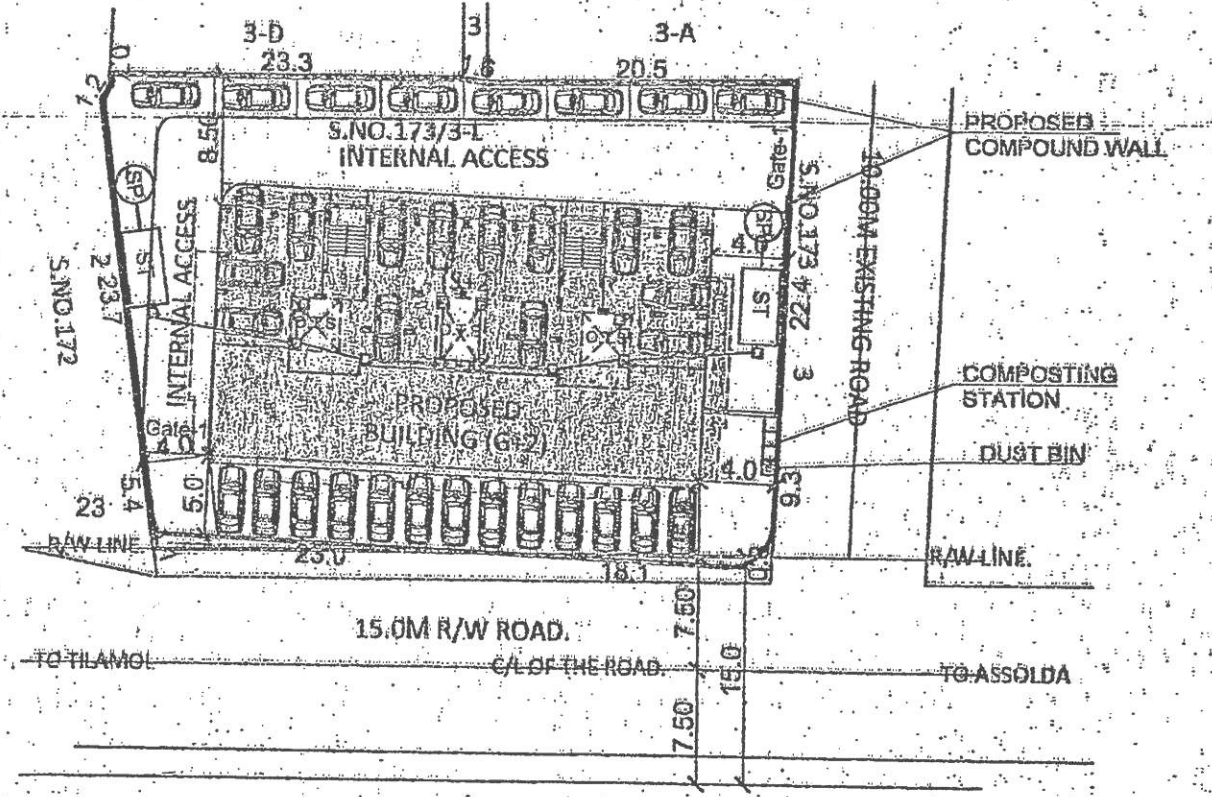


SITE PLAN  
1:500

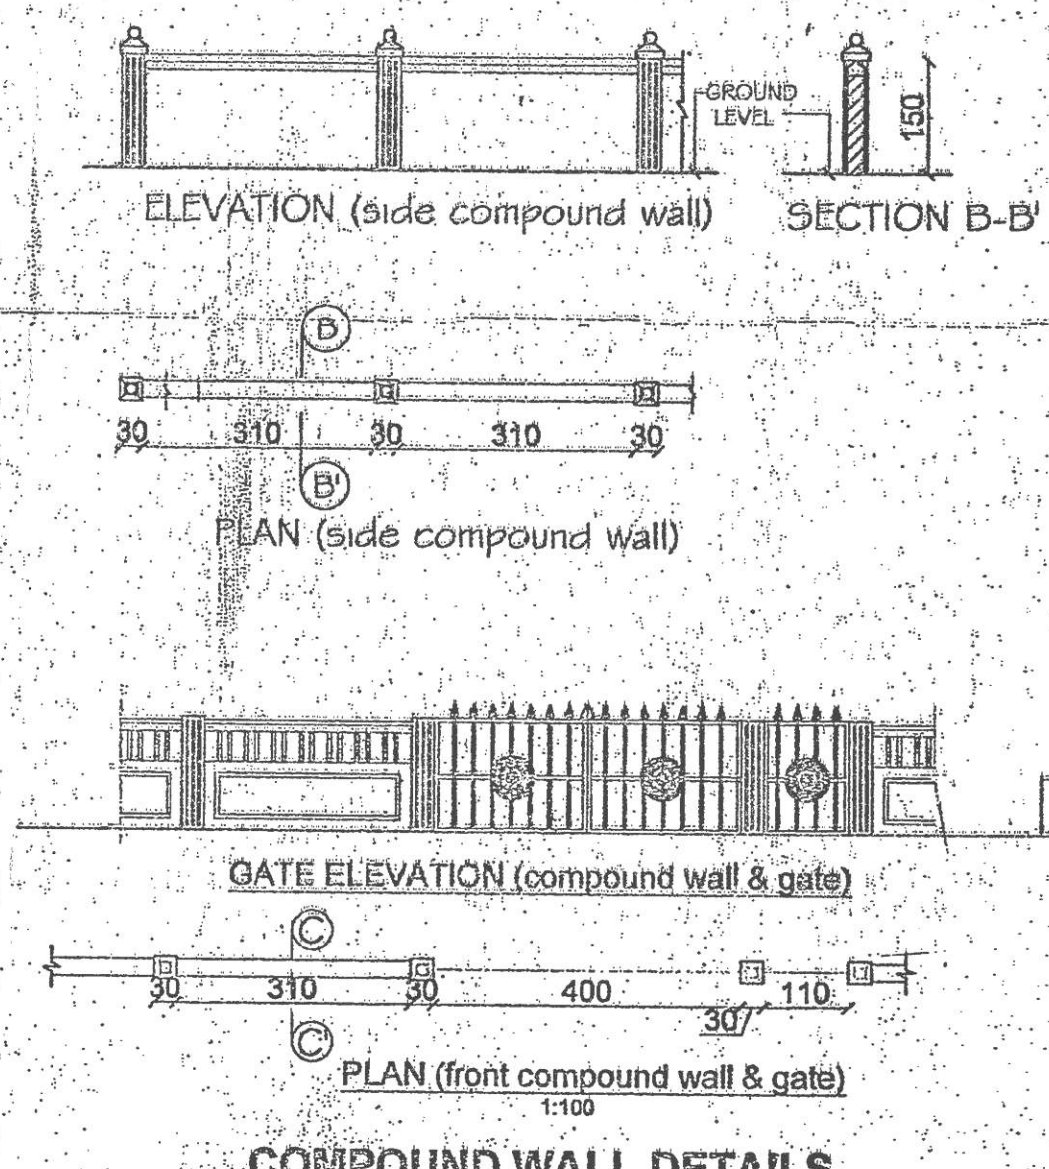

COMPOUND WALL DETAILS  
1:100

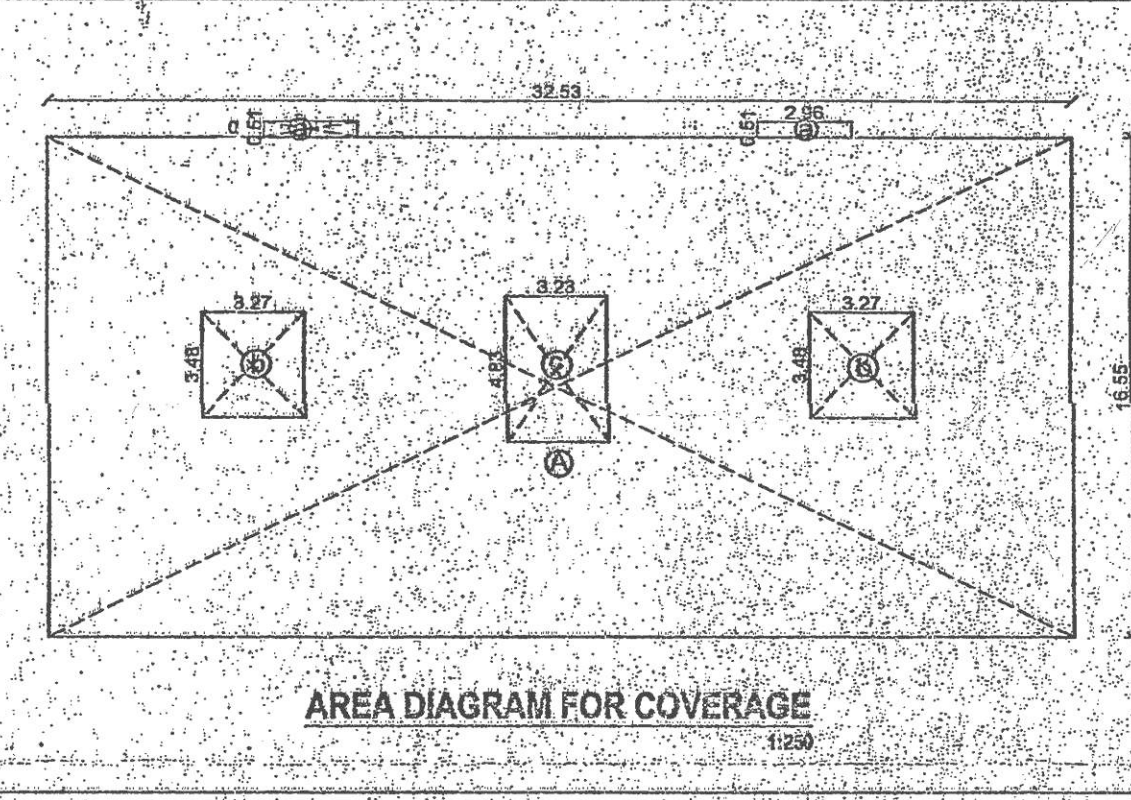

AREA DIAGRAM FOR COVERAGE  

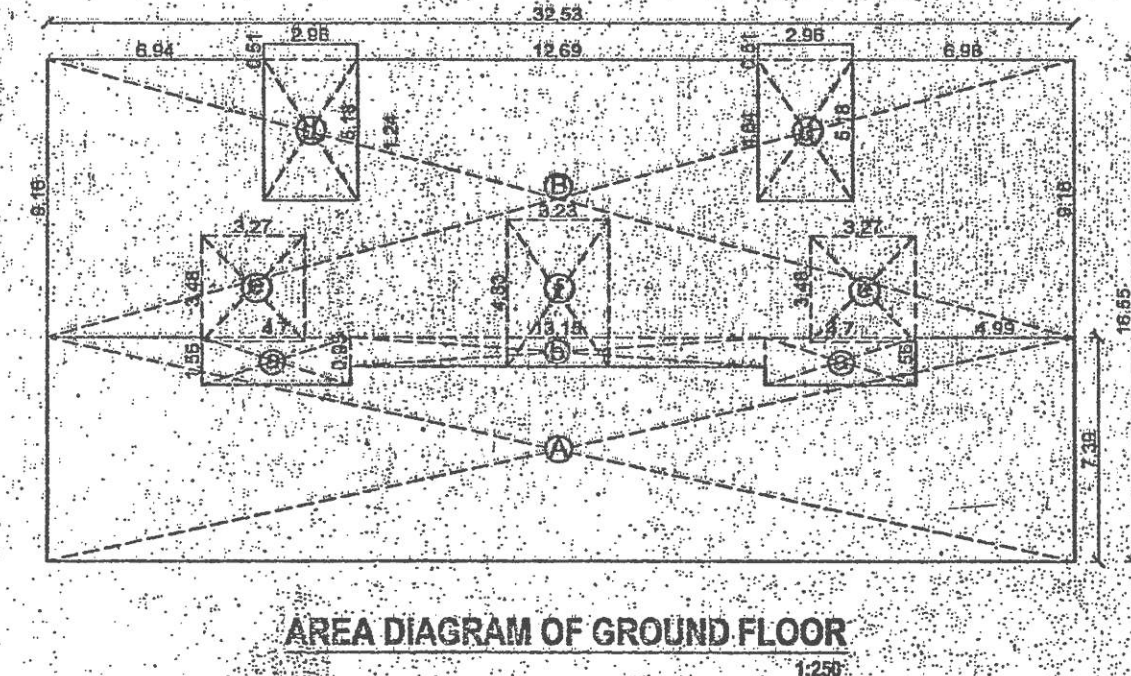

AREA DIAGRAM OF GROUND FLOOR  

AREA STATEMENT FOR BALCONY

1	1.2 X 6.67 X 1.50	= 12.00
2	2 X 3.00 X 1.10	= 6.60
3	3 X 2 X 1.80 X 0.87	= 4.92
4	4 X 2 X 1.10 X 0.50	= 2.20

AREA STATEMENT FOR GROUND FLOOR

A	= 32.53 X 16.55	= 538.37
B	= 2 X 2.98 X 0.51	= 3.01
