


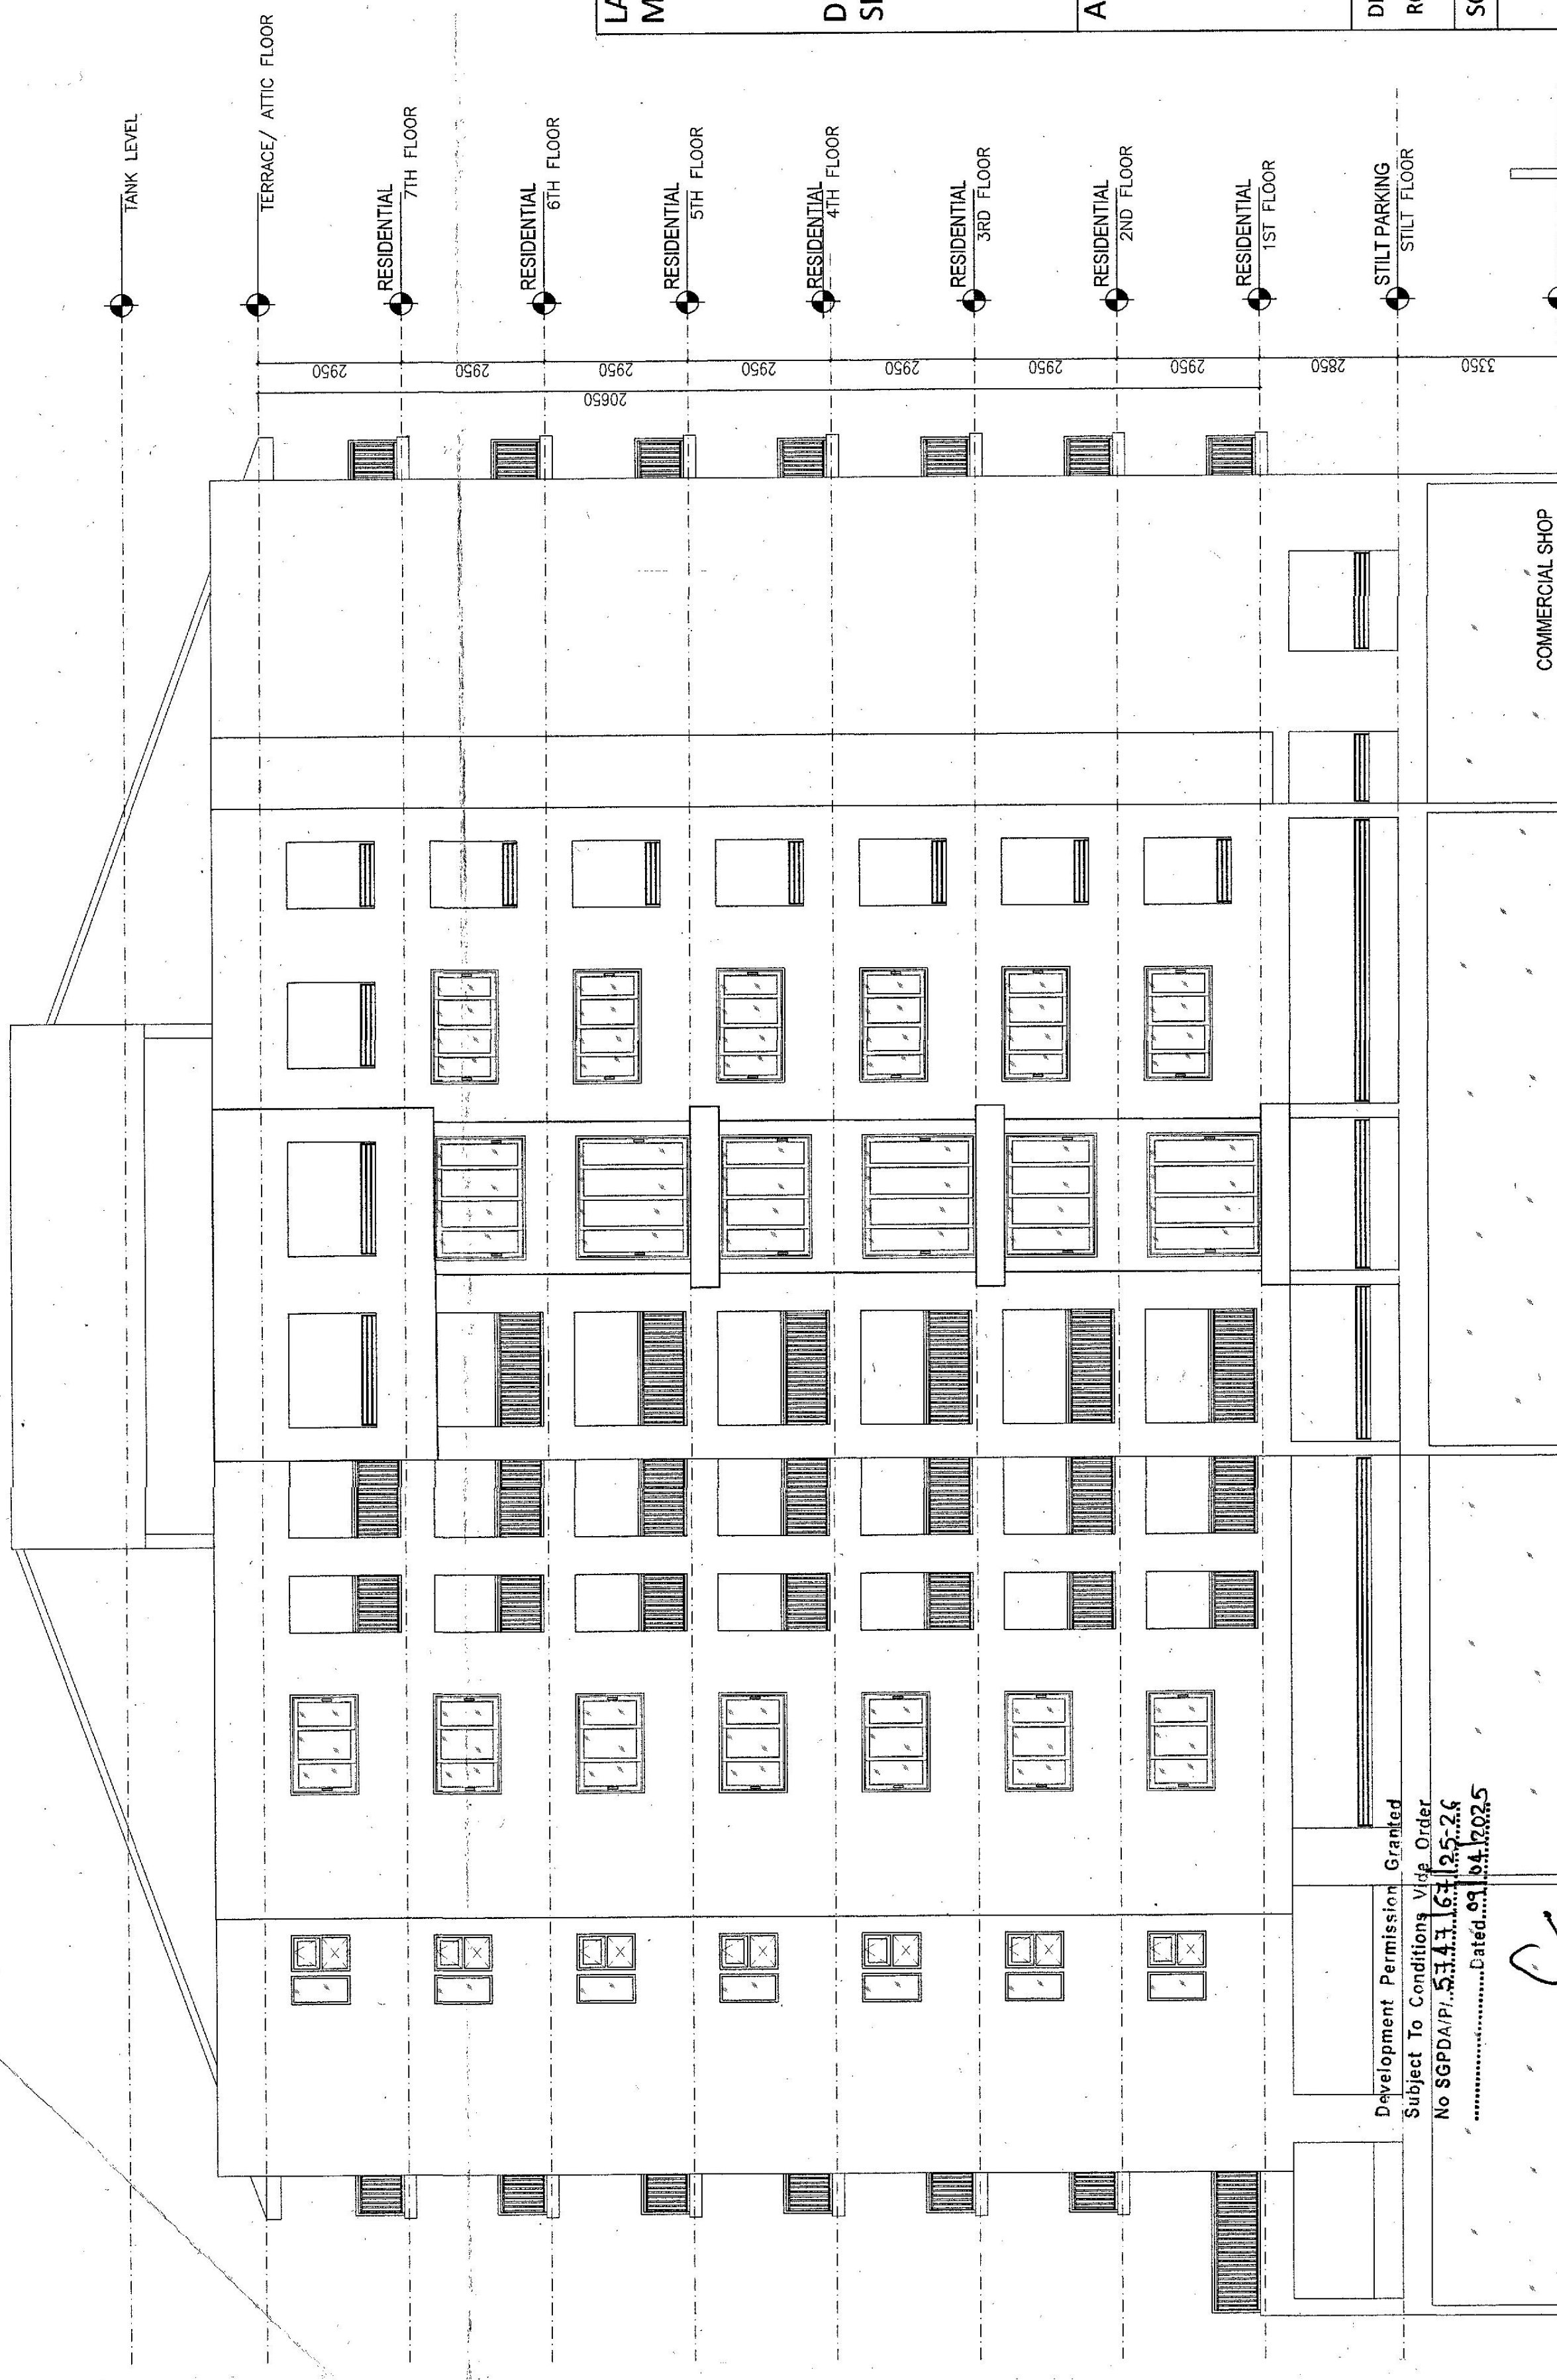

LAND OWNER - MARQUIS FARMS PVT LTD		DEVELOPER - SHREM AANSV REALTY LLP		ARCHITECT Ar. Ravindra Raste 191, On, Durgamagar, Borim, Ponda, Goa-403401 TCP Reg. No. AR/00272015 COA Reg. No. CA/2009/45249		DRAWING TITLE: ROAD SIDE ELEVATION		SCALE 1:100		DATE: 15-10-24		PROJECT: RESIDENTIAL AND COMMERCIAL DEVELOPMENT ON PLOT BEARING P.T. SHEET NO. 57, CHALTA NO. 1 AT MARGAO, GOA	
---------------------------------------	--	---------------------------------------	--	---	--	---------------------------------------	--	----------------	--	----------------	--	--	--

ROAD SIDE ELEVATION

Development Permission Granted
Subject To Conditions Vids Order
No SGPDA/PI/5141/163/25-26
Dated 09/04/2025

Member Secretary
S.G.P.D.A.
MARGAO-GOA