

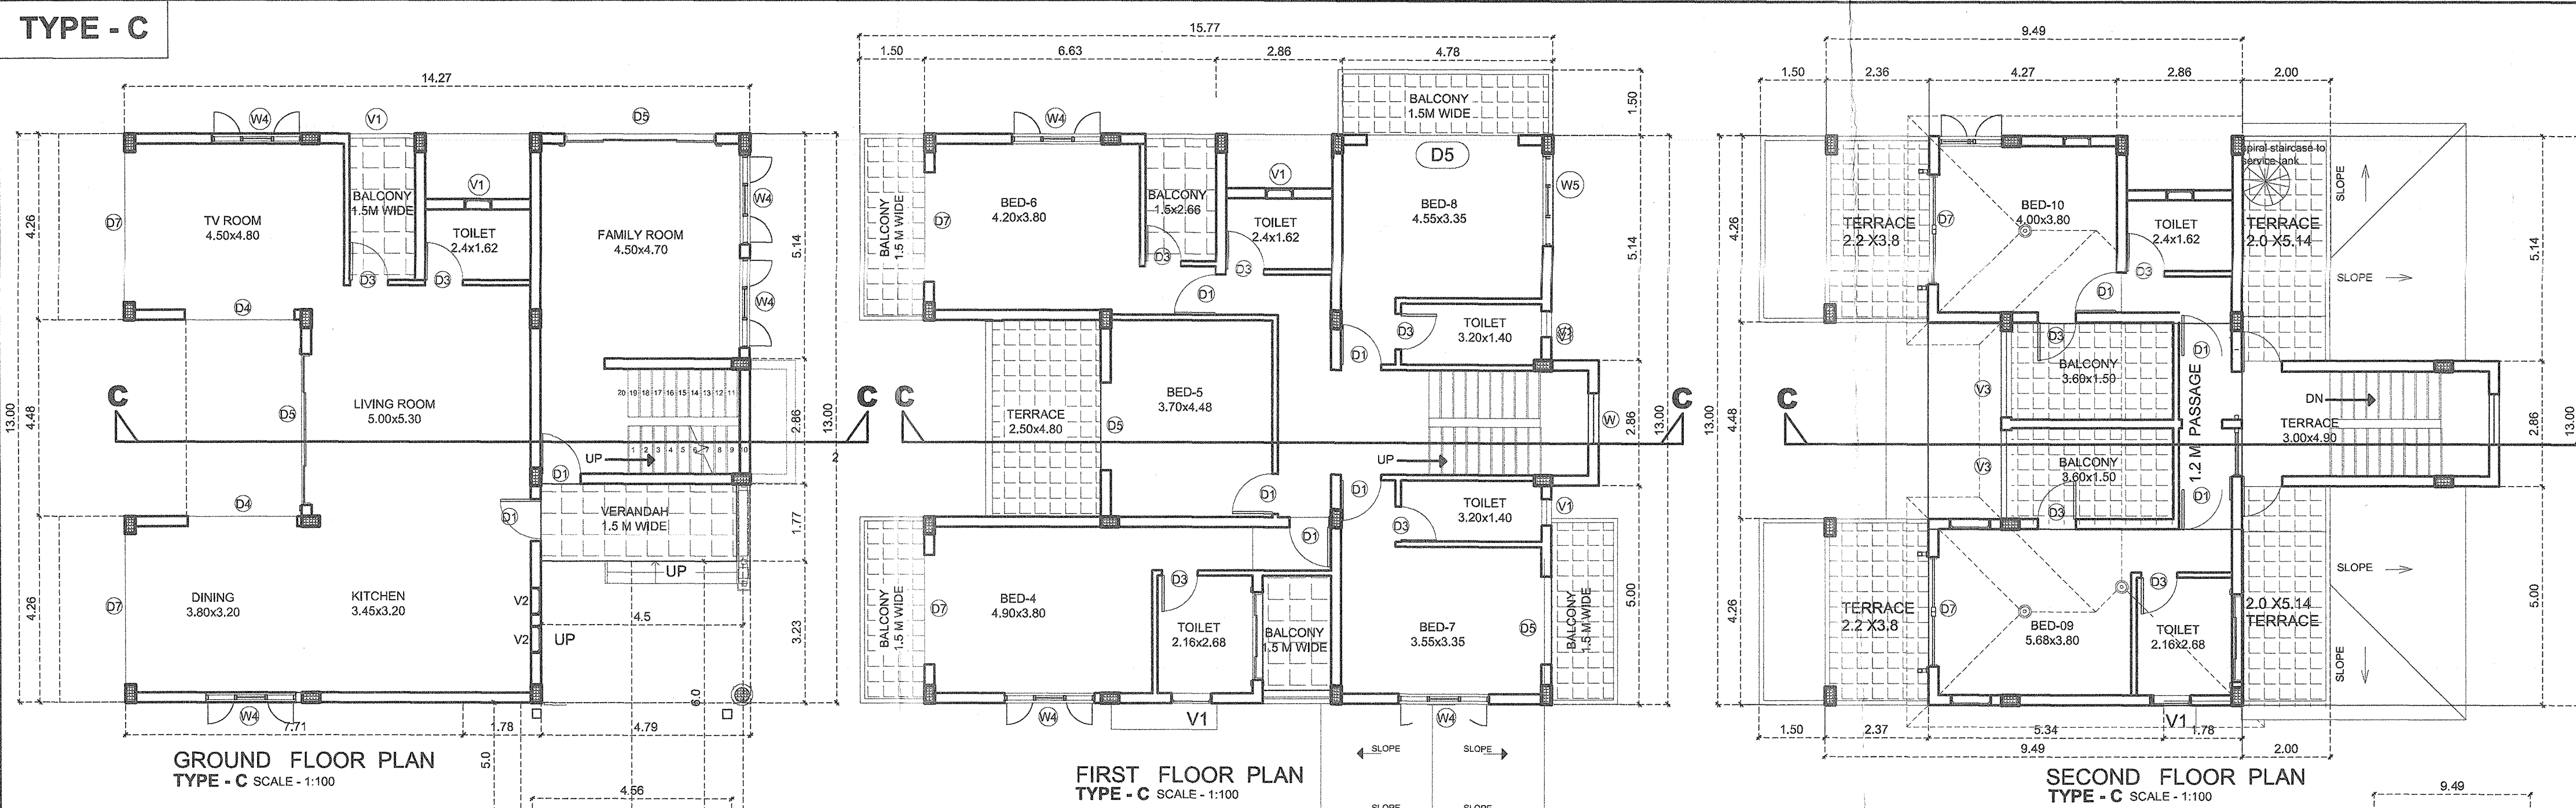



TYPE - C

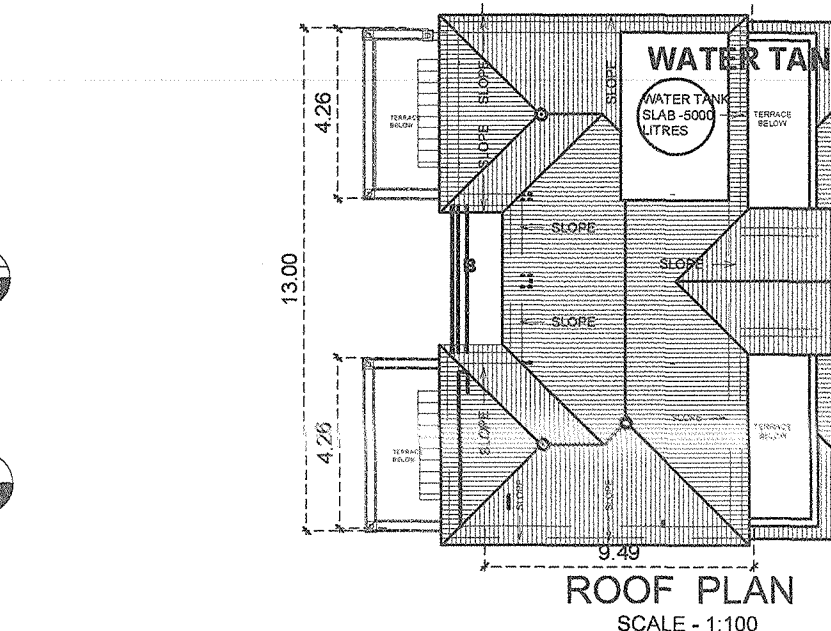




GROUND FLOOR PLAN TYPE - C SCALE - 1:200		FIRST FLOOR PLAN TYPE - C SCALE - 1:200		SECOND FLOOR PLAN TYPE - C SCALE - 1:200	
176.47 SQ.M	128.60 SQ.M	179.77 SQ.M	141.61 SQ.M		

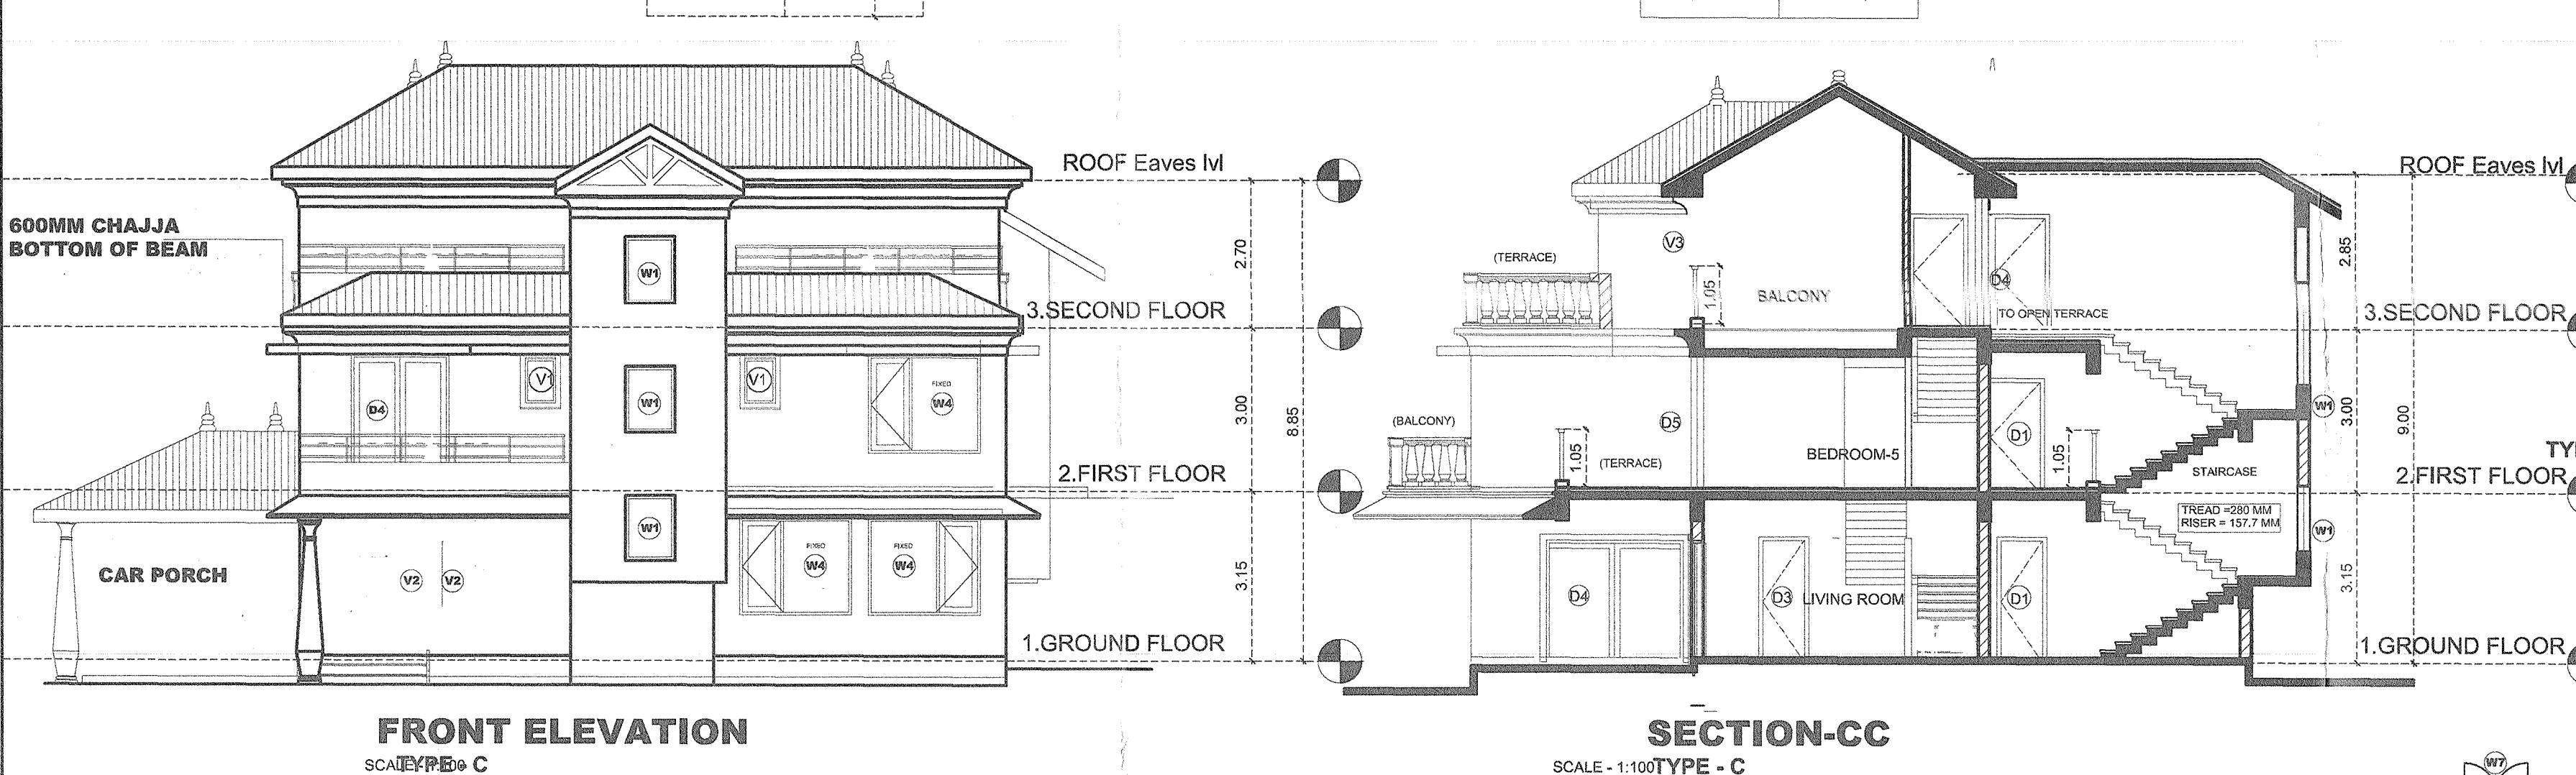


TYPE - D SCHEDULE FOR DOORS & WINDOWS			
TYPE	SIZE	TYPE	SIZE
D	1.00X2.20	W	1.20X1.30
D1	0.90X2.20	W1	1.00X1.30
D2	0.90X2.20	W2	1.20X1.00
D3	0.75X2.20	W3	0.80X1.50
D4	3.00X2.20	W4	2.31X1.50
D5	4.00X2.20	V	0.60X1.00
		V2	0.40X1.00

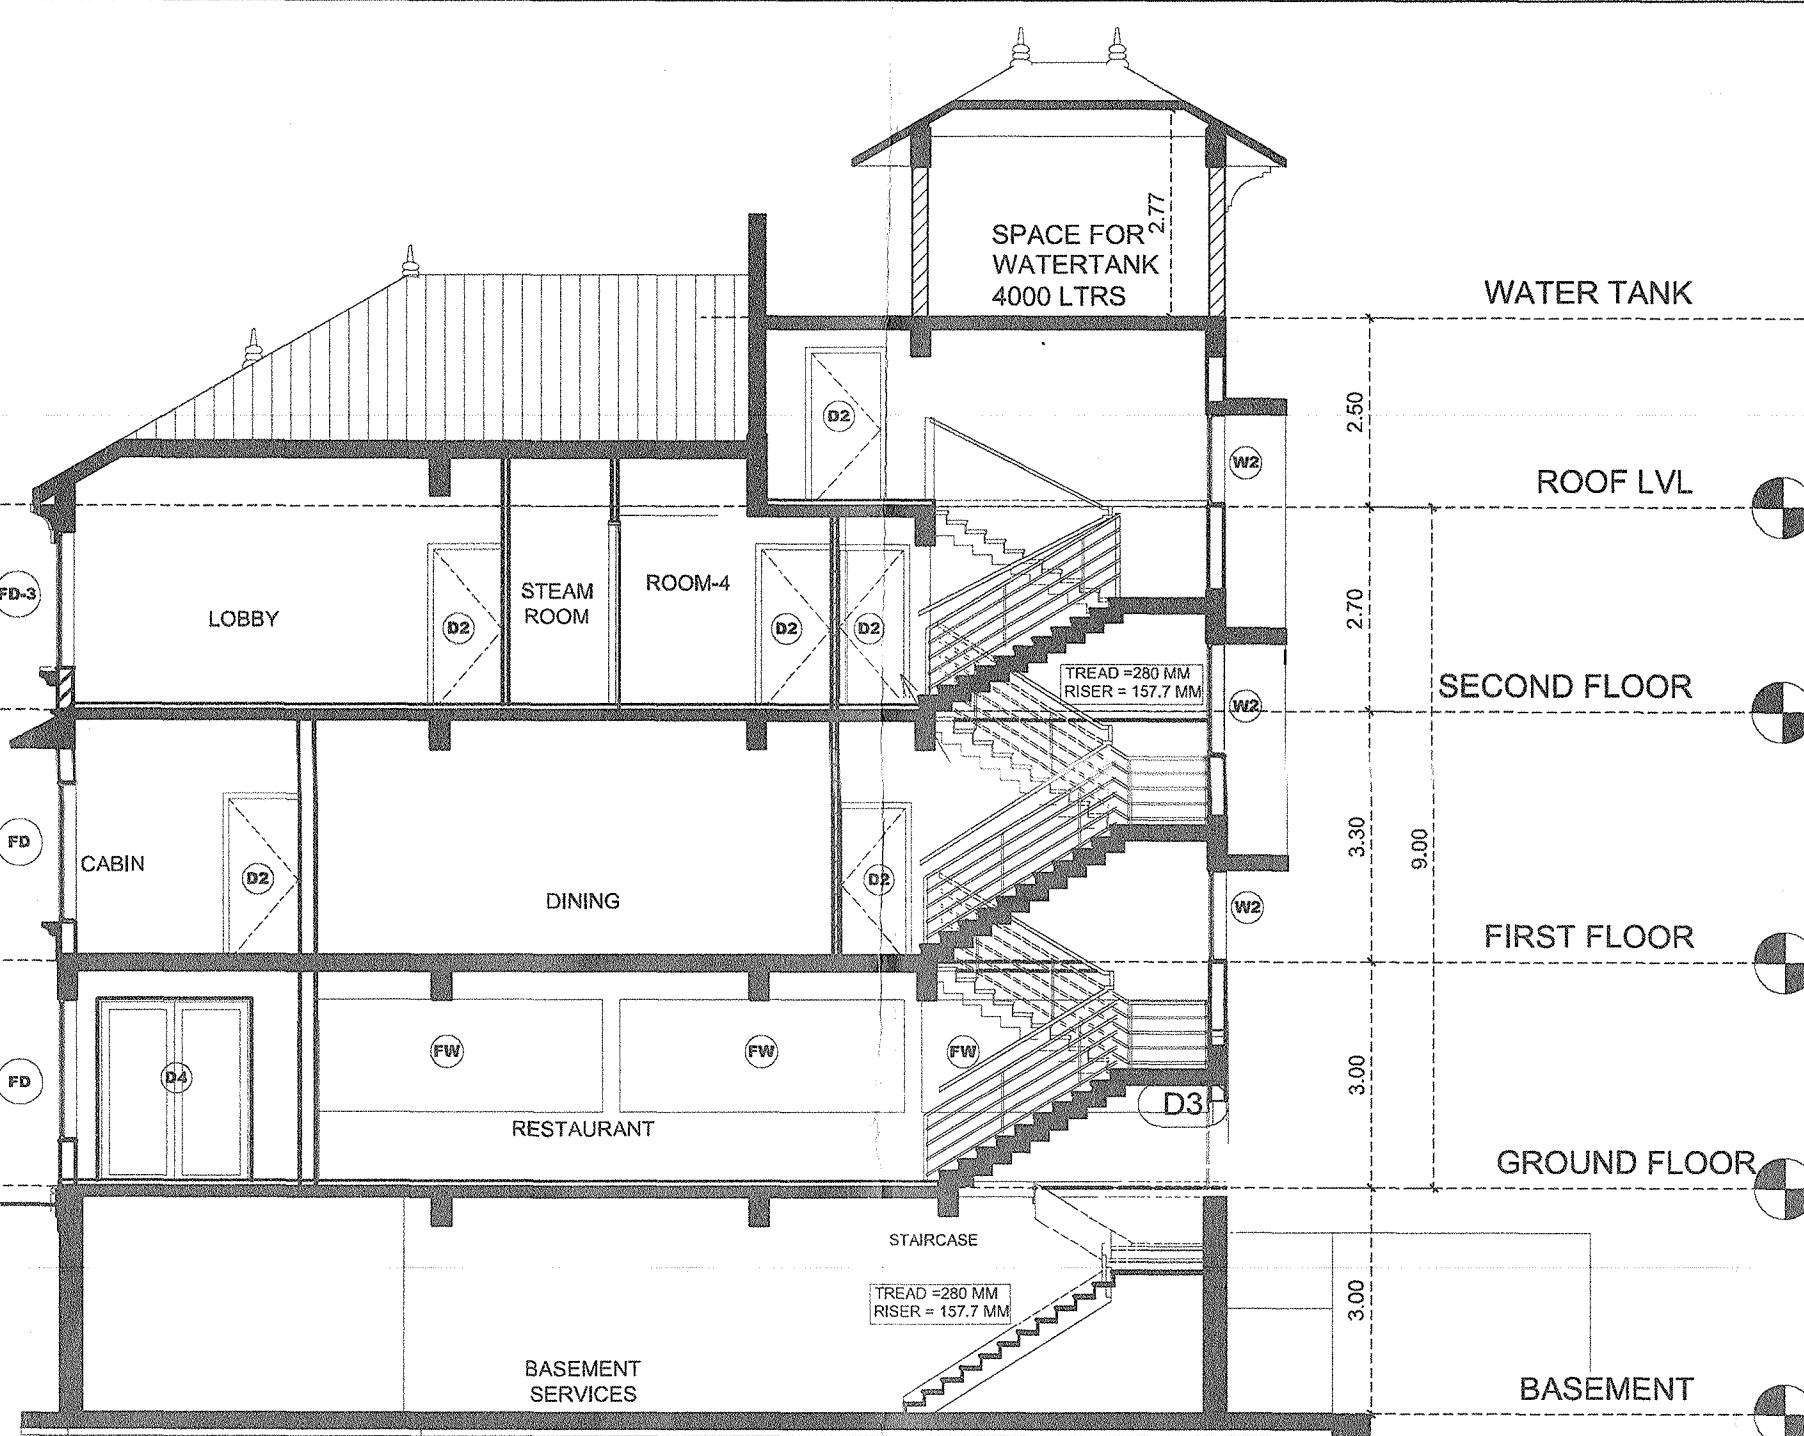

TYPE - D - RESTAURANT

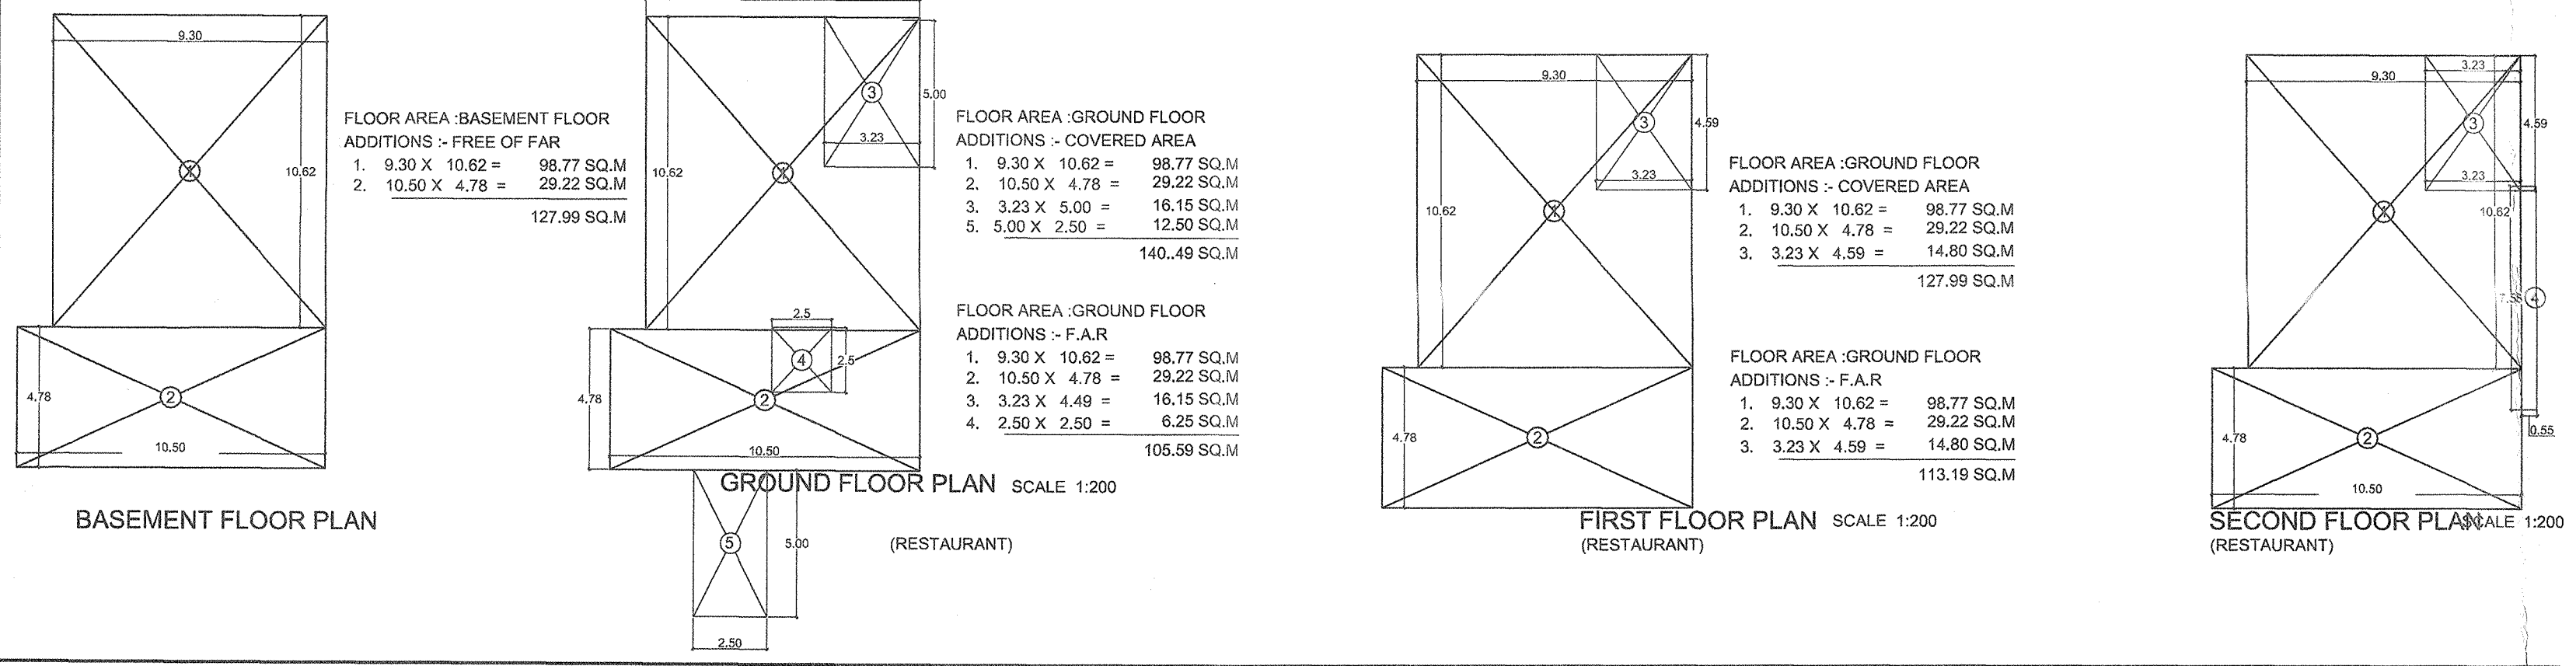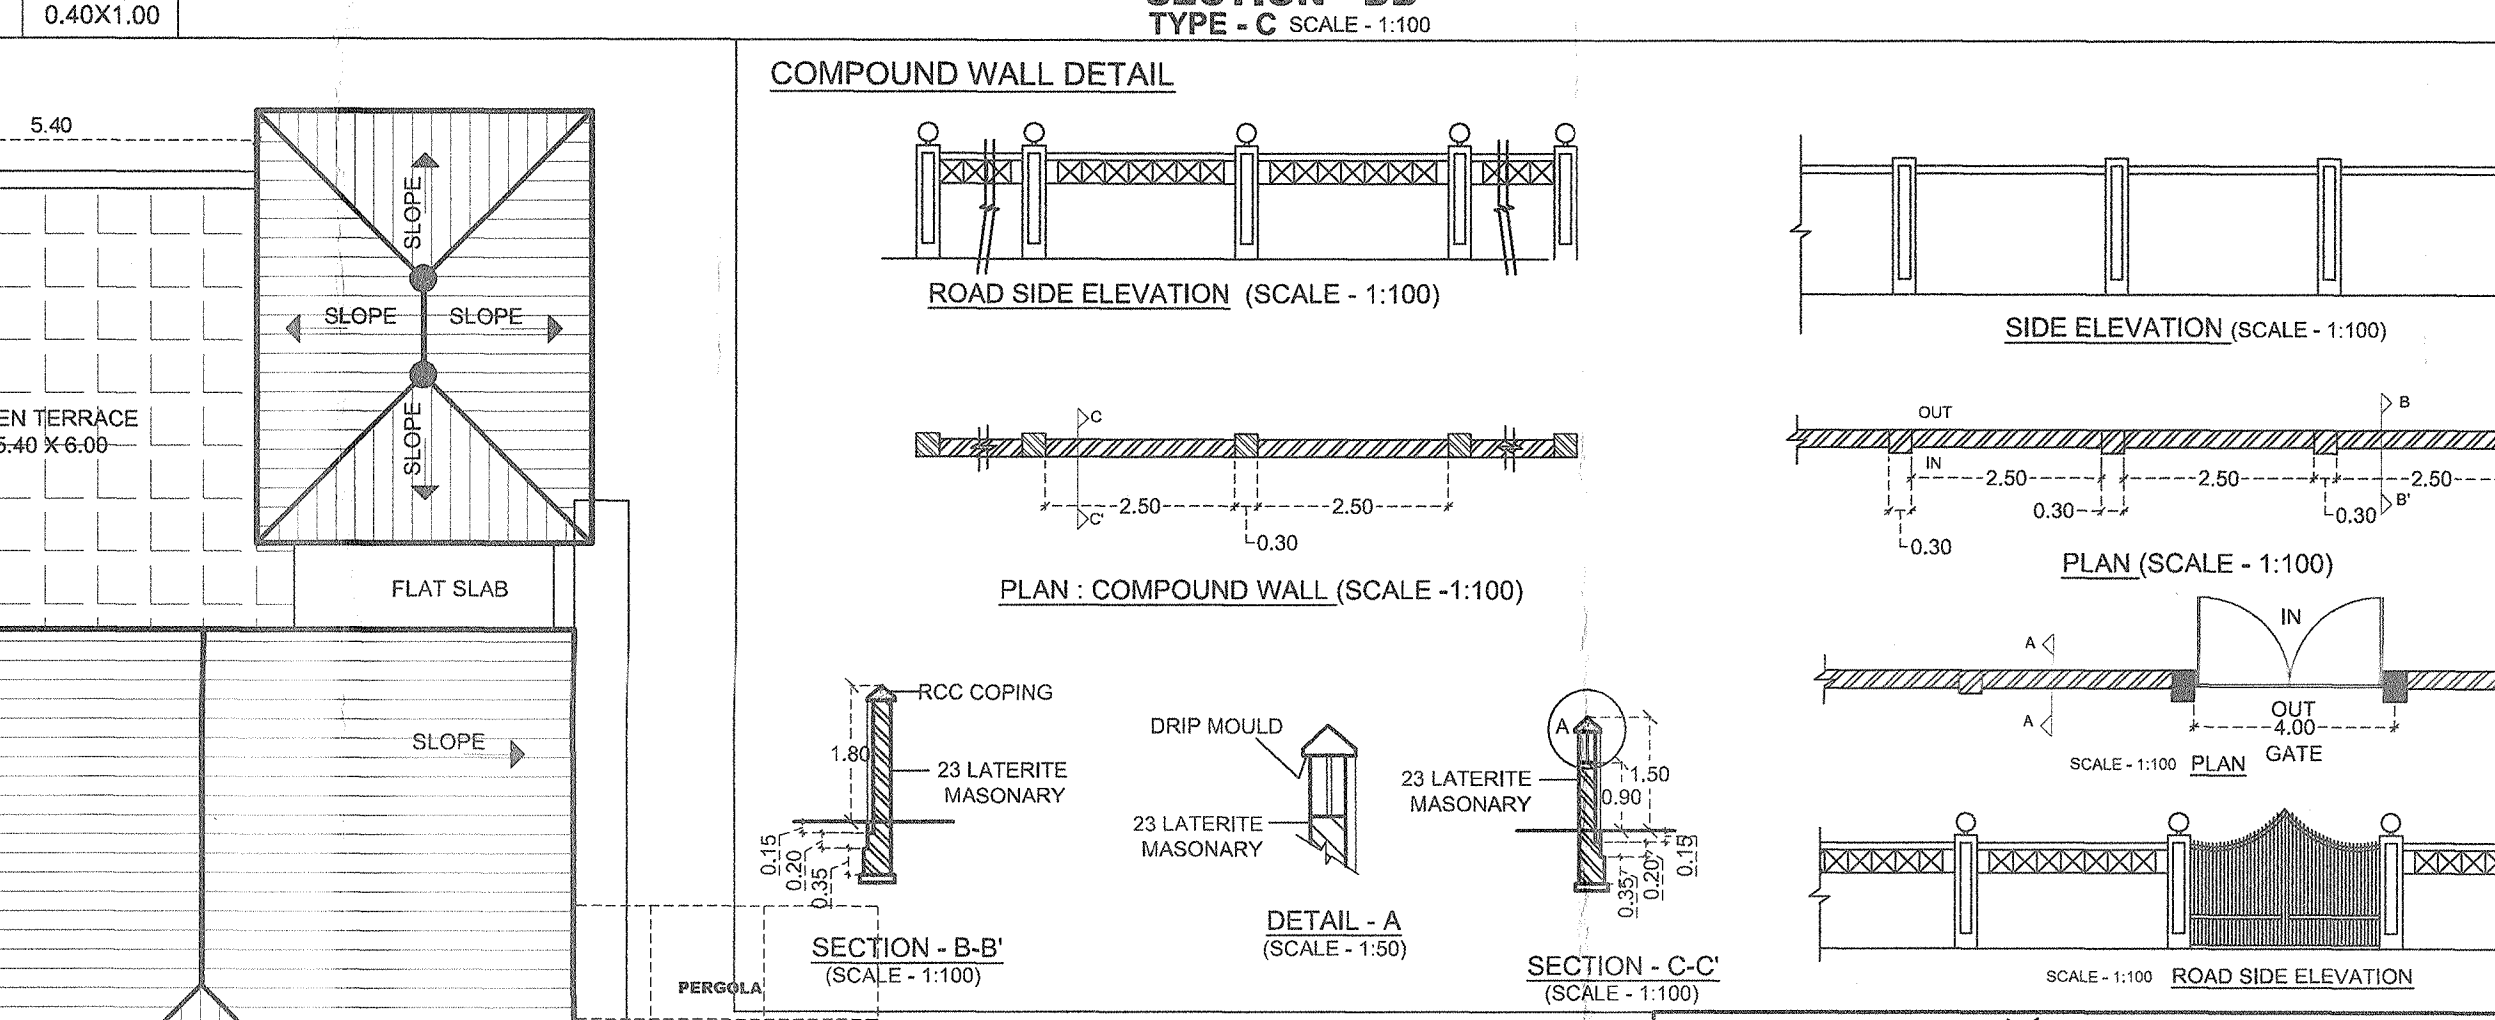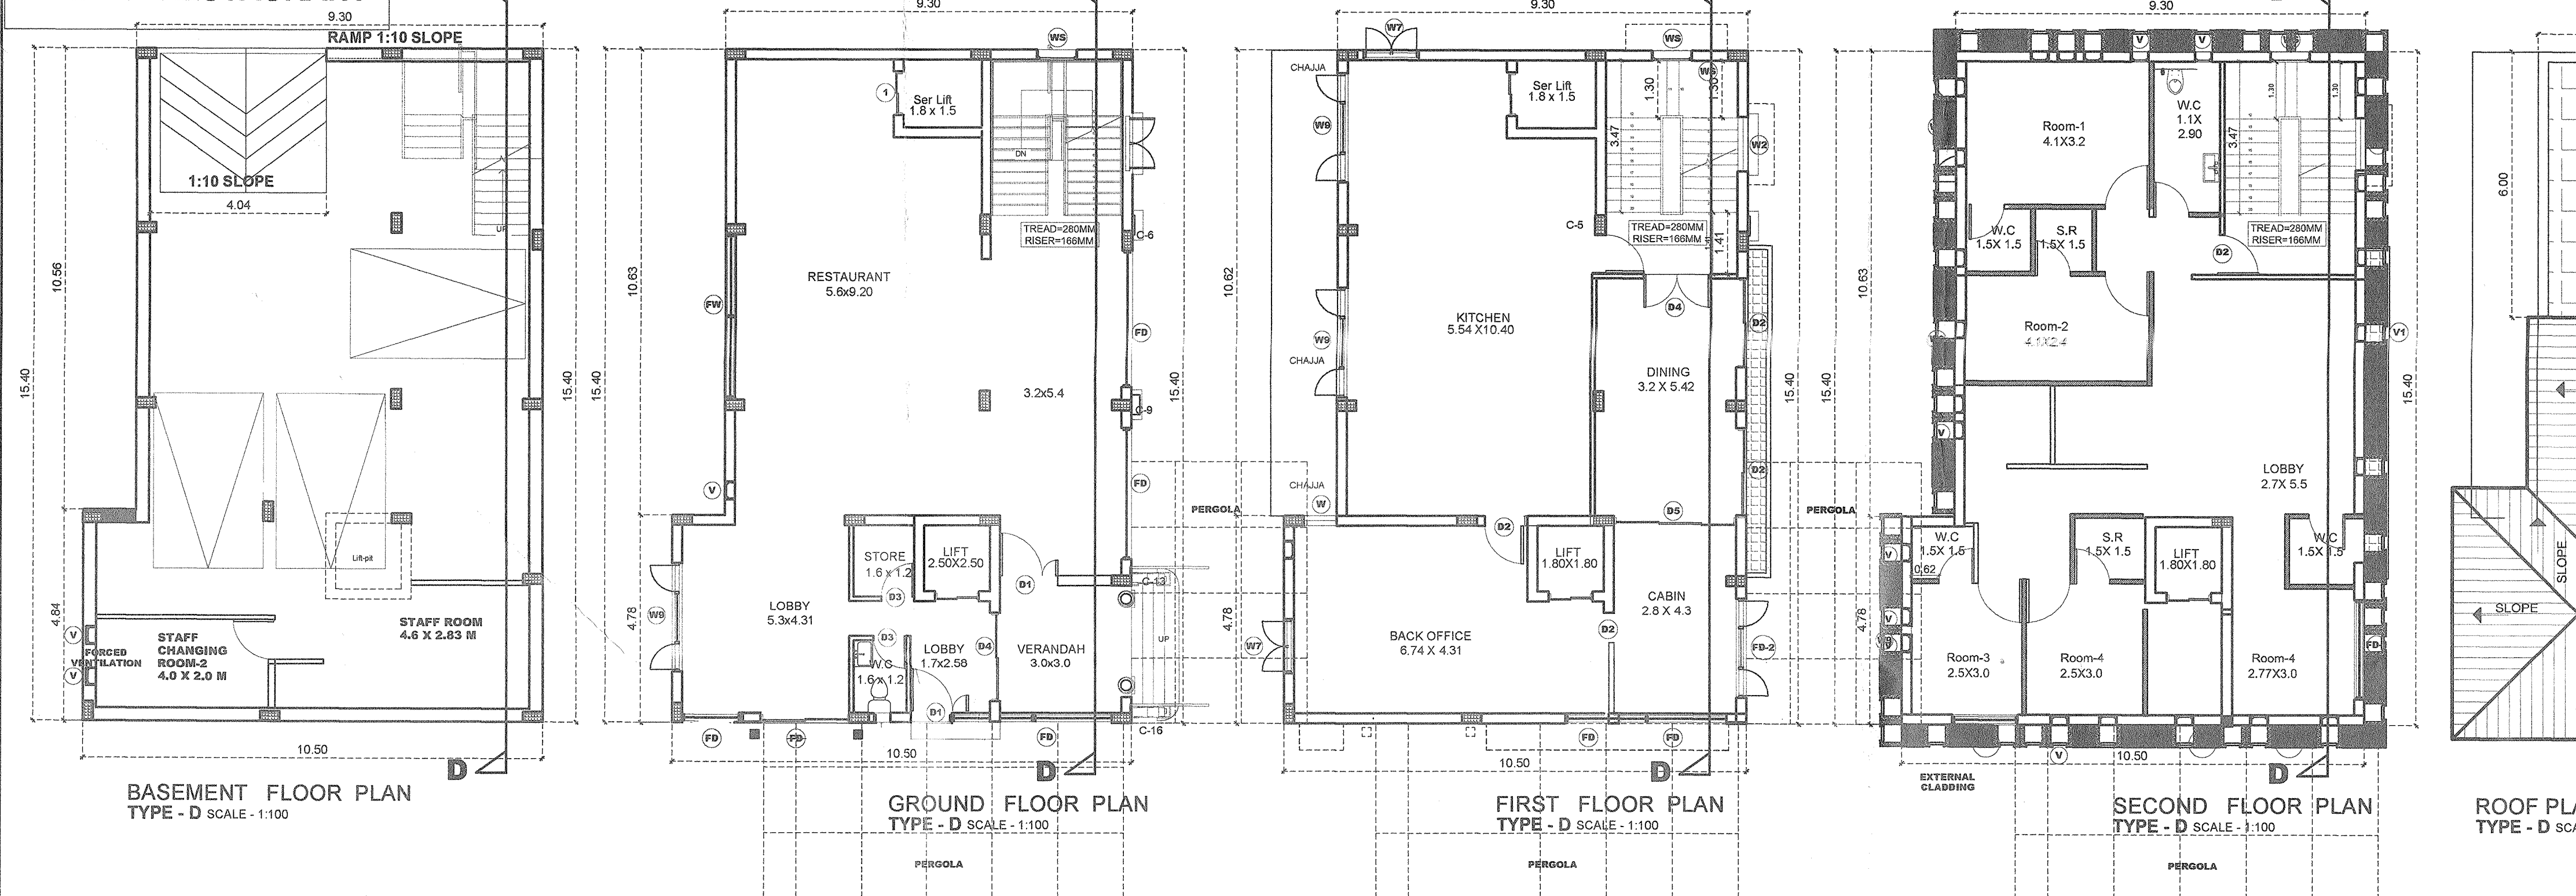

Approved with condition vide
L. No.: 100/54/2019, M.A. 10/12/2021
By: Town Planner
Town & Country Planning Dept.
Govt. of Goa, Margao
20/11/2021
Approved vide Res. No. 9(13)
Passed to the monthly meeting
dated 21/12/2021
Secretary
V.P. Siolim Marna

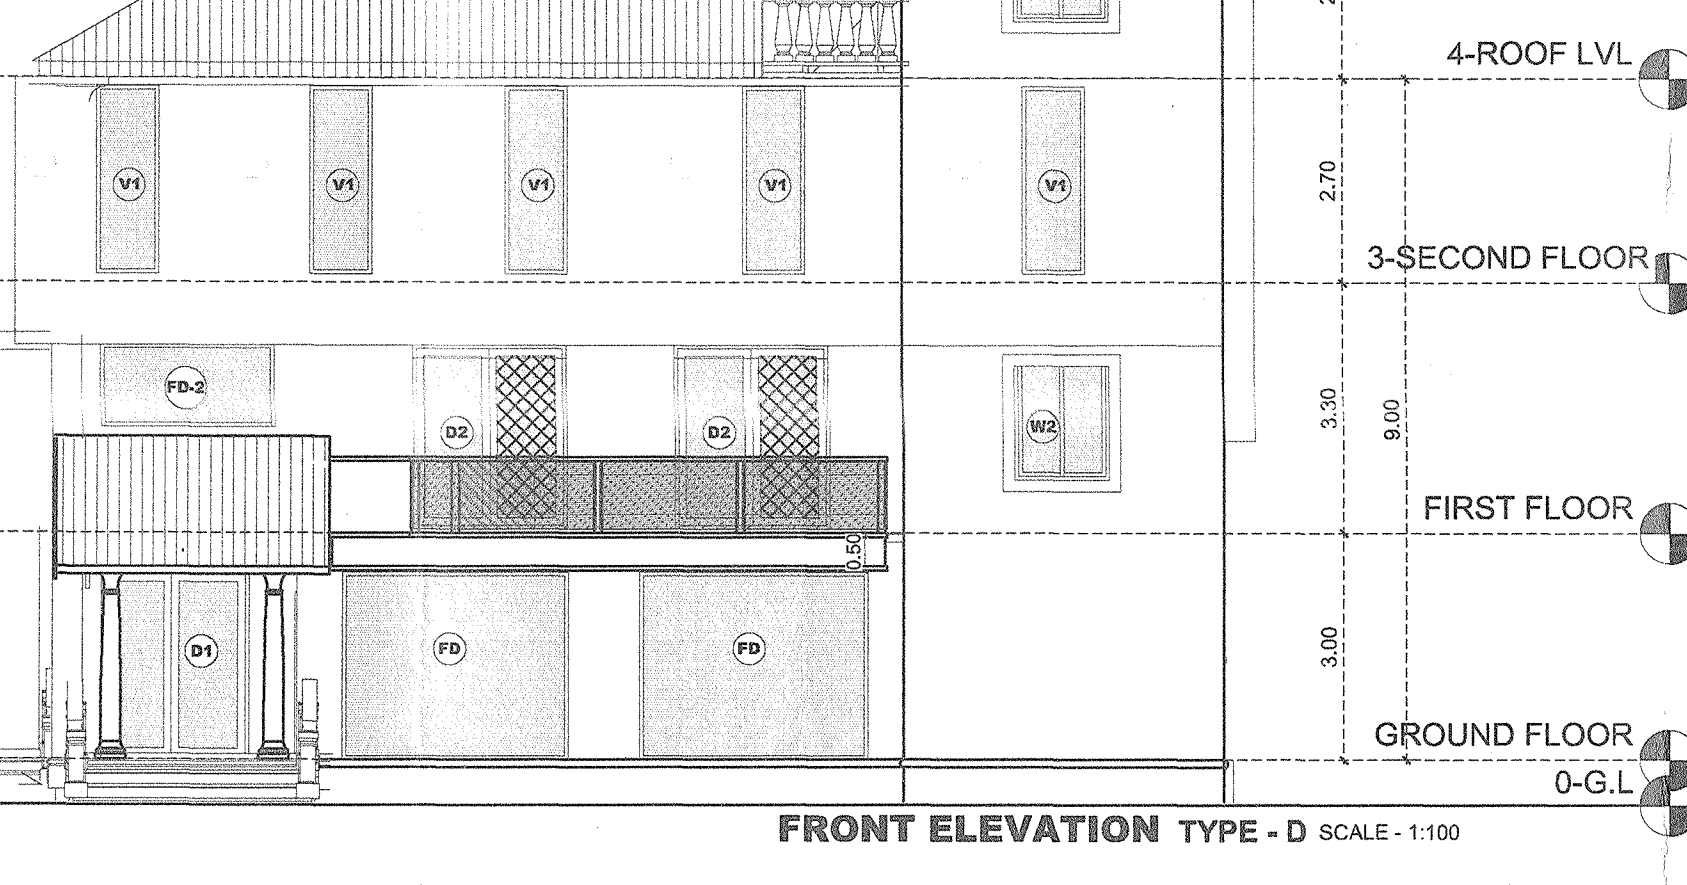

ARCHITECT :
SARVESH PRAKASH NAIK
(ARCHT)
CPA REG. NO. CA2009/44742
TCP REG. NO. AR/01472011
OWNER : Mr. VENKAT MUPPANA
NOTE : ALL DIMENSION ARE IN MTS/CM.
SCALE - 1:100, 1:200 & 1:500
REVISED ALTERATION & ADDITION OF
CONSTRUCTION OF RESIDENTIAL VILLAS
'A', 'B', 'C' & 'D'
& COMPOUND WALL, & COMPLETION OF
A1/A2/A3/A4/B1/B2/B3 & D BLOCK
ON PLOT BEARING SURVEY No. 93/1
AT MARNA VILLAGE,
EARLIER APPROVED VIDE REFF NO
TPB/5426/MARNA/TCP-20/678
DATED 06/02/2020
BARDEZ TALUKA, GOA BY
Mr. VENKAT MUPPANA