



ELEVATION
SCALE -1:100

Please check order No. TPM/32392/Var/100/2A&2B/2021/2023
dated 11/6/2023
regarding the plans


Town & Country Planning Dept.,
South Goa Dist. Office Margao - Goa

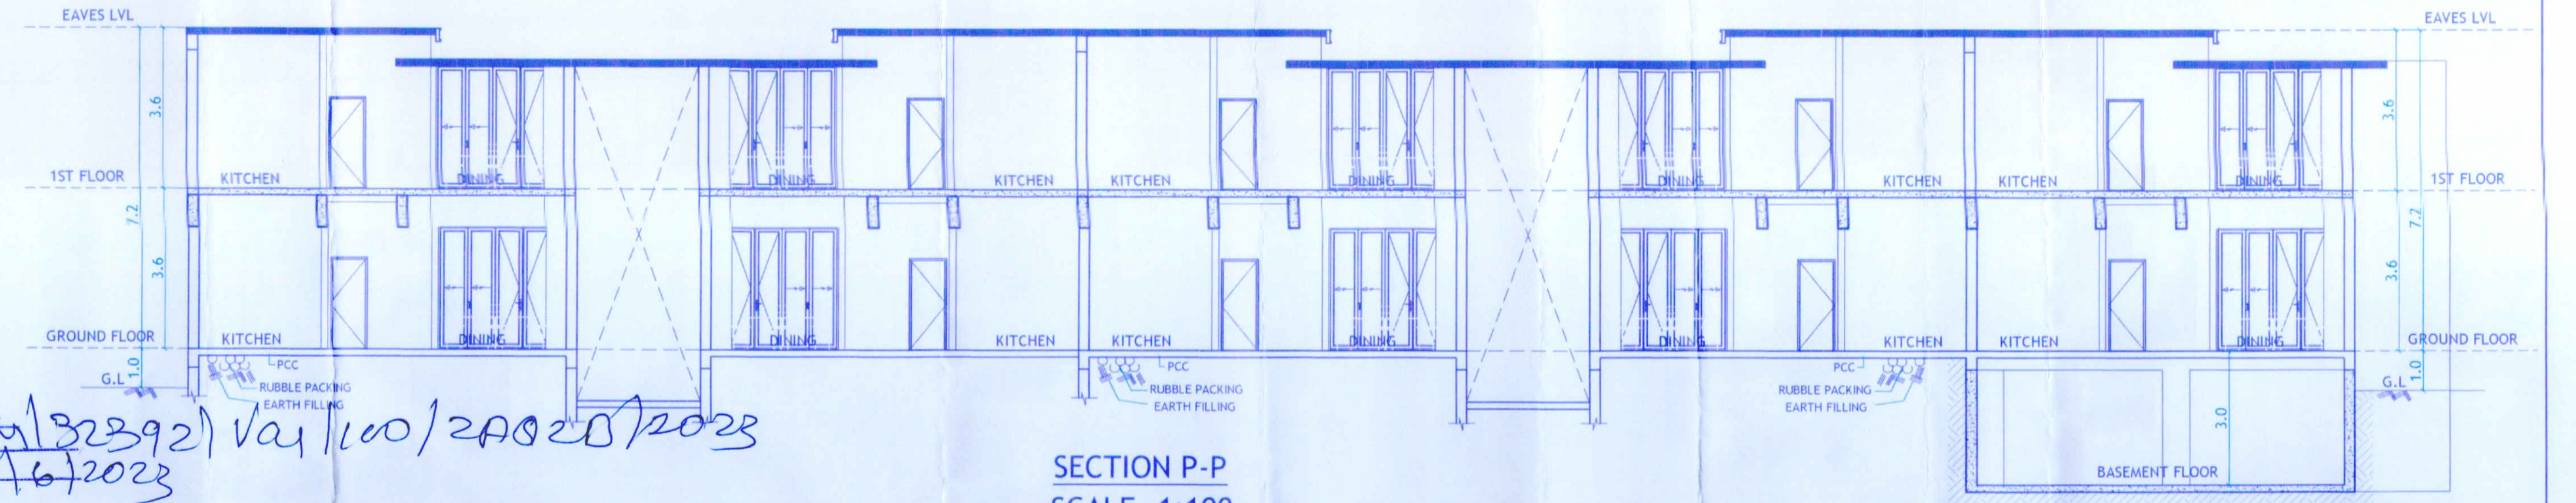


SECTION P-P
SCALE -1:100

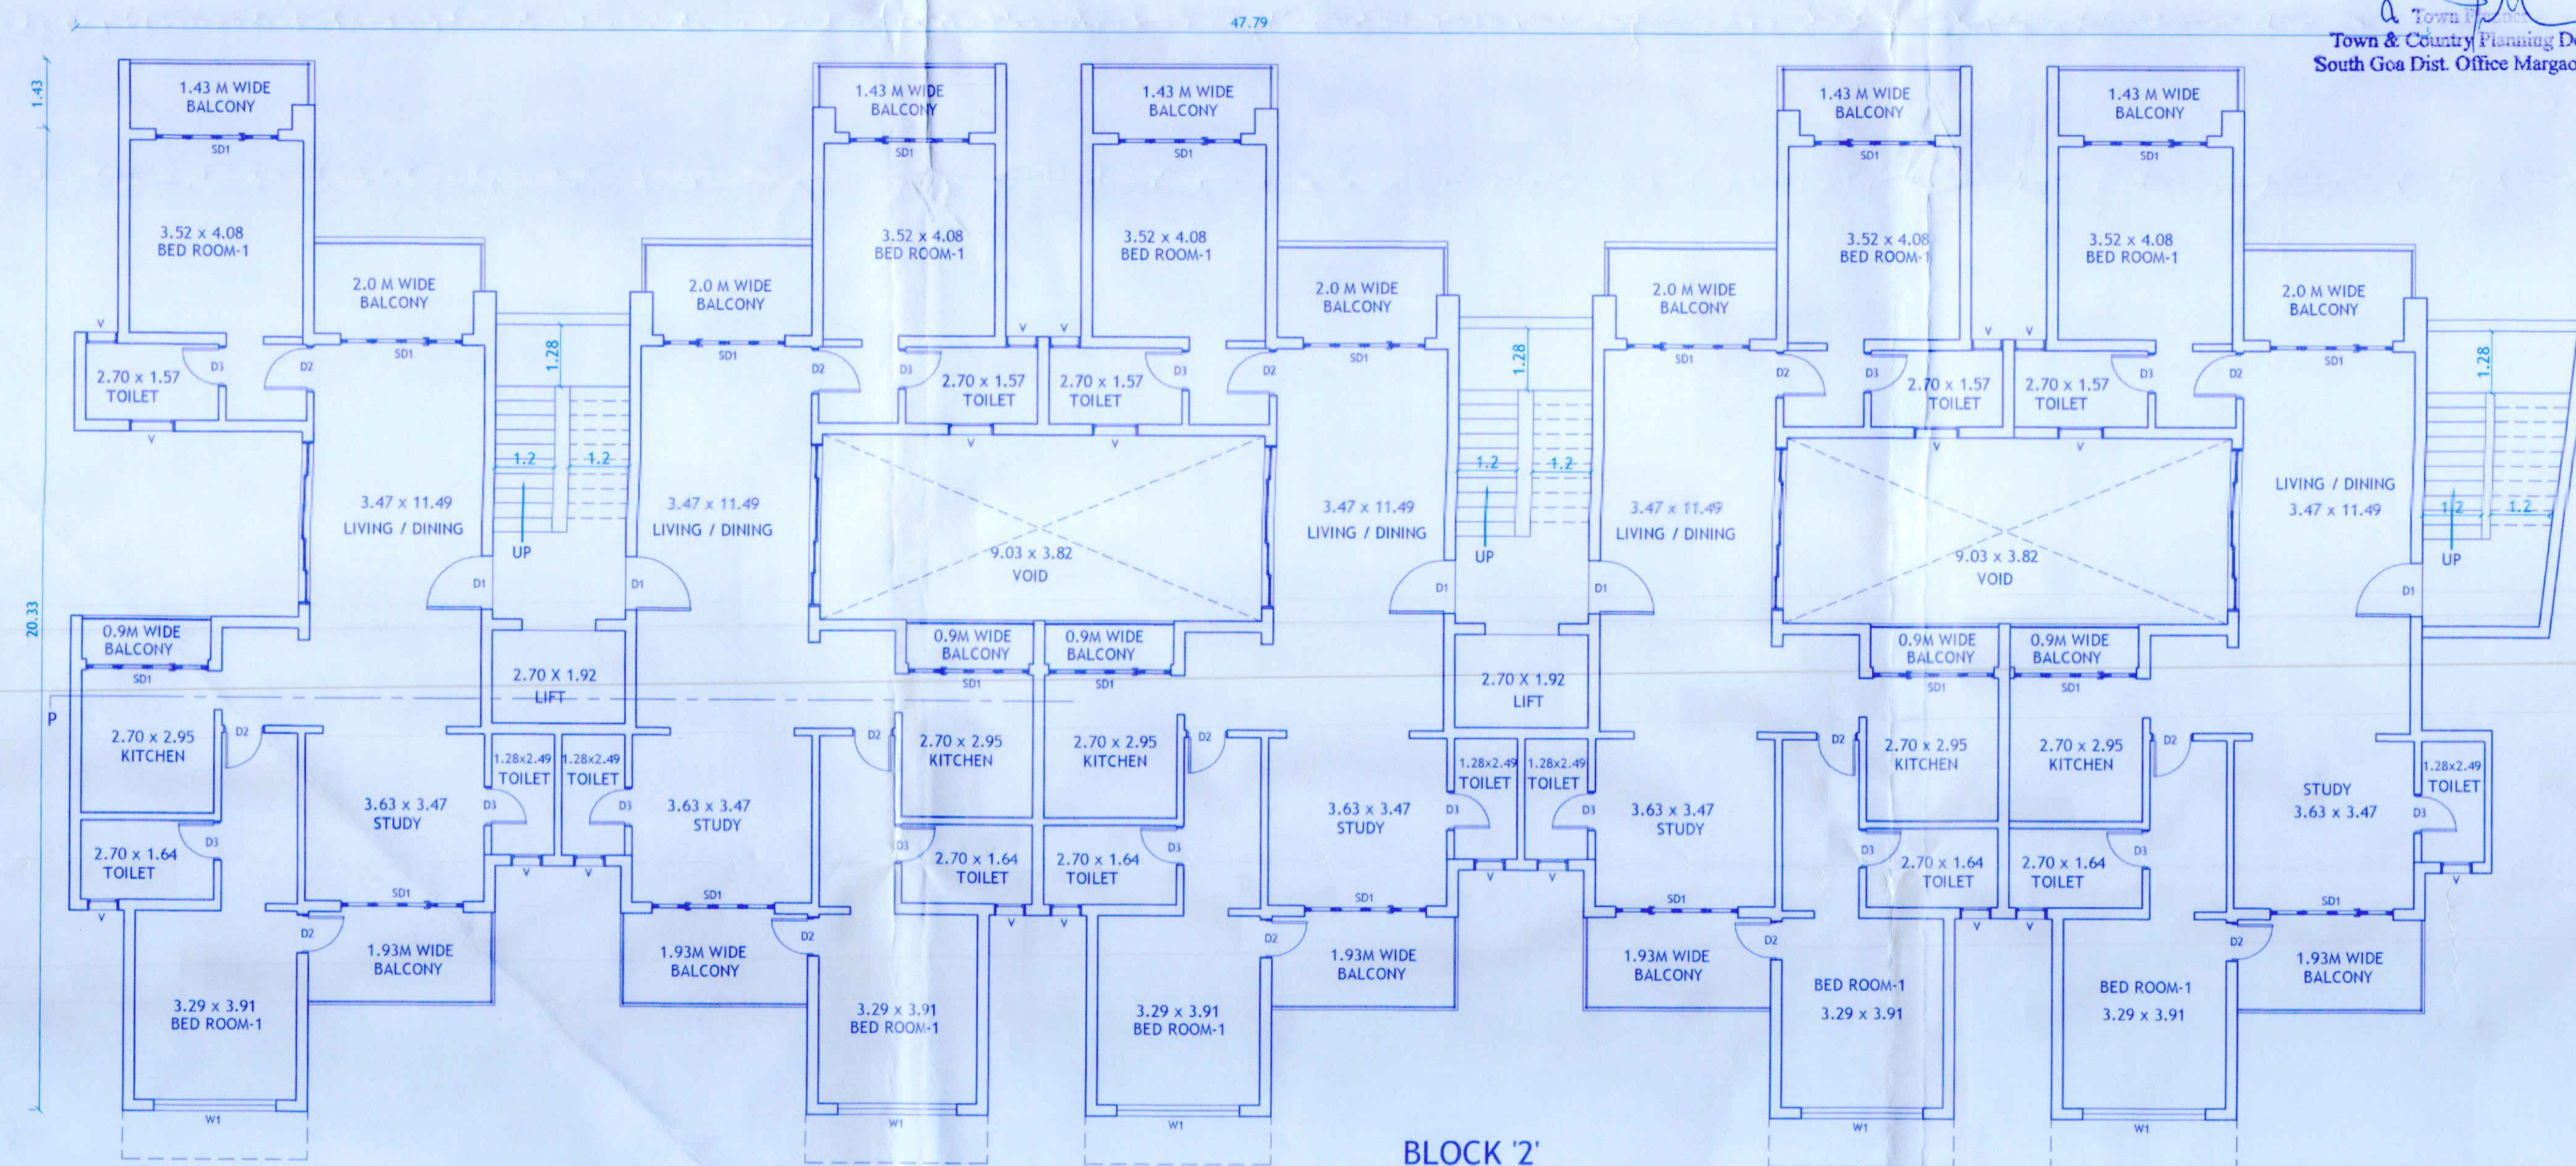

BLOCK '2'
GROUND FLOOR PLAN
SCALE -1:100

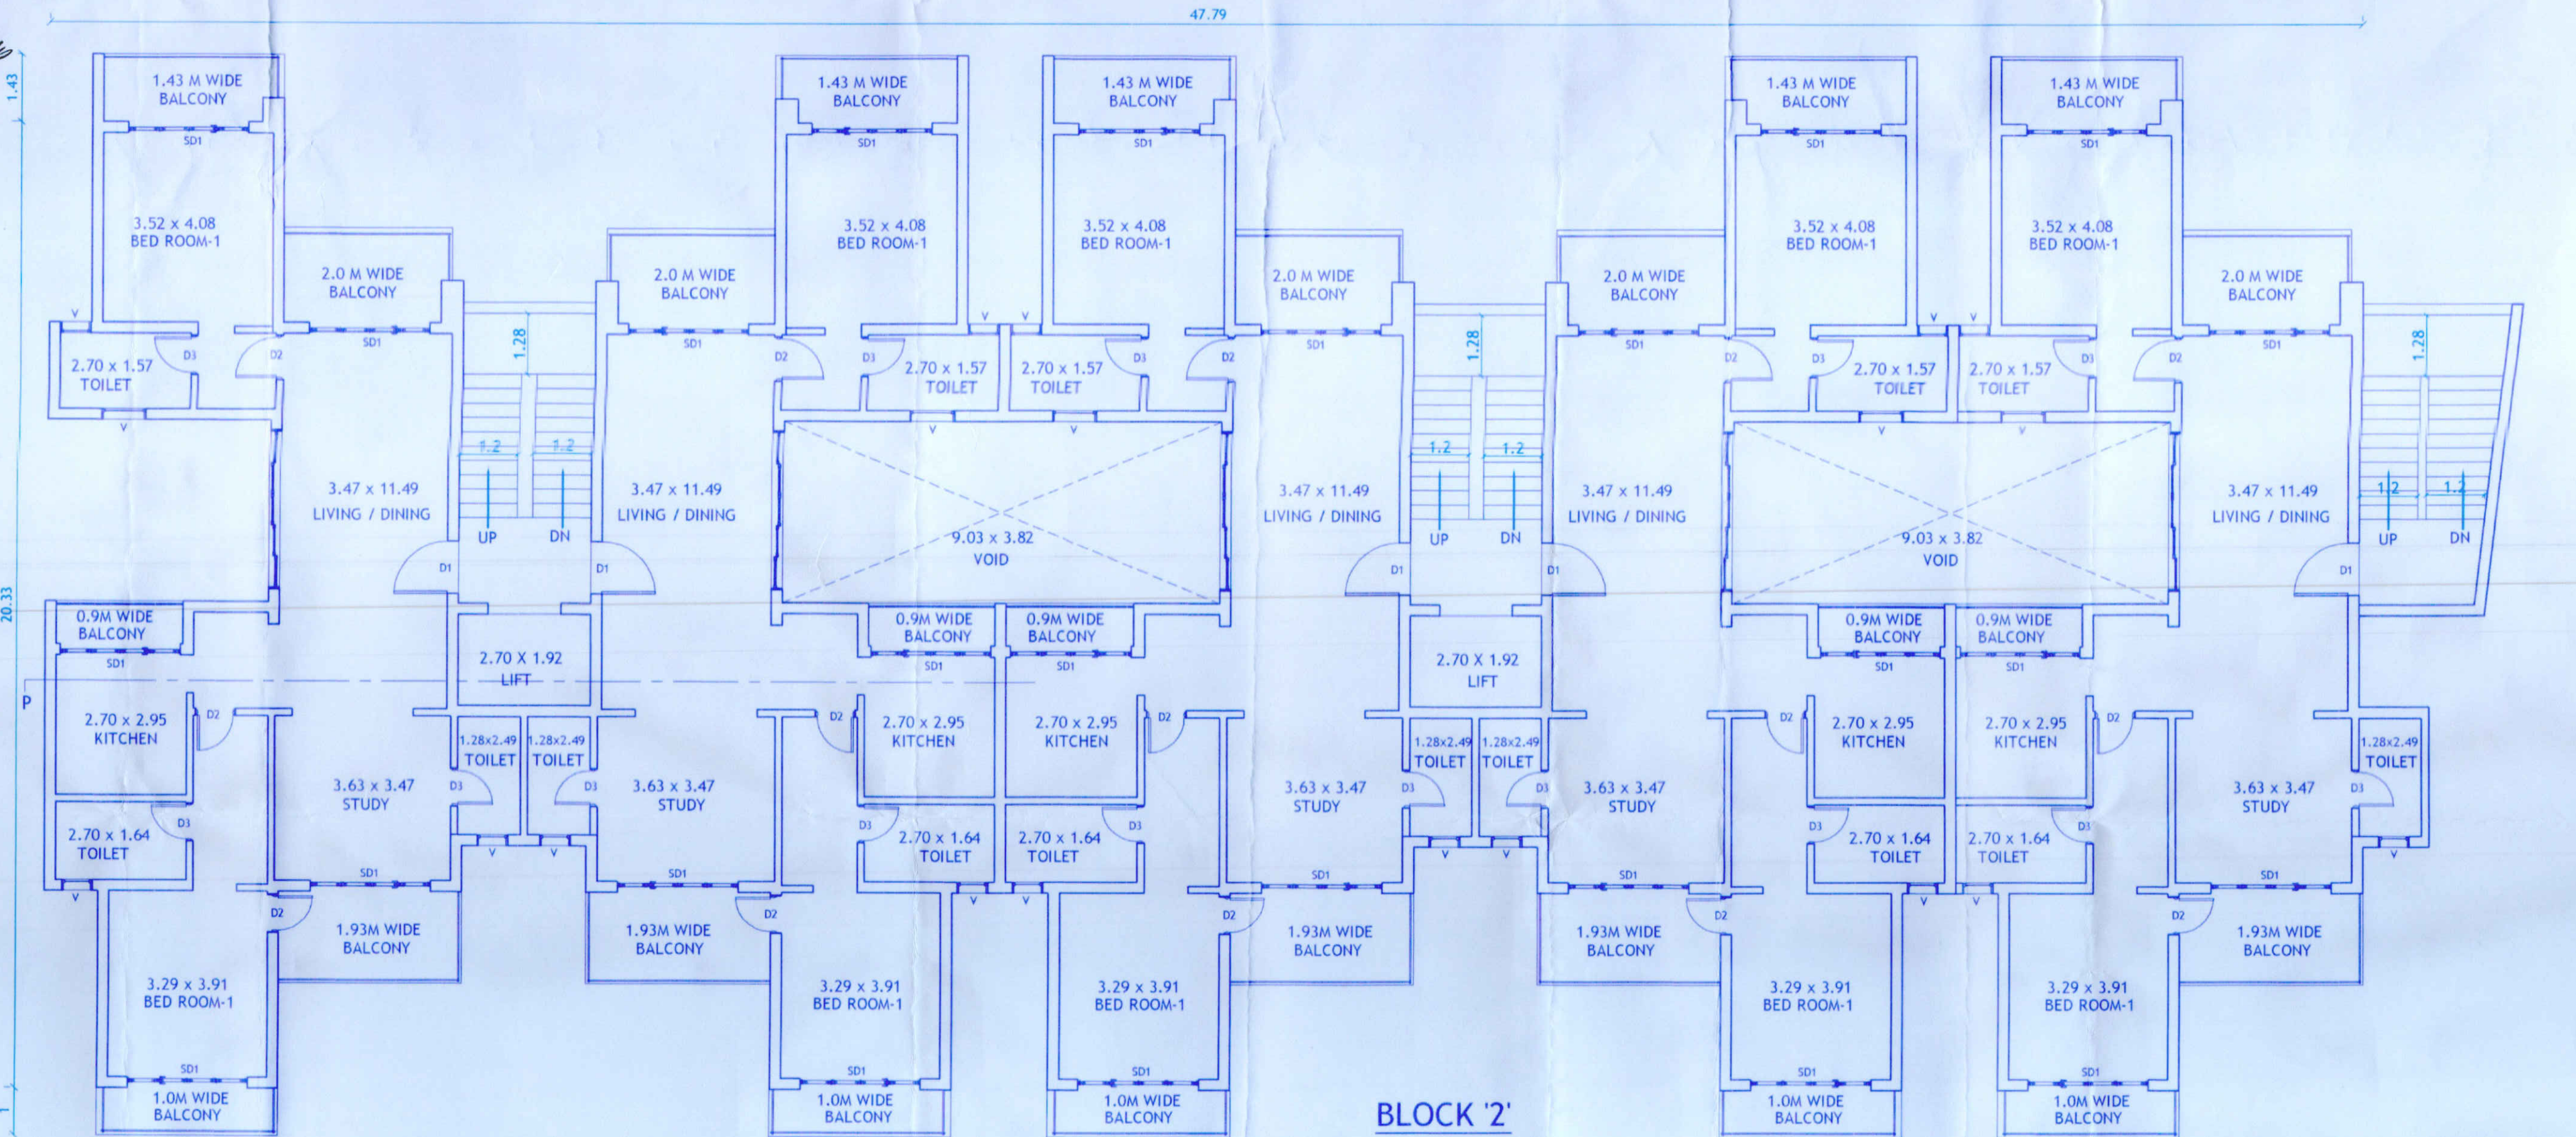

BLOCK '2'
1ST FLOOR PLAN
SCALE -1:100

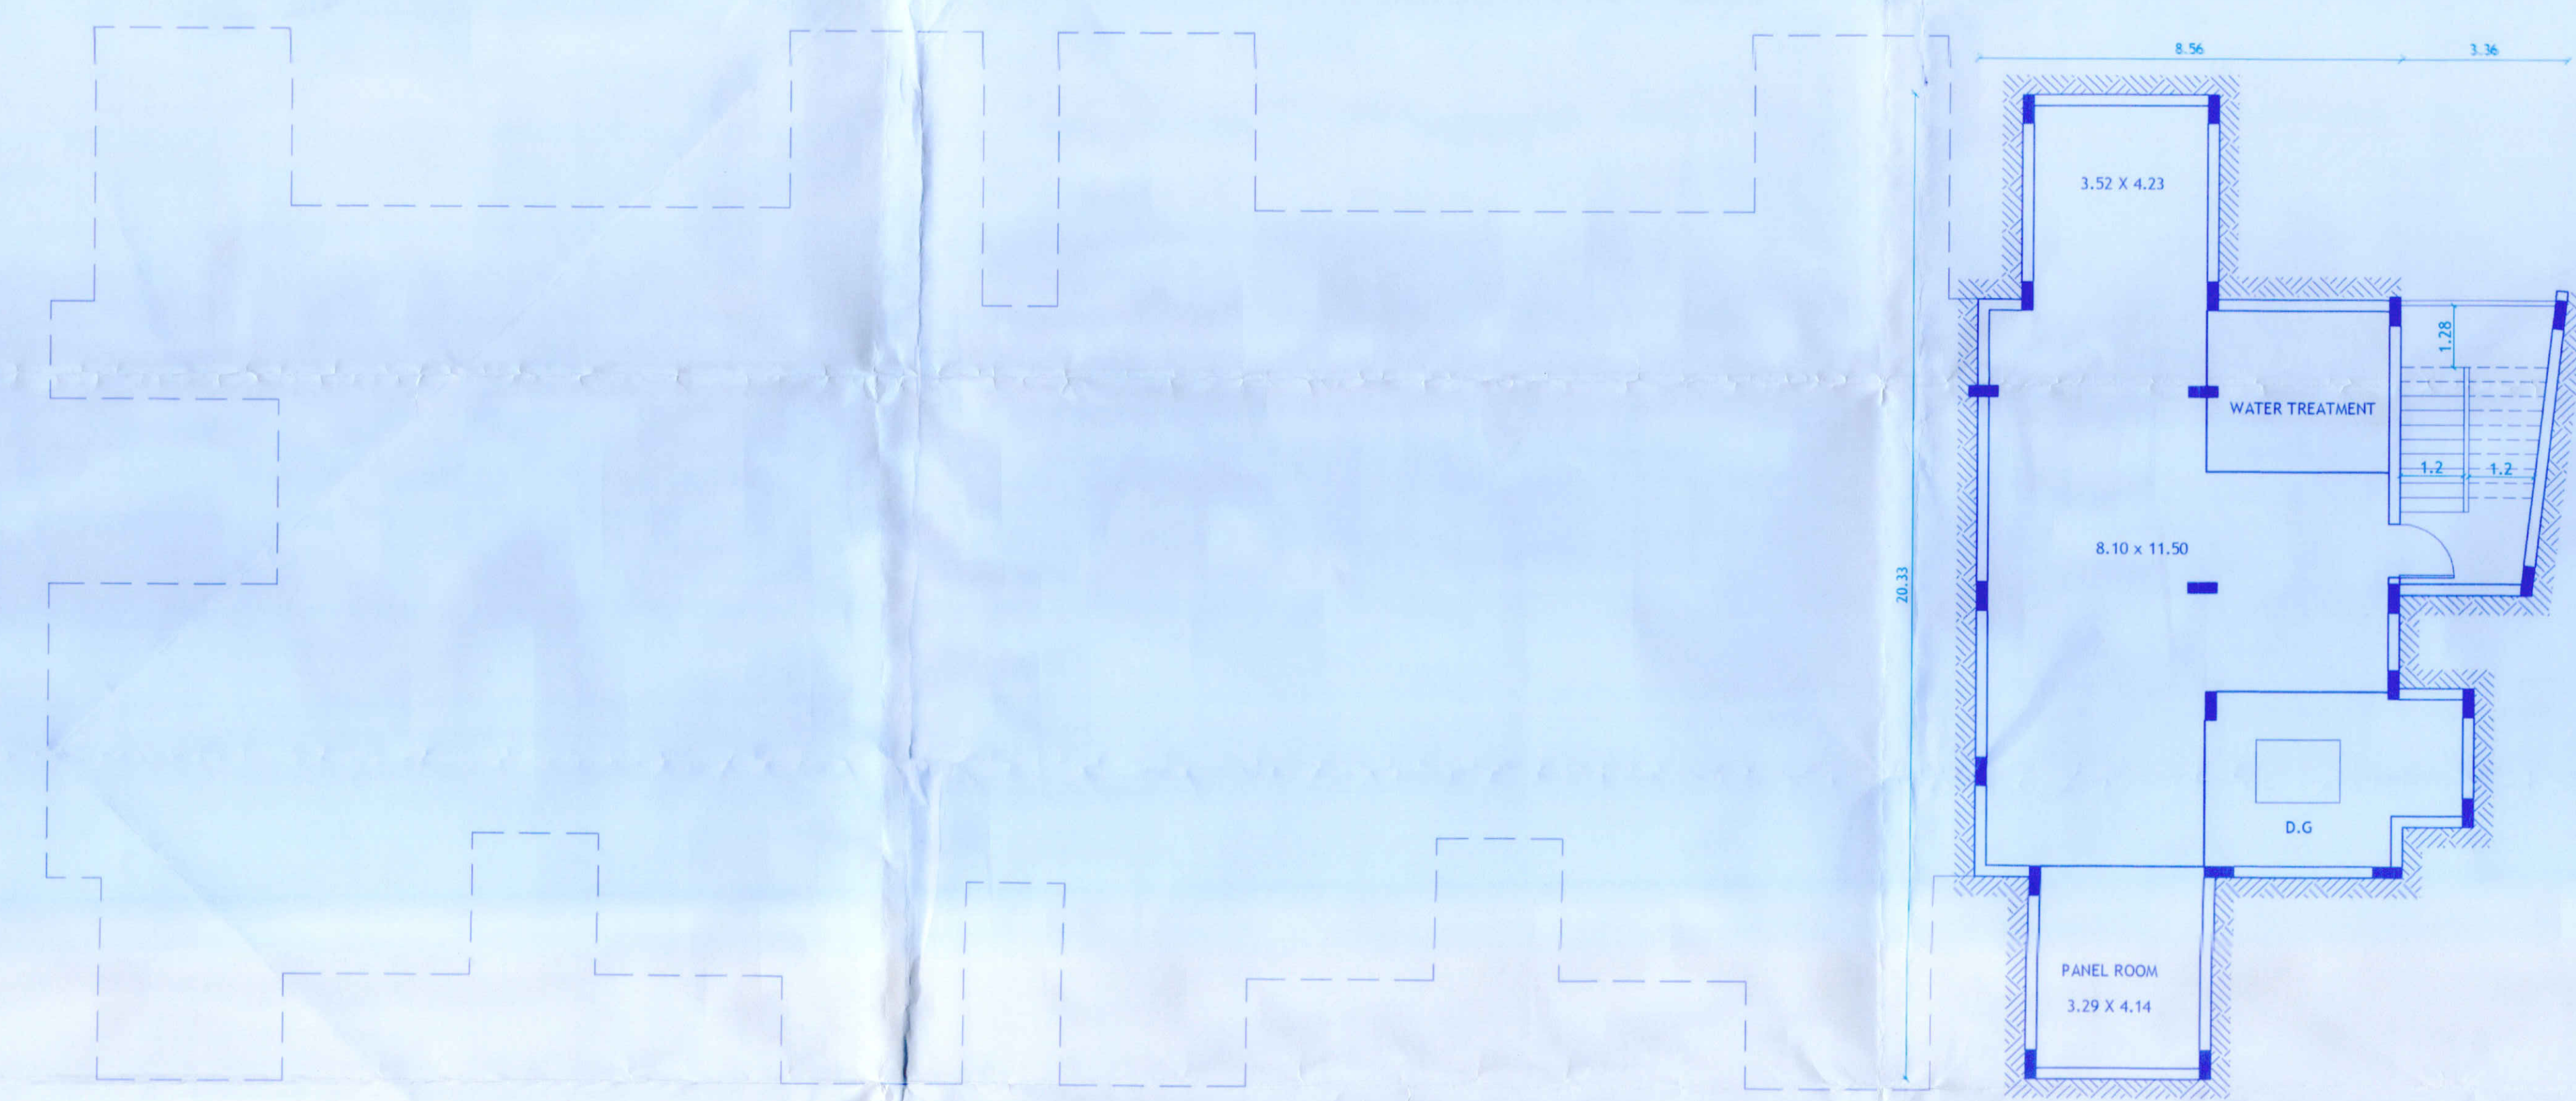

BLOCK '2'
BASEMENT FLOOR PLAN
SCALE -1:100

AREA CALCULATION :- BLOCK 2

FLOORS	USE	TOTAL B.U.A (sq.m.)	AREA FREE OF F.A.R.				NET F.A.R (sq.m.)
			STAIR/LIFT (sq.m.)	BALCONY (sq.m.)	TERRACE (sq.m.)	PARKING (sq.m.)	
BASEMENT FLOOR	SERVICES	157.55	19.25	0.0	0.0	0.0	138.30
GROUND FLOOR	RESIDENTIAL	768.05	65.08	95.77	0.0	0.0	607.20
1ST FLOOR	RESIDENTIAL	786.85	65.08	114.57	0.0	0.0	607.20
TOTAL		1712.45	149.41	210.34	0.0	0.0	1352.70

PROPOSED COVERED AREA = 768.05 m²
PROPOSED F.A.R = 1352.70 m²
PROPOSED B.U.A = 1712.45 m²

SCHEDULE OF OPENINGS

TYPE	CLEAR DIMENSIONS IN MTRS	
	LENGTH IN MTRS	HEIGHT IN MTRS
D3	0.75	2.15
D2	0.90	2.15
D1	1.10	2.15
SD	3.00	2.15
W1	0.90	1.10
W2	1.20	1.25
V	0.80	0.90

REVISION BLOCK-2

APPROVAL REFER NO:-
TPM/32392/Var/100/2A&2B/2021/3084, DATED-12/07/21
VP/Var/2021-2022/10, DATED-31/01/22

PROJECT :-
PROPOSED REVISION OF RESIDENTIAL BUILDING
ON PLOT BEARING SURVEY NO. 100/2-A
AT VARCA VILLAGE SALCETE TALUKA

OWNER :-
SOCIEDADE DE FOMENTO INDUSTRIAL PVT. LTD.

DATED: 11.11.22 SCALE - 1:100

ARCHITECT'S SIGNATURE : CLIENT'S SIGNATURE :

PARESH GAITONDE
DIRECTOR
SALCETE VILLAGE
T.C.P. Reg. No. P/08572

MARGAO
GOA