


M/S. SUPREME REALTORS

Partners

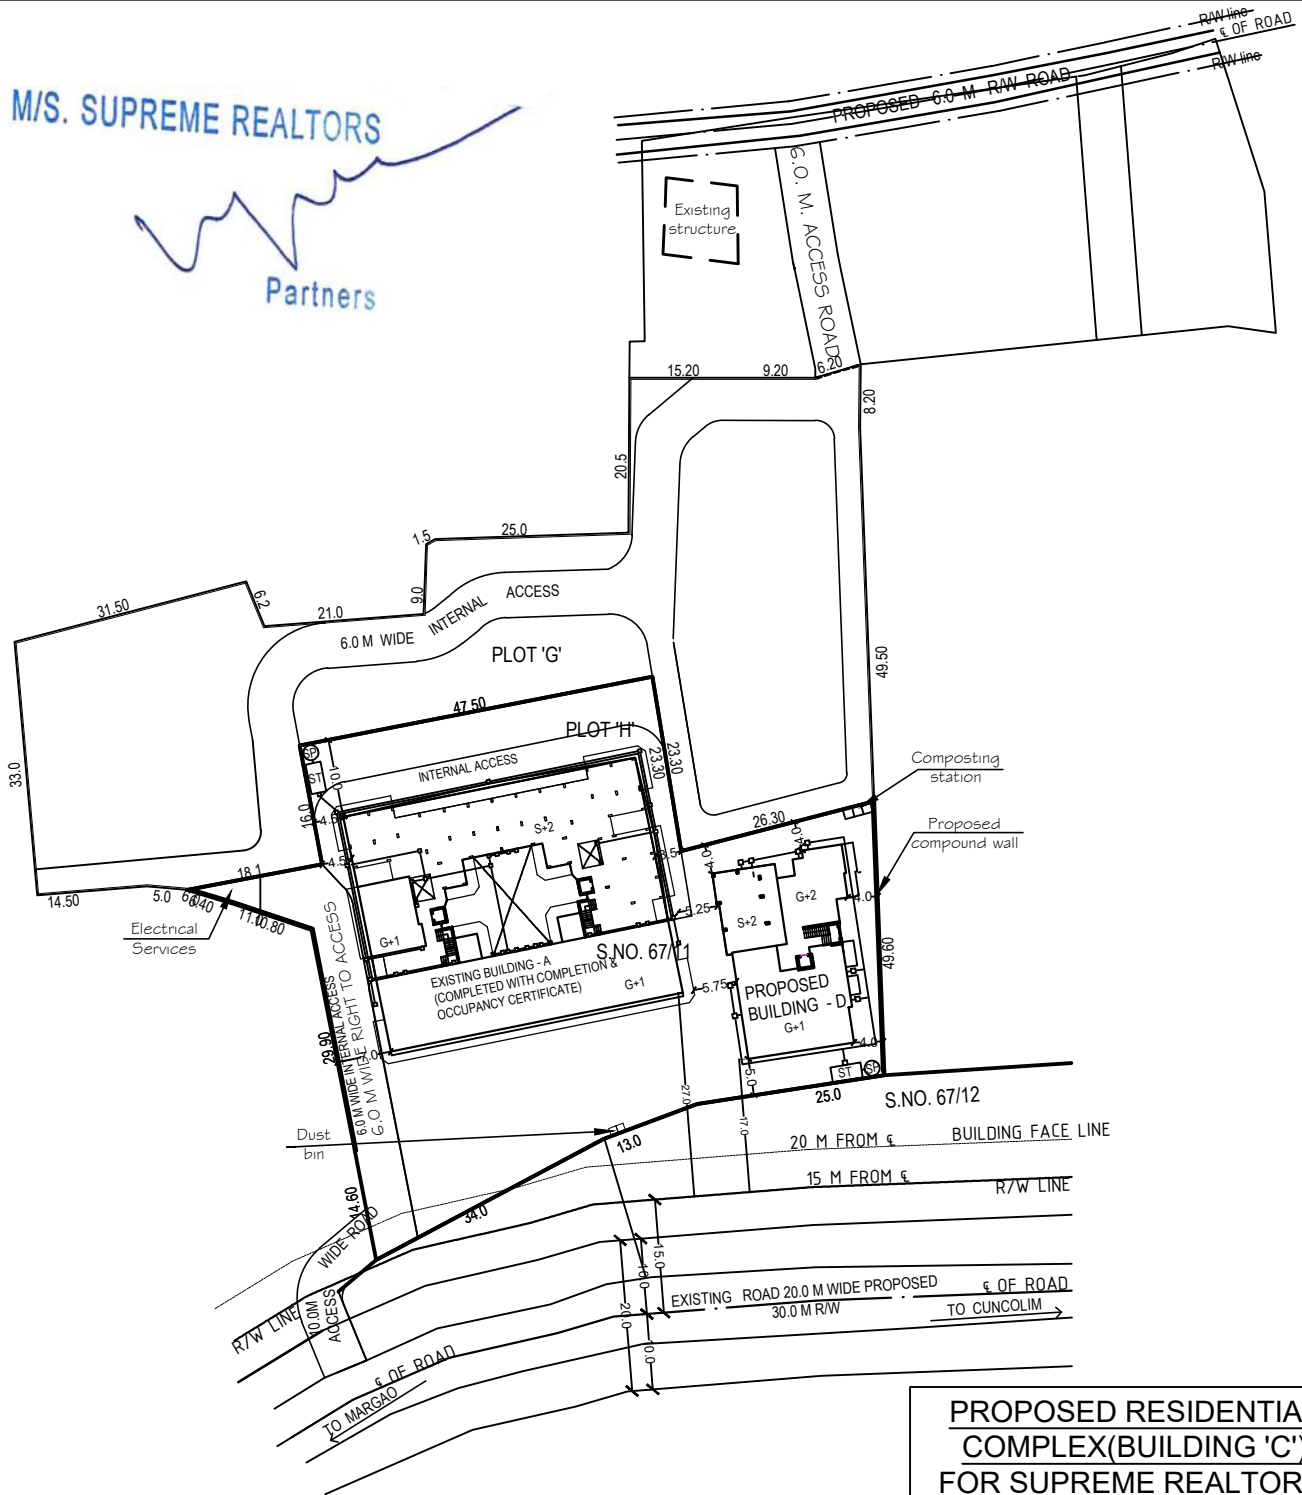

**PROPOSED RESIDENTIAL
COMPLEX (BUILDING 'C')
FOR SUPREME REALTORS,
AT NAVELIM - SALCETE - GOA,
ON PART 'G' OF SURVEY NO.
67/11&11-A(PART).**

RAJEEV M. SUKHTANKER
ARCHITECT (B. Arch.(Bom.) AIIA)

COA REG. NO.: CA / 91 / 14172
T&CP (GOA) REG. NO.: AR / 0028 /2010

F-1 , FIRST FLOOR, FATIMA CHAMBERS,
NEAR FATIMA CONVENT, MARGAO - GOA.
PH:- 2737170, 2735881
Email:- archrajsuk@gmail.com

SR. NO.	PARTICULARS	CALCULATION	SQ.M.
1	Area of Plot 'H'	-----	3936.00
2	Total Built-up Area of all Buildings (Building A-2228.13 + D-839.33)	-----	3067.46
3	Built-up Area of Building D	-----	839.33
4	Covered Area of Building D	-----	390.98
5	Share of Land for Project "Supreme Green Mist" Building D	$\frac{3936.00 \times 839.33}{3067.46}$	1076.98
6	Open Area for Building D	$1076.98 - 390.98$	686.00