


ROAD WIDENING AREA CALCULATION			
ROAD WIDTH IN MTS	DEVELOPABLE AREA SERVED	LENGTH OF ROAD	
A 10.00 MTS	10725.00 M ² (7,725.00 M ² Amenities 3,500)	270.00 MTS	① 1/2 X 12.00 X 5.50 5.00
B 10.00 MTS	13165.00 M ² (10,725.00 M ² + Open space 2440)	337.00 MTS	② 1/2 X 22.00 X 8.00 88.00
C 8.00 MTS	3,900.00 M ²	128.50 MTS	③ 1/2 X 18.00 X 3.50 31.50
D 6.00 MTS	1,588.00 M ²	63.50 MTS	④ 1/2 X 20.00 X 8.00 80.00
E 6.00 MTS	1,708.00 M ²	71.50 MTS	⑤ 1/2 X 12.00 X 6.00 36.00
F 8.00 MTS	3,348.00 M ²	75.00 MTS	⑥ 1/2 X 12.00 X 6.00 36.00
G 6.00 MTS	1,618.00 M ²	76.00 MTS	⑦ 1/2 X 15.00 X 6.00 45.00
H 8.00 MTS	2,125.00 M ²	73.00 MTS	⑧ 1/2 X 28.00 X 8.00 112.00
I 8.00 MTS	113.78.00 M ²	310.50 MTS	⑨ 1/2 X 32.00 X 7.50 120.00
K 8.00 MTS	3,857.00 M ²	20.00 MTS	⑩ 1/2 X 31.00 X 3.50 54.25
L OPEN SPACE	7878.00 M ²	MAIN ROAD	
ROAD WIDENING	55945.00 M ²		TOTAL 614.75 M ²
AREA OCCUPIED BY ROAD	615.00 M ²		SAY 615.00 M ²
TOTAL	68,600.00 M ²		
	2400		
	66,600.00		

AREA STATEMENT	
PLOT AREA	68,600.00 M ²
ROAD WIDENING AREA	615.00 M ²
NET EFFECTIVE PLOT AREA	67,985.00 M ²
15% OPEN SPACE	10,300.00 M ²
5% UTILITY AREA	3,500.00 M ²
(SCHOOL COMMUNITY CENTRE COMMERCIAL CENTRE)	
AREA OCCUPIED BY ROADS	12,040.00 M ²


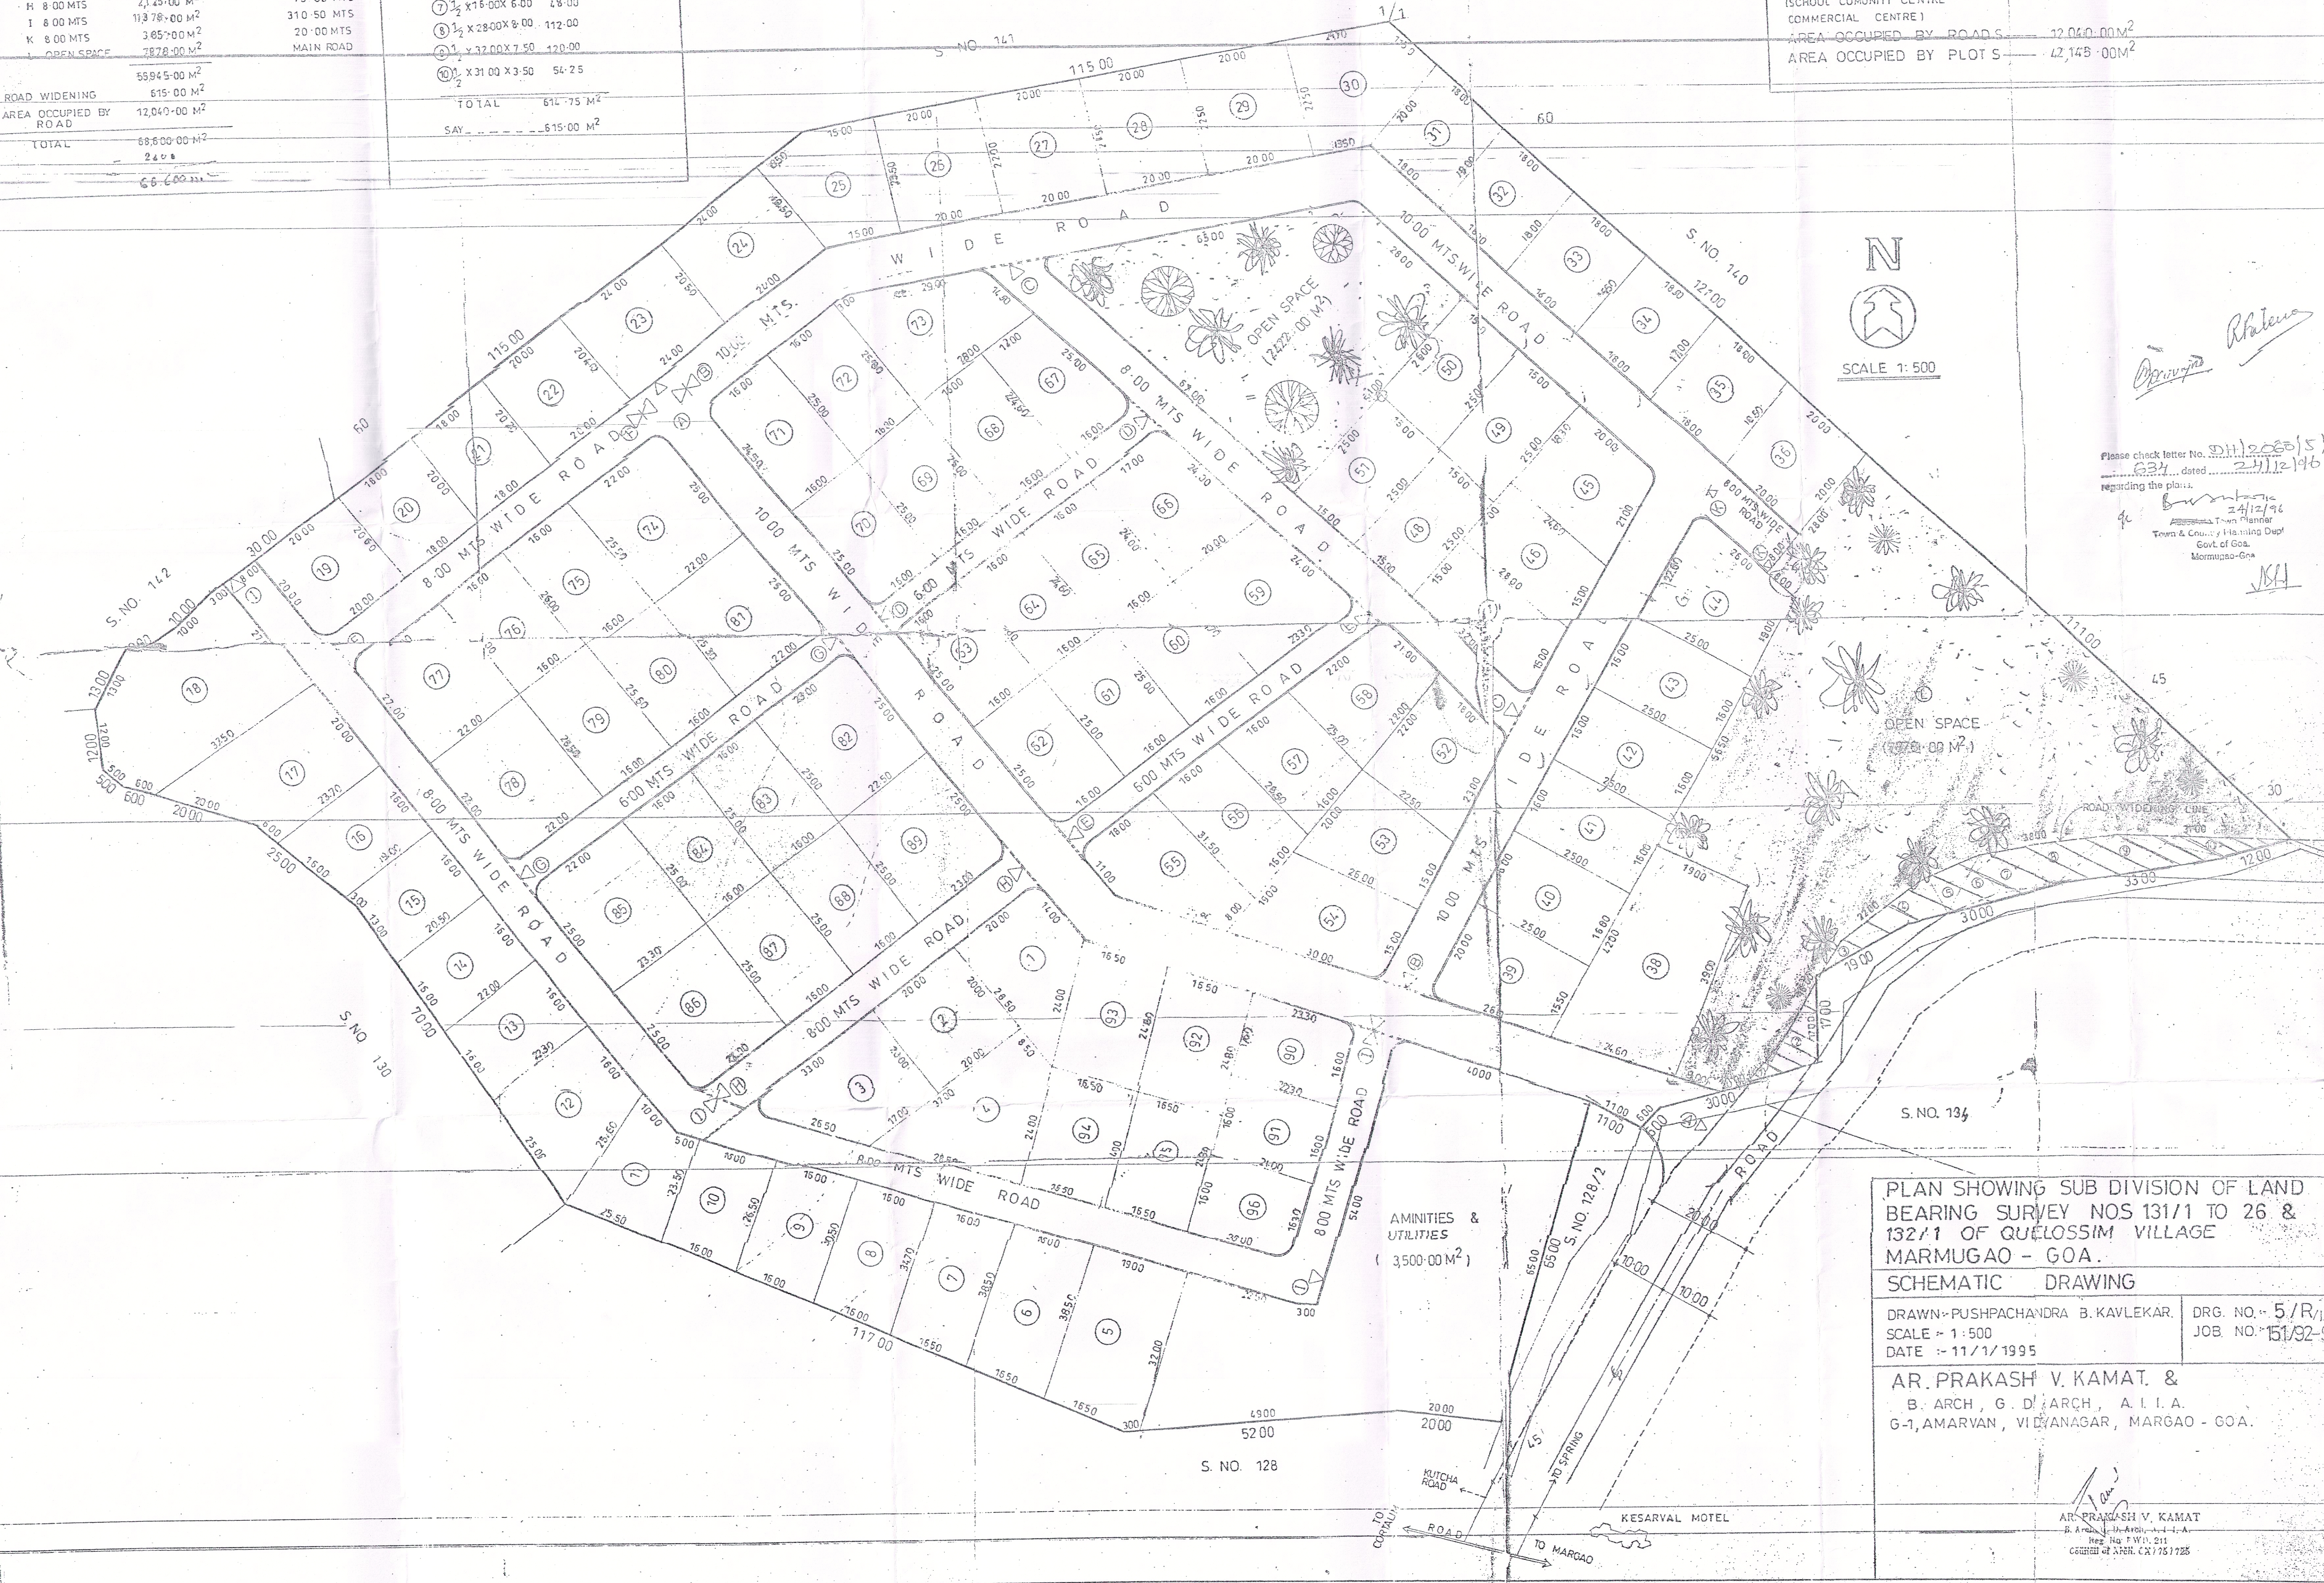

PLAN SHOWING SUB DIVISION OF LAND
BEARING SURVEY NOS 131/1 TO 26 &
132/1 OF QUELOSSIM VILLAGE
MARMUGAO - GOA.

SCHEMATIC DRAWING

DRAWN - PUSHPACHANDRA B. KAVLEKAR. DRG. NO. - 5/R/1
SCALE - 1:500 JOB NO. - 151/92-93
DATE - 11/1/1995

AR. PRAKASH V. KAMAT. &
B. ARCH, G. D. ARCH, A. I. A.
G-1, AMARVAN, VIDYANAGAR, MARGAO - GOA.

AR. PRAKASH V. KAMAT
B. Arch, G. D. Arch, A. I. A.
Reg. No. 1301, 211
CHURCH & APEN, CN/751725