
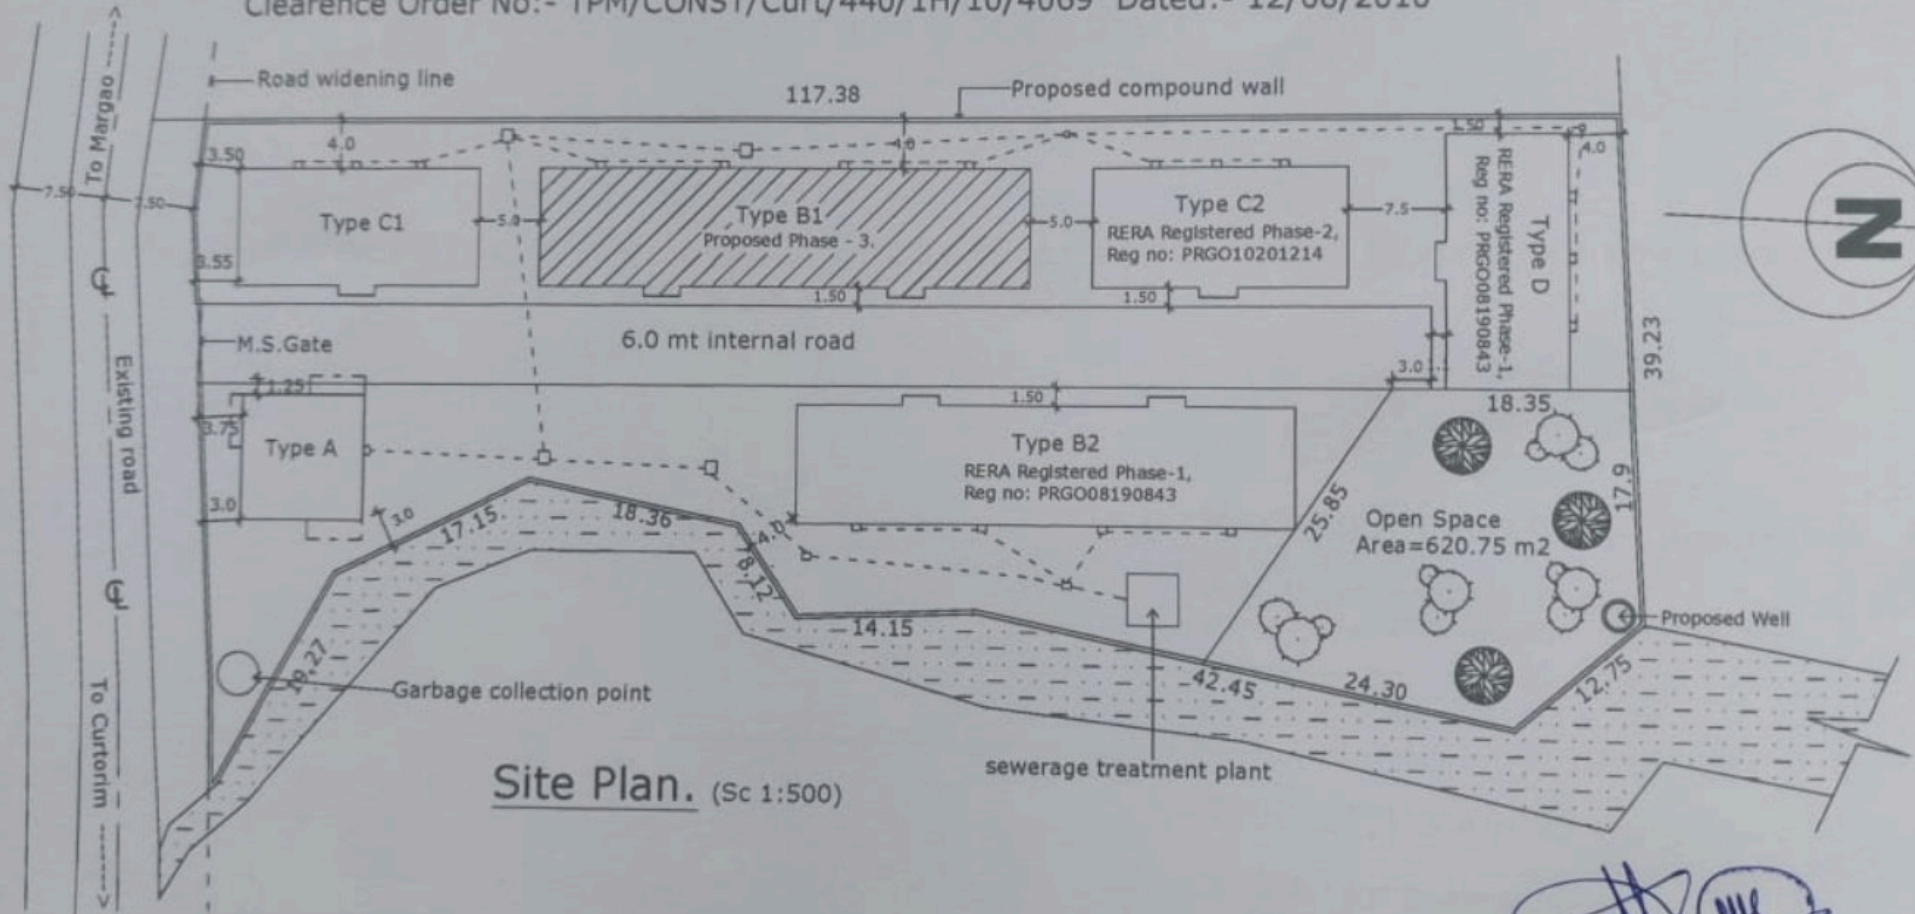


## ST. RITA PHASE - 2.

- 1) St. Rita Phase 1 Area = 1789.34 m<sup>2</sup> Registered under RERA Vide Reg. No:- PRGO08190843
- 2) St. Rita Phase - 2. Area = 598.61 m<sup>2</sup> Registered under RERA Vide Reg. No:- PRGO10201214
- 3) St. Rita Phase - 3. Area = 1190.73 m<sup>2</sup> for the purpose of RERA Registration, approved Vide Technical Clearance Order No:- TPM/CONST/Curt/440/1H/10/4069 Dated:- 12/08/2010
- 3) ST. RITA remaining Phase(s) will be registered under RERA later approved Vide Technical Clearance Order No:- TPM/CONST/Curt/440/1H/10/4069 Dated:- 12/08/2010

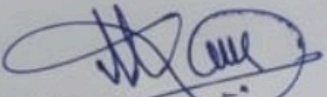

**Site Plan.** (Sc 1:500)

  
**MANGUESH P. KAMAT.** (A.L.I.A) B.ARCH.  
 S/15, BLOCK -A,  
 APNA BAZAR, MARGAO - GOA.  
 Phone : 0832 2736406, Mob. 9890111767

T&C.P Reg No:- AR/0021/2010.  
 Council Reg No:- CA/88/11739.

Covered area of Type B1 = 370.29m<sup>2</sup>.

Floor Area Of Type B1.


Ground Floor = 344.54 m<sup>2</sup>

First Floor = 344.54 m<sup>2</sup>

Second Floor = 254.42 m<sup>2</sup>

-----  
943.50 m<sup>2</sup>

**Area of the Phase = Plot area x Phase floor Area / Total floor area consumed**  
**= 4395 x 943.50 / 3482.46**  
**= 1190.73 m<sup>2</sup>**

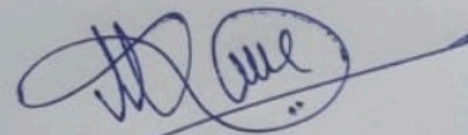

**MANGUESH P. KAMAT. (A.I.I.A) B.ARCH.**

S/15, BLOCK -A,

APNA BAZAR, MARGAO - GOA.

Phone : 0832 2736406, Mob. 9890111767

T&C.P Reg No:- AR/0021/2010.

Council Reg No:- CA/88/11739.

**MANGUESH P. KAMAT, A.I.I.A.**  
**Architect**  
**S-15/A, Apna Bazar, Margao-Goa**  
**Reg. No. AR/0021/2010**