
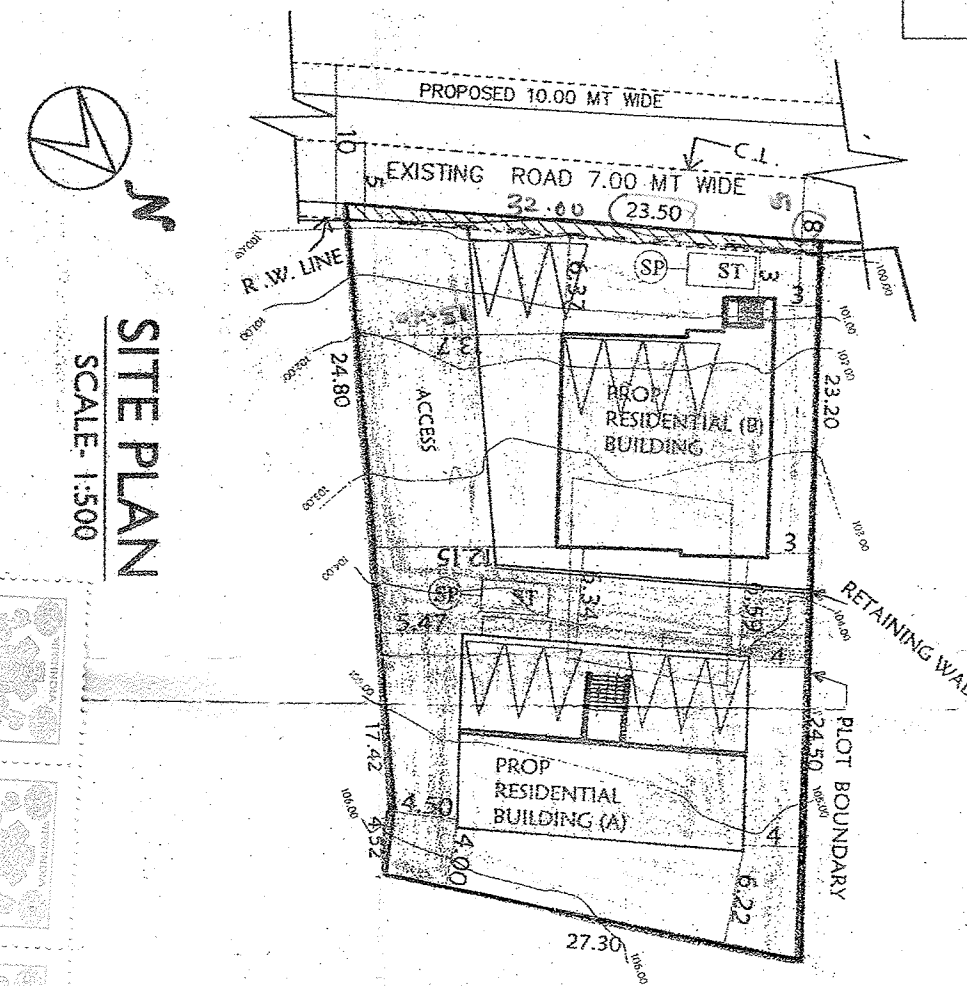
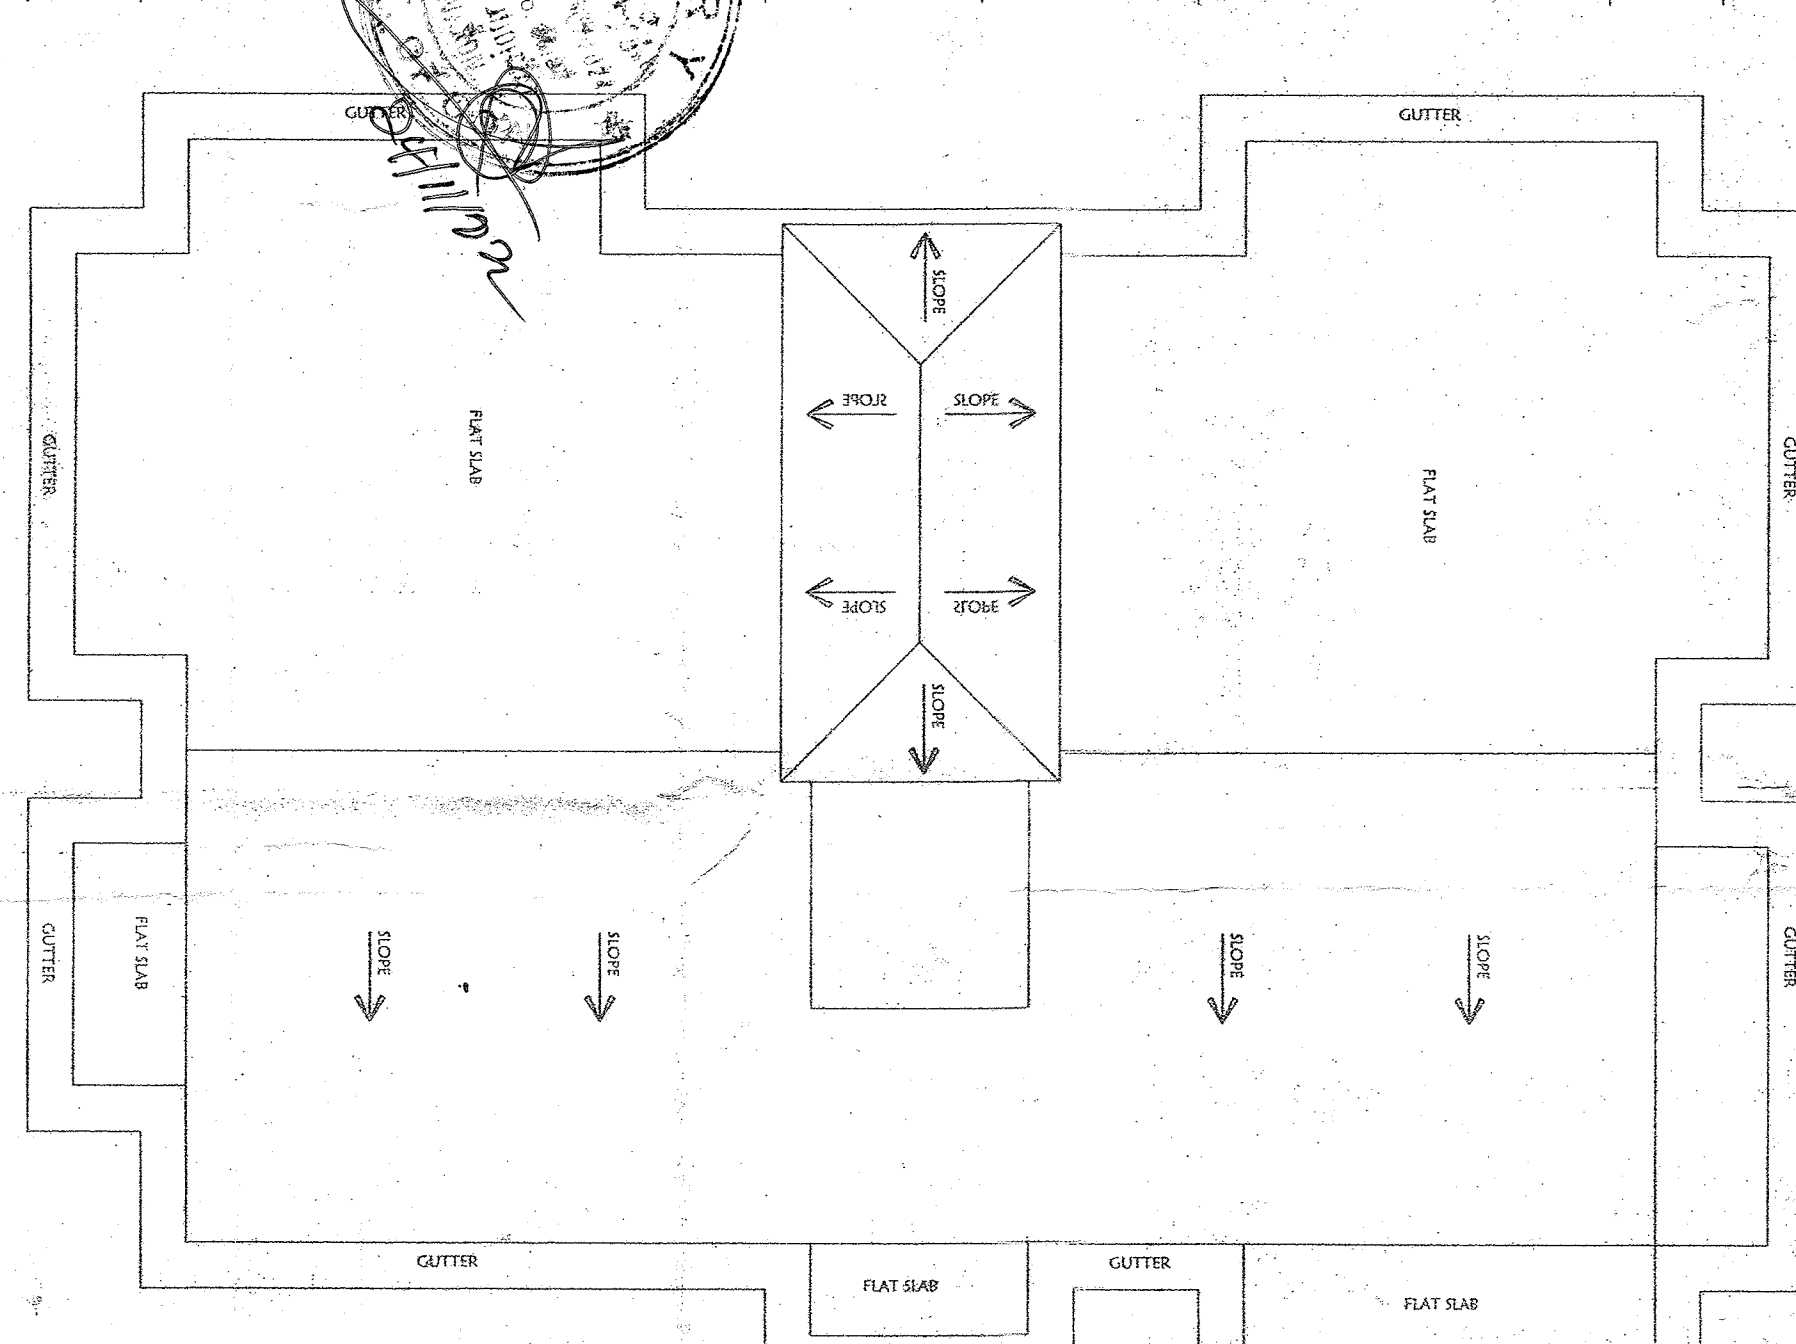
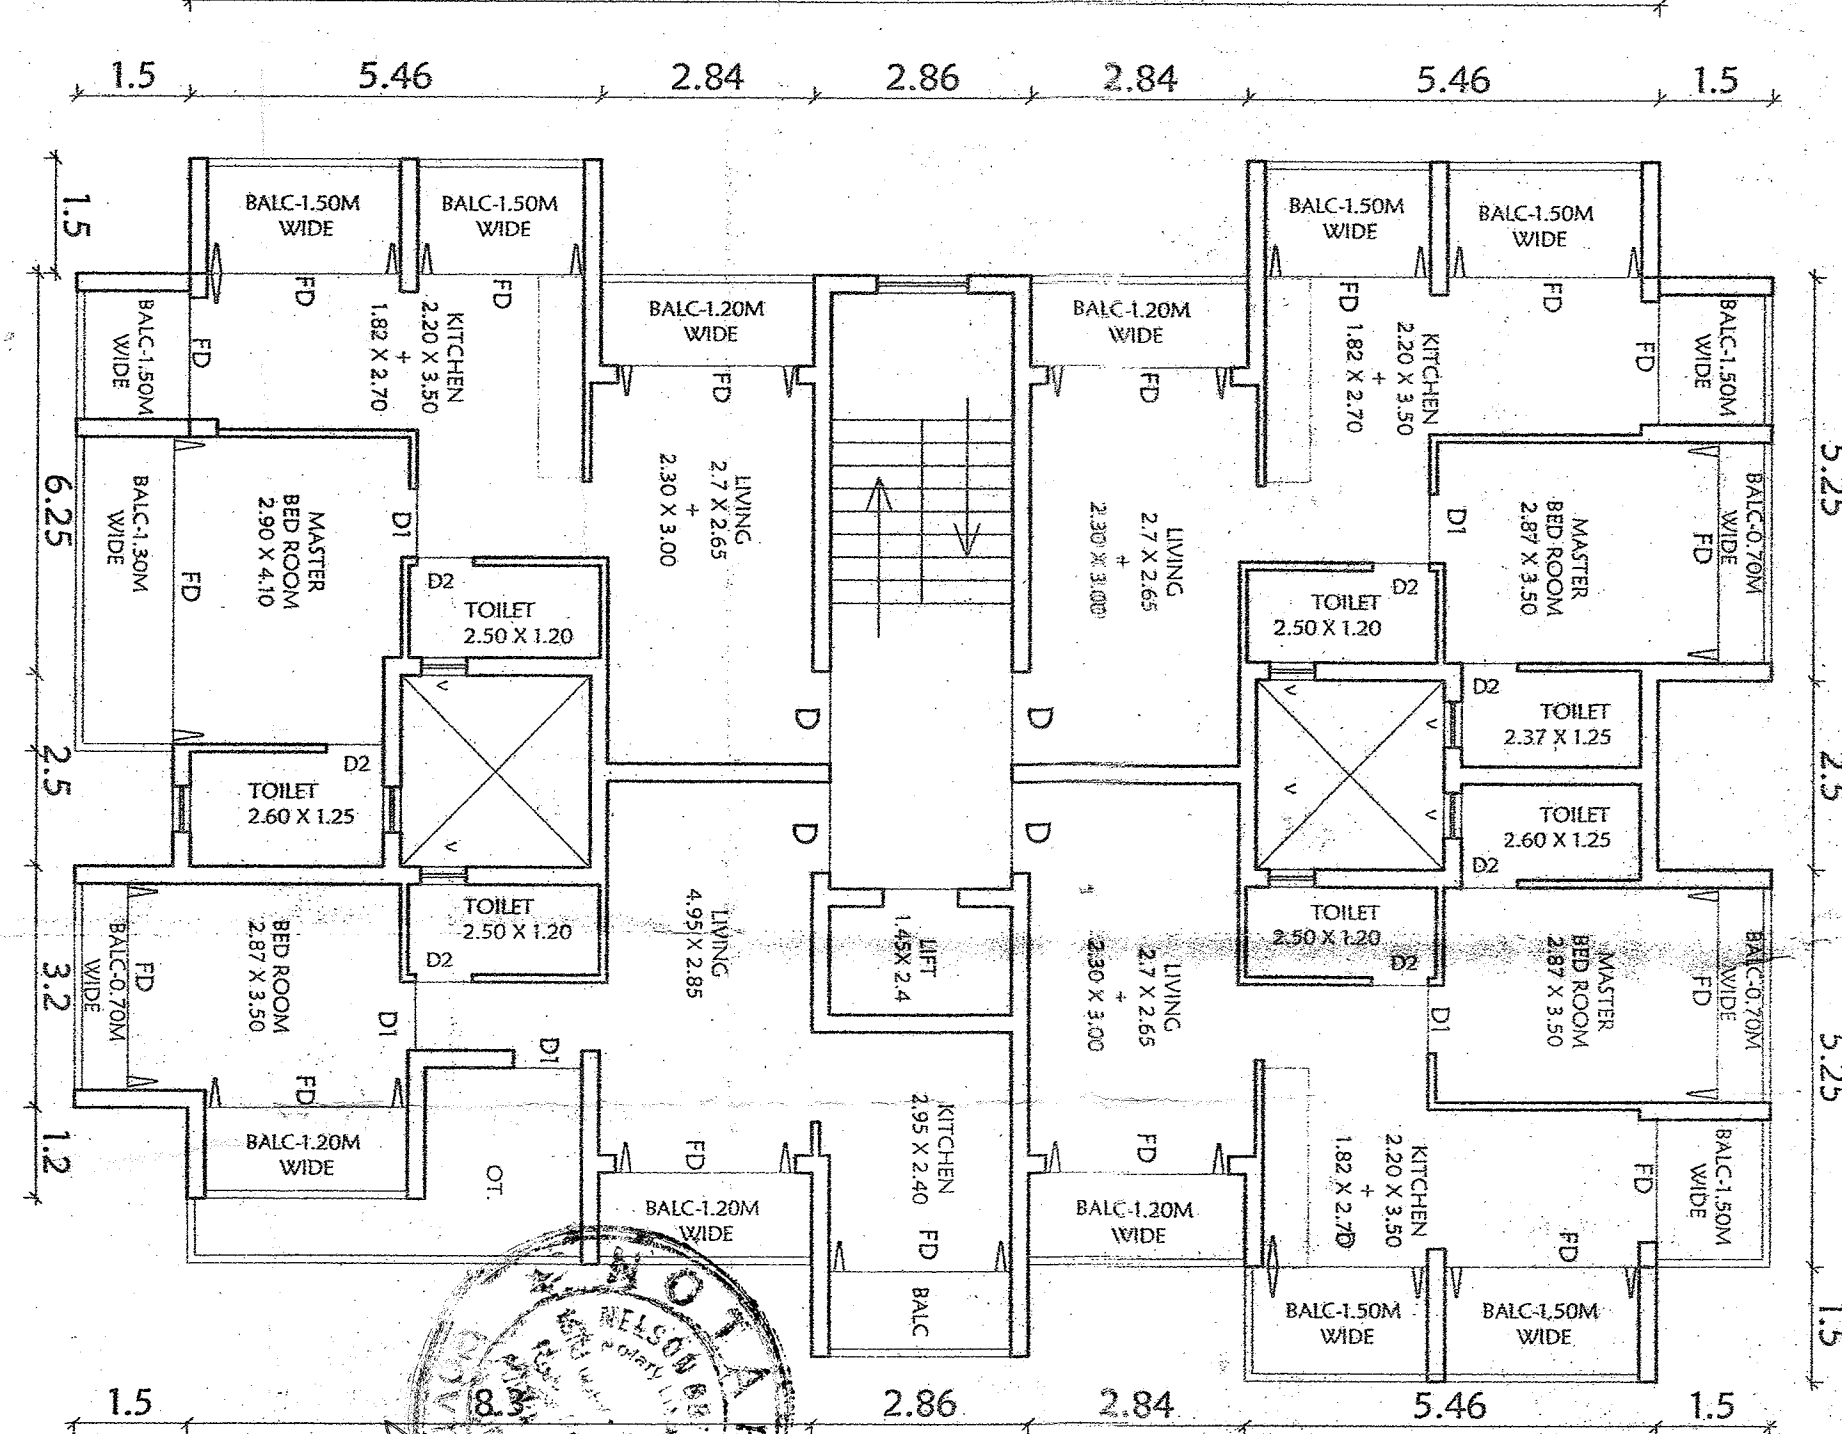
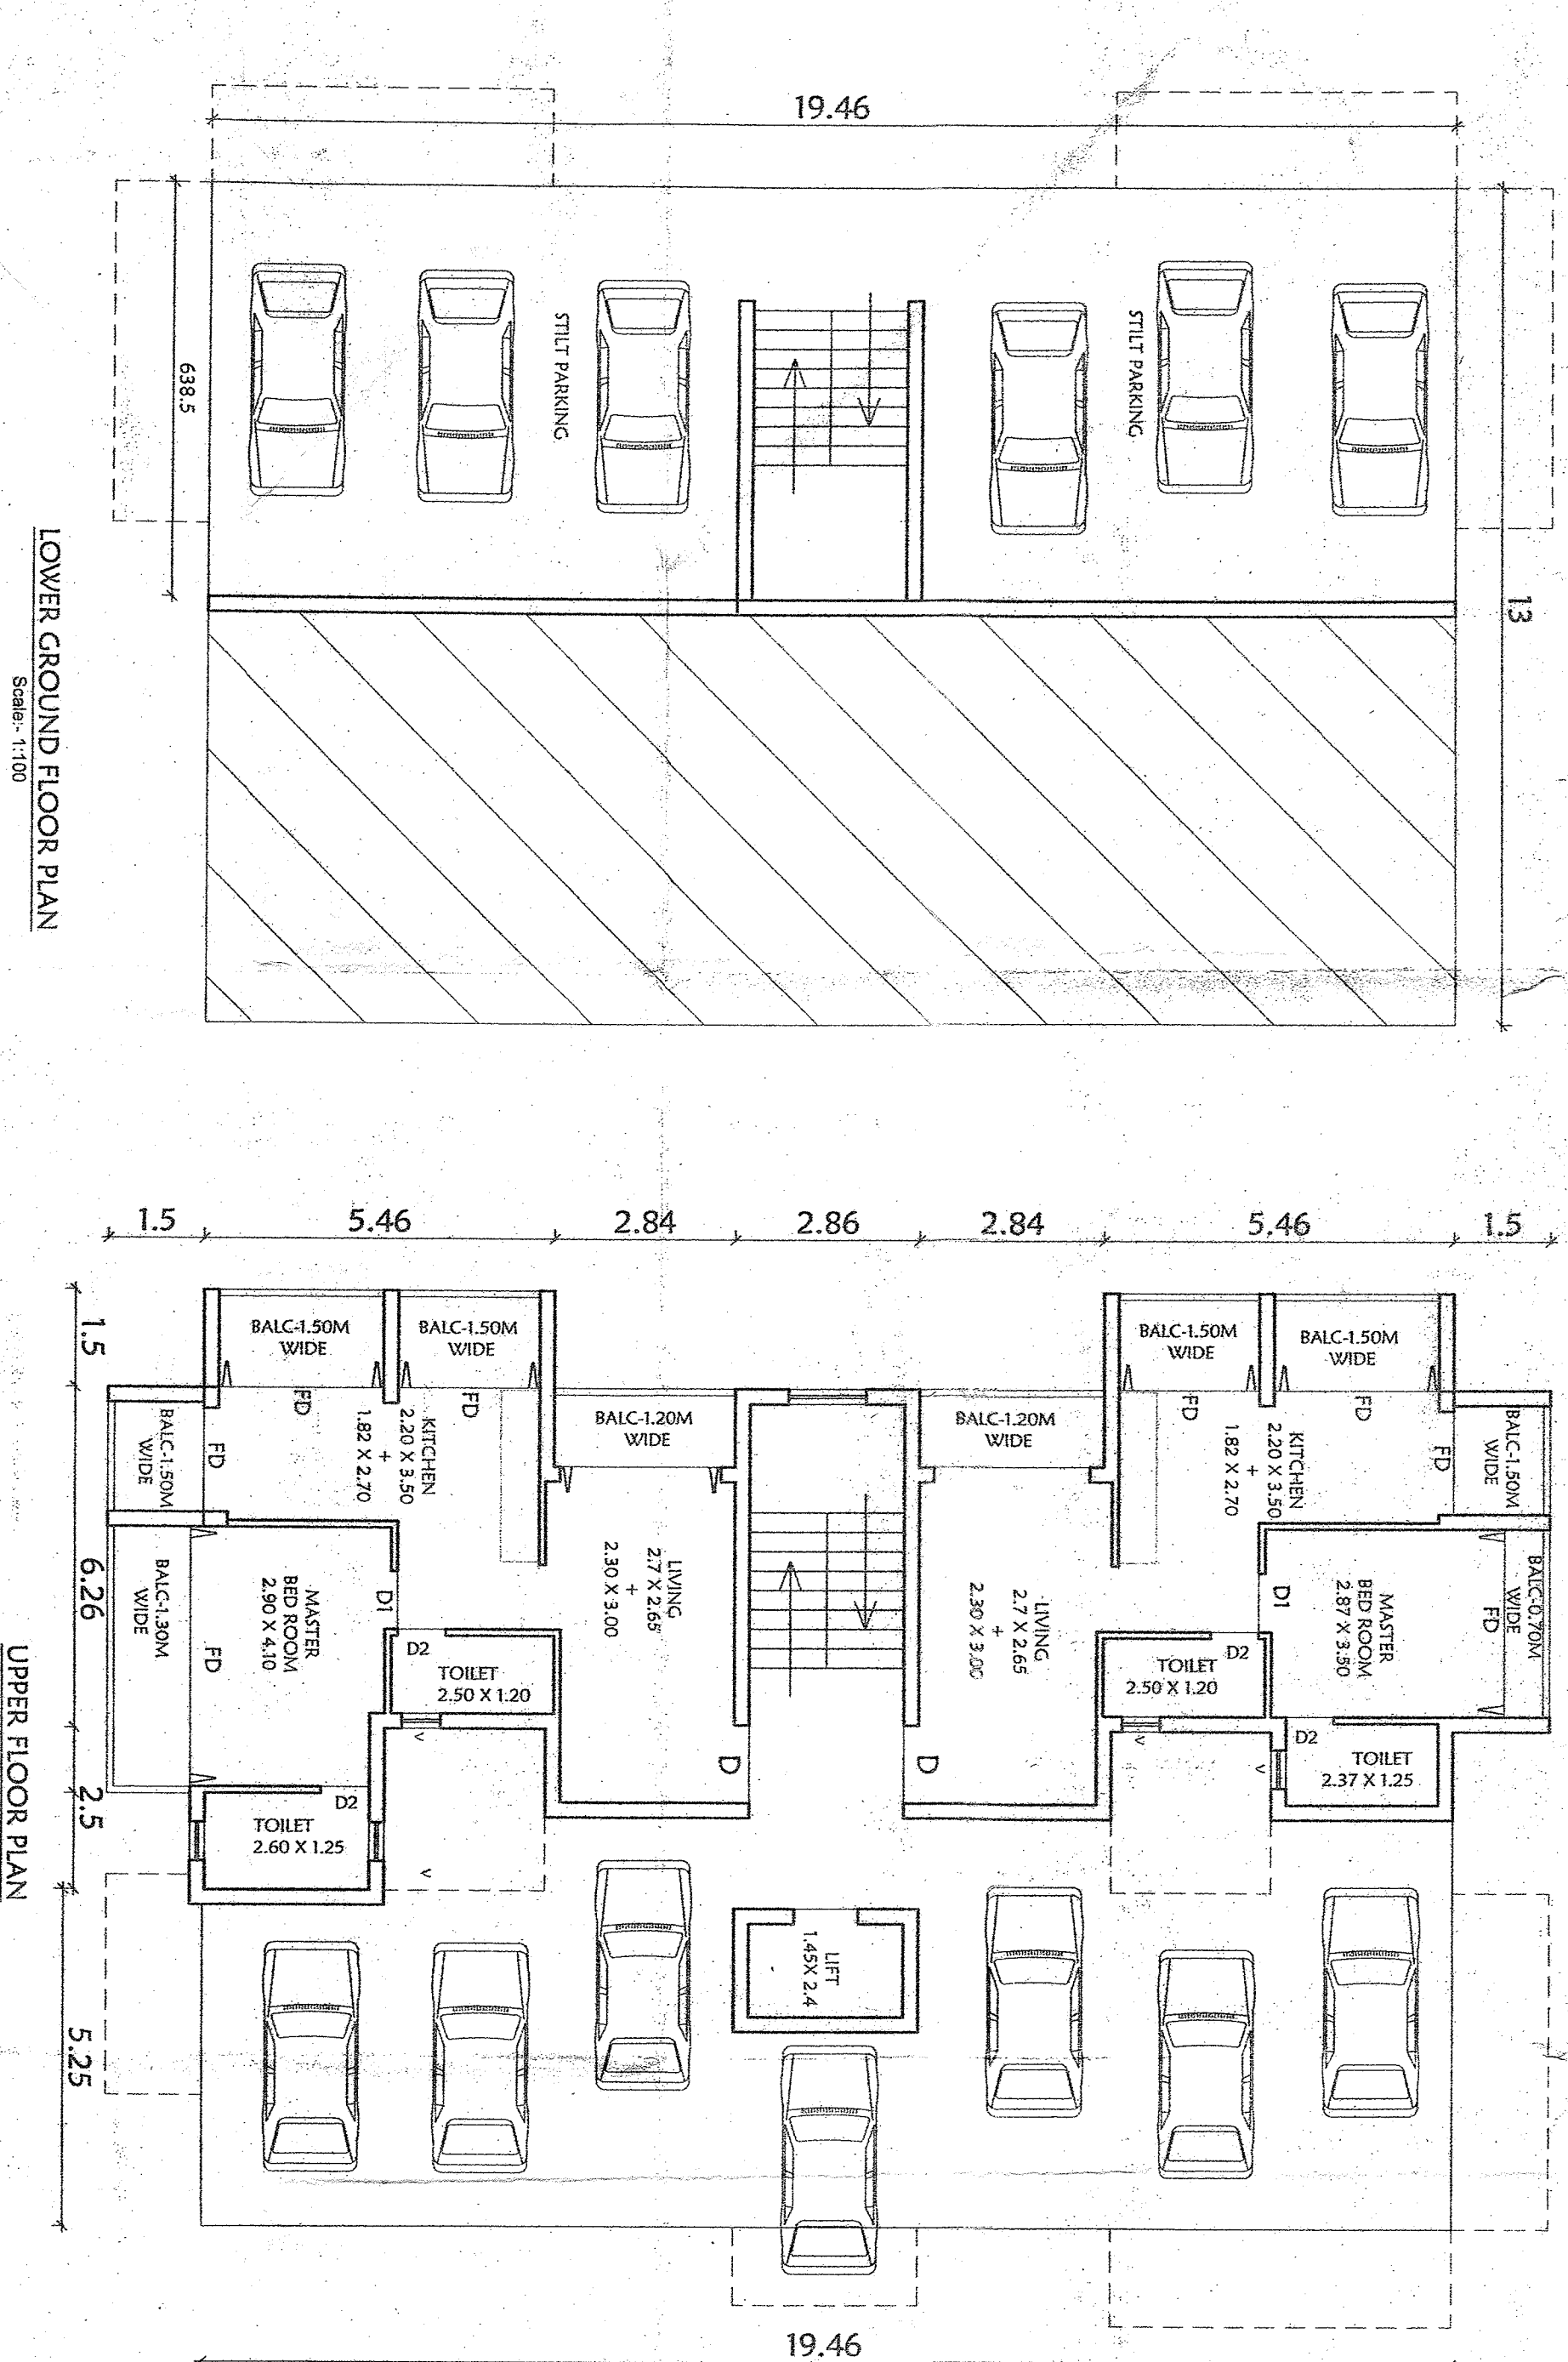
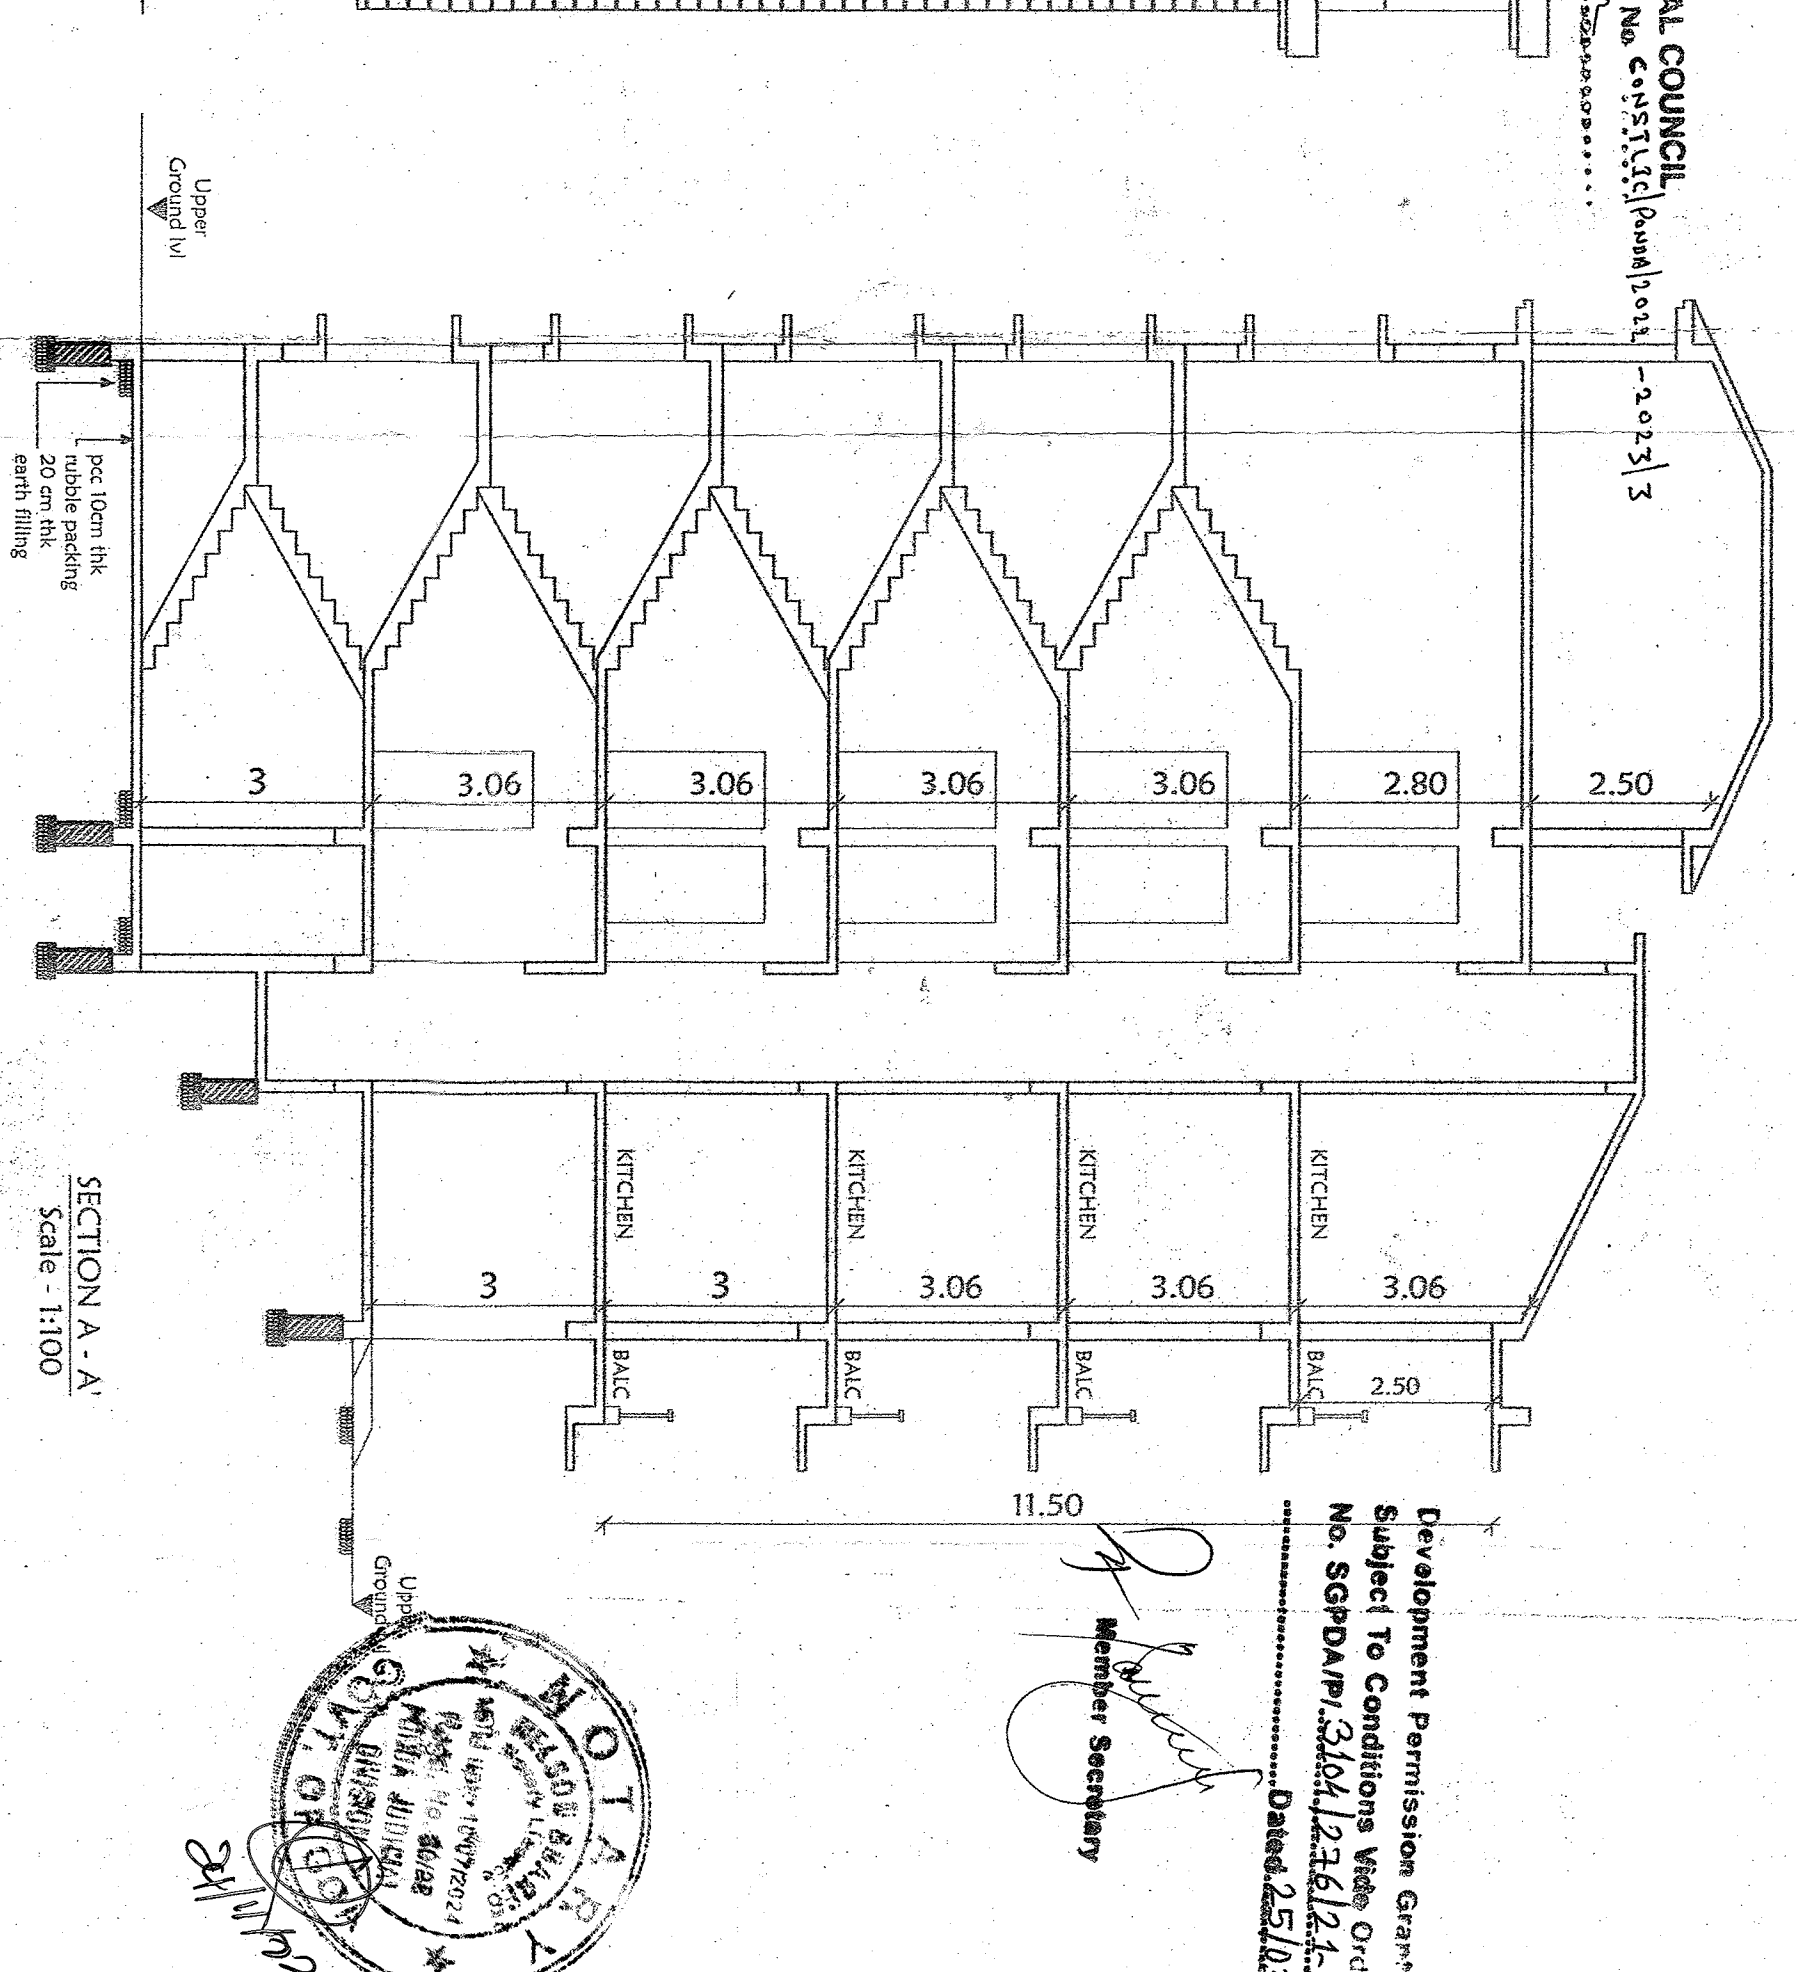
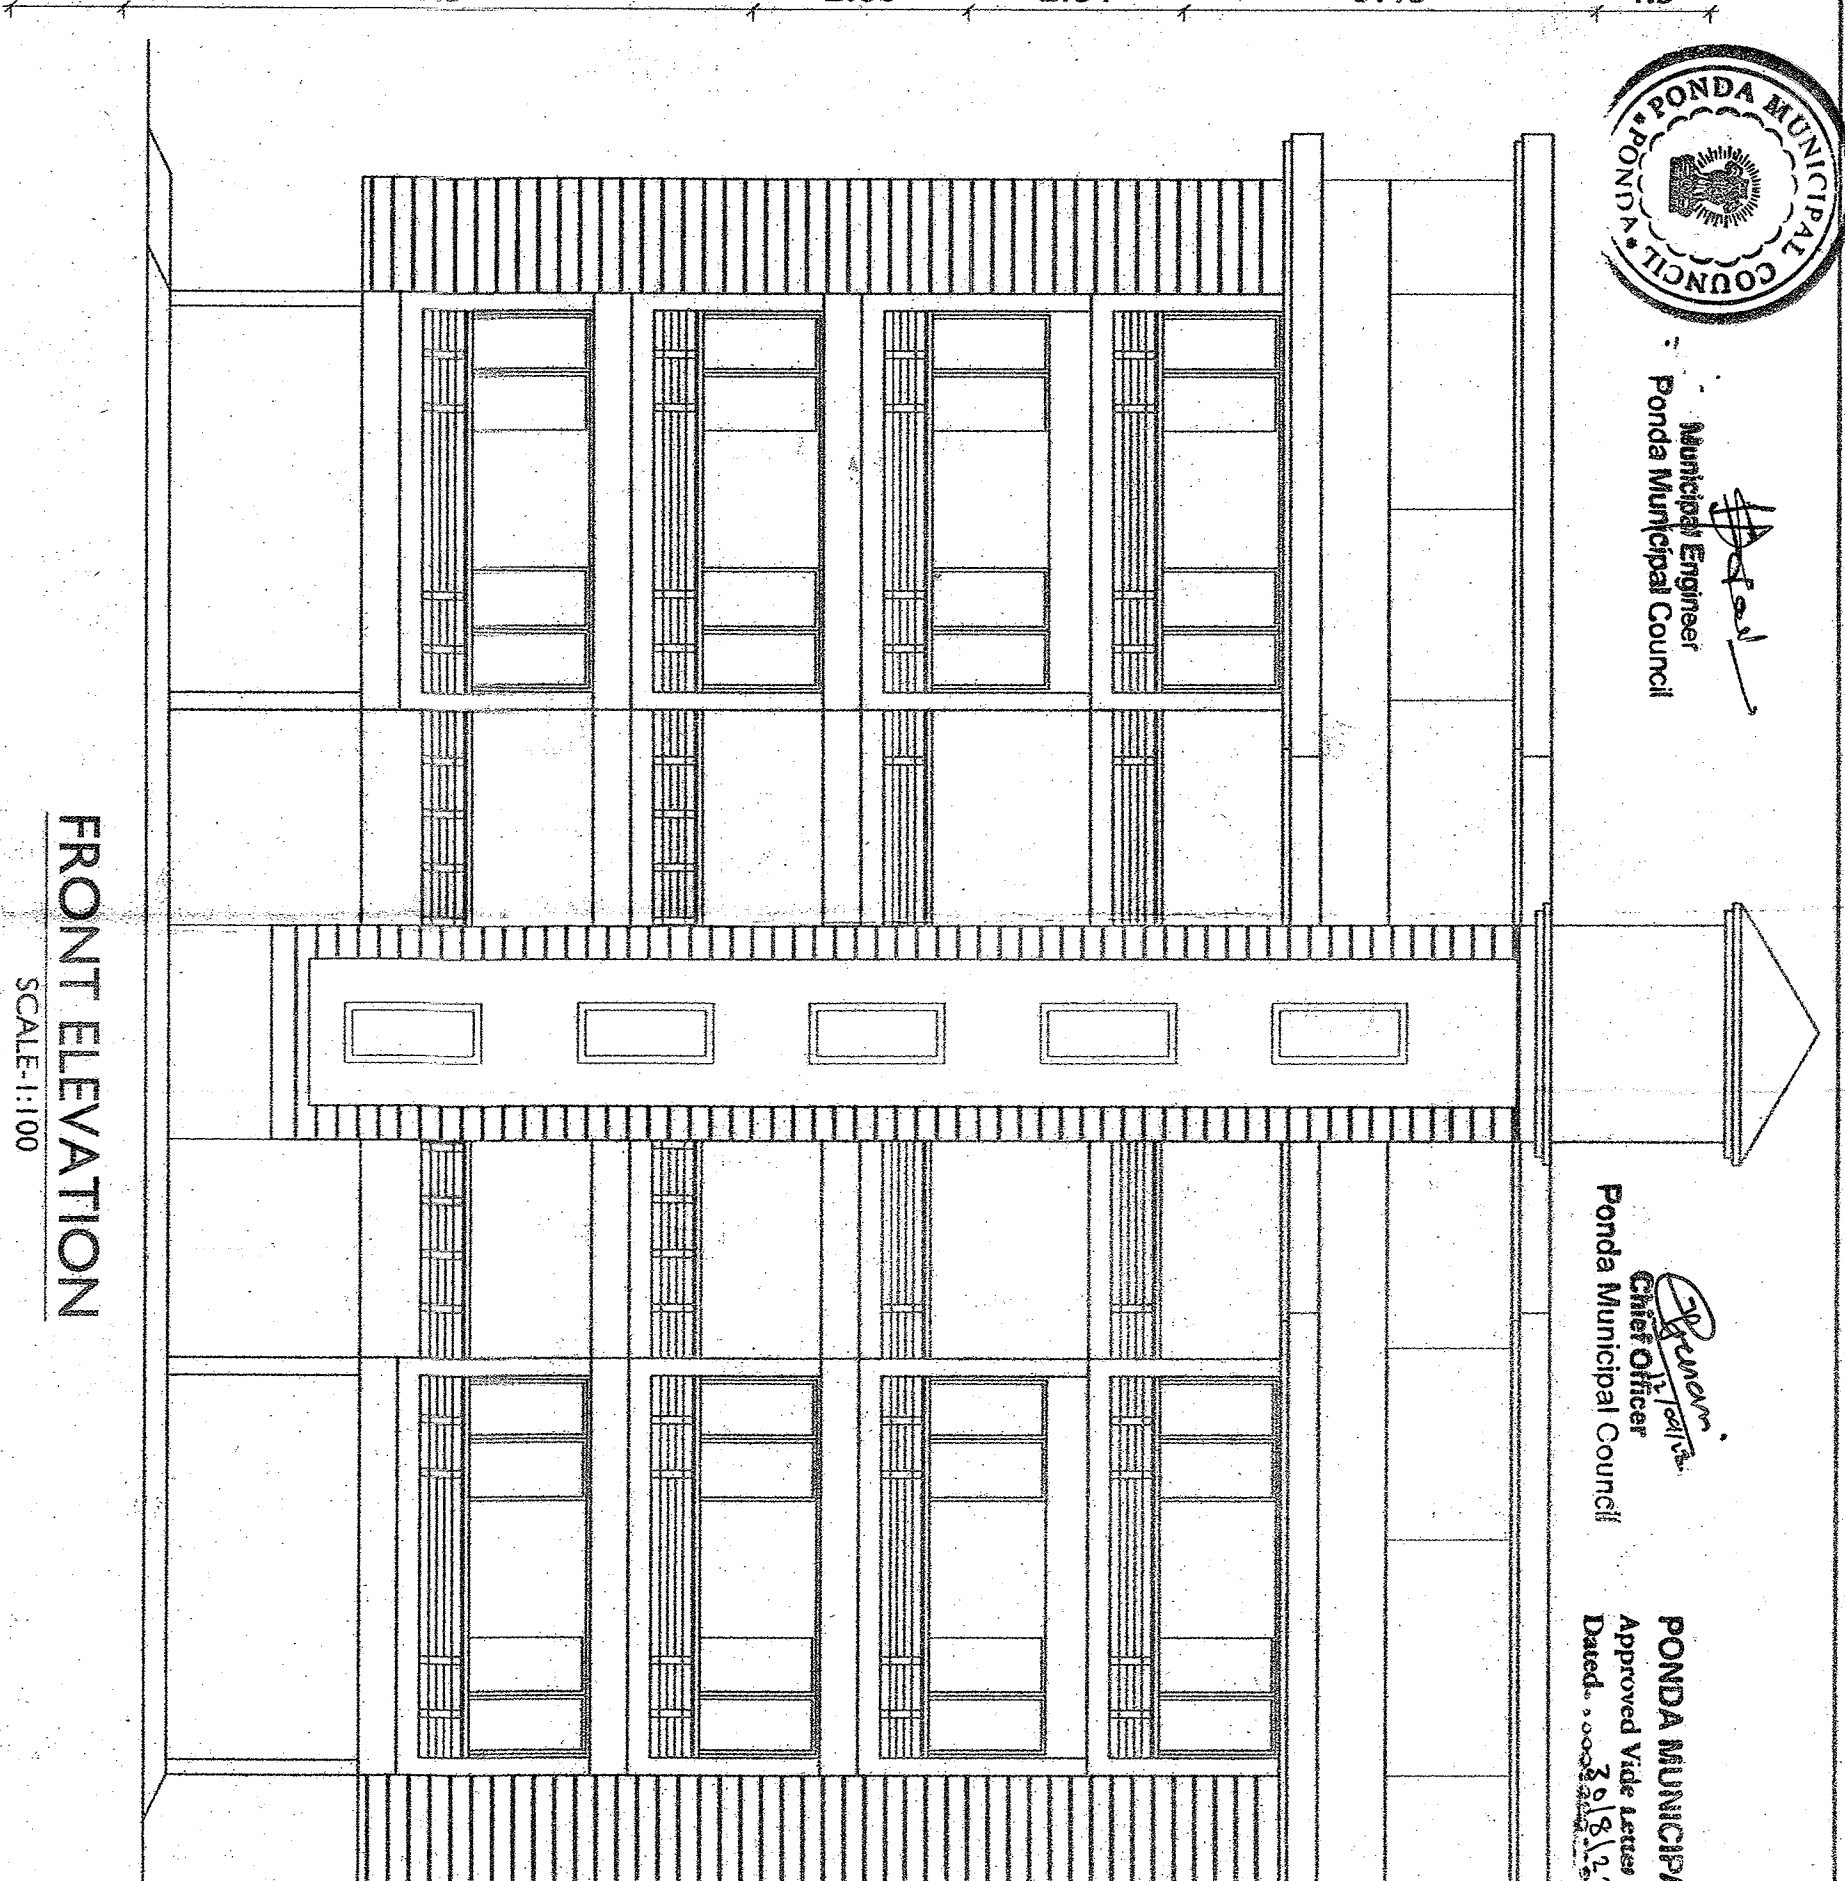


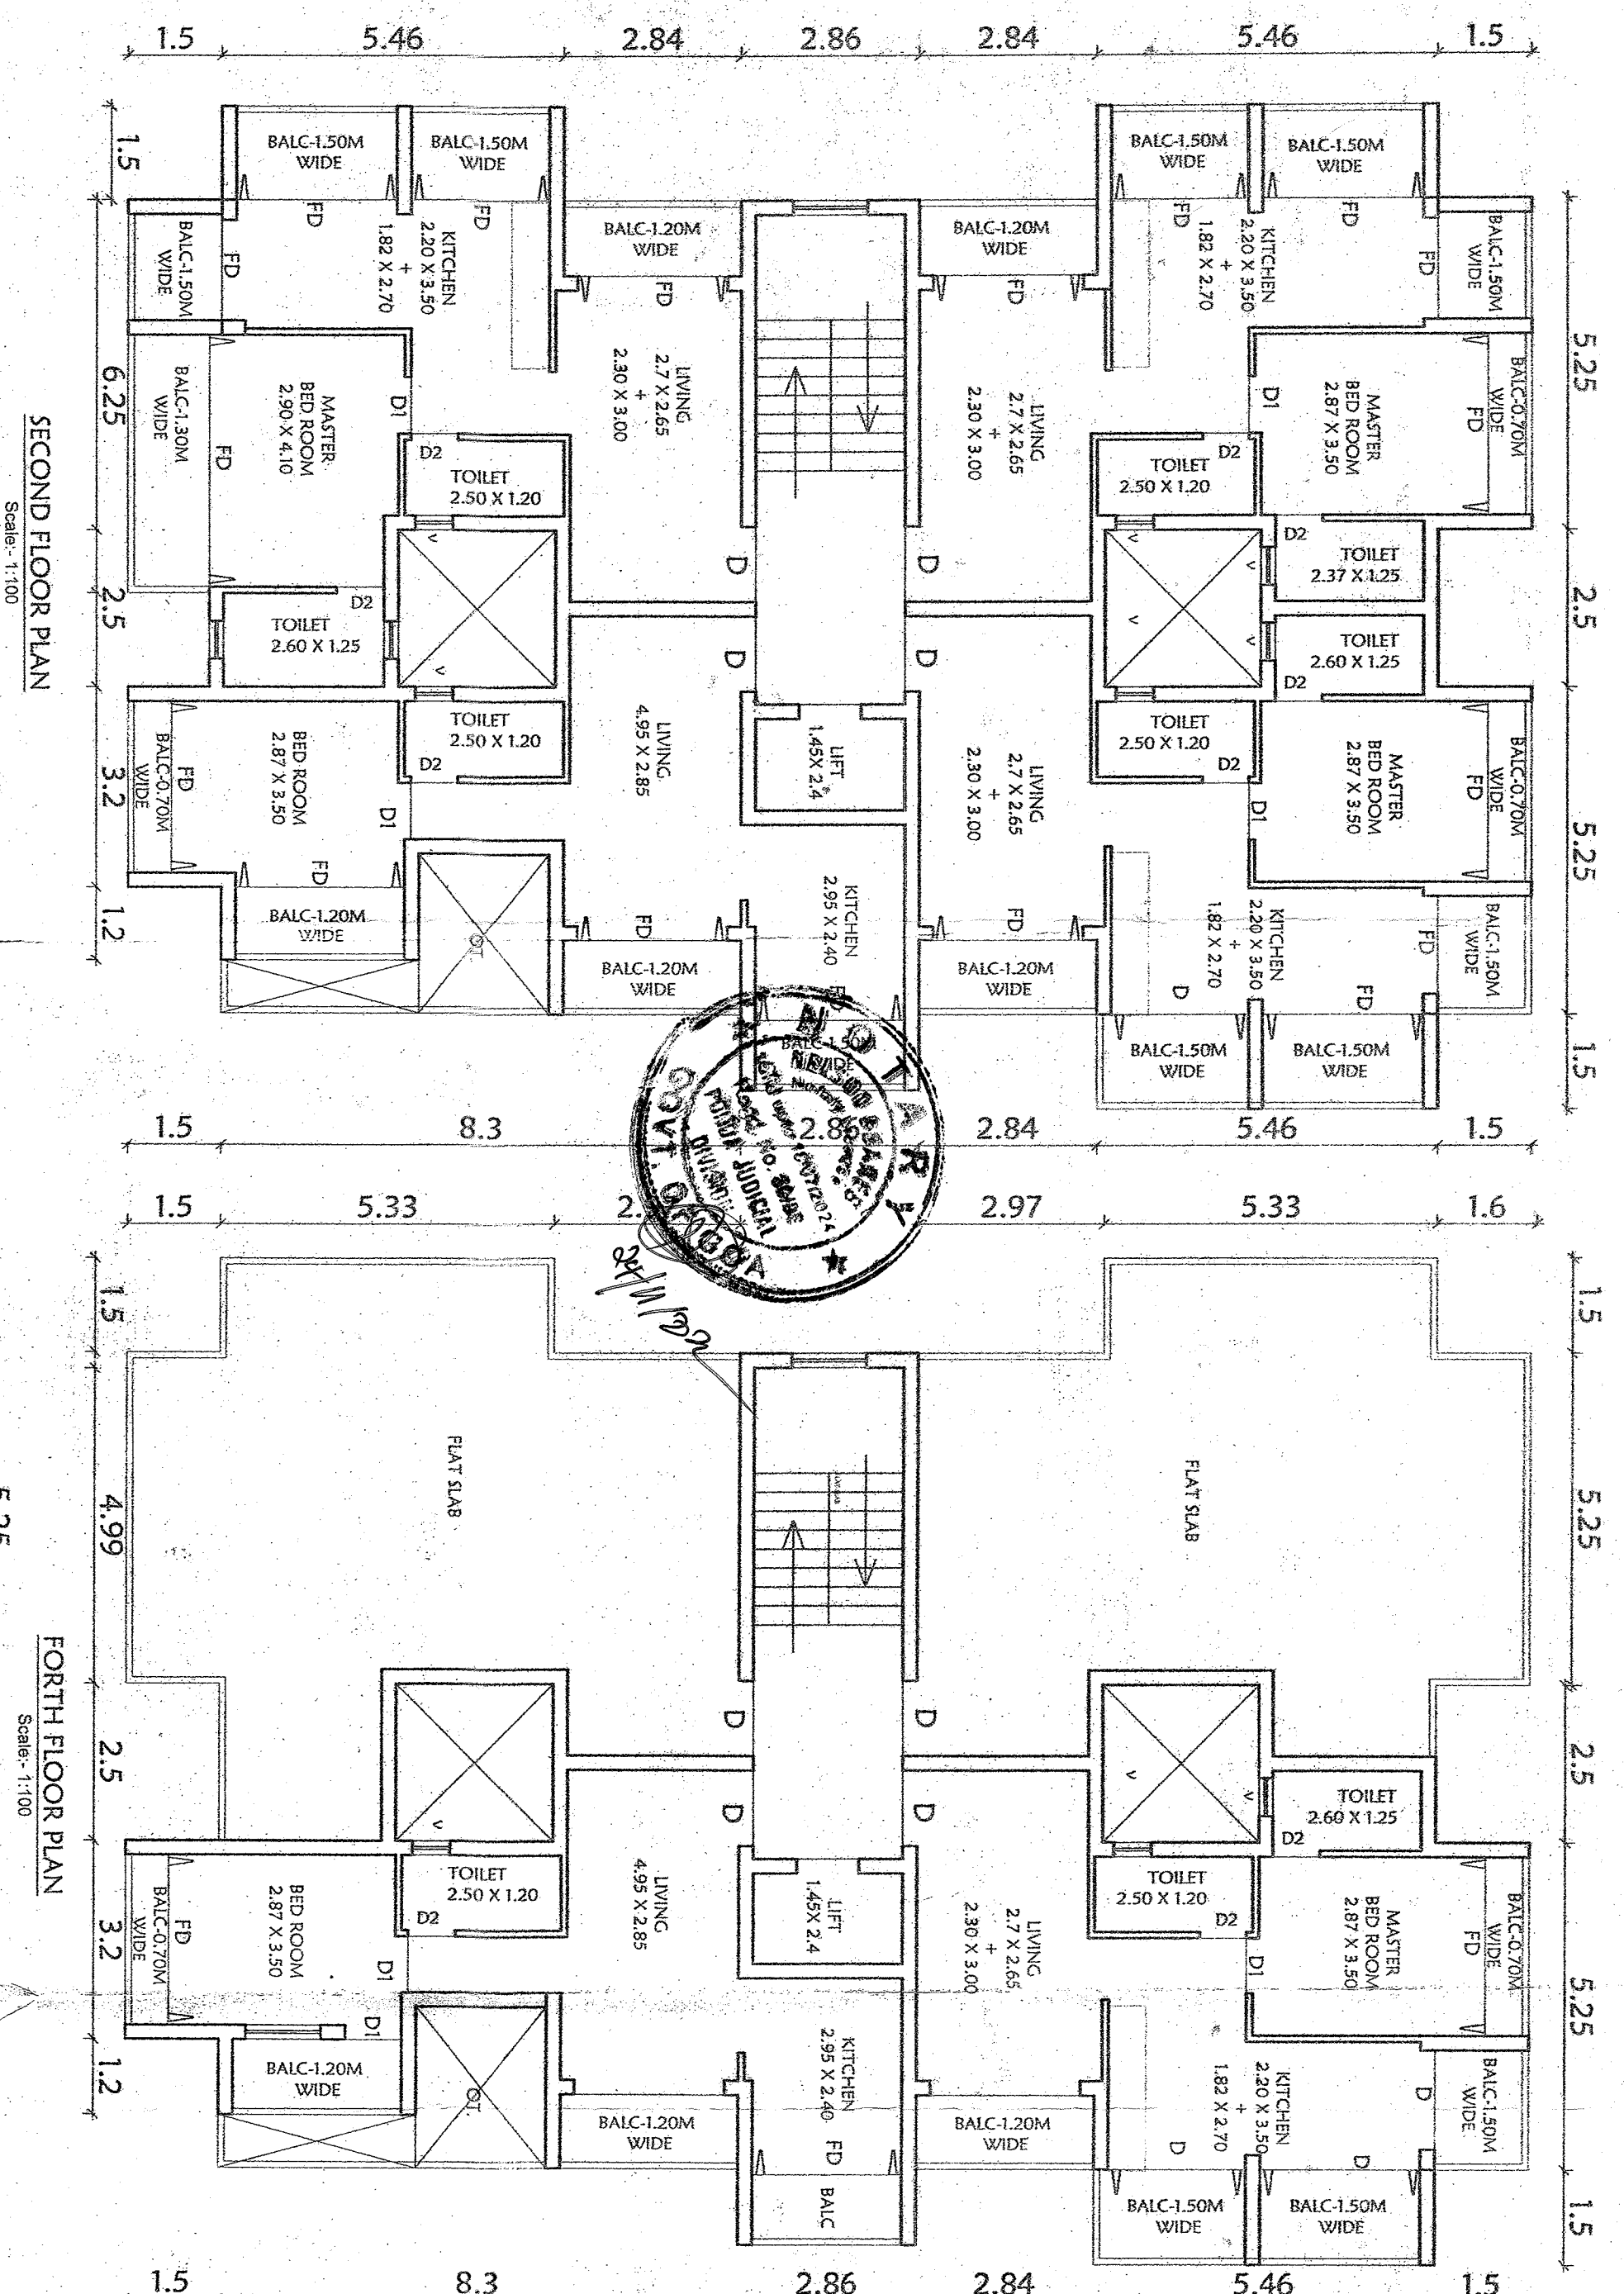

PROPOSED REVISION OF RESIDENTIAL BUILDING (B) AND PROPOSED BUILDING (A) FOR MR. SANJAT CHANDRAKANT NAIK P.O.A. MR. RAJESH VERENKAR M/S SARTTAK DEVELOPERS IN PLOT BEARING SY/NO172/6-L, SITUATED AT PONDA VILLAGE, OF PONDA TALUKA - GOA.

01. Area of the plot	=	1321.00M2
02. Deduction for	=	31.69
a) Areawithin road widening/ proposed(front (rear) (total)	=	-
=	=	-
=	=	-
b) Area reserved for any other use	=	-
c) Total (a+ b)	=	-
03. Effective area of plot (01-02)	=	1289.31M2
04. Whether any extra F.A.R is claimed on basis of road widening/ prop road if "Yes" state	=	-
a) Area of road widening	=	-
b) Whether the land has been gifted to the local body.	=	-
05. Area occupied by existing building in the plot.	=	-
06. Area of the building to be demolished.	=	127.31
07. Covered area of proposed building	=	452.71M2
a) Building A = 252.98	=	452.71M2
b) Building B = 199.73	=	35.11%
08. Total covered area(05-06+07).	=	
09. Total coverage.	=	

[illegible]

Parking detail	
Floor area	Use
537.00 m ²	residential
OWNERS NAME-	
DRVC, NO. 01 SCALE: 1: 100 & 1:500 DATE-4/05/2021	
OWNERS SIGN-	
ARCH. SIGN-	
JOB NO.- 408-2021 DRAWN BY - Divyansu...!	
MR. SANAT CHANDRAKANT NAIK P.O.A MR. RAJESH VEENIKAR M/S SARTHAK DEVELOPERS PVT. LTD	
No of car parks/parking area	
Required	Provided
20	22 (in still park)

ARCHITECT & INTERIOR DESIGNER

JAYESH PHADTE

kumarika commercial arcade, 2nd flr, sr-15-c, ponds, gda. e-mail : jayeshphadte@rediffmail.com

TRUE COPY
NOTARY PUBLIC
NELSON SOARES
24/11/12
Dated:
Receipt No. 5138

