


Letting based under the
Subject to the conditions stipulated above

CITY ENGINEER
MARGAO MUNICIPAL COUNCIL


Municipal Engineer
Margar Municipal Council

Development Permission Granted
Subject To Compliance With City
Date: 18/11/2020
Member Secretary

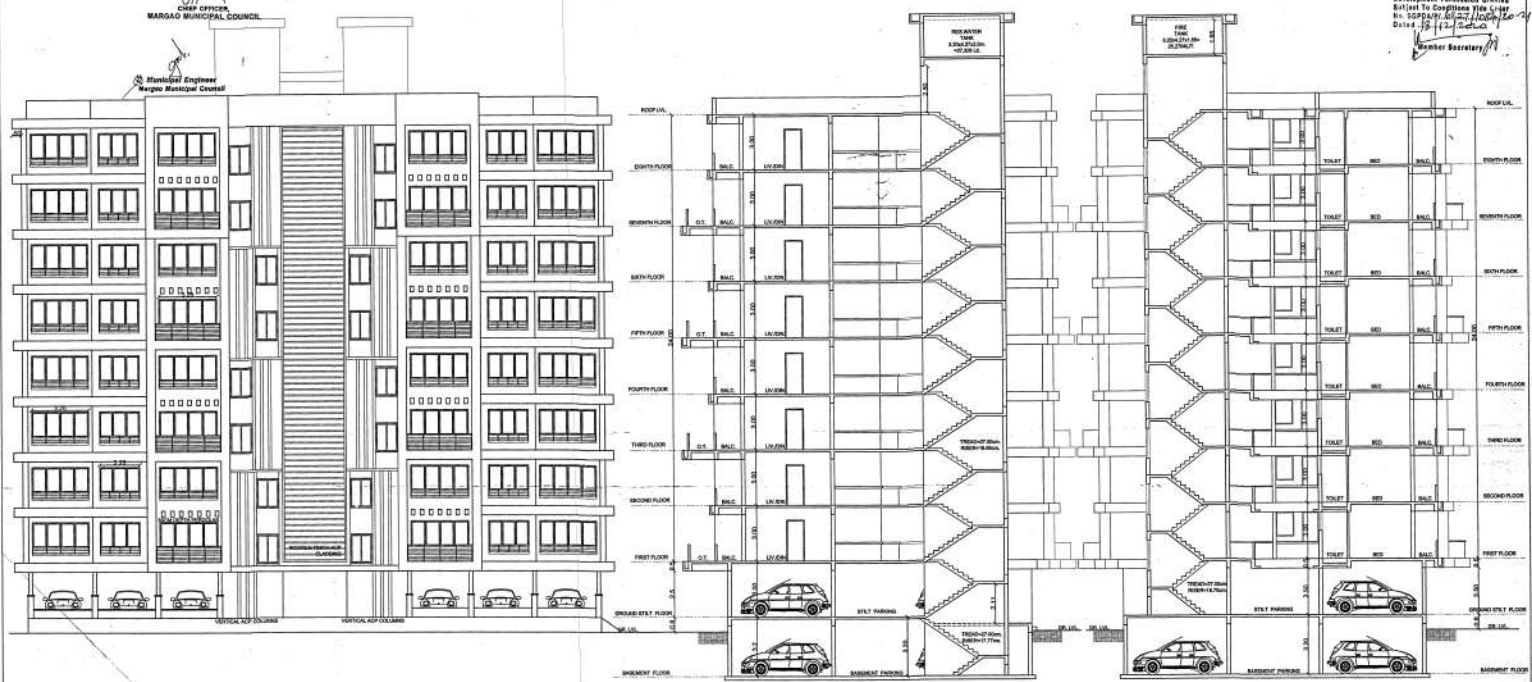

SECTION A-A

SECTION B-B THROUGH FIRE ESCAPE

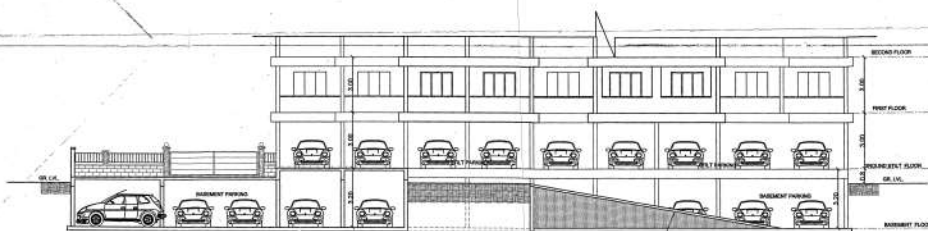

PART SECTION C-C THROUGH RAMP

REVISED PLANS

OWNER : SUA CONSTRUCTIONS

PROJECT : PROPOSED RESIDENTIAL BUILDING,
COMPOUND & AMALGAMATION OF PLOT AT
FATORGA-MARGAO

DATE: 31-12-2021 P.T.R. NO. 81 KHALTA NO. 708/72

SCALE: 1:100 & 1:500 DRG. NO. 712/ D4

JOB NO. 0370 ENGINEER: UDAY SAWANT

OWNER: UDAY SAWANT

DATE: 18/11/2020

SEAL & SIGNATURE

HEALTH OFFICER
URBAN HEALTH OFFICE
MARGAO