


COMMERCIAL BLOCK - FIRST FLOOR PLAN

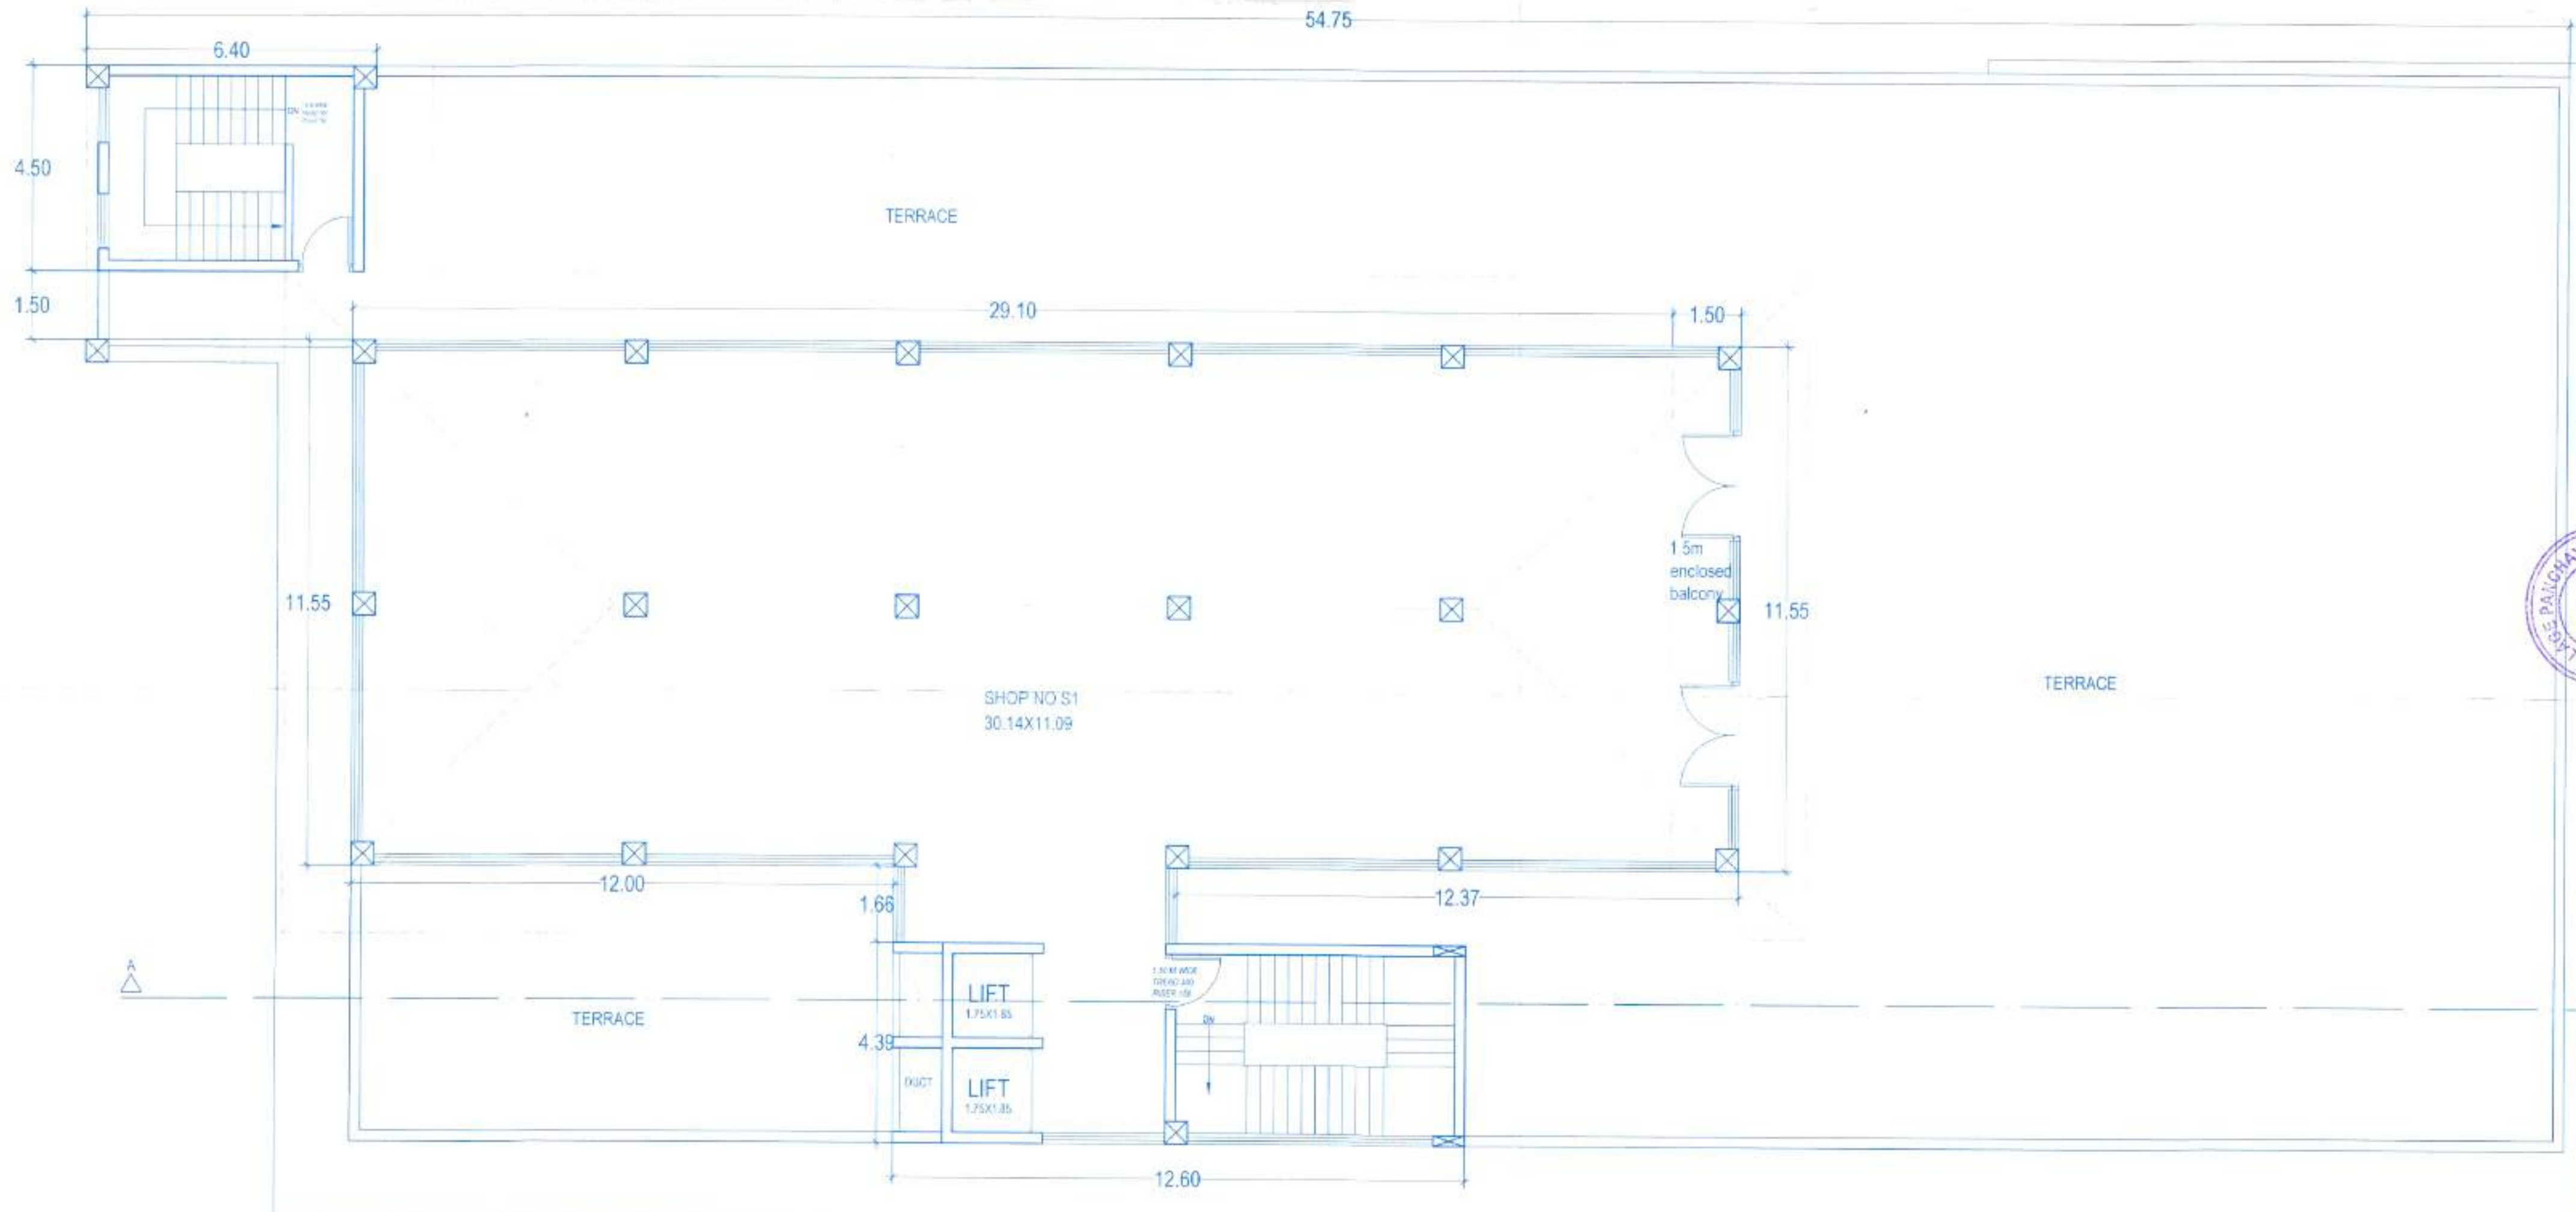

COMMERCIAL BLOCK - SECOND FLOOR PLAN

APPROVED Vide FERRISSIO
 BO 1 VP/PM/17-18/2008/1000/Commercial Project/2008-25/2008
 Date: 17/5/2008
 MR. PETER MARTINS
 V.P. SECRETARY
 PILERNE - MARRA
 BARDEZ - GOA



Approved With Condition Vide
 L. No: IPB/7601/PIC/TP/24/571
 dt. 16/1/24

Dy. Town Planner
 Town & Country Planning Dept
 Govt. of Goa, Mapusa

PROJECT:
 PROPOSED RESIDENTIAL AND
 COMMERCIAL PROJECT FOR M/S
 COSME COSTA CONSTRUCTIONS PVT
 LTD ON PLOT BEARING SURVEY NO
 59/1 OF PILERNE VILLAGE,
 BARDEZ, GOA

Total Floor area for commercial block
 (i)+(ii)+(iii)= 2158.13 SQM



Architect: Studio13,
 architecture and urban design, Goa

Structural engineer: Viraj Paraz Goa

ARCHITECT OWNER

For Cosme Costa Construction Pvt. Ltd
 R. PUSHKARAJ KARAKAT
 TCP Reg. No : AR/0143/2011

STUDIO 13
 architecture and urban design
 Flat 'C' Villa 6, Paradise on Earth
 PDA Colony, Alto-Porvorim
 Bardez, Goa - 403521