

AMALGAMATION PLAN


License issued under No. 47815-1 dated 21.05.2015
Subject to the conditions stipulated therein.

CHIEF OFFICER,
MARGAO MUNICIPAL COUNCIL



SCALE: 1:500

Municipal Engineer
Margao Municipal Council

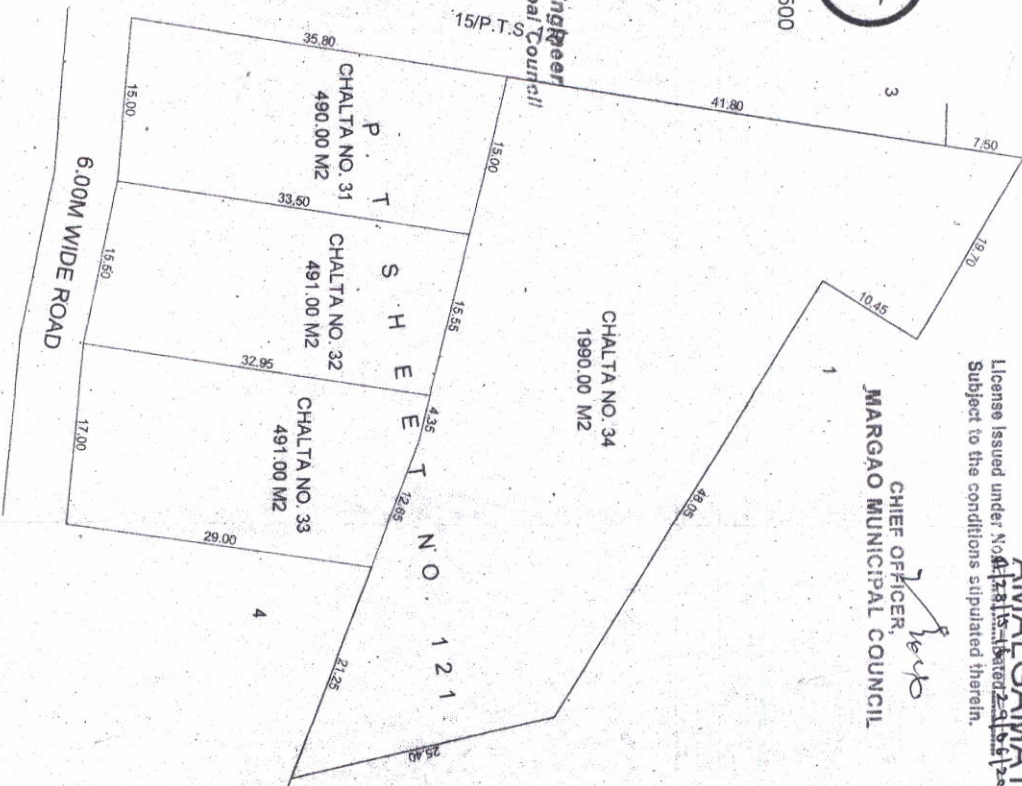

PLAN BEFORE AMALGAMATION


AREA STATEMENT

CHALTA NO. 34	1990.00 M2
CHALTA NO. 33	491.00 M2
CHALTA NO. 32	491.00 M2
CHALTA NO. 31	490.00 M2
TOTAL PLOT AREA	3462.00 M2

TOTAL AREA TO BE AMALGAMATED 3462.00 M2



SCALE: 1:500

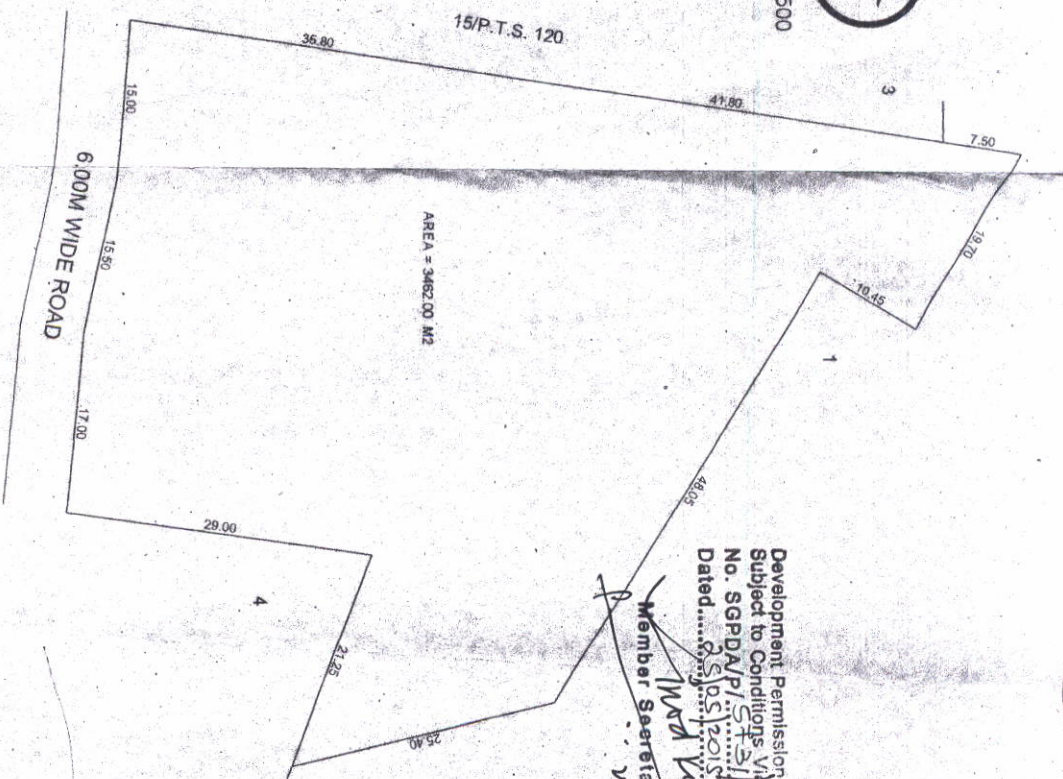

PLAN AFTER AMALGAMATION

Development Permission Grant
Subject to Conditions No. 15-16
No. SGPD/PI/5731/15-16
Dated: 21.05.2015

Member Secretary

HEALTH OFFICER
URBAN HEALTH CENTRE
MARGAO

TITLE:-
AMALGAMATION PLAN OF PLOT BEARING
CHALTA NO. 31 to 34 OF P. T. SHEET NO. 121 OF
MARGAO CITY, FOR NANU ESTATES PVT. LTD.
MARGAO GOA.

SIGN OF OWNER

SIGN OF ENGR/ARCH

NIRESH P. NAIK (B.E. CIVIL)
SE/0022/2010