



TYPE 1 - UNIT

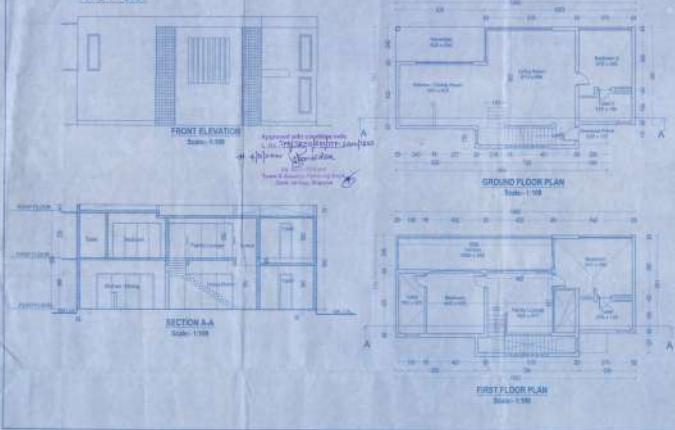

TYPE 2 - UNIT

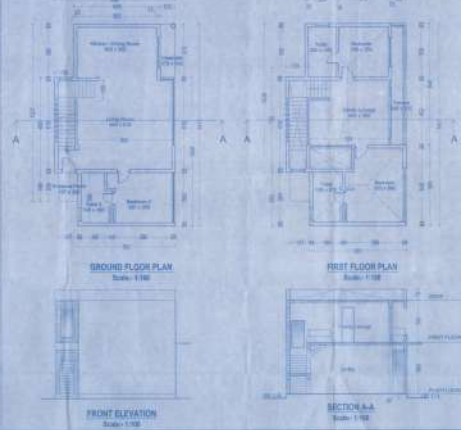












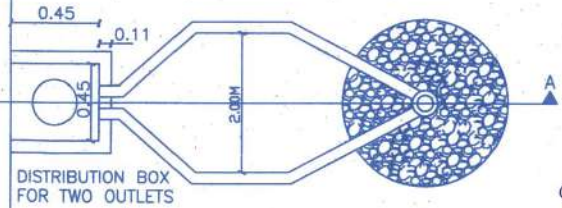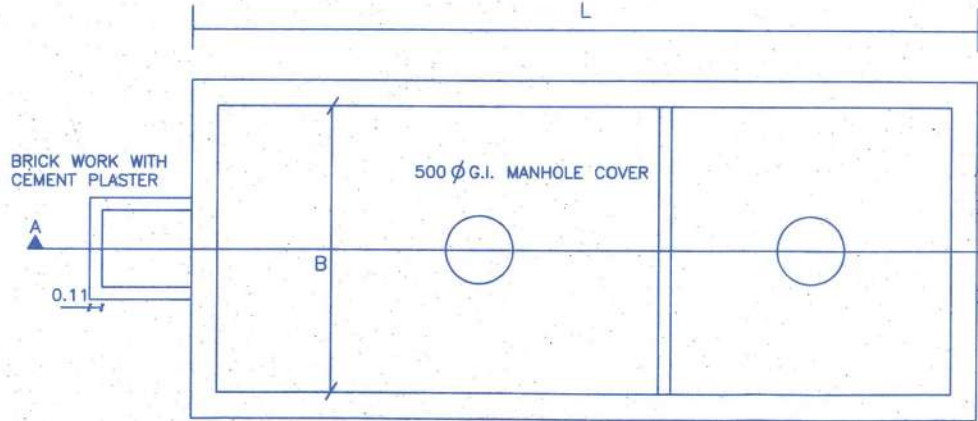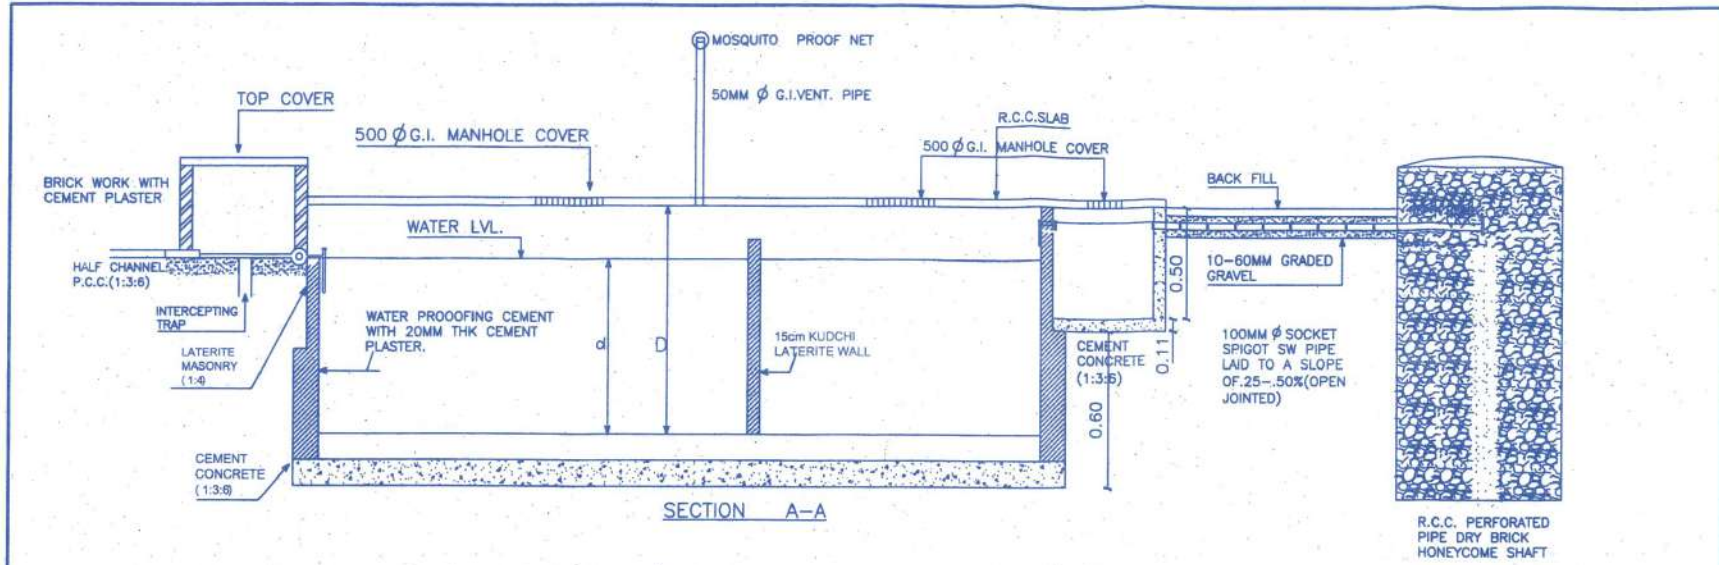

SCHEDULE OF DIMENSION

CAPACITY USERS	L	B	d	D	H	VOL.M ³	E	F	J	K
10	2.00	1.00	0.80	0.90	1.20	2.40	1.00	2.16	1.33	0.87
20	2.50	1.20	1.00	1.125	1.425	4.28	1.00	2.50	1.67	0.83
30	3.75	1.20	1.00	1.20	1.50	6.75	1.25	3.25	2.50	1.25
50	4.50	1.50	1.05	1.275	1.575	10.63	1.30	3.50	3.00	1.50
100	5.50	2.00	1.425	1.70	2.00	22.00	4.50	4.15	3.67	1.83
200	8.00	2.40	1.50	1.90	2.20	42.24	5.00	4.50	5.33	2.67
300	10.00	3.00	1.50	2.00	2.30	69.00	5.50	5.00	5.87	3.33

PLAN

PLAN

PROJECT TITLE:
 PROPOSED CONSTRUCTION OF RESIDENTIAL
 UNITS ALONG WITH POOL ON PROPERTY
 BEARING SY. NO-197/4A SILOM VILLAGE
 SILOM SARDEZ GOA

DETAIL OF SEPTIC TANK & SOAK PIT SCALE - NTS
 OWNER SIGN: *Jyoti E*
 CONSULTANT SIGN: *Jyoti E*
ARCHITECT JYOTI MISKIN
 COA REG. NO. CA/2002/29396
 GOA REG. NO. AR/0014/2017

SRSM
12/5/2020
 HEALTH OFFICER
 PRIMARY HEALTH CENTER
 SILOM