


4 LANE NH17B

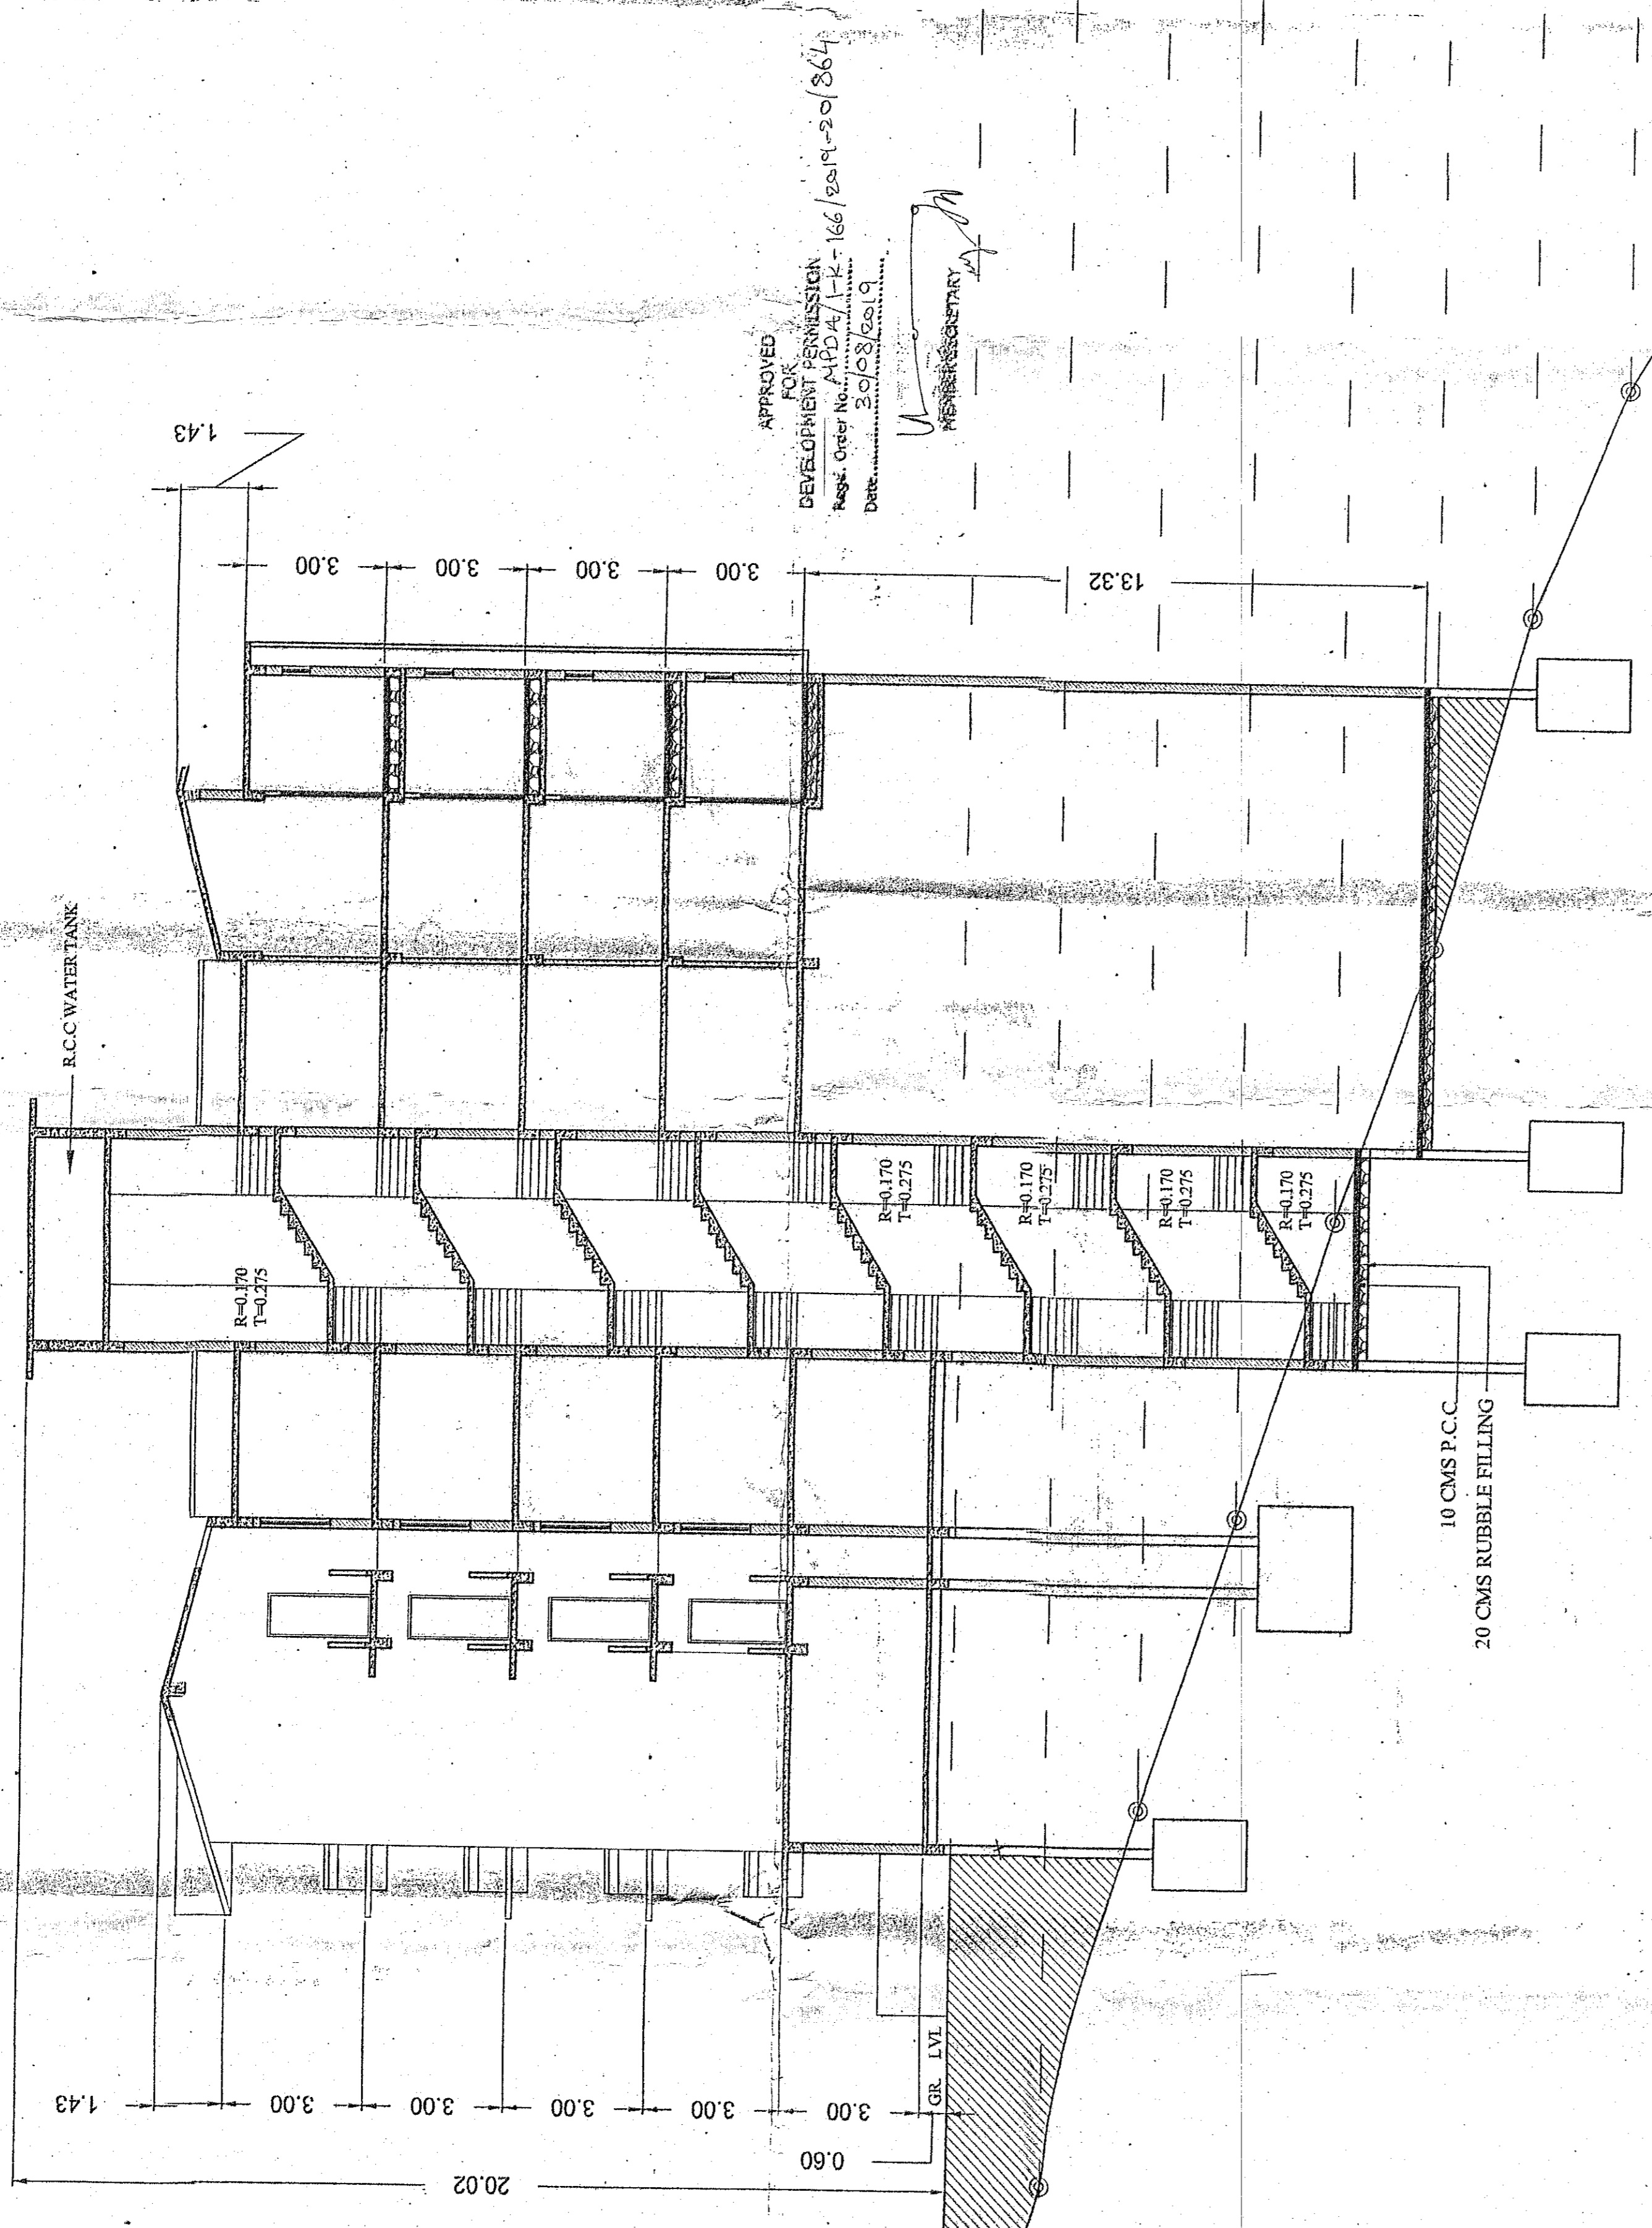


SECTION A-A'

SECTION X-X (SECTION THROUGH SITE)

SCALE-1:100


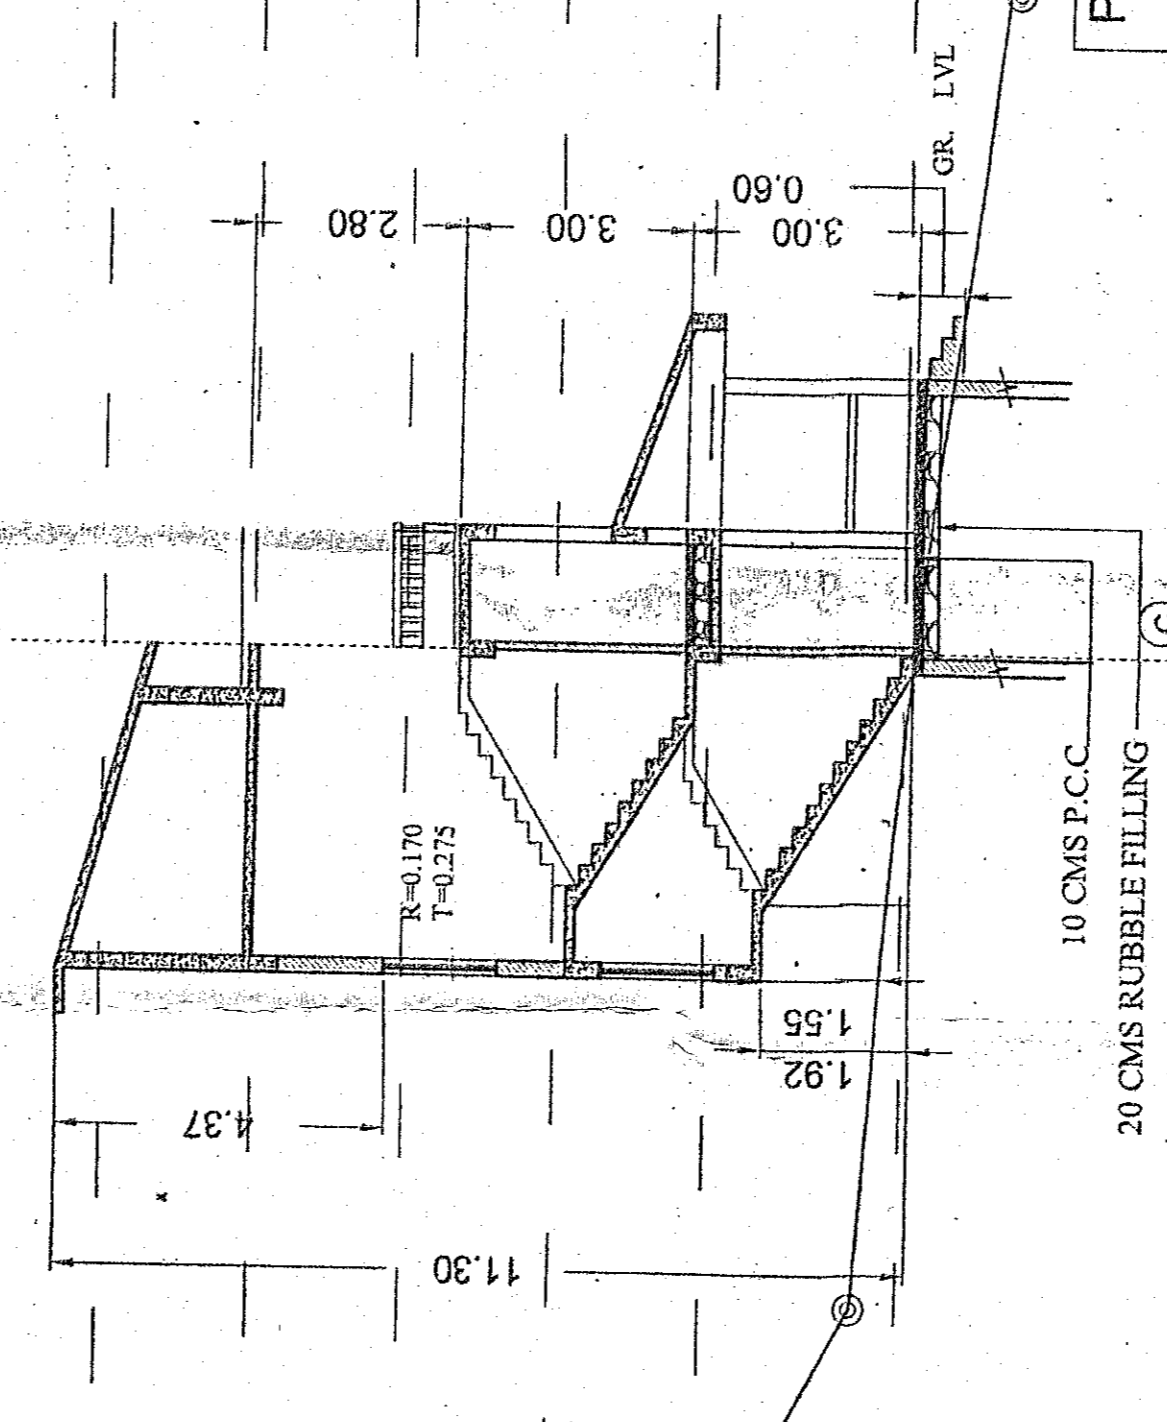

SECTION ABCDE

PROJECT:
 PROPOSED RESIDENTIAL AND COMMERCIAL BUILDING
 (BLOCK 'A' AND BLOCK 'B') IN PROPERTY BEARING CHALTA
 NO.-52 OF P.T. SHEET NO.-158 FOR MR. KAMLA PRASAD
 YADAV AT VASCO CITY IN MORMUGAO TALUKA.

OWNER'S SIGN

ARCHITECT'S SIGN
 SANDEEP J. SAWANT
 C. O. A. Reg. No. CA972/16/0
 P.W.D. Reg. No. PW/D/ARCH/2016/1000
 ARCHITECT/INTERIOR DESIGNER
 M.P.O.A. (R/10/0)

SUBMISSION DRAWING

DEALT BY : AR. AURVA NAIK **CHECKED :** AR. SANDEEP SAWANT

SCALE : 1:100, 1:200, 1:250, 1:500 **DATE :** 03-07-2019

TOP NO.: 01 **DRAWING NO.:** 01 **REV. NO.:** R-1


