
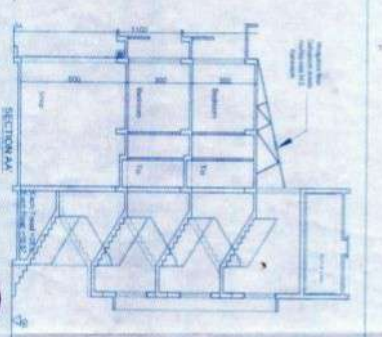
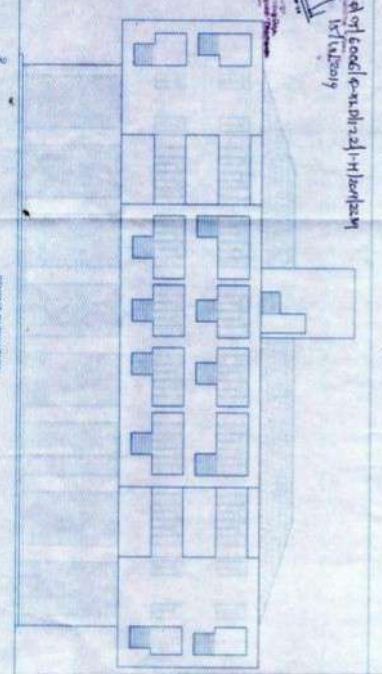
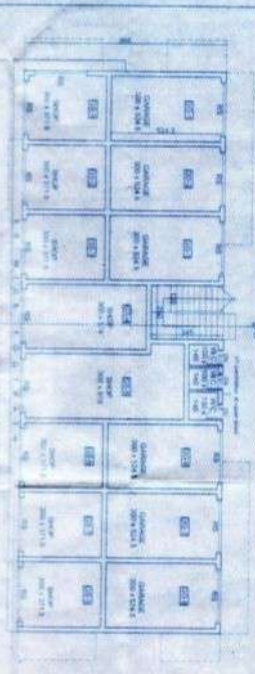



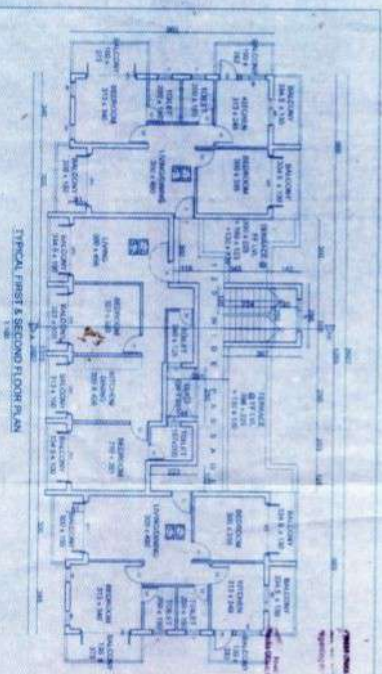

PROPOSED COMMERCIAL, RESIDENTIAL BUILDING FOR MIXED ESTATES AT XELDEN - QUEPPEL - GOA, QN S NO. 122114








AREA STATEMENT

NO.	DESCRIPTION	AREA (SQ. FT.)
1
2
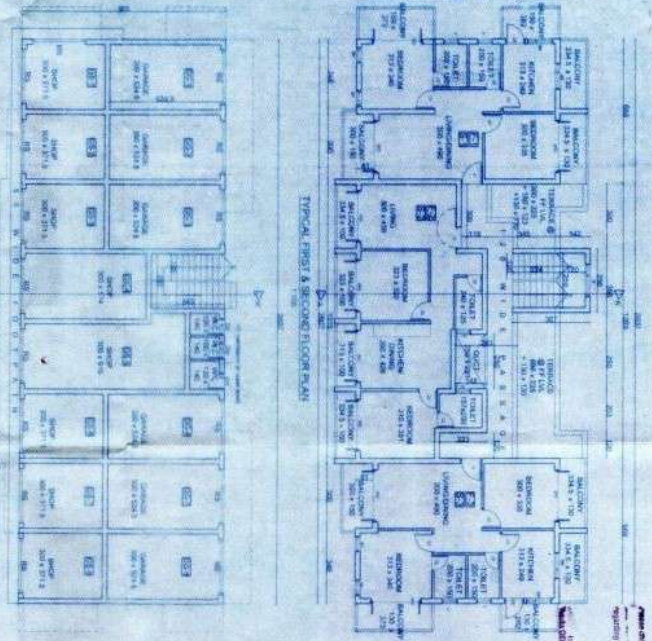

GROUND FLOOR PLAN

TYPICAL FIRST & SECOND FLOOR PLAN


Project of Good-G-X-101/211/11/2019/2337
15.10.2019




SITE PLAN



FRONT ELEVATION

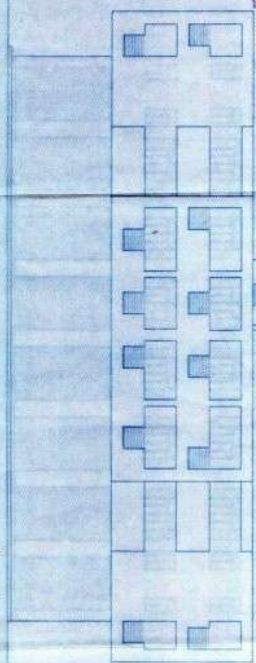

SECTIONAL

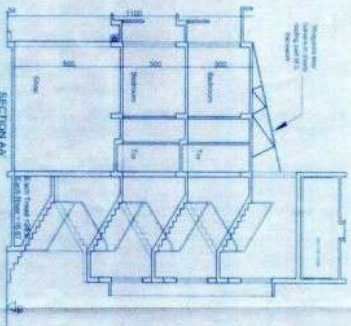

PROPOSED COMMERCIAL/RESIDENTIAL BUILDING FOR NIPAL ESTATES AT XELDEM - QUEPHEM - GOA ON S.NO.122/1-H

SCHEDULE OF CHANGES

NO.	DESCRIPTION	DATE
1
2
3
4
5



VILLAGE ENGINEER (NIPAL)
XELDEM - QUEPHEM - GOA

AREA STATEMENT

NO.	DESCRIPTION	AREA (SQ. M)
1
2
SCHEDULE OF AREAS

NO.	DESCRIPTION	AREA (SQ. M)
1
2
DATE: 15.10.2019

SCALE: 1/100

DATE OF ISSUE: 15.10.2019

NOT: ALL DIMENSIONS ARE IN METERS.

SCALE BY: 1/100

DATE OF ISSUE: 15.10.2019

ARCHITECT'S SIGNATURE: *[Signature]*







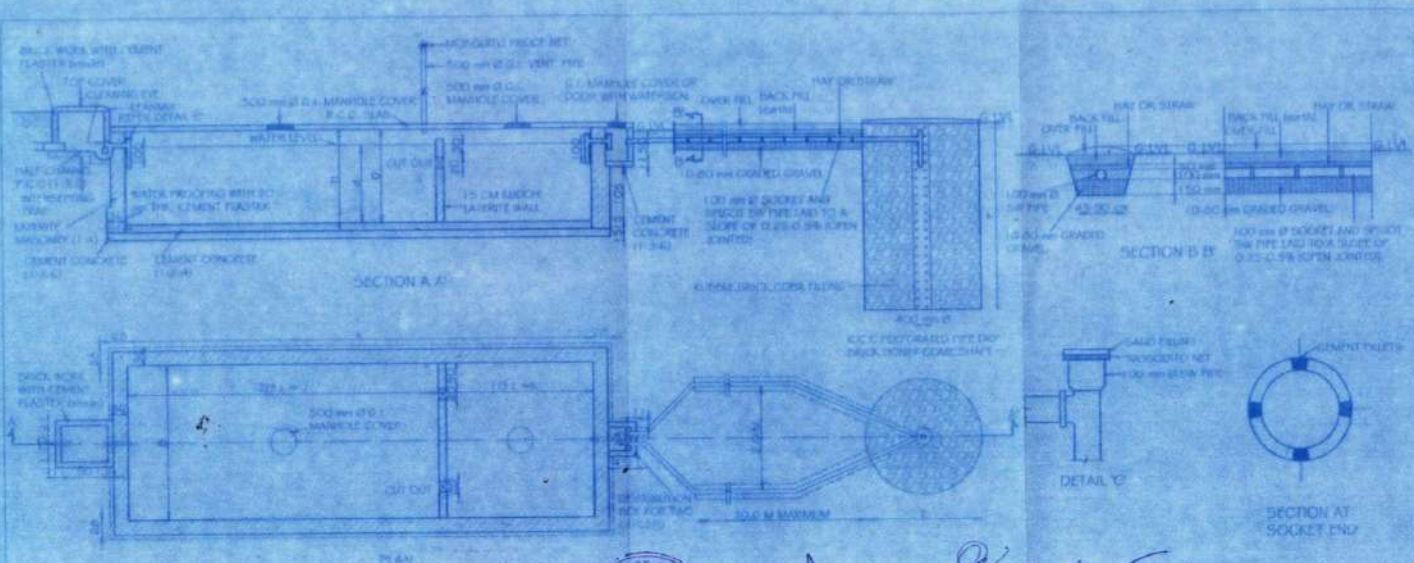

SARPANCH
VILLAGE PANCHAYAT
XELDEM

SECRETARY
VILLAGE PANCHAYAT
XELDEM

ASSUMPTIONS:-
SETTLING : 3A/L (CAPITA) / DAY
STORAGE : TWO YEARS 0.075 M³
DIGESTION : 0.042 M³ / CAPITA
NOTE:- VOLUME SHOWN INCLUSIVE OF 50MM 300MM

CAPACITY USERS	L	B	A	D	H	VOL. M ³	E	F	J	K
5	1.50	0.75	0.70	0.80	1.10	1.24	1.00	2.00	1.00	0.50
10	2.00	0.90	0.80	0.90	1.20	2.16	1.00	2.15	1.35	0.67
15	2.00	0.90	0.90	1.00	1.30	2.54	1.00	2.25	1.33	0.67
20	2.30	1.10	1.00	1.125	1.425	3.60	1.00	2.50	1.53	0.77
50	5.00	2.00	1.75	1.125	1.575	15.75	1.30	3.50	3.33	1.66
100	7.50	2.65	1.90	1.70	2.00	39.75	4.50	4.15	5.00	2.50
150	10.0	3.00	1.70	1.50	2.10	65.00	4.75	4.25	6.67	3.33
200	12.0	3.50	1.60	1.50	2.20	87.12	5.00	4.50	5.0	4.0
300	15.0	4.00	1.20	2.00	2.30	136.00	5.50	5.00	10.0	5.0

SEPTIC TANK DETAIL

NOTE ALL DIMENSIONS ARE IN CENTIMETERS
UNLESS OTHERWISE SPECIFIED
SCALE :- 1:100

For NORMAL ESTATES

OWNER'S SIGNATURE: [Signature] PARTNER

ARCHITECT'S SIGNATURE: [Signature]

RAJEEV M. SUKHTHANKER
ARCHITECT
CARRIAGE 14112 40022019

RAJEEV M. SUKHTHANKER
ARCHITECT (B. Arch. Dom. F. AIR) CA / B / 214172
F-1, FIRST FLOOR, FATMA CHAMBERS,
NEAR FATMA CONVENT MARGAO - GOA
PH: 2737170, 2736881
Email - arch@rsuk@gmail.com

HEALTH OFFICER
COMMUNITY HEALTH CENTRE,
CURCHOREM