


Revised Plan  
 License Issued under No. 16/2023-2024 Dated 12/06/2024  
 Subject to the conditions stipulated therein

CHIEF OFFICER,  
**MARGAO MUNICIPAL COUNCIL**

Development Permission Granted  
 Subject To Conditions Vide Order  
 No. SGPDA/P/6632/40/24-25  
 Dated 03/01/2024

Member Secretary

NOTE : BALCONIES TO BE ENCLOSED WITH ALUMINIUM FRAME WINDOW OVER MASONARY PARAPET WALL

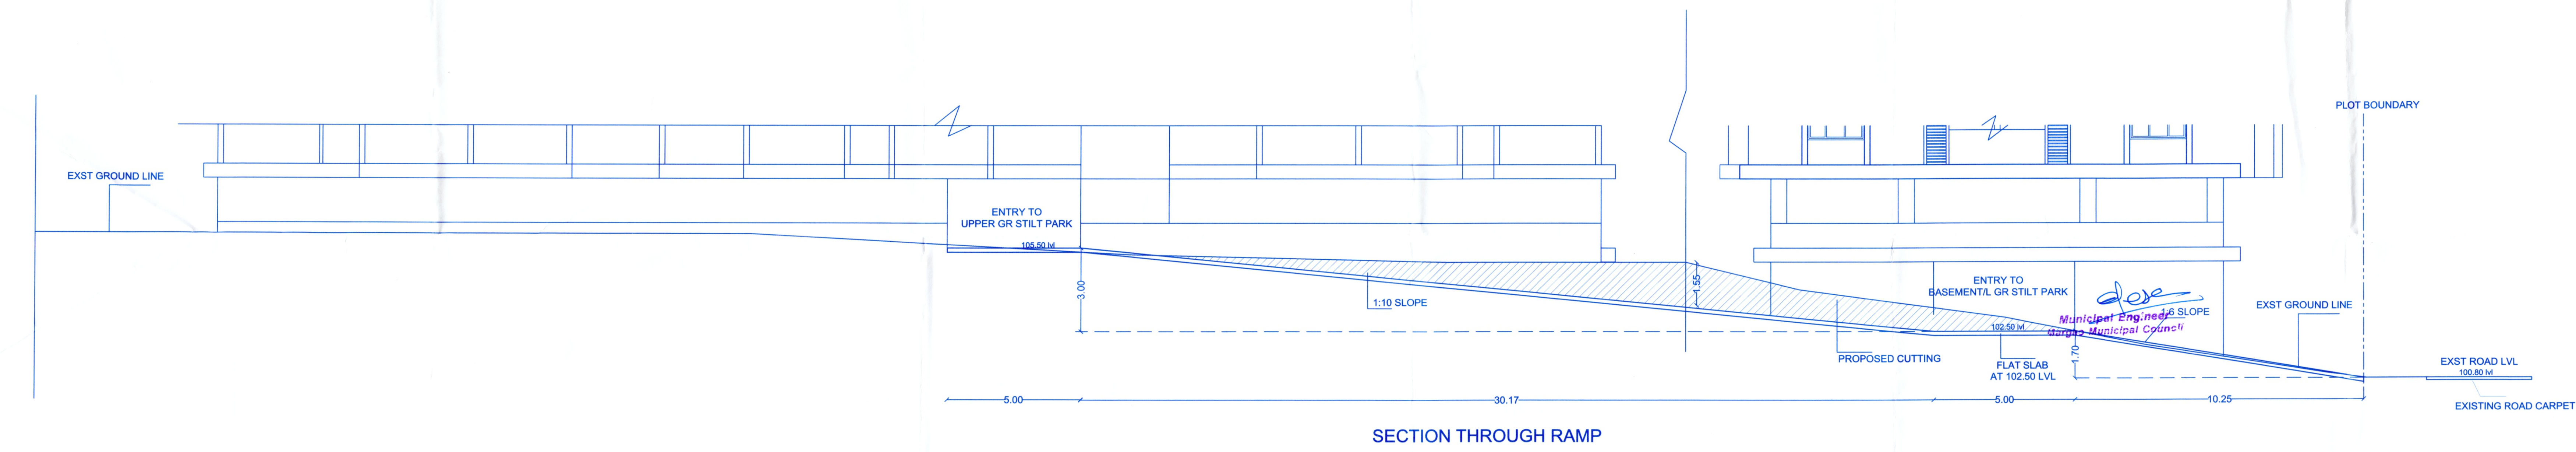

**REVISED PLANS**

OWNER : CITYSCAPE DEVELOPERS

PROJECT : PROPOSED RESIDENTIAL BUILDING, CLUBHOUSE, SECURITY CABIN, COMP/WALL & AMALGAMATION OF PLOT AT GOGOL-MARGAO

SCALE - 1:100	P.T.S. NO. 121 /CHALTA NO. 1 PLOT NOS F5,F6,F7,F8
JOB NO-2454	DRG. NO- 755 / 06
OWNER:	ENGINEER:
<i>Uday Sawant</i>	<i>Uday Sawant</i>
<b>UDAY SAWANT</b> B.E.(CIVIL) Reg. No. ER/0022/2010	
<b>SAWANT &amp; ASSOCIATES</b> ARCHITECTS, ENGINEERS INTERIOR DESIGNERS PLOT NO. 121, CHALTA NO. 1 GOGOL, MARGAO - 55 PHONE NO. 022-2618222	