




GROUND FLOOR
 (APPROVED VILLA A, B)

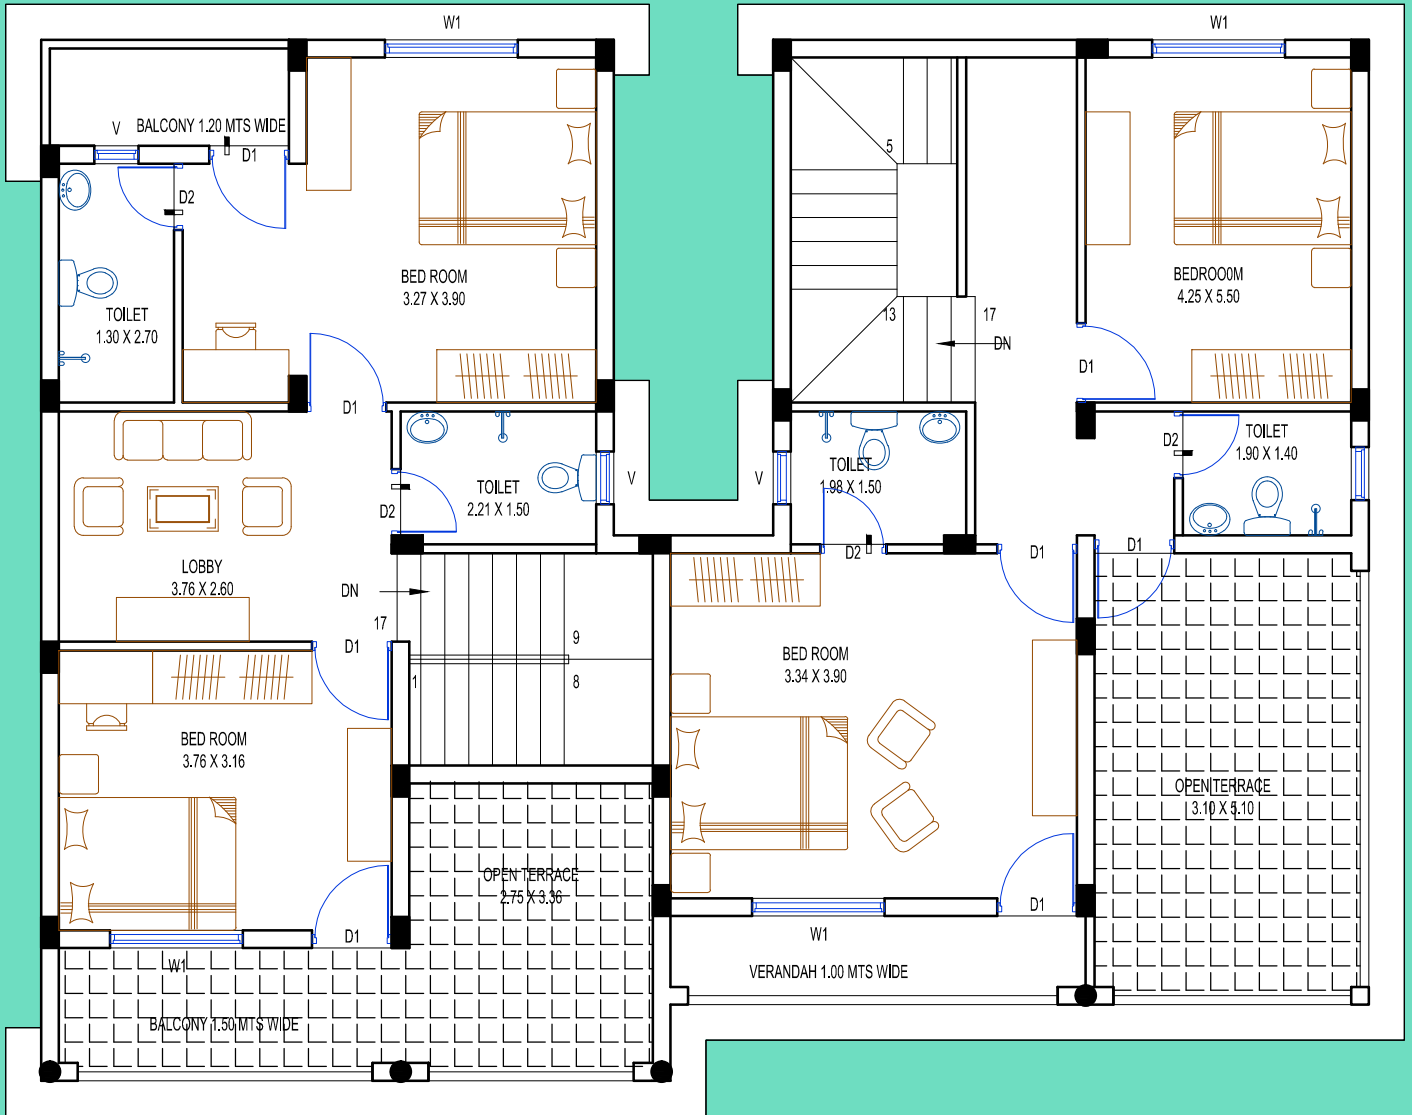


FIRST FLOOR
 (APPROVED VILLA A, B)

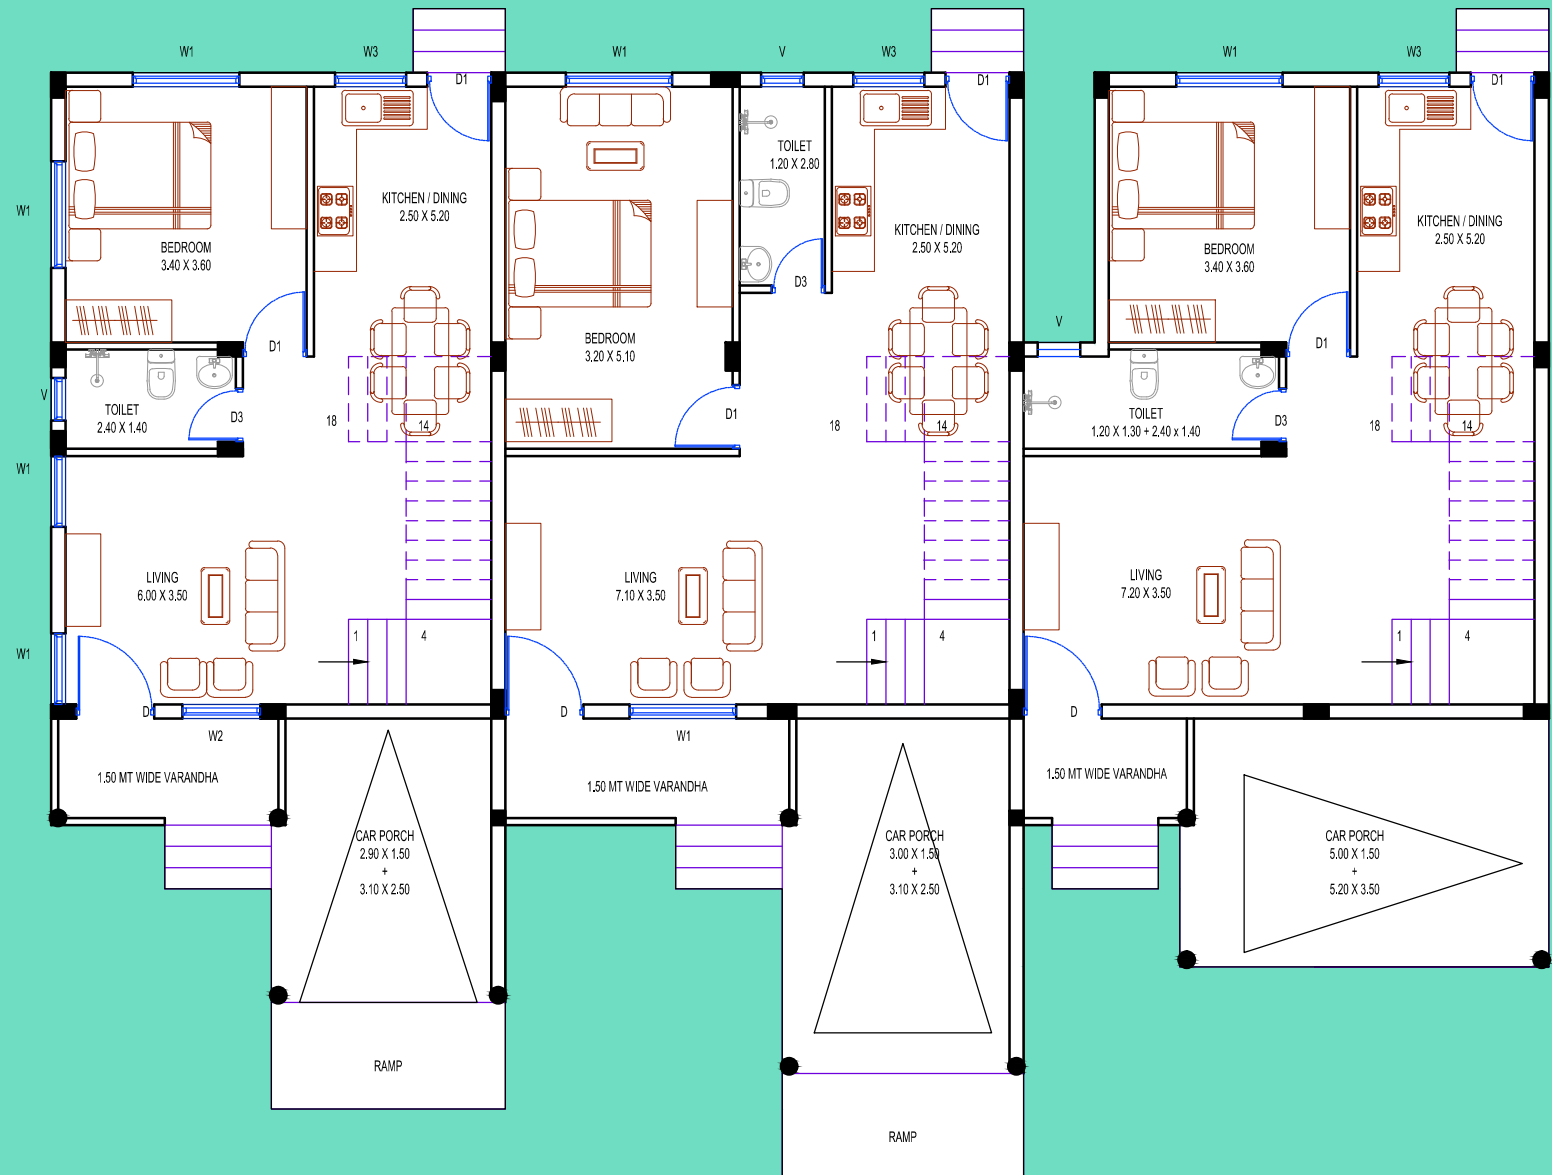


GROUND FLOOR
(PROPOSED VILLA C,D,E)

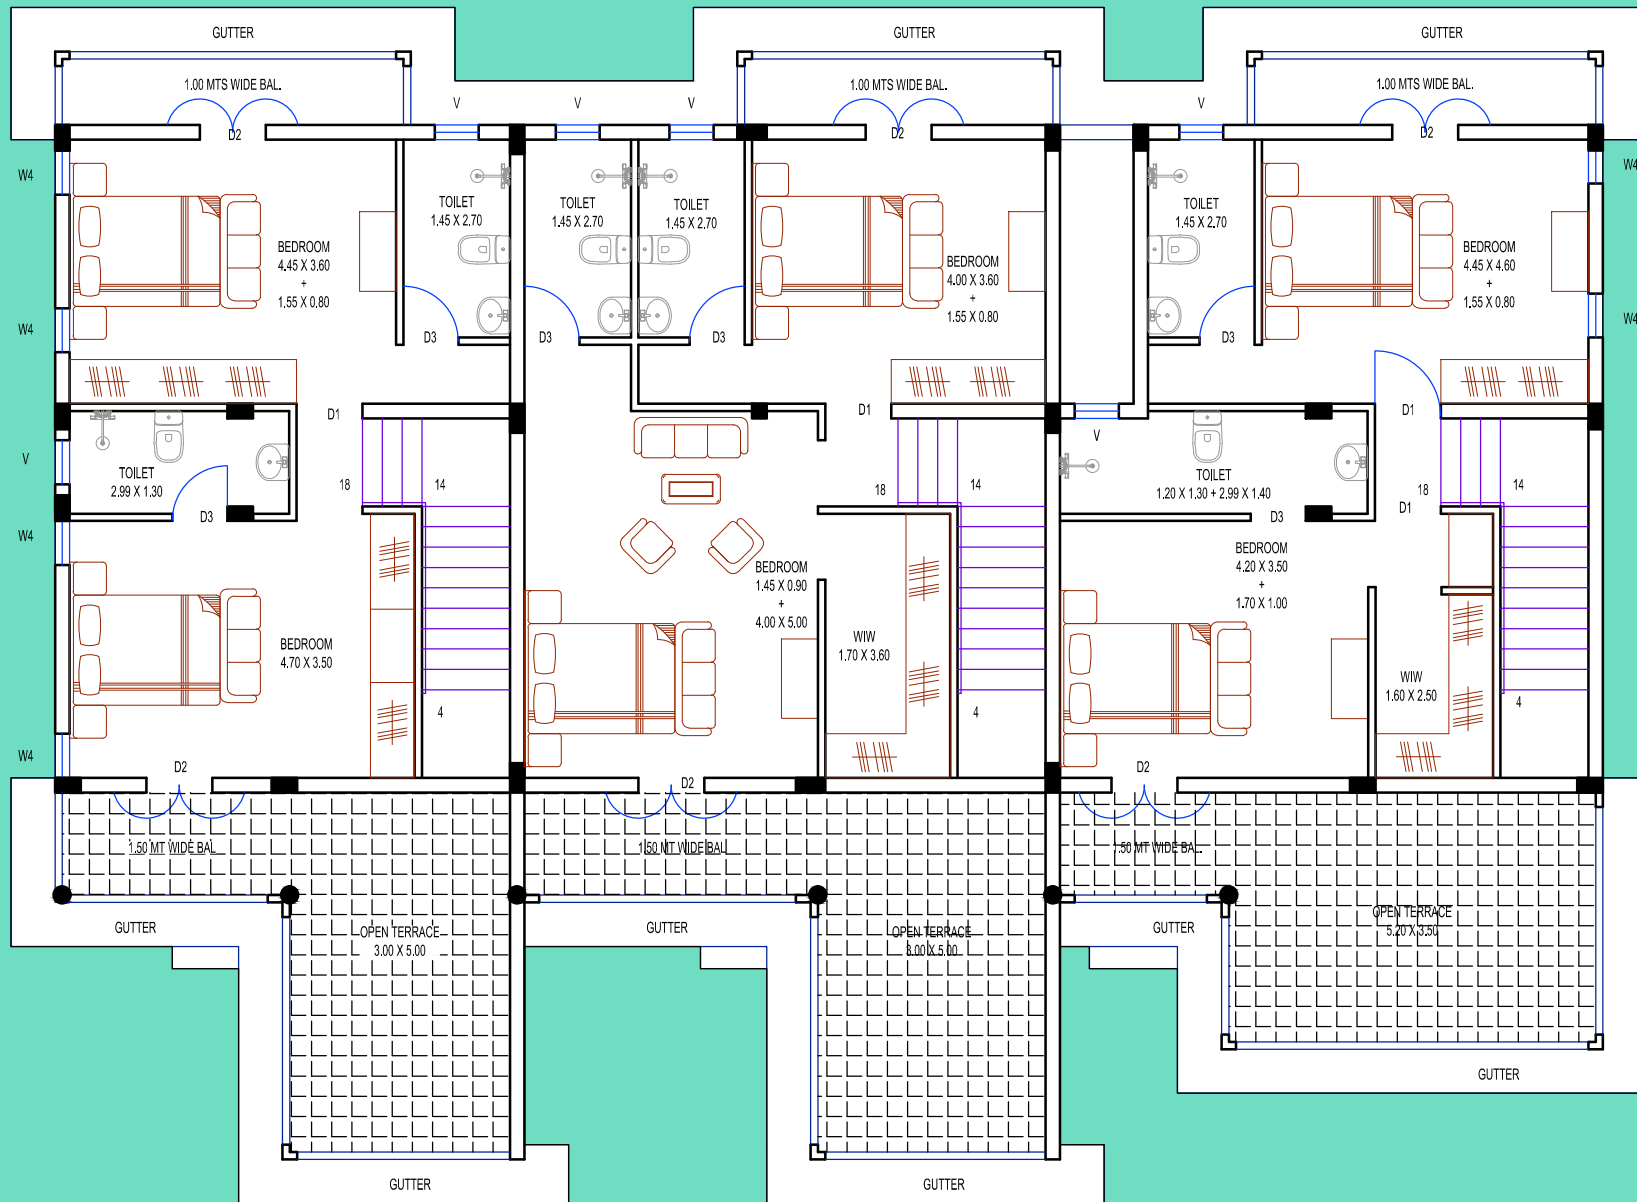


FIRST FLOOR
(PROPOSED VILLA C,D,E)

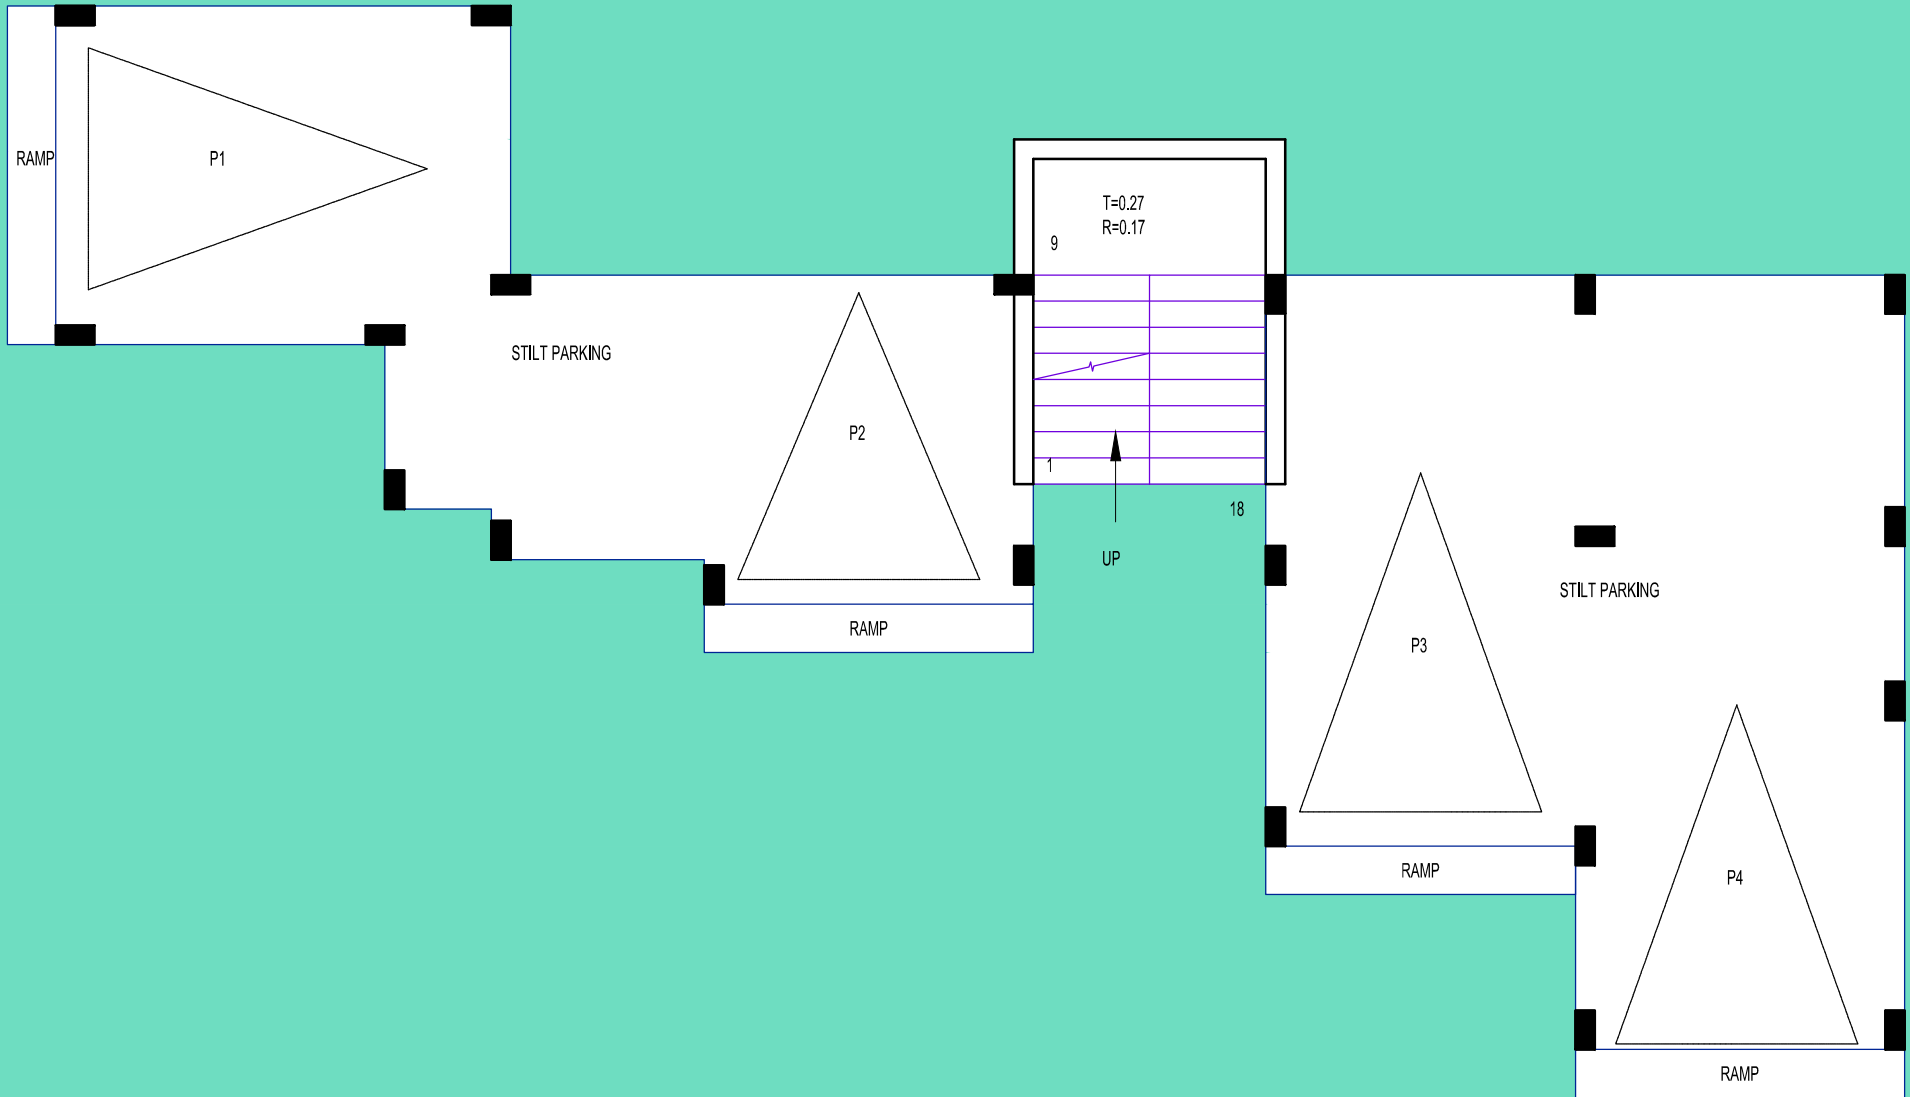

STILT PLAN
(BUILDING A)

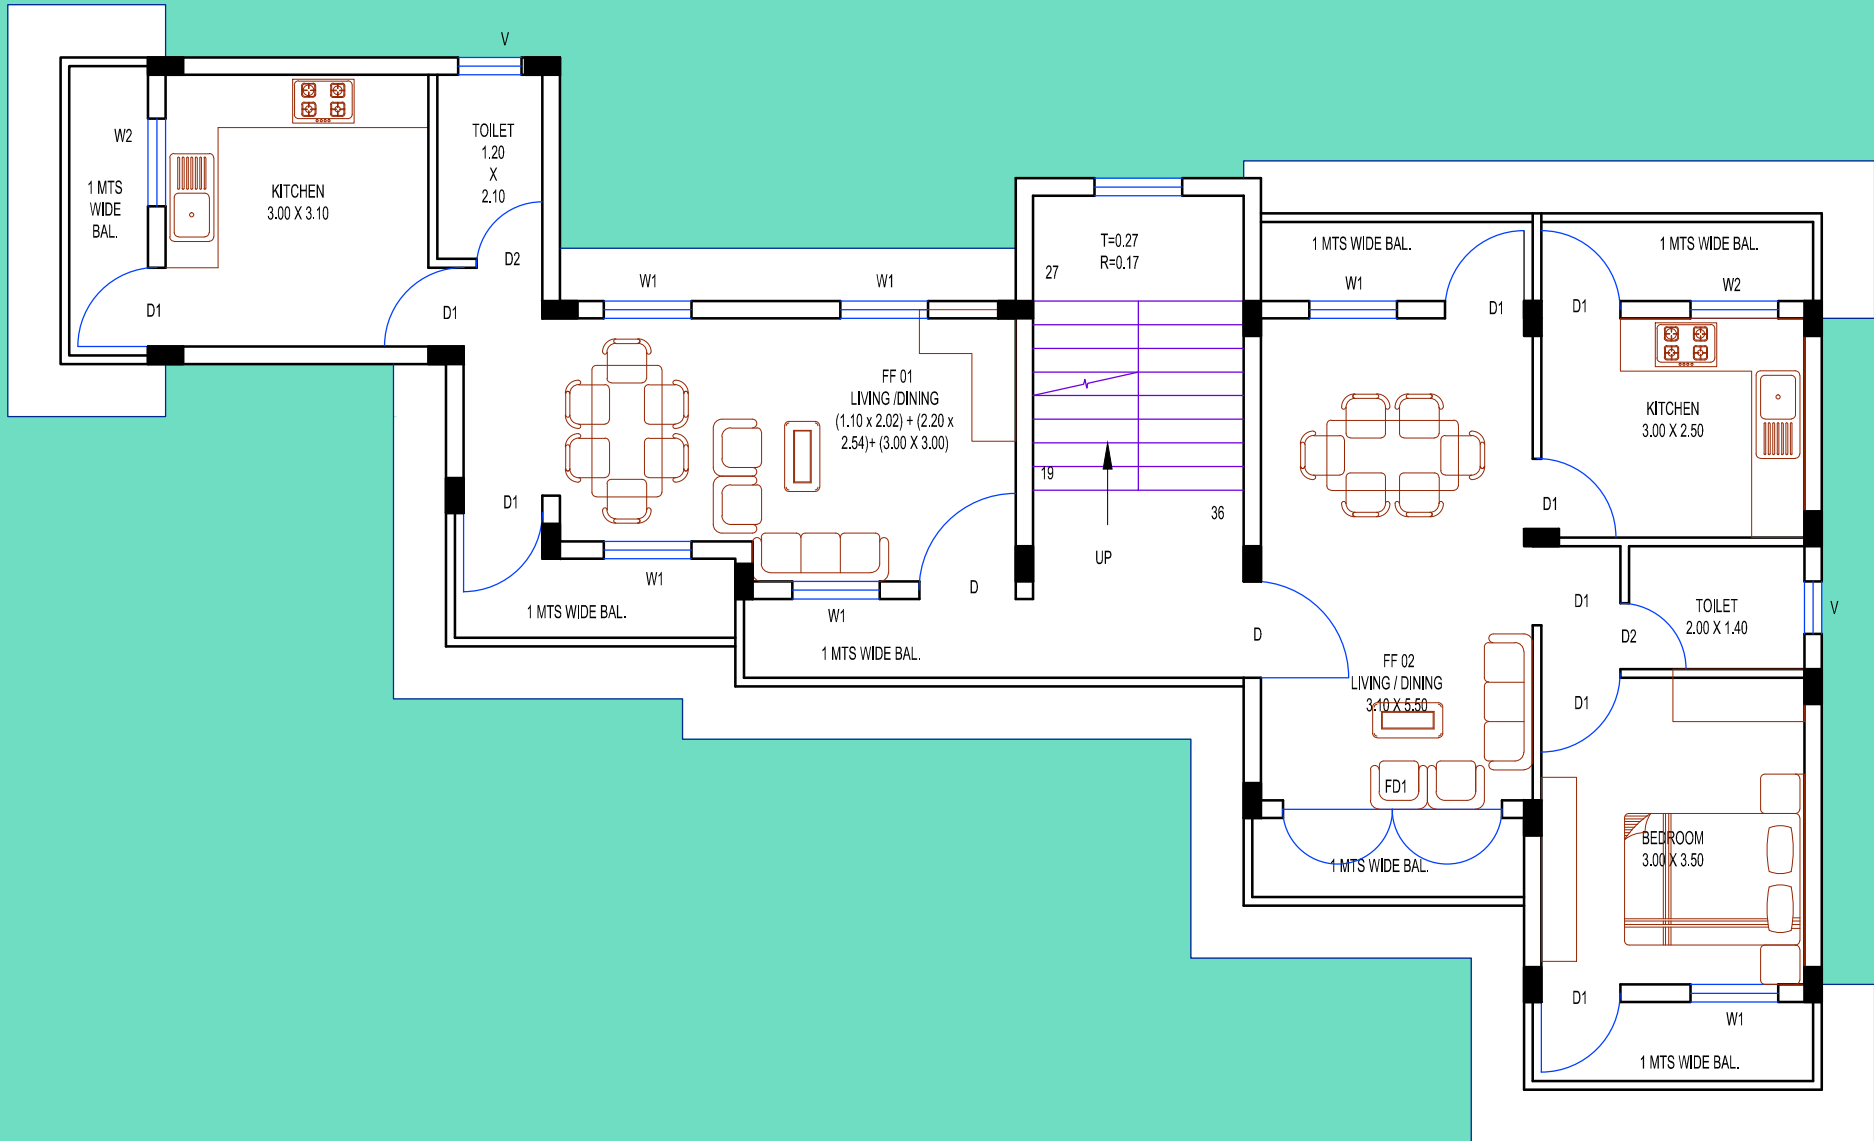

FIRST FLOOR
(BUILDING A)

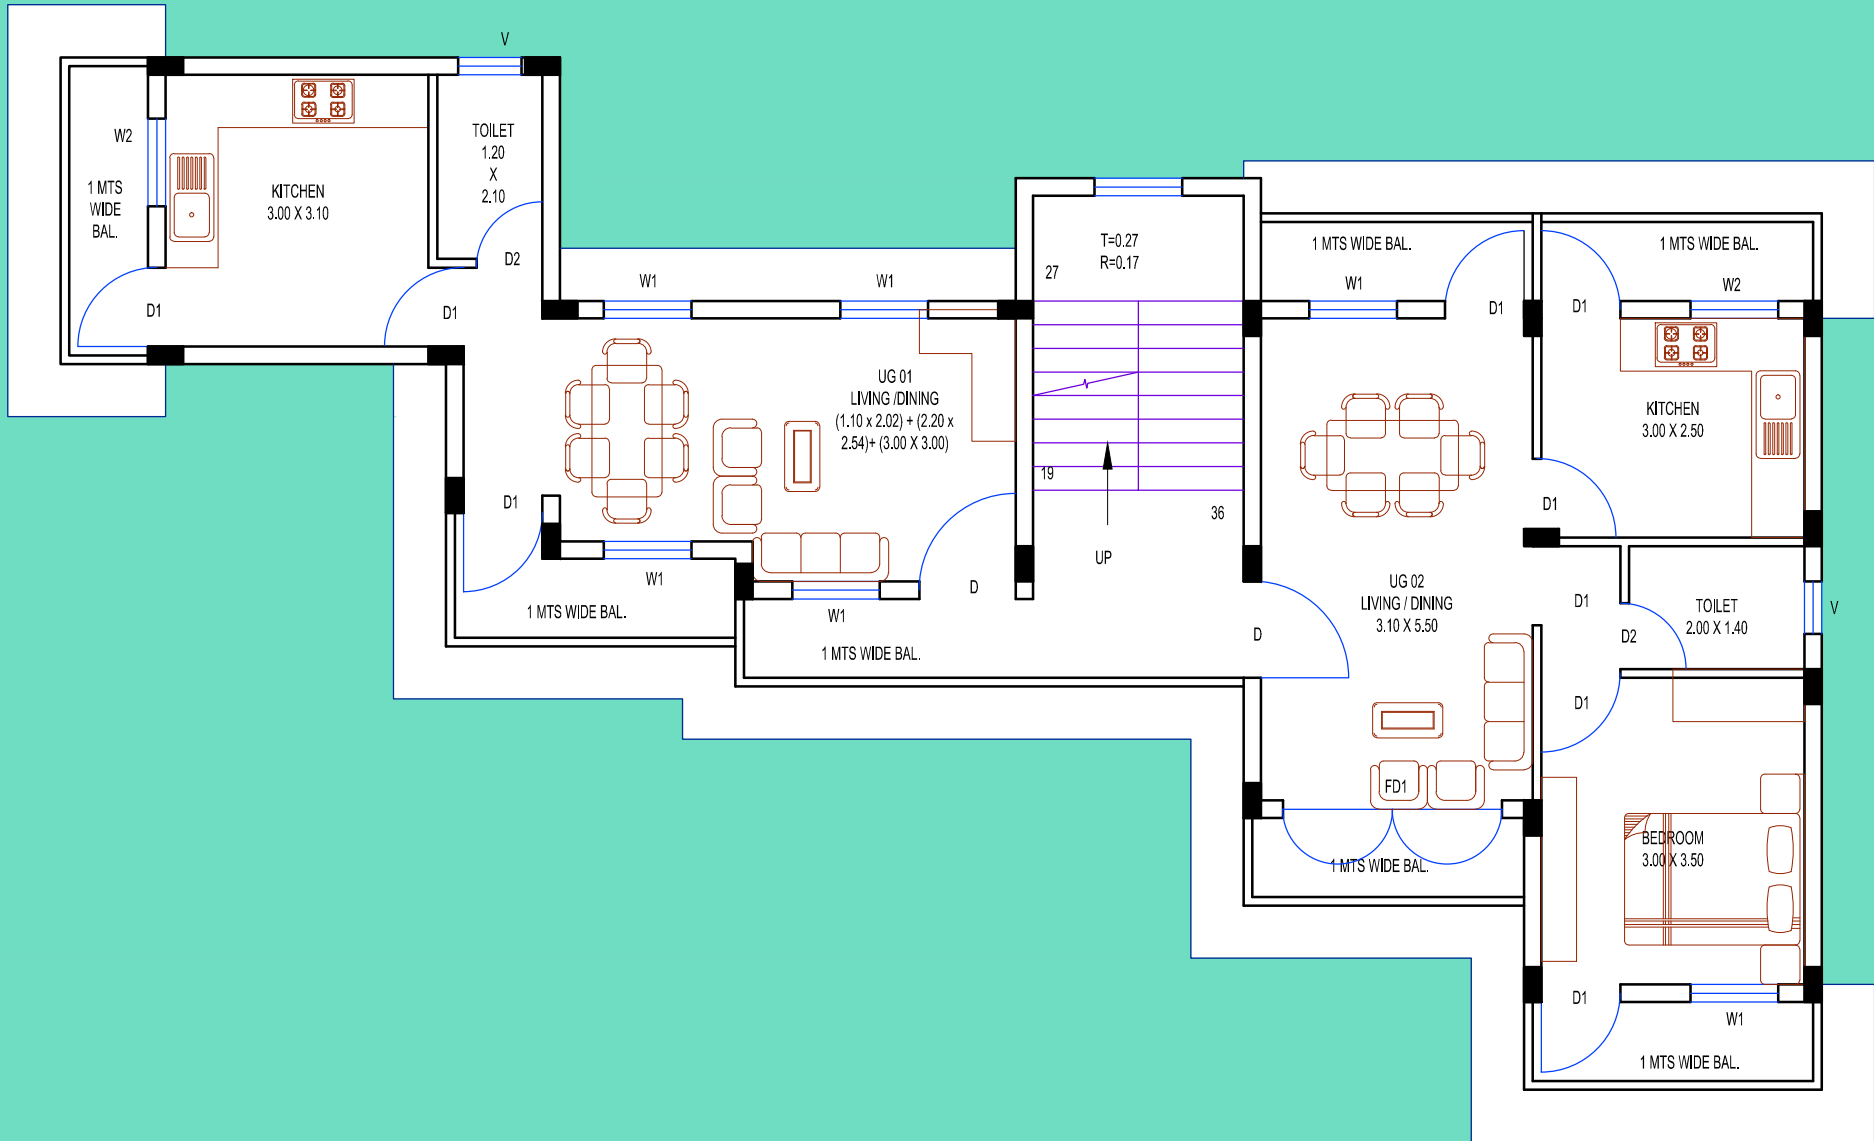

UPPER GROUND FLOOR
(BUILDING A)