





GOVERNMENT OF GOA
Directorate of Settlement and Land Records
Office of Inspector of Survey and Land Records
PANAJ-GOA



Plan Showing plots situated at
City : PANAJI
Taluka : TISWADI
P.T.Sheet No./Chalta No. : 143 / 54.
Scale :1:500

Ammonaya

MAYA K. AMONKAR
Inspector Of Surveys & Land Records
City Survey, Panaji

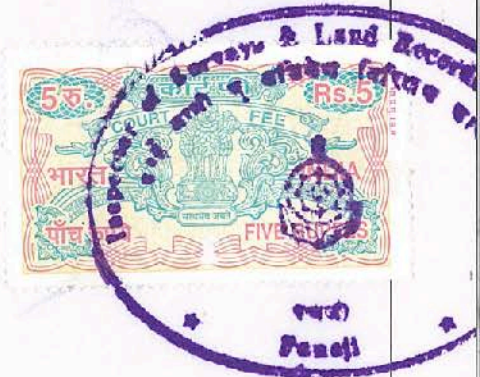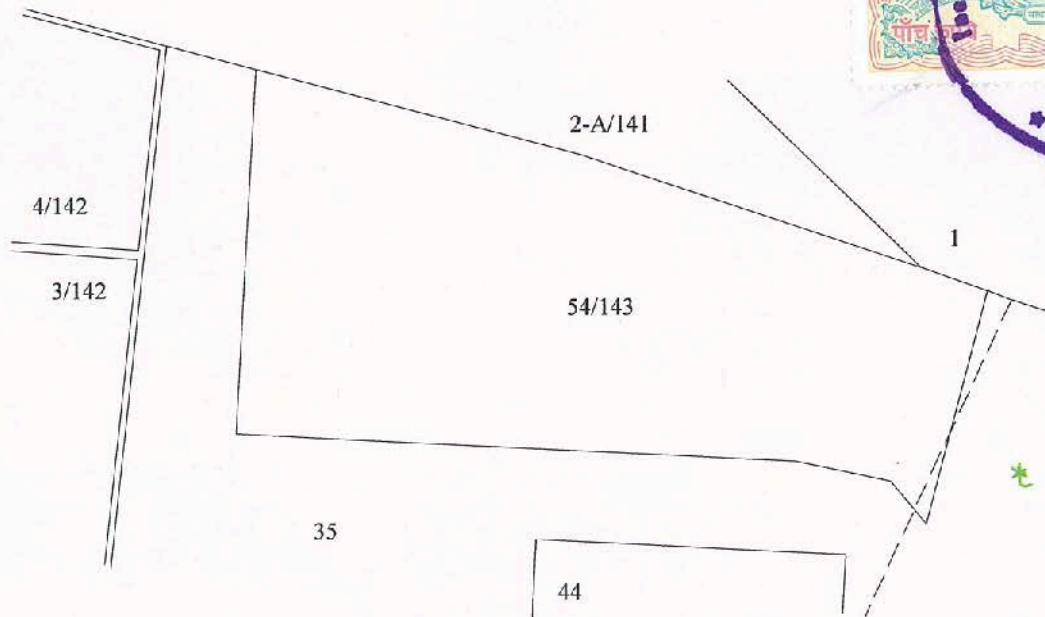

Paresh P Vengurlekar

Generated By : Paresh P Vengurlekar (F.S)
On : 22-02-2019

Bharati Shirodkar

Compared By: Bharati Shirodkar (H.S)

CERTIFIED COPY

Copy prepared for as on Ganoran Khulker
Copy ready on 22-2-19
Copy delivered on 27-2-19
Advance fees received Rs. _____
Rupees _____ vide _____
Rpt. No. 2865 dated _____ Total _____
Fees Rs. 180 Rupees _____
Copied by [Signature]
Compared by [Signature]

