


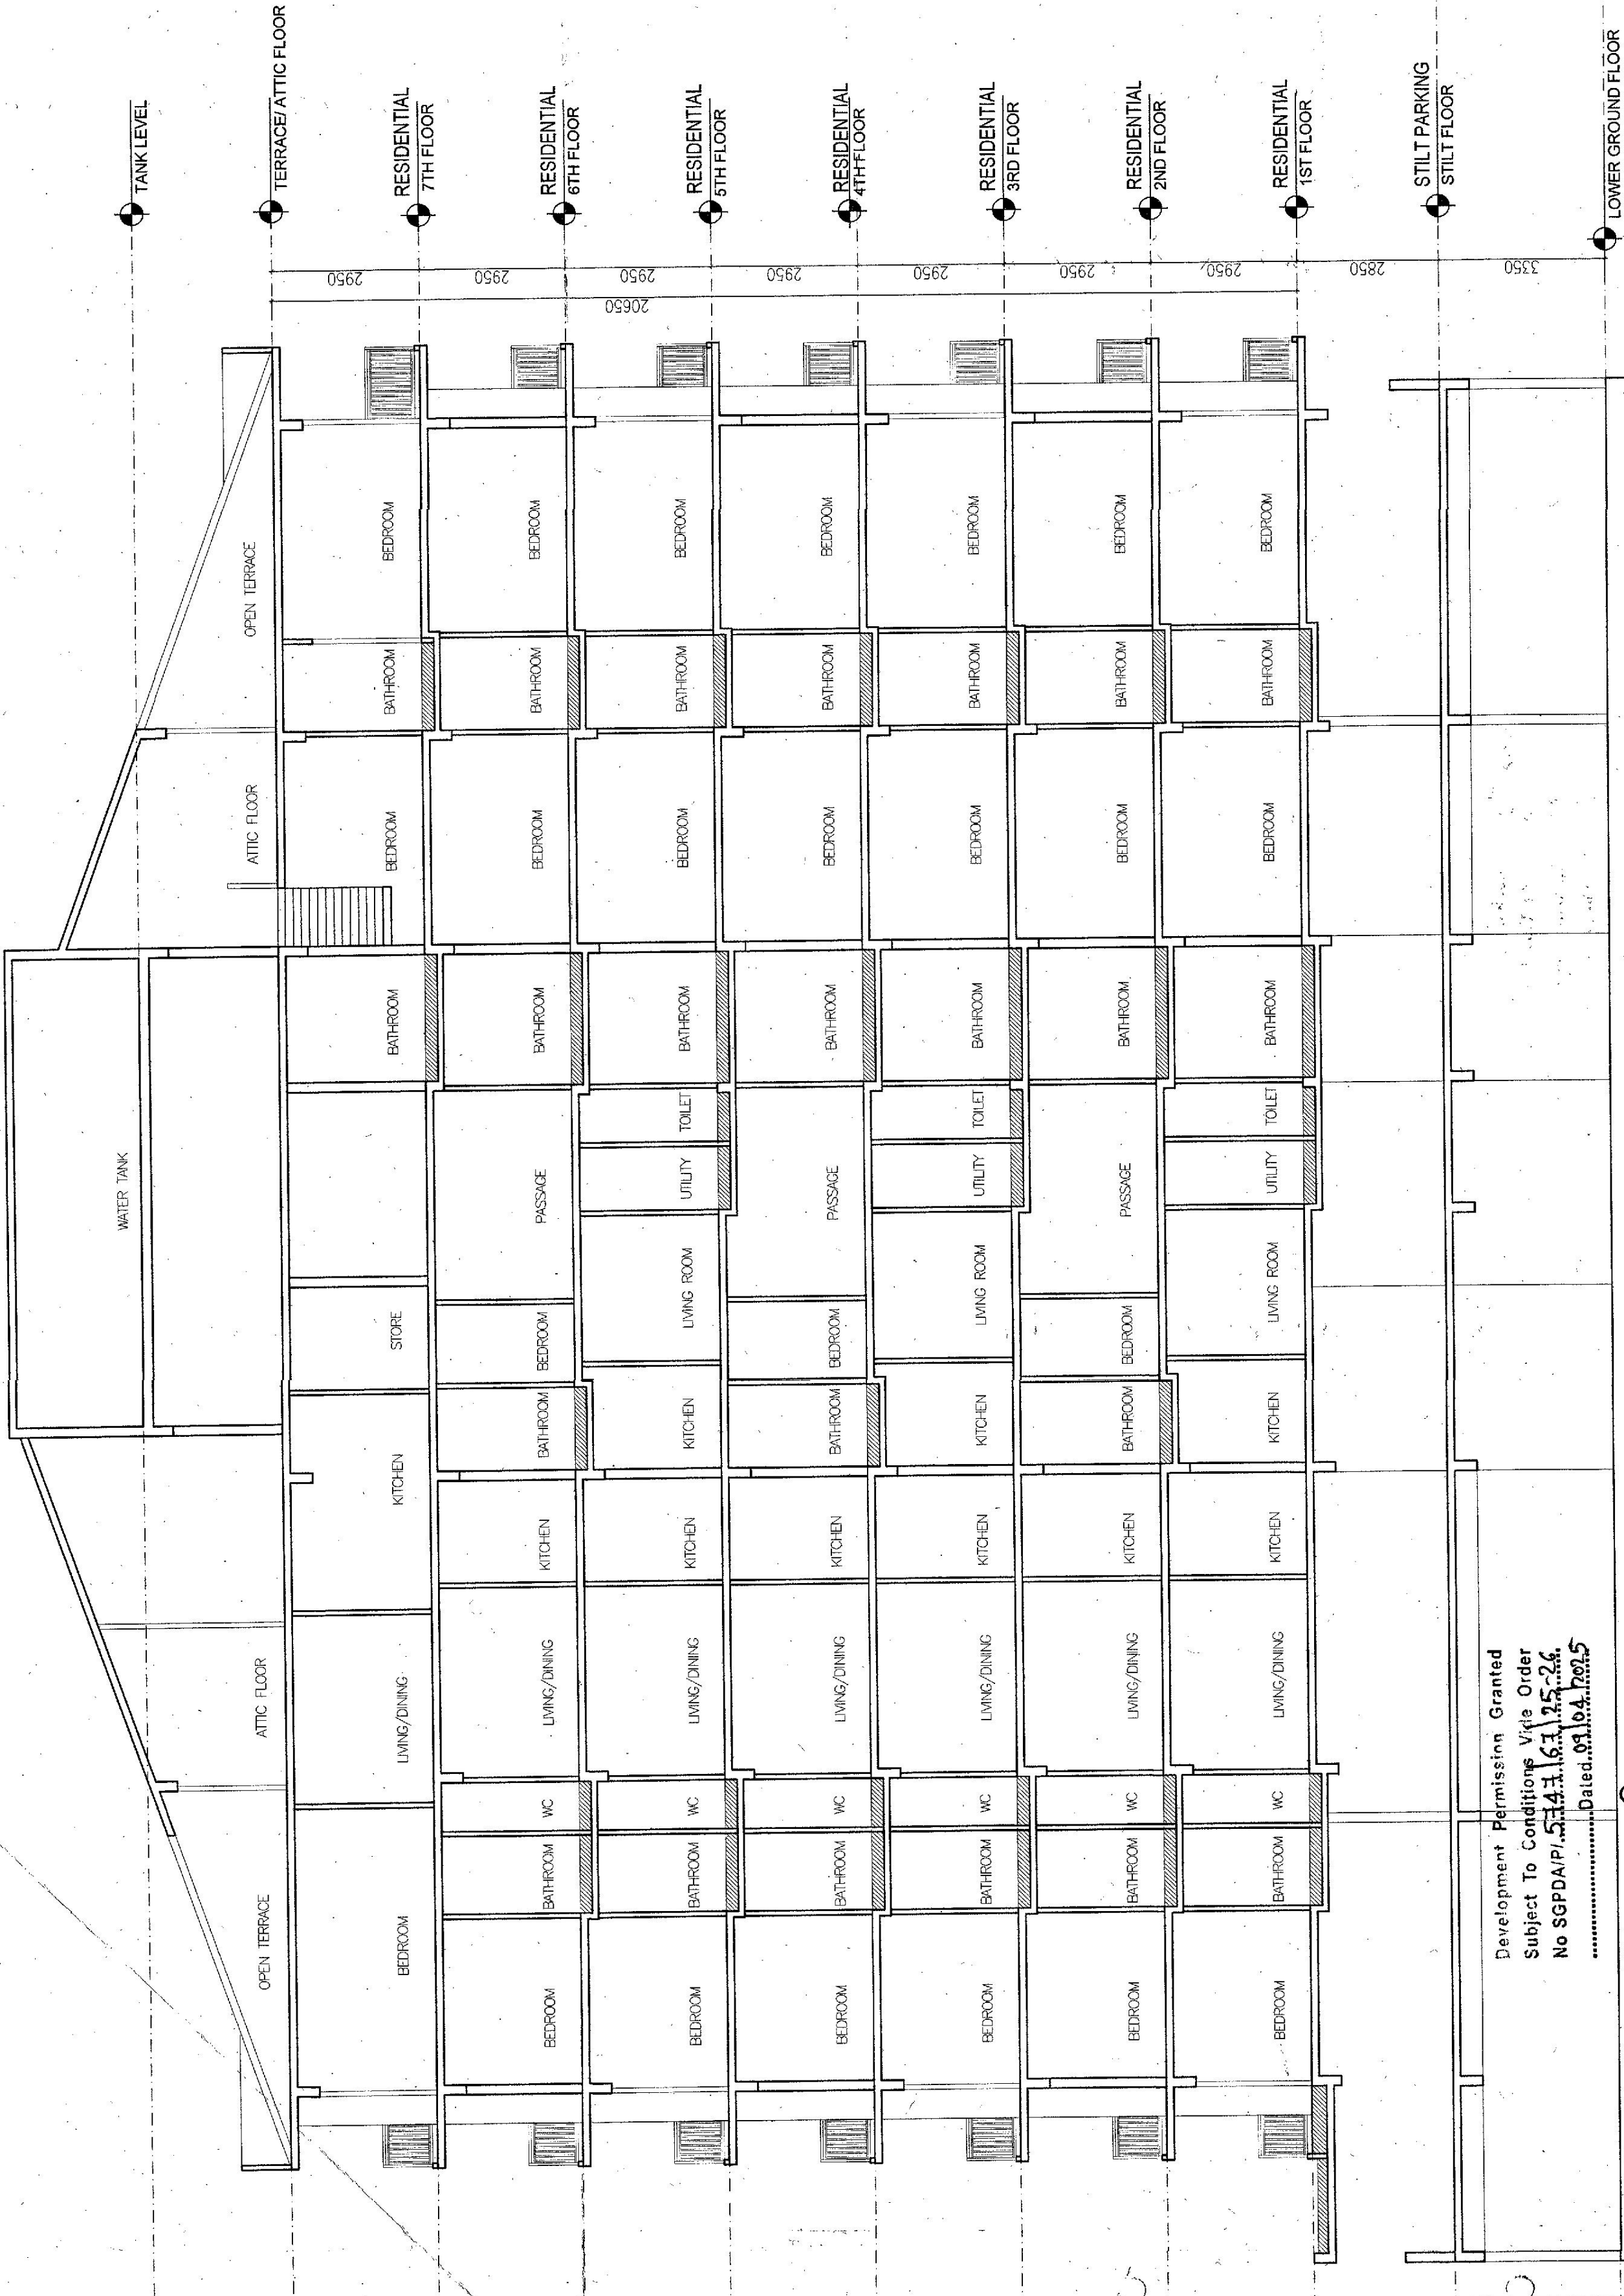

LAND OWNER -
MARQUIS FARMS PVT LTD

DEVELOPER -
SHREM AANSAV REALTY LLP

ARCHITECT
[Signature]

DRAWING TITLE:
SECTION C-C

SCALE 1:100

DATE: 15-10-24

PROJECT:
RESIDENTIAL AND COMMERCIAL
DEVELOPMENT ON PLOT BEARING
P.T. SHEET NO. 57, CHALTA NO. 1 AT
MARGAO, GOA

SECTION C-C

Development Permission Granted
Subject To Conditions Vite Order
No SGPDA/P/544/63/25-26
Dated 09/04/2025

Member Secretary
S.G.P.D.A.
MARGAO-GOA