

GOVERNMENT OF GOA
DIRECTORATE OF SETTLEMENT & LAND RECORDS
MARGAO- GOA

PLAN


OF THE PROPERTY BEARING SURVEY No. 72/1 SITUATED AT AMBELIM VILLAGE OF SALCETE TALUKA APPLIED FOR CONVERSION OF USE OF LAND FROM AGRICULTURE INTO NON AGRICULTURE PURPOSE VIDE ORDER NO.CAD2SAL10-22-229 DATED 10-01-23 ISSUED BY ADDITIONAL COLLECTOR-II, MARGAO



SCALE : 1:1000

AREA TO BE CONVERTED S. NO. 72/1 (PART) = 27023.13 SQ. MTS.

P.C. 30/3/23
INSPECTOR OF SURVEY & LAND RECORDS
MARGAO GOA

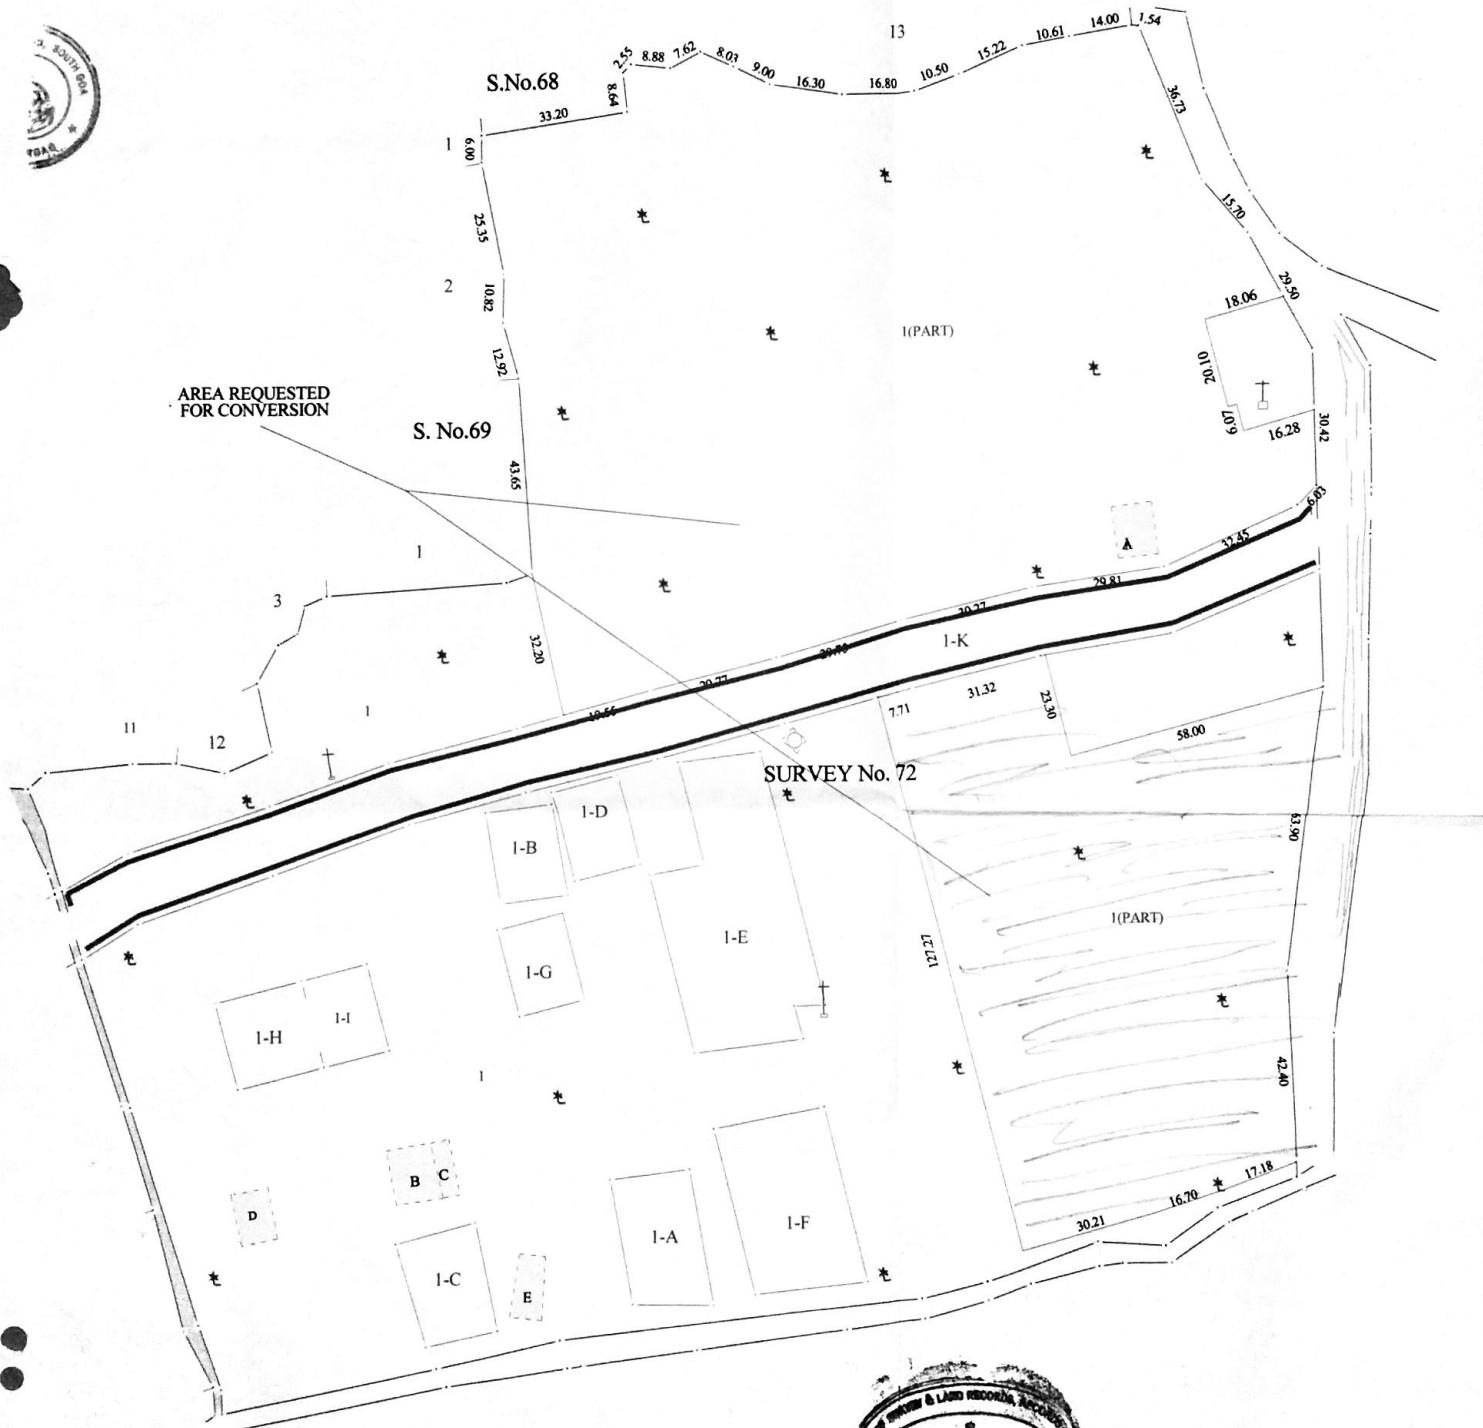

SIDDHANT FALDESSAI (F.S.)
PREPARED BY

SURVEYED ON: 24-02-2023

SAGAR NAVELKAR (S.P.)
VERIFIED BY

File No.: 2/ISLR/EREV/38/23