



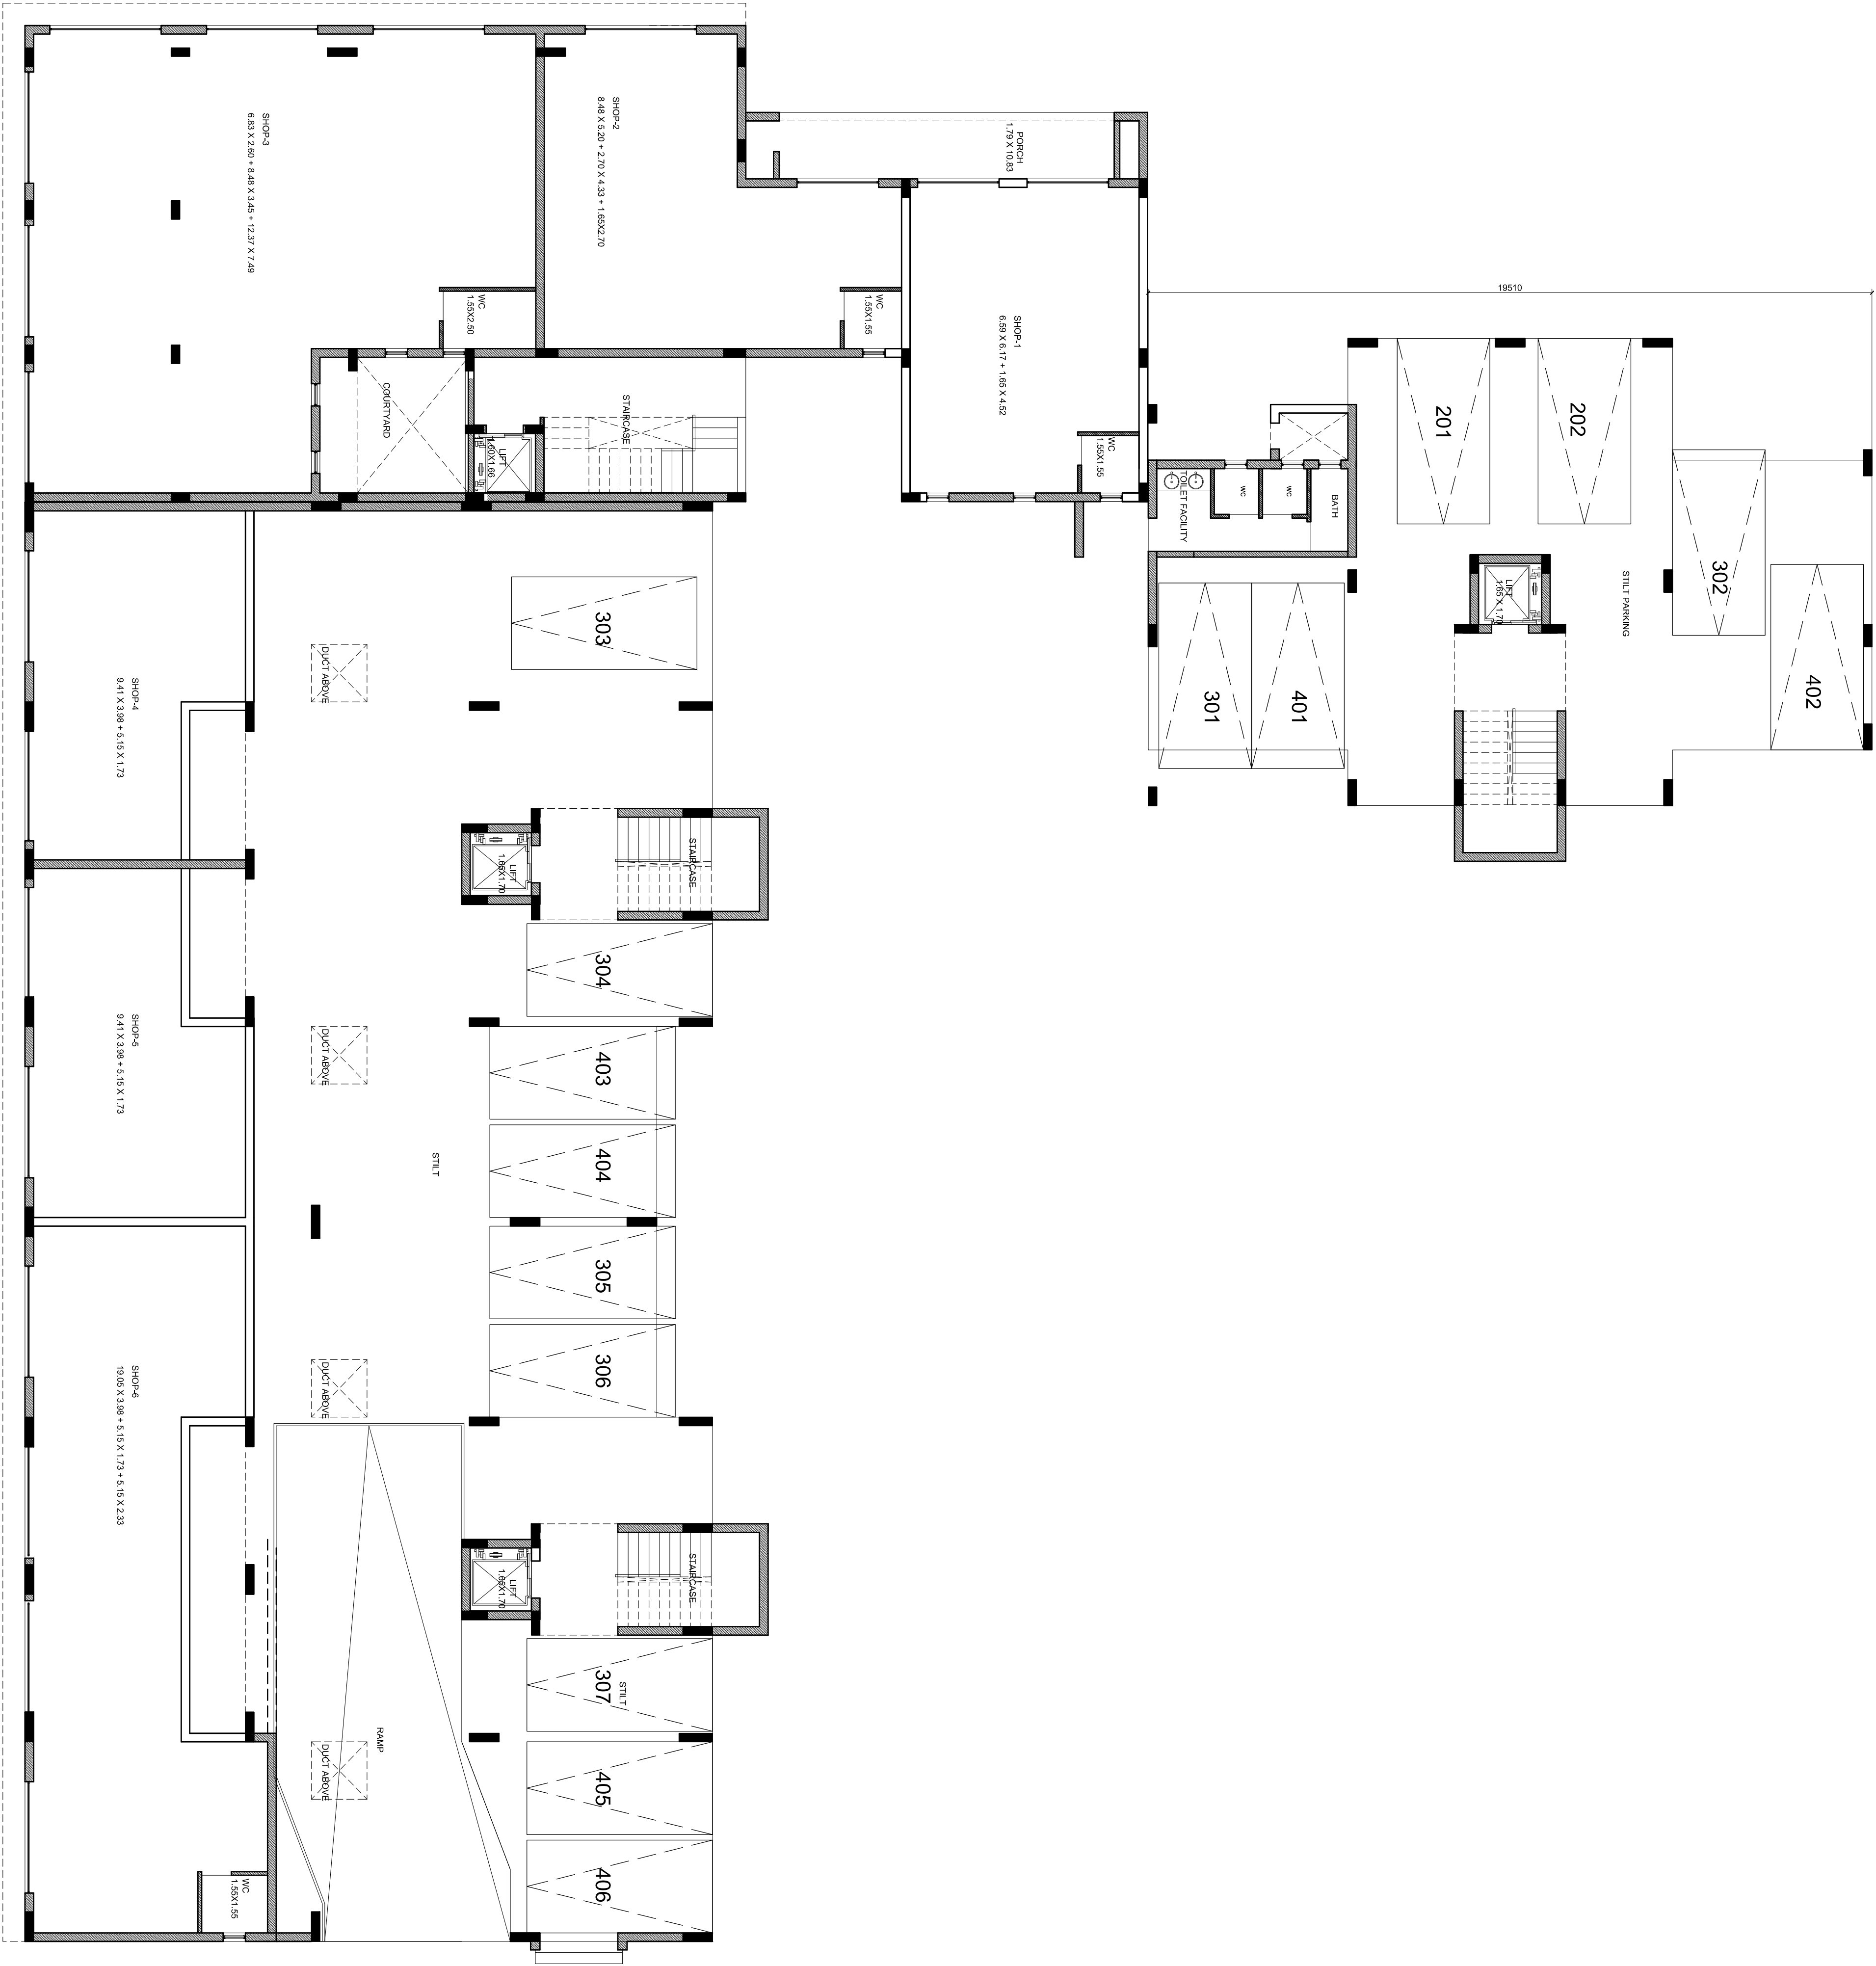
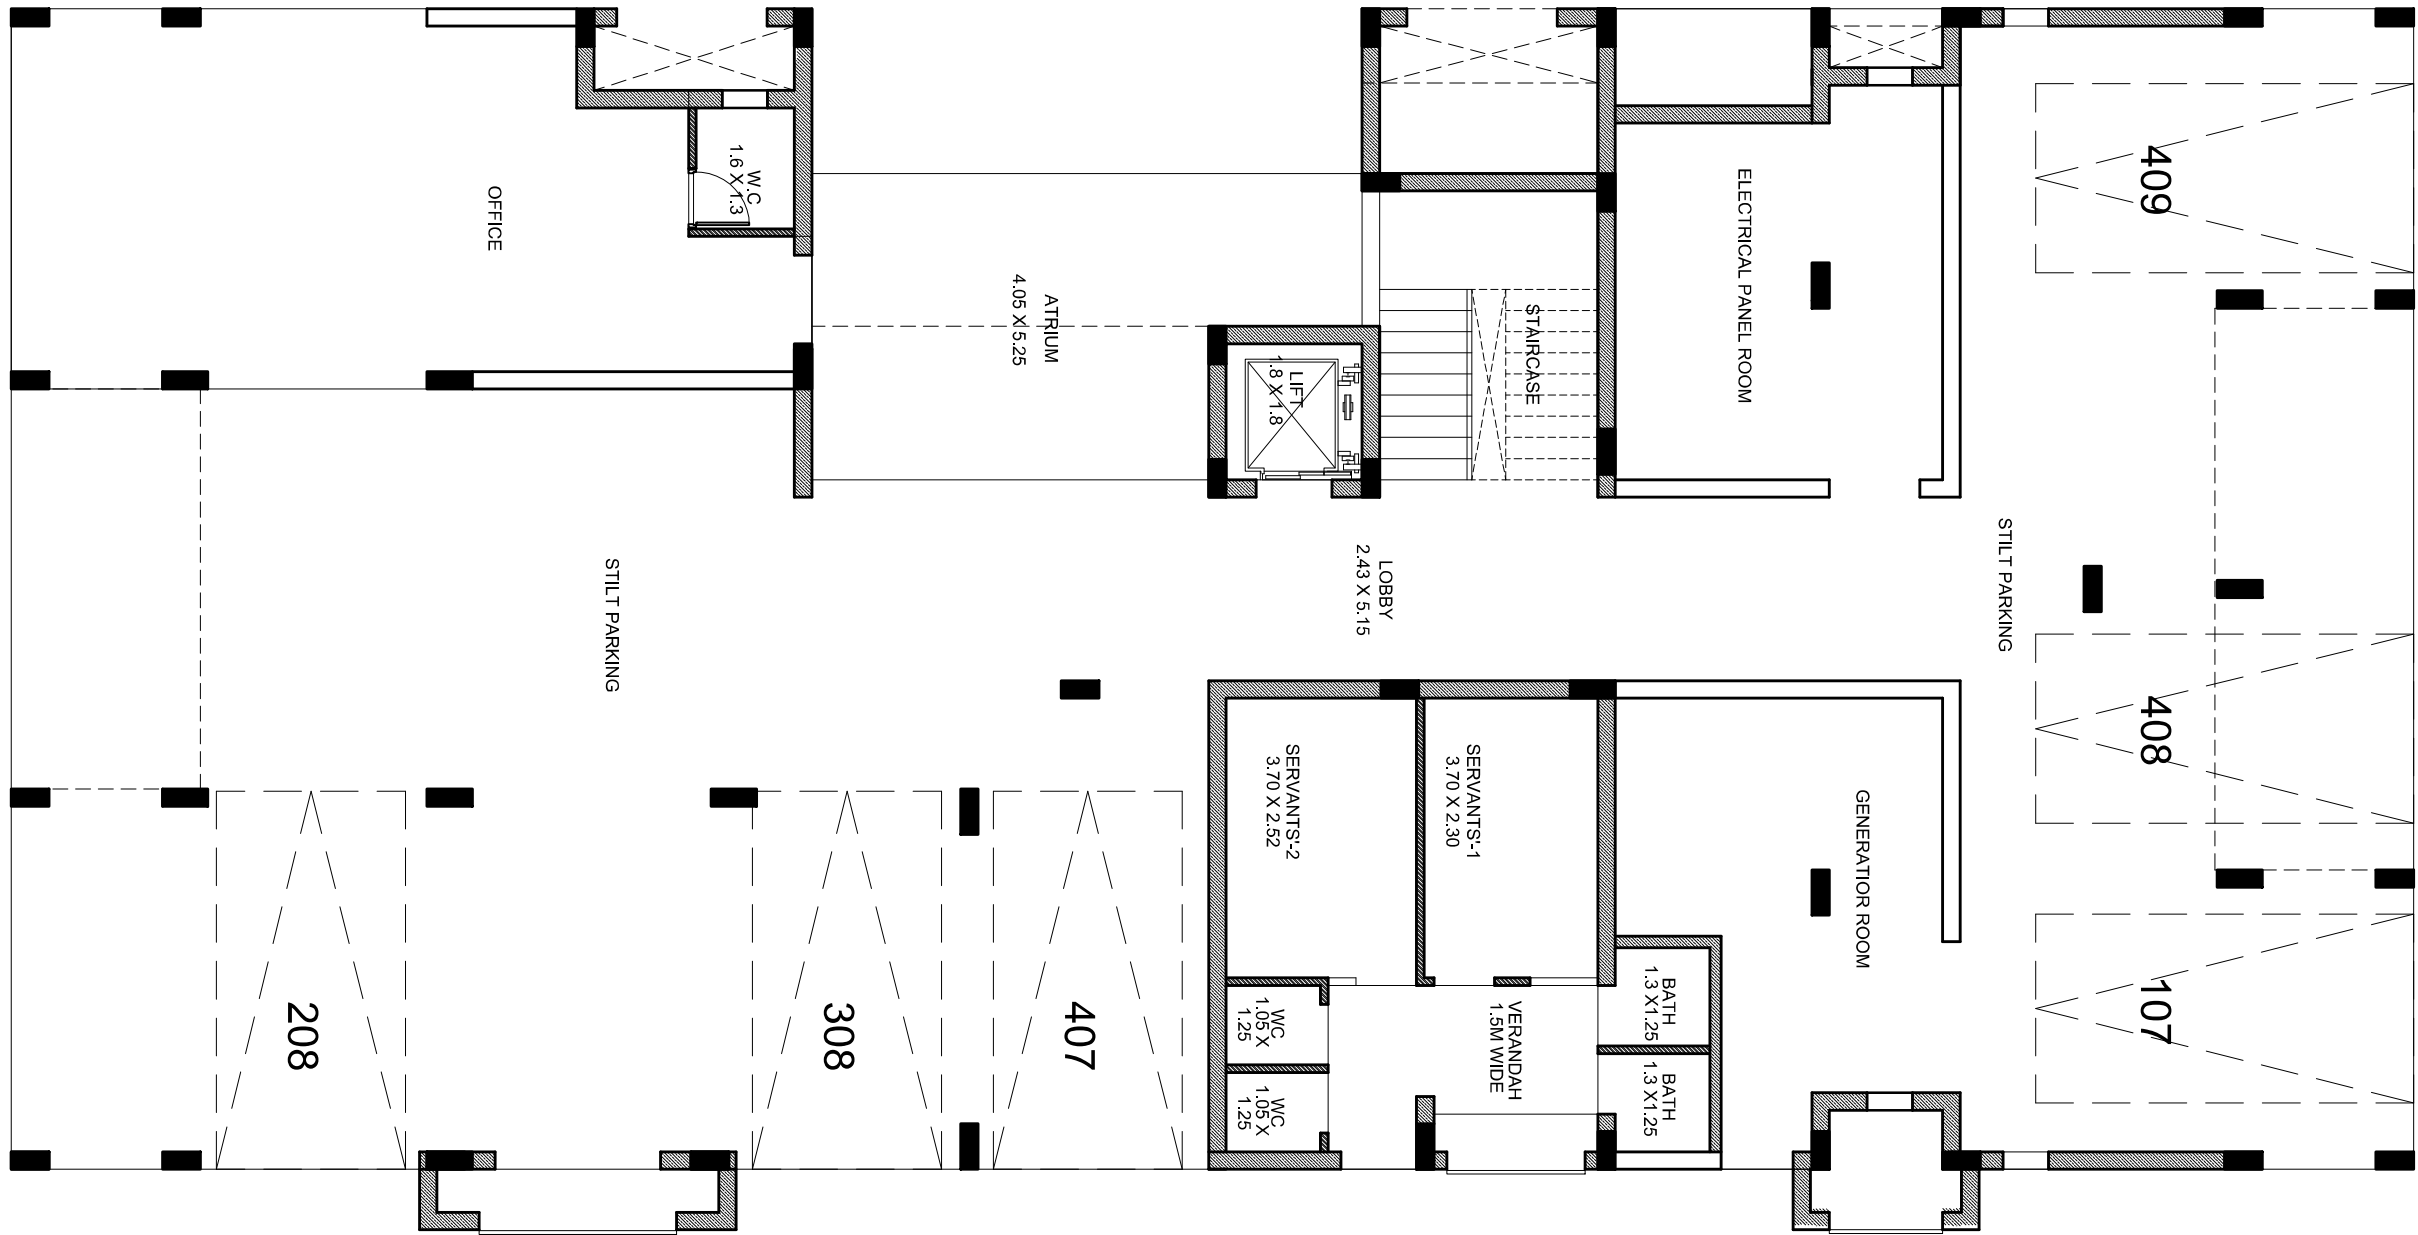


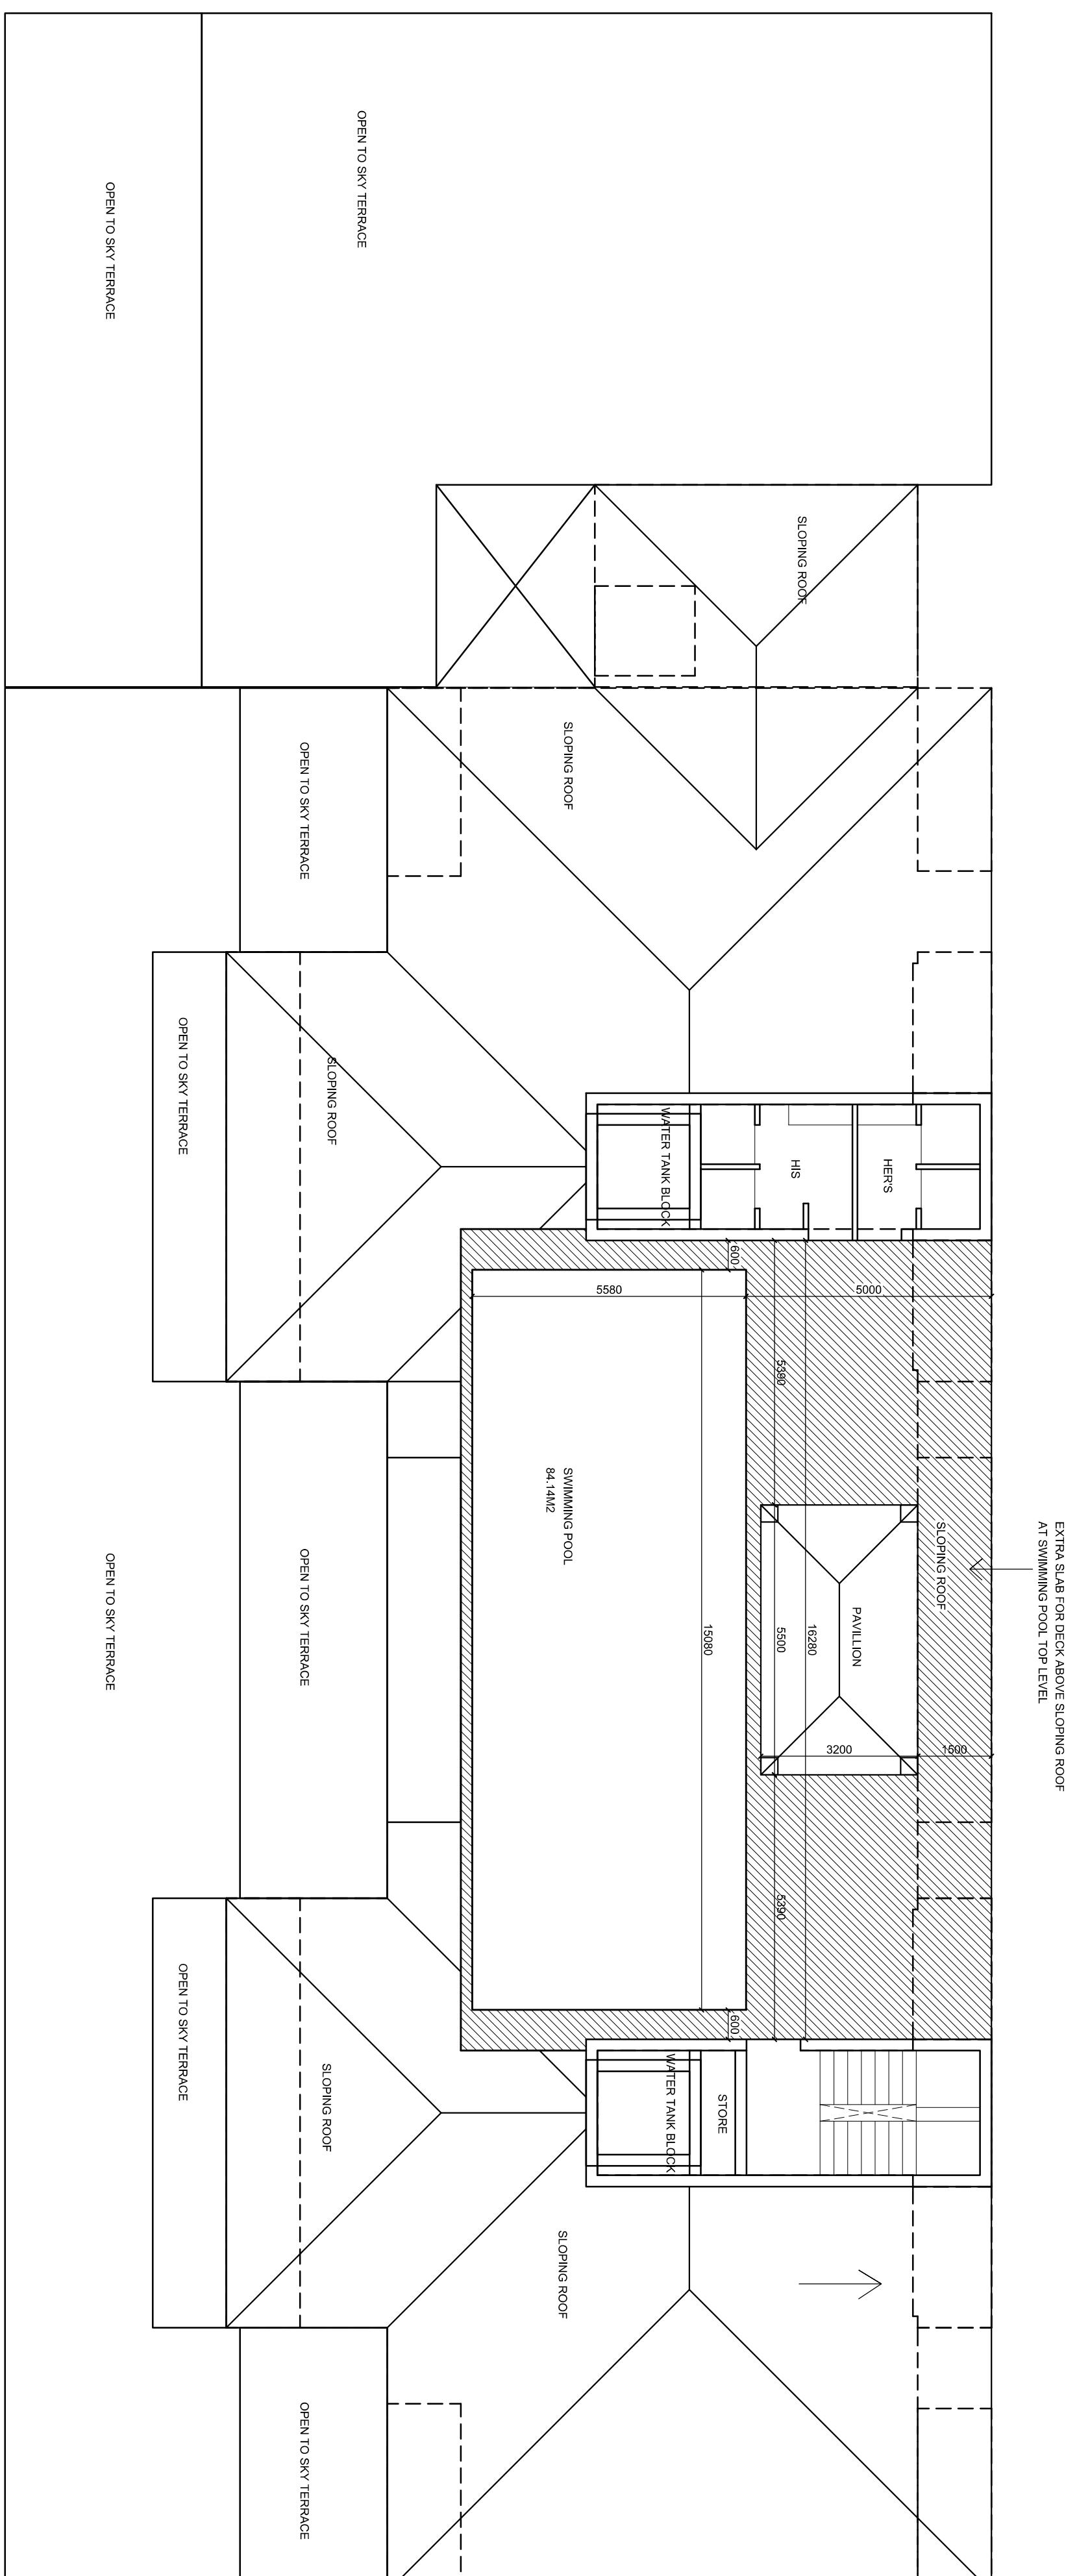




GROUND FLOOR PLAN

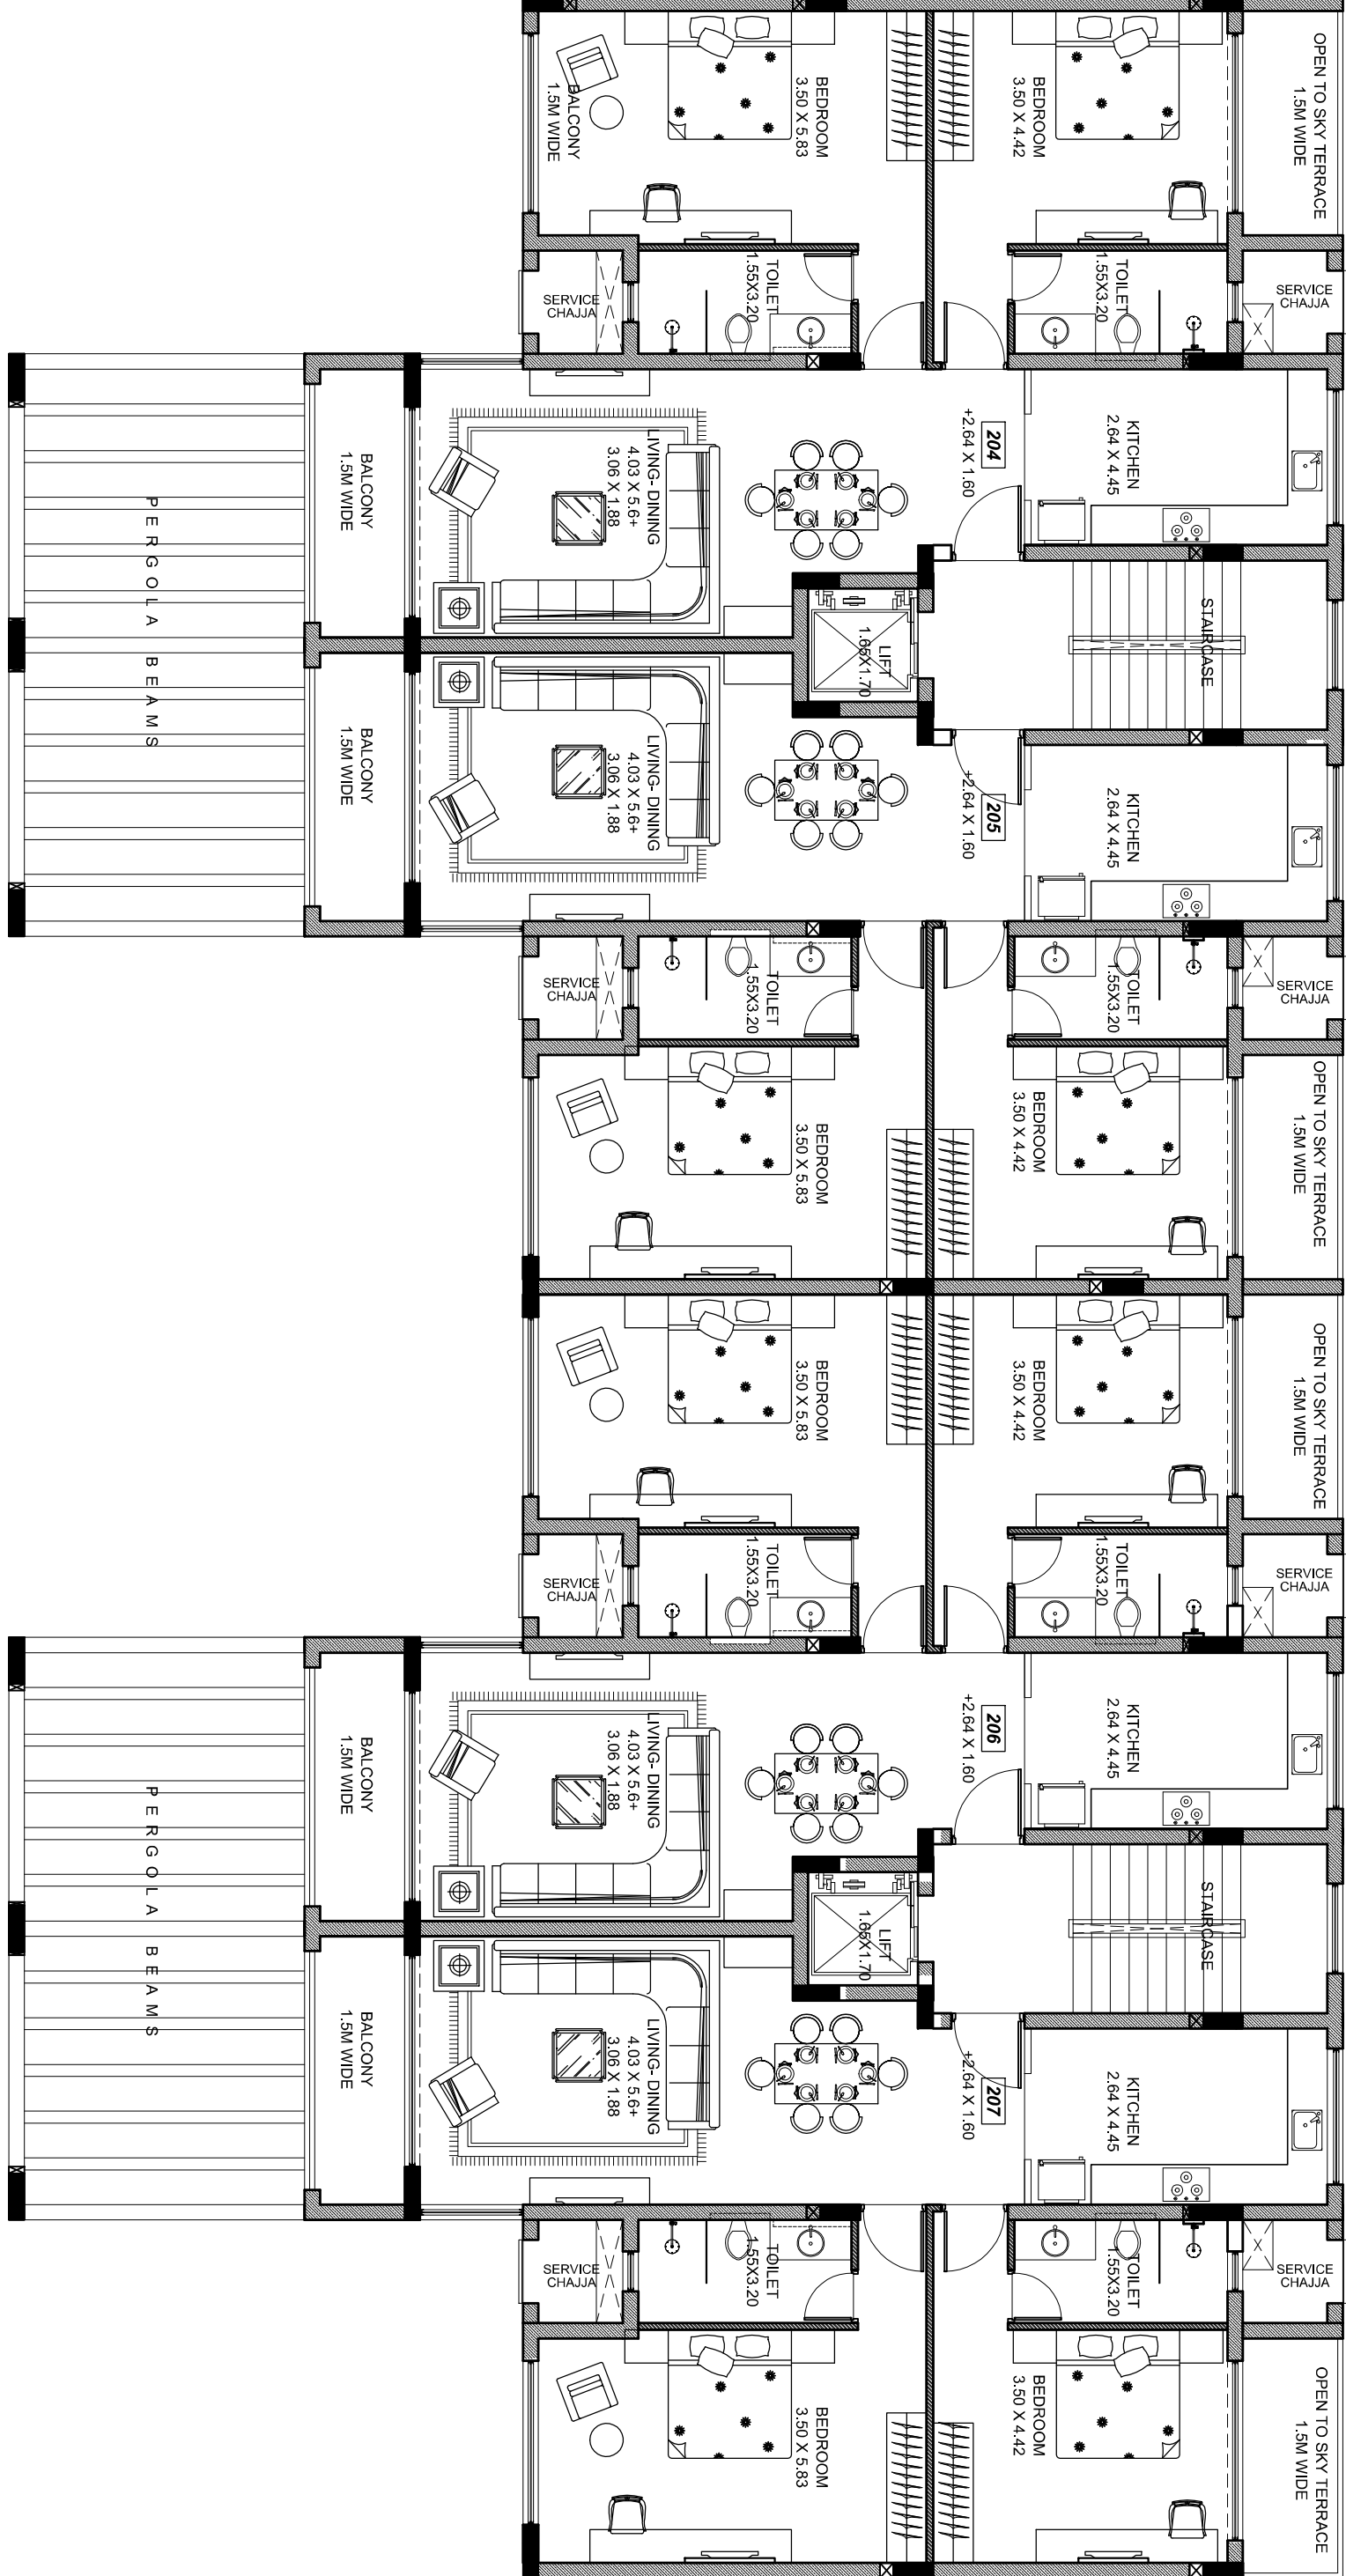

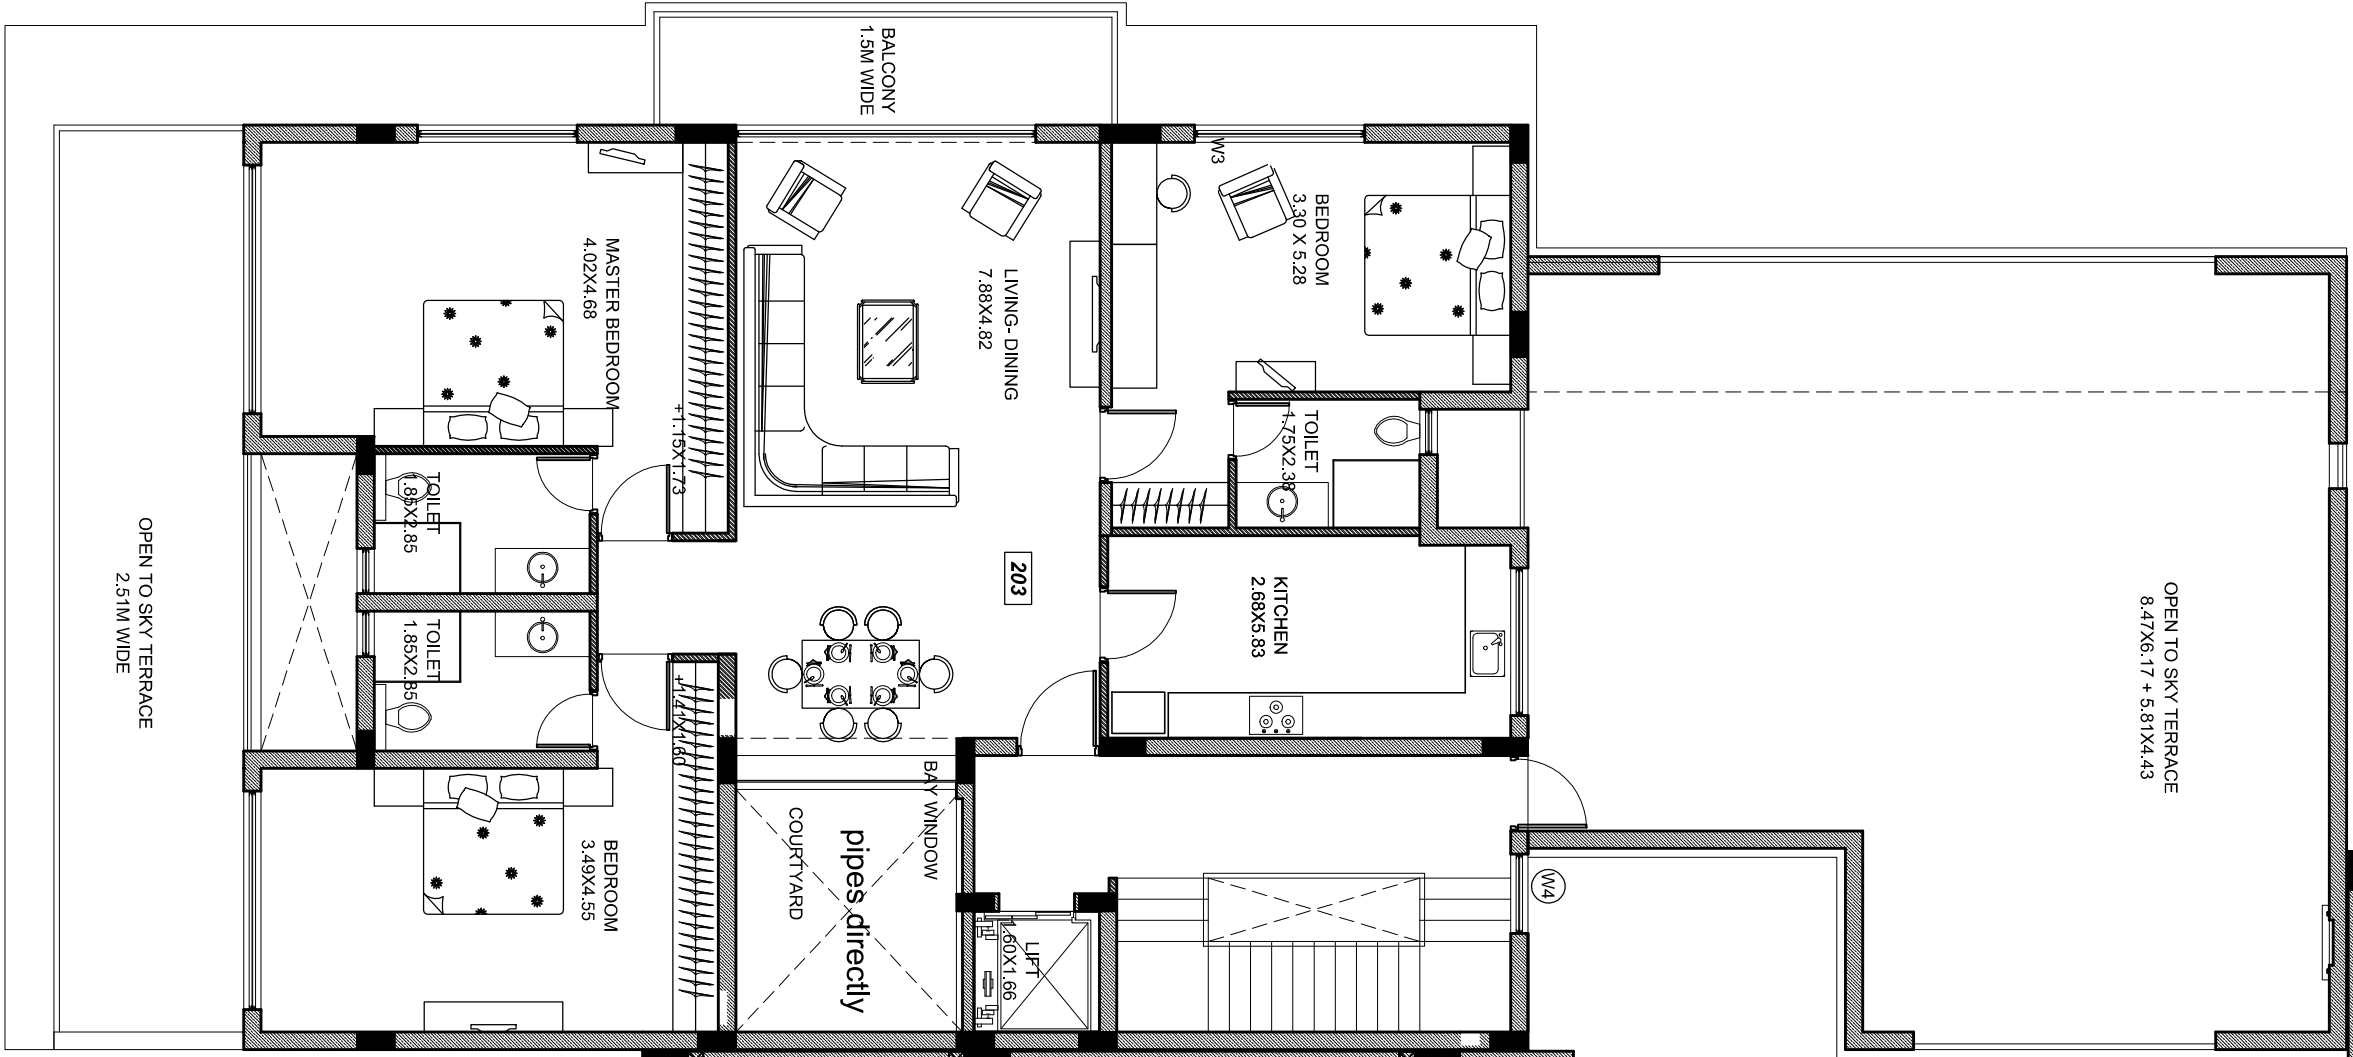

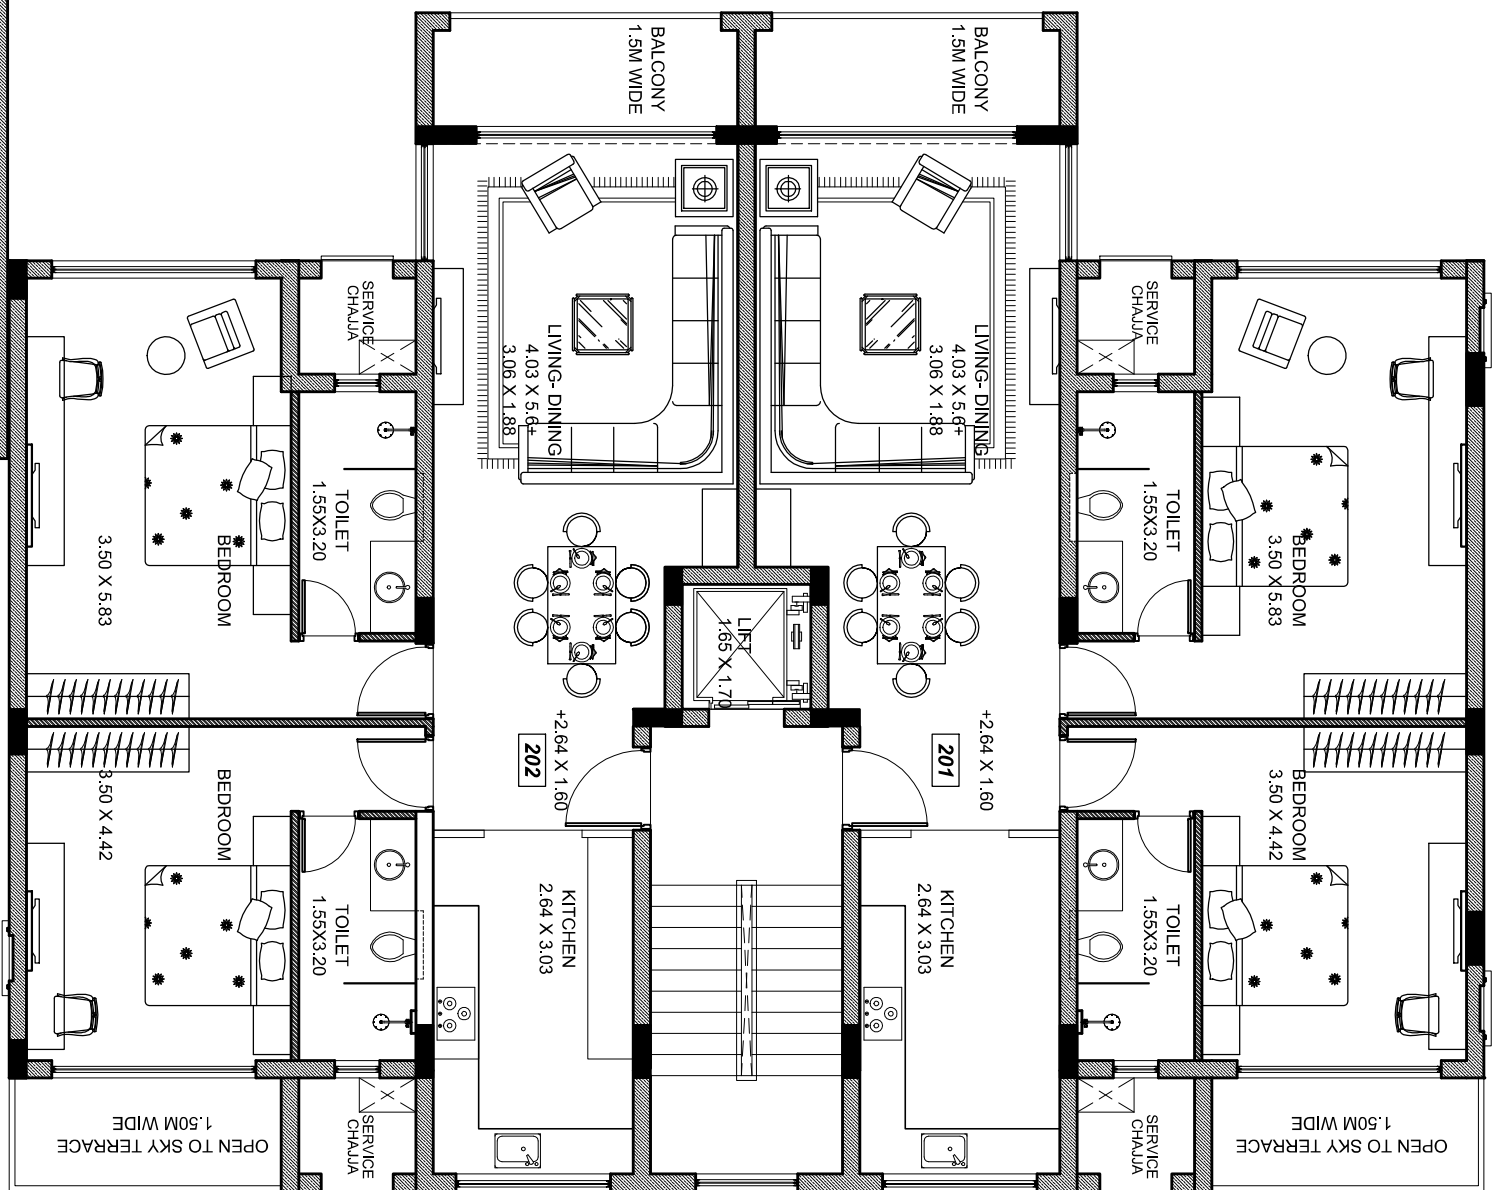


SECOND FLOOR PLAN

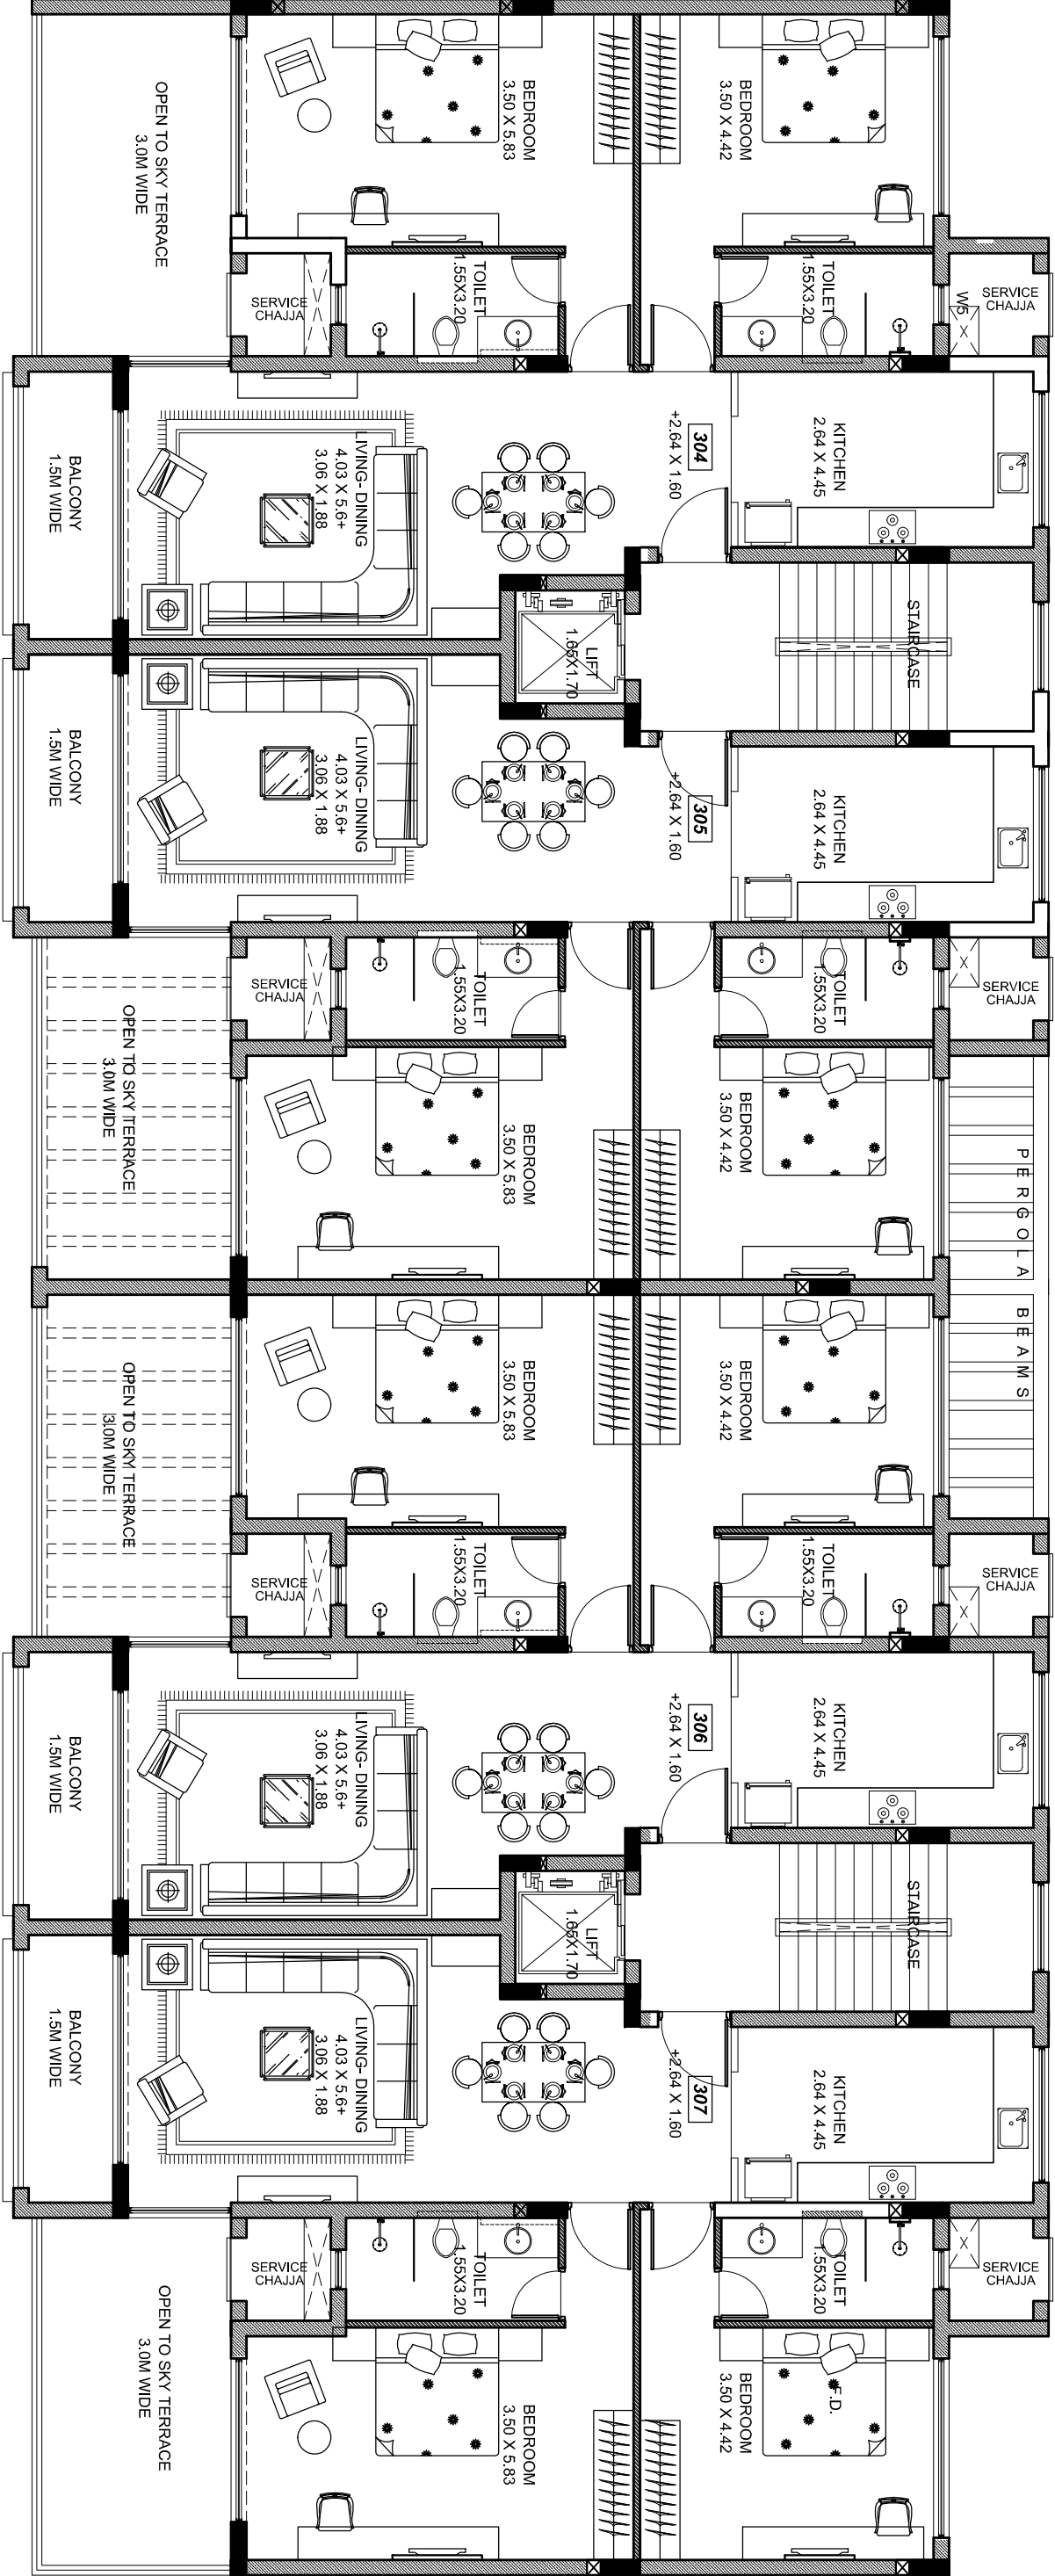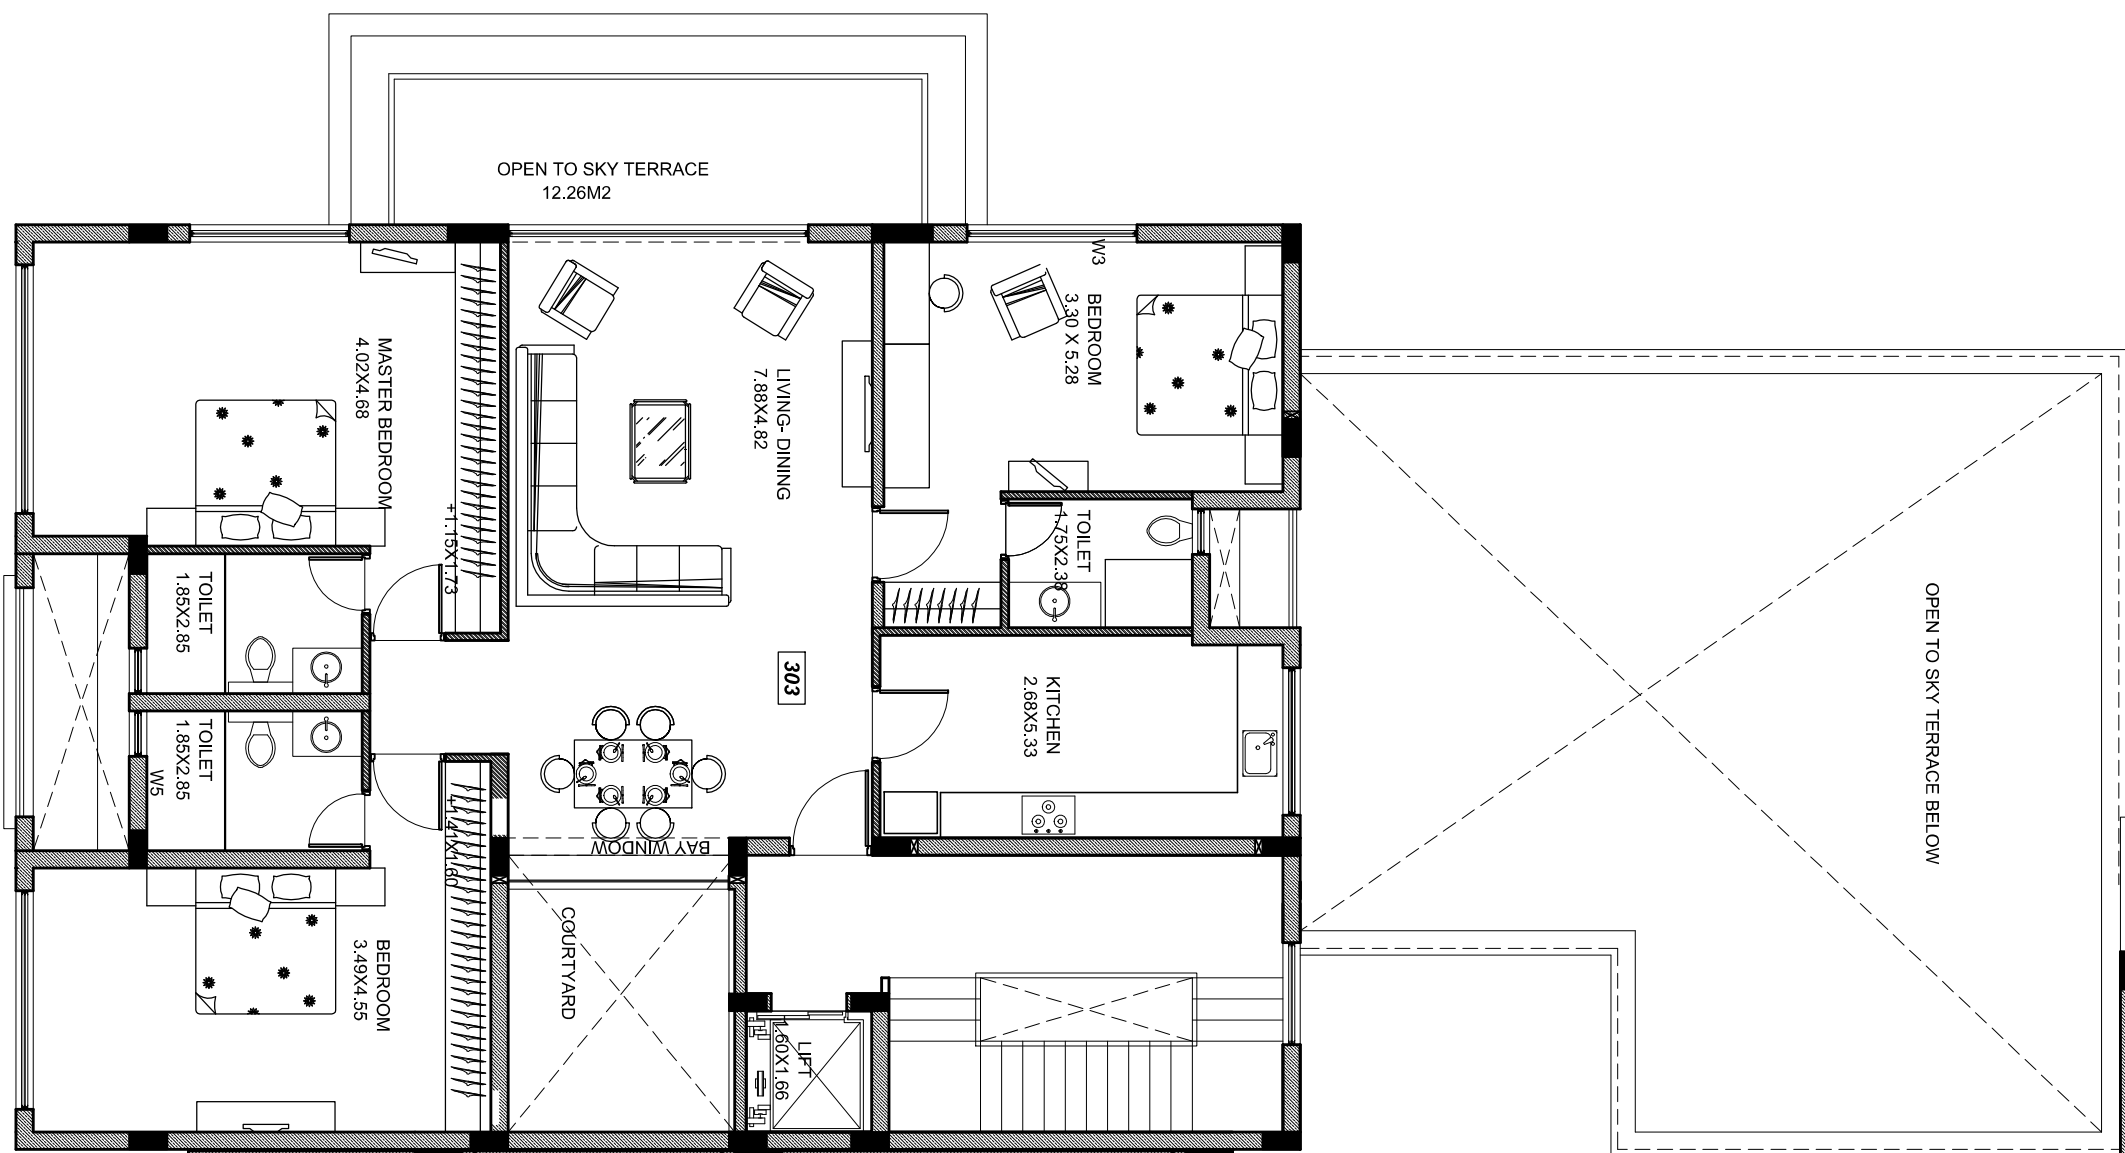
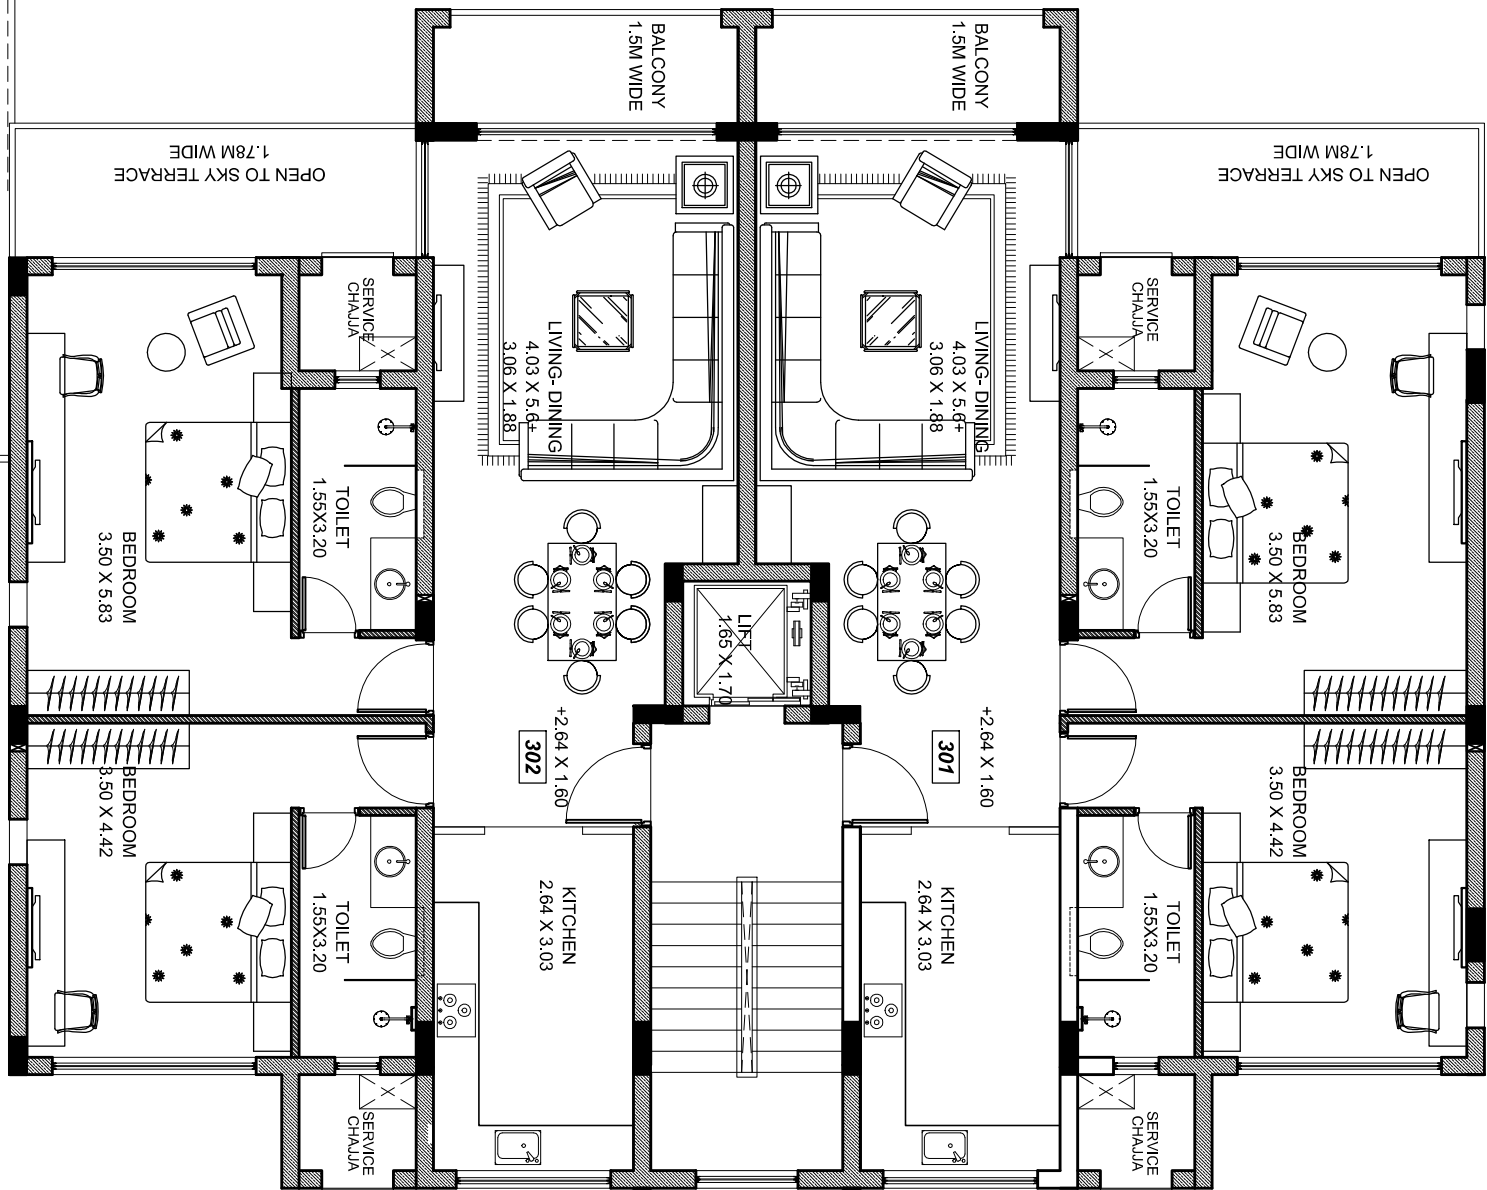


THIRD FLOOR PLAN





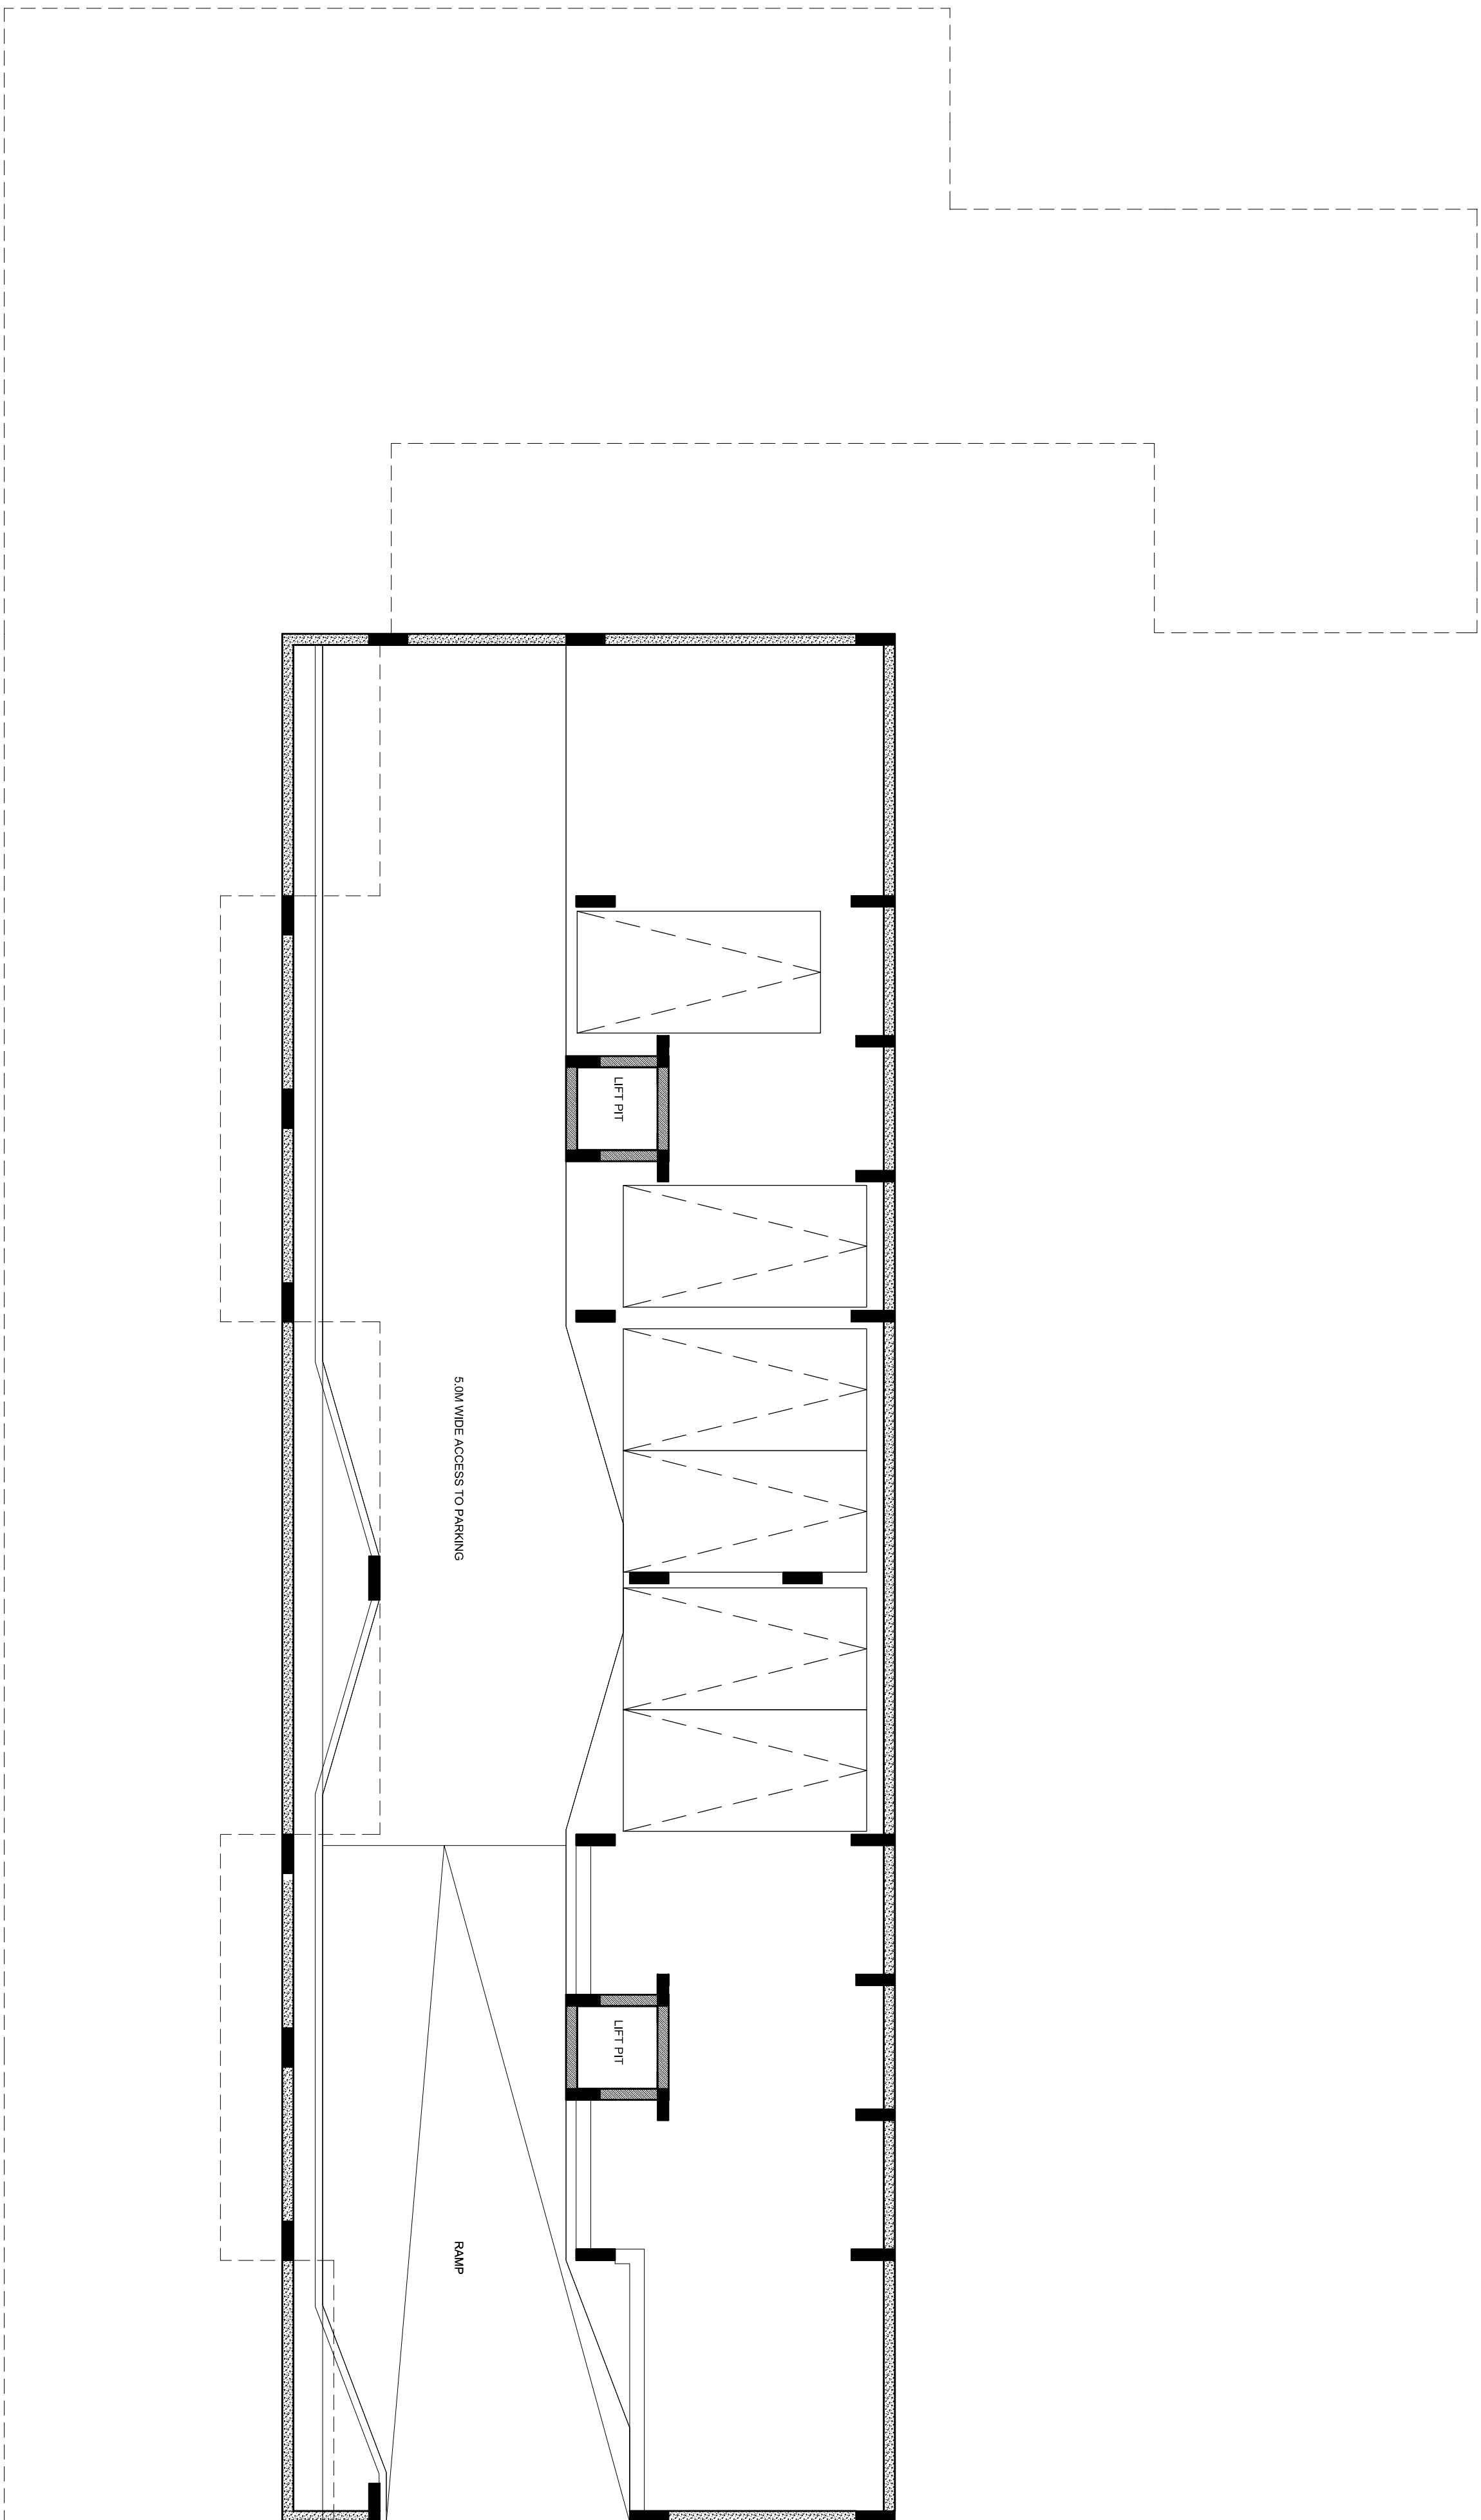

BASEMENT FLOOR PLAN

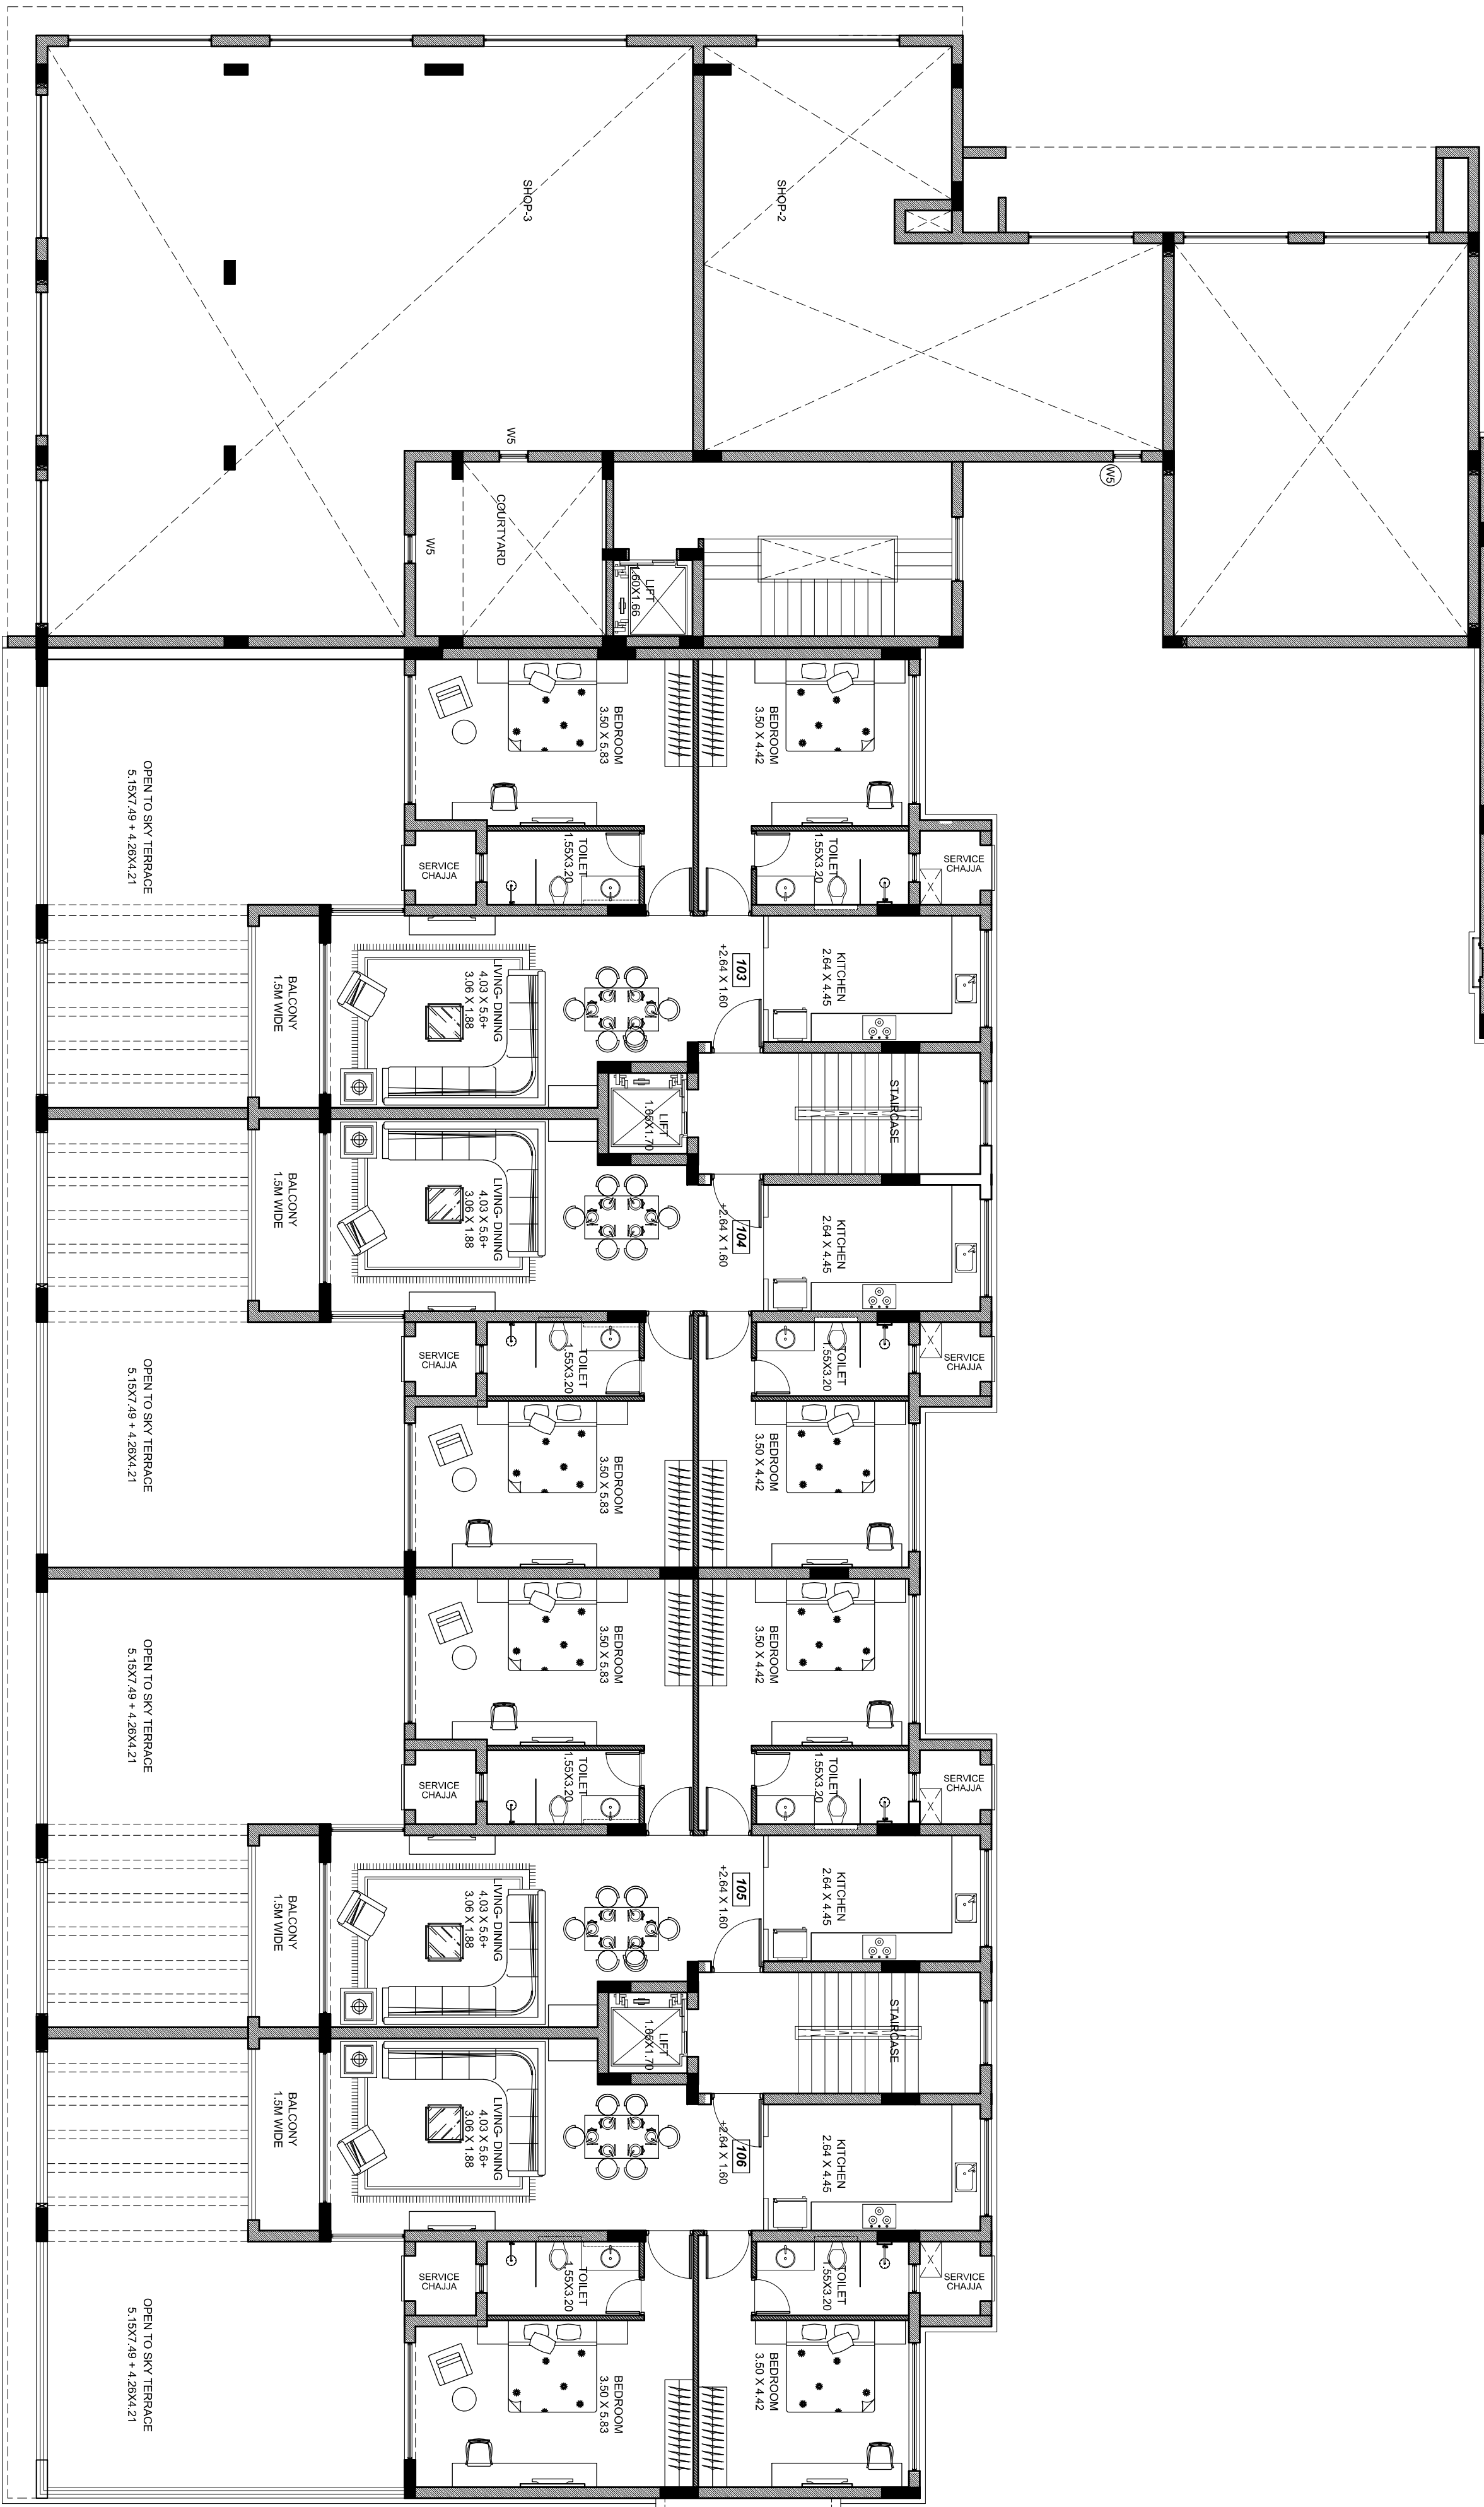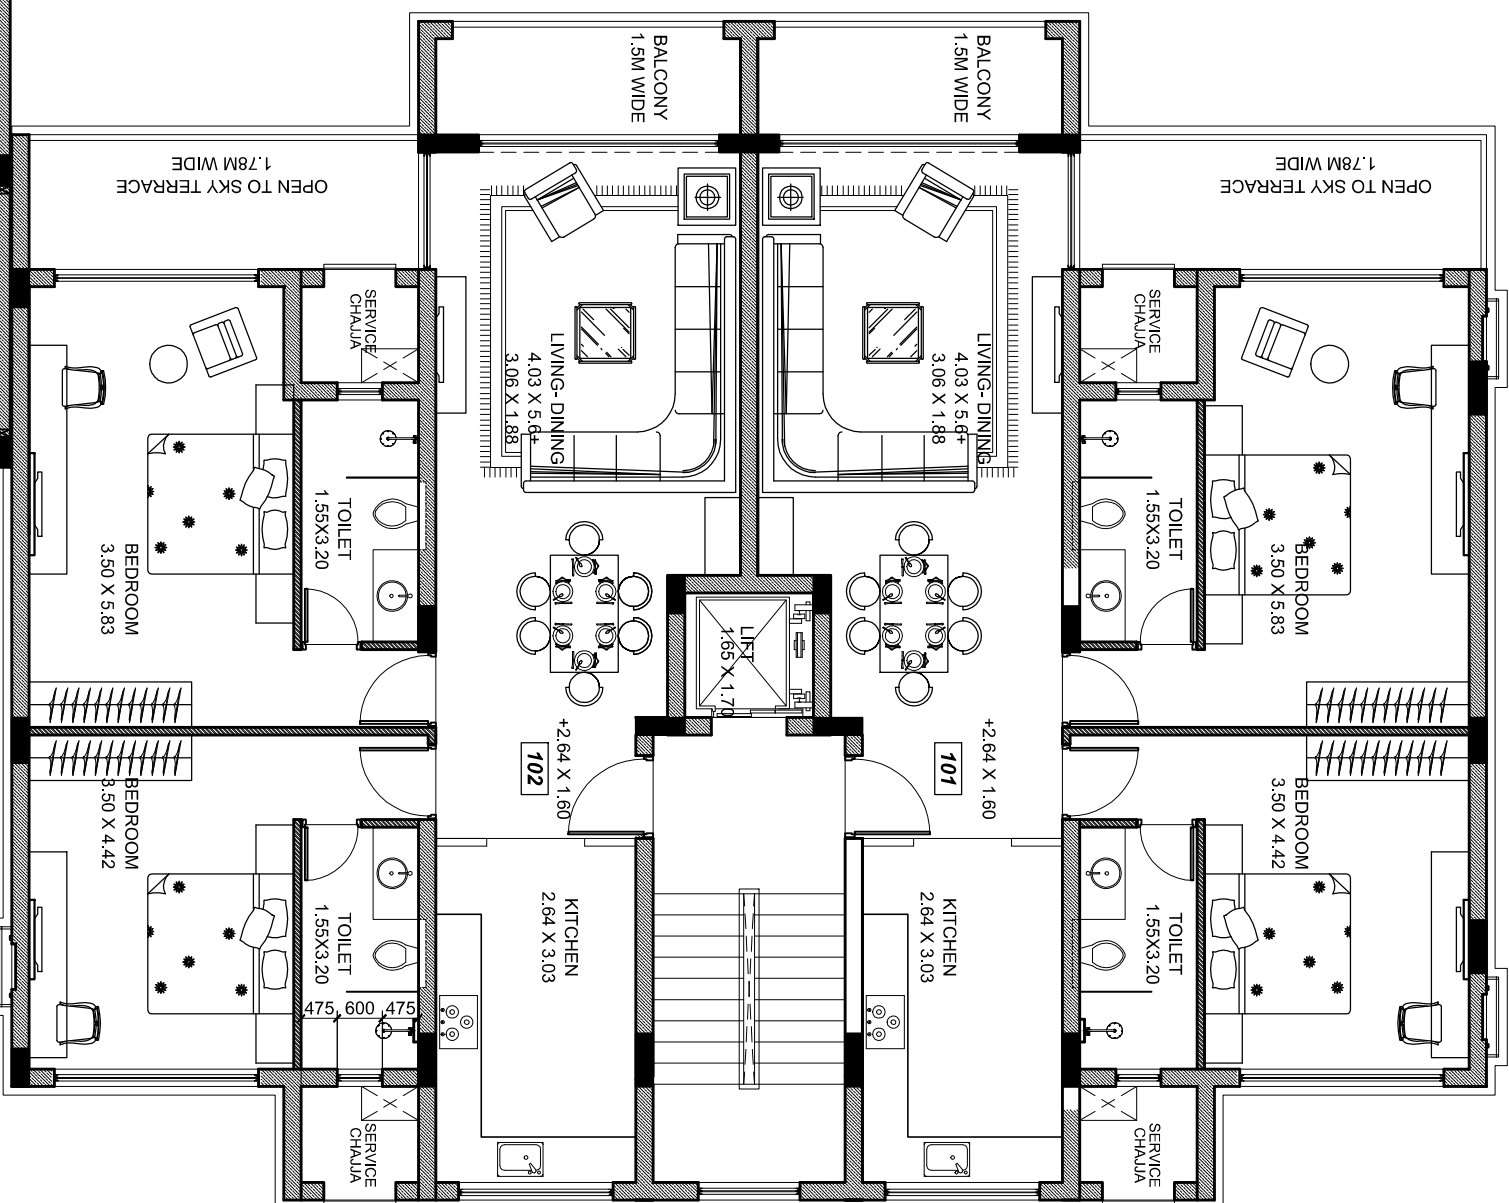

FIRST FLOOR PLAN

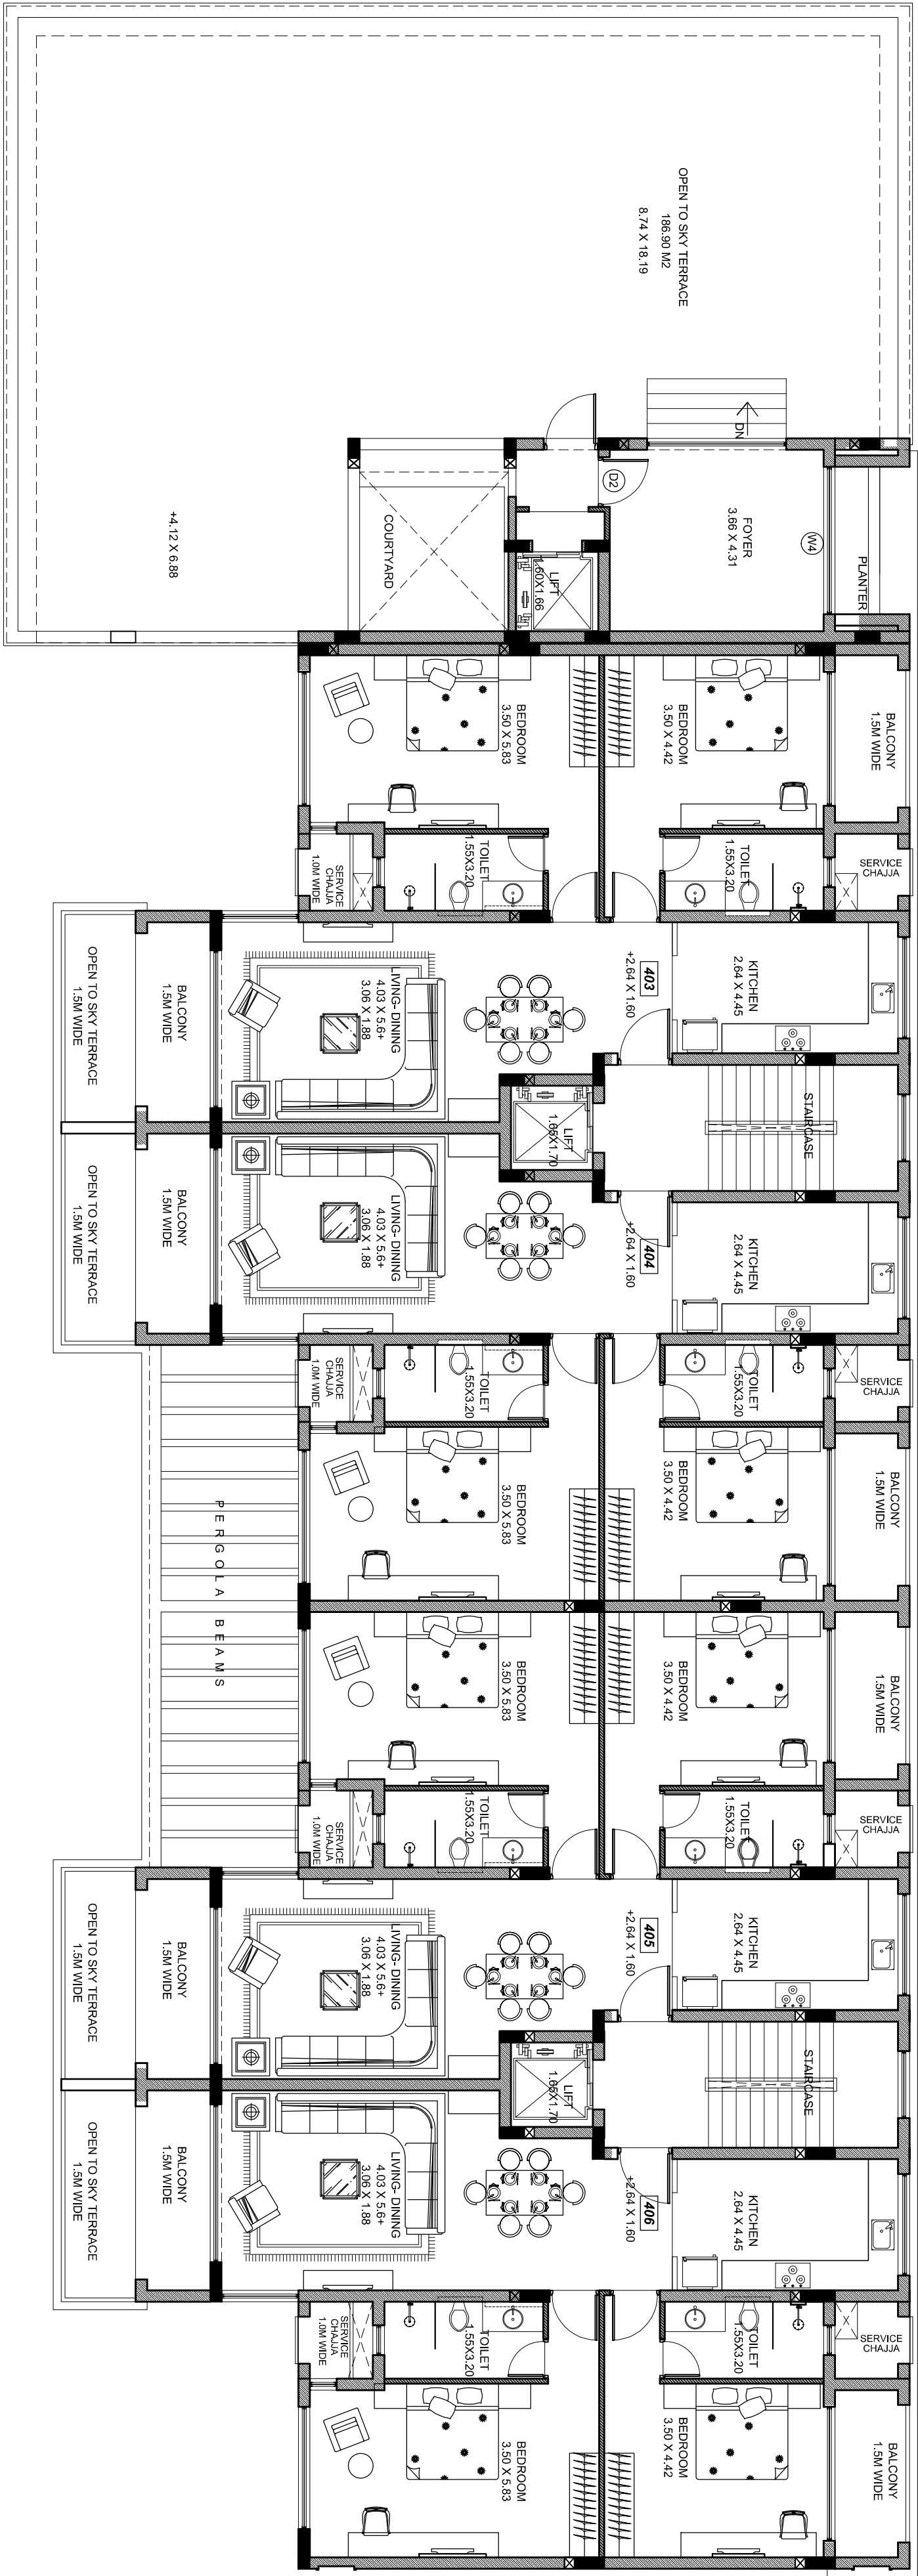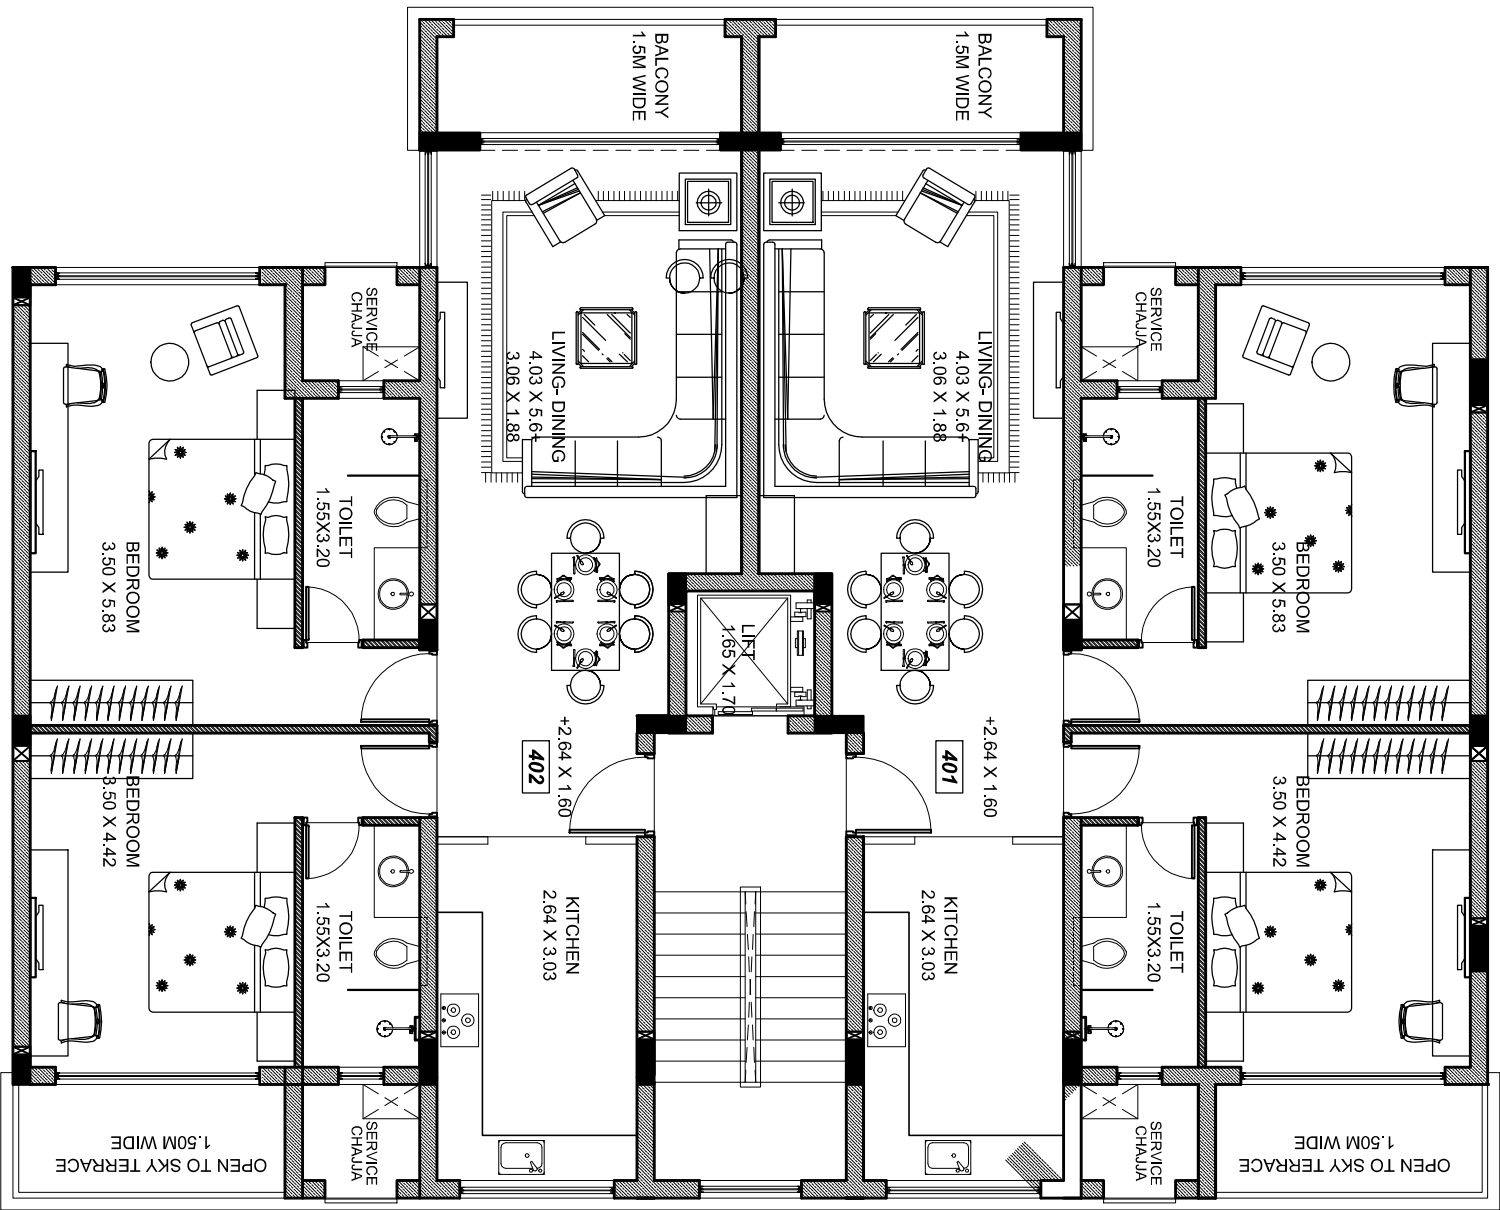

FOURTH FLOOR PLAN

