




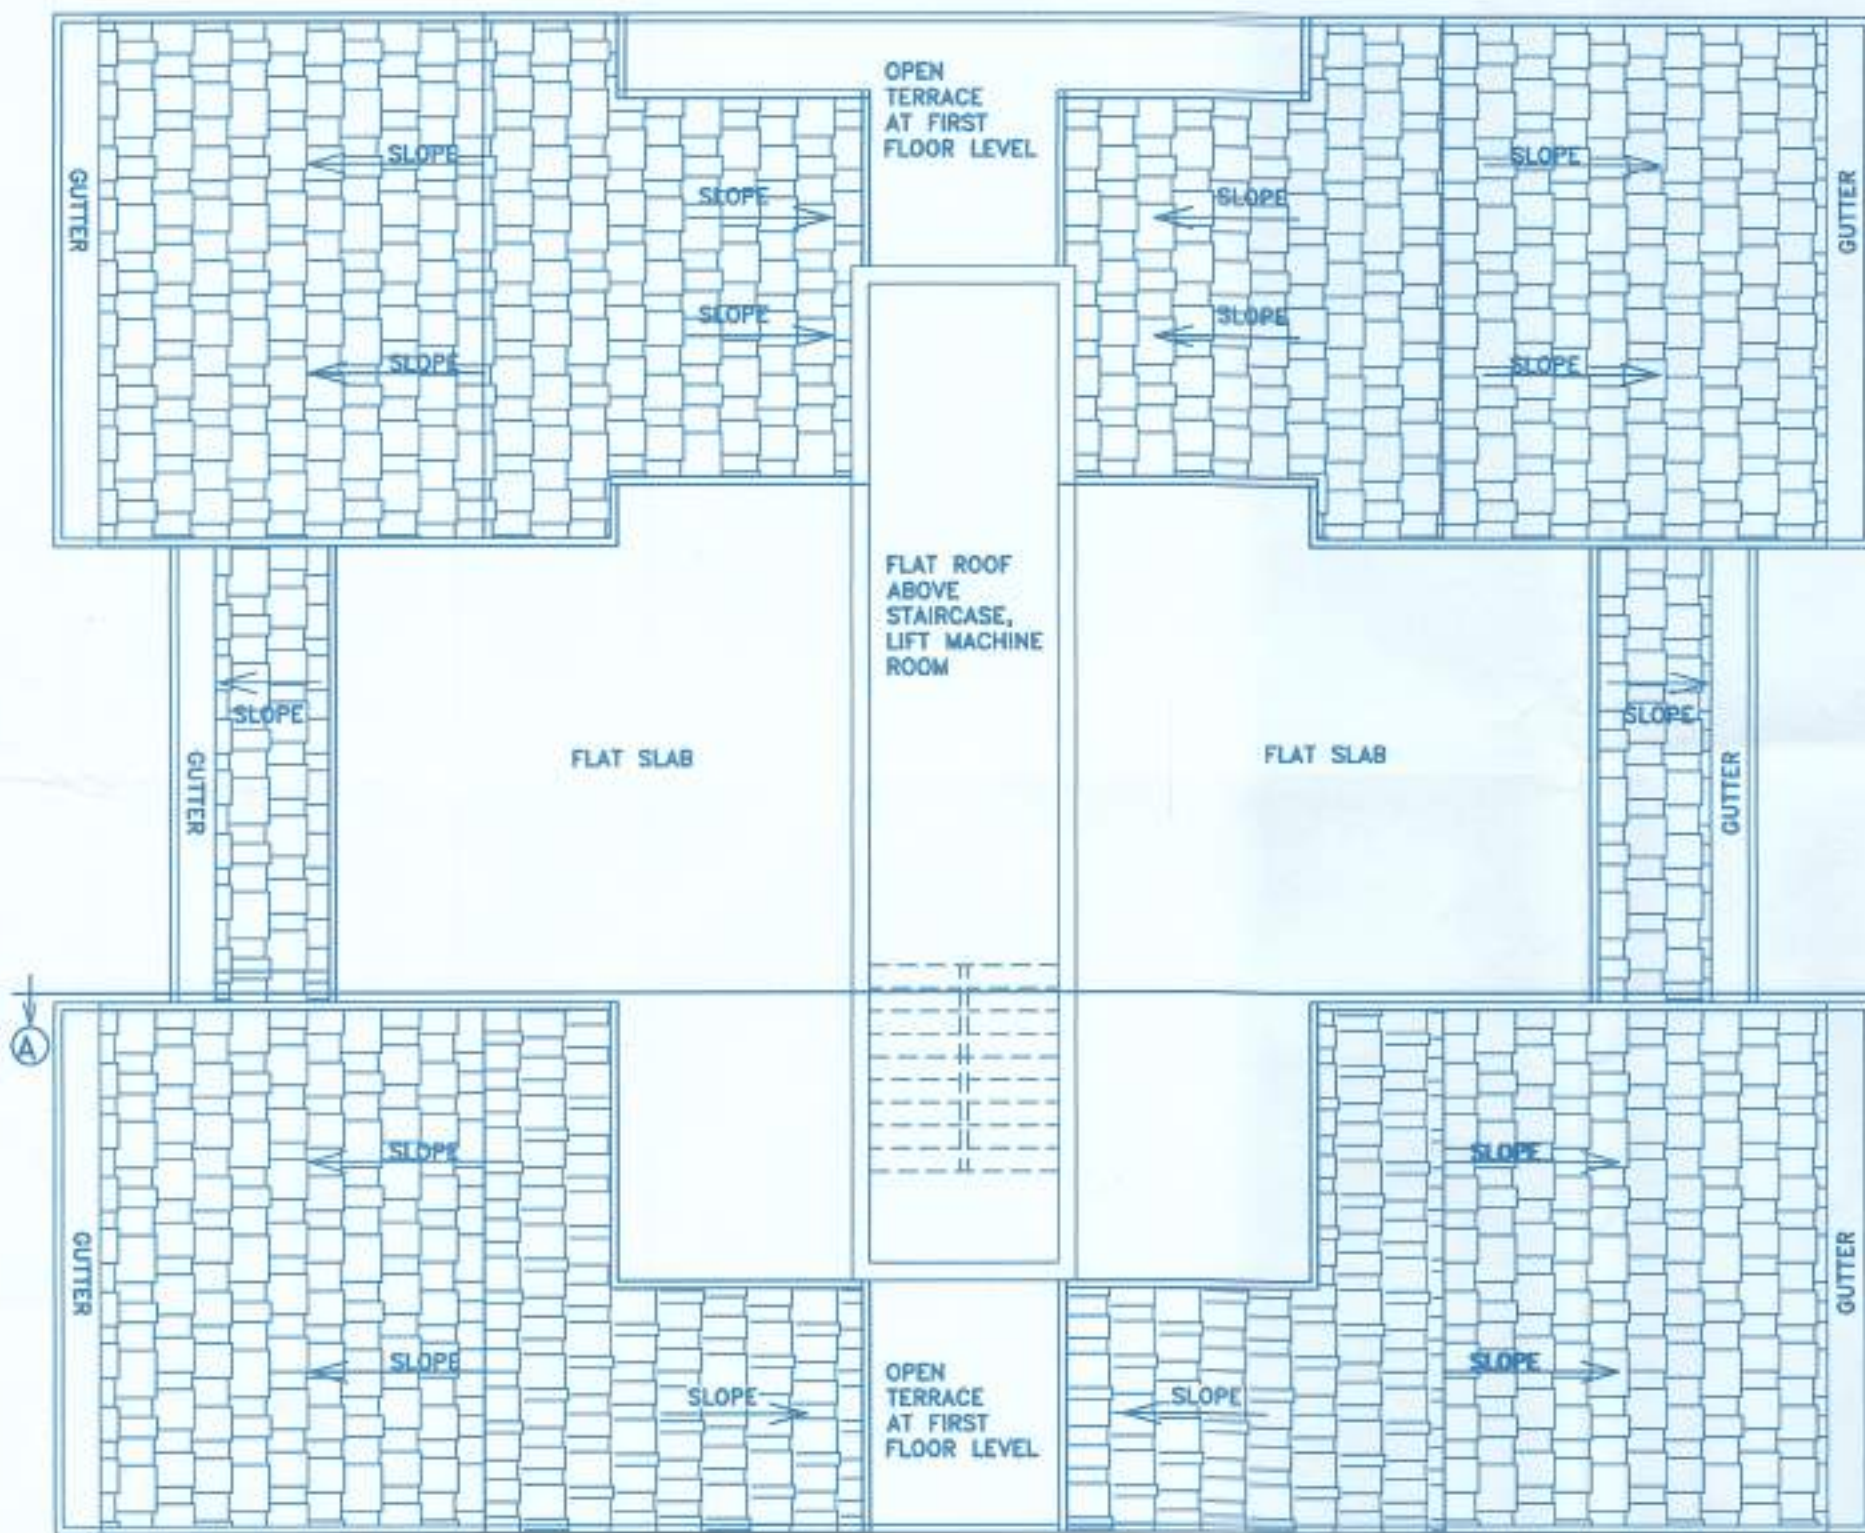


ROOF PLAN BLDG-A
SC-1:100

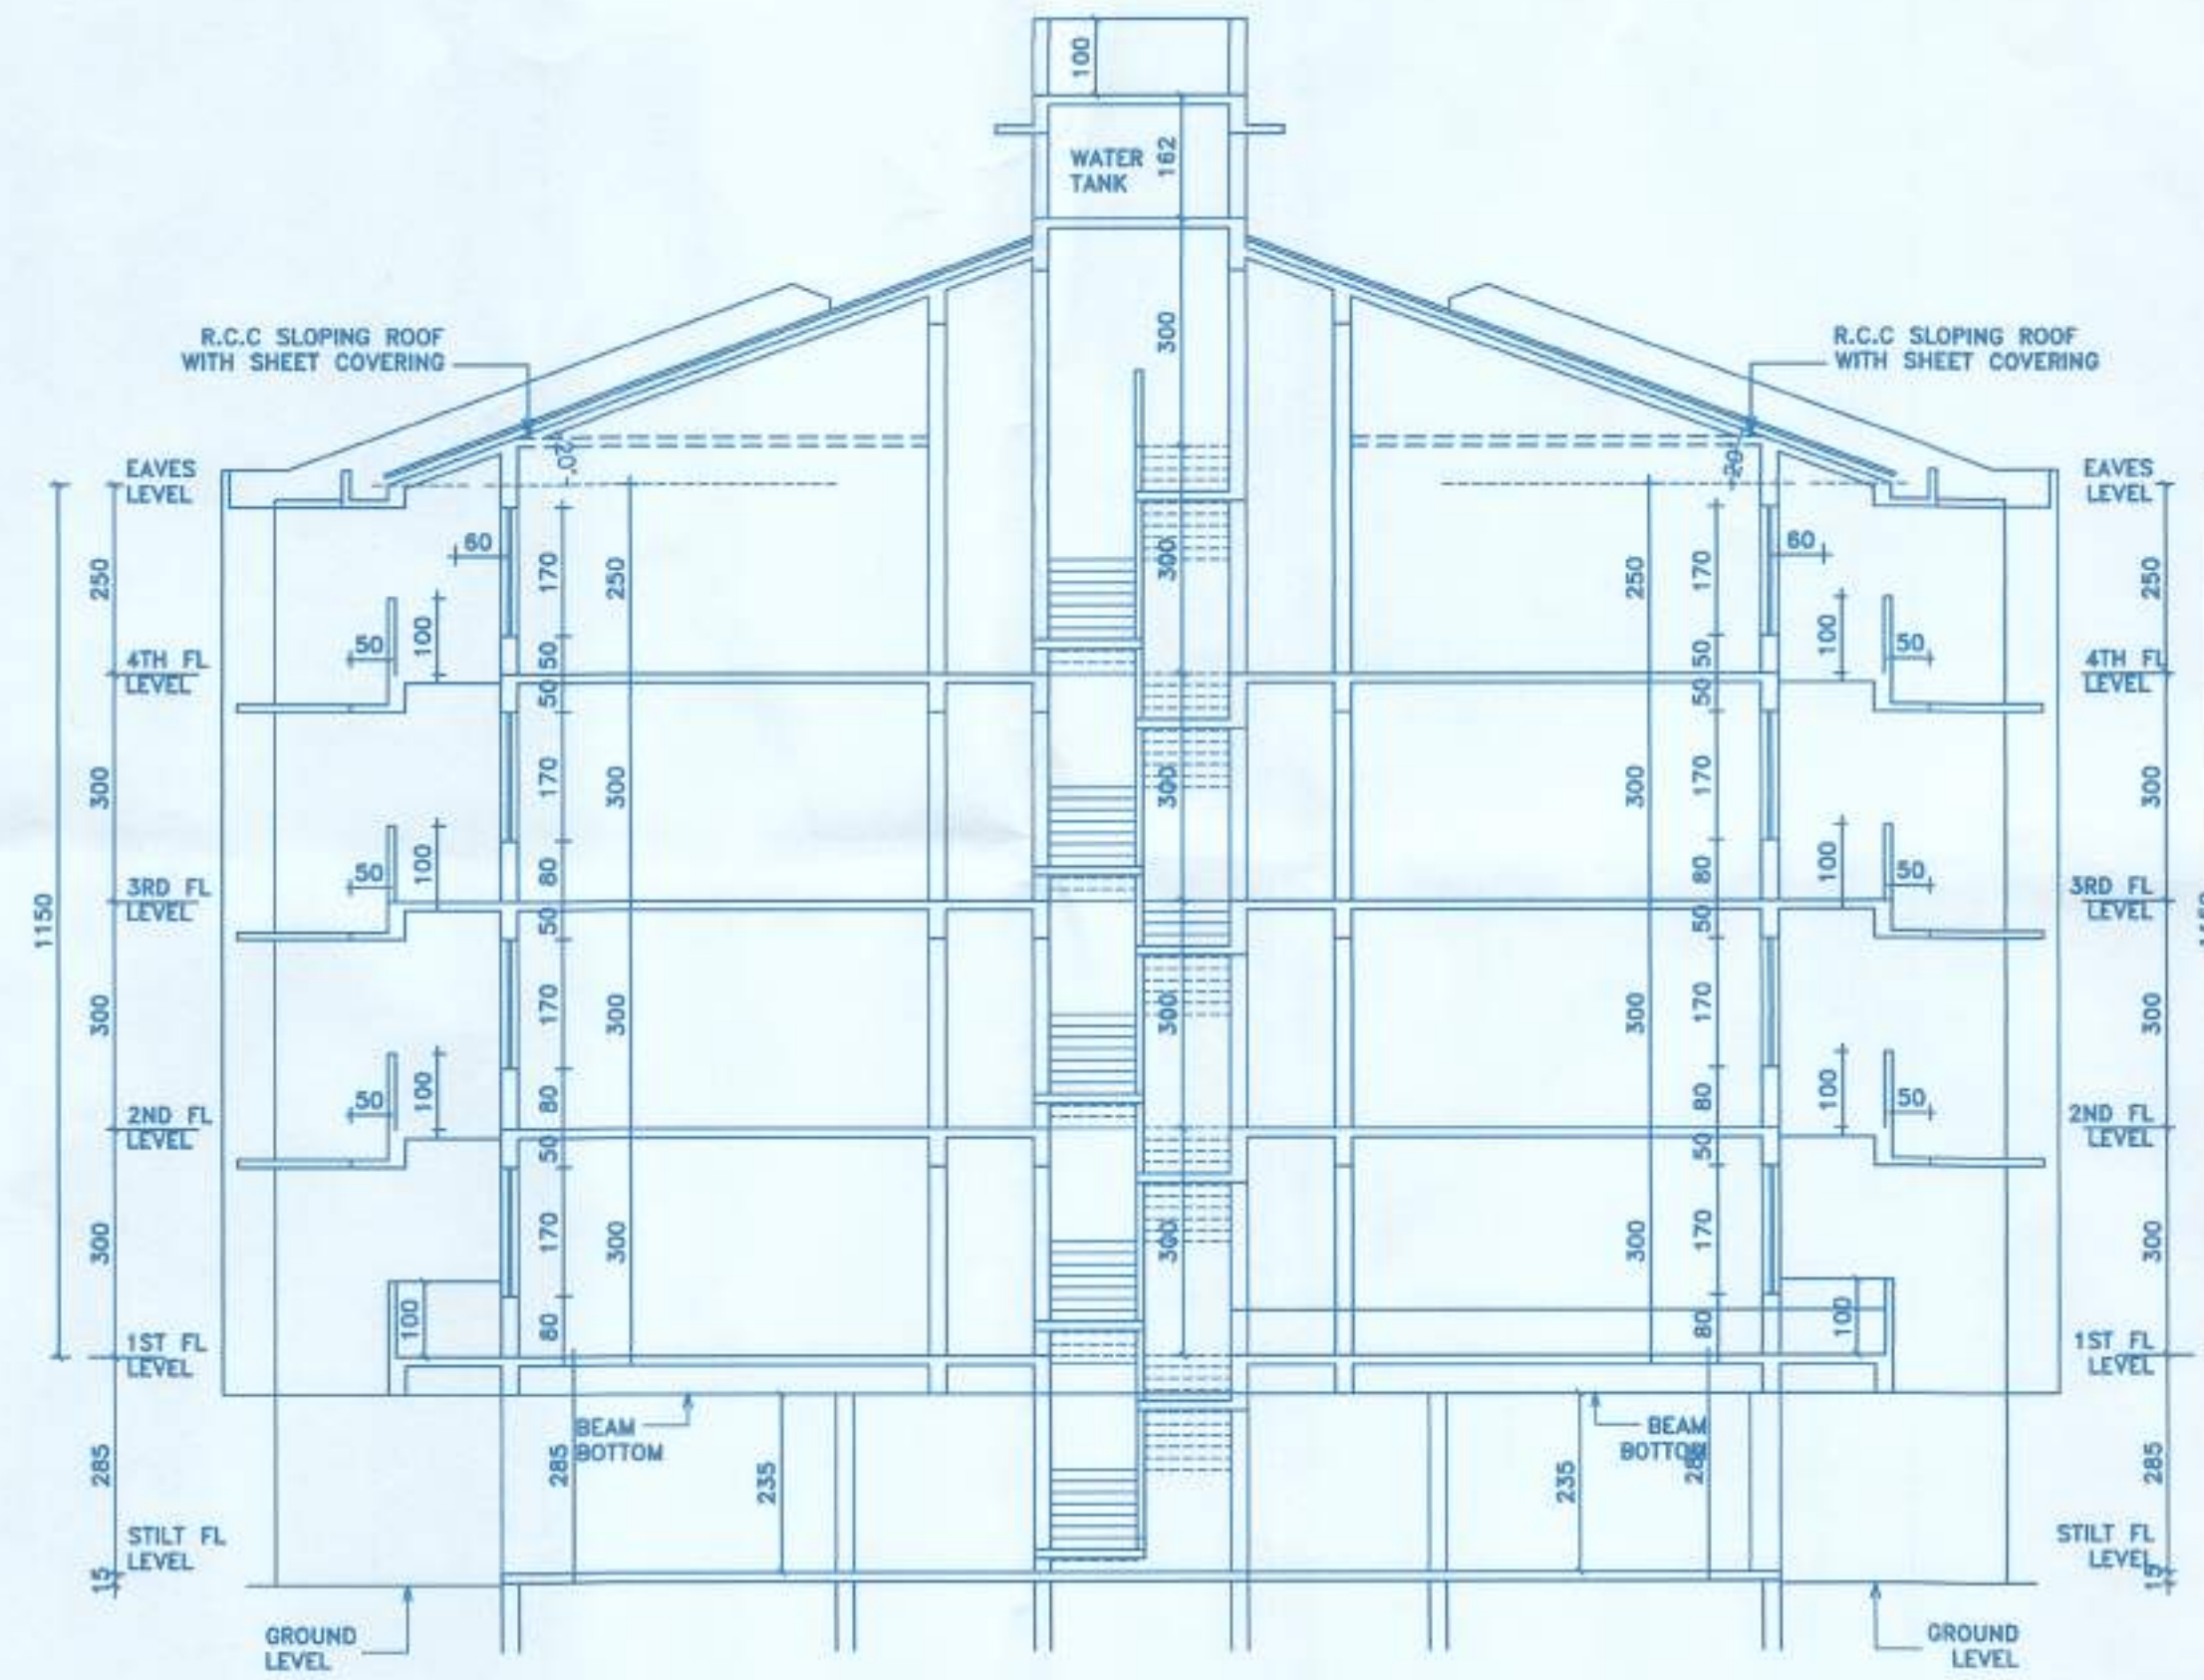


SECTION AA BLDG-A
SC-1:100

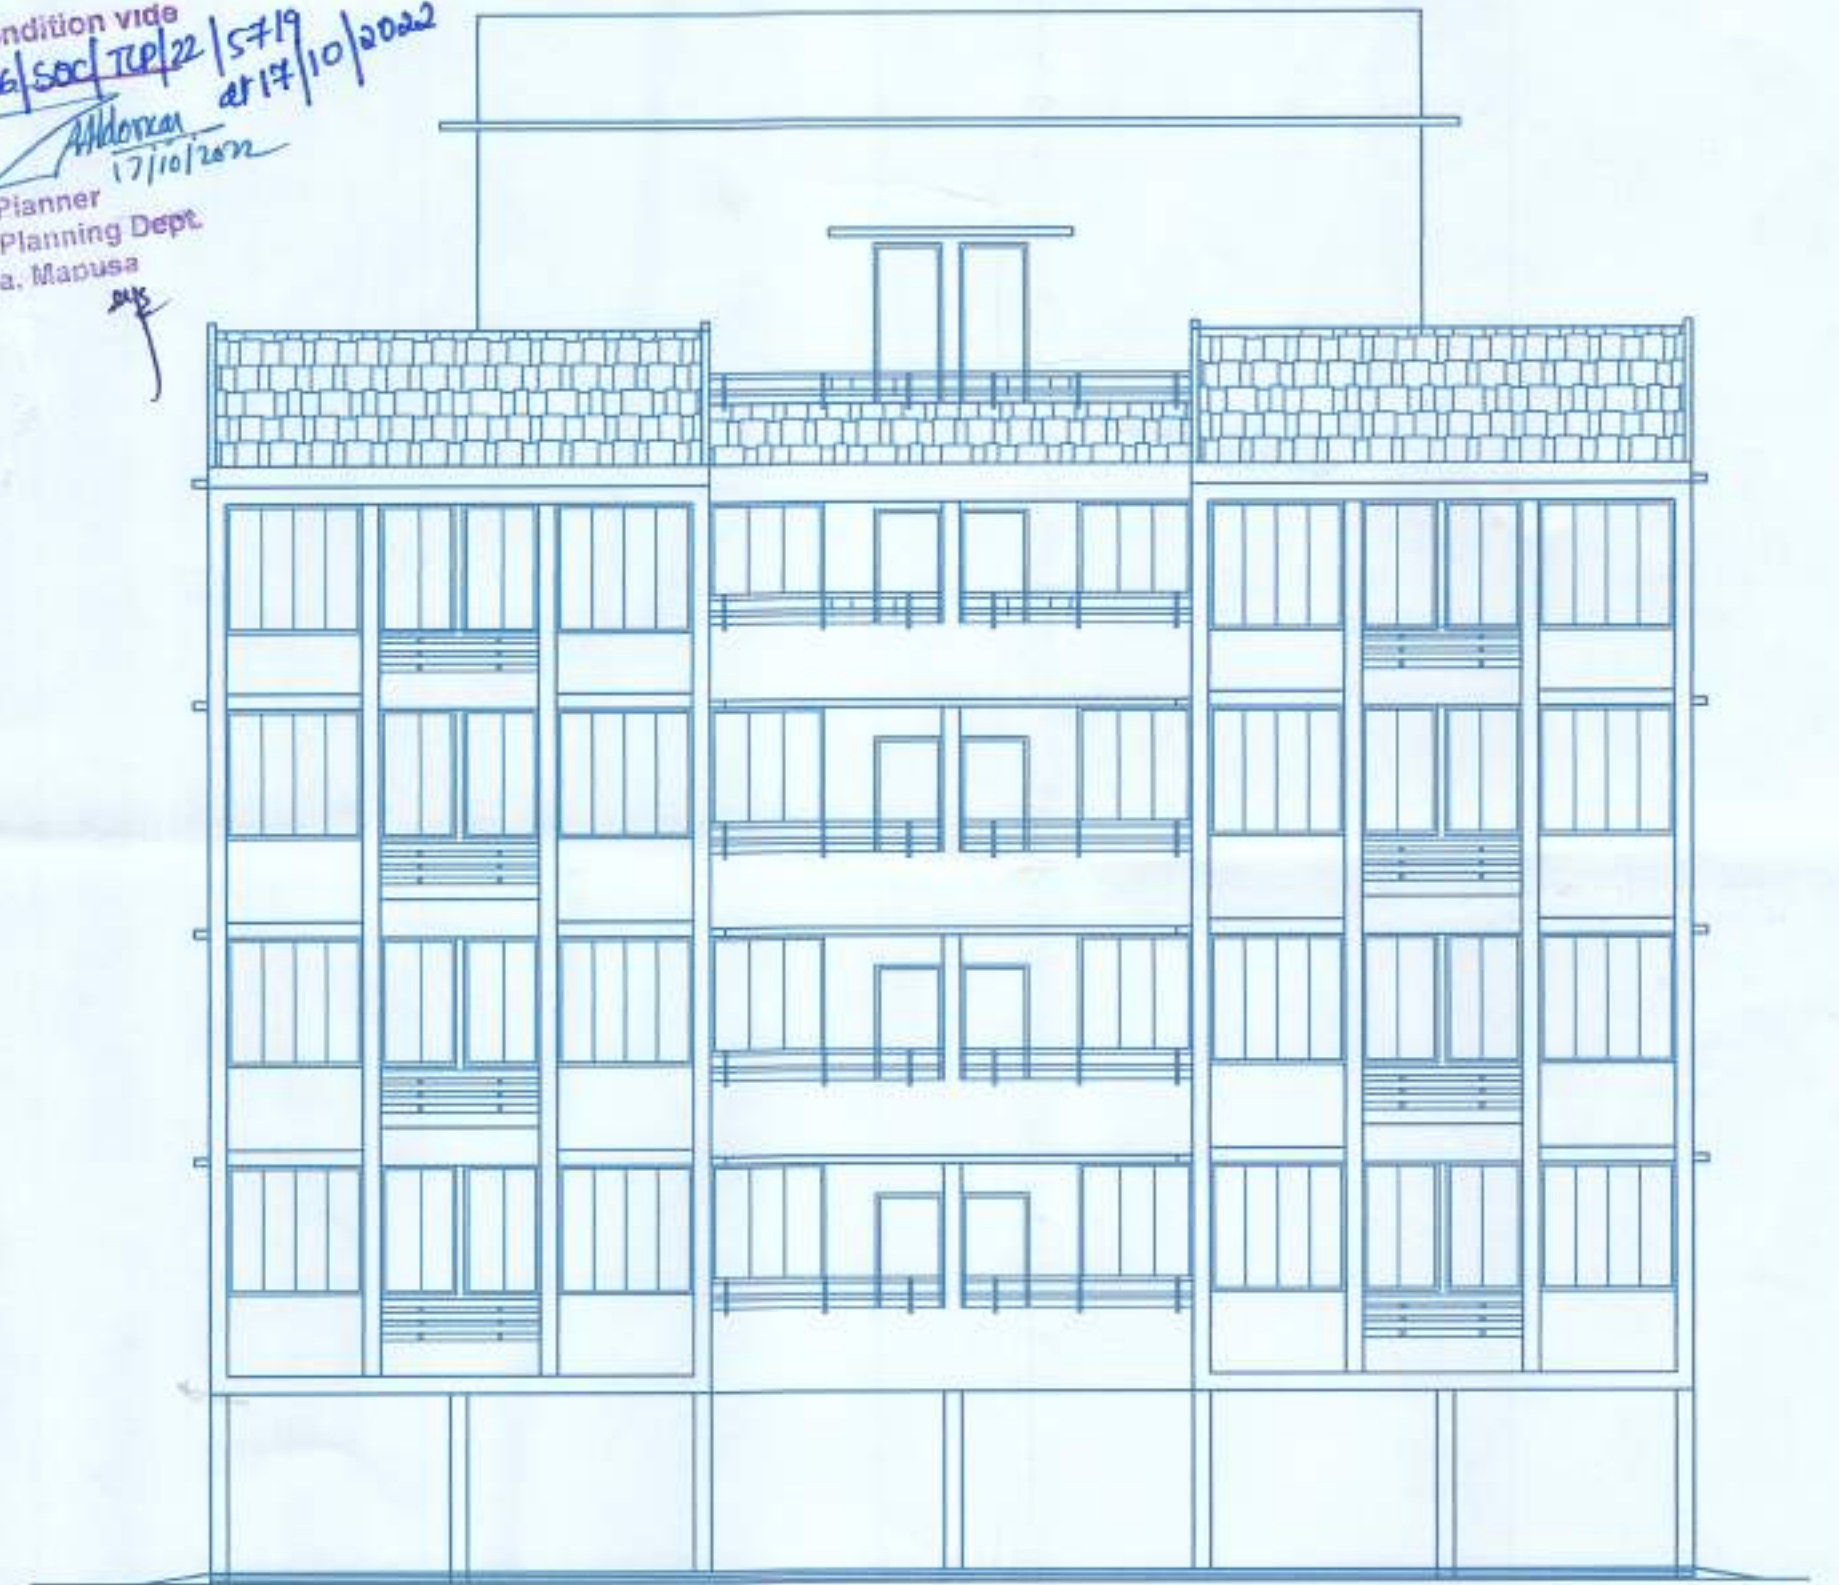


FRONT ELEVATION BLDG-A-6
SC-1:100

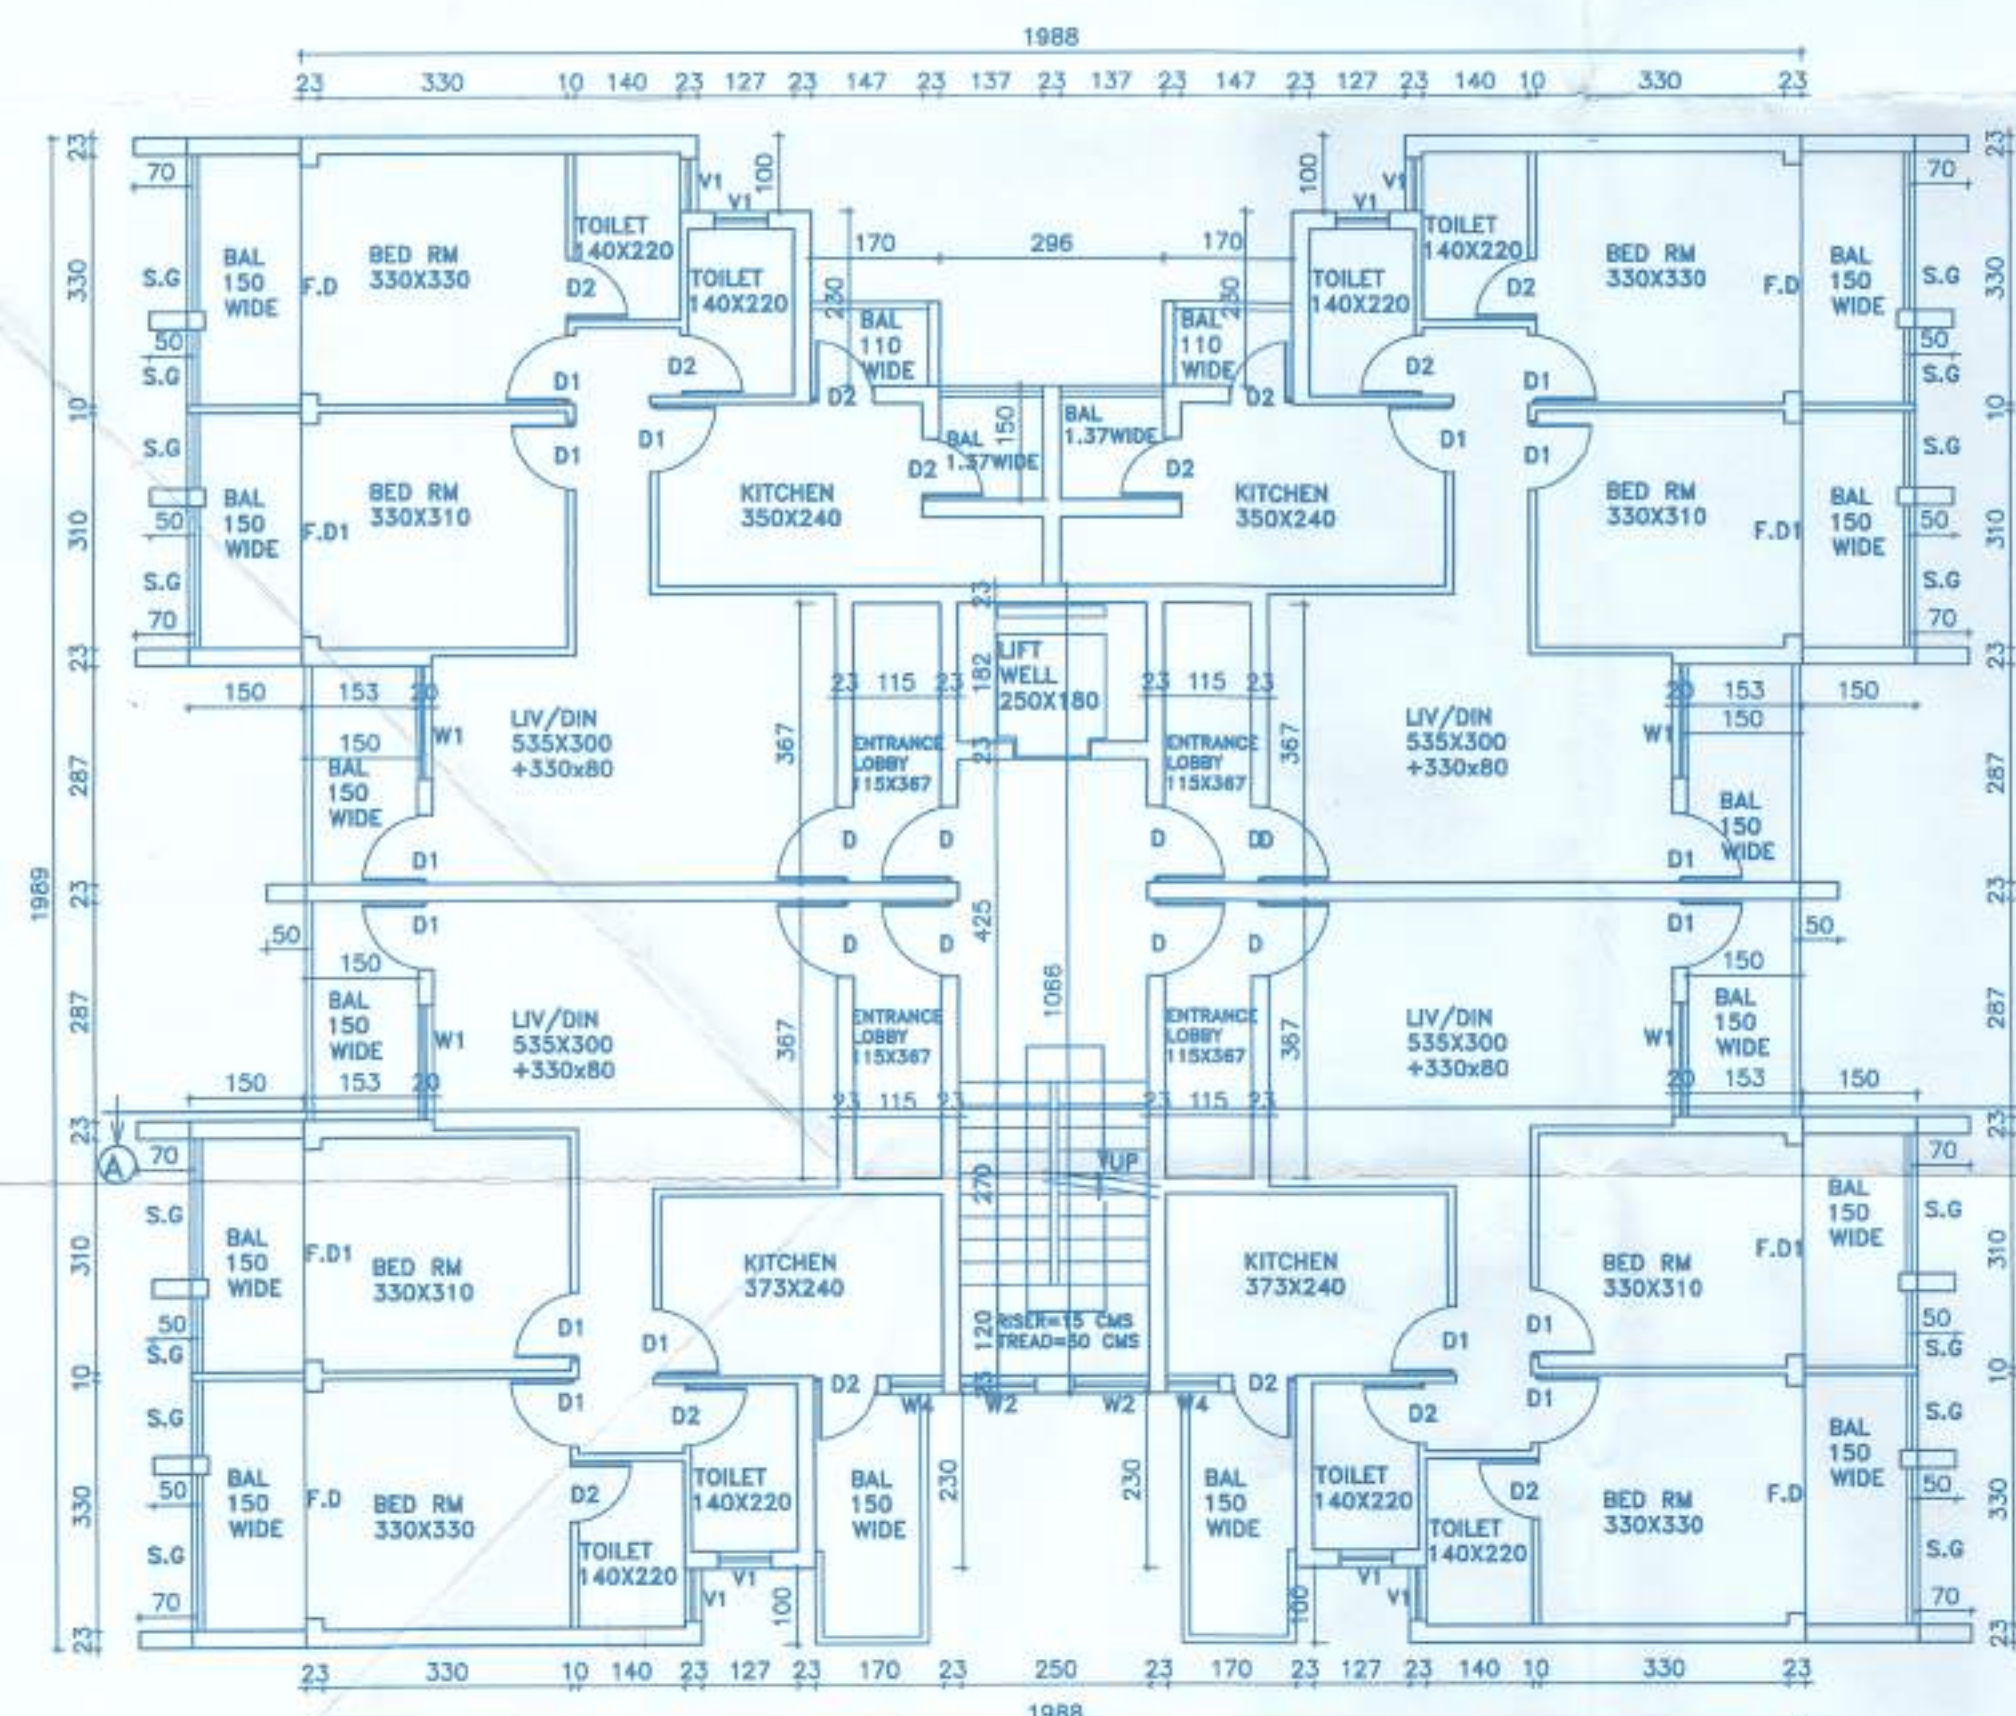

TYPICAL FLOOR PLAN-FIRST, SECOND AND THIRD FLOOR BLDG-A
SC-1:100

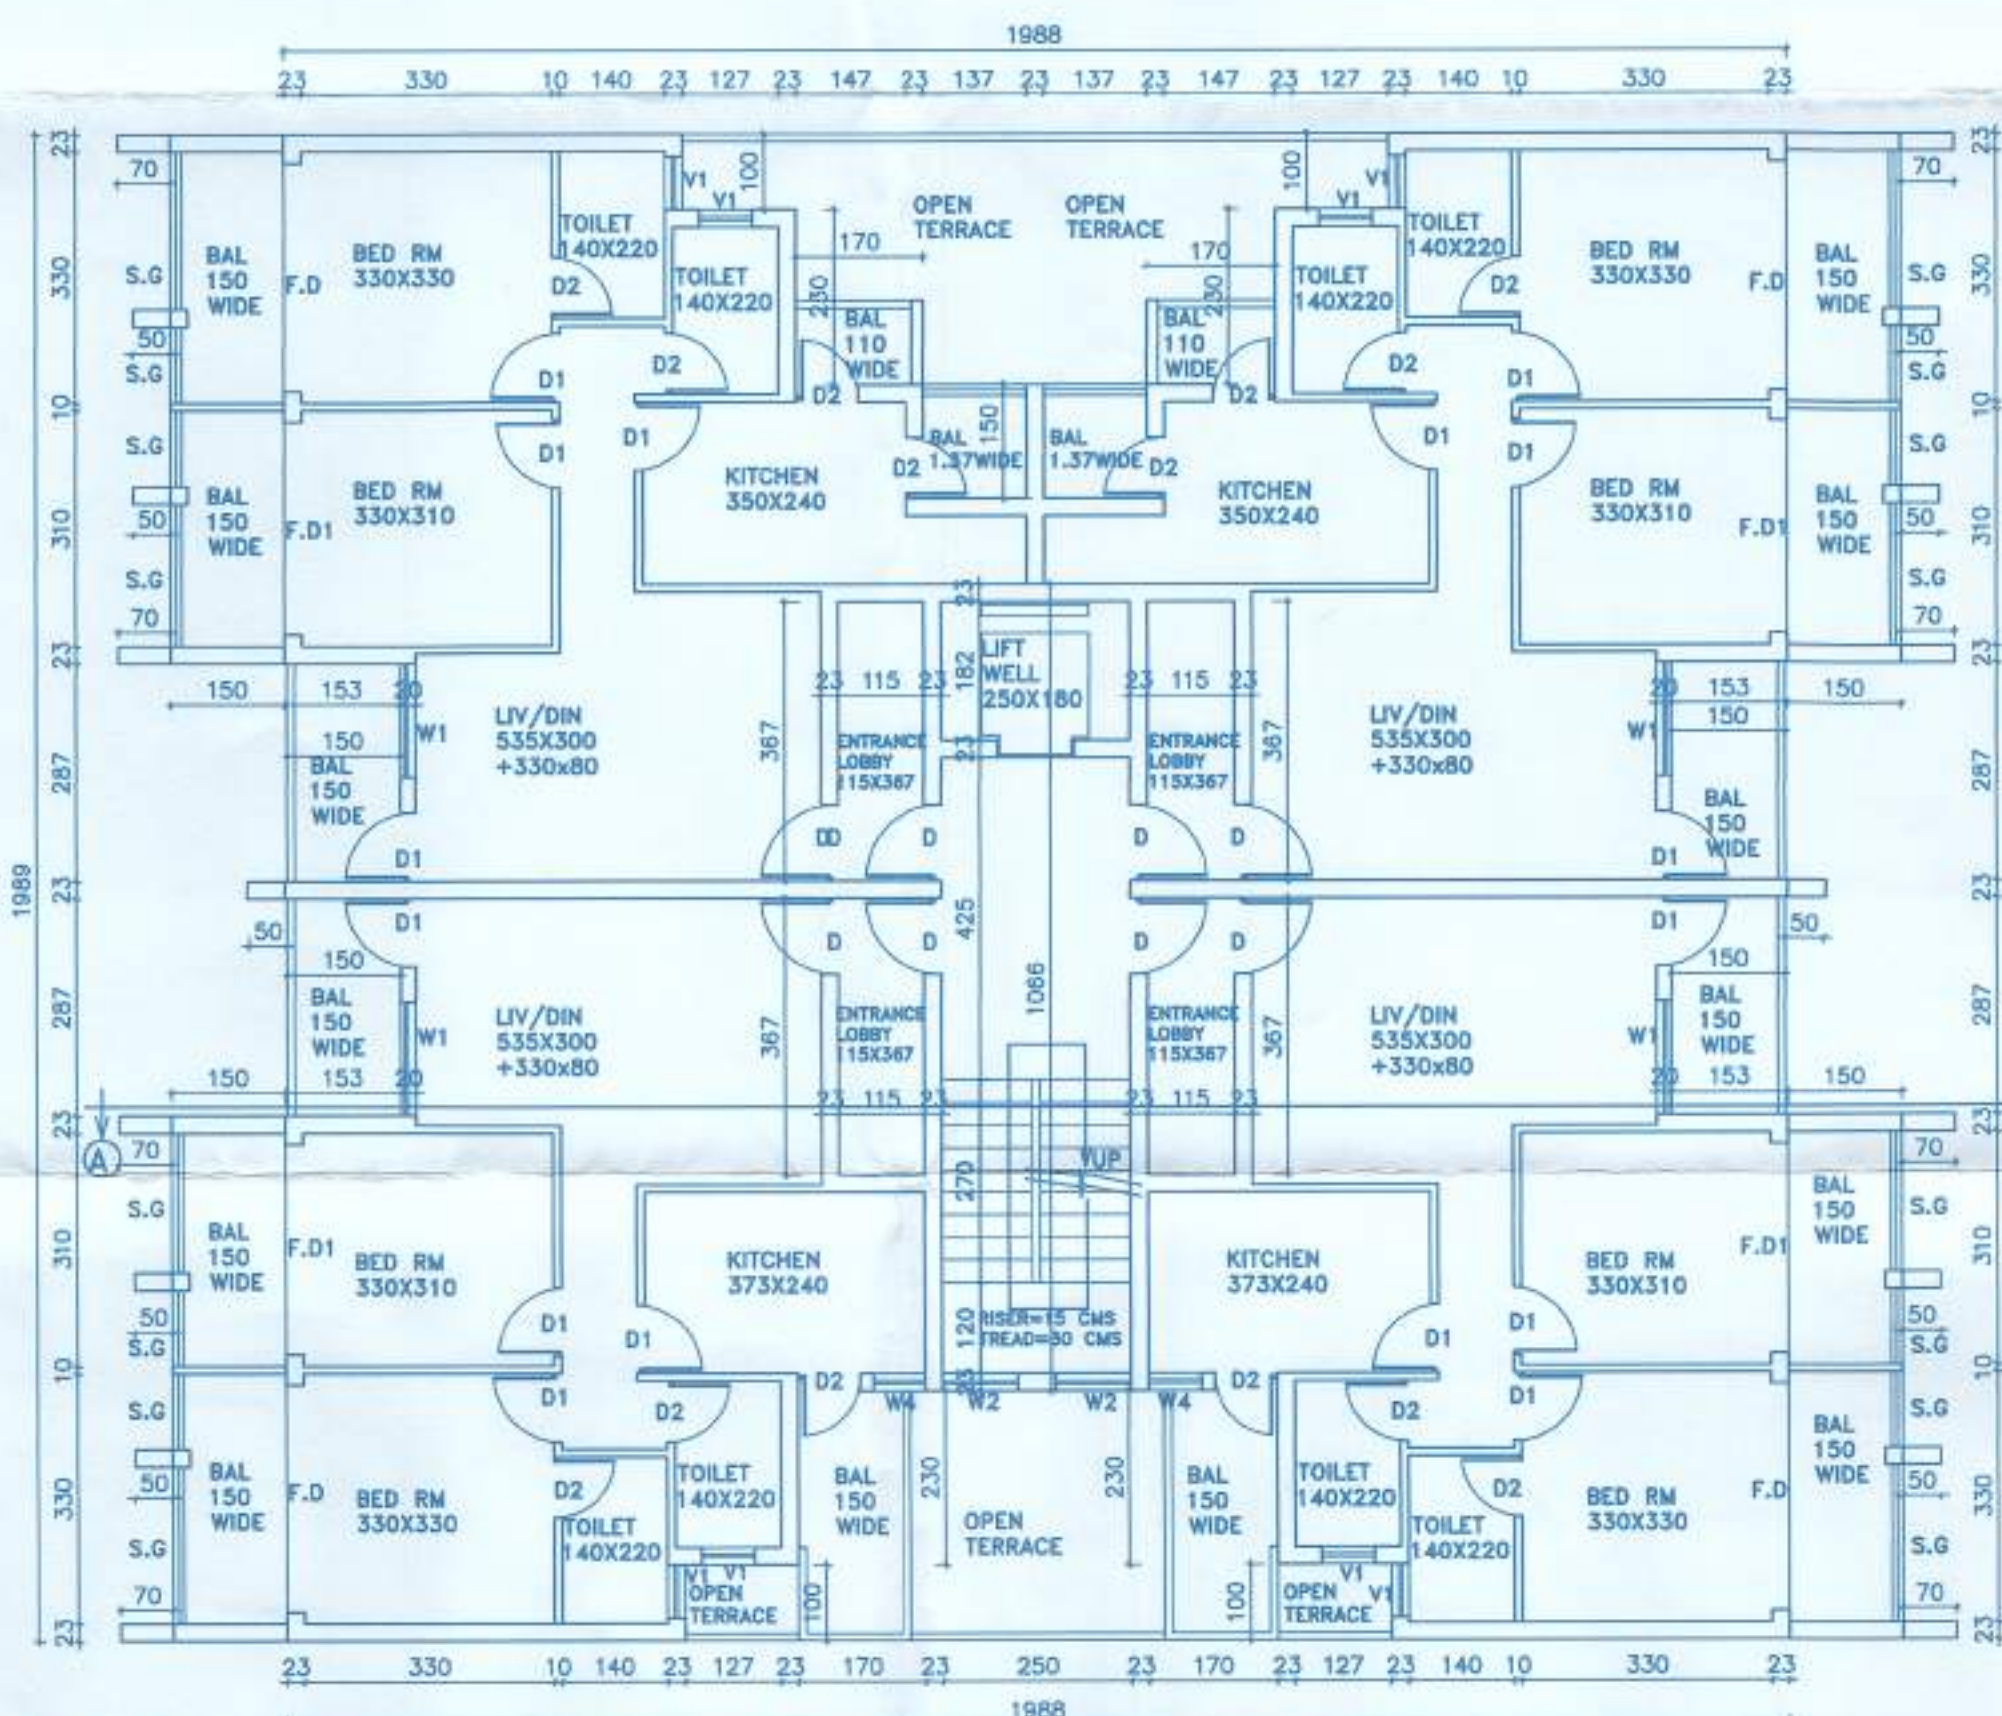

UPPER GROUND FLOOR PLAN BLDG-A
SC-1:100

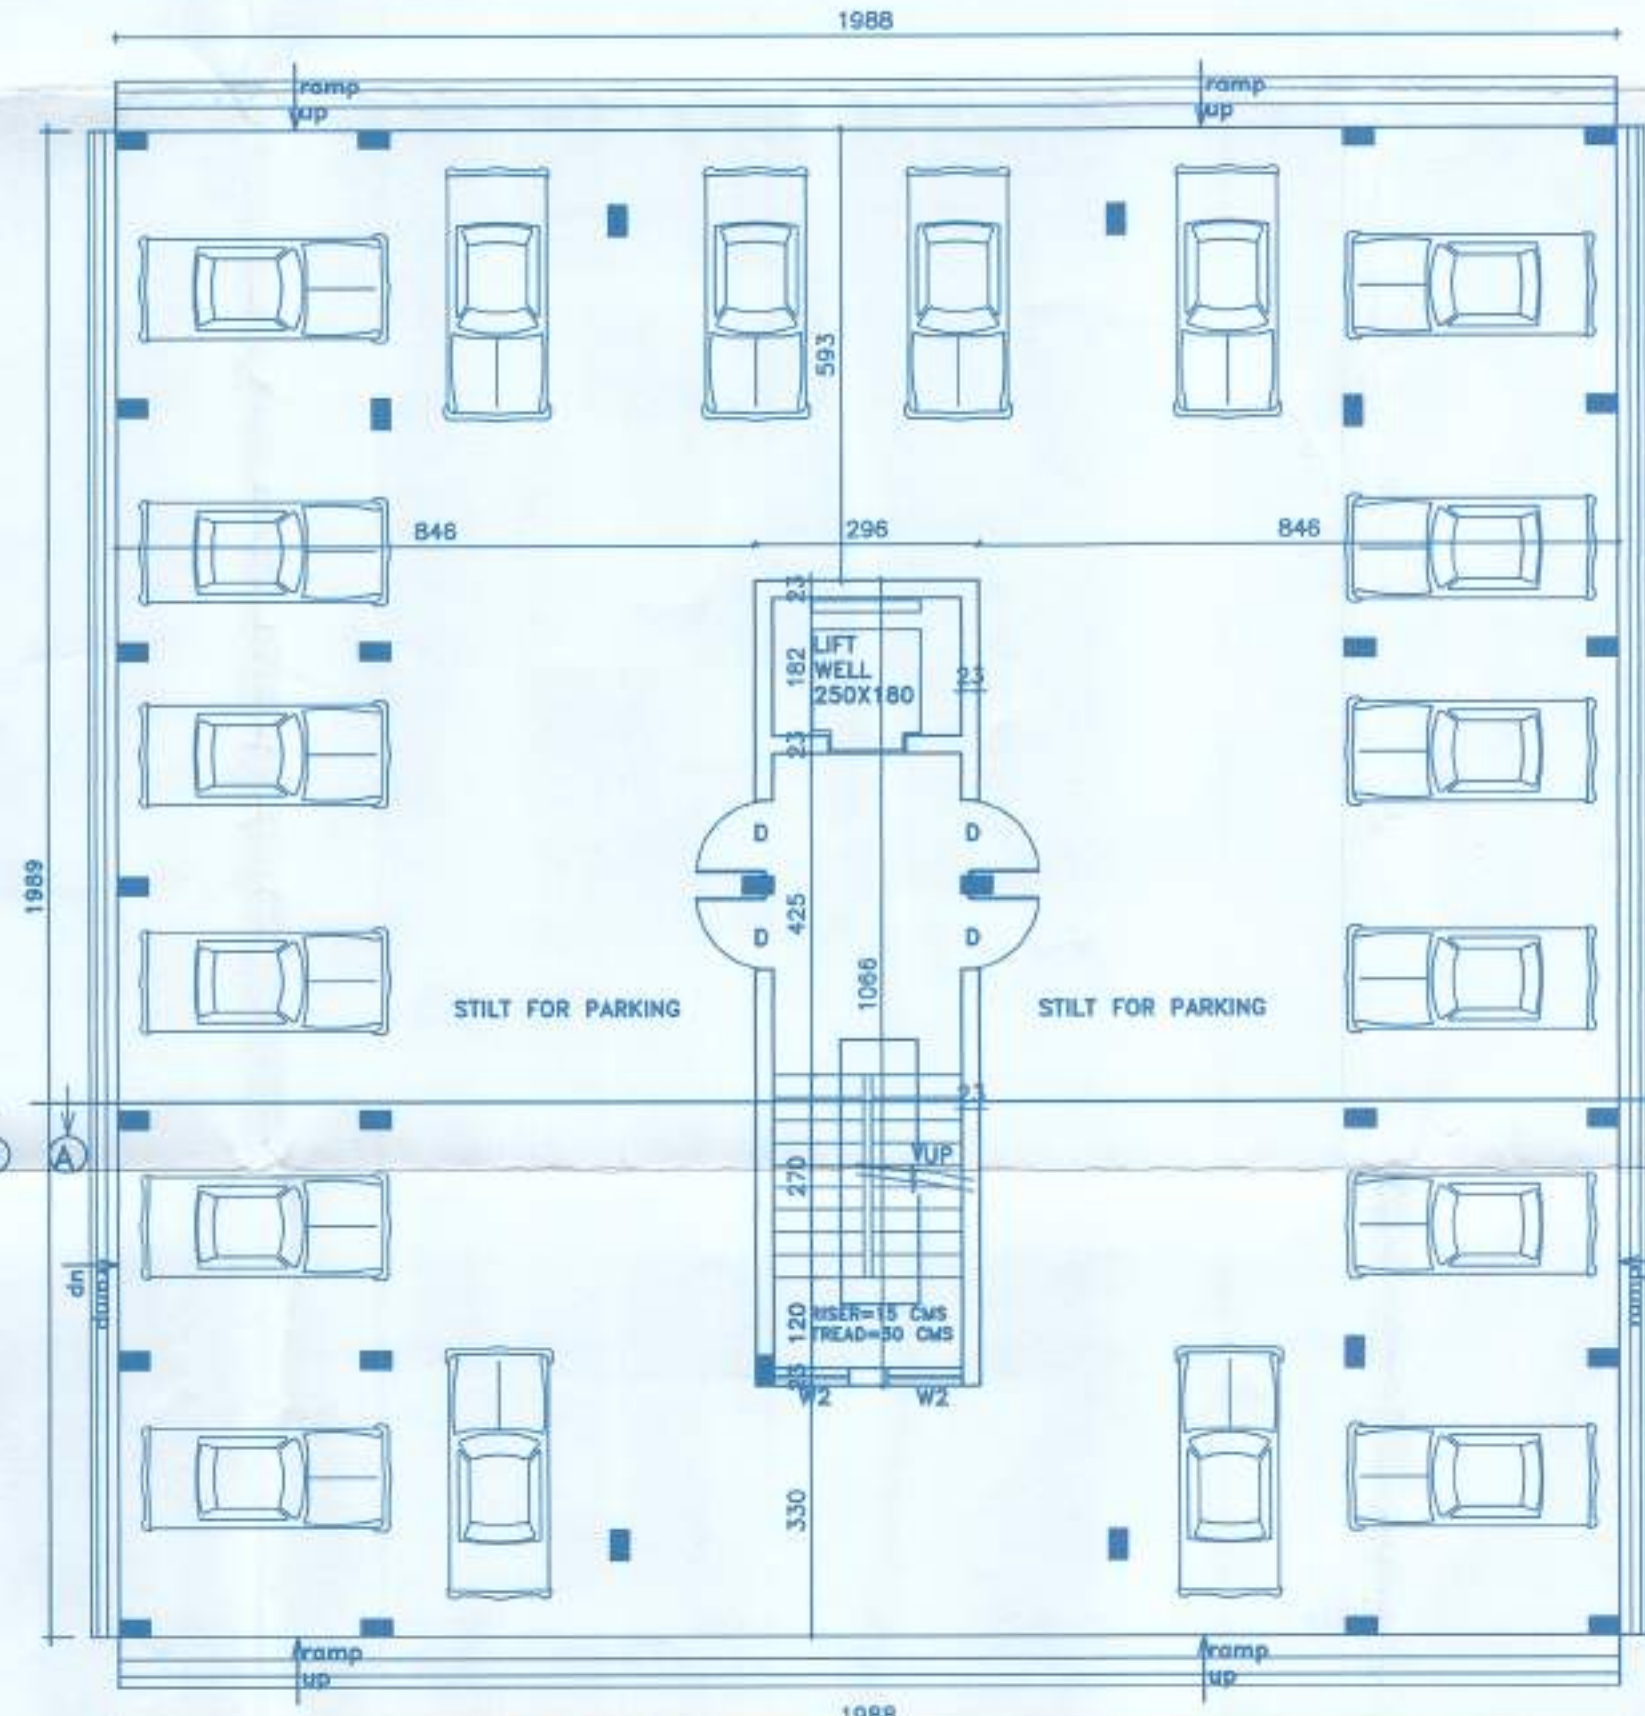

STILT FLOOR PLAN BLDG-A
SC-1:100

AREA CALCULATIONS BLDG-A
TOTAL AREA=19.88X19.89=395.41
DEDUCT
2X1=2X1.53X5.97=18.27
2X8=2X8.56X11.87=203.72
2X10=2X10.56X22.3=468.24
4X10=4X10.56X22.3=936.48
E=2.96X10.66=31.55
F=2.96X2.96=8.76
TOTAL=122.46
NET TYPICAL FLOOR AREA
=395.41-122.46=272.95 SQ.M
LOBBY AREA=4X10=40.56X5.97=241.95



Passed and Approved
Vide Res. No. 12(18) dt. 14/11/2022
Subject to the Condition
Mentioned on the Permission
No. VP/Soc/1997/2022-2023
N.B - ALL DIMENSIONS ARE IN CENTIMETERS
Dated: 24/11/2022
Secretary
V. P. Socorro


AREA CALCULATIONS
STILT FLOOR BLDG-A
TOTAL AREA=19.88X19.89=395.41
NET STILT AREA/COVERED AREA
=395.41 SQ.M
FOR PARKING AREA DEDUCT
10.66X2.96=31.55
PARKING AREA=395.41-31.55
=363.86 SQ.M

SCHEDULE OF OPENINGS
F.D-300X250
F.D1-280X250
D-100X215
D1-90X210
D2-80X210
W1-150X170
W2-100X170
W3-120X130
W4-80X170
V1-75X110
S.G-SLIDING GLASS
PANEL SHUTTERS


ARCH/ENGG SIGN
Reg. No. PWD/Arch/333
CA No. 7034
TOPARI/POST/17
R. JAMES SHIMULAKH & ASSOCIATES
ARCHITECT-TOWNPLANNER
ENGINEER & STRUCTURAL DESIGNER
M. SHRIDHAR BAHAR, ANSARNA
HAPURGA RD. ART 407

OWNERS SIGN


REVISED DRAWING OF
RESIDENTIAL BUILDING
COMPLEX FOR
MR. SIDDHIVINAYAK DALVI
AND MR. DEVANAND NAIK
ON PLOT BEARING SURVEY
NO-358/2(PART-A)
AT SOCORRO VILLAGE,
BARDEZ, GOA.
REPRESENTED BY SHRI
RAVLU P. SHETYE POWER
OF ATTORNEY HOLDER

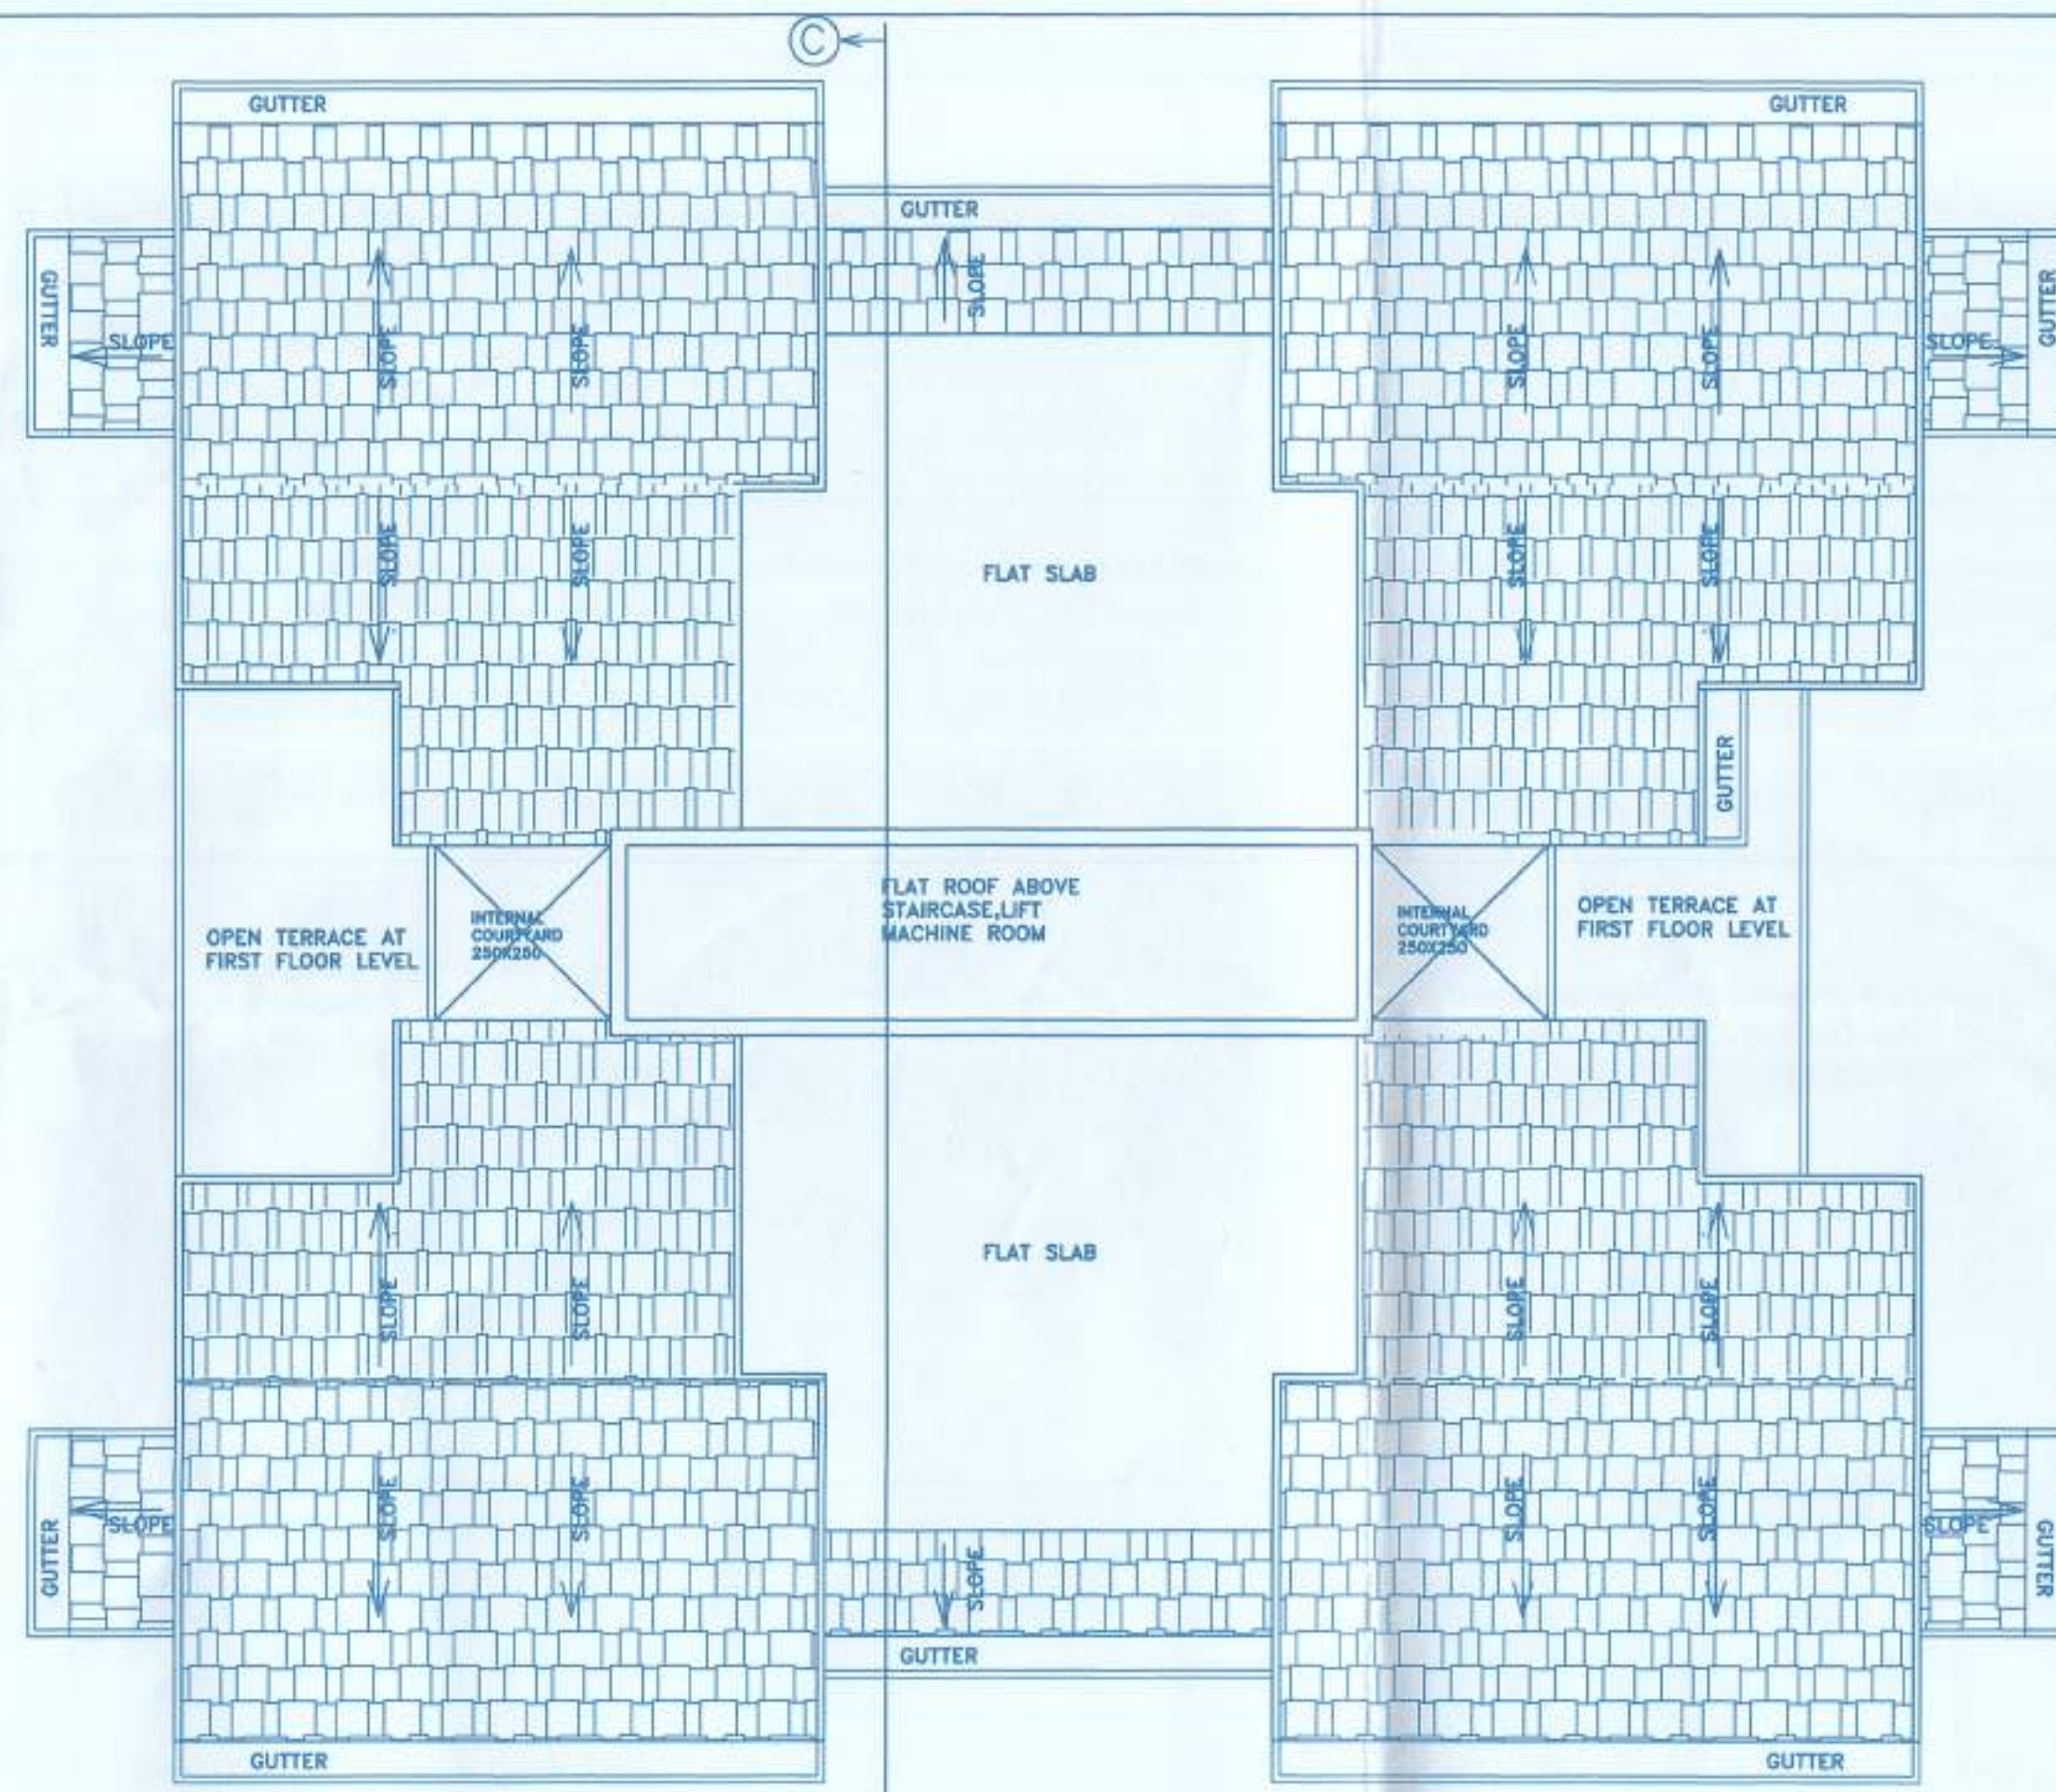


ROOF PLAN BLDG-C
SC-1:100

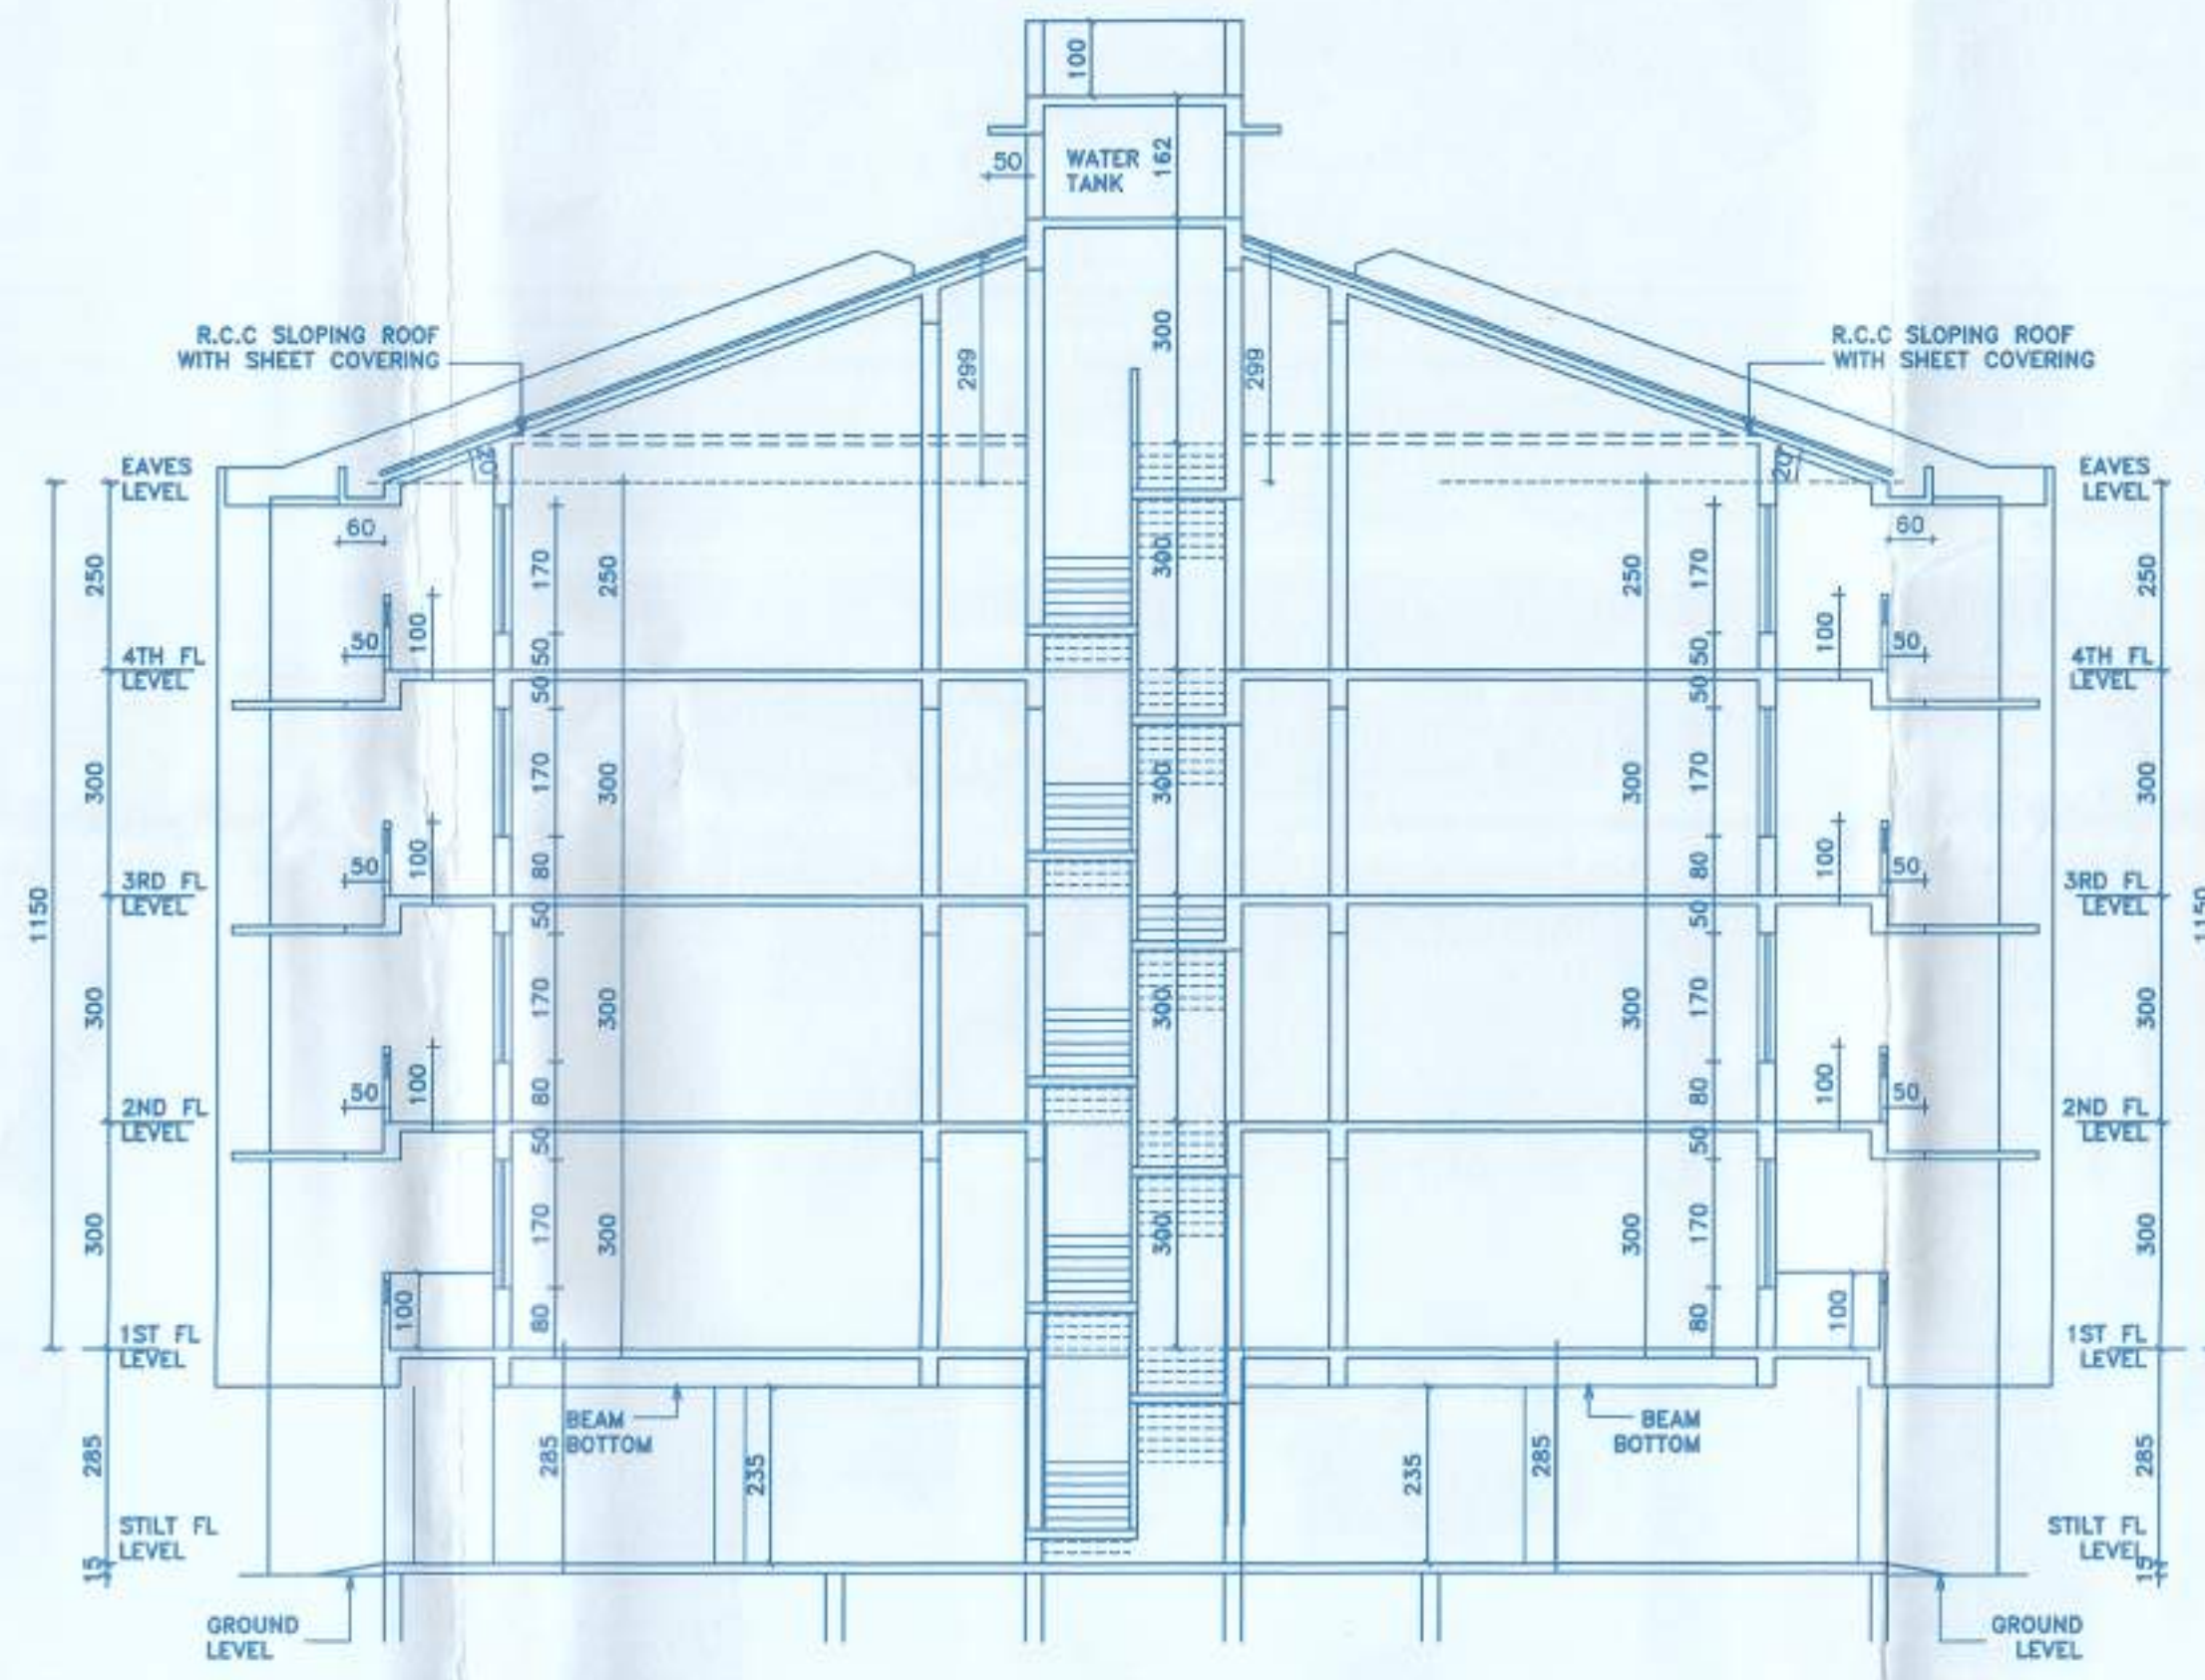


SECTION CC BLDG-C
SC-1:100

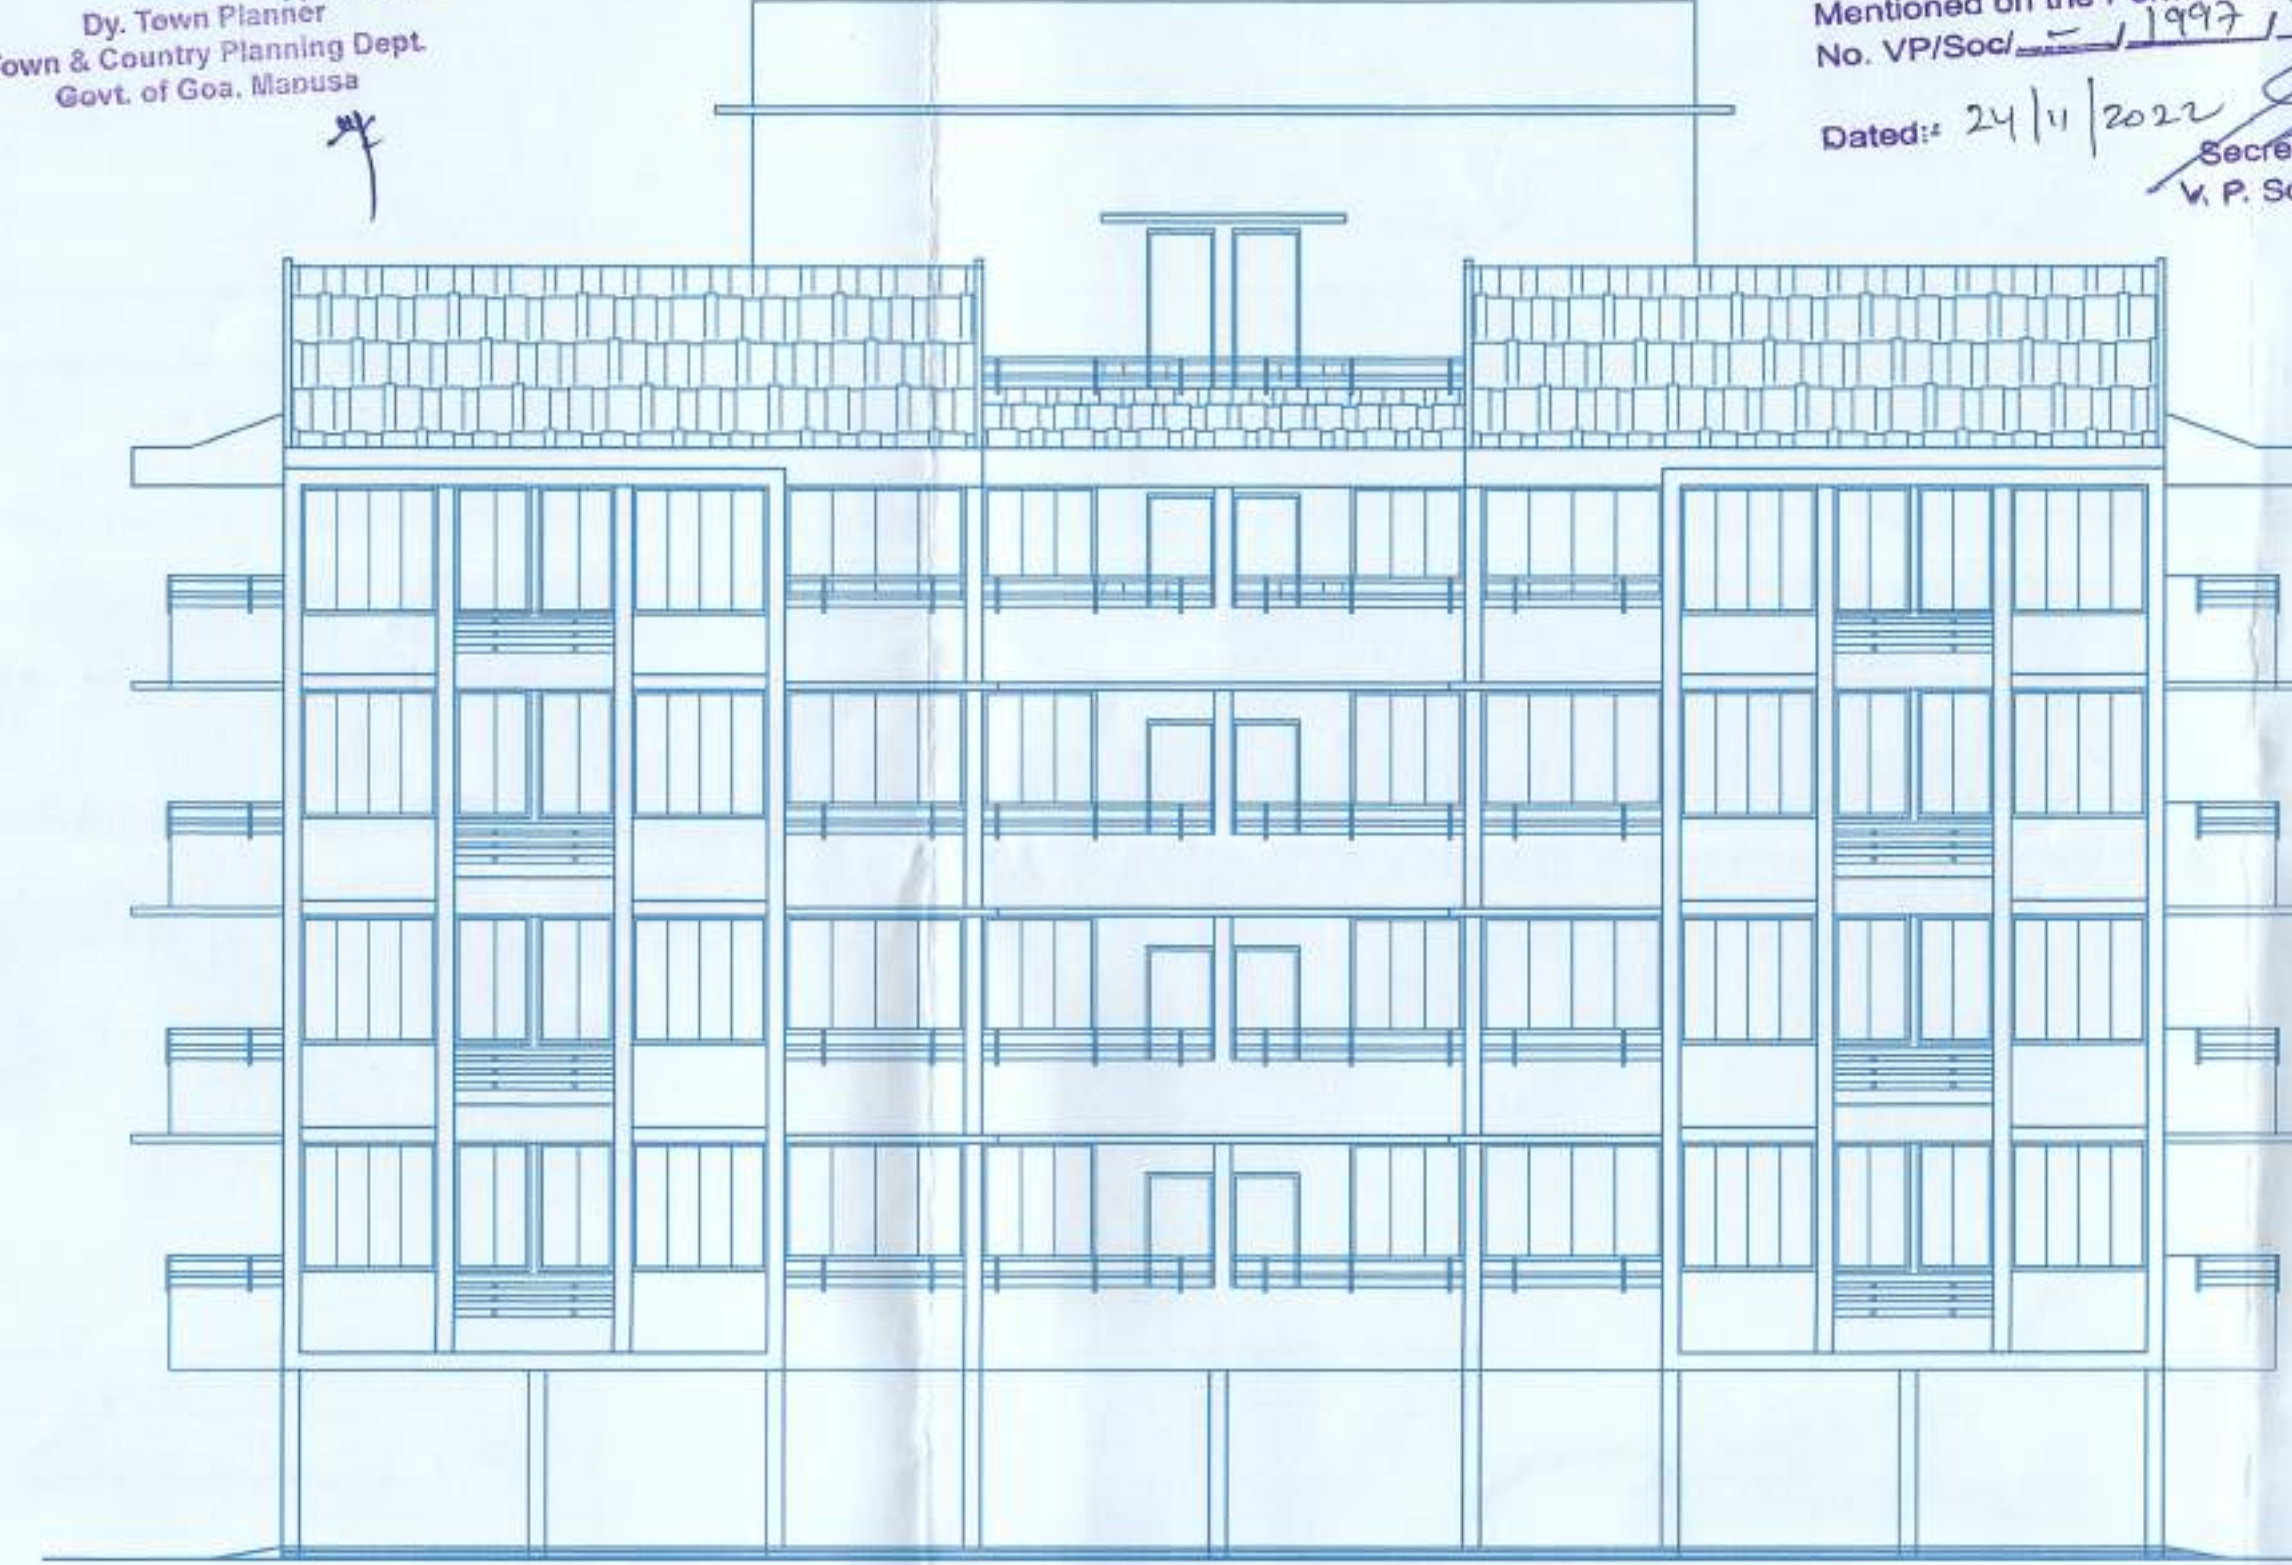


FRONT ELEVATION BLDG-C
SC-1:100

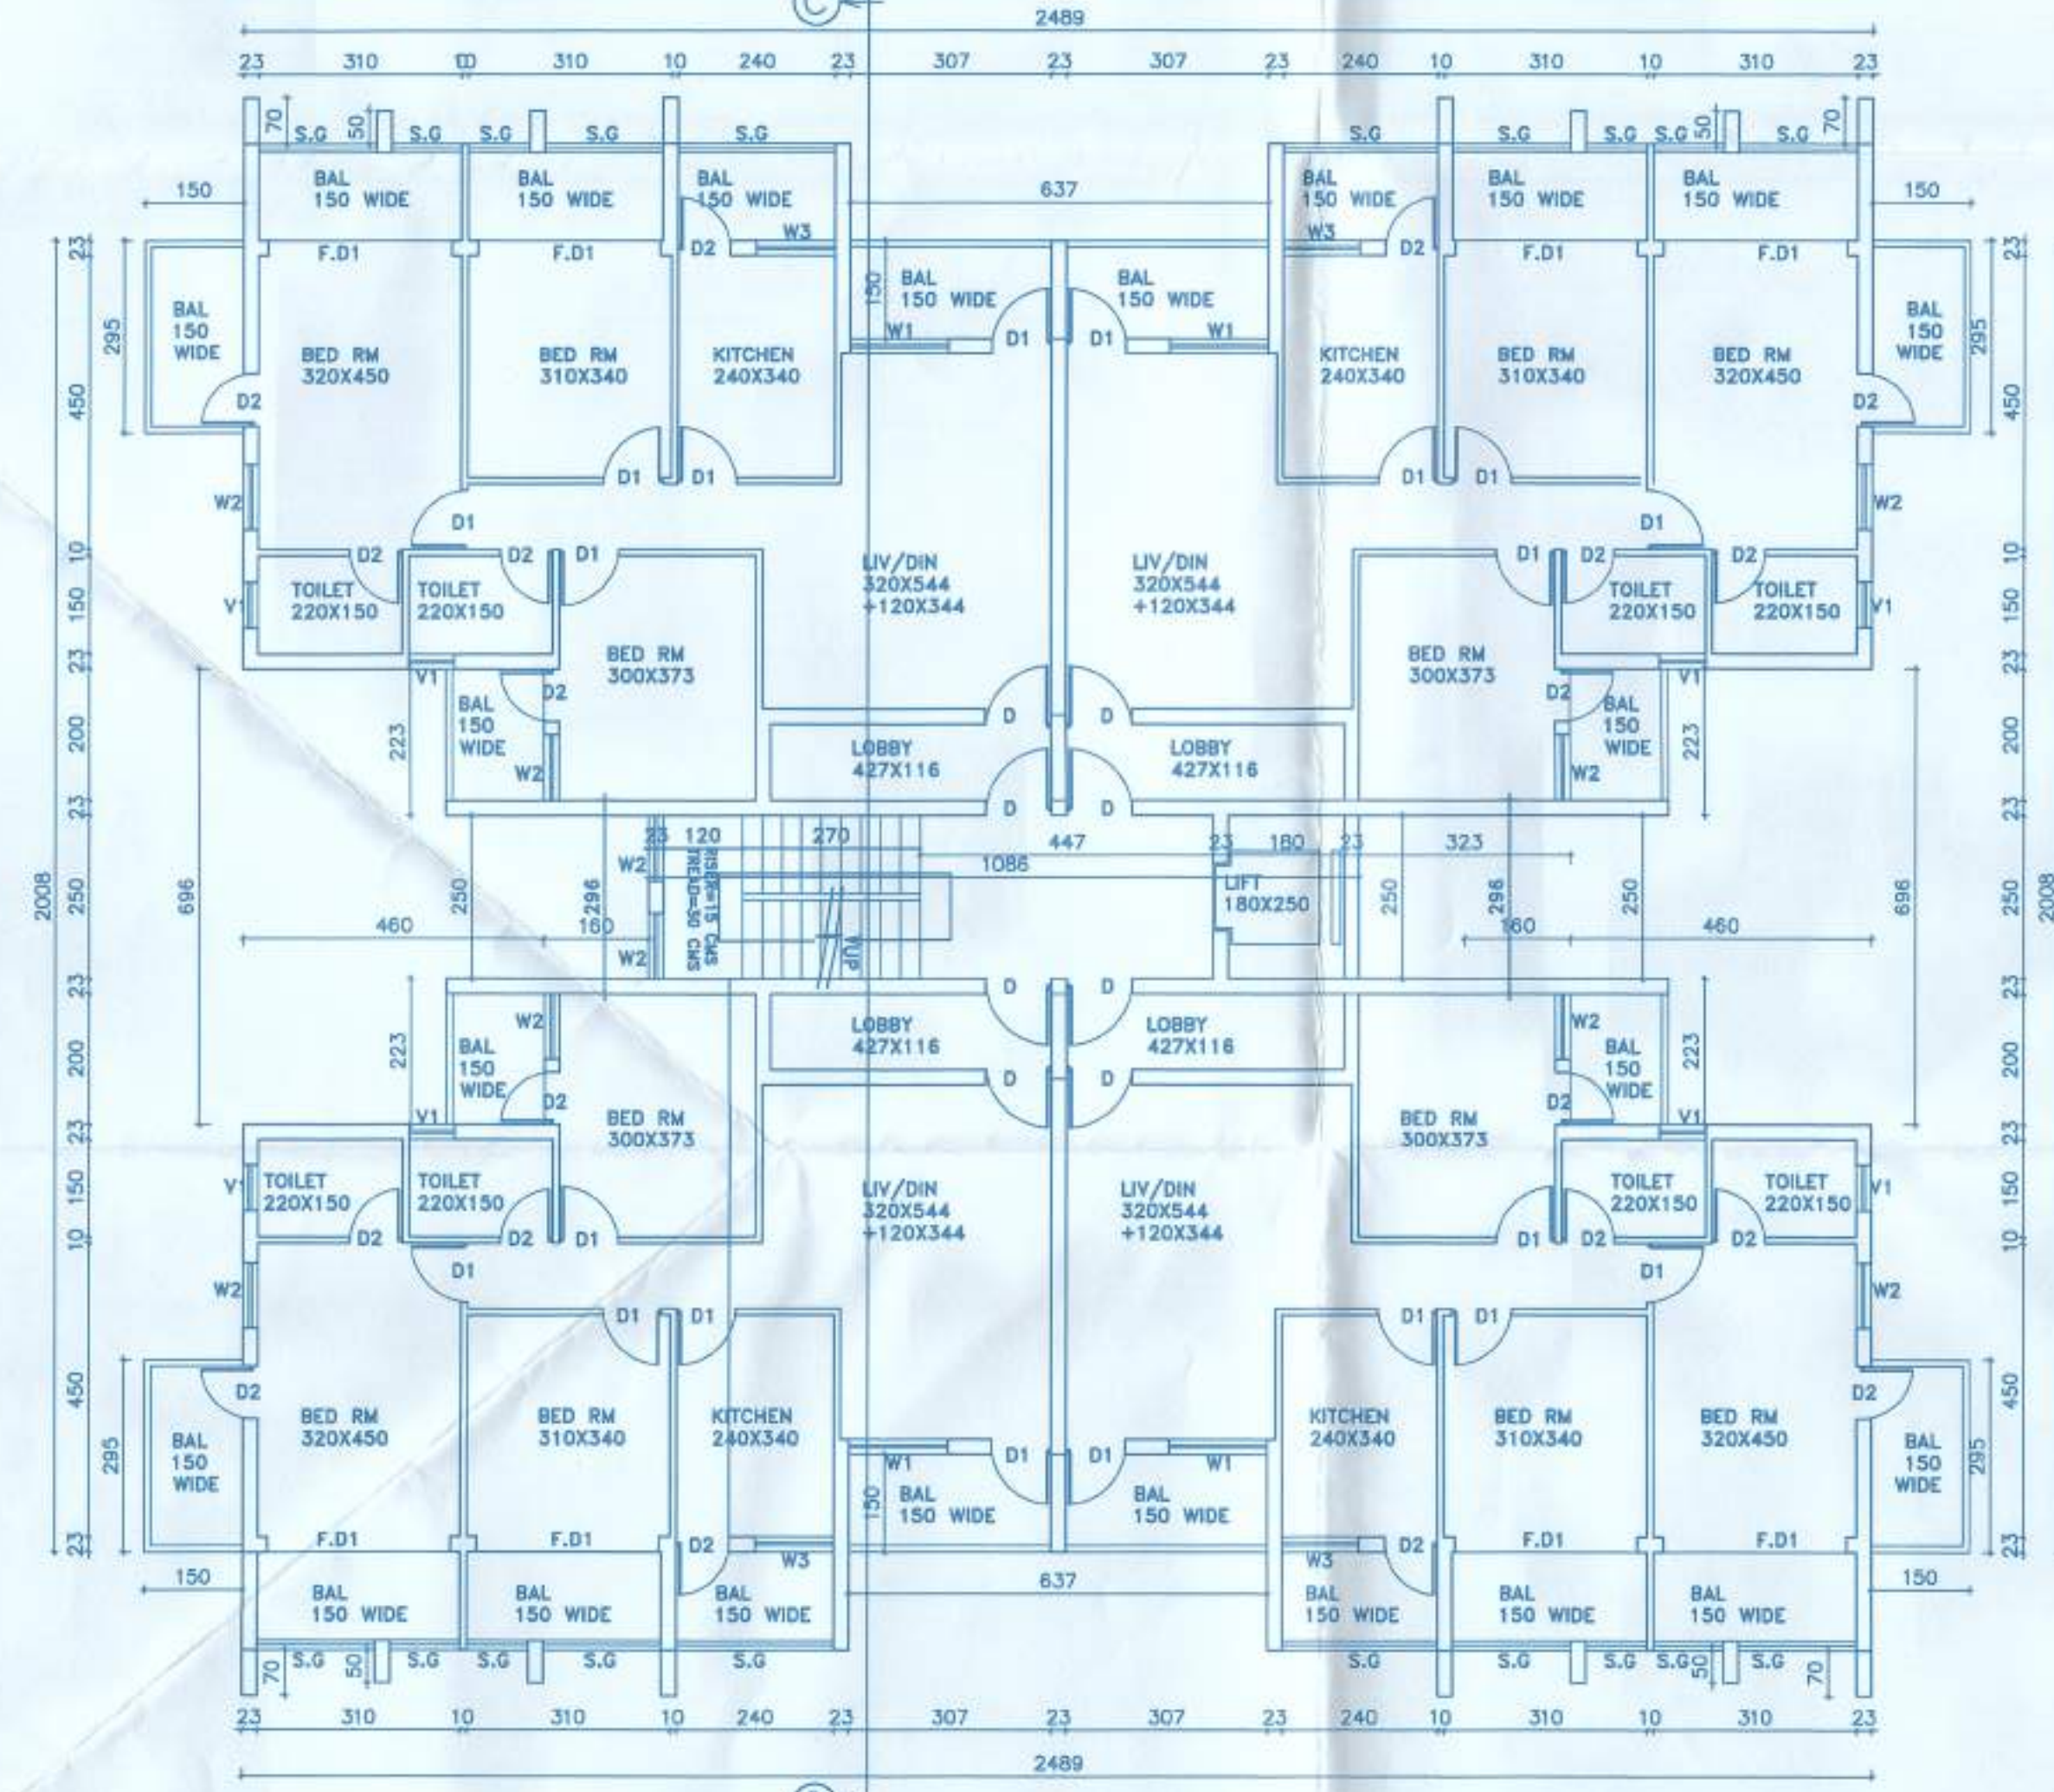

TYPICAL FLOOR PLAN-FIRST, SECOND AND THIRD FLOOR BLDG. C
SC-1:100

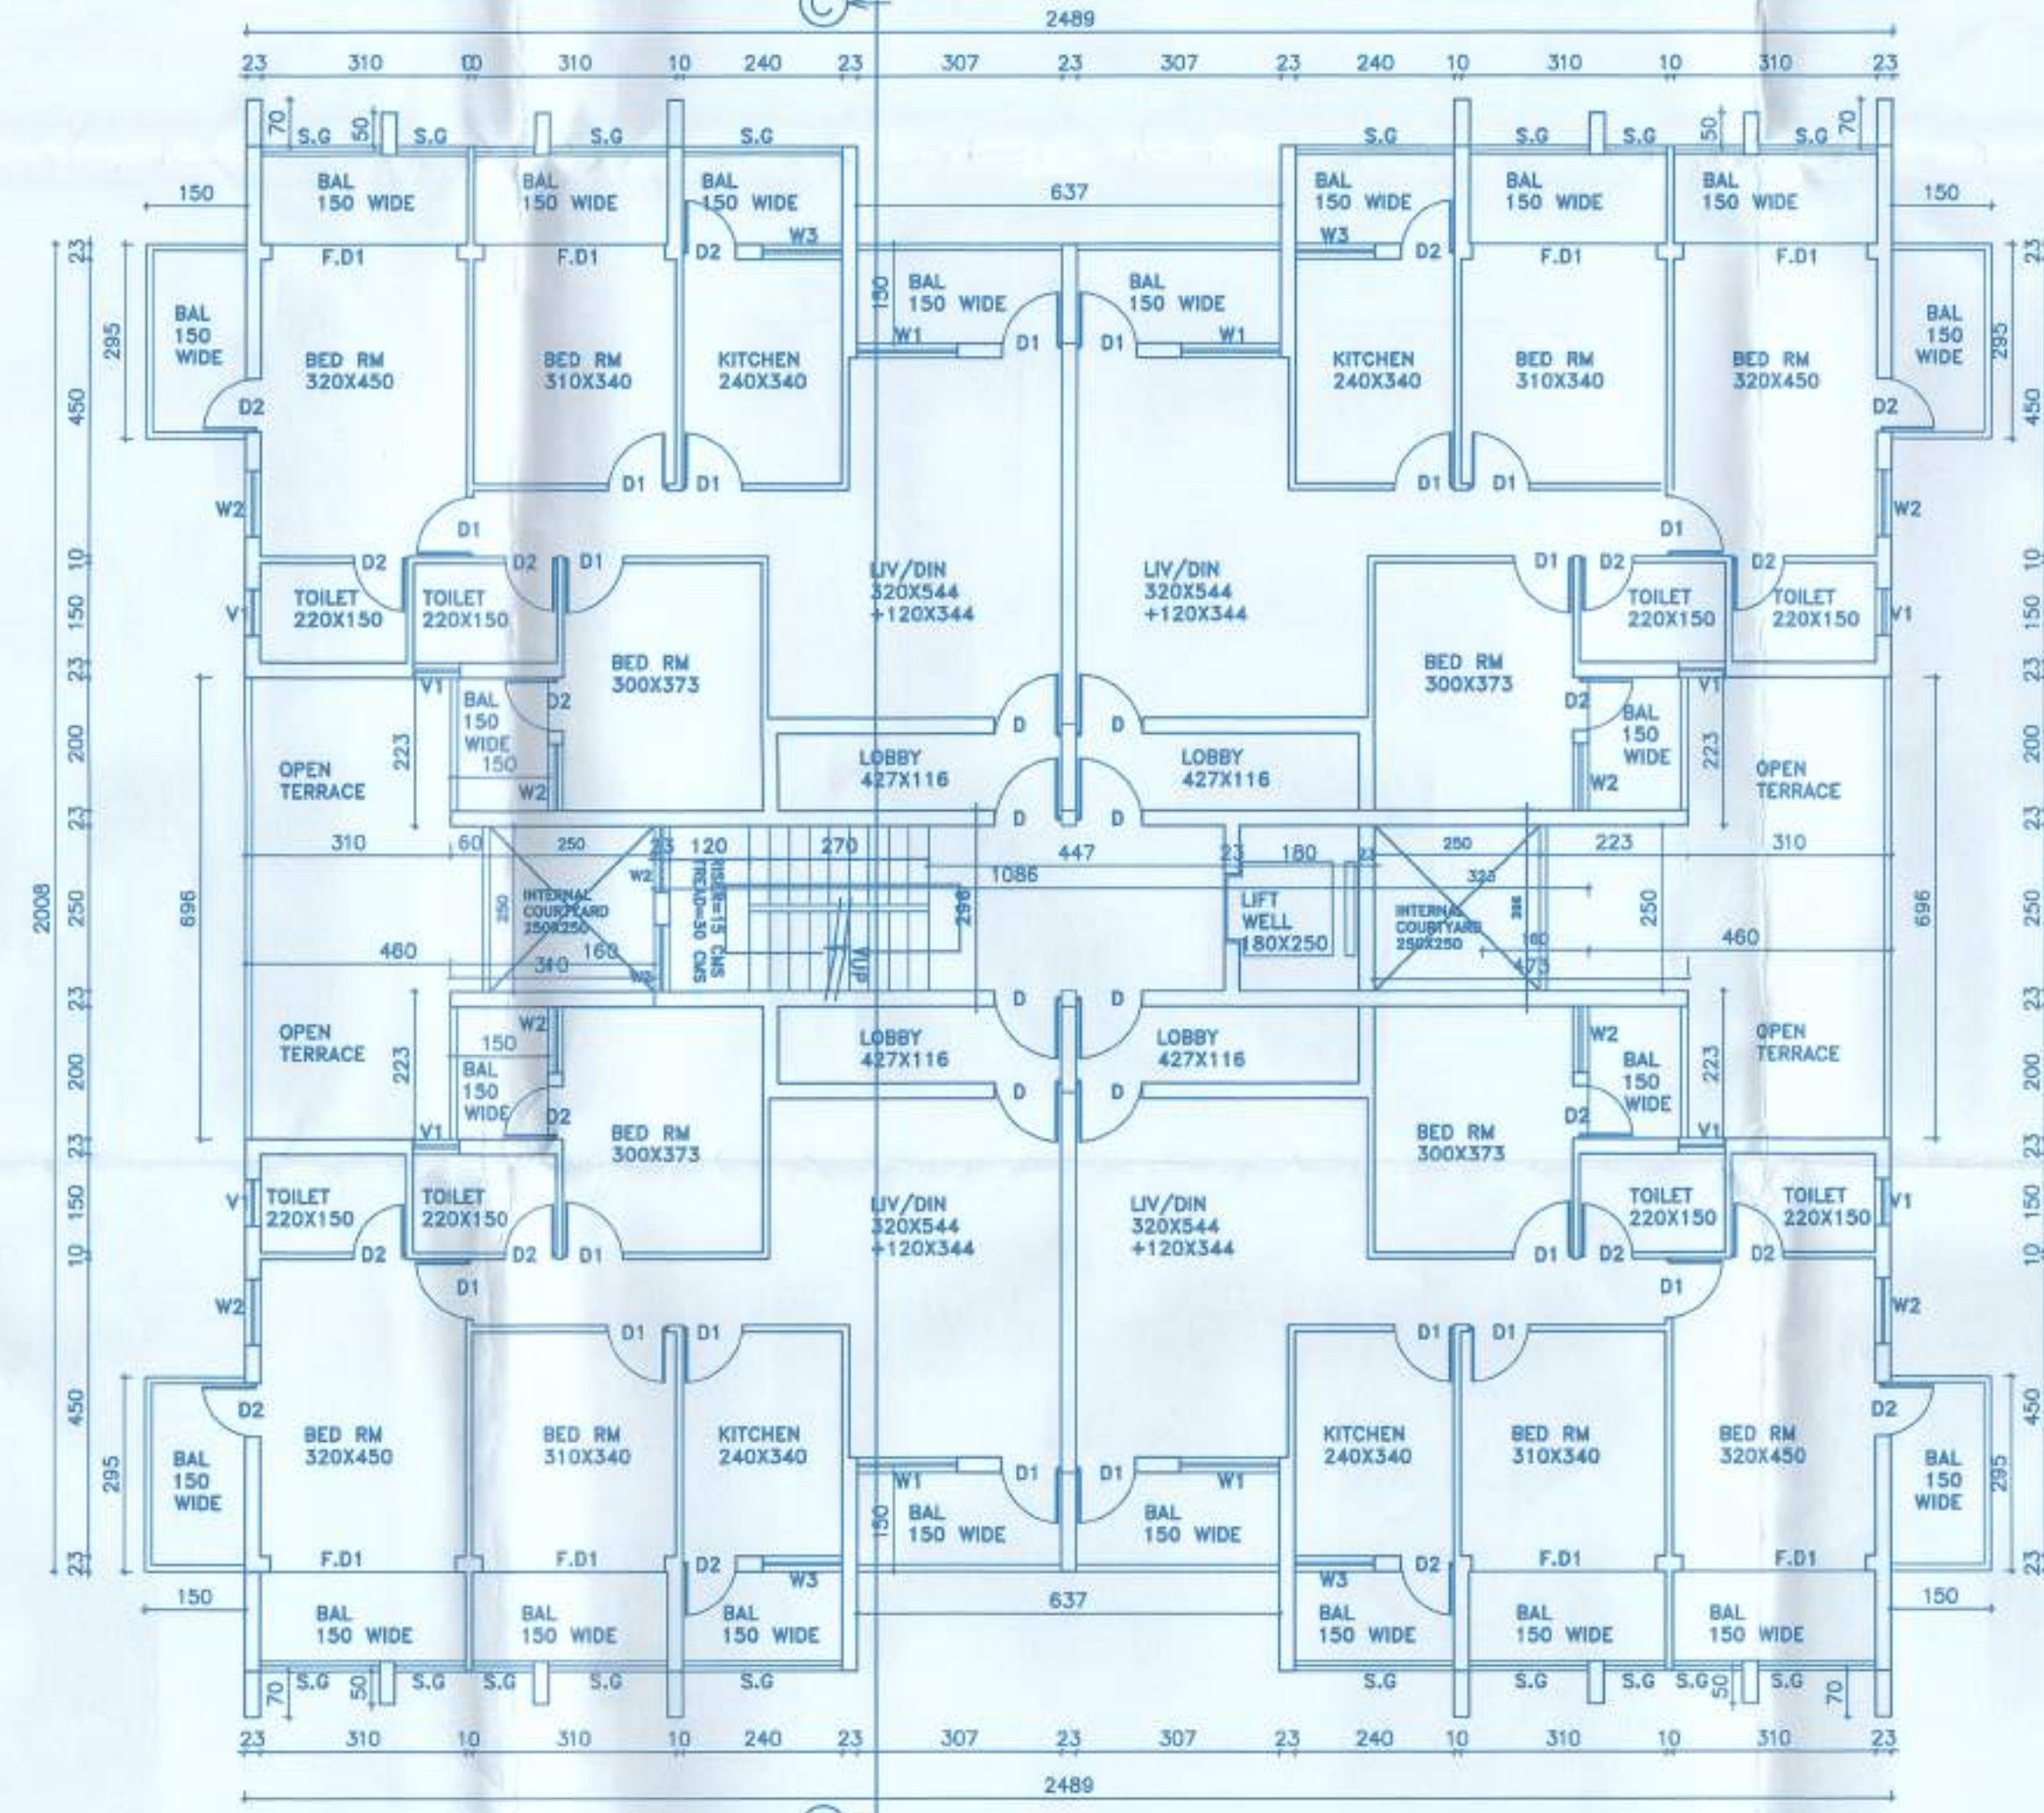

UPPER GROUND FLOOR PLAN BLDG. C
SC-1:100

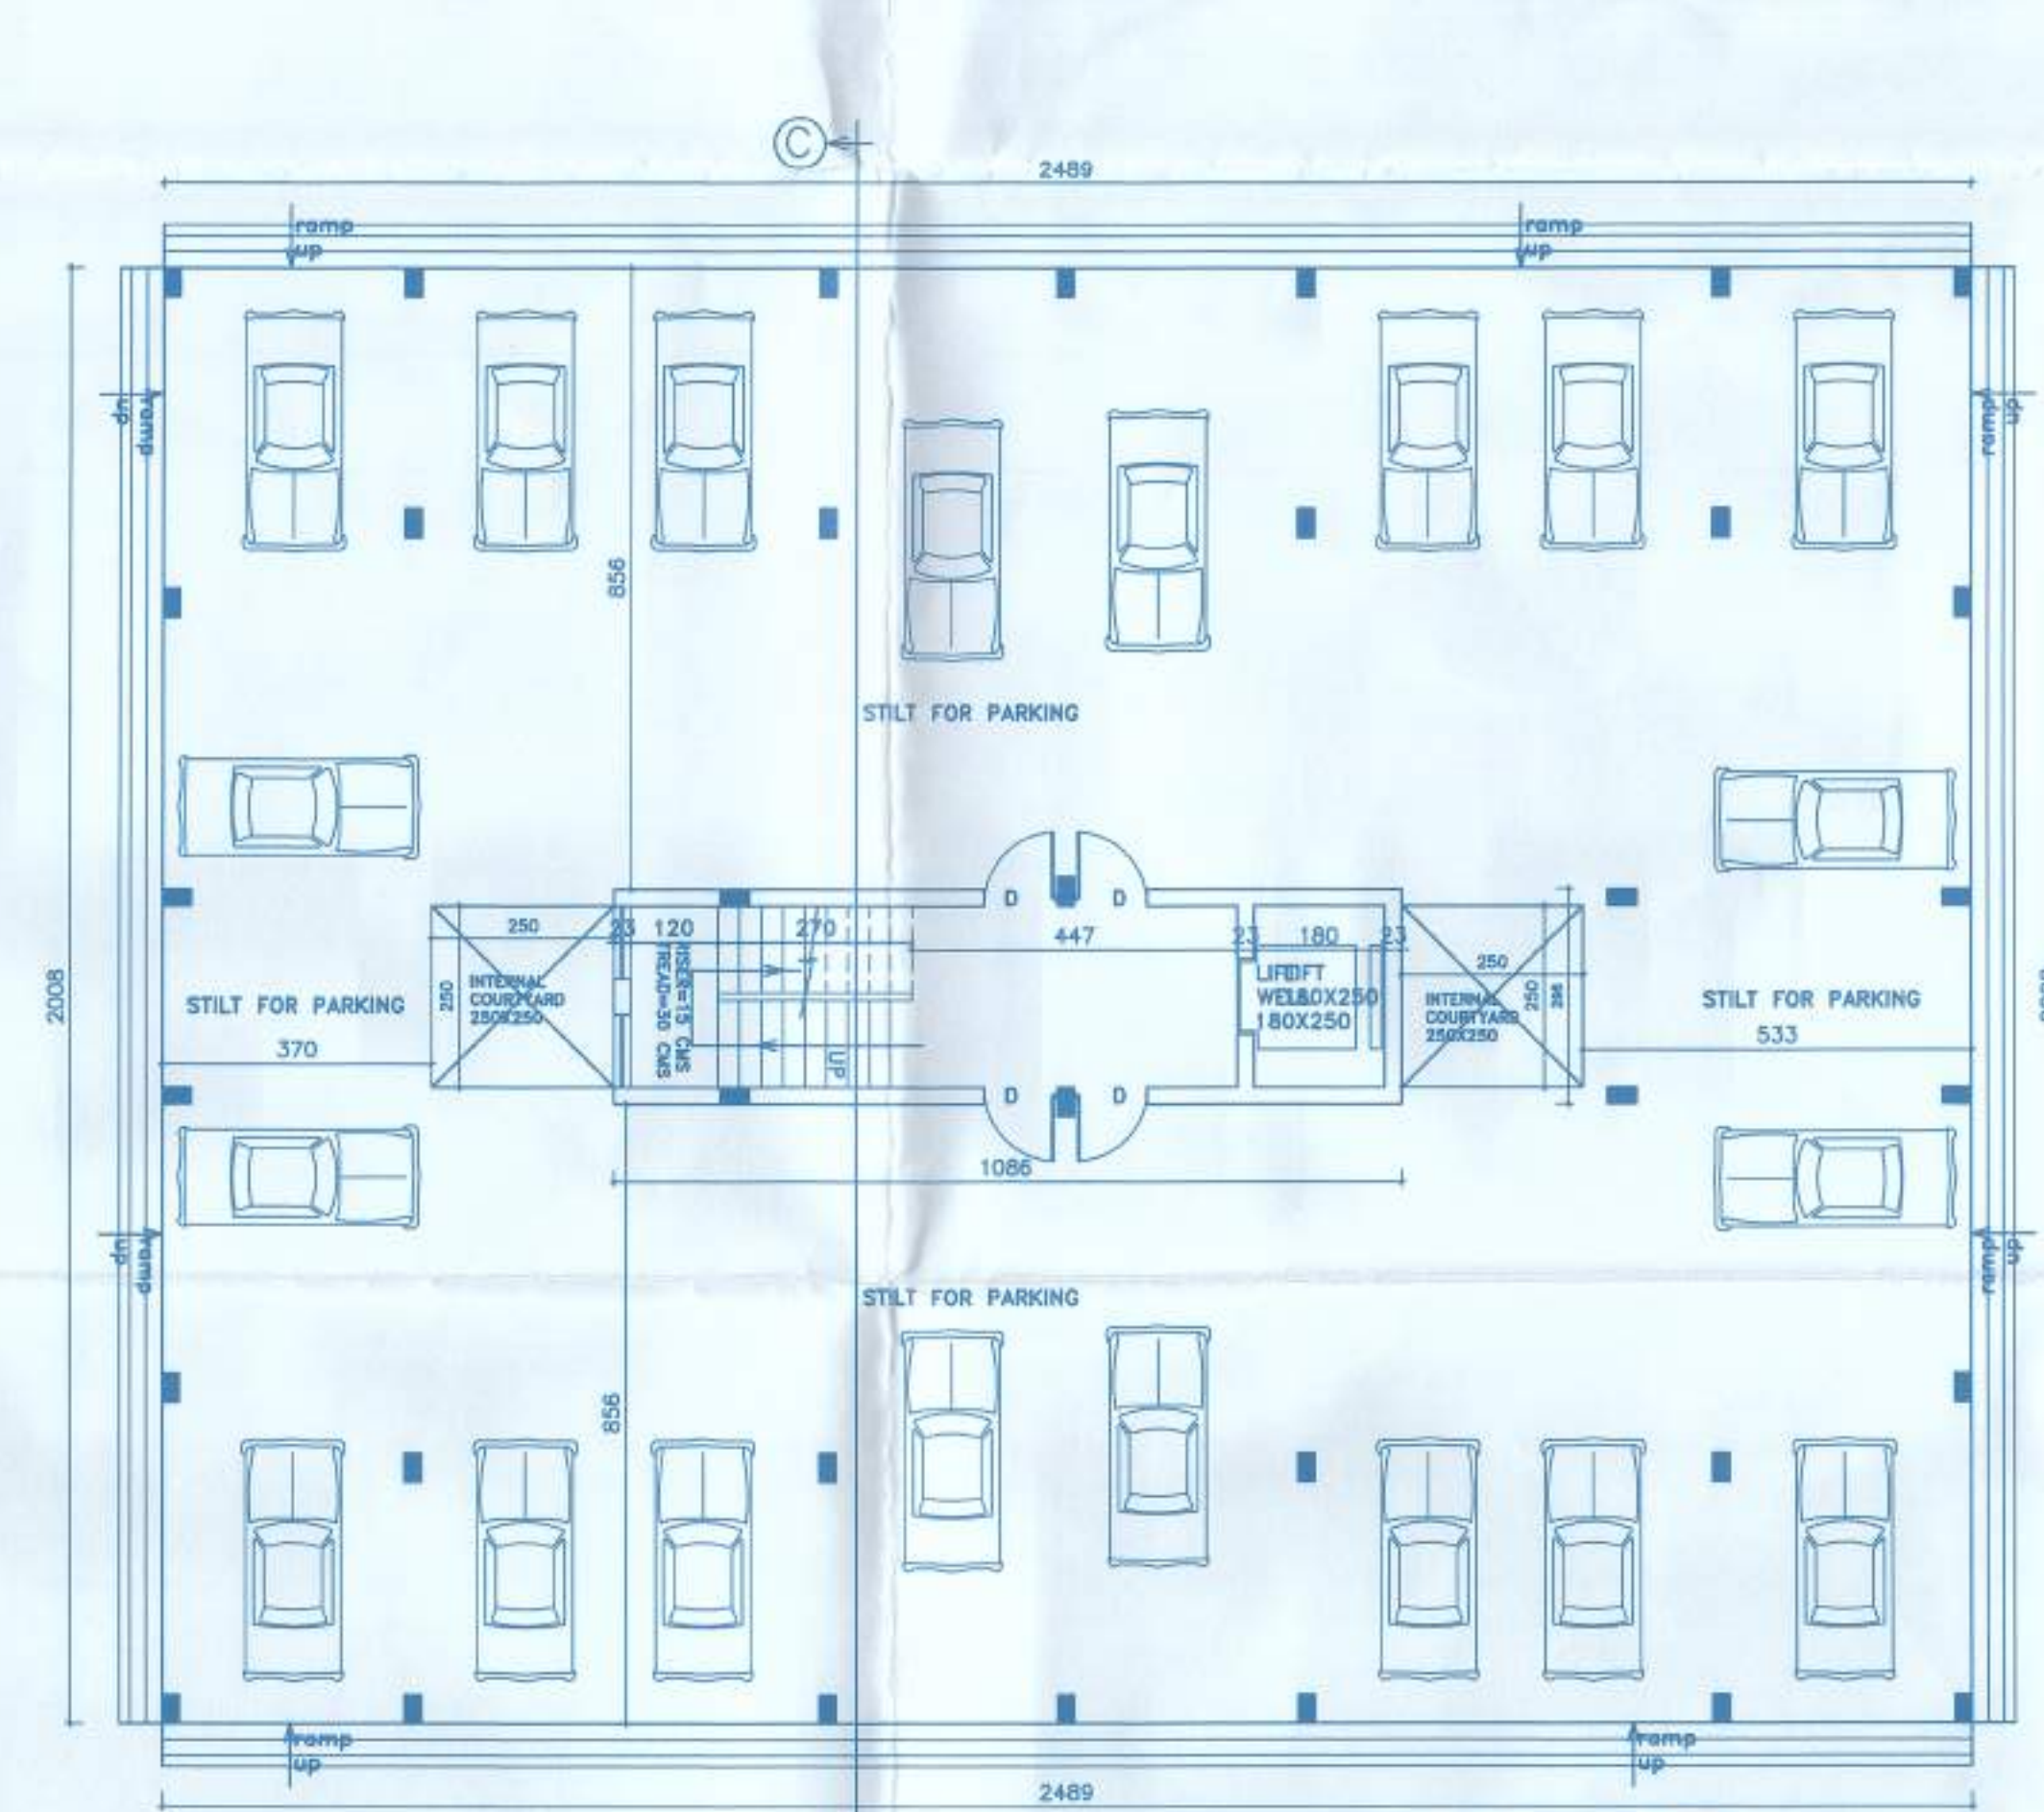

STILT FLOOR PLAN BLDG-C
SC-1:100

N.B - ALL DIMENSIONS ARE IN CENTIMETERS

AREA CALCULATIONS
STILT FLOOR BLOCK-7
TOTAL AREA=24.89X20.08=499.79
DEDUCT
2X2.5X2.5=12.5
NET STILT AREA/COVERED AREA
=499.79-12.5
=487.29 SQ.M
FOR PARKING AREA DEDUCT
10.86X2.96=32.15
PARKING AREA=487.29-32.15
=455.14 SQ.M

Approved with condition vide
L. No.: 7PB/7864/SC/70/22/5749
at 17/10/2022
Dy. Town Planner
Town & Country Planning Dept.
Govt. of Goa, Manasa

Passed and Approved
Vide Res. No. 12/18 dt. 14/11/2022
Subject to the Conditions
Mentioned on the Permission
No. VP/Soc/1997/2022-2023
Dated: 24/11/2022
Secretary
K. P. Socorro



AREA CALCULATIONS
1ST, 2ND, 3RD, 4TH FLOOR BLOCK-7
TOTAL AREA=24.89X20.08=499.79
DEDUCT
2XA=2X6.37X1.5=19.11
2XB=2X4.6X6.96=64.03
C=2X1.6X2.5=4.0
D=10.86X2.96=32.15
4XE=4X4.27X1.16=19.81
F=3.23X2.5=8.08
TOTAL=147.18
NET FLOOR AREA
=499.79-147.18
=352.62 SQ.M
LOBBY AREA=
4XE=4X4.27X1.16=19.81

SCHEDULE OF
OPENINGS
F.D-300X250
F.D1-280X250
D-100X215
D1-90X210
D2-80X210
W1-150X170
W2-100X170
W3-120X130
W4-80X170
V1-75X110
S.G-SLIDING GLASS
PANEL SHUTTERS

ARCH/ENGG SIGN







OWNERS SIGN



REVISED DRAWING OF
RESIDENTIAL BUILDING
COMPLEX FOR
MR. SIDDHIVINAAYAK DALVI
AND MR. DEVANAND NAIK
ON PLOT BEARING SURVEY
NO-358/2(PART-A)
AT SOCORRO VILLAGE,
BARDEZ, GOA.
REPRESENTED BY SHRI
RAVLU P. SHETYE POWER
OF ATTORNEY HOLDER

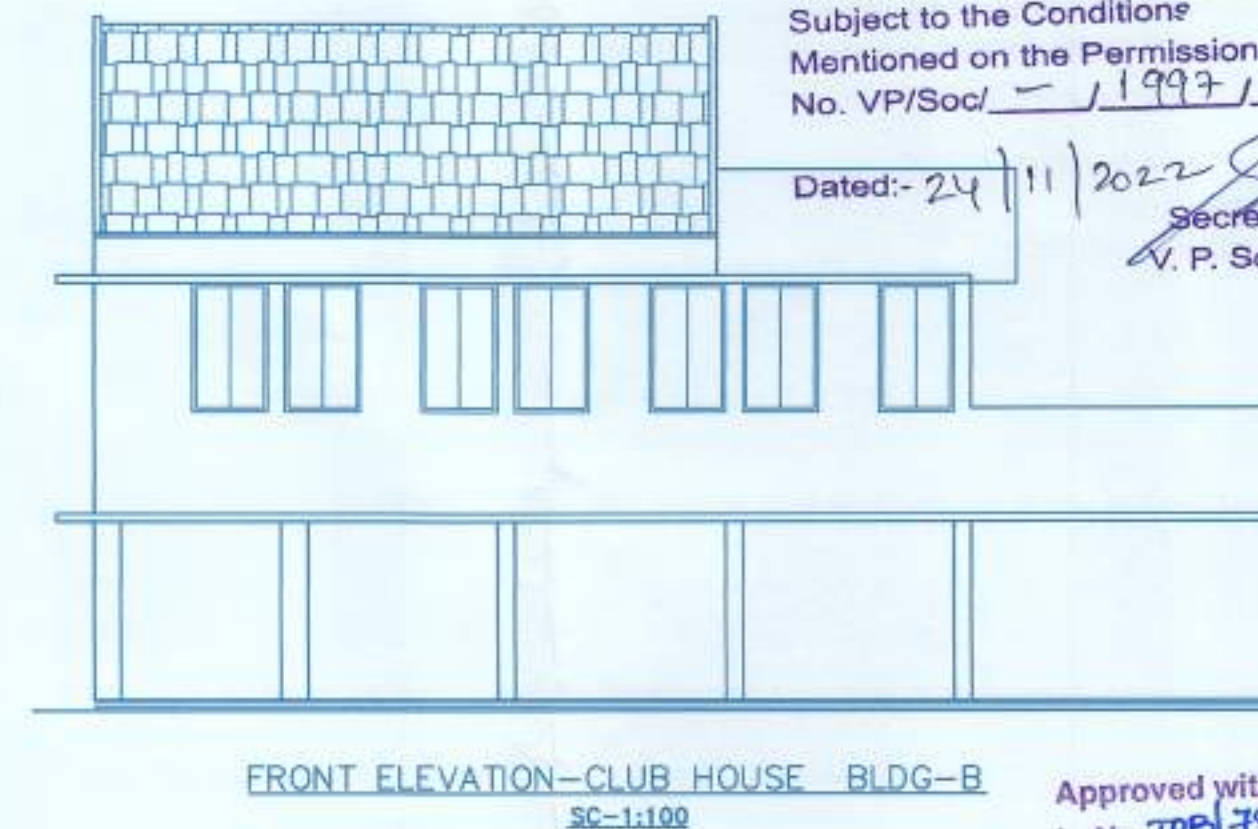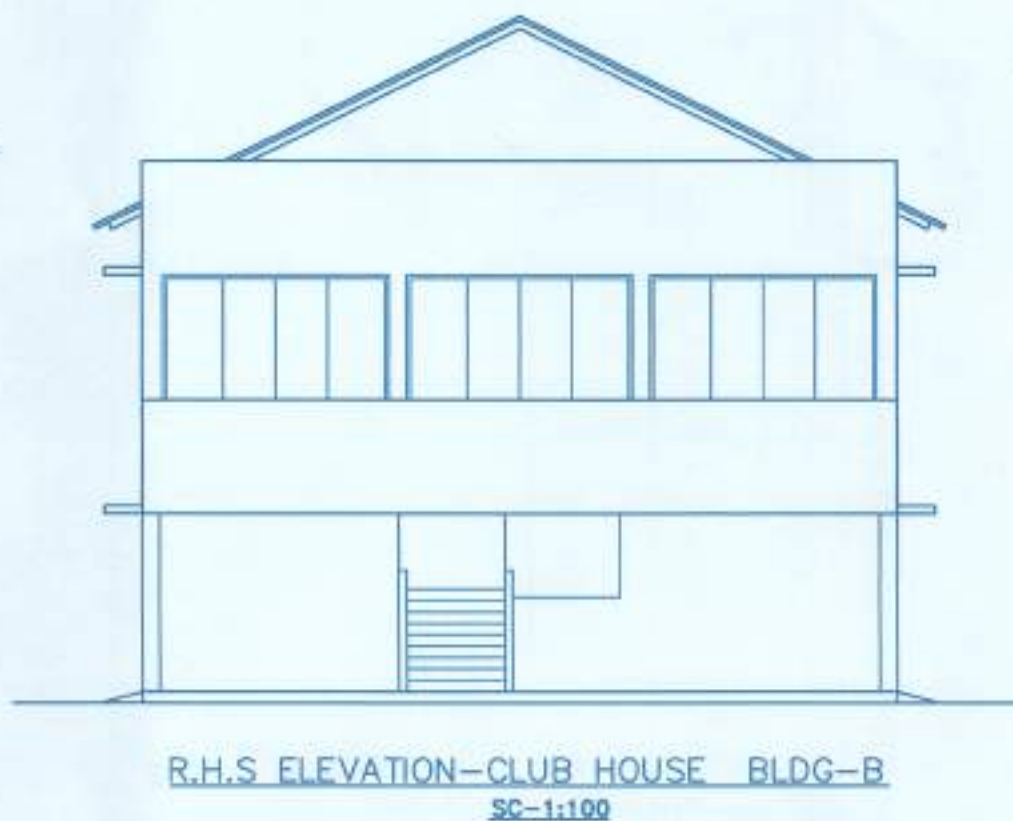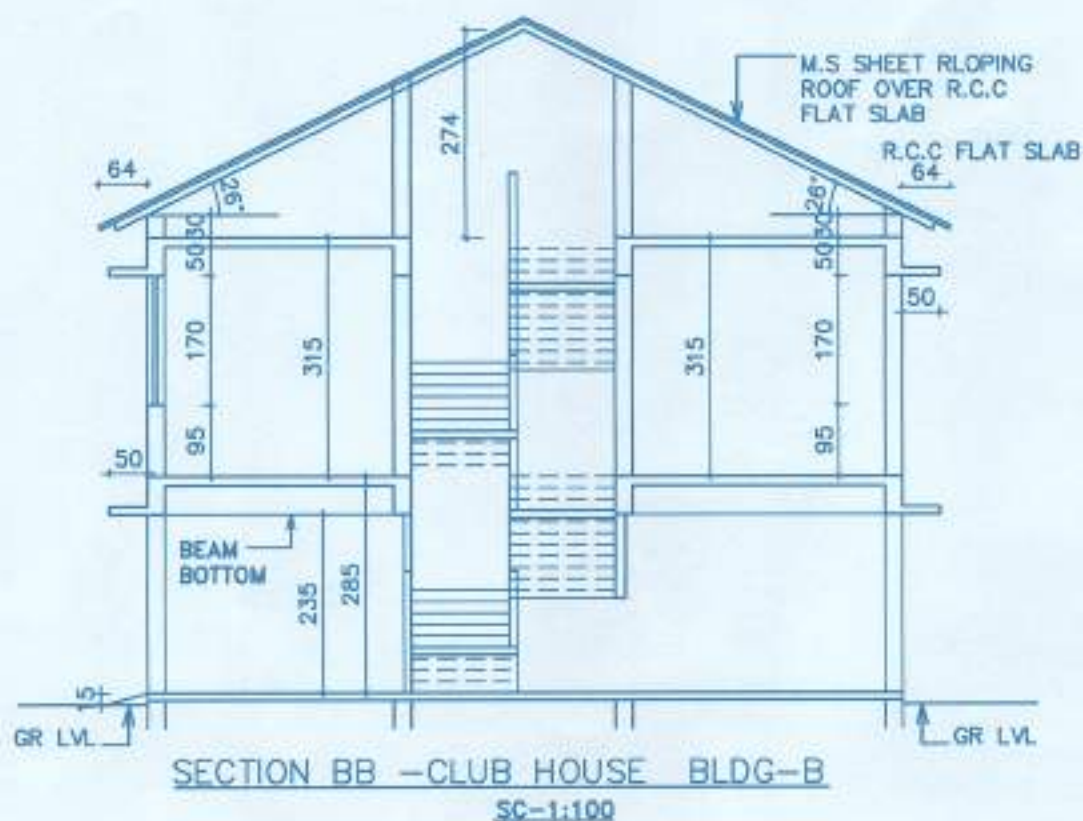


Passed and Approved
Vide Res. No. 12/18 dt. 14/11/2022
Subject to the Conditions
Mentioned on the Permission
No. VP/Soc/ - 11997/ 2022-2023


Dated:- 24/11/2022
Secretary
V. P. Socorro

- SCHEDULE OF OPENINGS**
- R.S-300X250
 - F.D-300X250
 - F.D1-280X250
 - D-100X215
 - D1-90X210
 - D2-80X210
 - W1-150X170
 - W2-100X170
 - W3-120X130
 - W4-80X170
 - V-300X100
 - V1-75X110
 - S.G-SLIDING GLASS PANEL SHUTTERS


Approved with condition vide
L. No. TPB/7866/SOC/TPD/22/5719
17/10/2022
Dy. Town Planner
Town & Country Planning Dept.
Govt of Goa, Mapusa

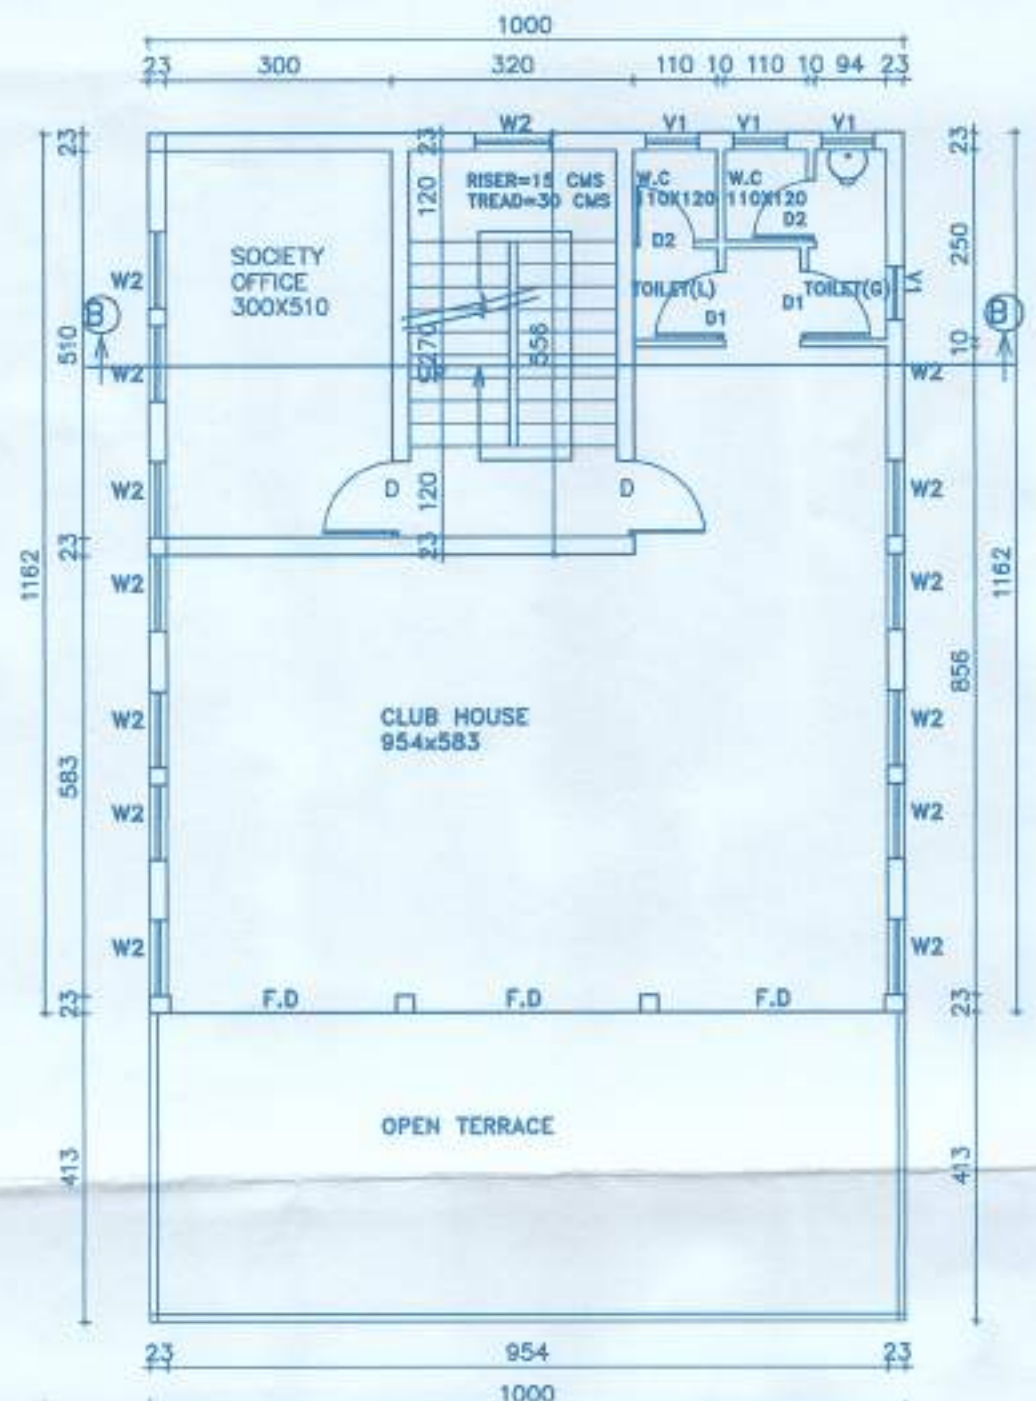

AREA CALCULATIONS - FIRST FL
CLUB HOUSE BLDG-B
TOTAL AREA=10X11.62=116.2
DEDUCT STAIRCASE
3.2X5.58=17.79
NET AREA=116.2-17.79
=98.41 SQ.M

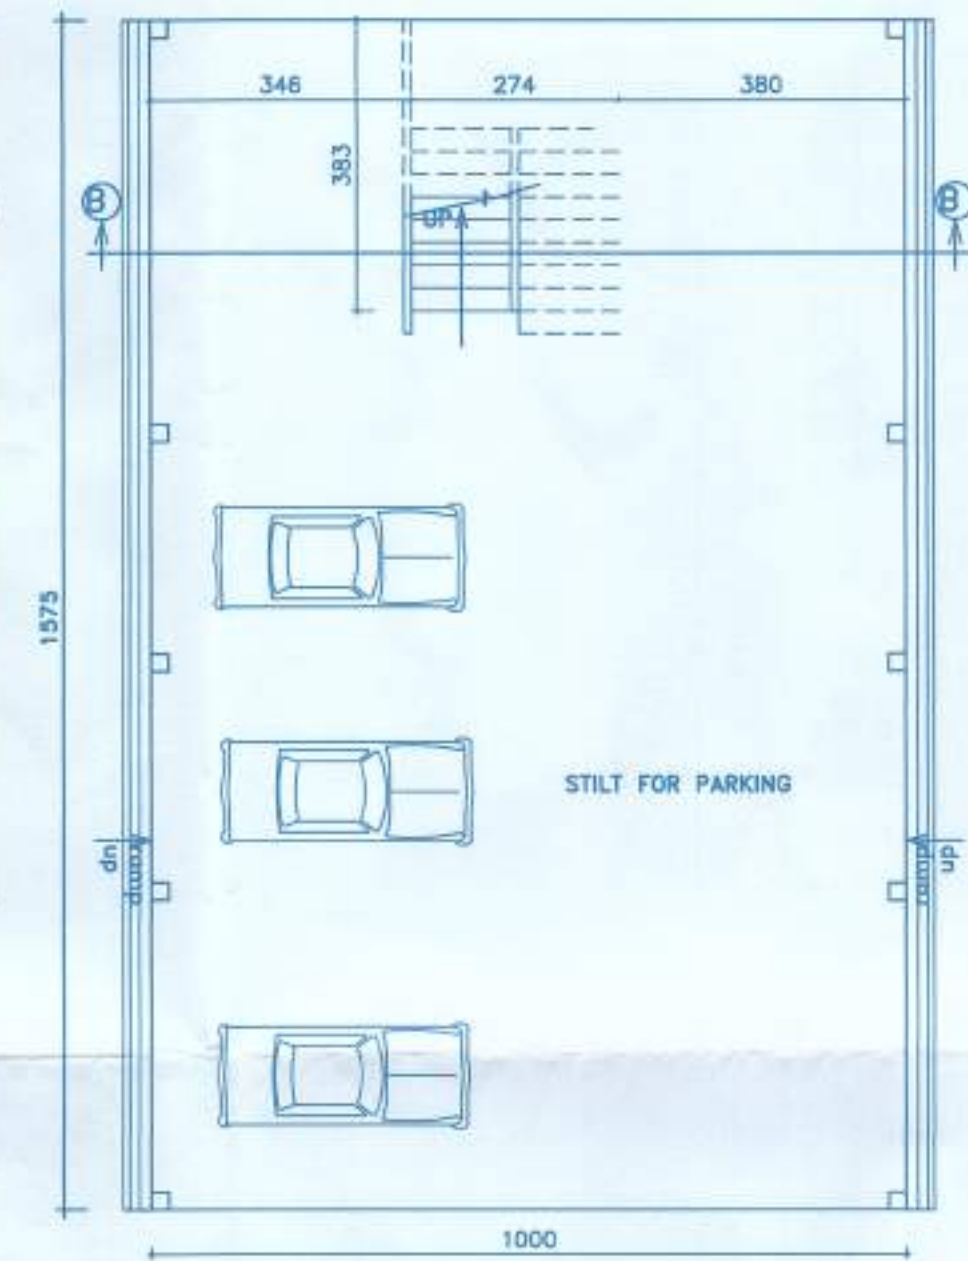

AREA CALCULATIONS - STILT FL
CLUB HOUSE BLDG-B
TOTAL AREA=10X15.75=157.5 SQ.M
COVERED AREA=157.5 SQ.M

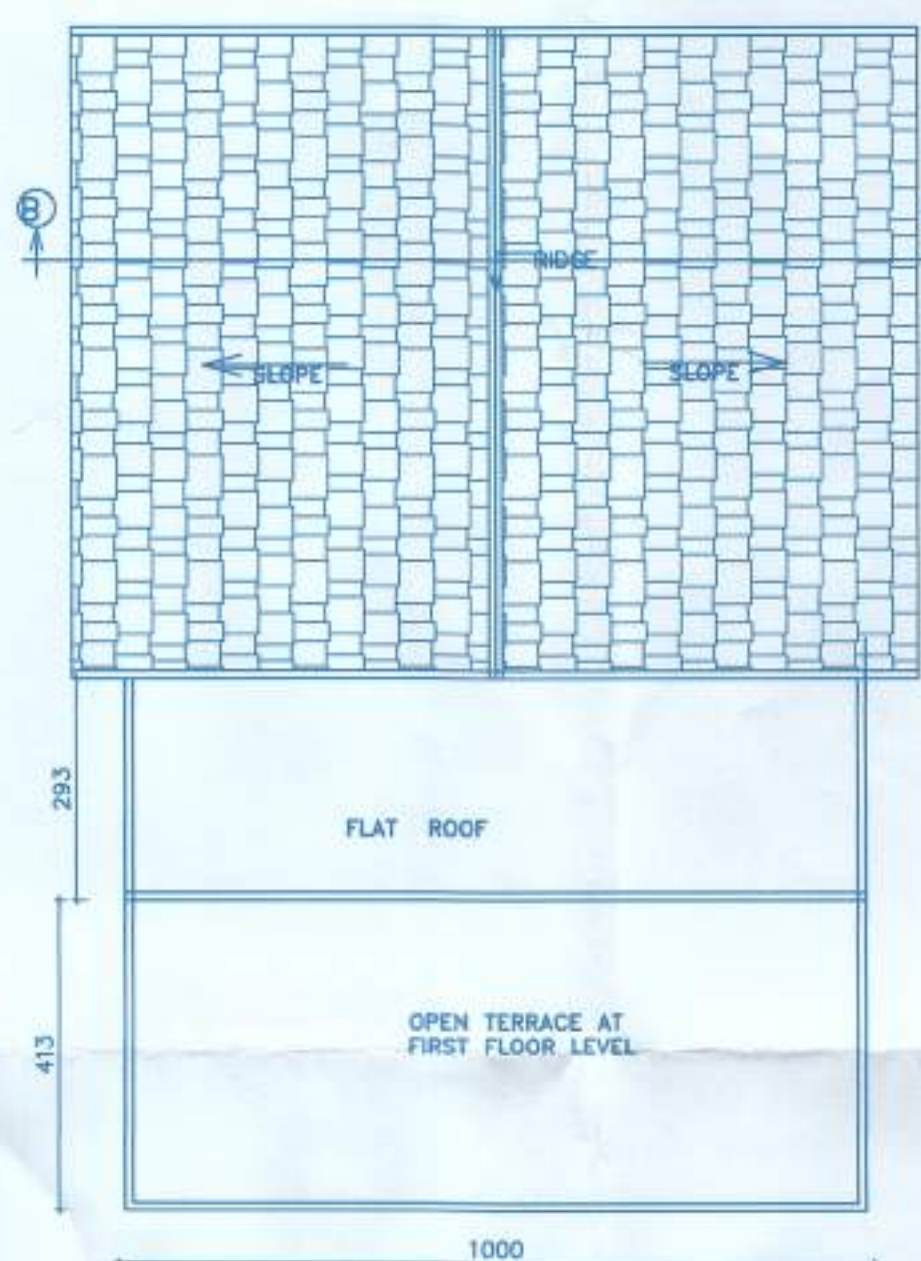

N.B -ALL DIMENSIONS ARE IN CENTIMETERS



JA. UMESH SHIRODKAR & ASSOCIAT
ARCHITECT-TOWNPLANNER
ENGINEER & STRUCTURAL DESIGNER
18, SHIRODKAR BLDG, BARDEZ
MAPUSA

OWNERS SIGN

[Signature]

REVISED DRAWING OF
RESIDENTIAL BUILDING
COMPLEX FOR
MR.SIDDHIVINAYAK DALVI
AND MR.DEVANAND NAIK
ON PLOT BEARING SURVEY
NO-358/2(PART-A)
AT SOCORRO VILLAGE,
BARDEZ,GOA.
REPRESENTED BY SHRI
RAVLU P. SHETYE POWER
OF ATTORNEY HOLDER