



APPROVED FROM PLANNING POINT
 SUBJECT TO CONDITIONS GIVEN
 VIDE ORDER NO: GPPDA 22/3/PANJ/715/2020
 DATED 27 NOV 2020

M. S. Desai
 MEMBER SECRETARY
 Greater Panaji
 Planning & Dev. Authority
 Panaji- Goa

Municipal Engineer (Gr. X)
 Corporation of the City of Panaji
 APPROVED FOR THE WORK PERMITTED
 16/10/2020
 10/11/2021

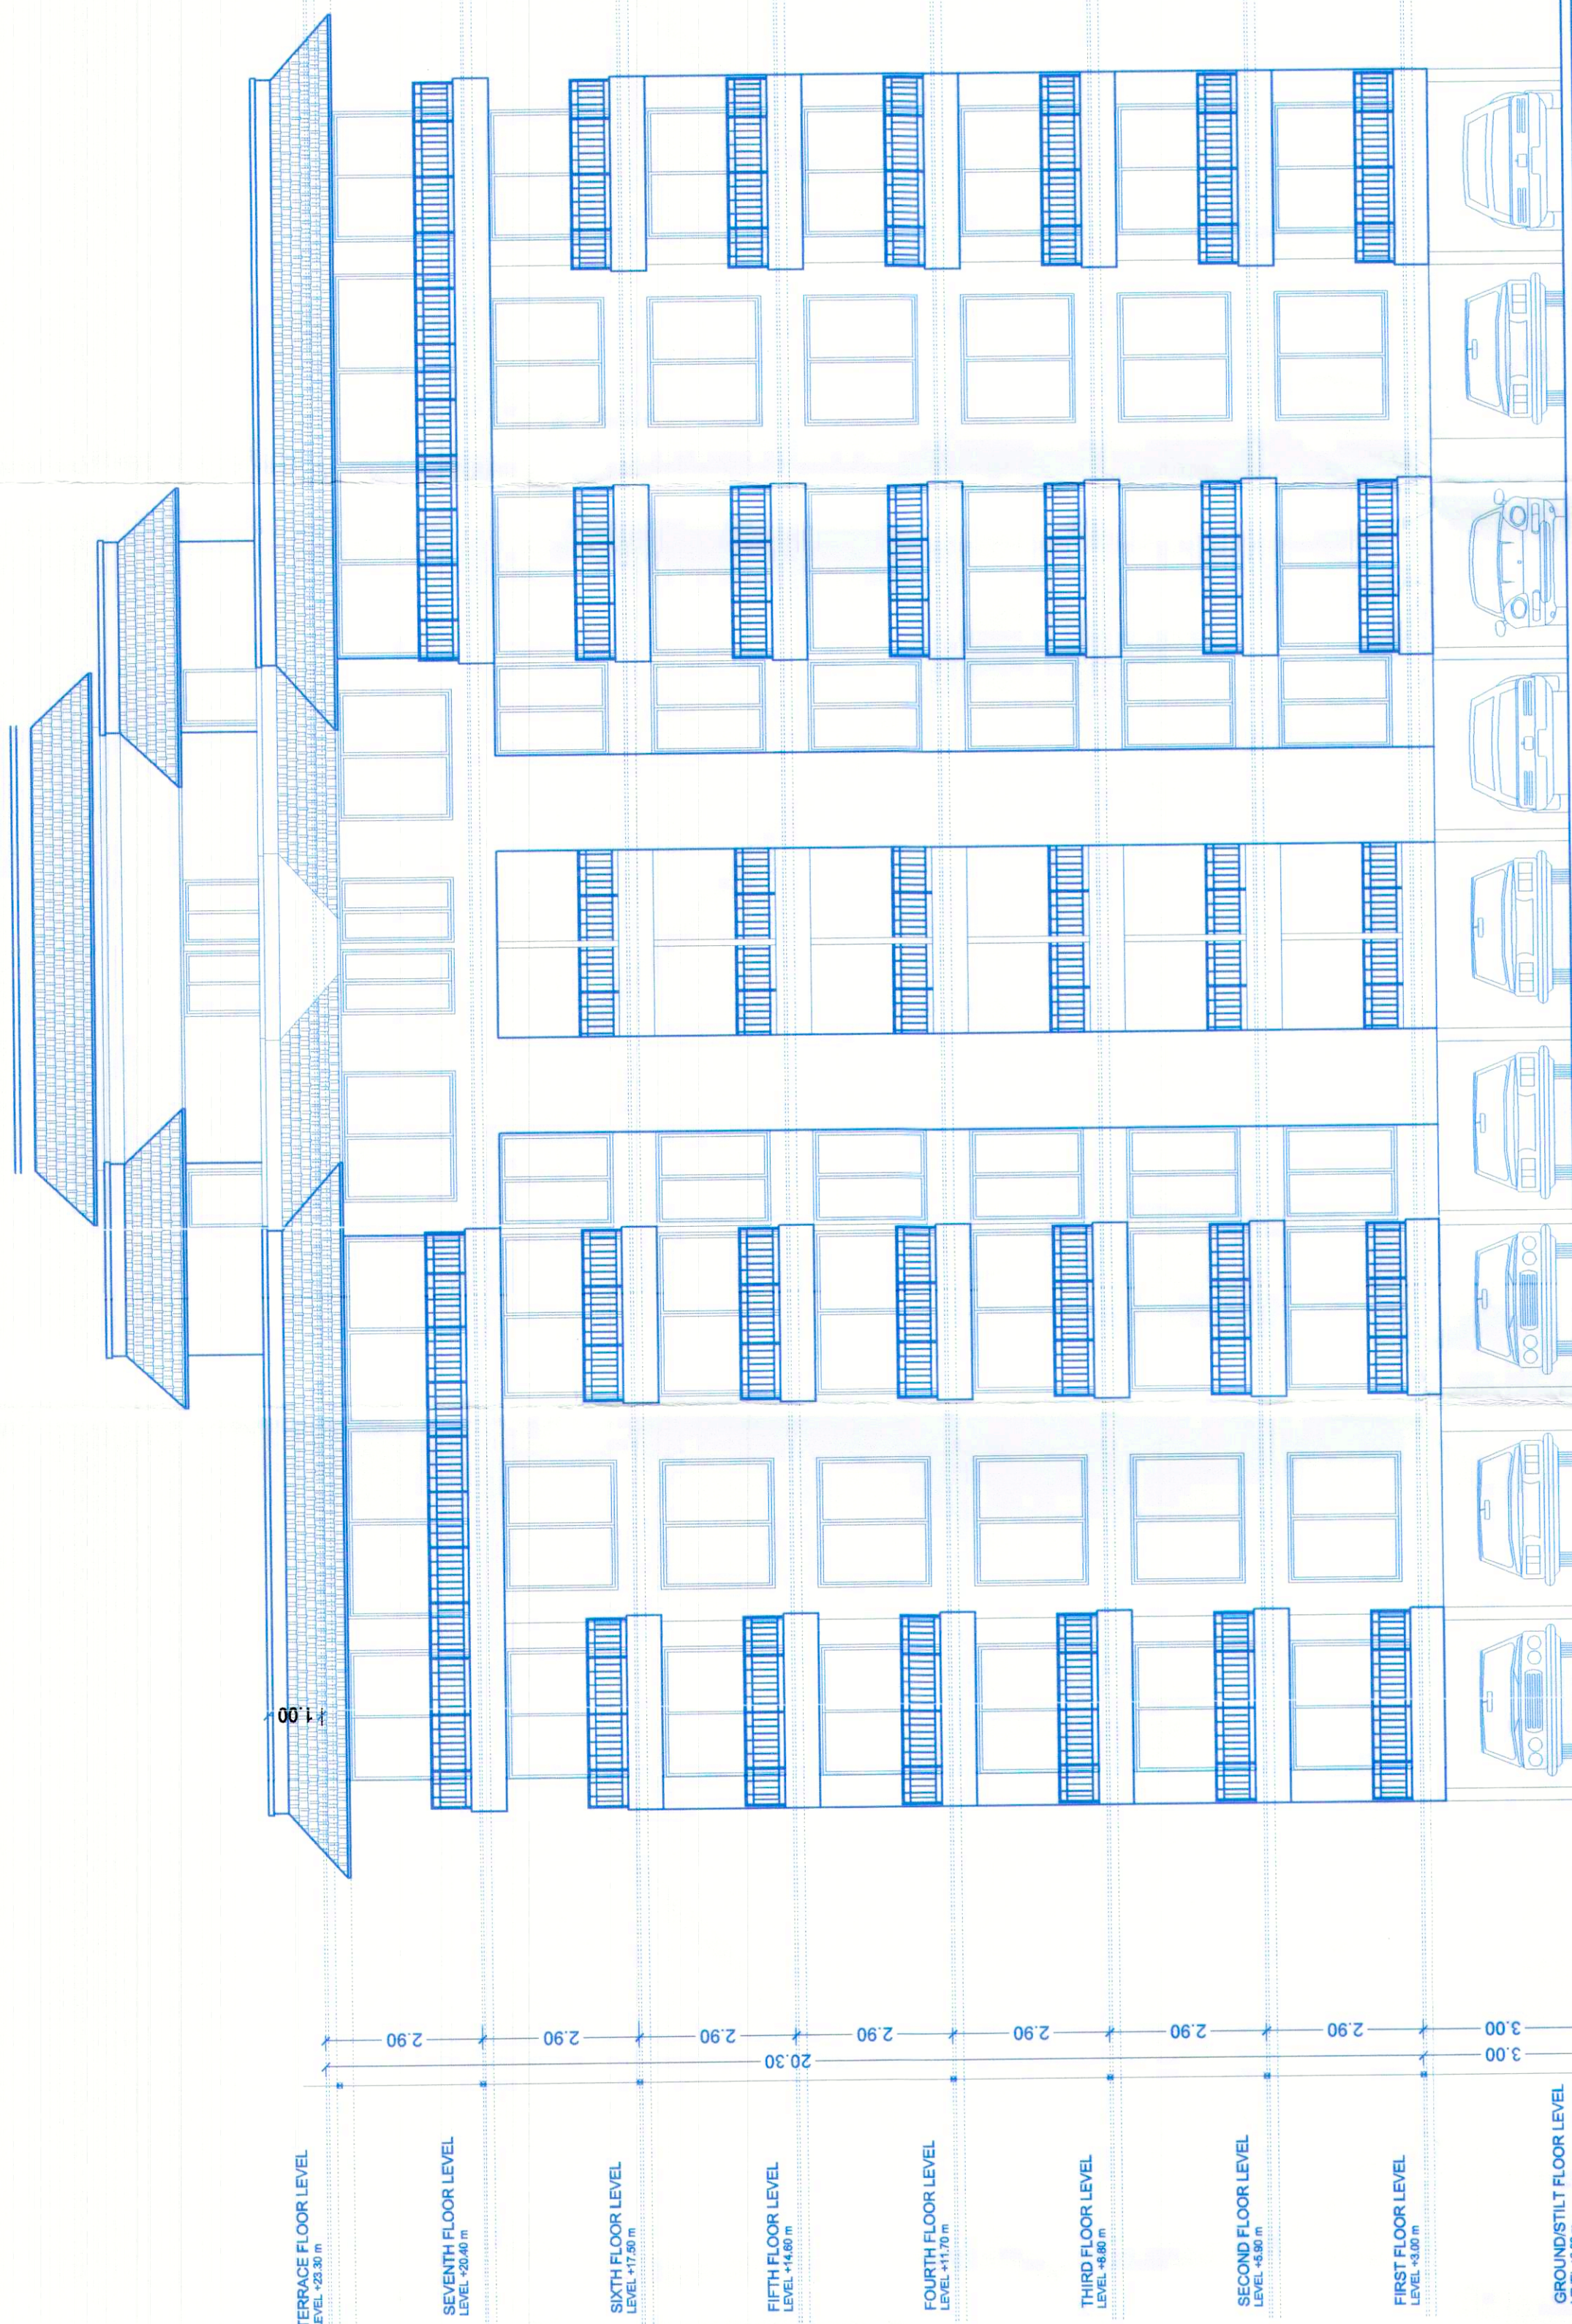

ELEVATION SCALE 1:100

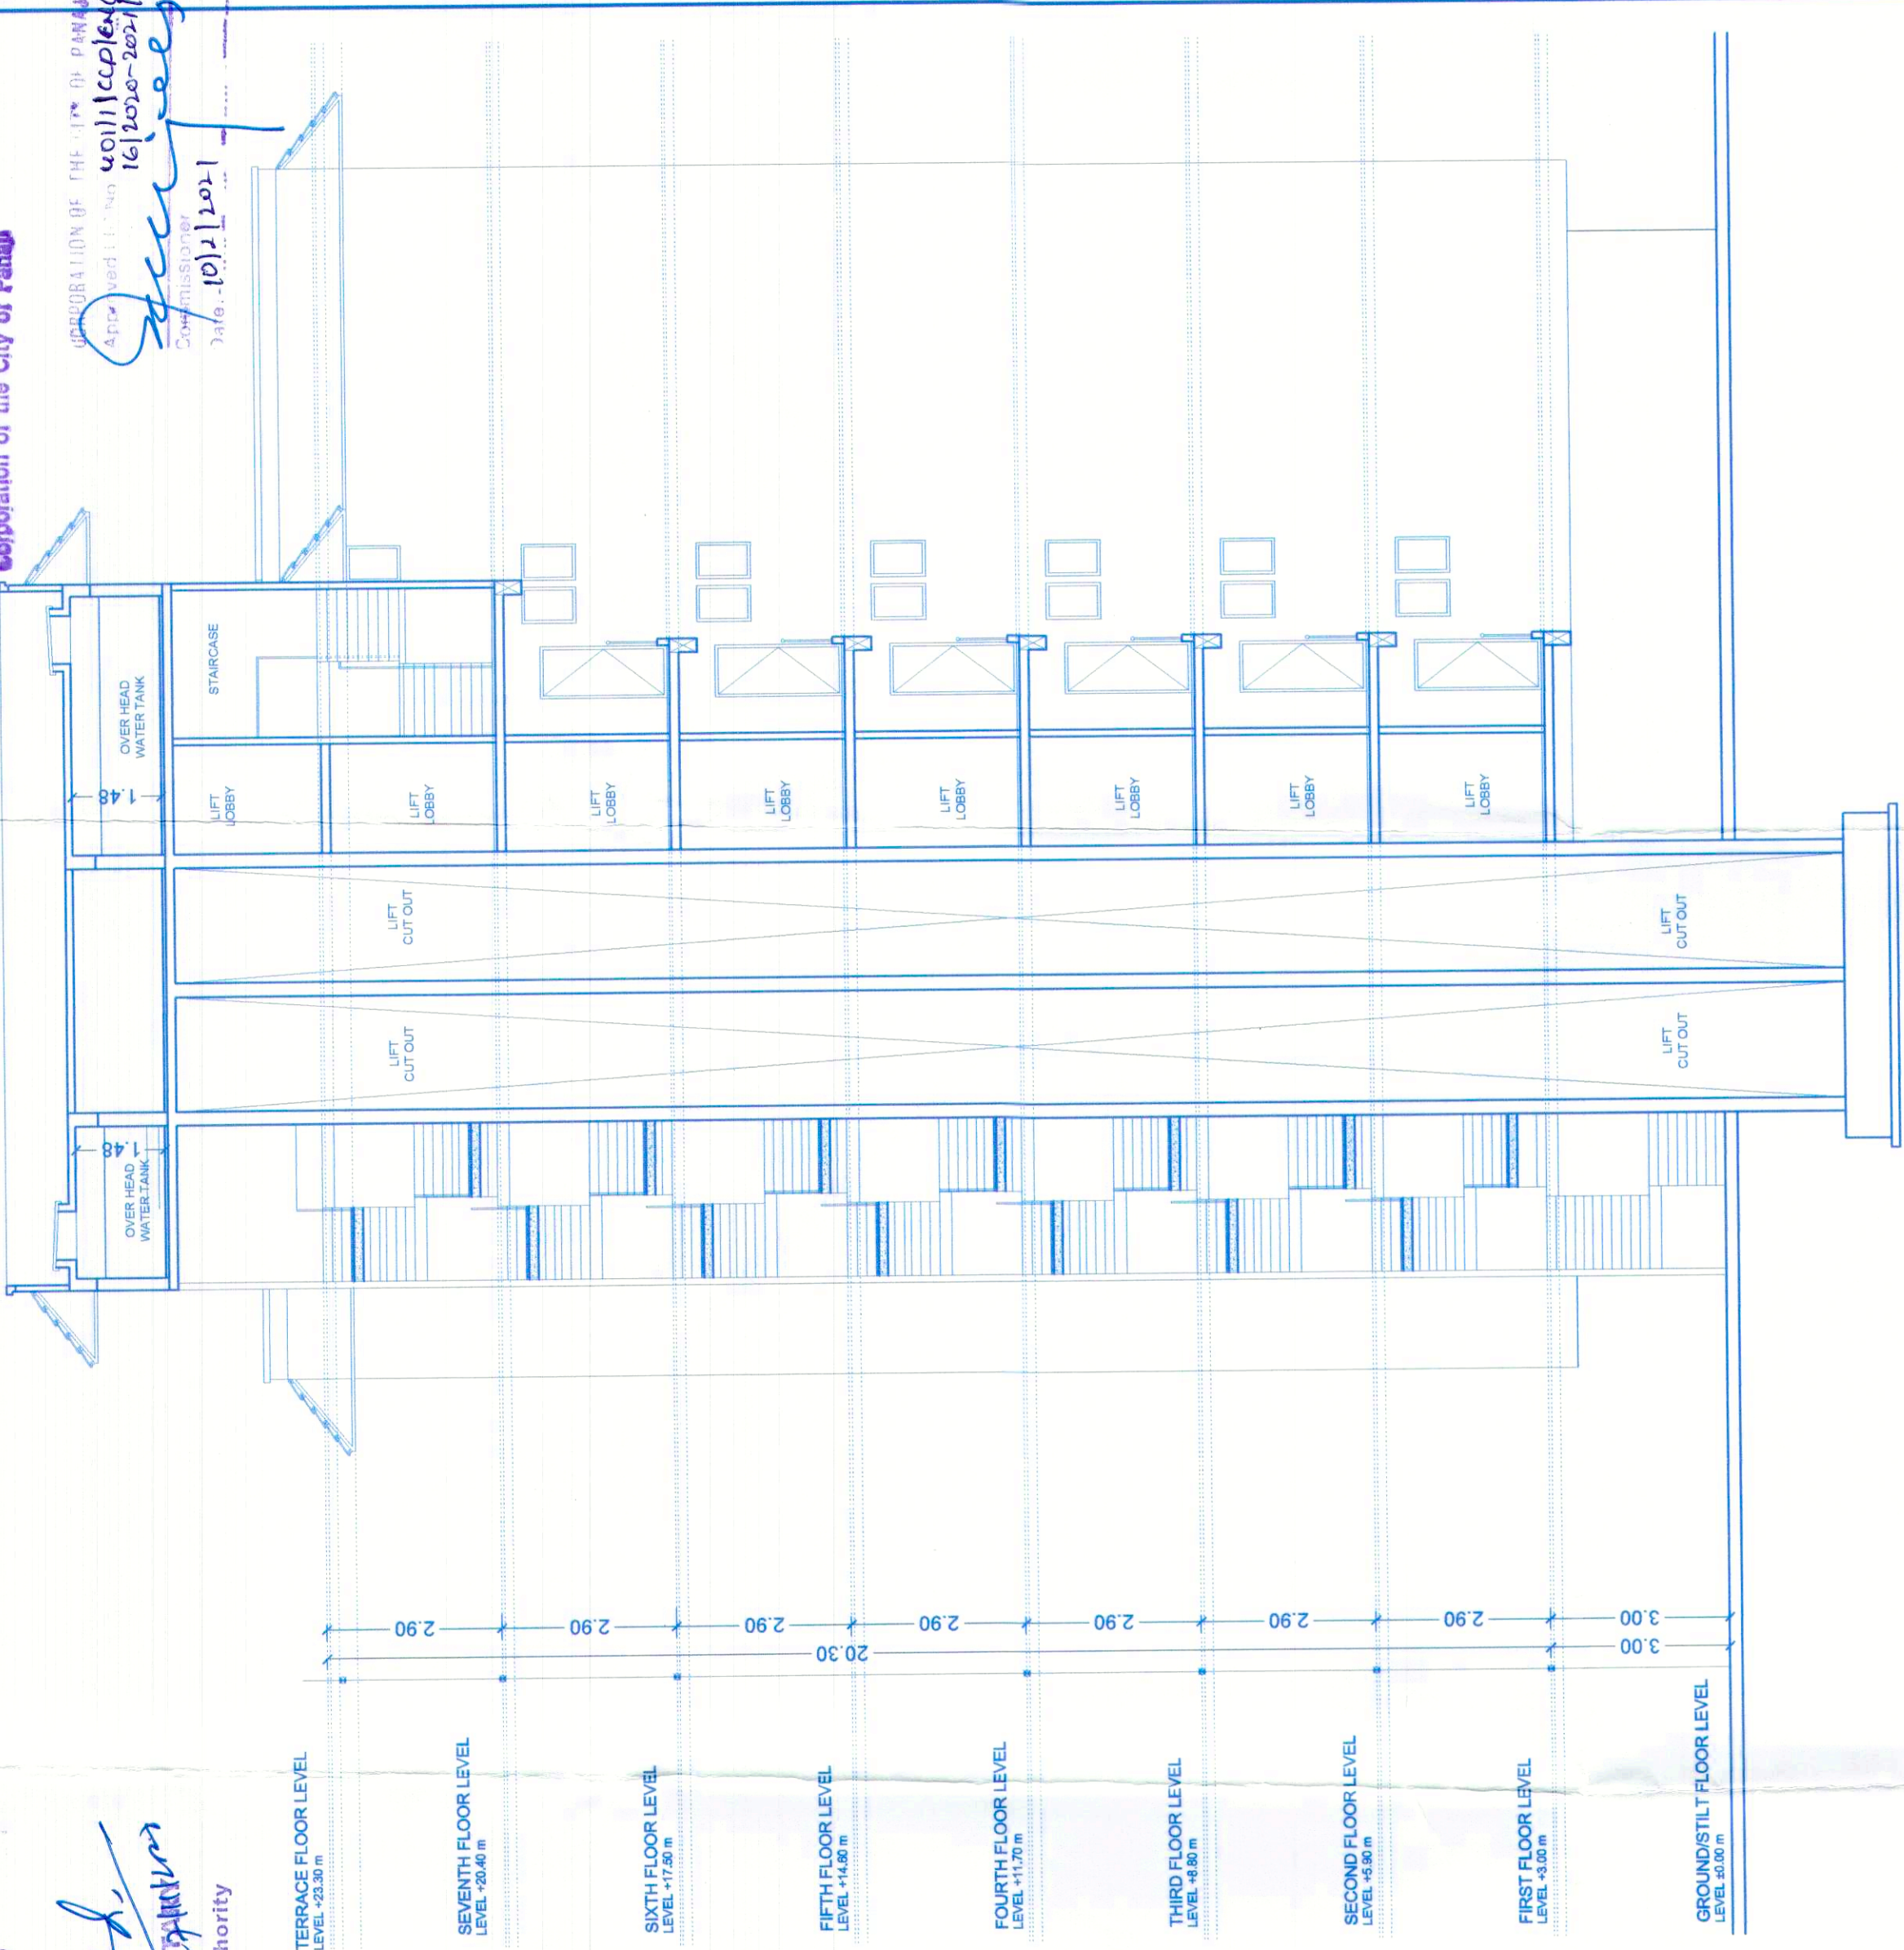

SECTION X X' SCALE 1:100

1st TO 7TH FLOOR LVL(TOWER 4)



KEY PLAN

NOTE - ALL DIMENSIONS ARE IN METER
 PROPOSED COMMERCIAL AND RESIDENTIAL BUILDING PROJECT IN PLOT BEARING CHALTA NO 4-C OF P.T. SHEET NO. 17
 OF CITY OF PANAJI CITY

OWNER'S SIGNATURE :
 For SIR BIO TECH INDIA LTD
[Signature]
 Director / Authorized Signatory

OWNER
 SIR BIOTECH INDIA LTD.
 PLOT NO. N-50, PHASE IV,
 VERNA INDUSTRIAL ESTATE,
 VERNA - GOA, 403722.

ARCHITECT'S SIGNATURE :
[Signature]
 GAUTAM V. DESAI
 ARCHITECT
 Regd. No. CA/2001/27339
 4, SAPANA SUNSHINE
 MADEL, MARGAO - GOA, 403601

GAUTAM DESAI
 M.ARCH, M.VAL, A.I.I.A, F.I.V, M.R.I.C.S
 ARCHITECT, CHARTERED SURVEYOR,
 GOVT. REGD. NO : CA/2001/27339
 TCPSD REGD NO : AR/0051/2010
 4, SAPANA SUNSHINE , MADEL,
 MARGAO - GOA, 403601.