


Revised Plan 16/2023-2024
 License issued under No. 1206/2023
 Subject to the conditions stipulated therein
 Dams
 CHIEF OFFICER,
 MARGAO MUNICIPAL COUNCIL


Development Permission Granted
 Subject To Conditions Vide Order
 No SGPDA/PI/6632/140/24-25
 Dated 04/04/2024

f. J. J. J.
 4/11/2024
 Member Secretary

desa
 Municipal Engineer
 Margao Municipal Council

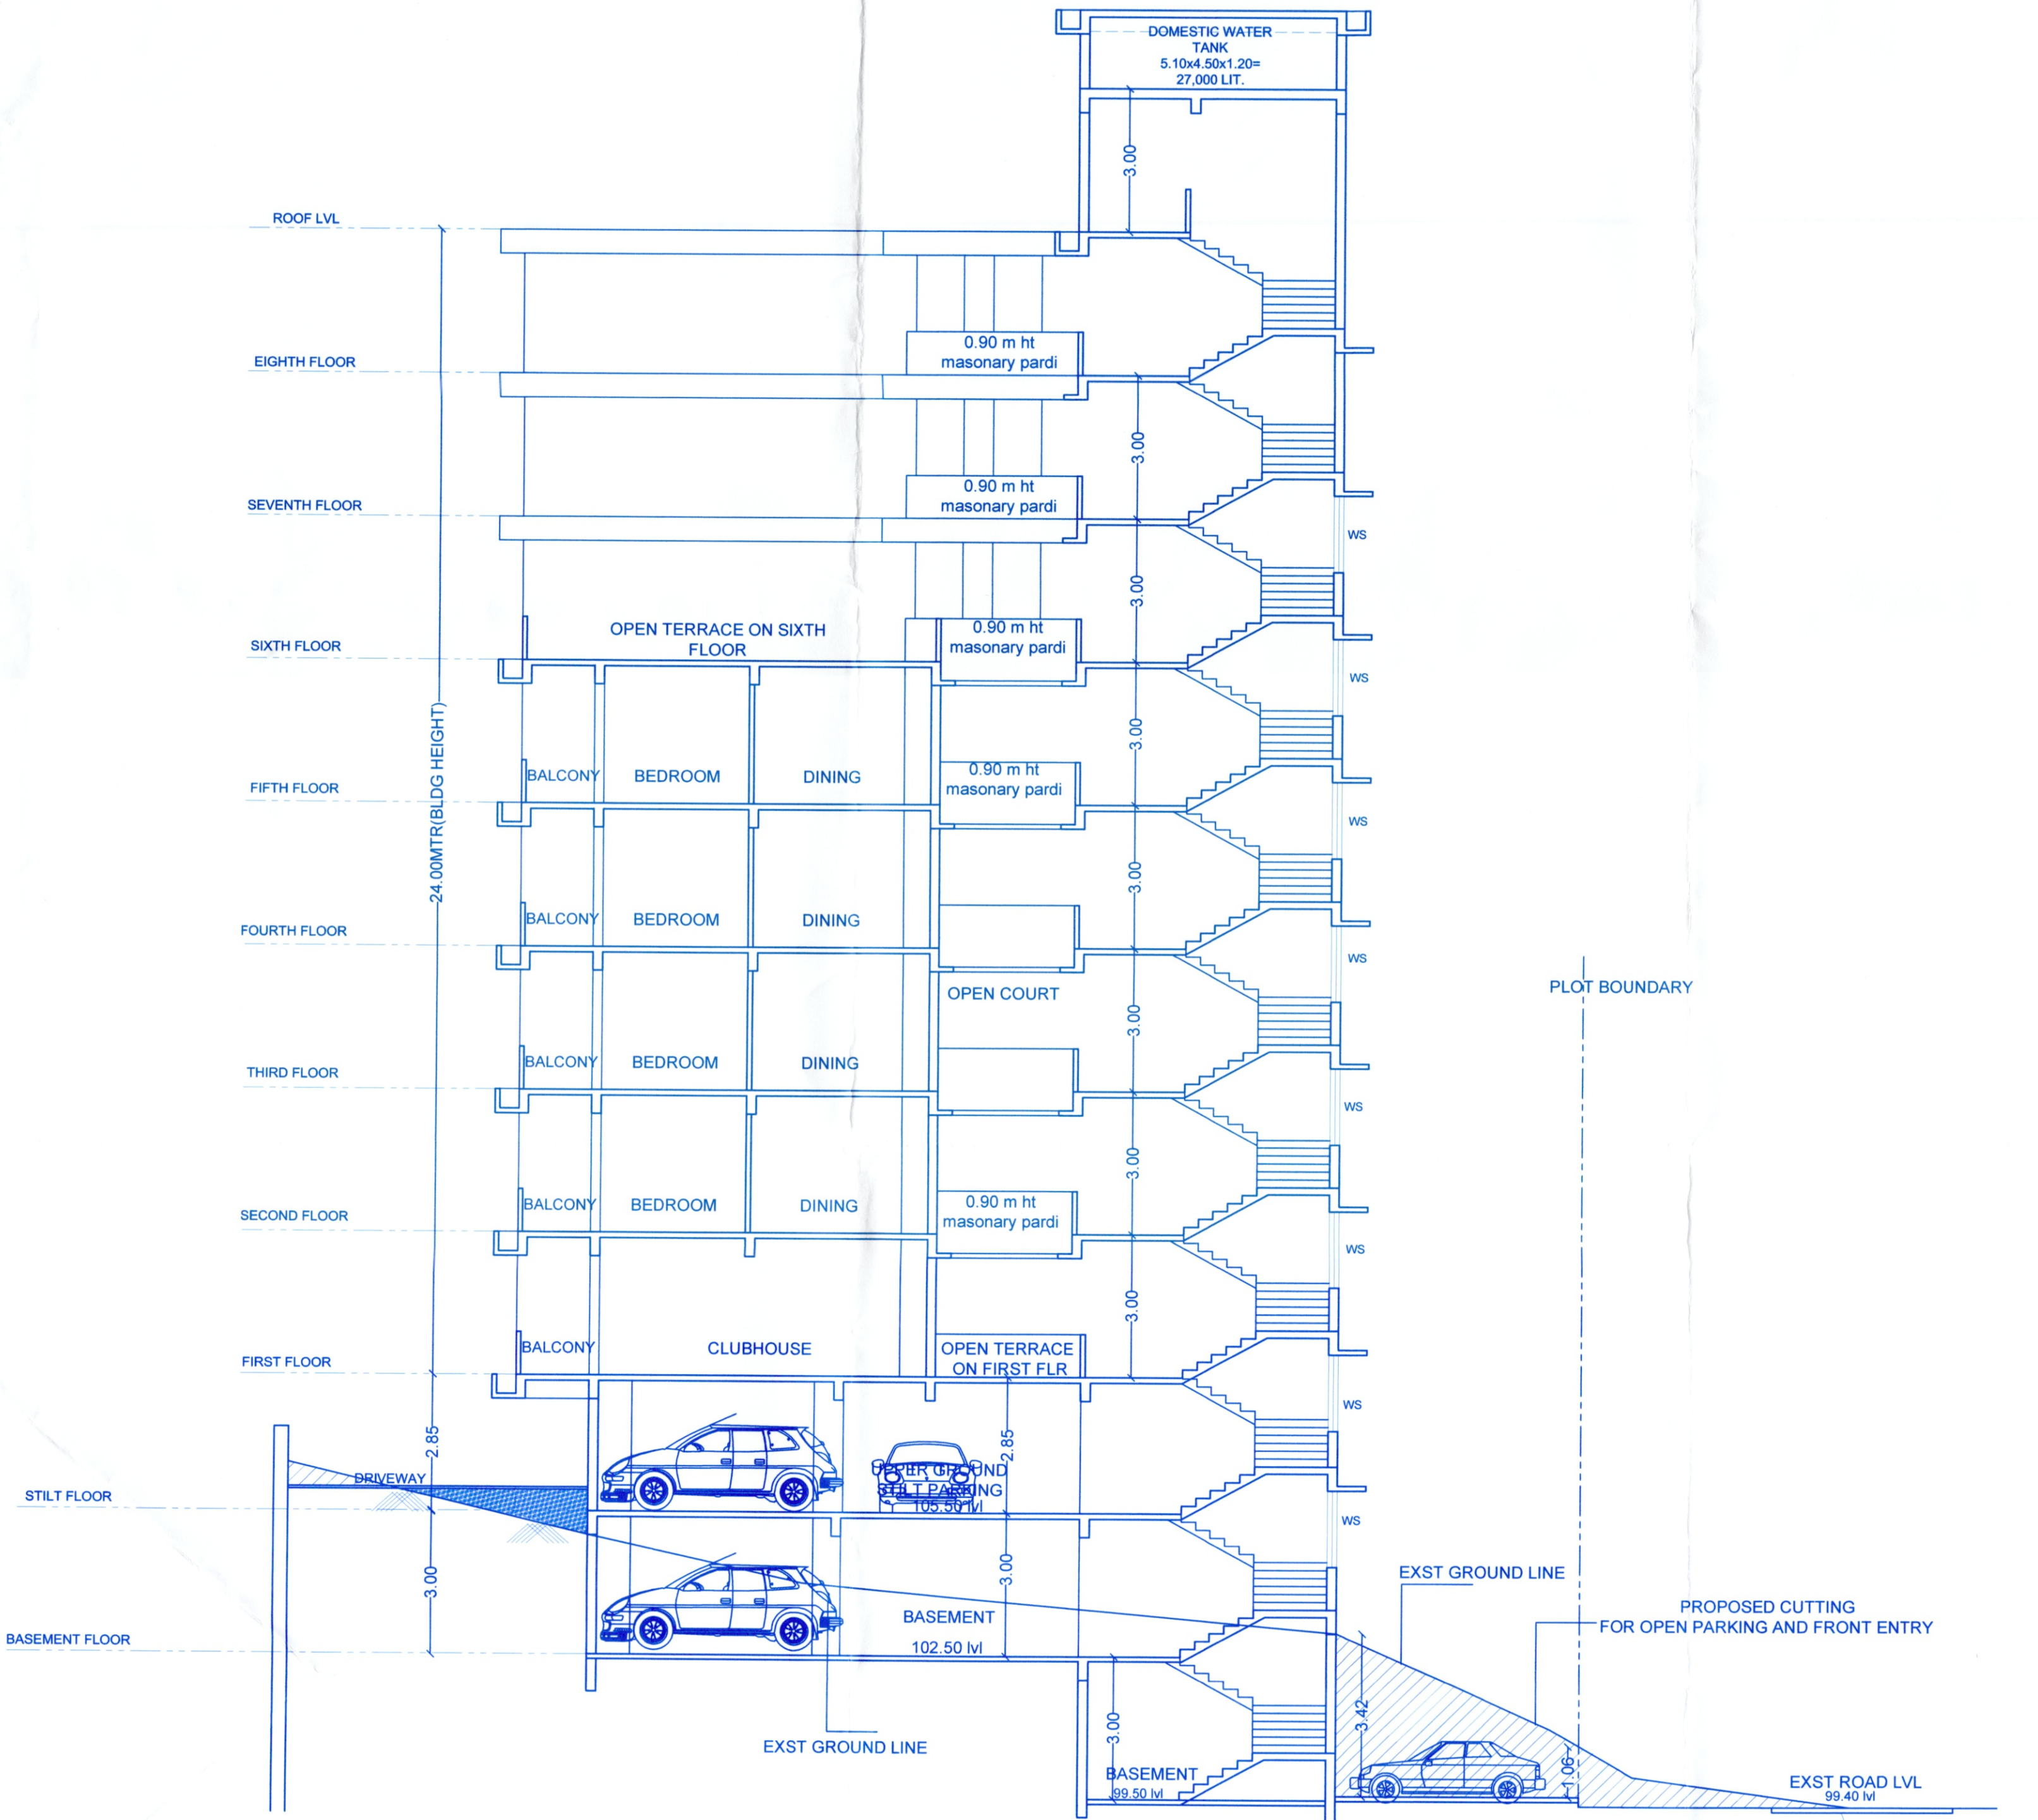

SECTION AA
 TREAD=30 CM
 RISER=16.66 CM

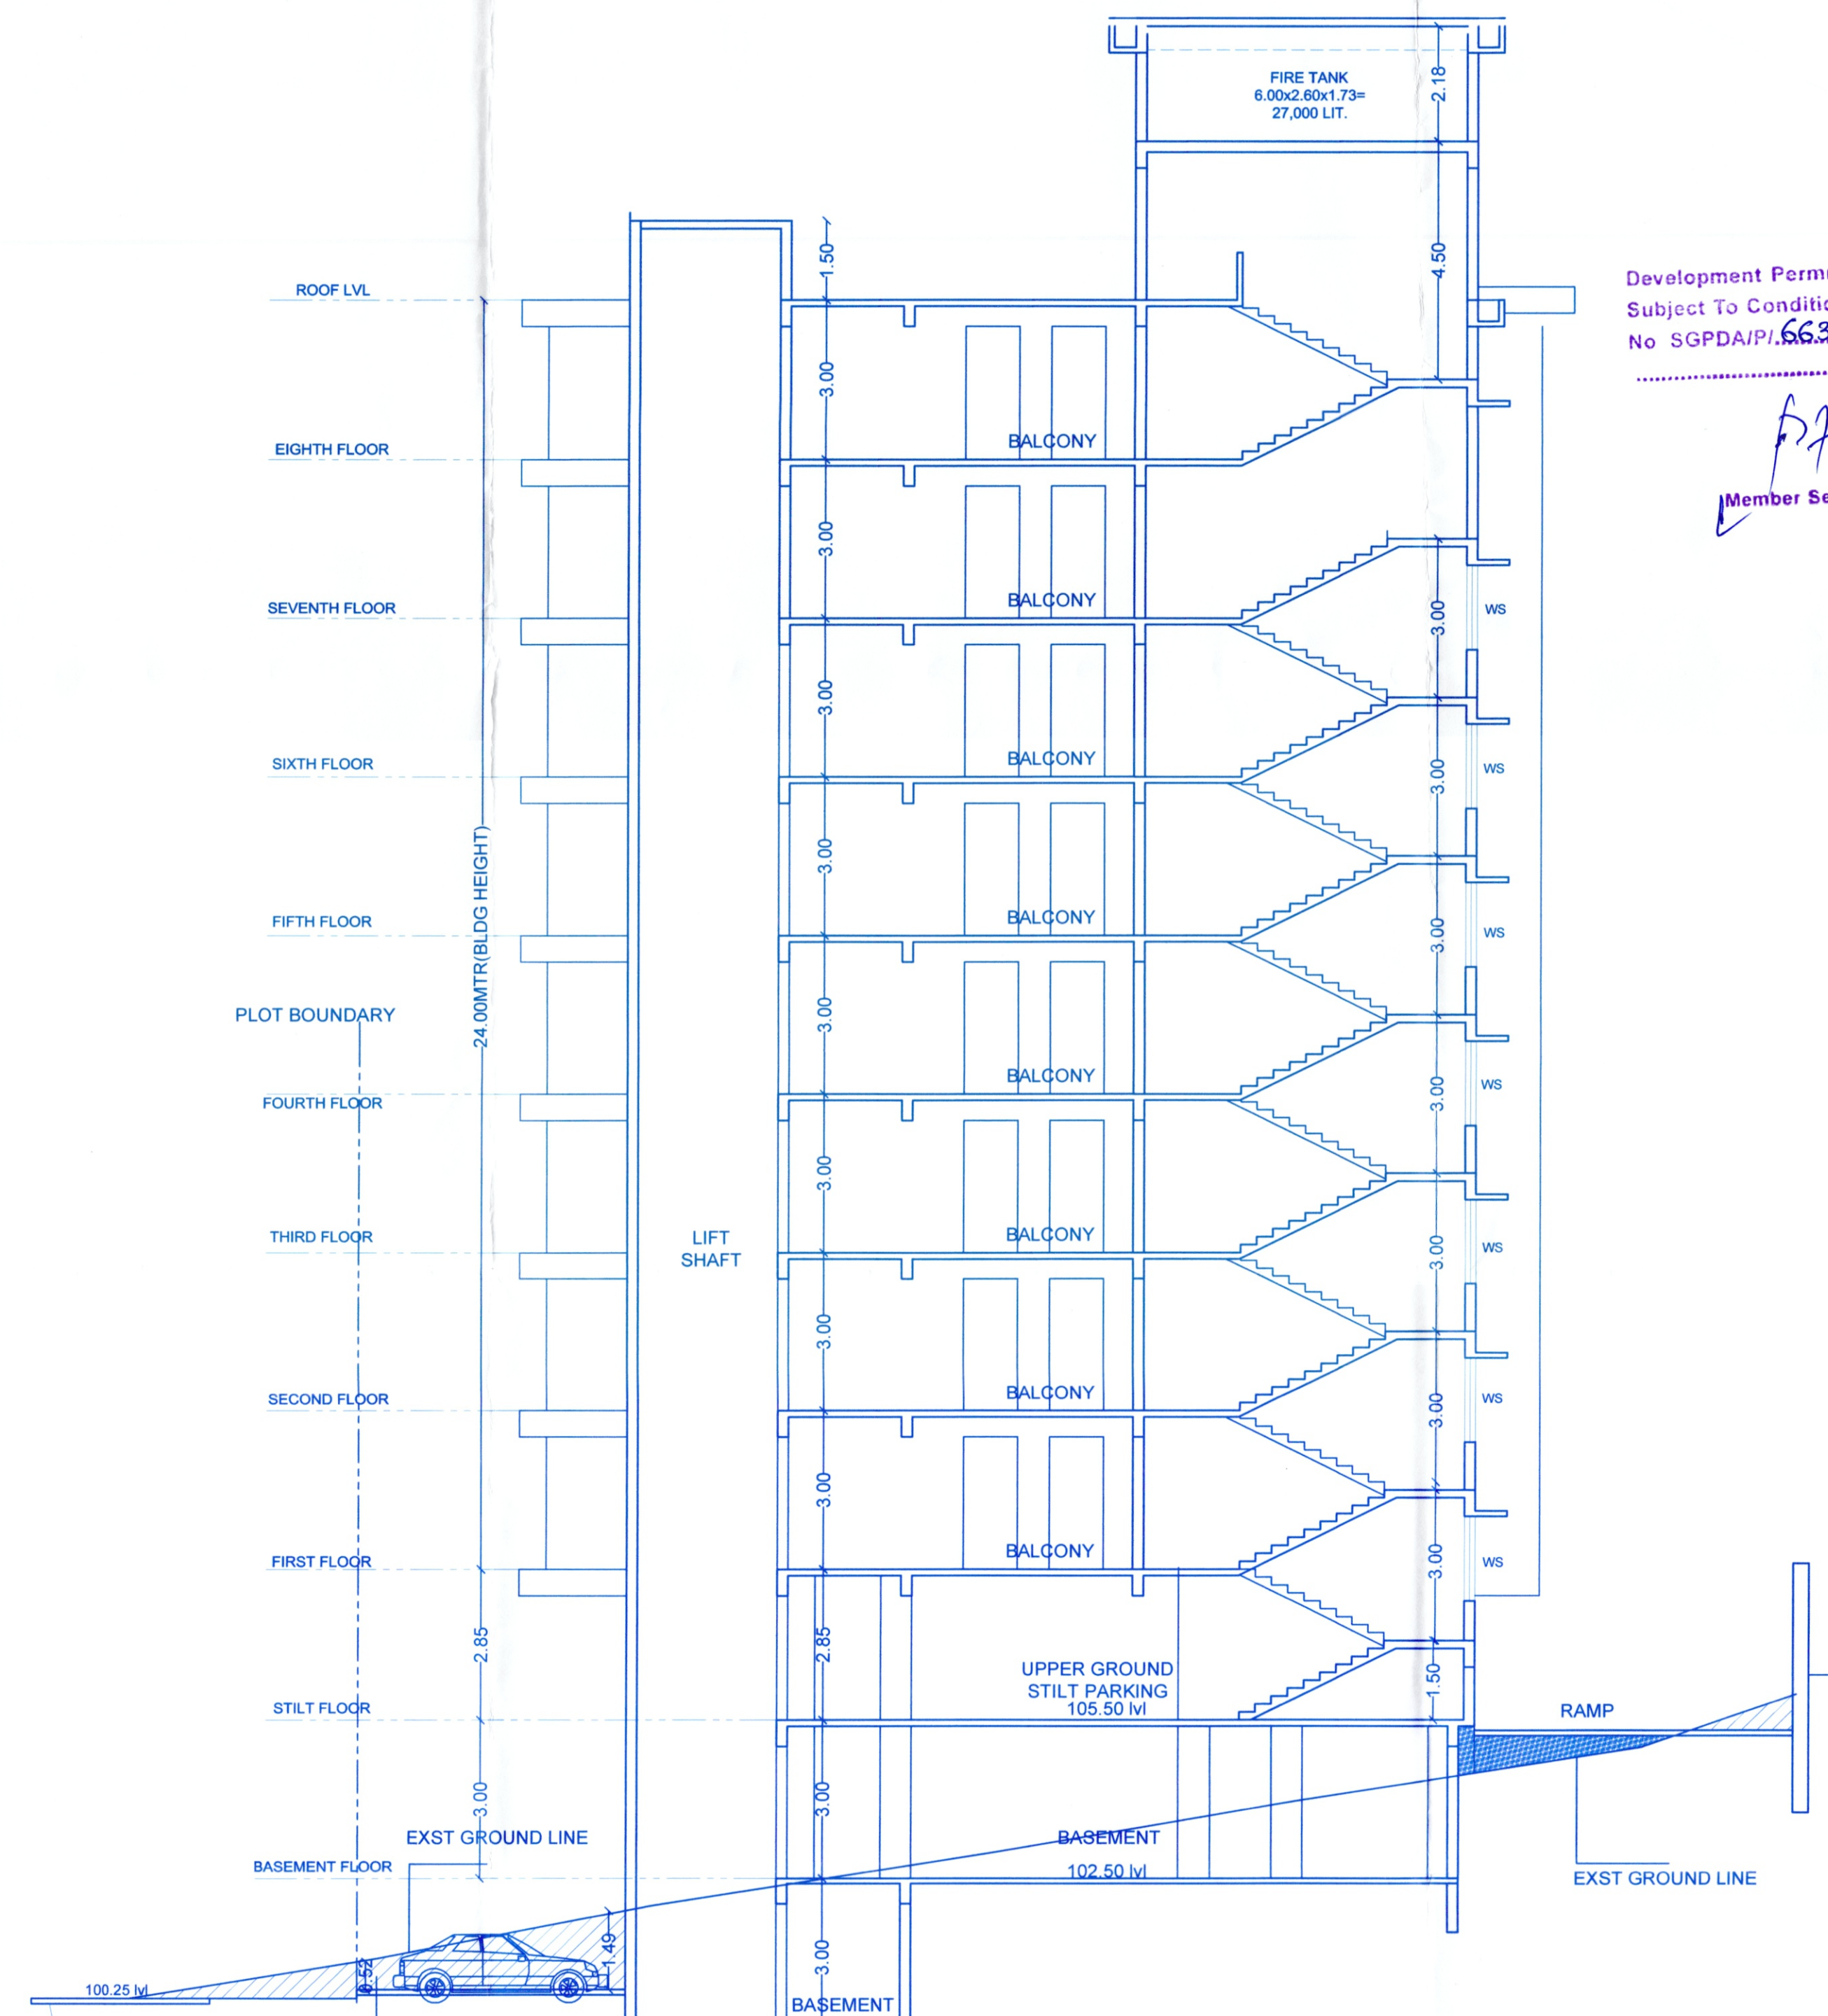

SECTION BB THROUGH FIRE STAIR
 TREAD=30 CM
 RISER=15.00 CM

REVISED PLANS

OWNER : CITYSCAPE DEVELOPERS	
PROJECT : PROPOSED RESIDENTIAL BUILDING, CLUBHOUSE, SECURITY CABIN, COMP/WALL & AMALGAMATION OF PLOT AT GOGOL-MARGAO	
DATE : 01-9-2023	P.T.S. NO. 121/CHALTA NO. 1 PLOT NOS F5,F6,F7,F8
SCALE - 1:100	DRG. NO- 755 / 07
JOB NO-2454	ENGINEER: <i>Uday Sawant</i> UDAY SAWANT B.E.(CIVIL) Reg. No. ER/0022/2010
OWNER:	<i>Desa</i>
SAWANT & ASSOCIATES ARCHITECTS, ENGINEERS INTERIOR DESIGNERS BANGALA ARCADE, 1ST FLOOR KALBANYA, MARGAO GOA PHONE NO:022-2789920	