



Approved in the Municipal meeting dated 23/11/2016
 vide Res. No. 2(1) as per the conditions
 imposed in the contract License No. 14/LV/259/14
 2016-2017 (175) dated 23/10/2017



Approved with condition vide
 L. No. 123/246/IT/2016/307/
 10/10/2016
 Health Officer
 Primary Health Centre
 Candolim - Goa

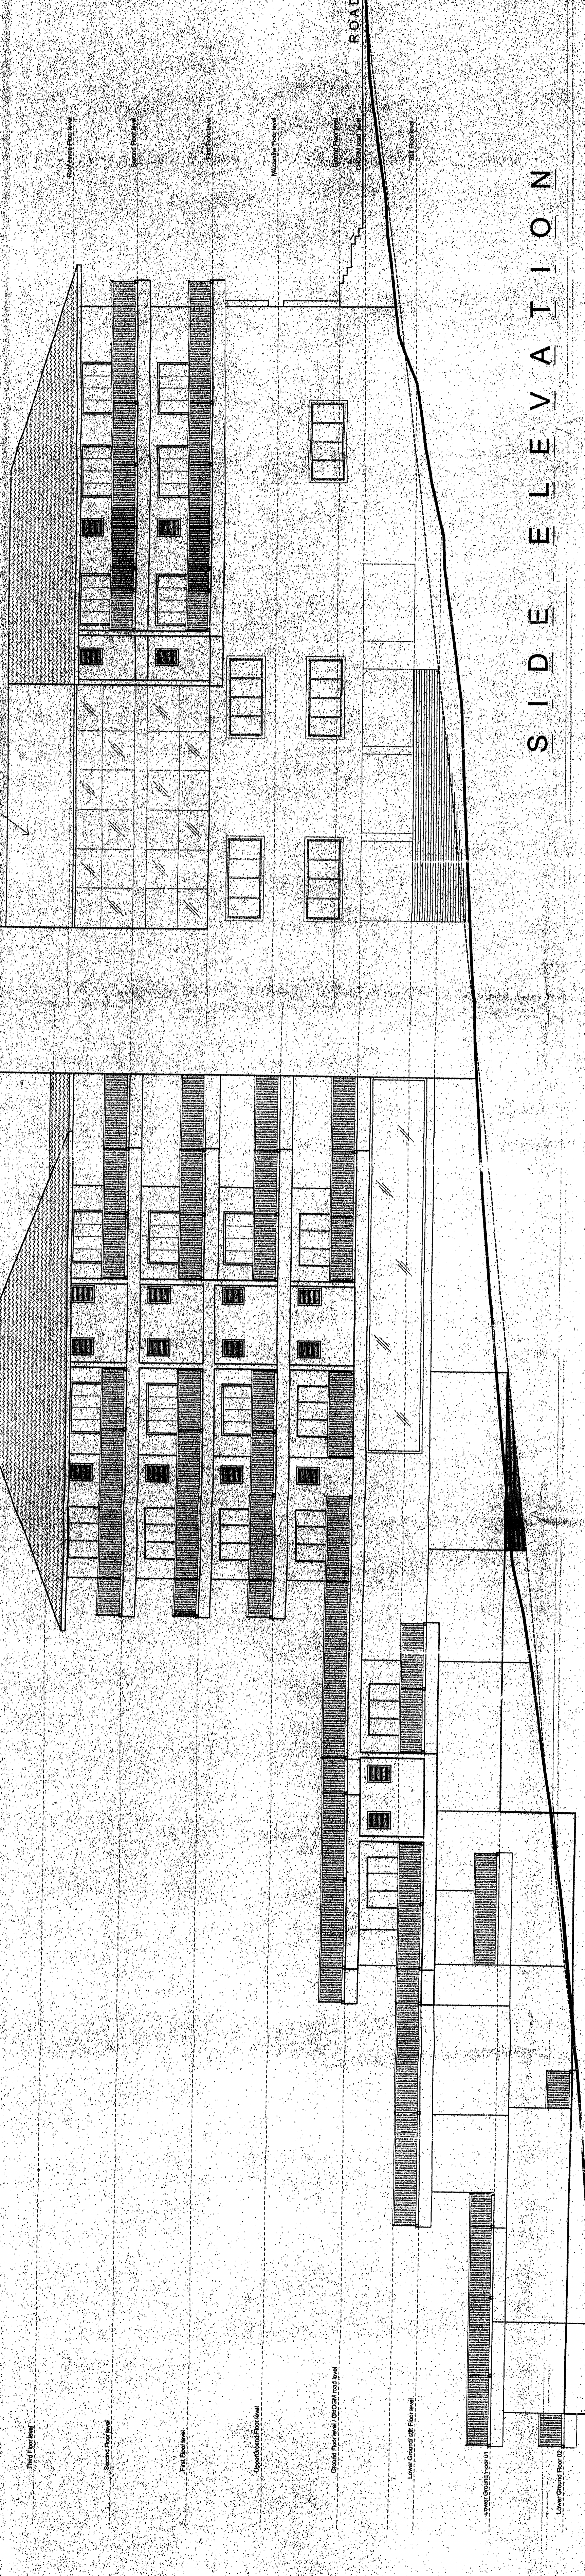

S I D E E L E V A T I O N

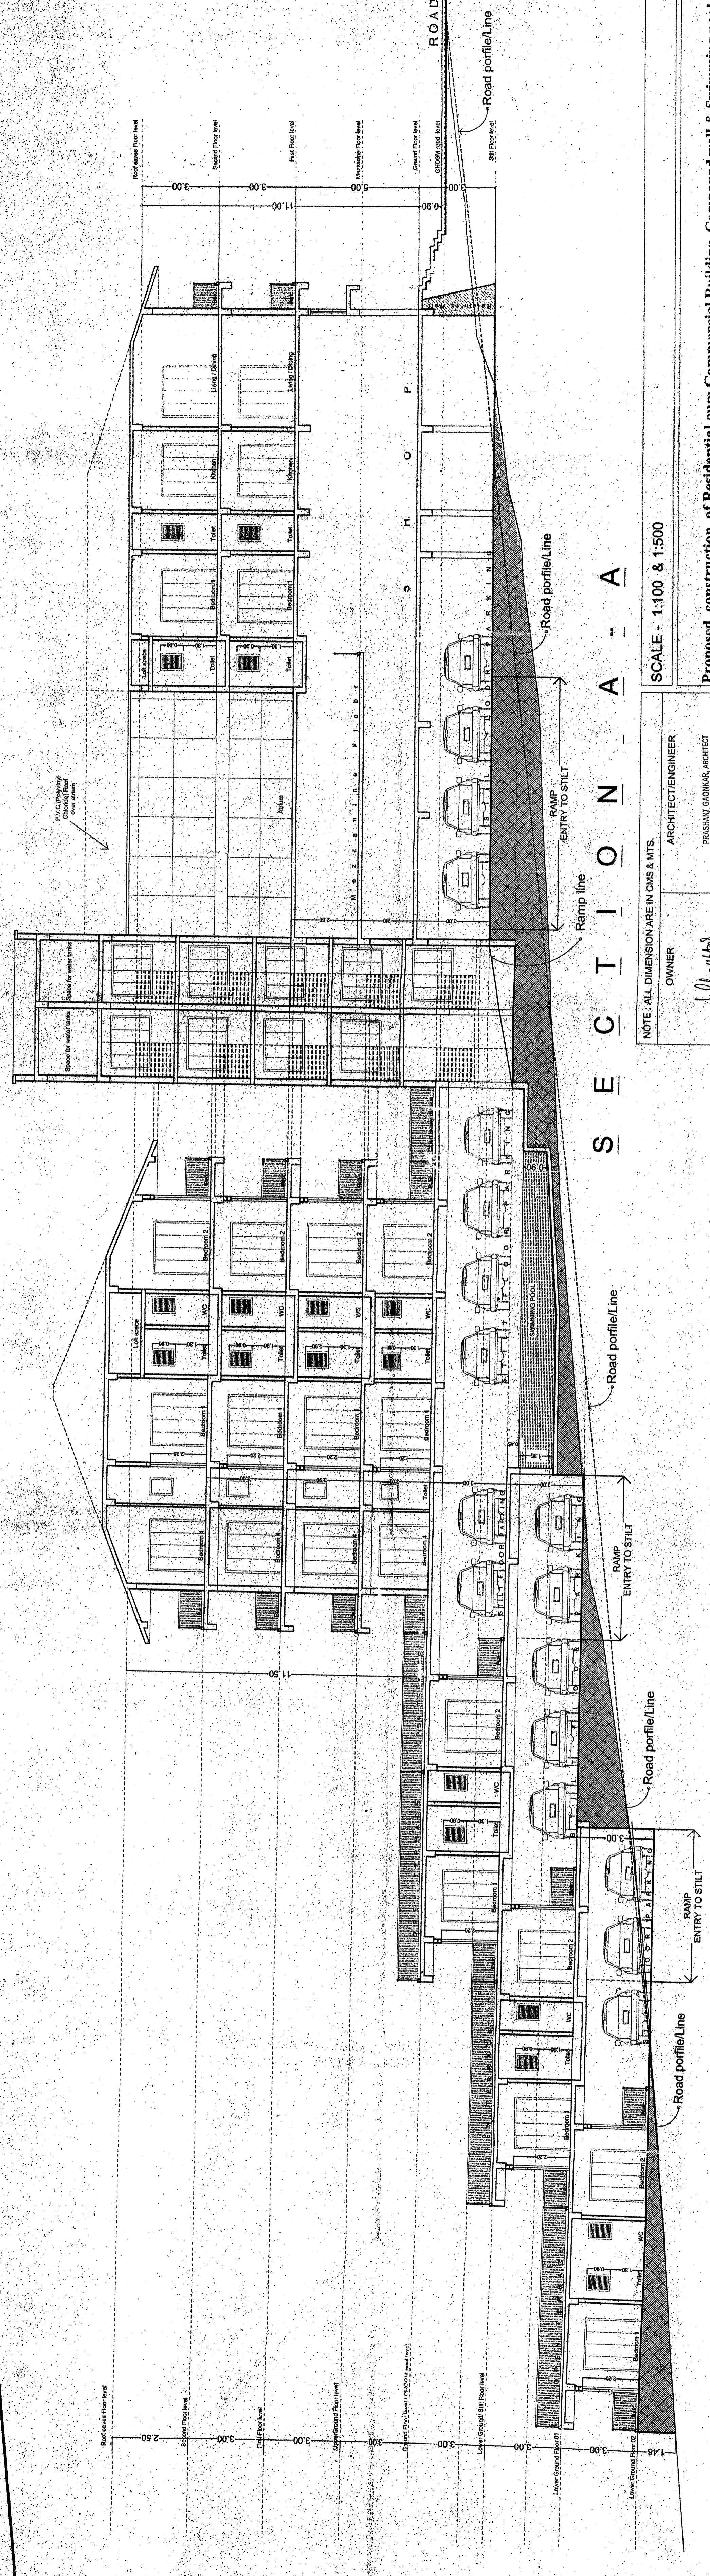

OWNER
Wishy

ARCHITECT/ENGINEER
 PRASHANT BANSIKAR, ARCHITECT
 BANSIKAR ARCHITECTS
 GOA REG. NO. CA97/1592
 I.C.E. REG. NO. 146866/2010

NOTE: ALL DIMENSIONS ARE IN CMS & MTS.

SCALE - 1:100 & 1:500

Proposed construction of Residential cum Commercial Building, Compound wall & Swimming pool for
 Mr. Kirti P. Nerlekar
 & others in Plot bearing Survey No. 87/14 at Sangolda, Barddez - Goa.