
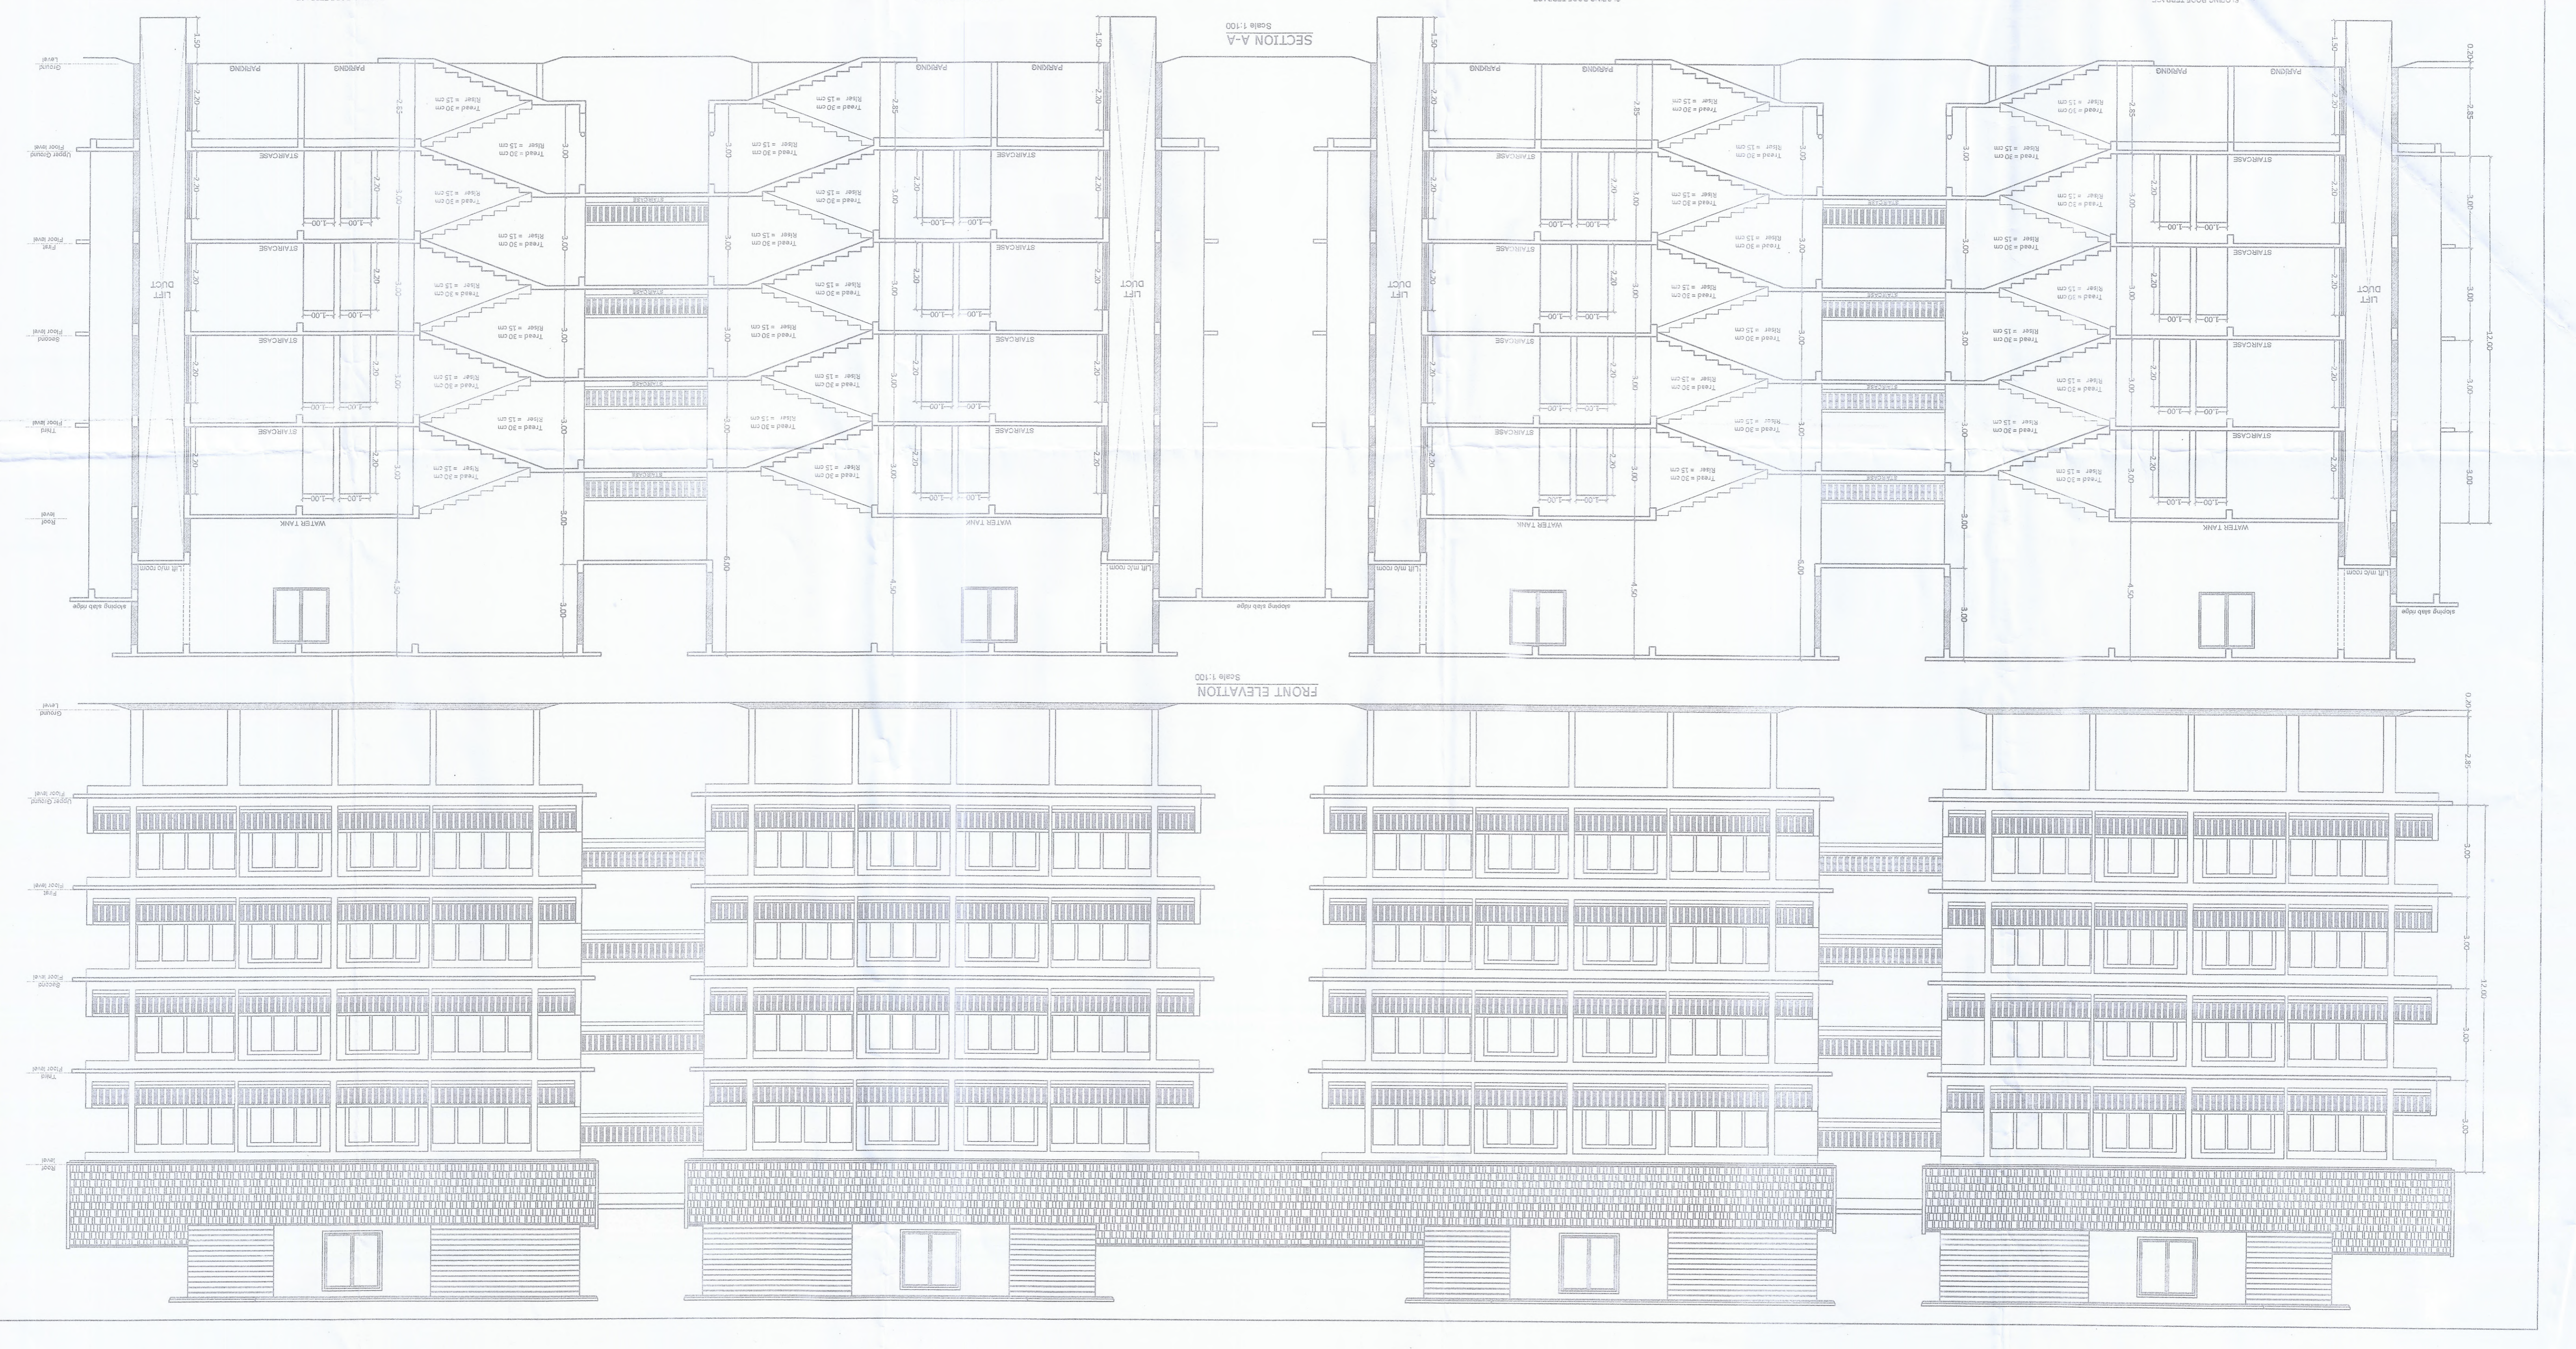
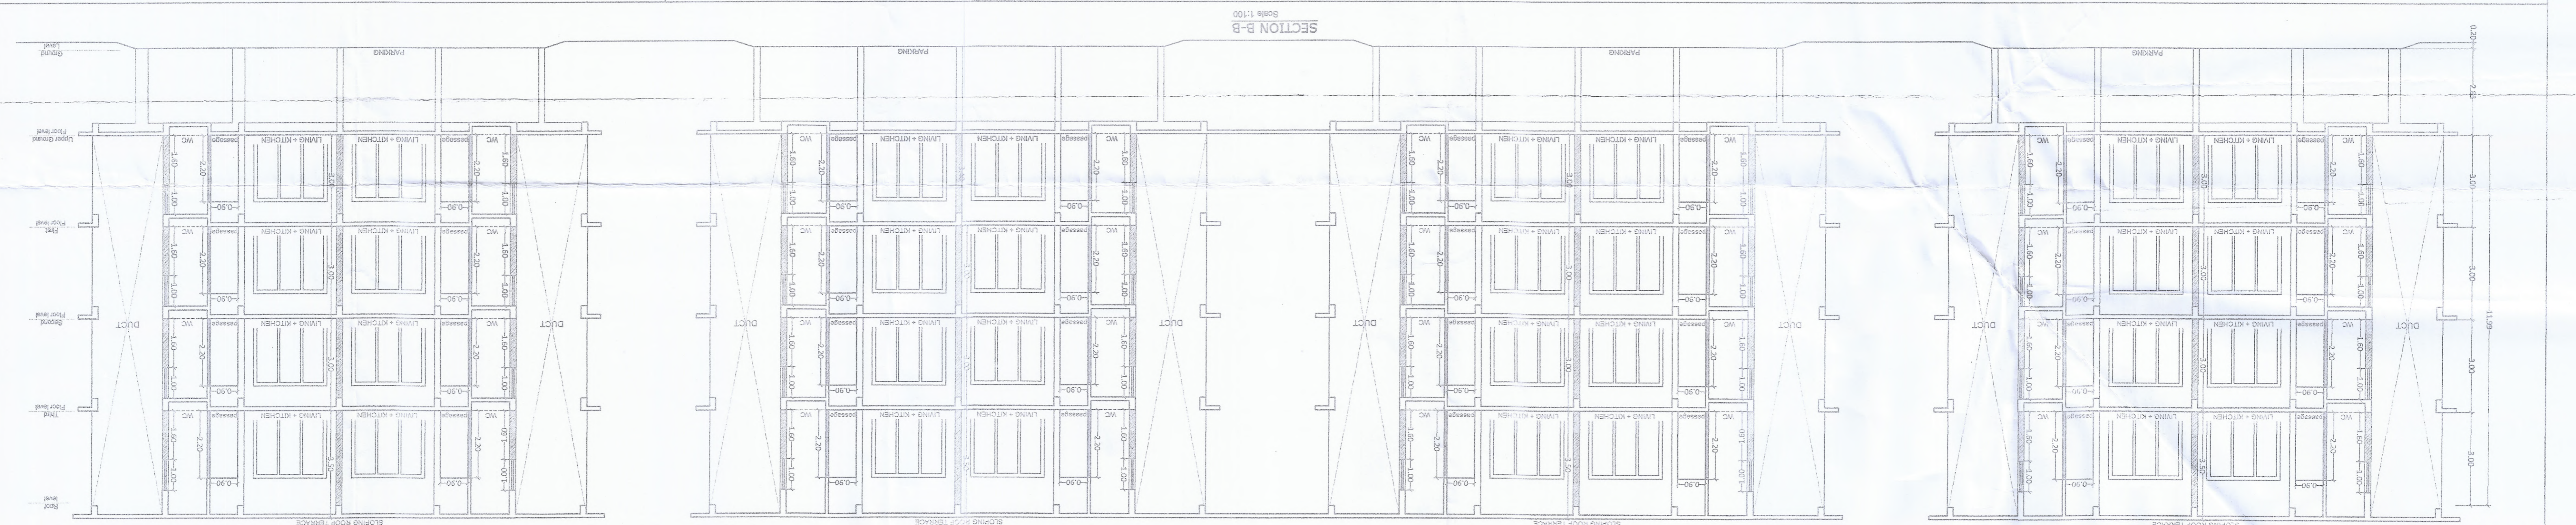
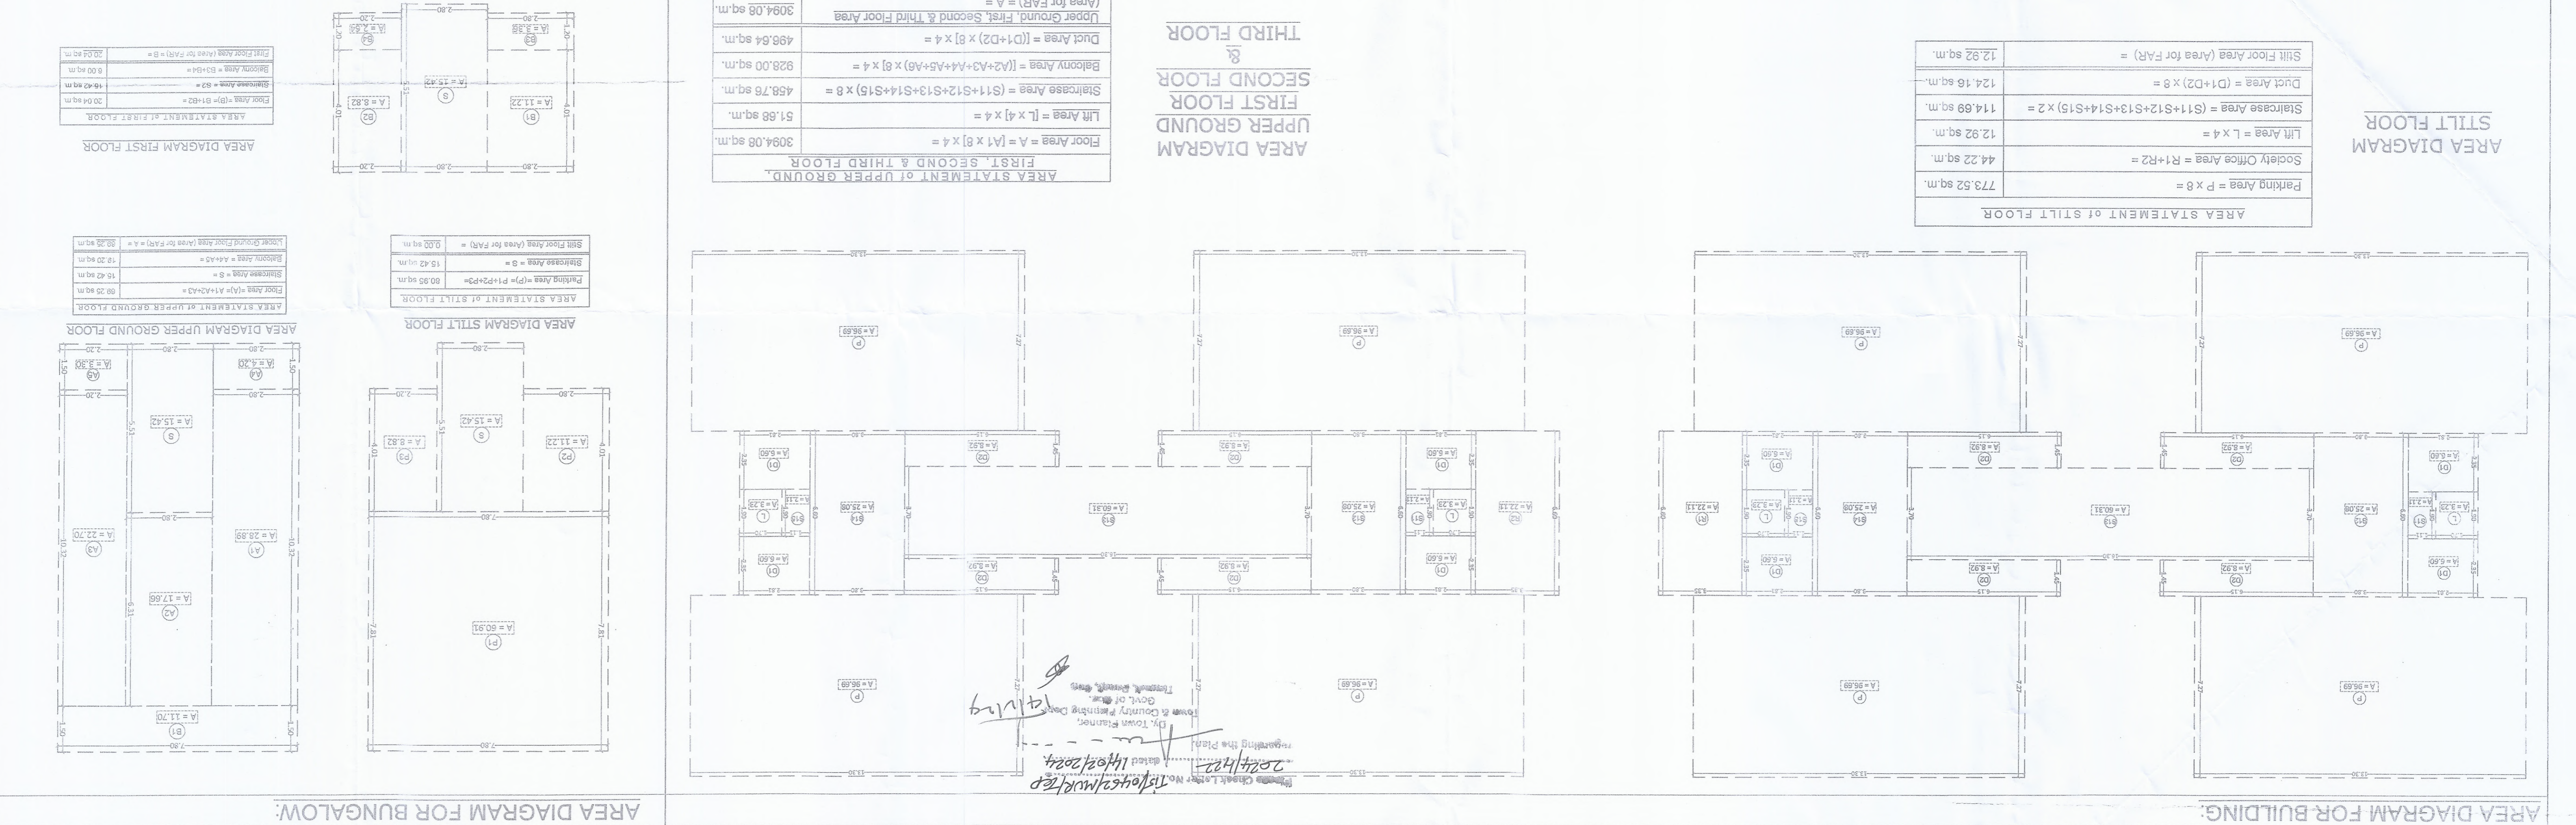







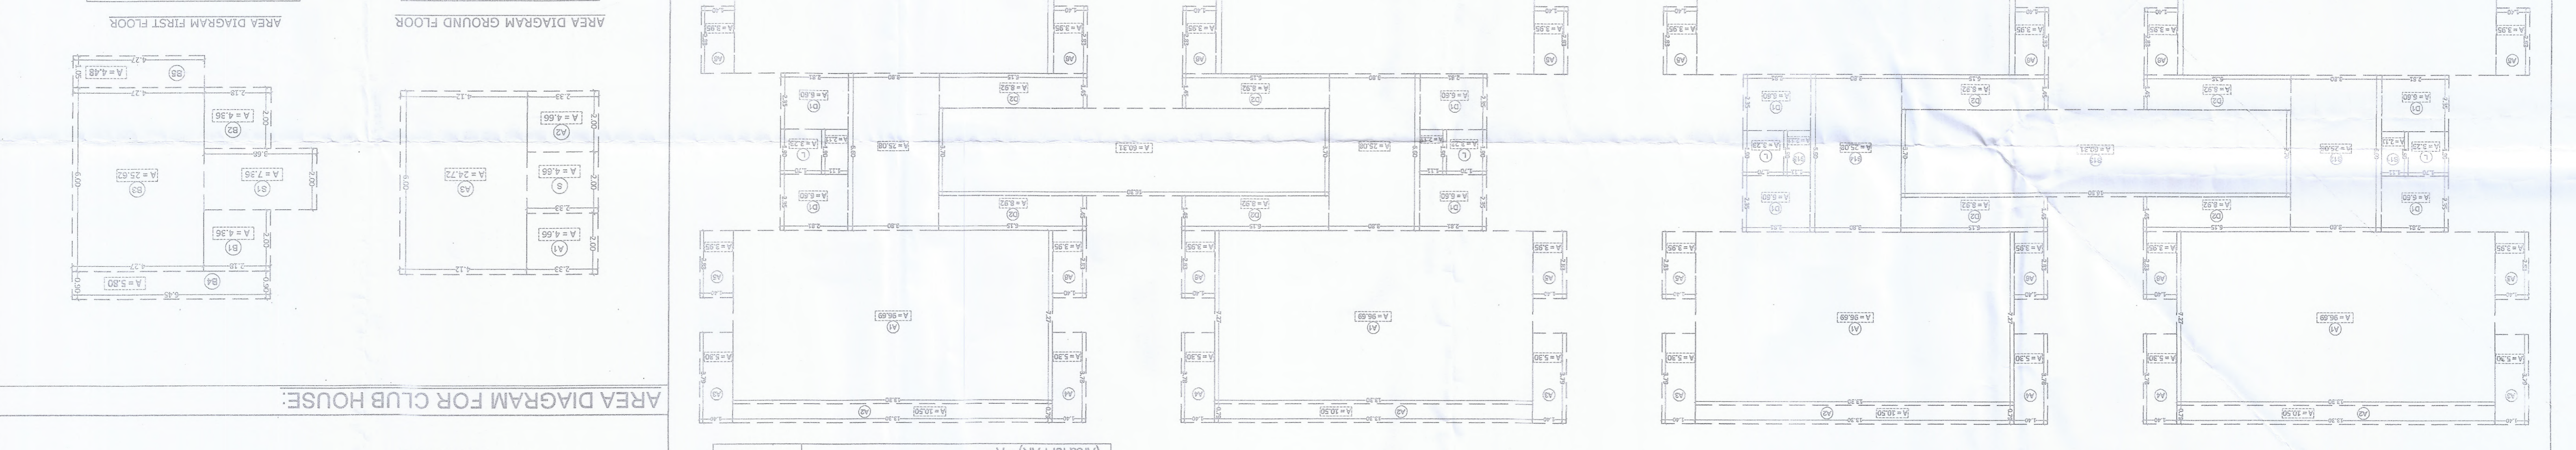

PROPOSED CONSTRUCTION OF RESIDENTIAL BUILDING, BUNGALOW, CLUB HOUSE AND COMPOUND WALL IN PLOT BEARING S.NO. 23/3 TALUKA - GOA FOR M/S MSK BUILDER POA holder for MARIA SYBIL FERNANDES & others.





Engineer signature: _____
 Owners signature: _____

MUNICIPALITY, GOA
 PWD REGD/2012
 S.No. 23/3
 T.P.D REGD/01/2012

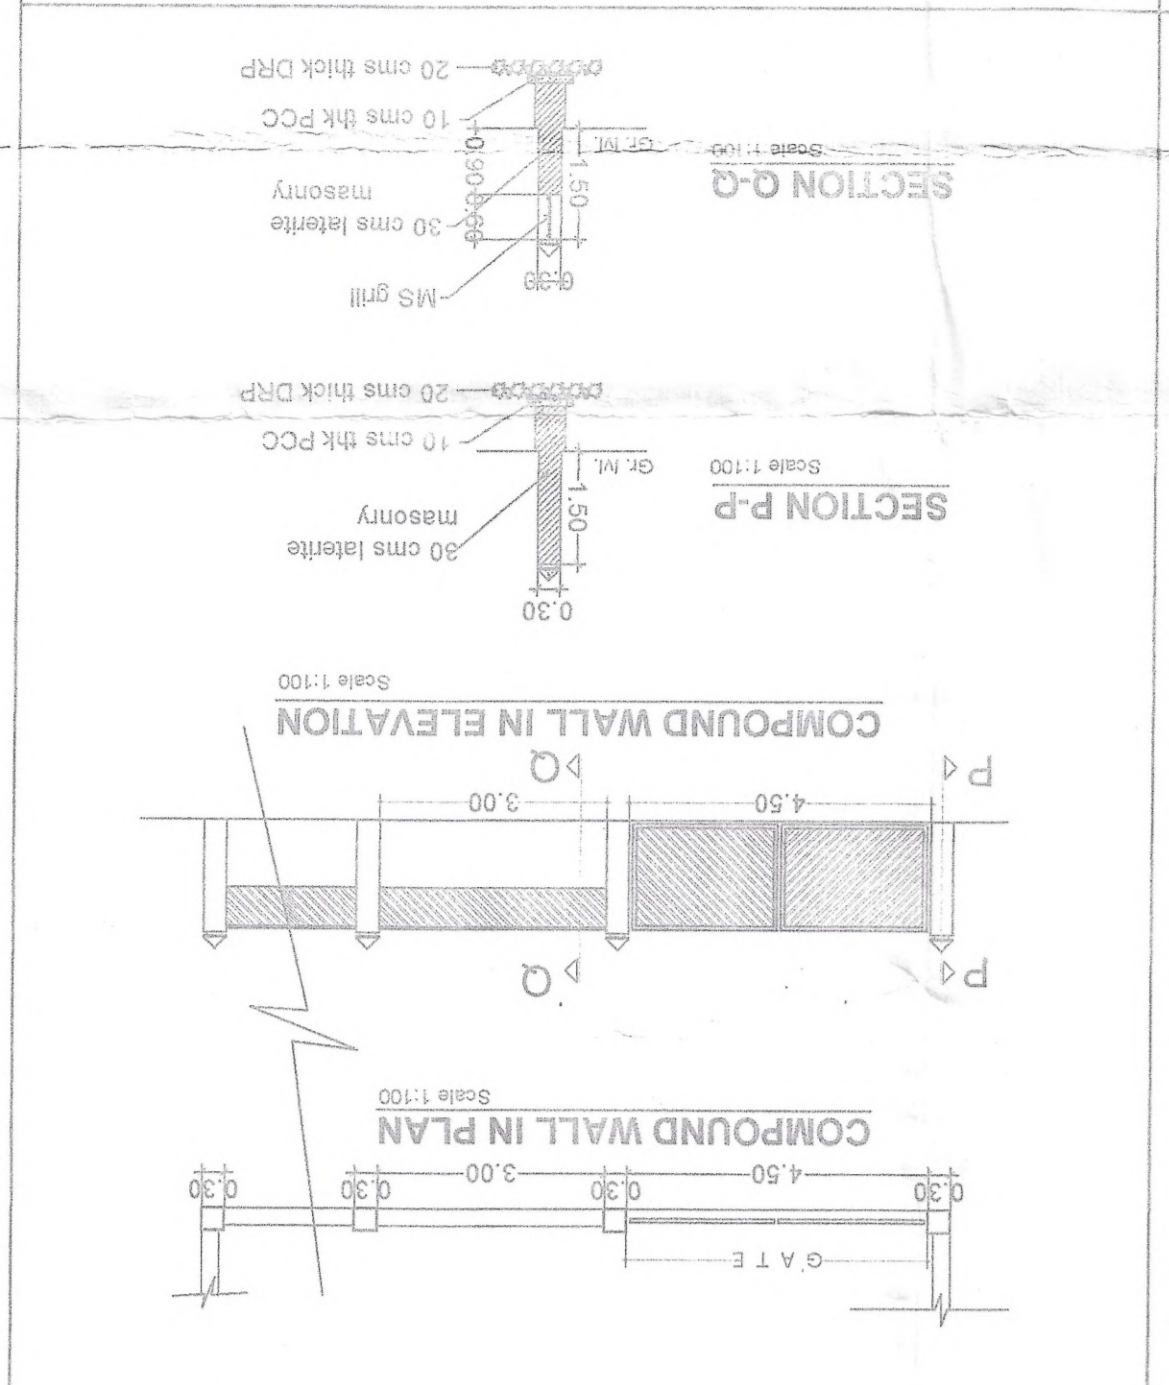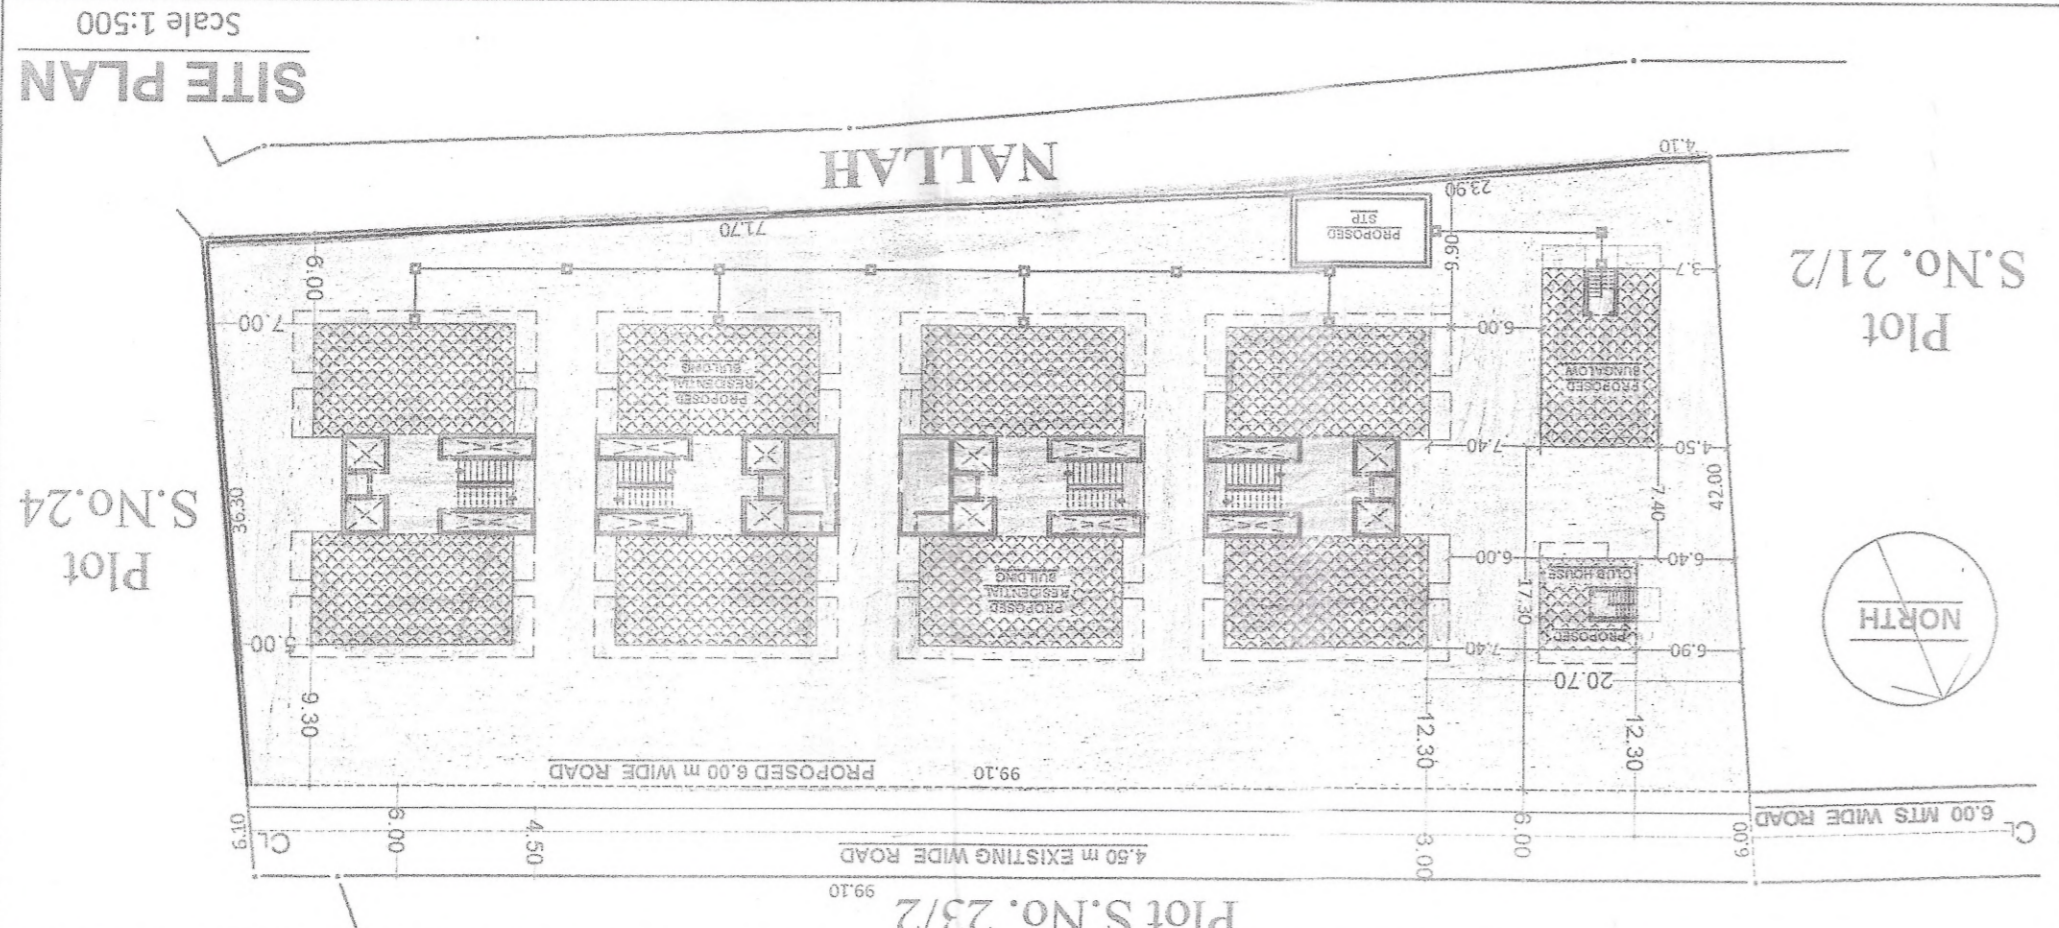

Compound wall Details:

DOORS	WINDOWS
D	W
D1	W1
D2	W2
D3	W3

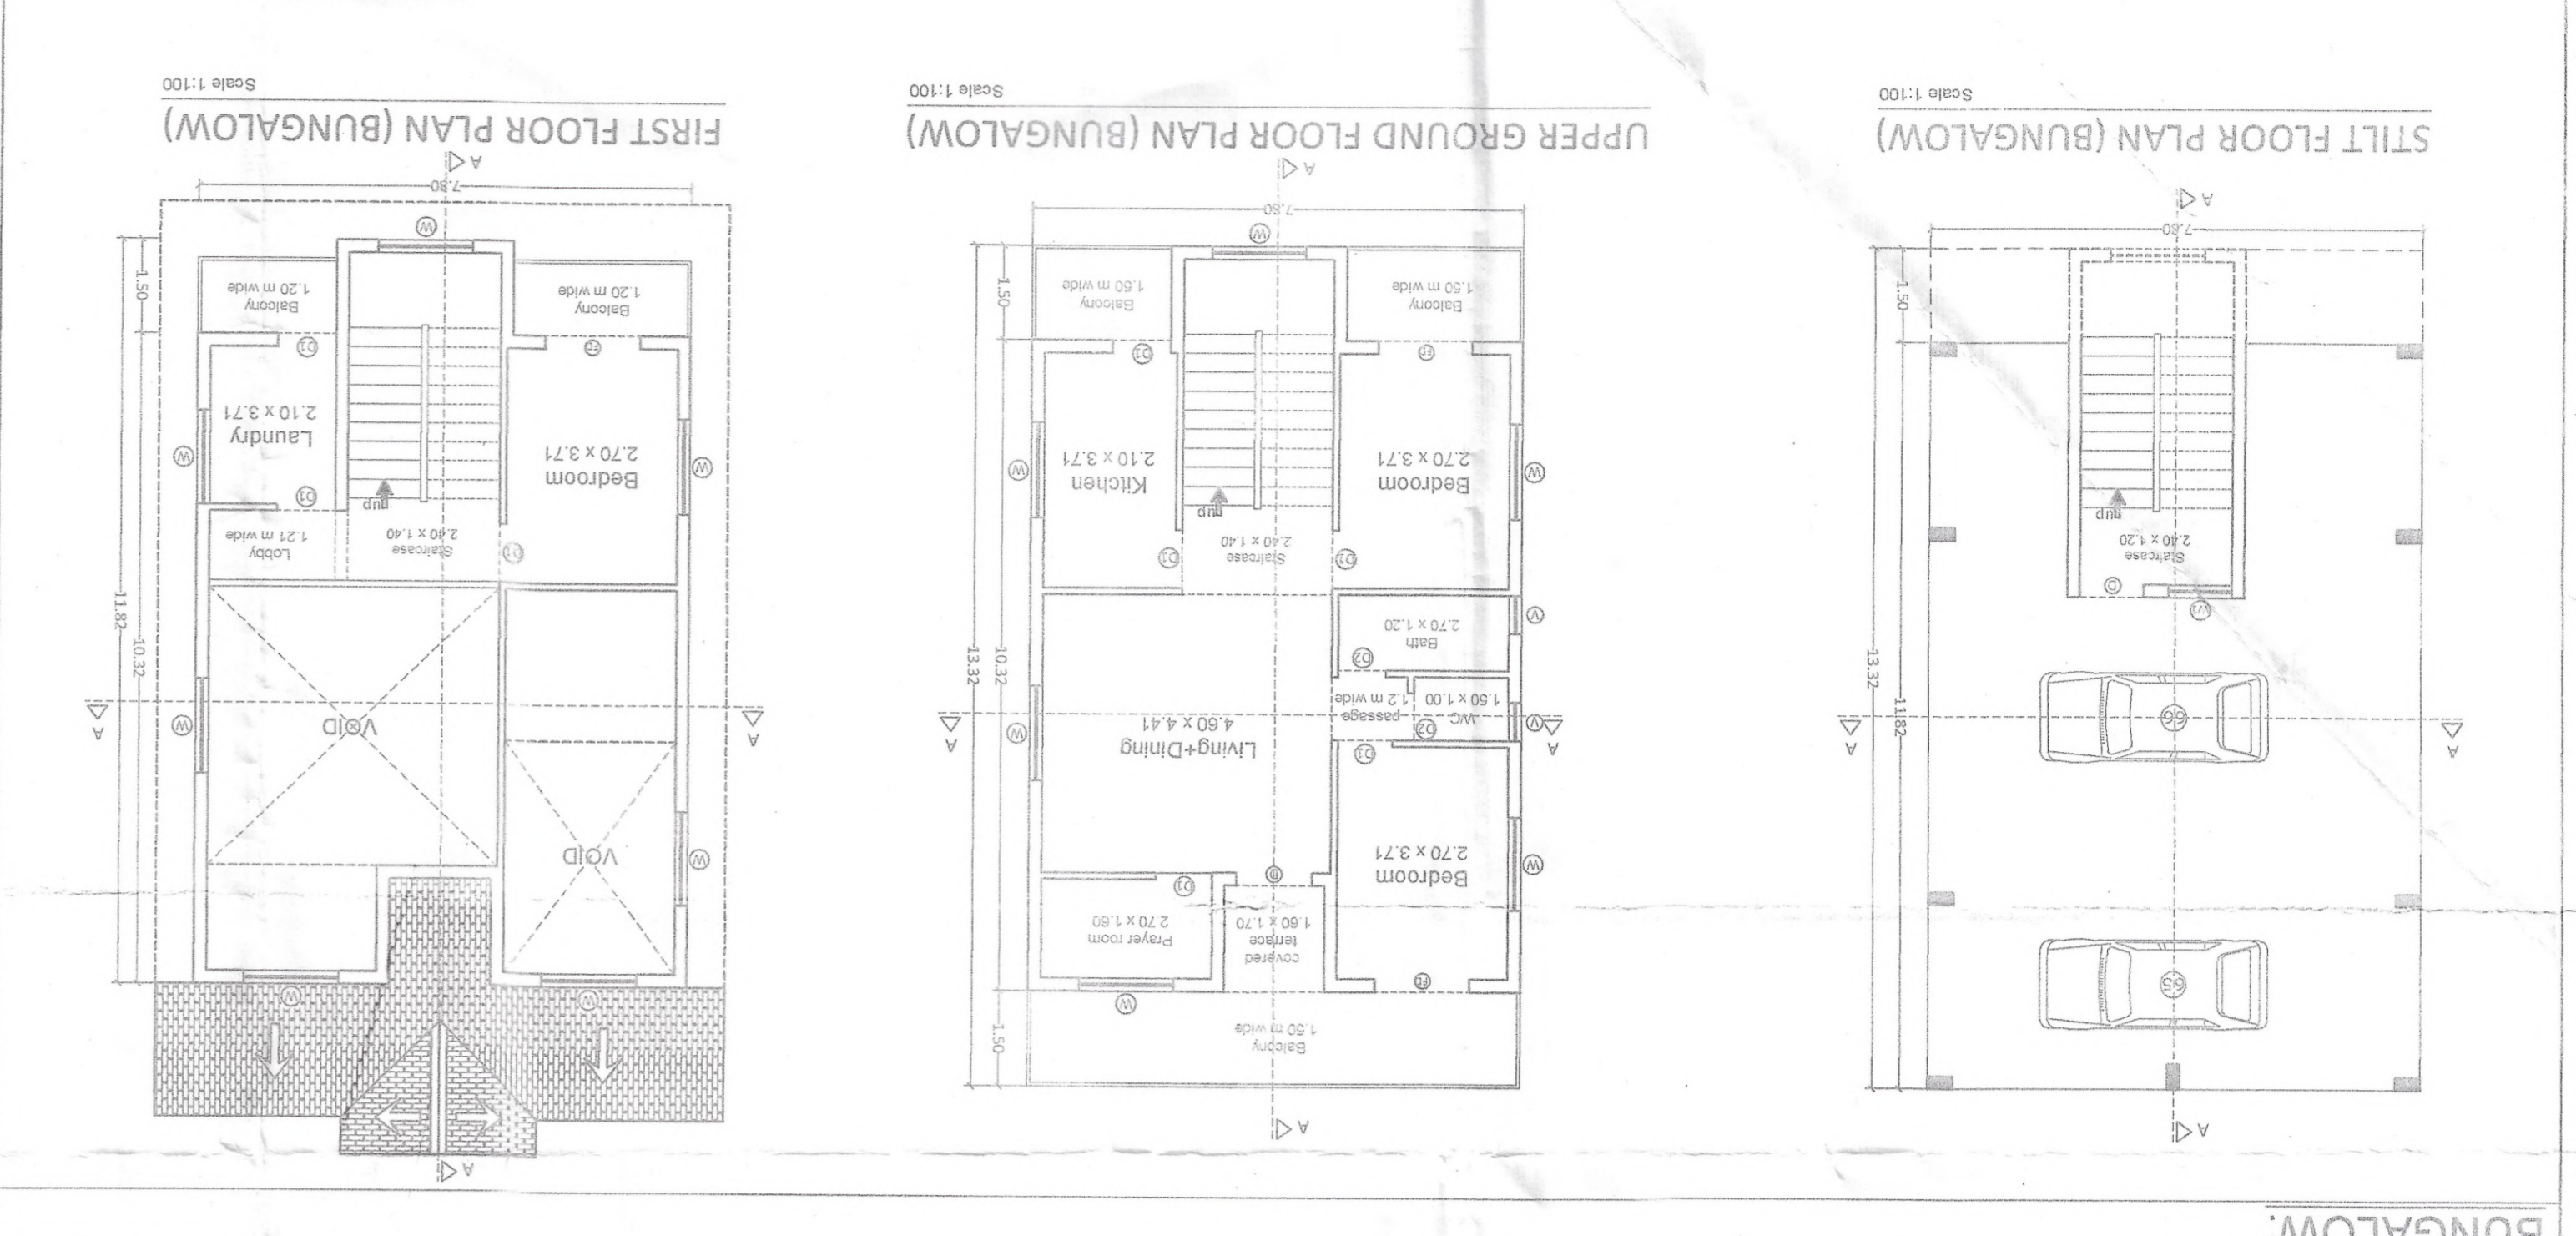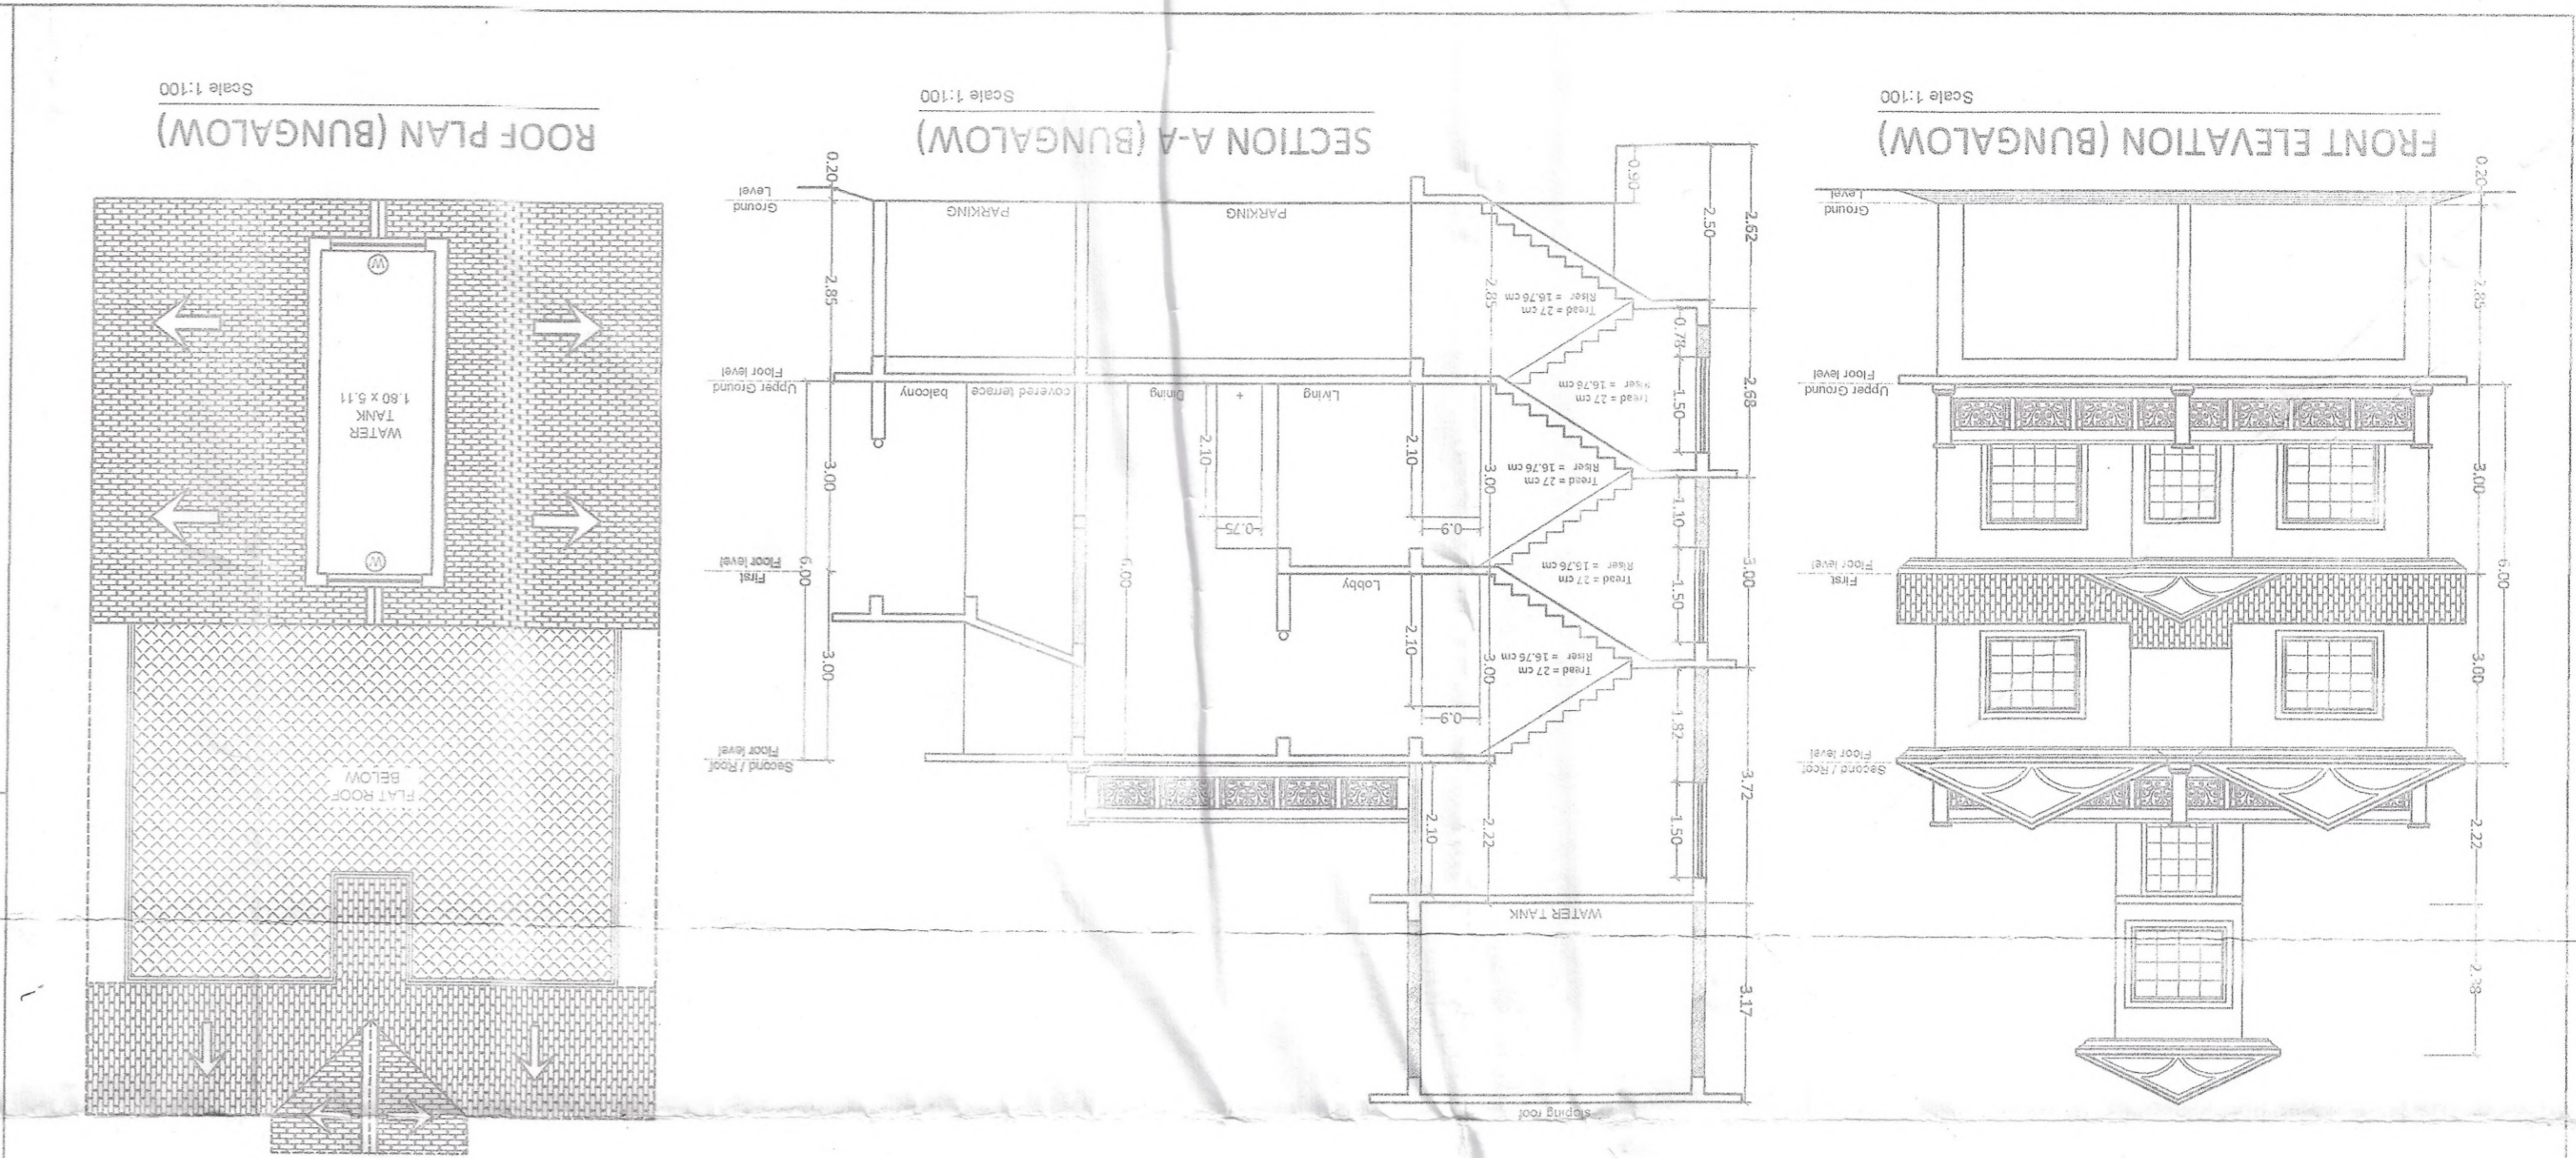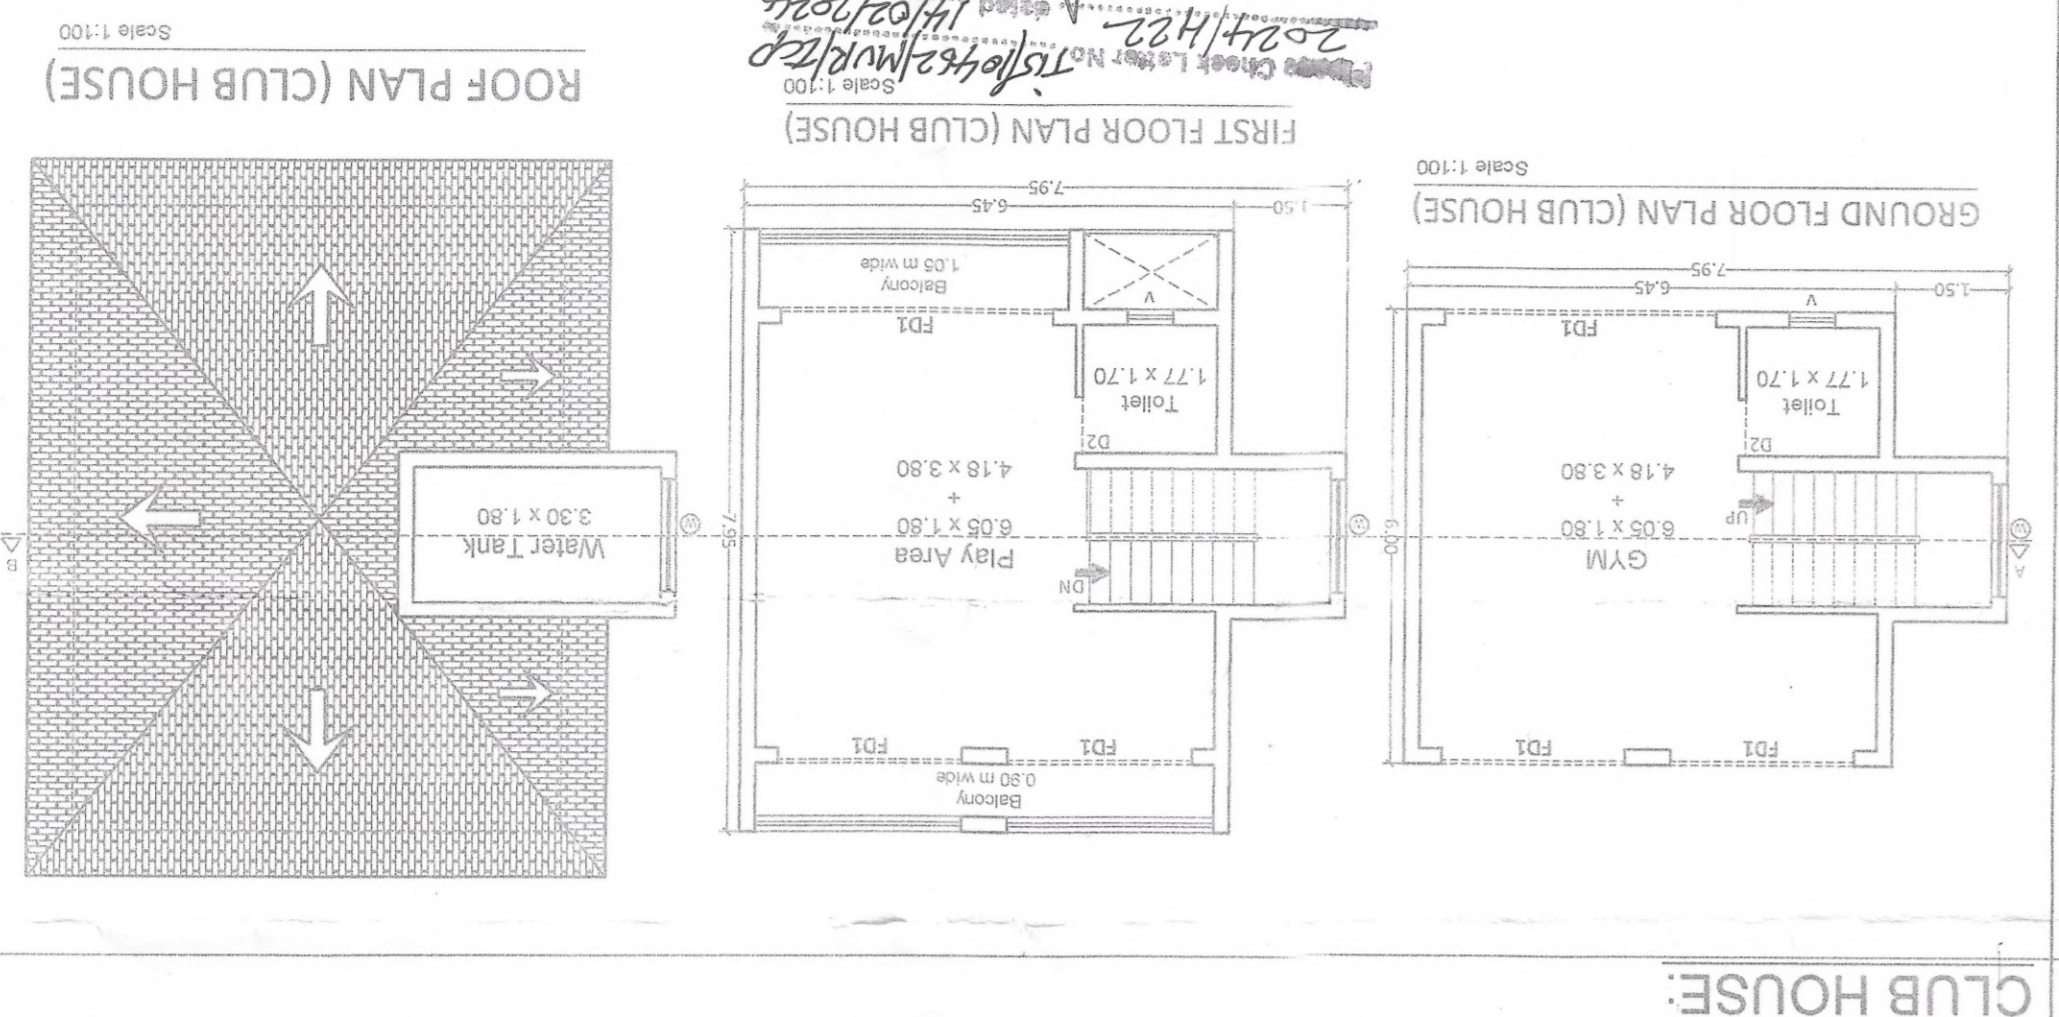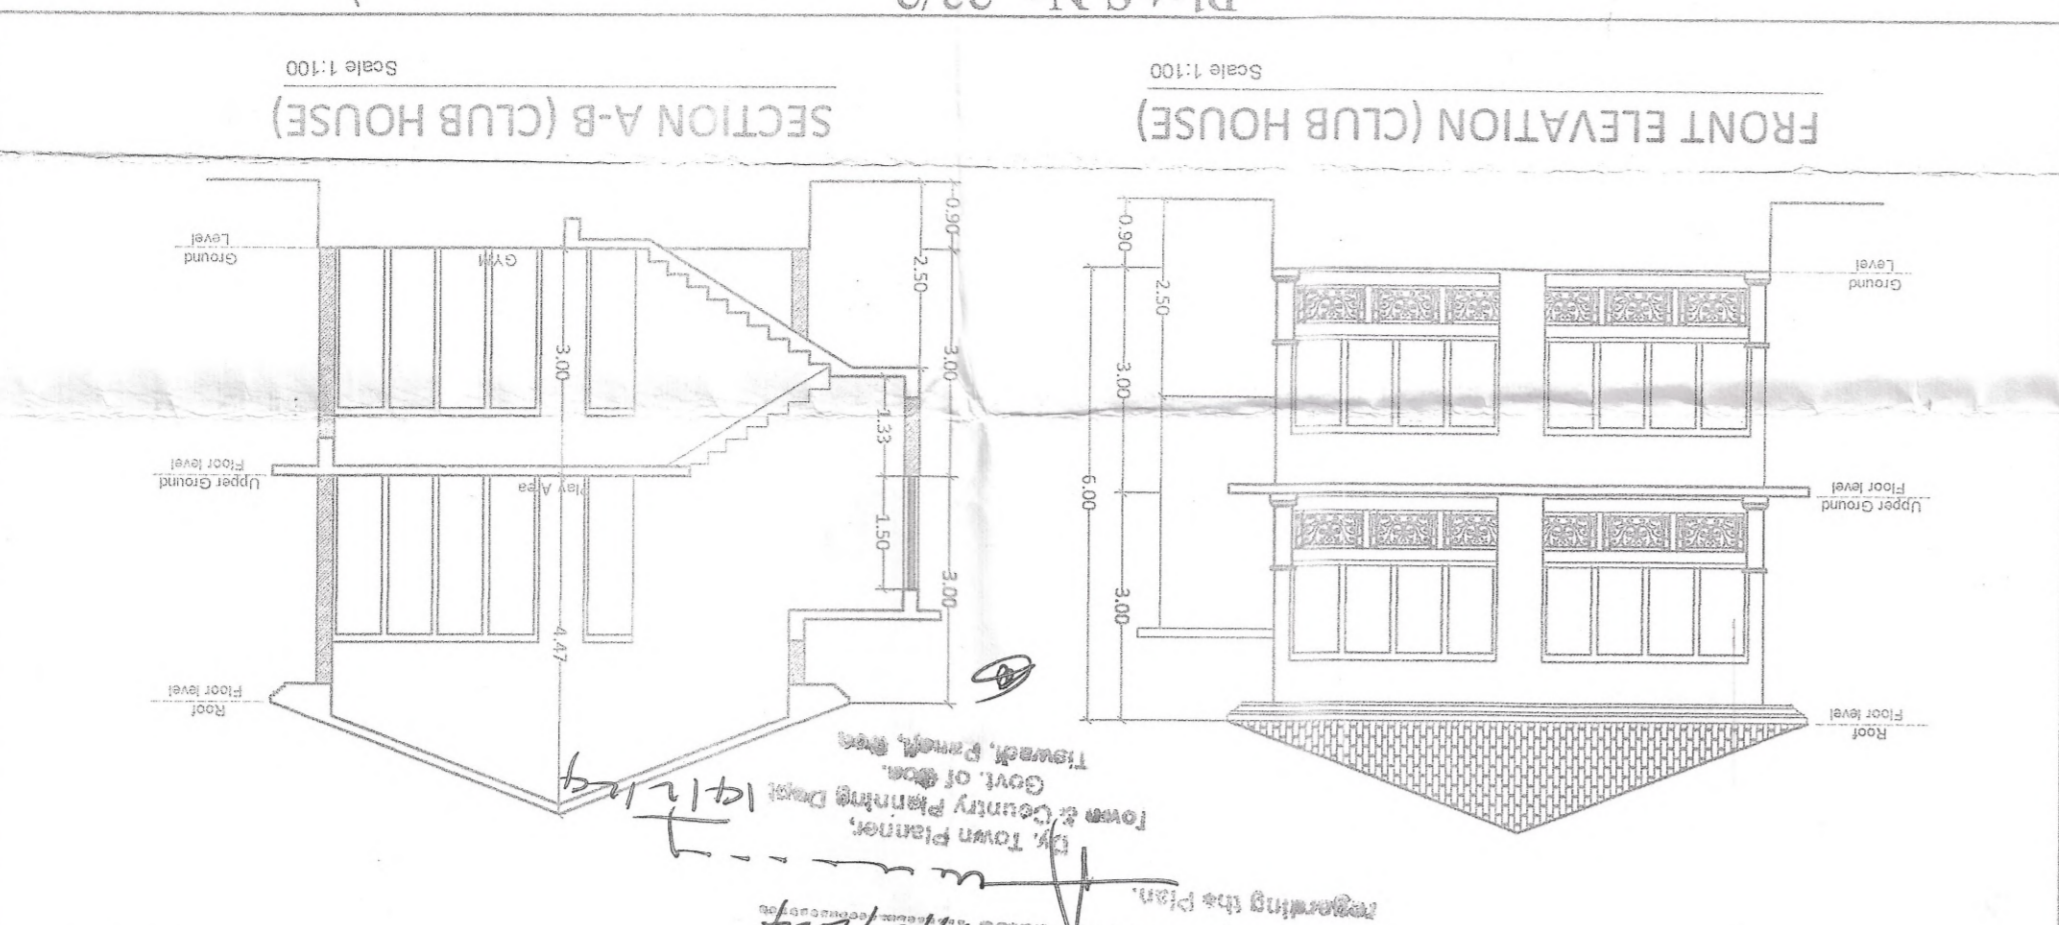

BUNGALOW, CLUB HOUSE, ROOF PLAN

