

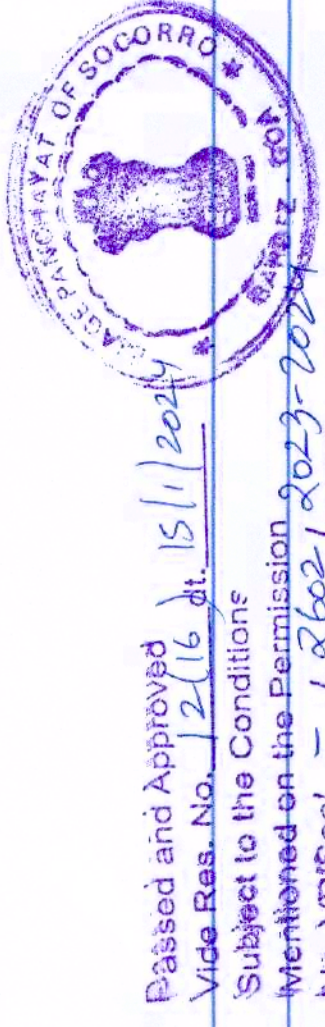


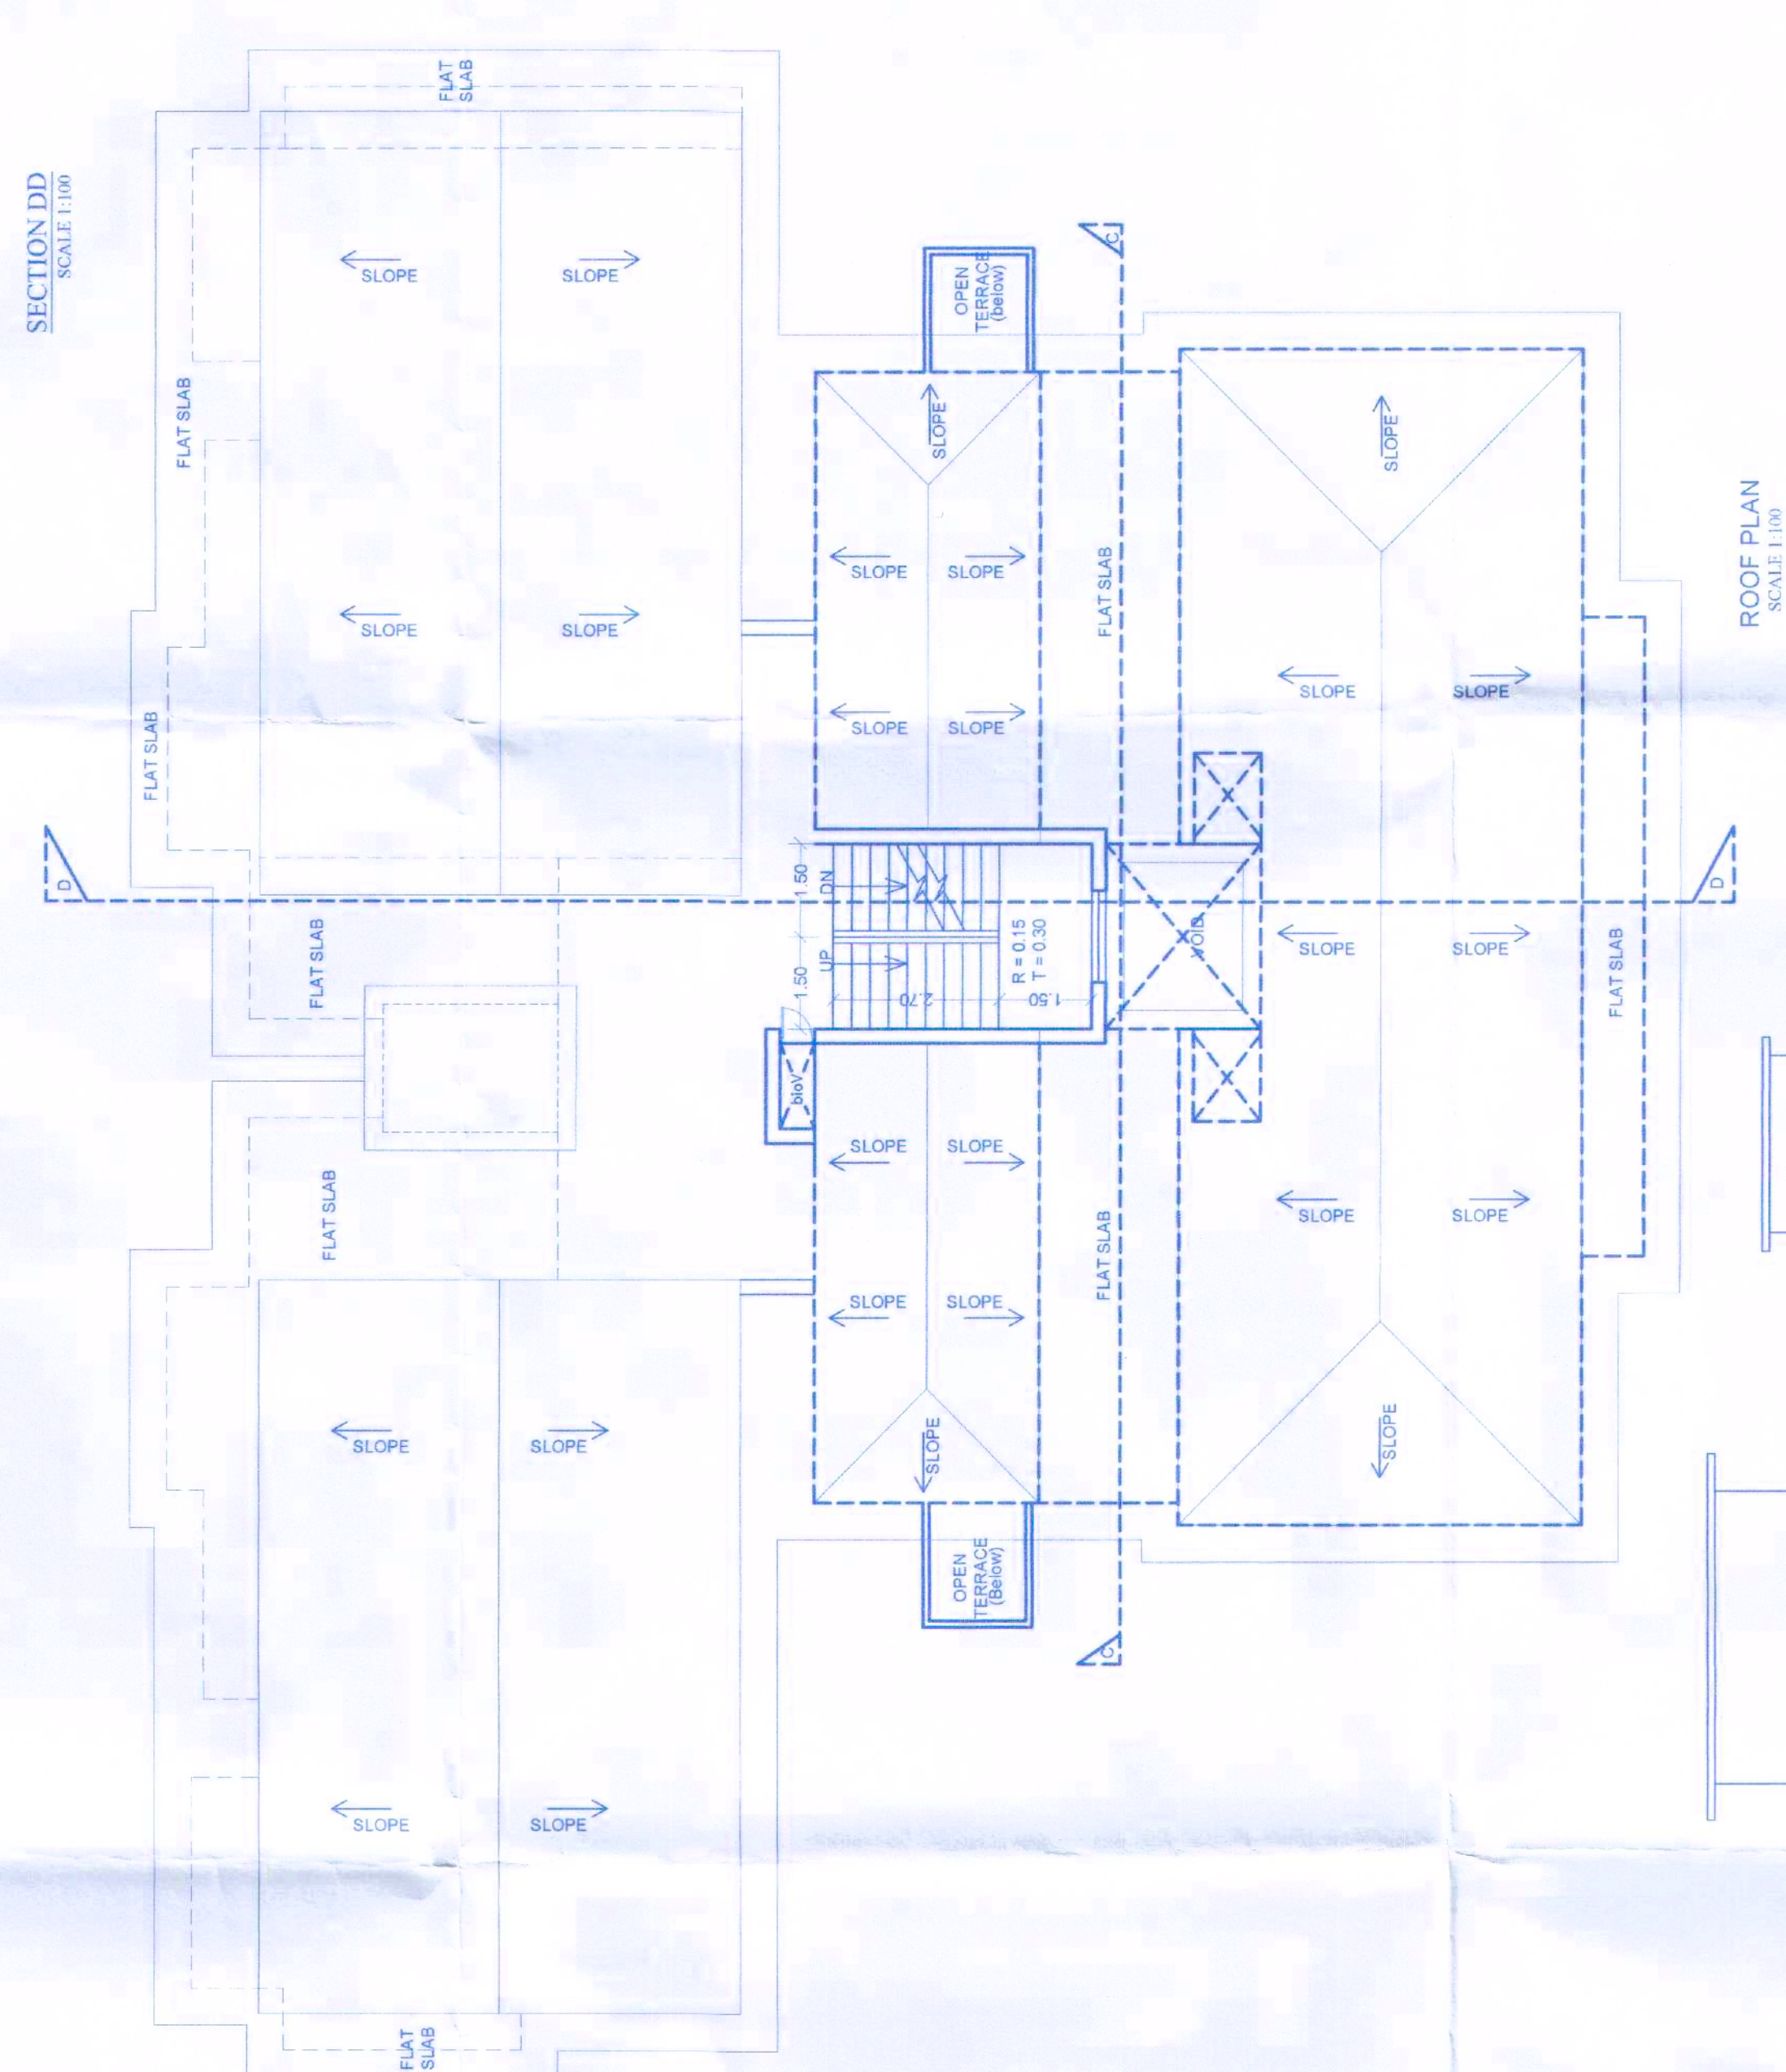

Passed and Approved
No. 12716 dt. 15/11/2024
Subject to the Conditions
Mentioned on the Registration
No. VP/1500 - 1/5/2024
Date: 15/11/2024
Secretary
V.P. Socorro

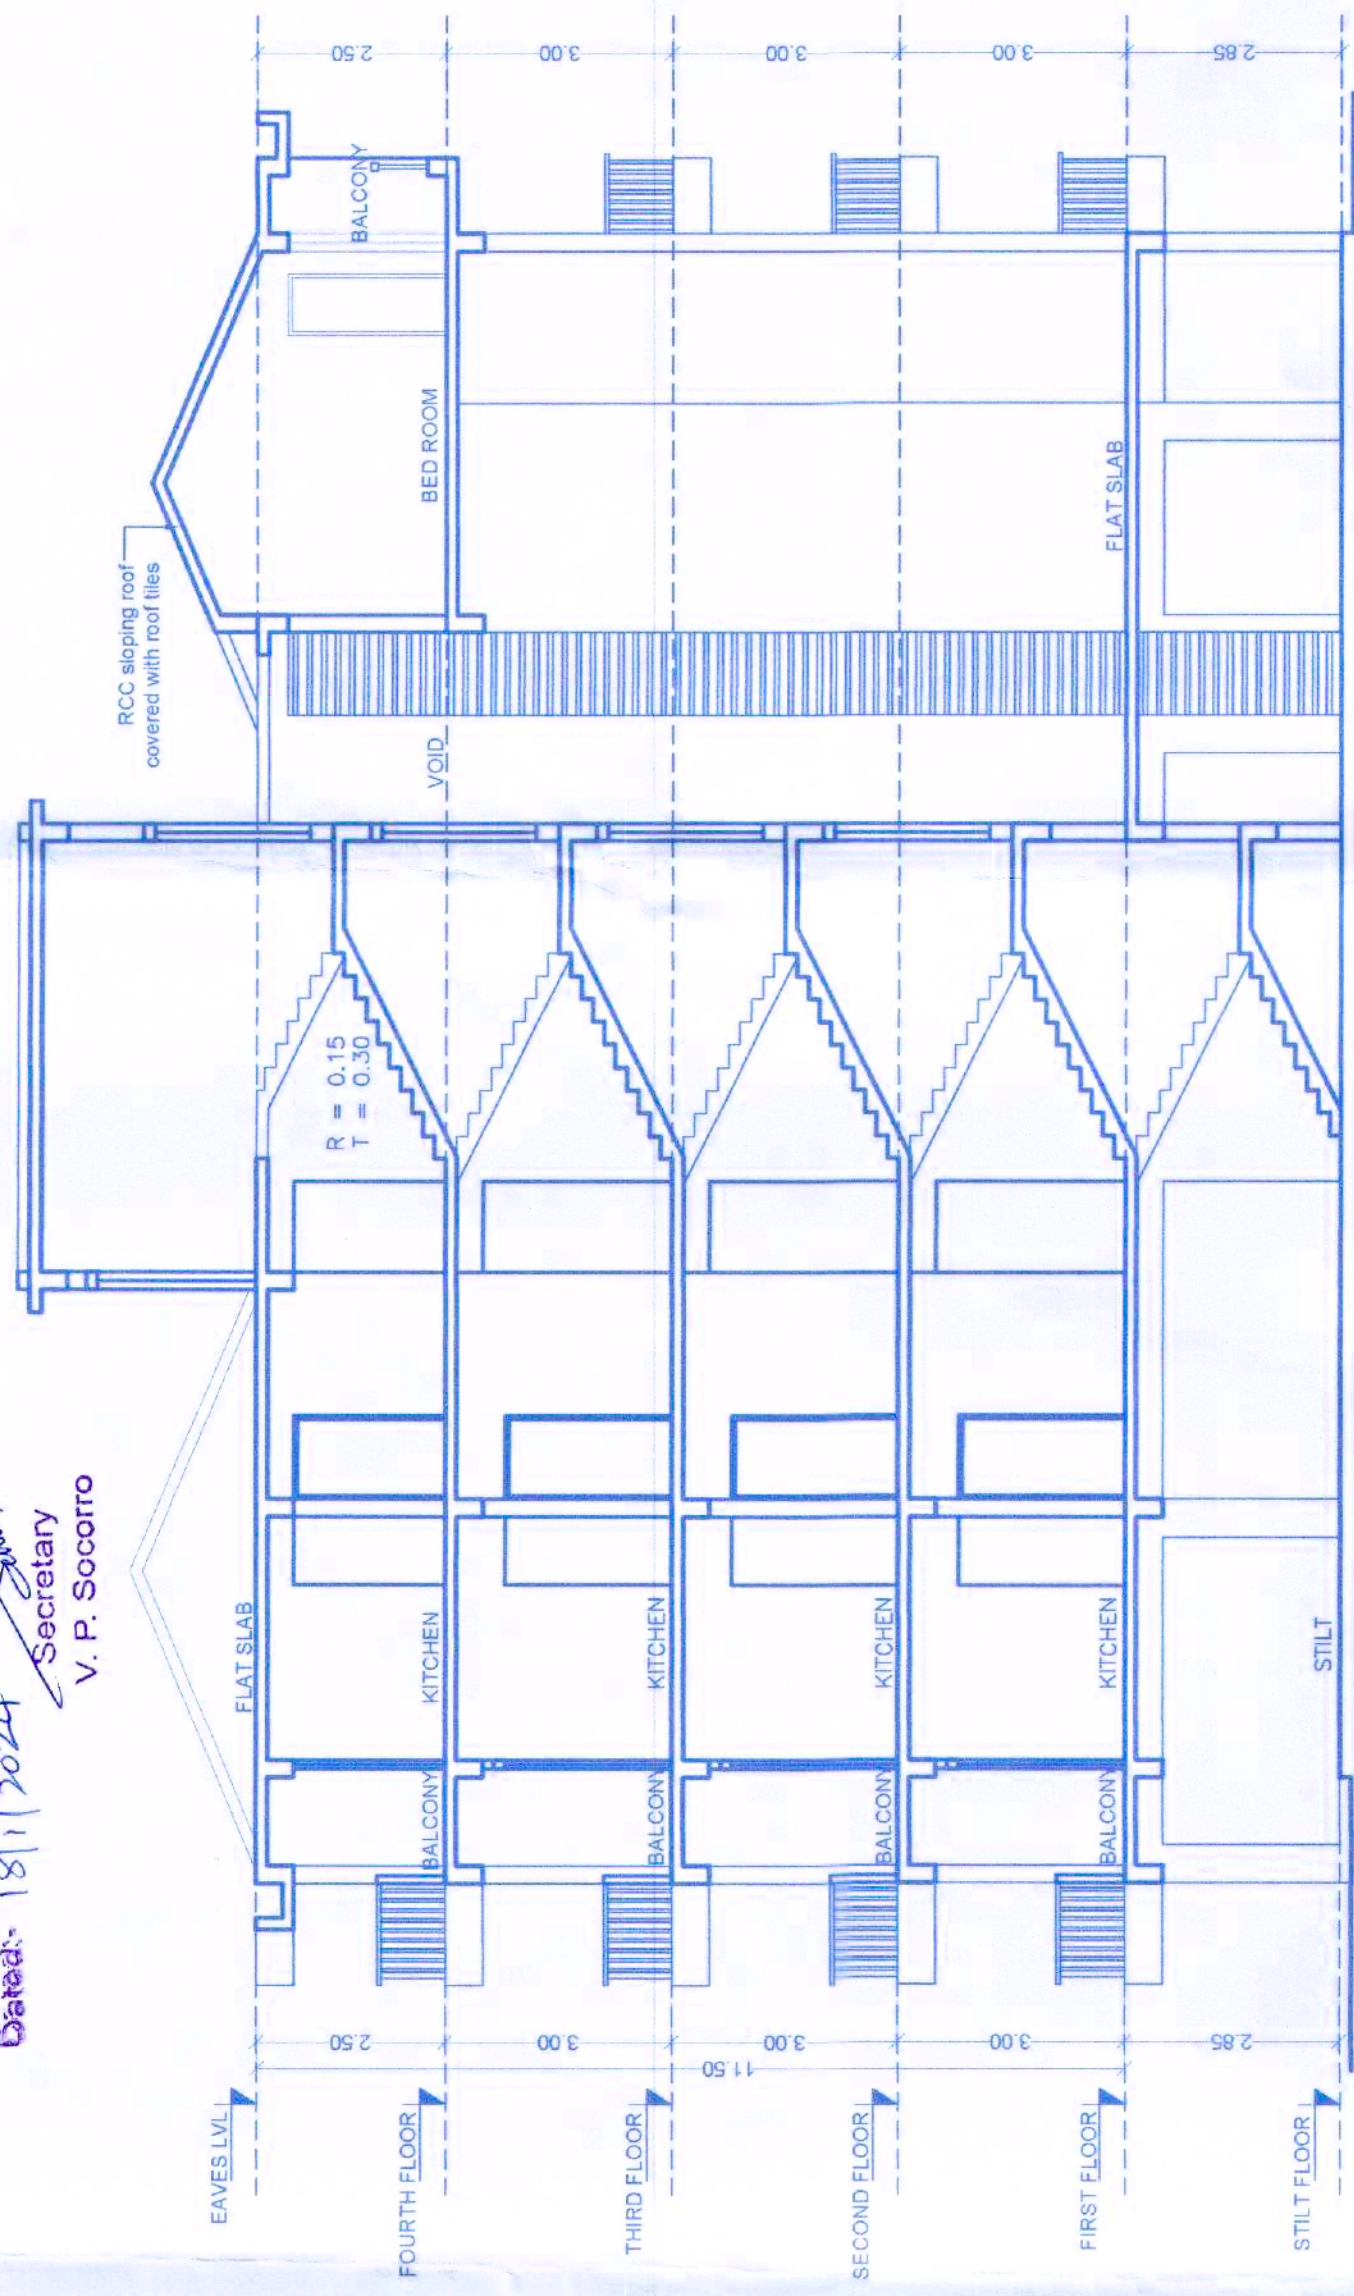

WINDOW SCHEDULE	
W1	1.00 X 1.00
W2	1.00 X 1.00
W3	1.00 X 1.00

DOOR SCHEDULE	
D1	0.90 X 2.10
D2	0.90 X 2.10
D3	0.90 X 2.10
D4	0.90 X 2.10
D5	0.90 X 2.10
D6	0.90 X 2.10
D7	0.90 X 2.10
D8	0.90 X 2.10
D9	0.90 X 2.10
D10	0.90 X 2.10
D11	0.90 X 2.10

