


COMMERCIAL BLOCK - BASEMENT PLAN - CAR PARKING FOR 46 CARS

CAR PARKS REQUIRED 2158.13/50=43.16
CAR PARK PROVIDED =46

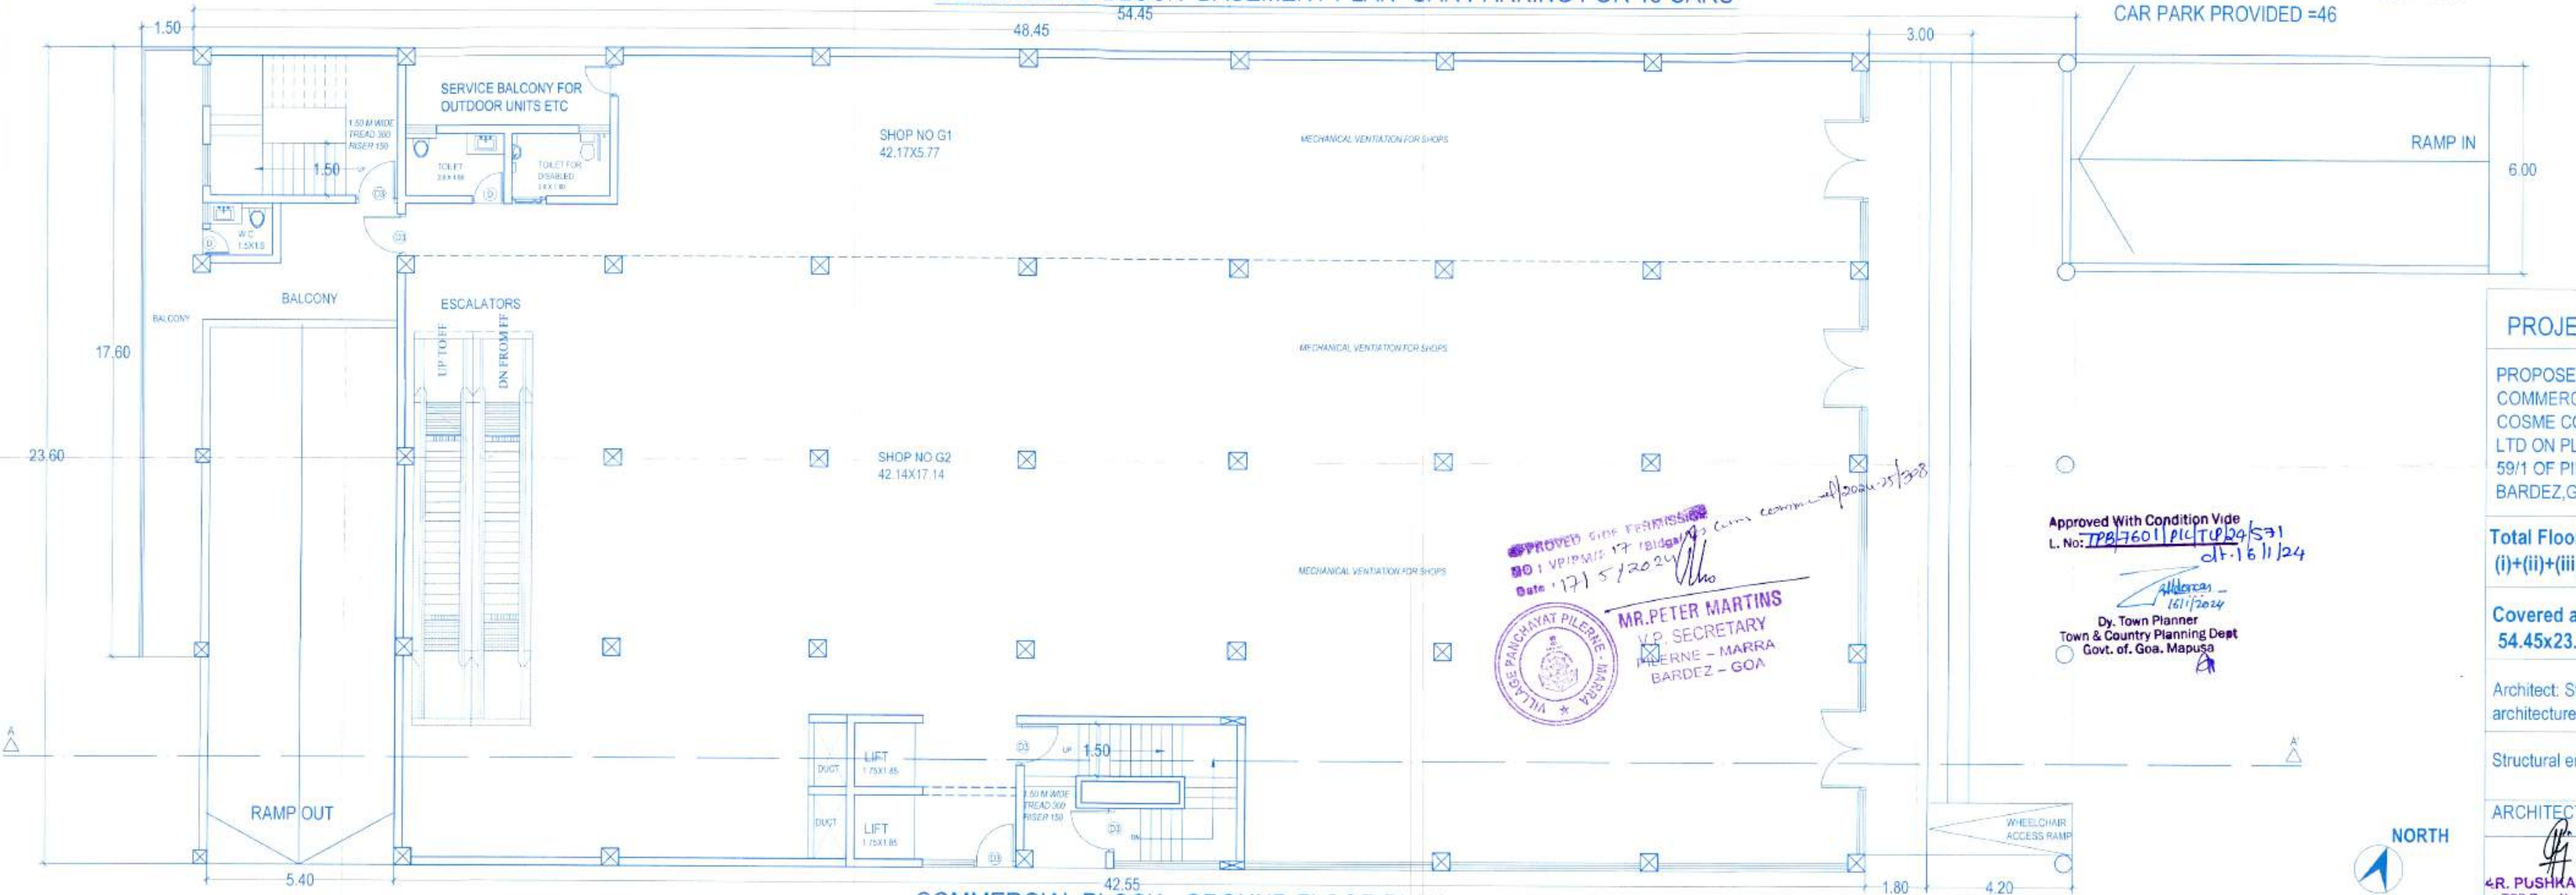

COMMERCIAL BLOCK - GROUND FLOOR PLAN

APPROVED GIVE PERMISSION
NO 1 VP/PM/17/18/2024
Date: 17/5/2024
MR. PETER MARTINS
V.P. SECRETARY
PILERNE - MARRA
BARDEZ - GOA

Approved With Condition Vide
L. No: TPB/7601/PL/14/2024/S31
Date: 16/11/2024
Dy. Town Planner
Town & Country Planning Dept
Govt. of Goa, Mapusa

PROJECT:
PROPOSED RESIDENTIAL AND COMMERCIAL PROJECT FOR M/S COSME COSTA CONSTRUCTIONS PVT LTD ON PLOT BEARING SURVEY NO 59/1 OF PILERNE VILLAGE, BARDEZ, GOA

Total Floor area for commercial block (i)+(ii)+(iii)= 2158.13 SQM

Covered area for commercial block 54.45x23.60= 1285.02 SQM

Architect: Studio13, architecture and urban design, Goa
Structural engineer: Viraj Paraz Goa

ARCHITECT	OWNER
4R. PUSHKARAJ KARAKAT TCP Reg. No : AR/0143/2011 STUDIO 13 architecture and urban design	For Cosme Costa Construction Pvt. Ltd Viraj Paraz Director

Flat 'C' Villa 6, Paradise on Earth
PDA Colony, Alto-Porvorim,
Bardez, Goa - 403221

