


License Issued under No. 18/12/2012 Dated 04/12/2012 Subject to the conditions stipulated therein.

CHIEF OFFICER, MARGAO MUNICIPAL COUNCIL
Municipal Engineer, Margao Municipal Council

BLOCK - B

BLOCK - A

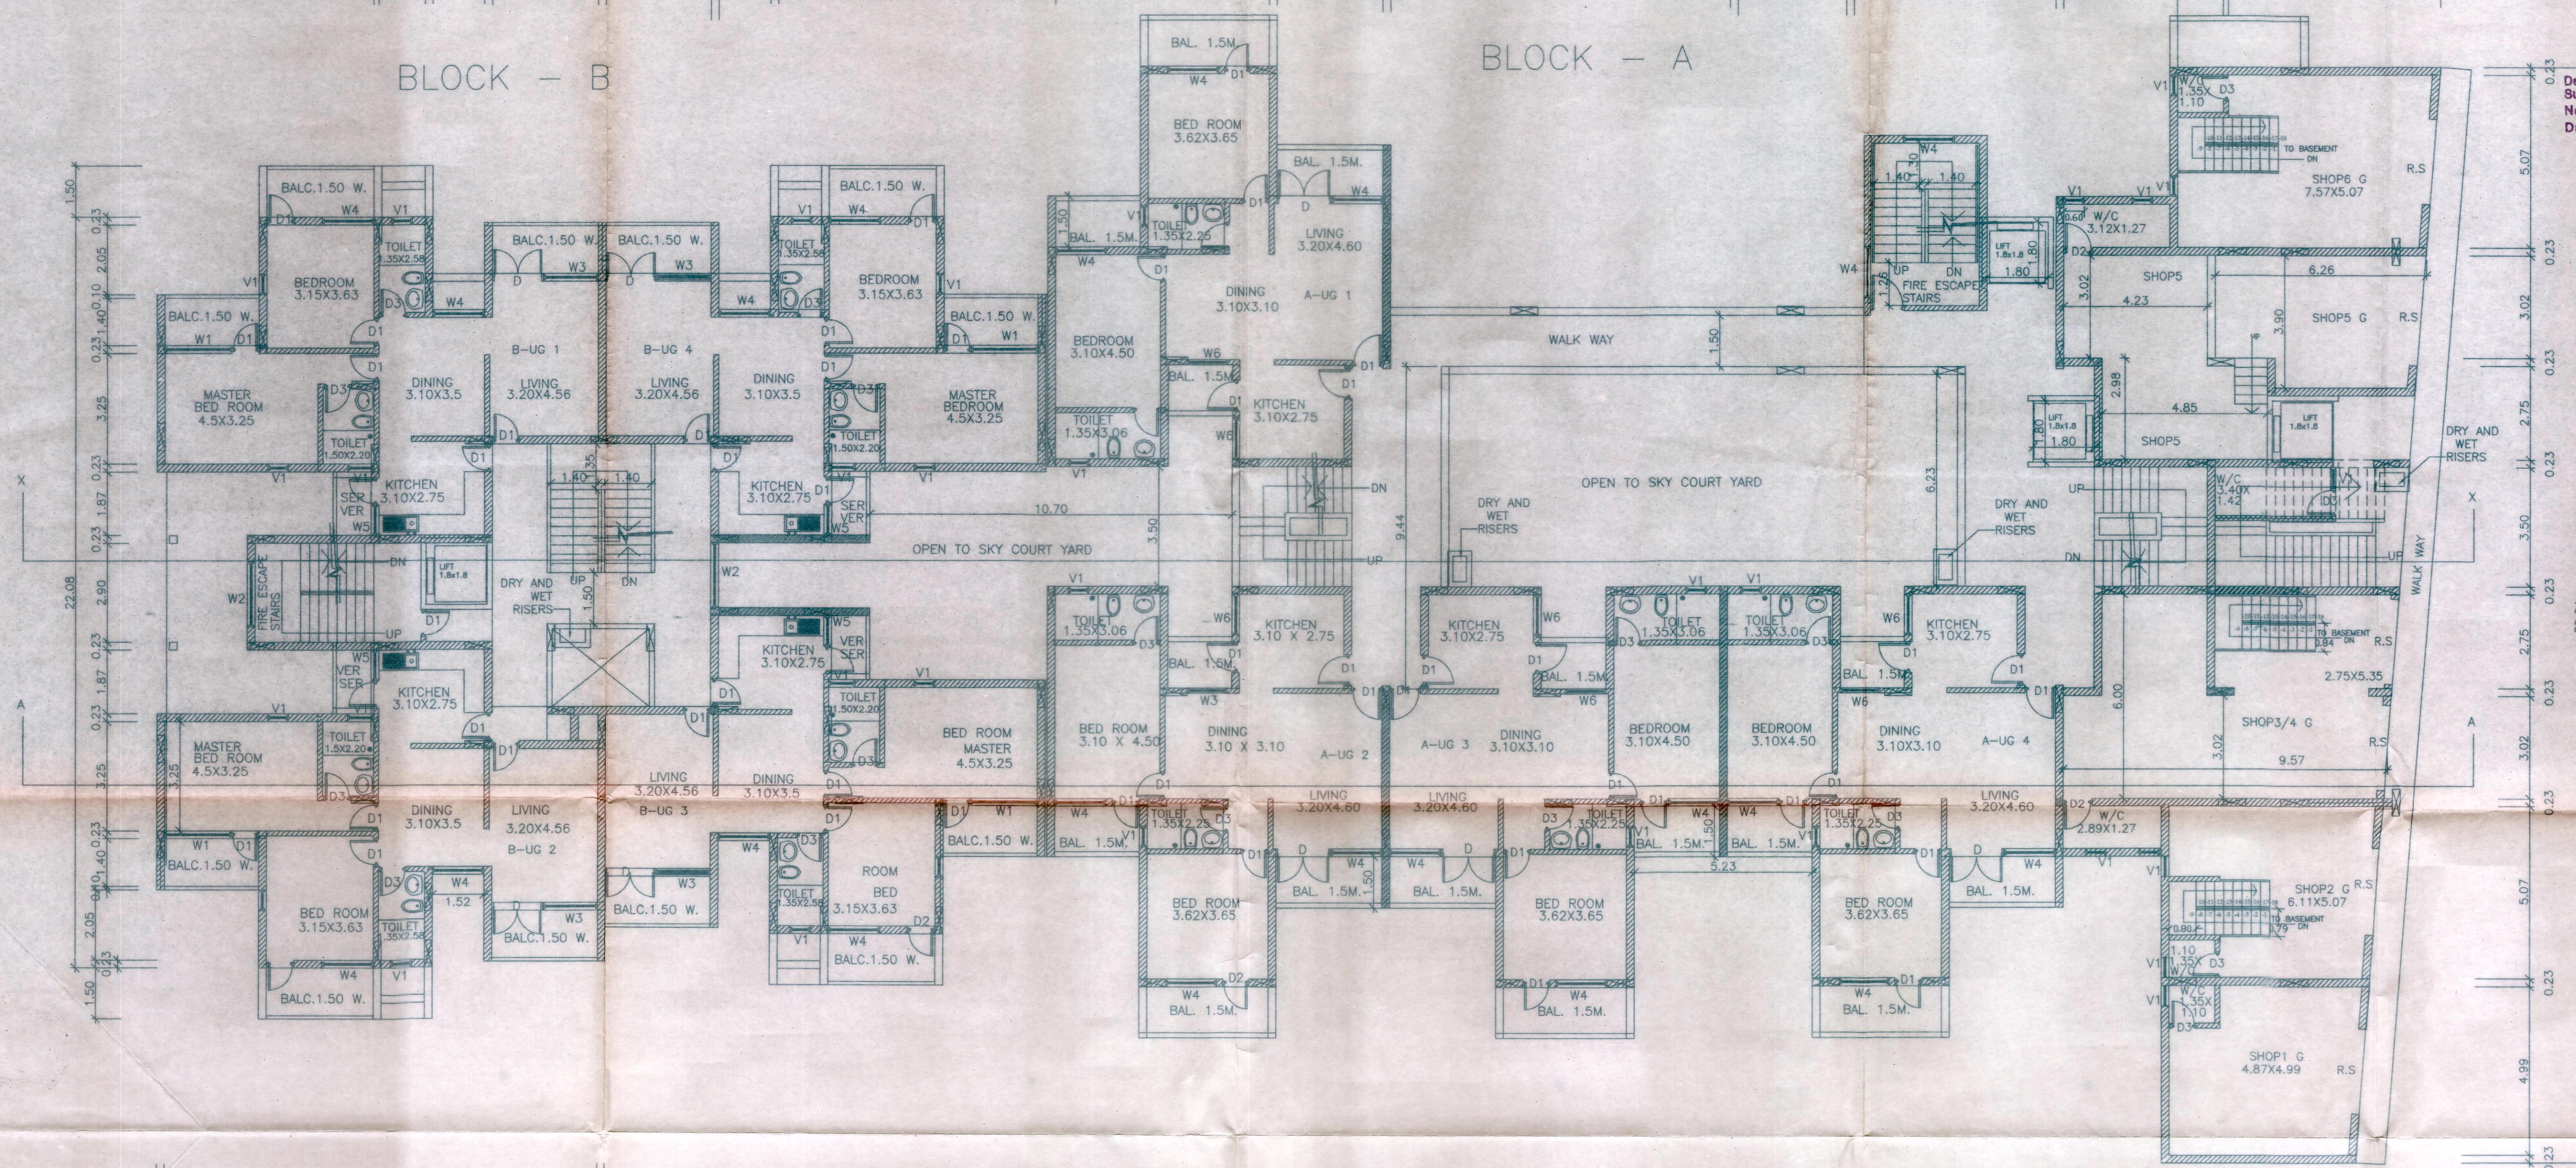

Development Permission Granted Subject to Conditions Vide Order No. SGPDA/P/5338/745/15-16 Dated 23/12/2015
Member Secretary
15/12/2015

UPPER GROUND FLOOR
SCALE 1:100



OWNER

Ar. Navin Shetye
B. Arch.
Architect

Saaket Builders & Developers
V. N. Naik Road, FATORDA,
MARGAO-GOIA 403 802

COA. Reg. No.: CA/98/23725
PWD (Goa) Reg. No.: PWD/Archi/219/9P

ADDITIONS AND ALTERATION TO :

PROPOSED DEVELOPMENT OF RESIDENTIAL AND COMMERCIAL BUILDING WITH COMPOUND WALL AND GATE FOR M/S SAAKET BUILDERS AND DEVELOPERS IN PLOT BEARING CHALTA NO.10 TO 17 AND 87 TO 91 IN PTS NO.74 OF MARGAO SALCETE GOA.

Set 2 (3)