
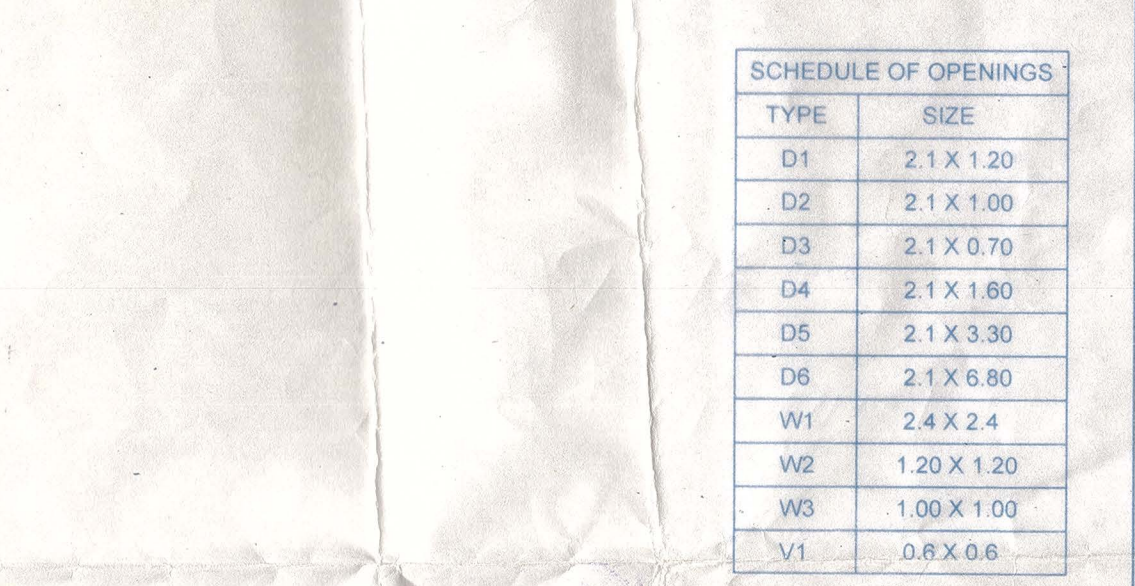
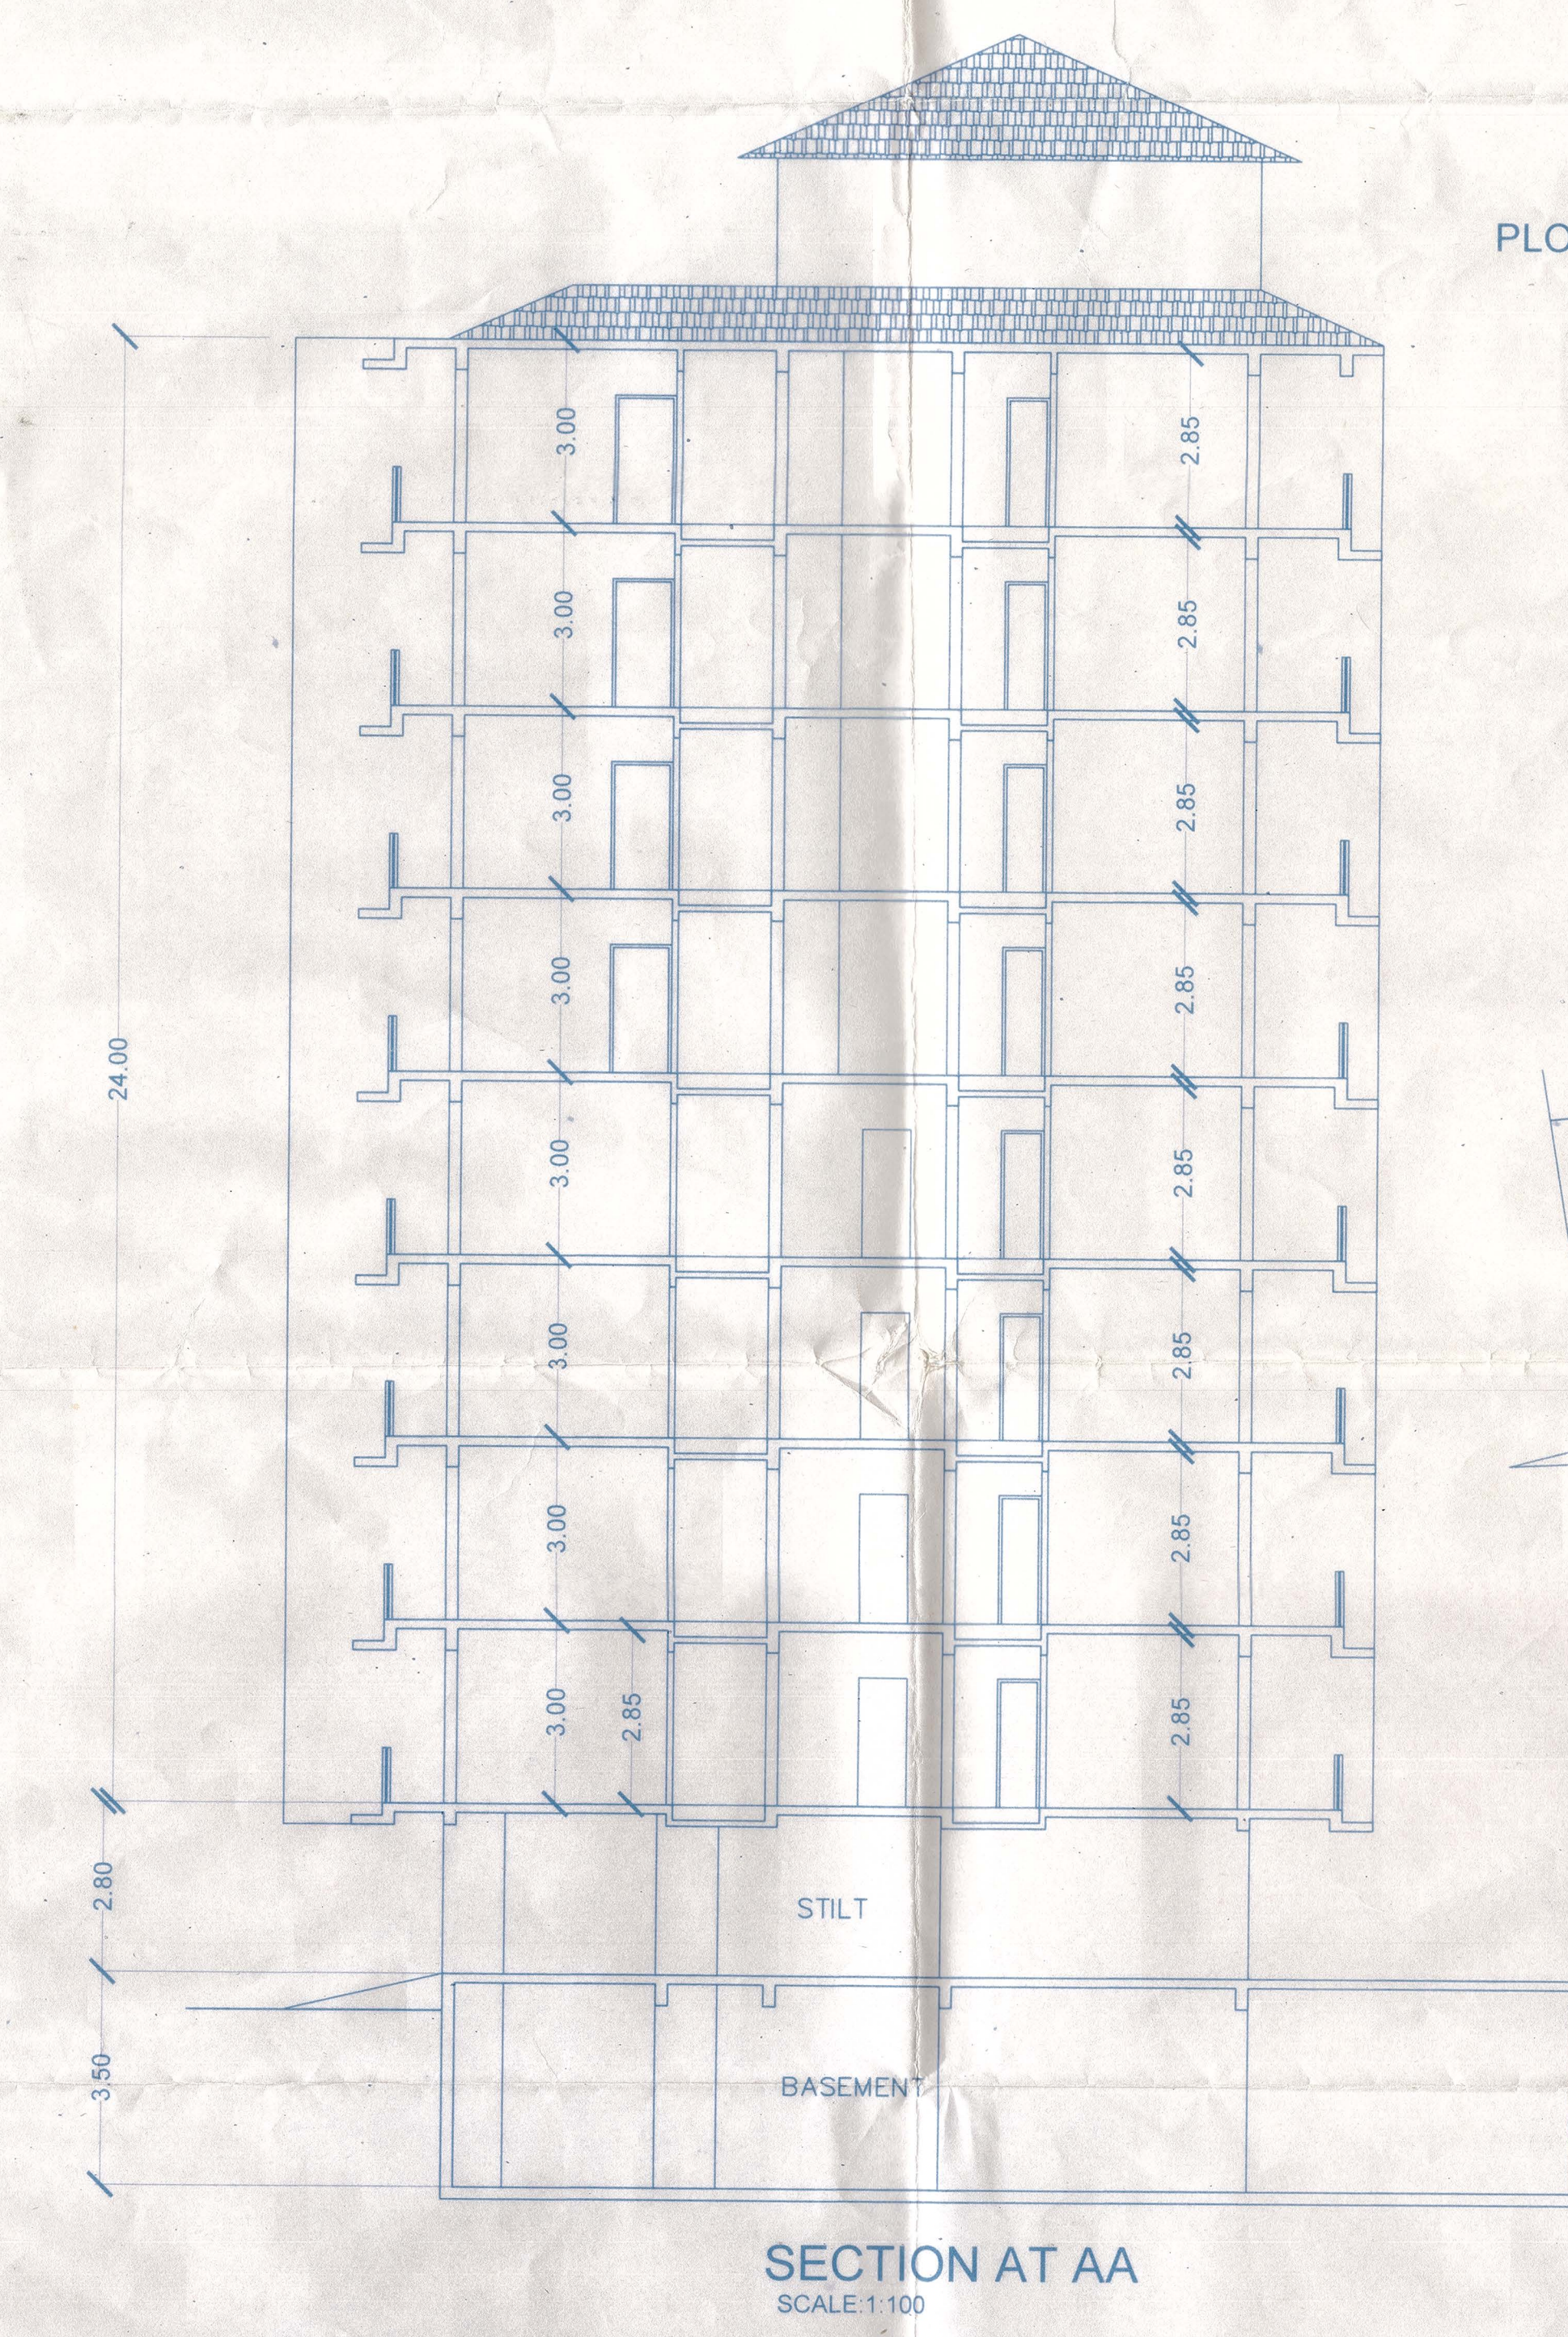
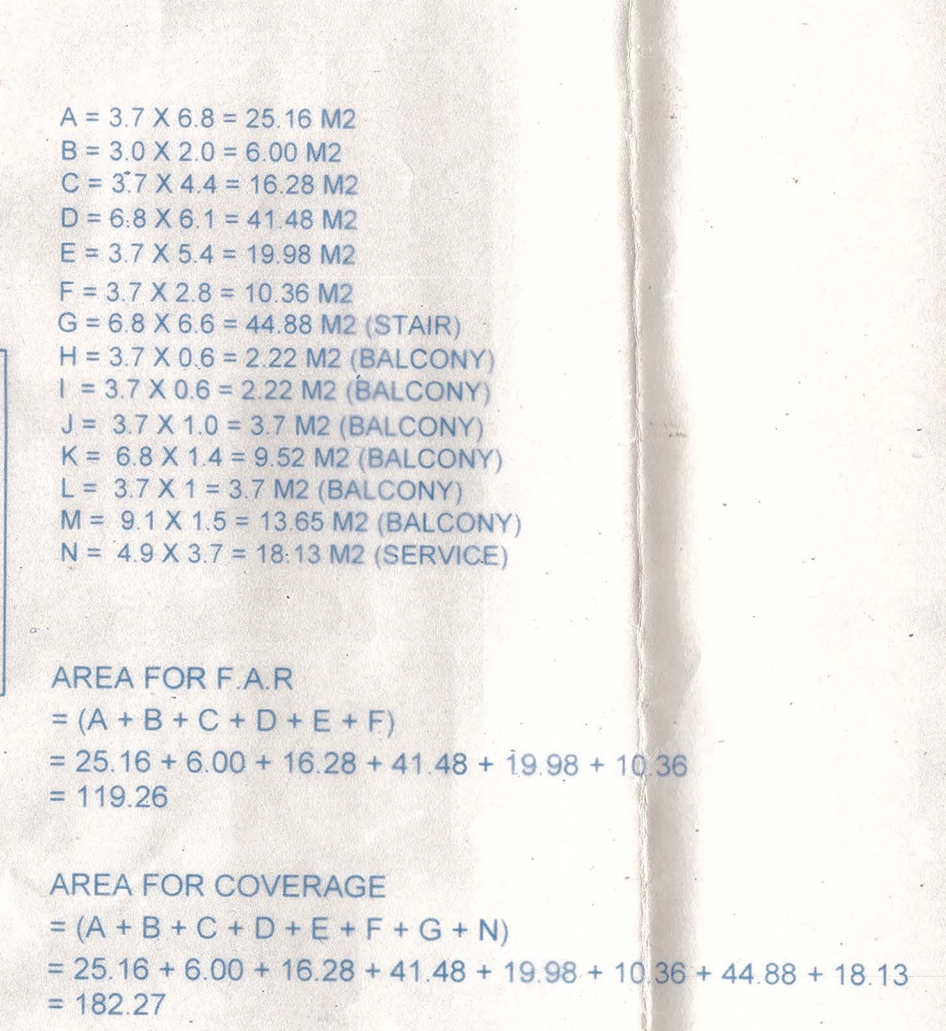


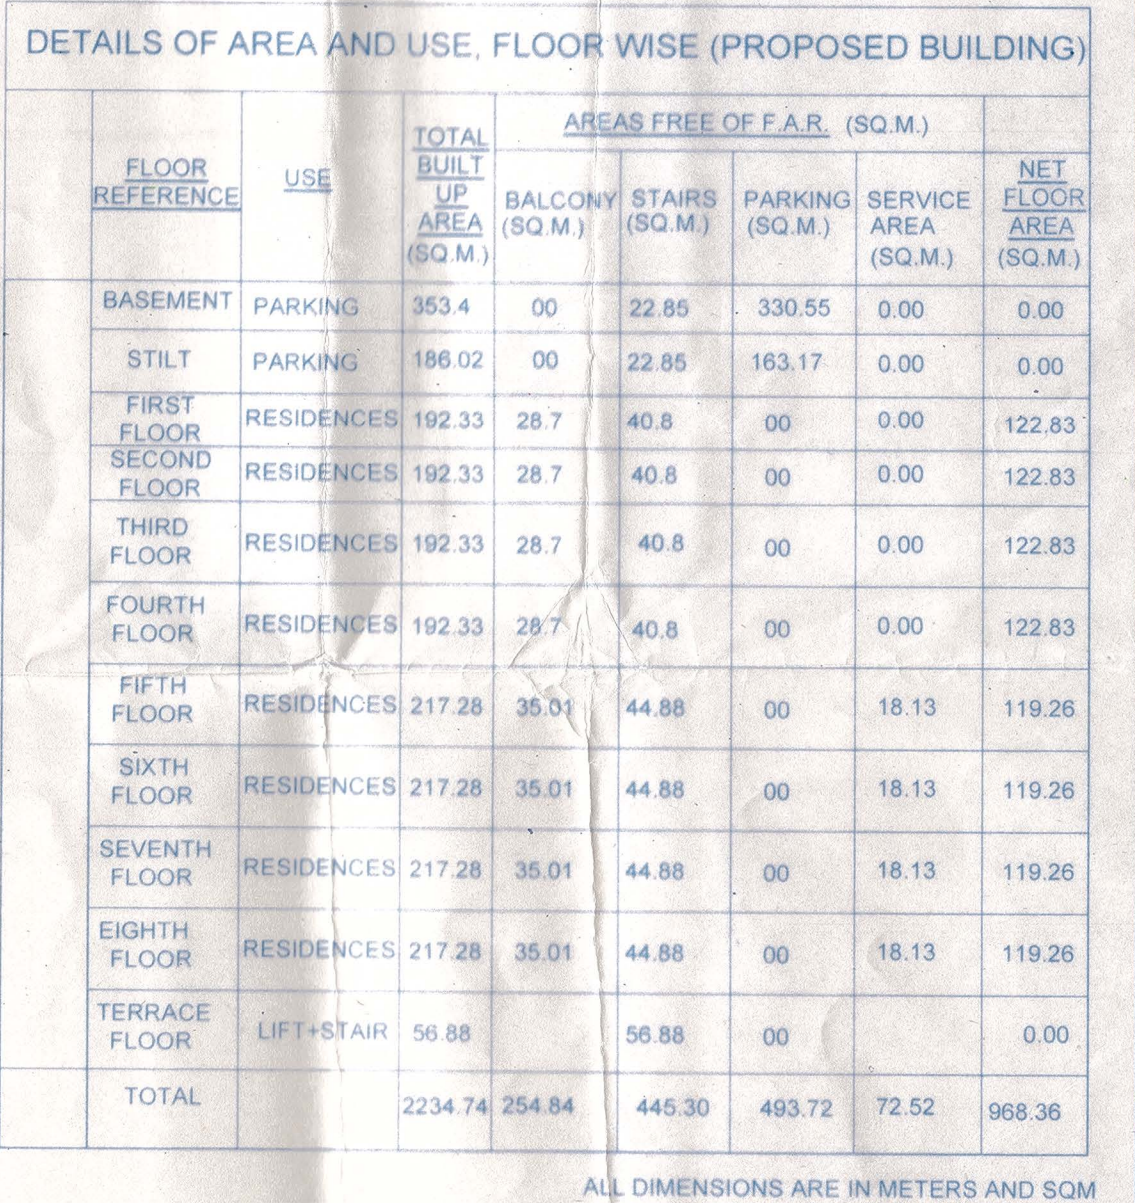

DATE 16-11-2017		DRAWING NO.
--------------------	---	-------------

Yamir

GOA DEVELOPMENT
GOA

Nitin Sah

HARSH PATEL
ARCHITECT
AR/0007/2012

HARSH PATEL
ARCHITECT
AR/0007/2012

ASSISTANT ENGINEER
SUB DIV. II, W.D. III FWD.
TUNCA, CARANZALEM - GOA

Approval as per this office letter
no SOE/SOE/US/PRY/12-18) tech/3692
dt 30/03/2018

Assistant Engineer
Elect. Sub. Divn-II (ID)