



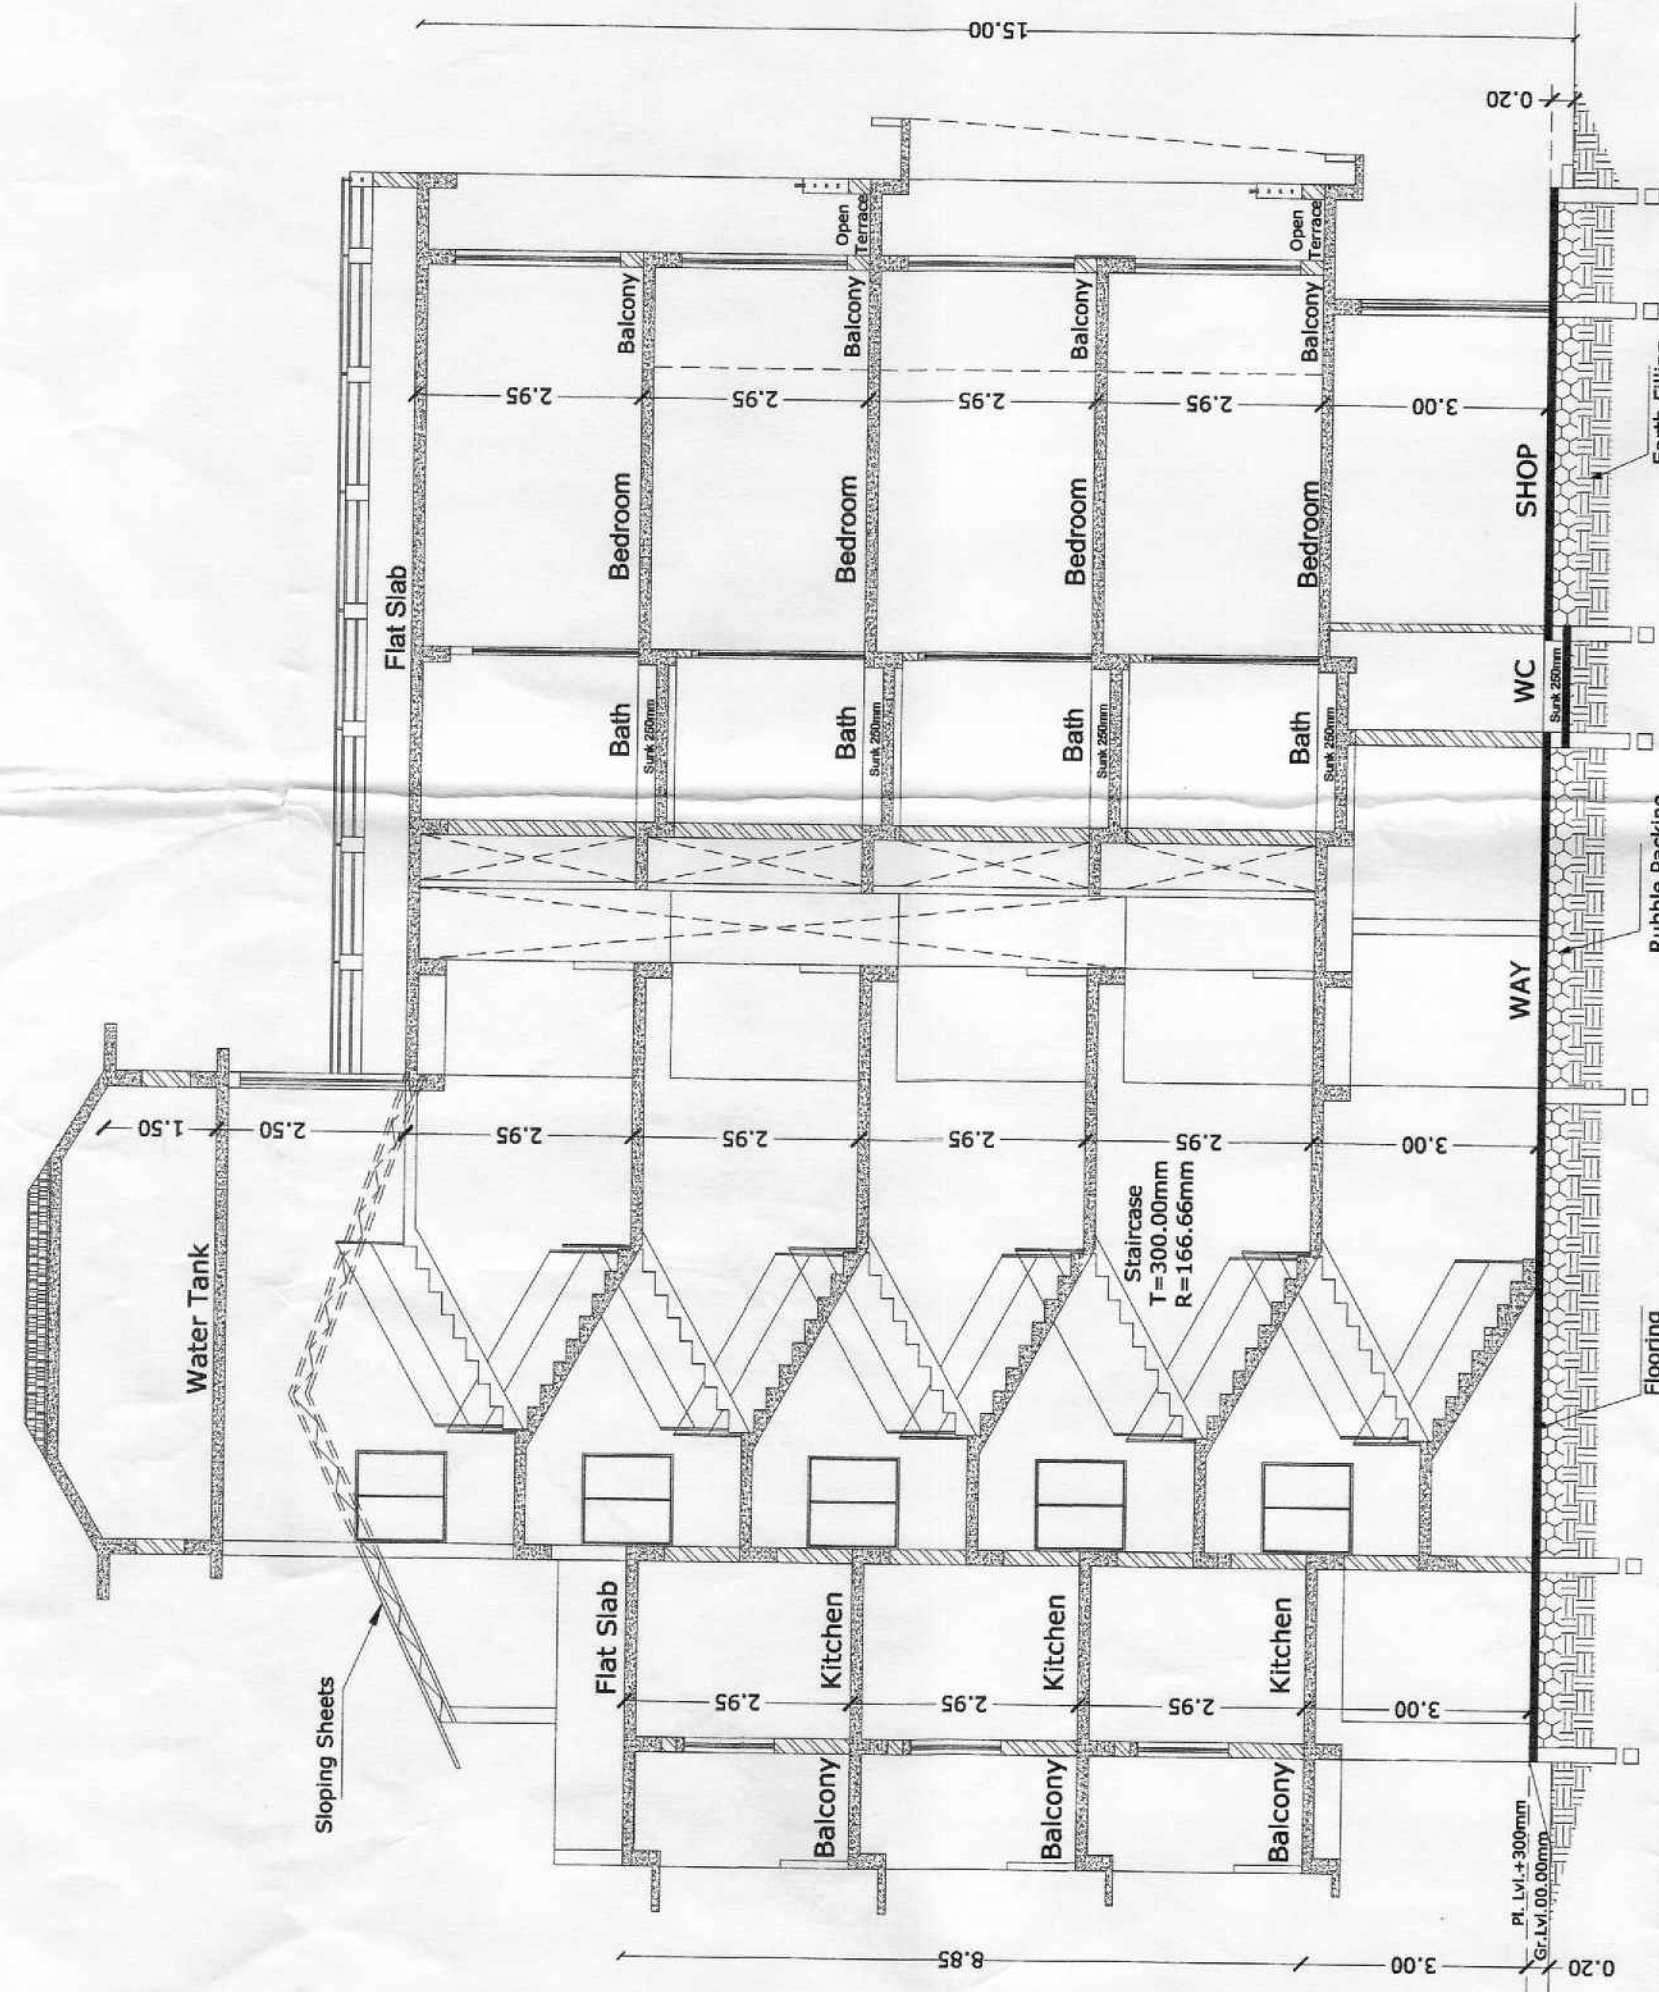


SECTION AA SCALE (1:100)


AREA CALCULATIONS DIAGRAMS:

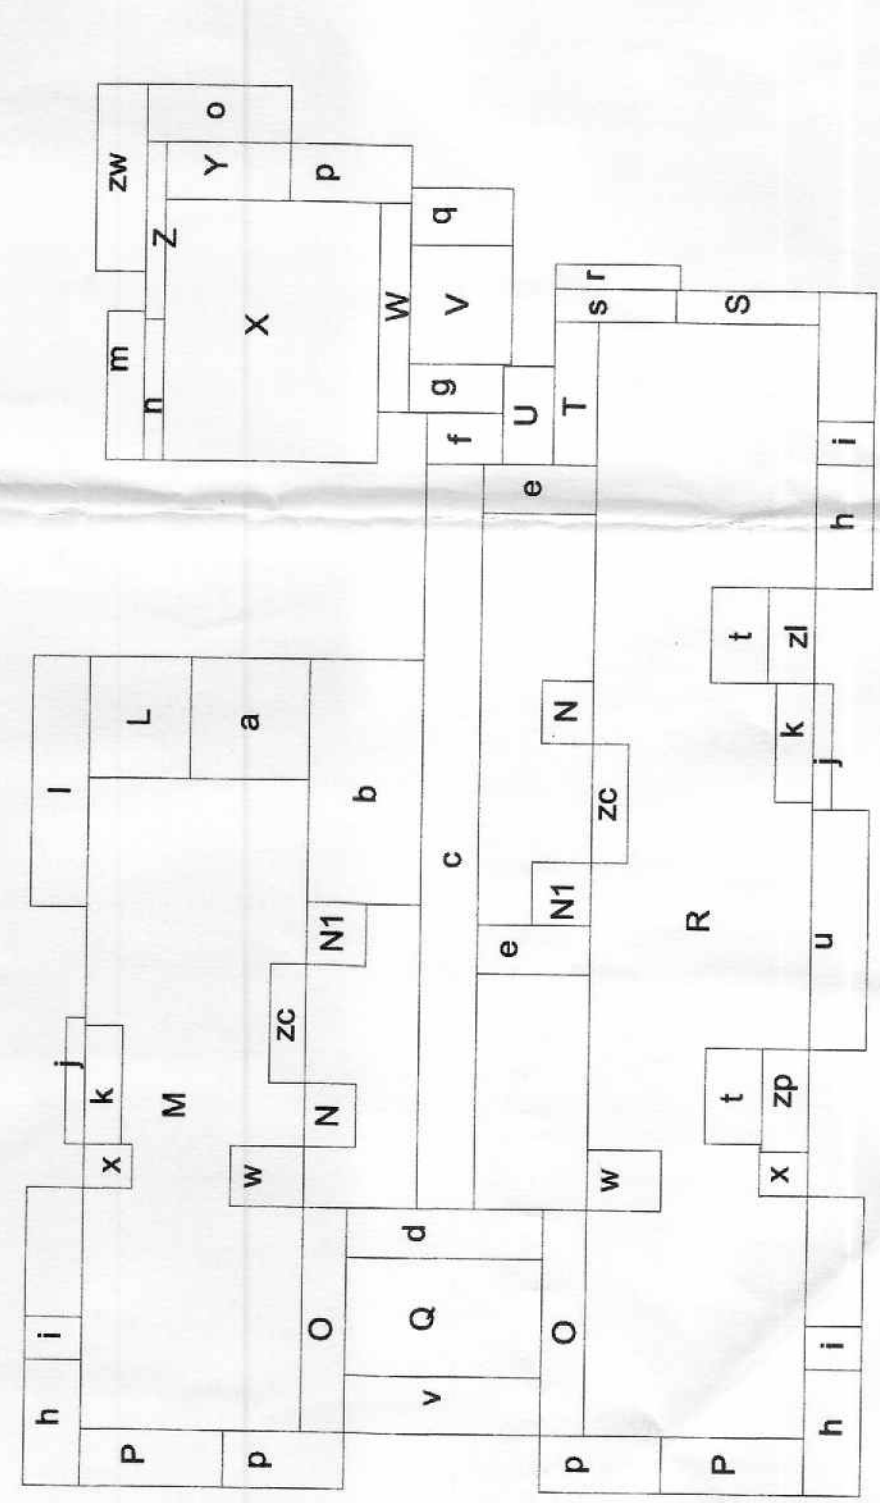


EXISTING APPROVED SECOND FLOOR AREA

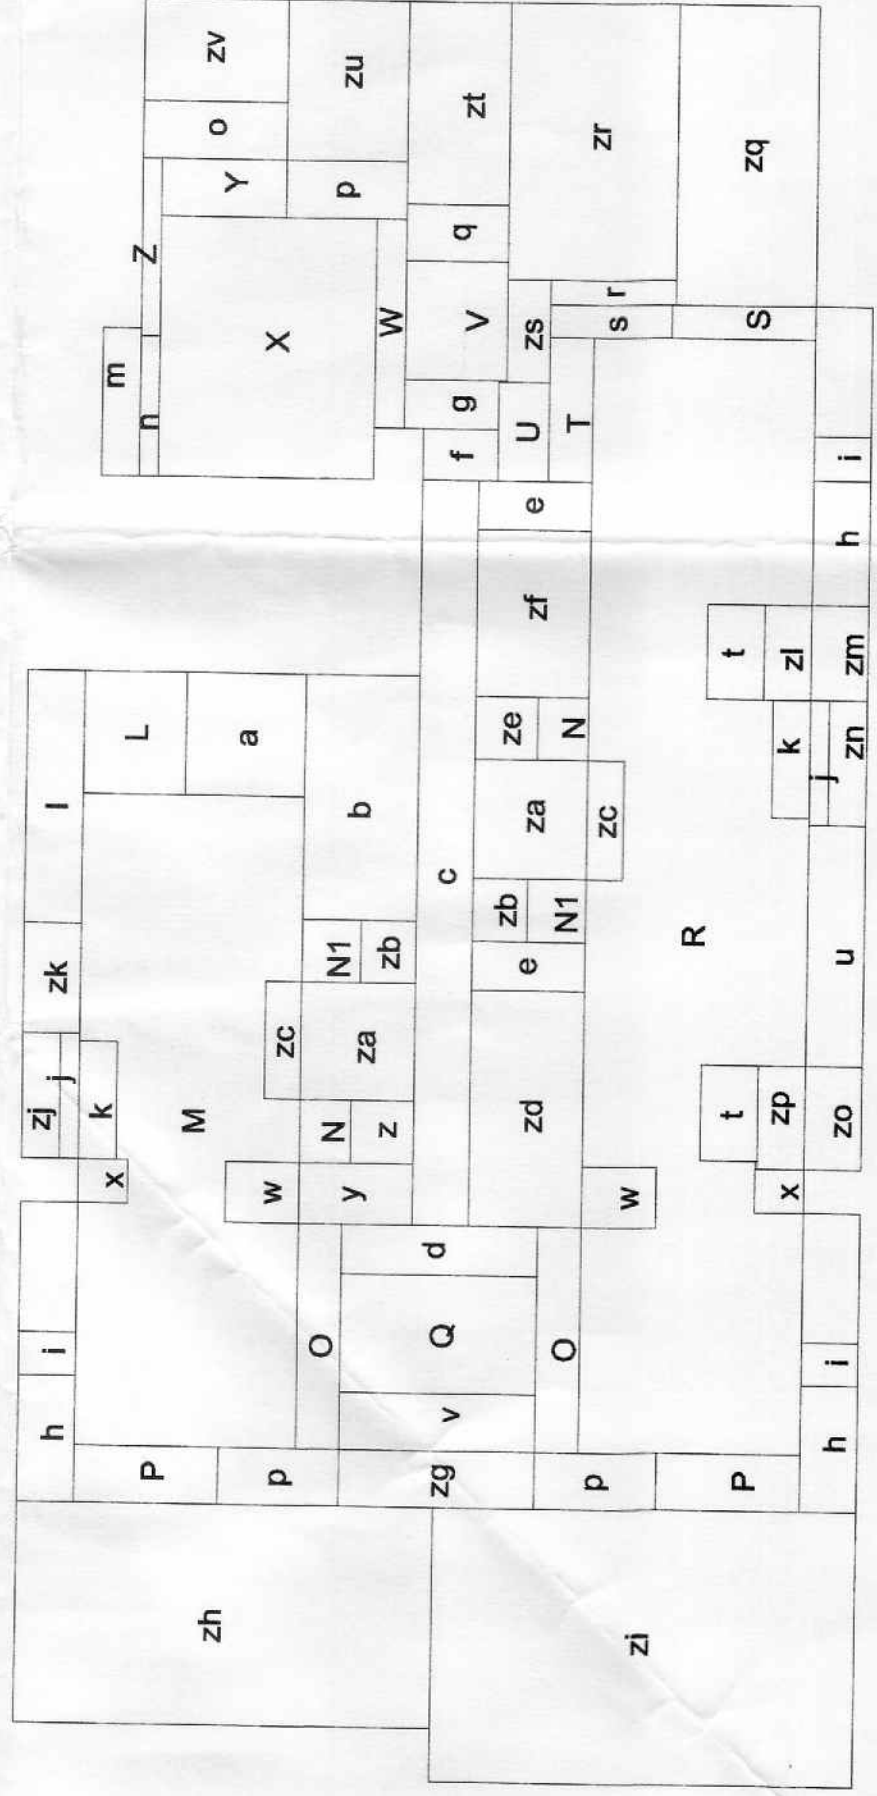


EXISTING APPROVED FIRST FLOOR AREA

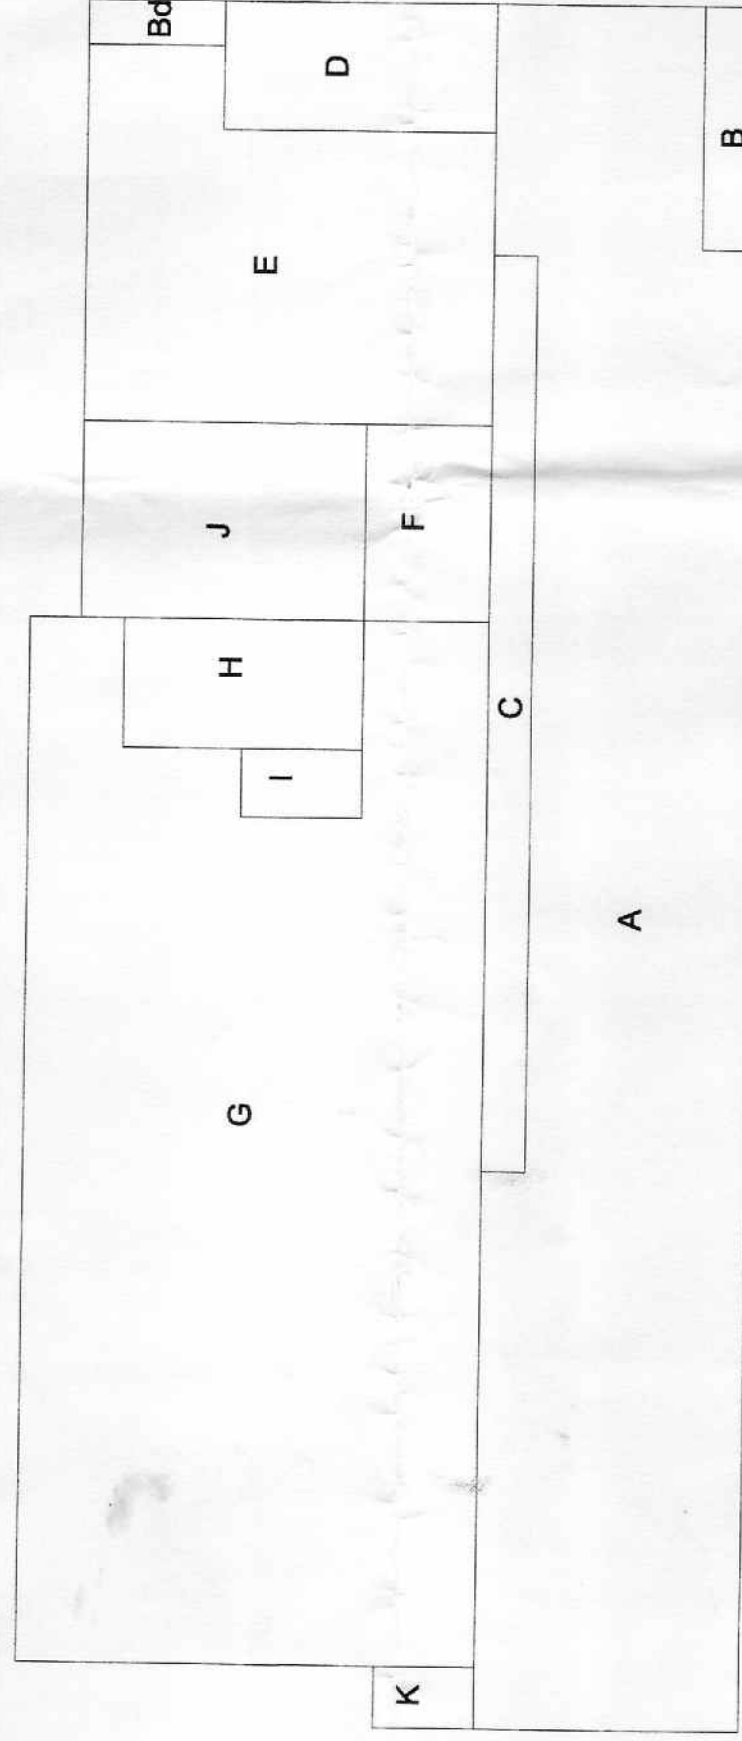

EXISTING GROUND FLOOR AREA

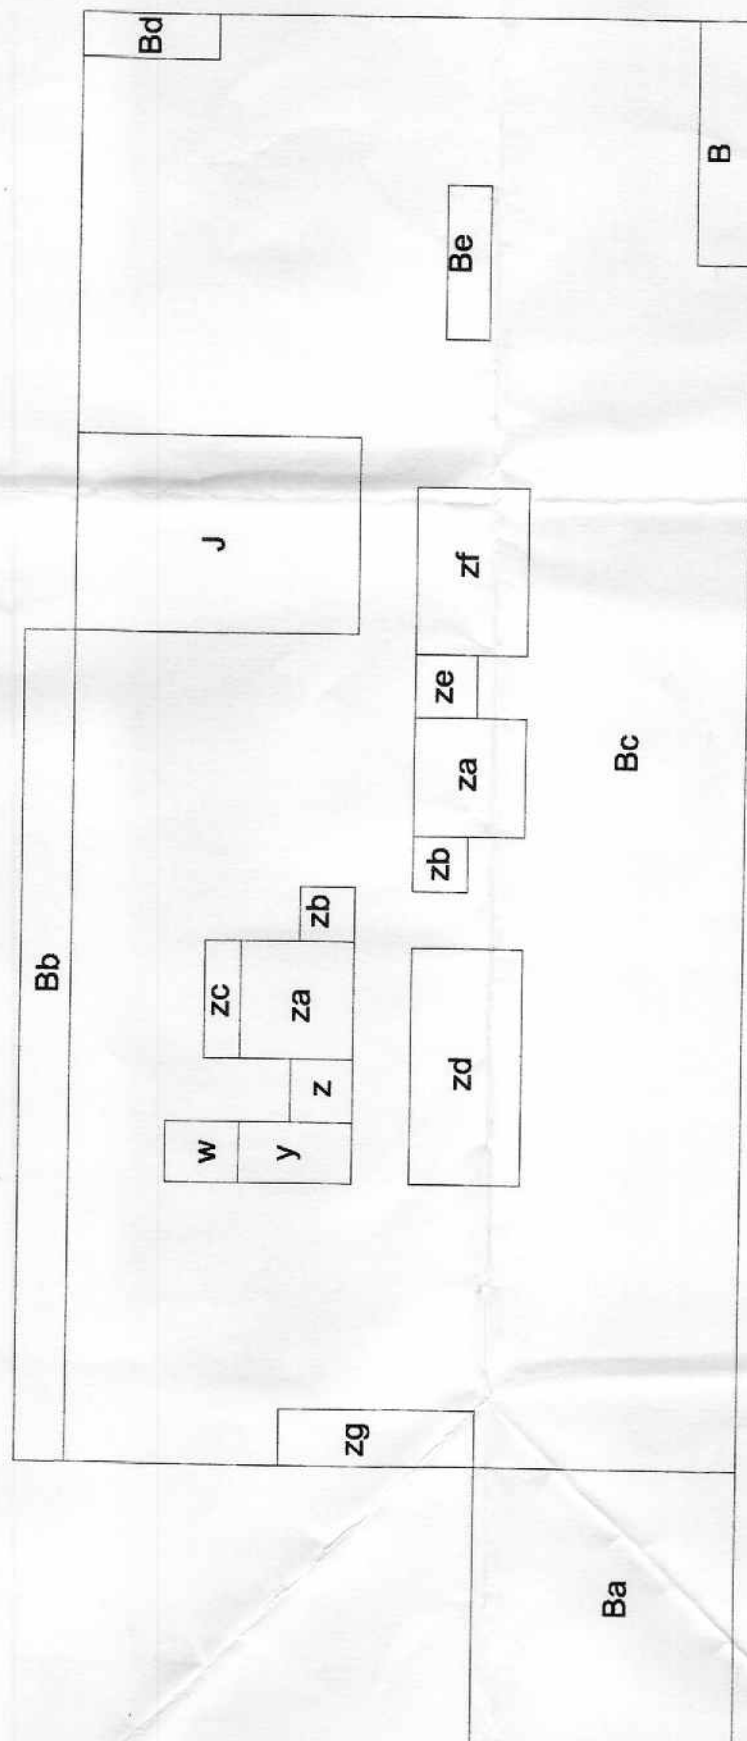

PROPOSED COMPOUND WALL AND GATE

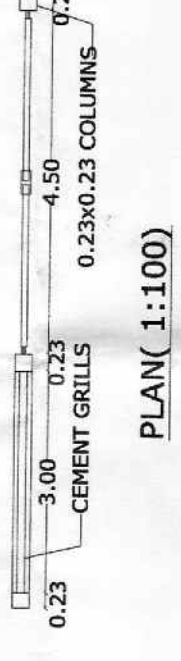

PLAN (1:100)

FRONT ELEVATION (1:100)

COVERED AREA

AREA CALCULATIONS :

A	=	45.25 x 7.00	=	316.75m ²
B	=	6.40 x 3.15	=	20.06m ²
C	=	24.05 x 1.15	=	27.6575m ²
D	=	3.40 x 7.25	=	24.65 m ²
E	=	10.85 x 11.05	=	119.8925m ²
F	=	5.20 x 3.35	=	17.42m ²
G	=	27.40 x 12.20	=	334.28m ²
H	=	3.40 x 6.35	=	21.59m ²
I	=	3.40 x 9.55	=	32.47m ²
J	=	5.20 x 3.35	=	39.00m ²
K	=	1.60 x 2.70	=	4.32m ²
L	=	3.20 x 2.70	=	8.64m ²
M	=	3.40 x 2.50	=	8.50 m ²
N	=	17.10 x 5.85	=	100.035m ²
O	=	9.20 x 3.30	=	30.36m ²
P	=	3.10 x 5.20	=	16.12m ²

a	=	3.20 x 3.15	=	10.08m ²
b	=	3.40 x 3.15	=	10.71m ²

za	=	3.10 x 3.00	=	9.30m ²
zb	=	1.45 x 1.45	=	2.1025m ²
zc	=	3.10 x 0.85	=	2.645m ²
zd	=	1.65 x 1.65	=	2.7225m ²
ze	=	4.40 x 3.00	=	13.20m ²
zf	=	1.50 x 5.20	=	7.80m ²
zg	=	5.80 x 11.00	=	63.80m ²
zh	=	7.20 x 11.20	=	80.64m ²
zi	=	2.30 x 2.10	=	3.90m ²
zj	=	2.50 x 1.25	=	3.125m ²
zk	=	2.50 x 1.50	=	3.75m ²
zl	=	3.30 x 1.00	=	3.30m ²
zm	=	2.70 x 1.50	=	4.05m ²
zn	=	2.70 x 1.25	=	3.375m ²
zo	=	7.90 x 3.70	=	29.23m ²
zp	=	7.20 x 4.40	=	31.68m ²
zq	=	2.70 x 1.15	=	3.105m ²
zr	=	5.30 x 2.70	=	14.31m ²
zs	=	4.20 x 3.20	=	13.44m ²
zt	=	2.70 x 3.80	=	10.26m ²
zu	=	4.90 x 1.35	=	6.615m ²
zv	=	7.20 x 7.00	=	50.40m ²
zw	=	21.80 x 1.35	=	29.43m ²
zx	=	38.05 x 17.85	=	679.1925m ²
zy	=	1.20 x 3.60	=	4.32 m ²
zz	=	4.05 x 1.15	=	4.6575 m ²



