


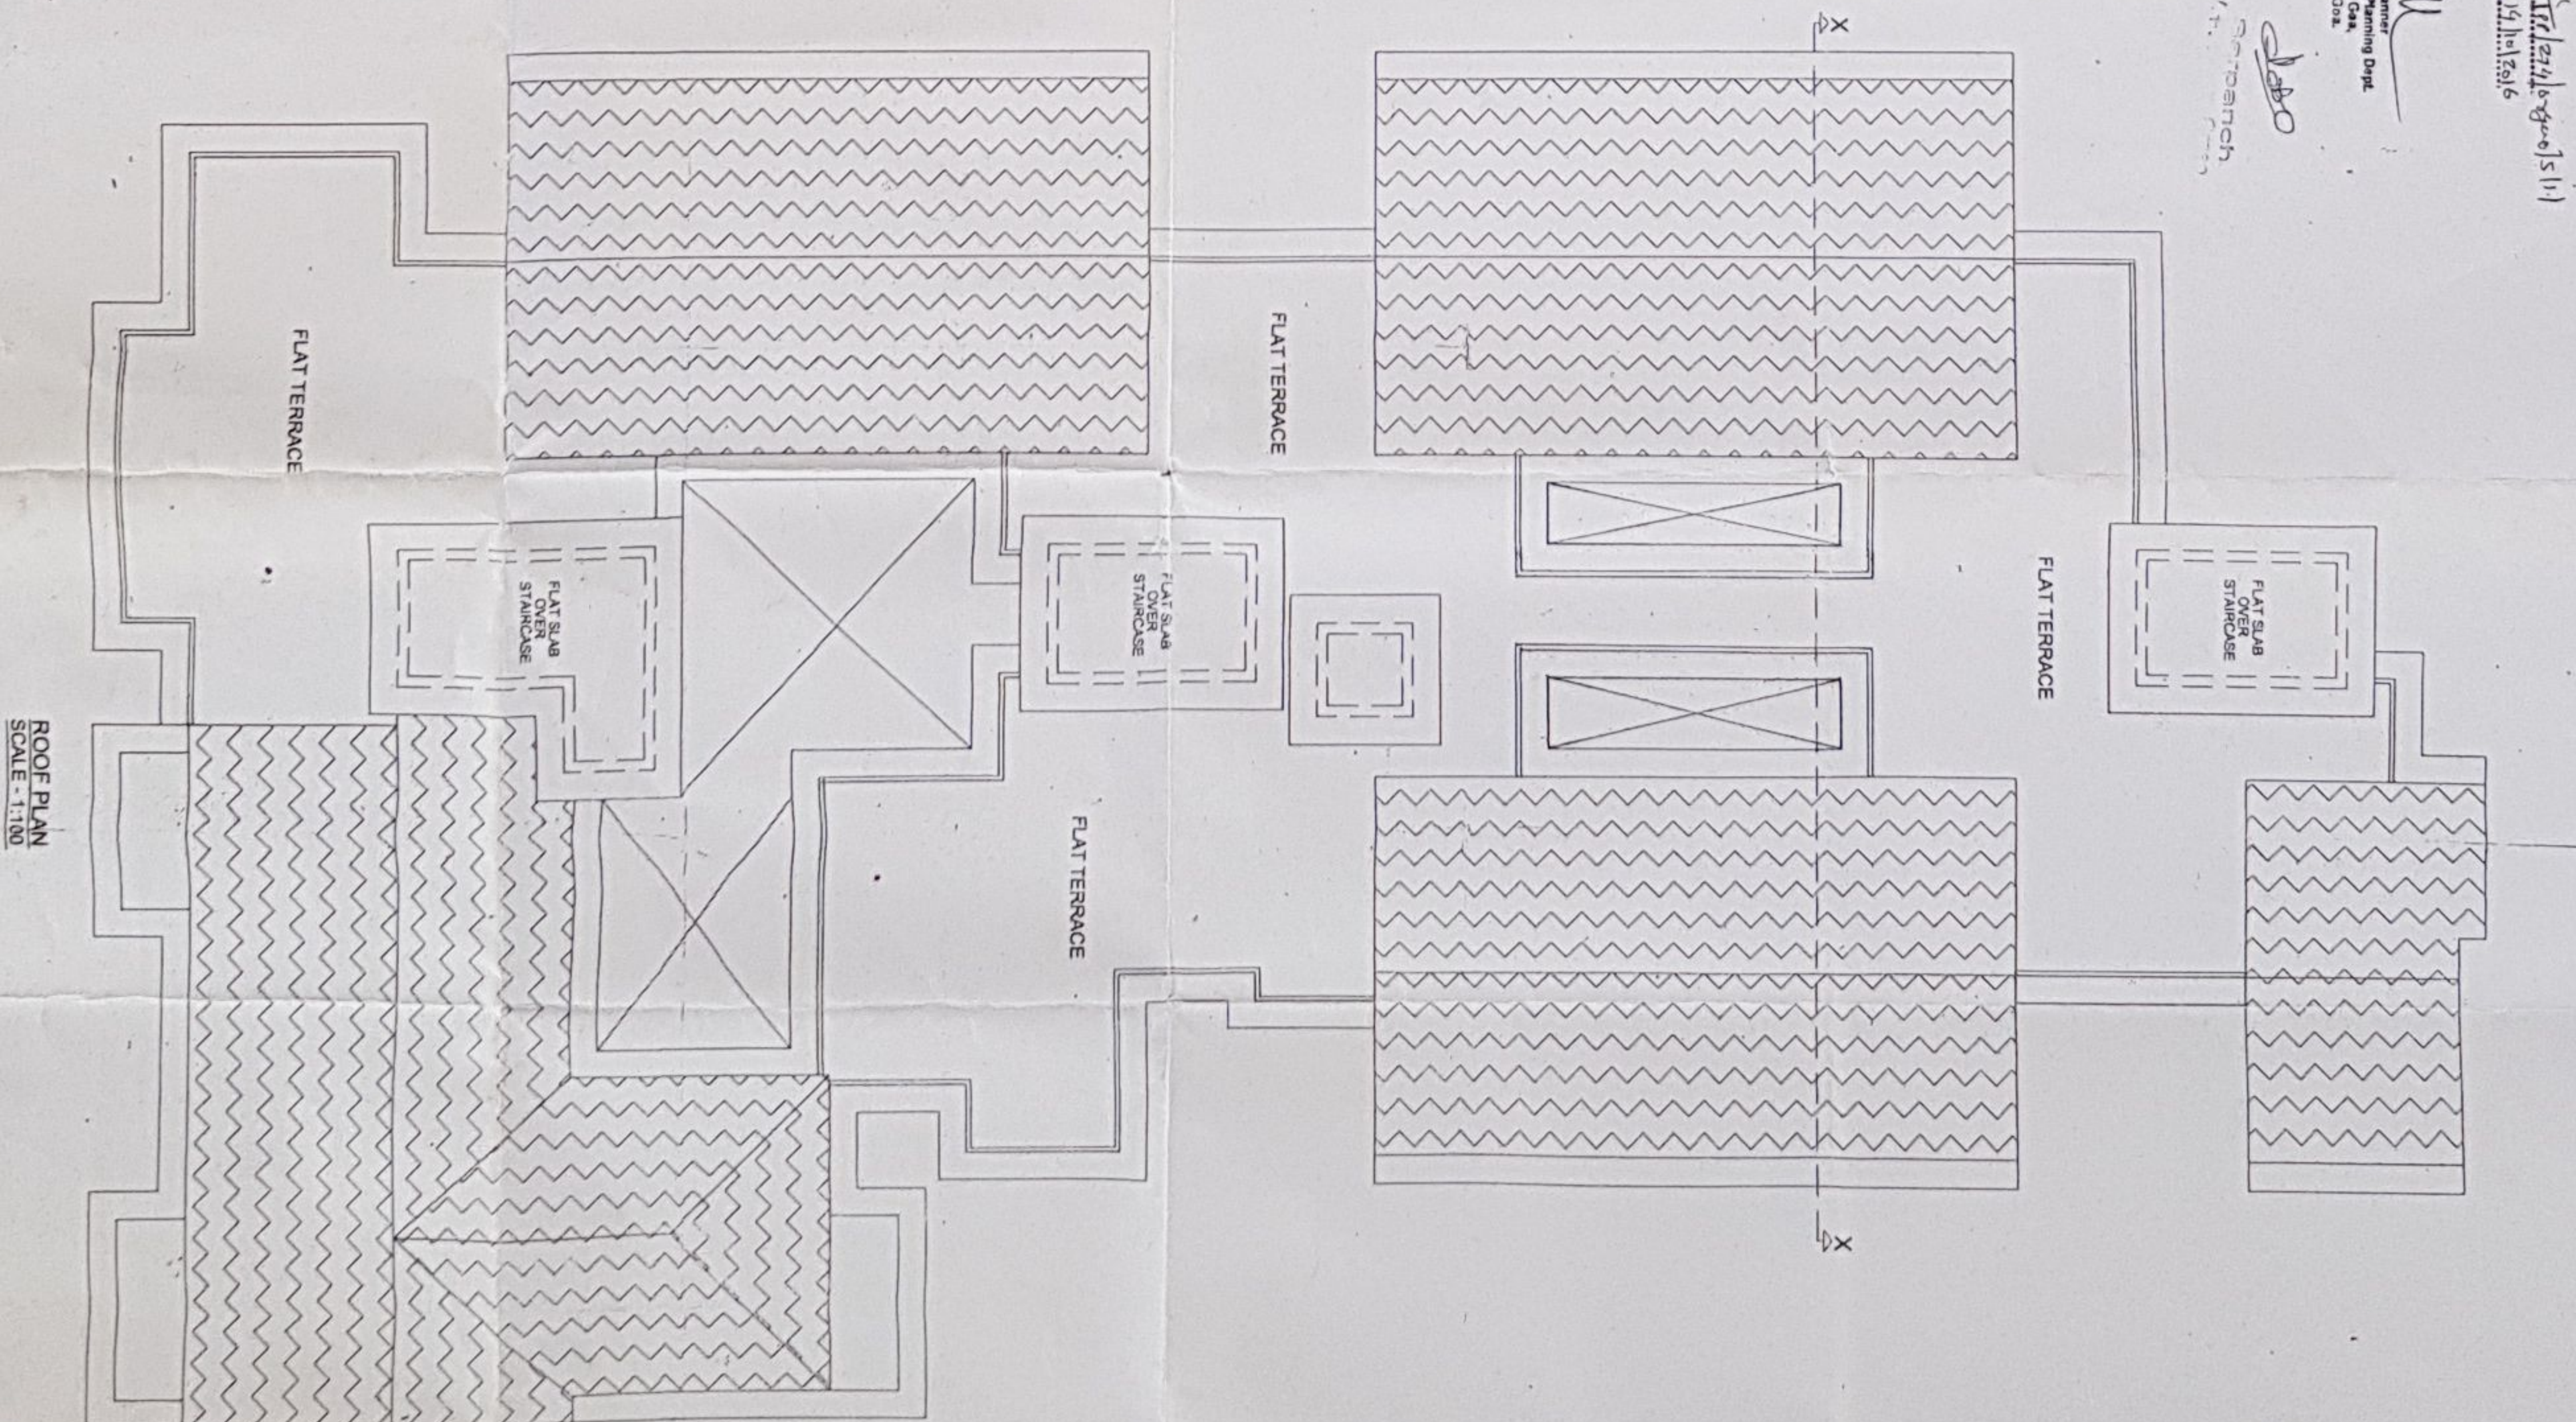

Please check letter No. 111 / 274 / 8760 / 511 /
29 / 5 / 734 ~~and~~ 19 / 10 / 2016
 regarding the Plans

Approved
 (checked)
 08/15/11/12
 2/14/12/15
 (201000) 06/15/11/12

City of Phoenix
 Town & Country Planning Dept.
 Code of Care,
 per Phoenix-008.

[Signature]

14.7.1941

SCHEDULE OF DOORS & WINDOWS	
RS1 - 2250 X 2250	FD - 2250 X 2150
RS2 - 2000 X 2250	D - 1000 X 2150
RS2 - 1596 X 2250	O1 - 900 X 2150
	O2 - 750 X 2000

SCALE 1:30

For ~~Design~~ **Robert A. Reed Estate** Designer

McQuinn *Full*

SIGNATURE OF OWNER

Pattern

FOR EXISTING BUILDING		FOR PROPOSED USE
ABHJEET KELLWAY CONSULTING ENGINEER 18, First Floor, Pondra Cammaros Center PONDIRA GOA TPOD INDIA 9607614141-41e	PARKING DETAILS	ABHJEET KEI Consulting Engineer 18, First Floor, Pondra Cammaros Center - GOA INDIA 9607614141-41e


	PAVING REQUIRED - SQ. YDS.	PAVING PROVIDED - SQ. YDS.
11) AREA OF PLOT - 7000.00 Sq. mts.		
21) DEDUCTION FOR		
a) AREA WITHIN ROAD WIDENING - 1700.00 Sq. mts.		
b) AREA UNDER OPEN SPACE - 1000.00 Sq. mts.		
	PAVING REQUIRED -	PAVING PROVIDED -

4) WHETHER ANY EXTRA FARE IS CLAIMED ON THE BASIS OF WEDDING / OPEN SPACE YES
IF "YES" STATE _____
5) AREA OF ROAD WIDENING / OPEN SPACE 710 sq. ft. x 6 ft. = 4260 sq. ft.
6) WHETHER THE LAND WAS RENTED TO LOCAL BODY - N/A
7) AREA OCCUPIED BY THE EXISTING BUILDINGS A.B.C. IN PLOT 25%
8) EXISTING COVERAGE (BUILDING A+B+C) 10%
7) AREA OF THE BUILDING TO BE DEMOLISHED N/A
9) COVERED AREA OF THE PROPOSED BUILDING 27.42 sq. mts
PROPOSED COVERAGE ----- 10.56% -----

12) DETAILS OF AREA AND USE FOLLOWING:				
FLOOR	USE	TOTAL AREA	AREA FREE FROM PARKING	NET FLOOR AREA
REFERENCE				
GR/STREET FLOOR	COMMERCIAL PARKING	787.43	—	39.42
UP/GROUND FLOOR	RESIDENTIAL	944.79	144.38	110.57
FIRST				

AREA CONSULMED BY THE EXISTING BUILDINGS A.B.C.	1789.41	240
11) TOTAL FLOOR AREA	11789.41 + 2407.47 = 11989.88 sq. max.	
12) TOTAL FLOOR AREA PERMISSIBLE	10466.40 (234000/600) = 4200	
13) TOTAL F.A.R.	59.80%	

PROPOSED "BUILDING - D" AND
COMPOUND WALL FOR M/s. SHIVANI
BUILDERS & REAL ESTATE DEVELOP
IN SURVEY NO - 5/1, SITUATED AT OR
VILLAGE, PONDAL, GOA

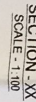

Please check letter No. 18 / 274 / 08900 / 5 / 11
2016 / 1334 ~~2016~~ 14 / 10 / 2016
regarding the Pharm

HEALTH
PRIMARY HEALTH CENTRE
BETKI-GOA



ABHUEET KELEKAR
Consulting Engineer
16, First Floor,
Pond's Commerce Centre
POONA - 400 001
TEL(0) 0832-2314110 (M) 9425453242

SIGNATURE OF OWNER

DRAWING NO. - 2
DATE - 17/10/2014
SCALE - 1:100, 1:500, 1:200

RS1 - 2250 X 2250	FD - 2250 X 2150	W - 1500 X 1250
RS2 - 2000 X 2250	D - 1000 X 2150	W1 - 1000 X 1250
RS2 - 1596 X 2250	D1 - 900 X 2150	V - 600 X 1000
	D2 - 750 X 2000	

SCHEDULE OF DOORS & WINDOWS

Please check letter No. TPP/274/08yao/5/11
2016/1334 dated 14/10/2016
 regarding the Plans


[Signature]
 Town Planner
 Town & Country Planning Dept.
 Govt. of Goa,
 Ponda-Goa.

[Signature]
 HEALTH OFFICER
 PRIMARY HEALTH CENTRE
 BETKI-GOA.

Approved meeting
 1) 15/11/16
 2) 14/12/16
 3) 15/11/16

04
 14/12/16

SECRETARY
 TOWN & COUNTRY PLANNING DEPT.

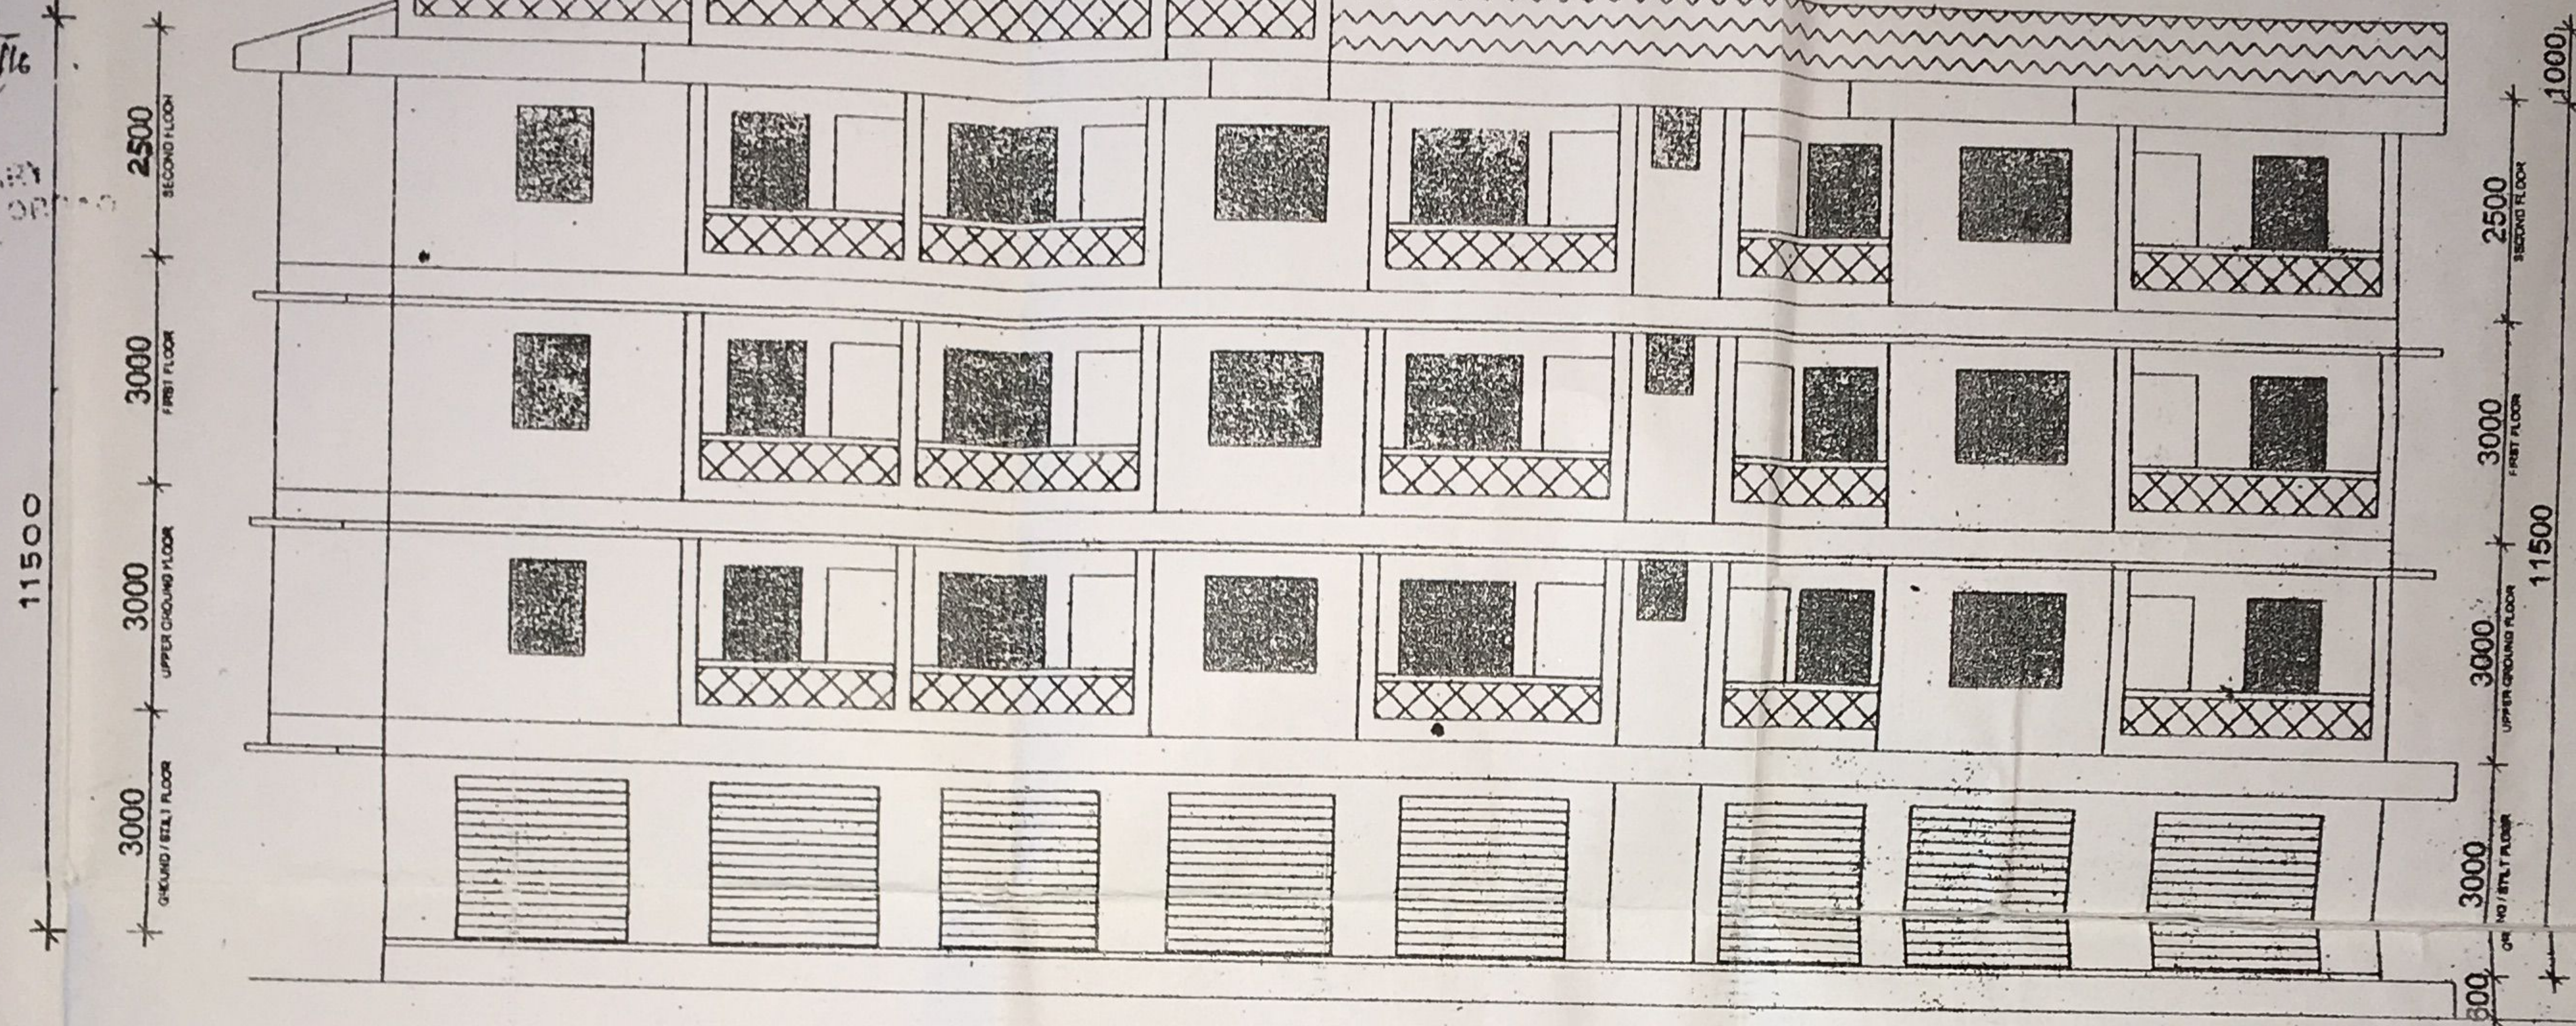

ELEVATION
 SCALE - 1:100

SCHEDULE OF DOORS & WINDOWS

RS1 - 2250 X 2250	FD - 2250 X 2150	W - 1500 X 1250
RS2 - 2000 X 2250	D - 1000 X 2150	W1 - 1000 X 1250
RS2 - 1595 X 2250	D1 - 900 X 2150	V - 600 X 1000
	D2 - 750 X 2000	


DRAWING NO - 2
 DATE - 17/10/2014
 SCALE - 1:100, 1:500, 1:20

[Signature]
 Builders & Real Estate Developers
 Partners


SIGNATURE OF OWNER

[Signature]
 ABHIJEET KELEKAR
 CONSULTING ENGINEER
 16, First Floor,
 Ponda Commerce Centre
 PONDA-GOA
 TCPD REG. NO. ER/0064/2010


ABHIJEET KELEKAR
 Consulting Engineer
 16, First Floor,
 Ponda Commerce Centre
 PONDA - GOA 403401
 TEL: (O) 0832-2314110 (M) 9422453428

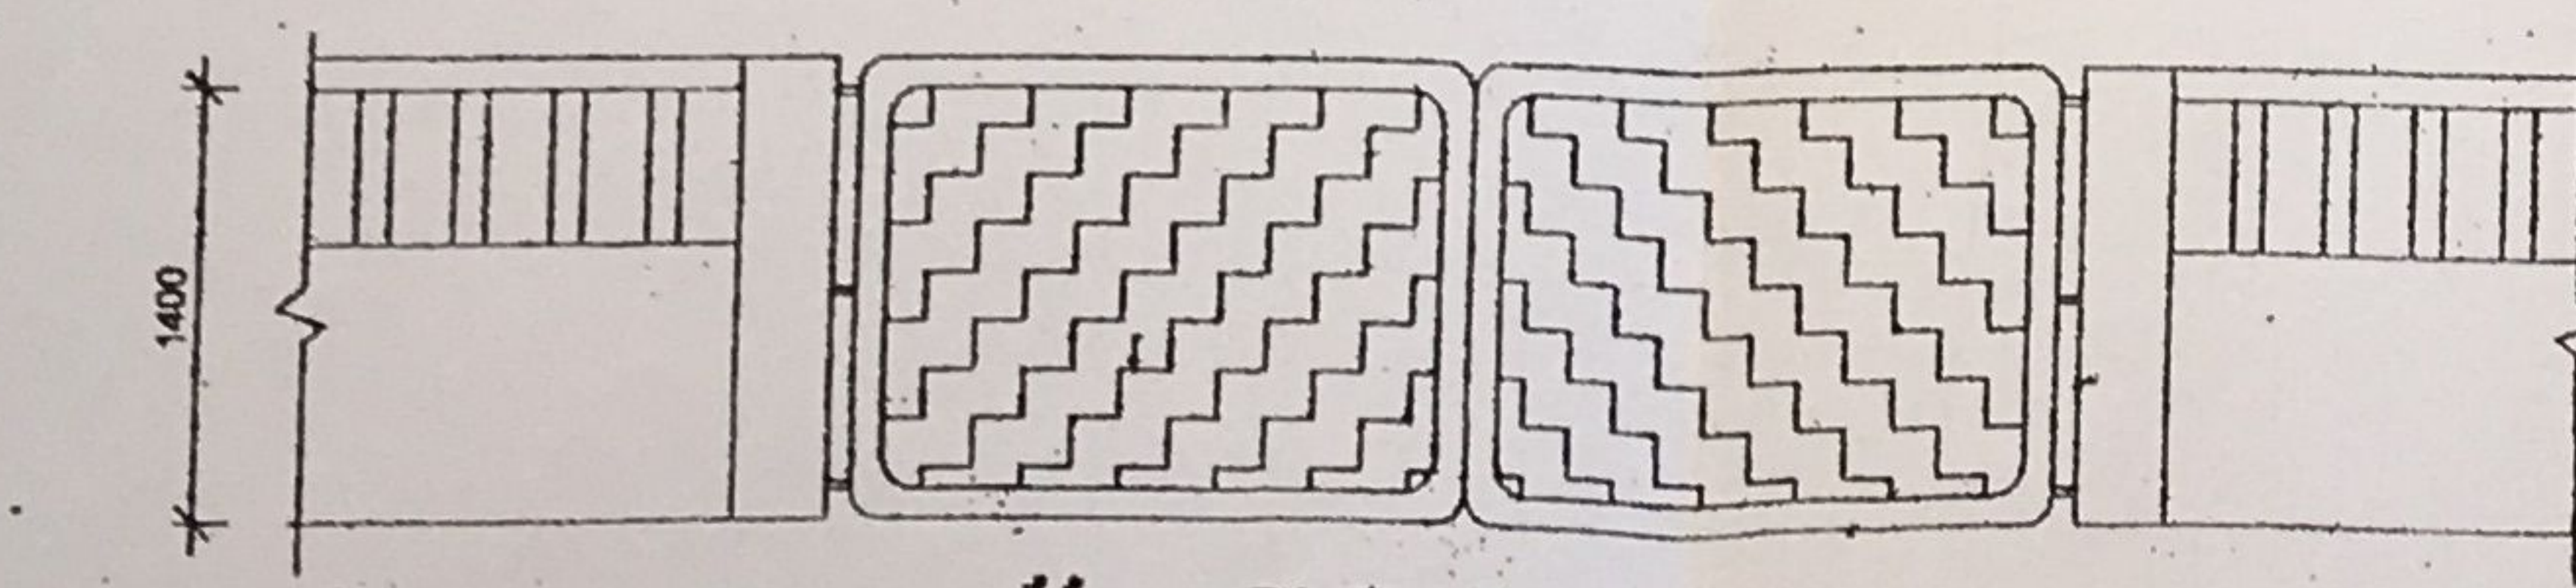

ELEVATION

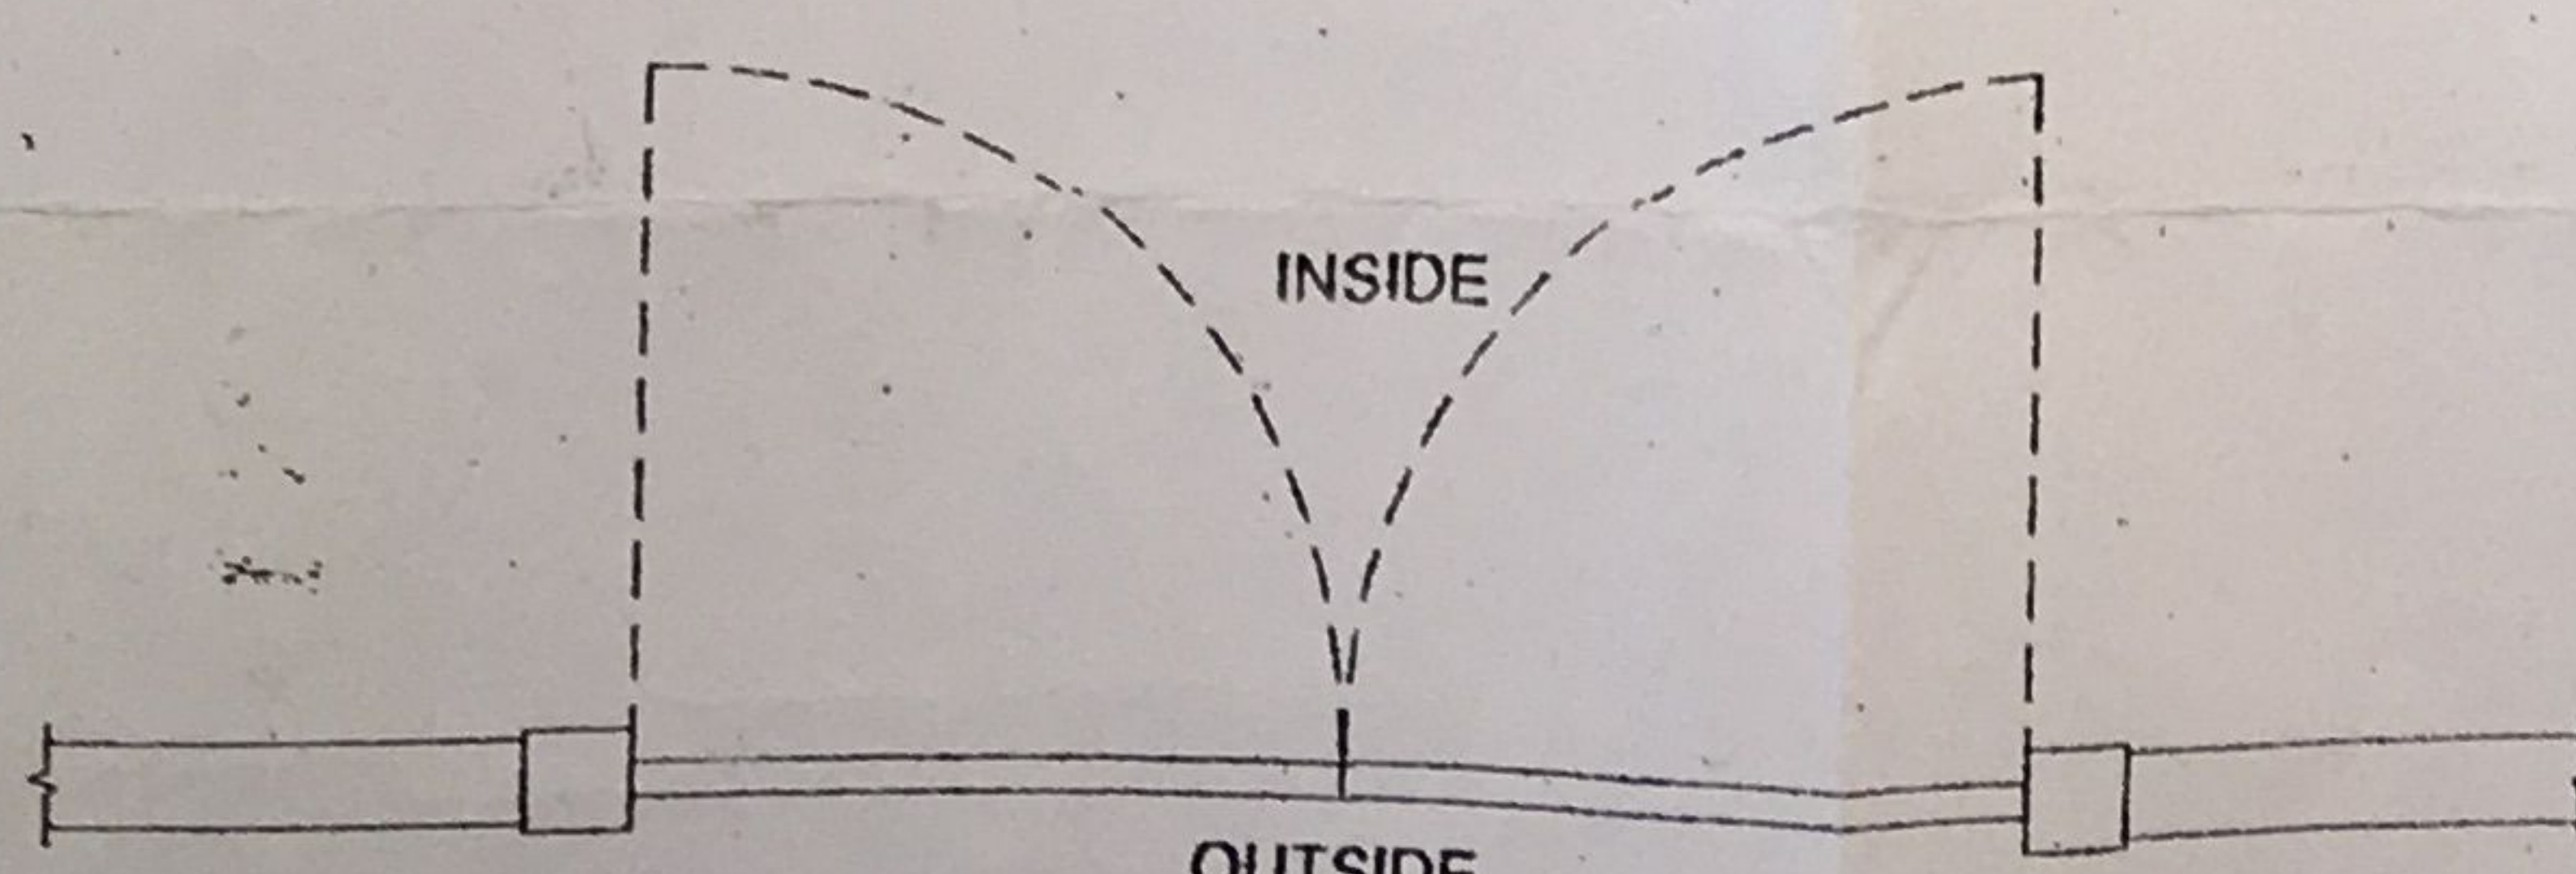

PLAN

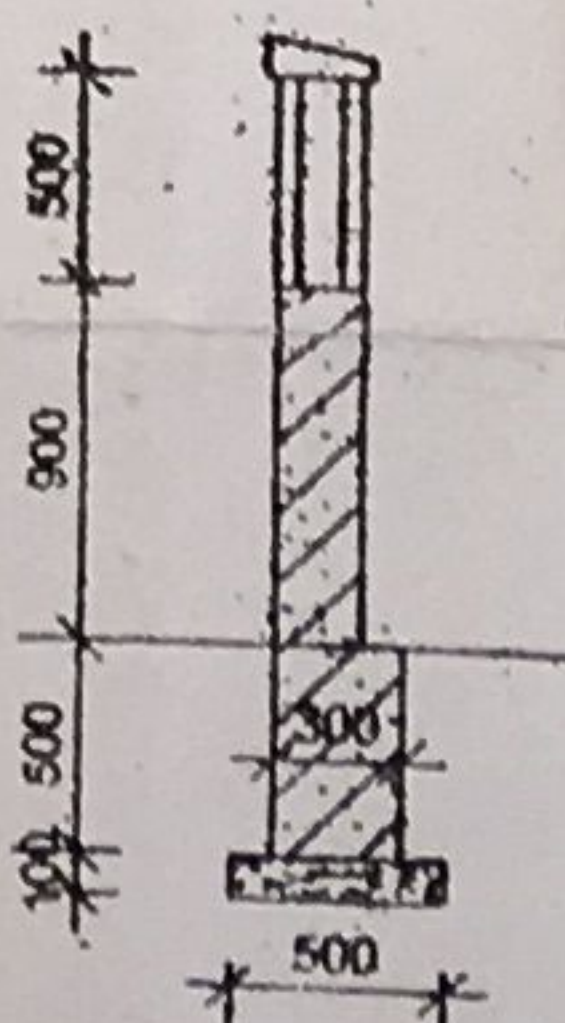

SECTION

DETAILS OF COMPOUND WALL

SCALE - 1:20

PROPOSED "BUILDING - D" AND
 COMPOUND WALL FOR M/s. SHIVANI
 BUILDERS & REAL ESTATE DEVELOPERS
 IN SURVEY NO - 5/1, SITUATED AT ORGAO
 VILLAGE, PONDA - GOA