

59413/panj; 4860



GOVERNMENT OF GOA  
Directorate of Settlement and Land Records  
Office of Inspector of Survey and Land Records


MAPUSA-GOA

Plan Showing plots situated at  
VILLAGE : CUNCHELIM  
Taluka : BARDEZ  
P.T. SHEET No. 10 / CHALTA No. 21  
Scale : 1:1000



VILLAGE MARNA

17 18

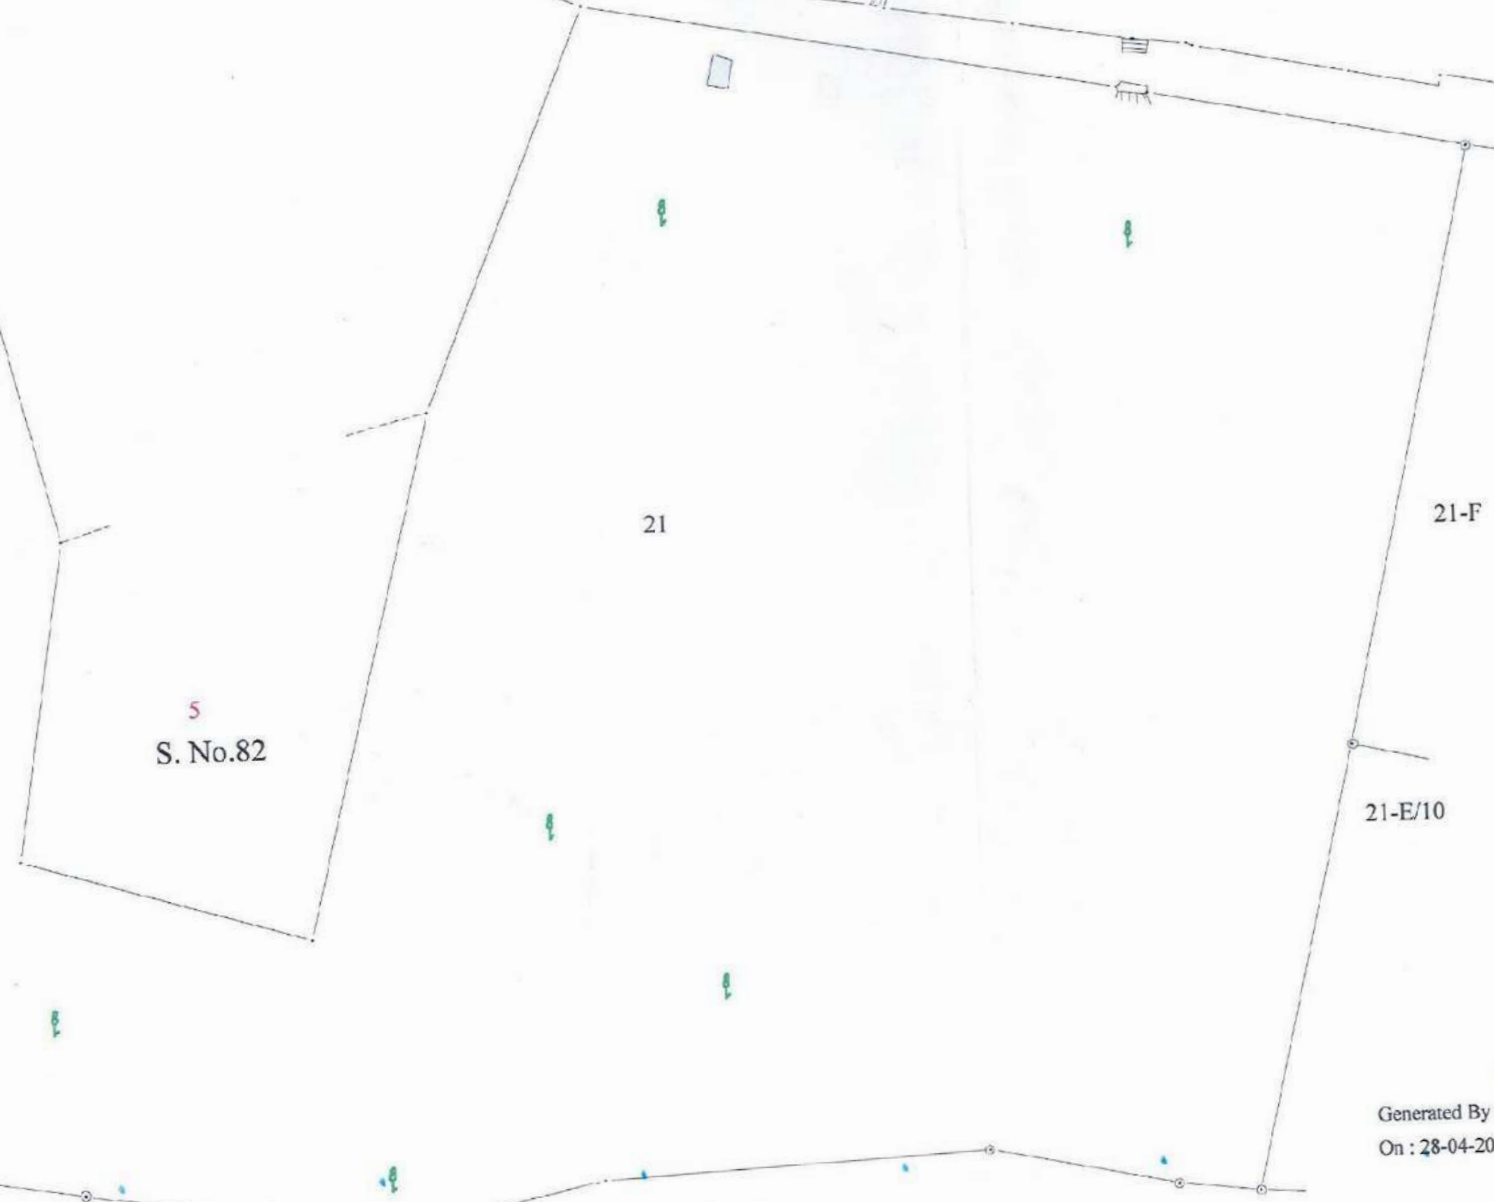

*(Signature)*  
29/4/16  
(ANAND V. VAIGANKAR)  
Inspector of Survey &  
Land Records.



*(Signature)*  
Generated By : Vrushali Arolkar (D' Man Gr. II)  
On : 28-04-2016

*(Signature)*  
28/4/16  
Compared By:  
Nilesh L. Pate (A.S.)

S. No.81 / 11