


30/03/2020
3:03 PM
4819-200-81020000
OFFICE OF THE VILLAGE PANCHAYAT
SACETE-004
20 Secretary
VP Secretary
NAVELIM-SACETE


Medical Officer
INCHARGE
P.H.C. NAVELIM

TPM 3/03/2020
dated 04.12.19
regarding the plans.

Dr. Town Planner
Town & Country Planning Dept
South Goa Dist. Office, Margao Goa

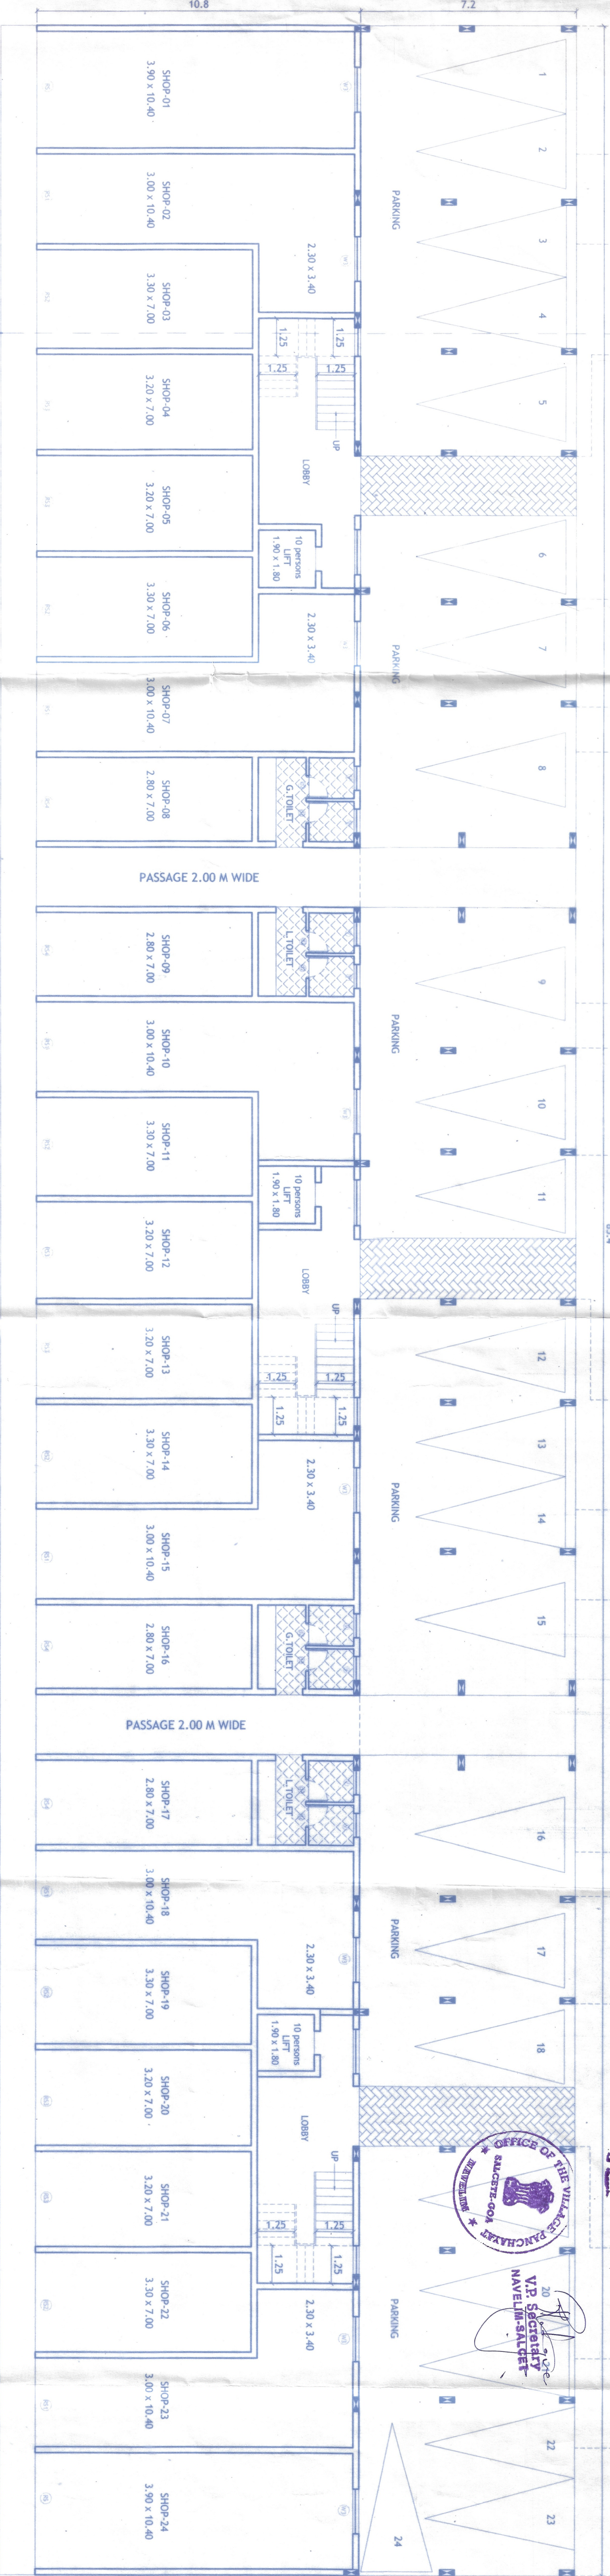

GROUND FLOOR PLAN
SCALE - 1:100

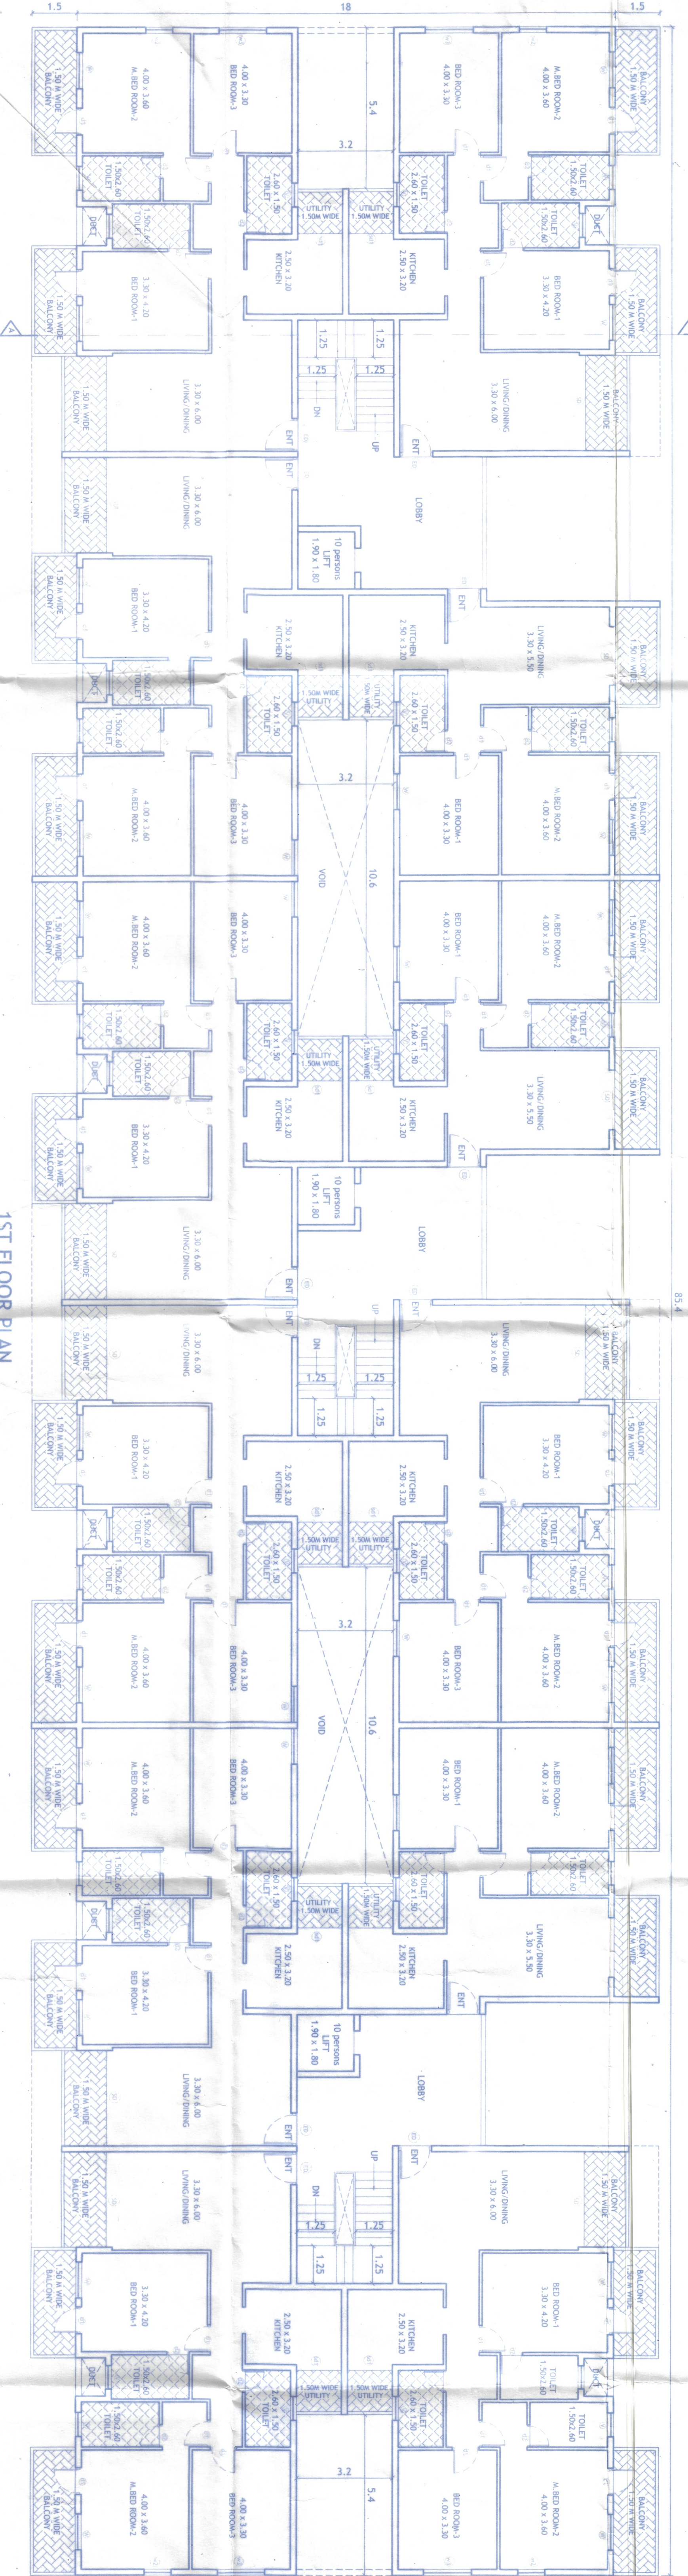

1ST FLOOR PLAN
SCALE - 1:100

SCHEDULE OF OPENINGS			
TYPE	CLEAR DIMENSIONS	LENGTH IN MTRS	HEIGHT IN MTRS
ED	1.10	2.15	2.15
D1	0.90	2.15	2.15
D2	0.75	2.15	2.15
SD	3.20	2.15	2.15
SD1	1.50	2.15	2.15
W	1.20	1.25	1.25
W1	0.90	1.25	1.25
W2	1.60	1.25	1.25
W3	1.50	1.25	1.25
V	0.80	0.60	0.60
RS	3.90	2.65	2.65
RS1	3.00	2.65	2.65
RS2	3.30	2.65	2.65
RS3	3.20	2.65	2.65
RS4	2.80	2.65	2.65

BLOCK 'A'

PROJECT :
PROPOSED CONSTRUCTION ON PLOT BEARING
SY.NO./SUB-DIV.NO:26/1, OF VILLAGE
NAVELIM, SACETE TALUKA, GOA.

OWNER :-

L & L BUILDERS PVT.LTD

DRN BY: S.A CHMD BY: B.S
JOB NO: 670/18 DRS - FLOOR PLAN
DATED: 25.09.18 SCALE - 1:100

ARCHITECT'S SIGNATURE : CLIENT'S SIGNATURE :

By: Soares

ARCHITECTS:

SOARES & ASSOCIATES

G-1, VIKAS BUILDING,
18TH JUNE ROAD,
PANJIM, GOA.
PH./FAX : 228040-430010
e-mail: soares8@gmail.com