


VPM REALTY PVT.LTD.
 AREA=3,900.00 M2
 RERA NO = NEW

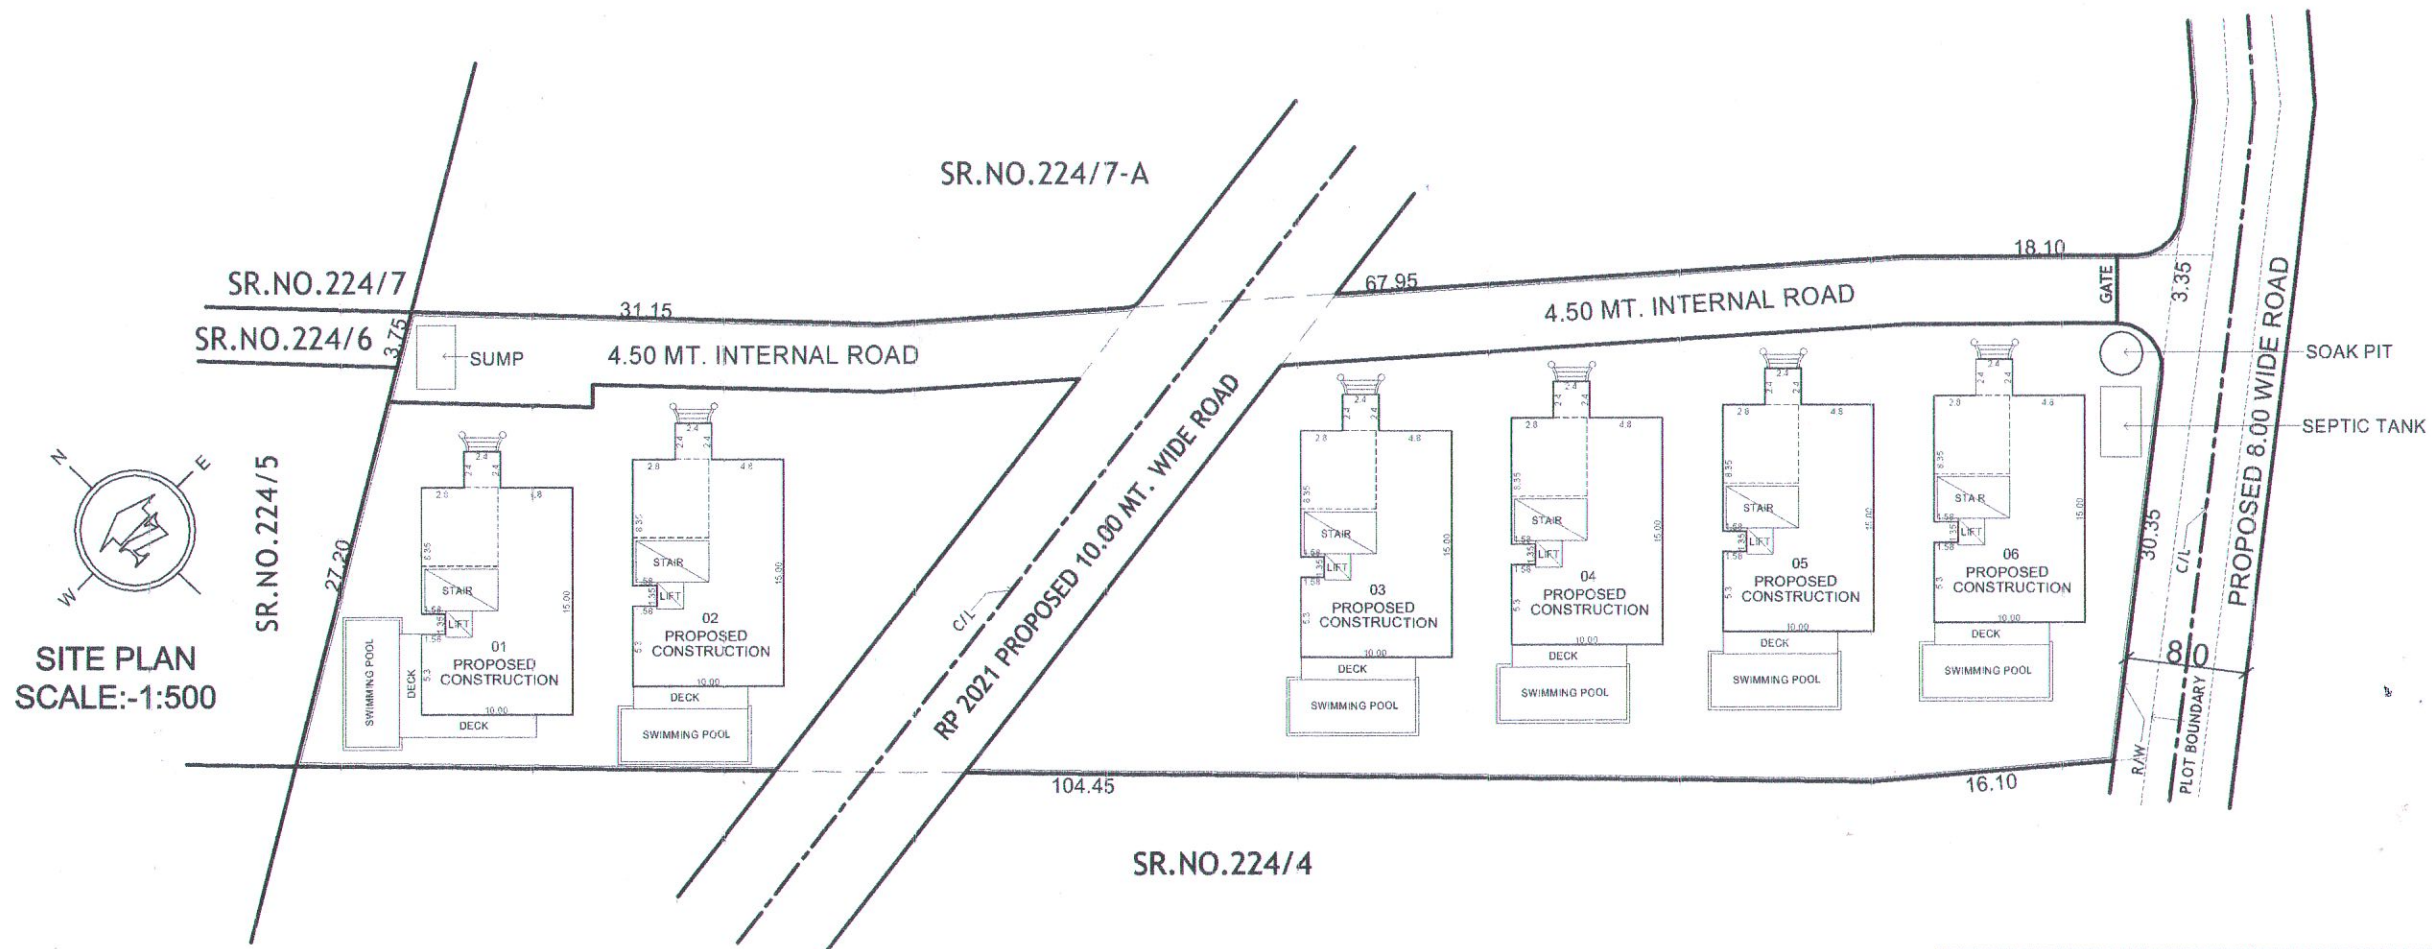

Bryan J. Soares
 Reg. No. CA/89/12085
 AR/0031/2010

PROJECT:

PROPOSED RESIDENTIAL VILLAS ON PLOT
 BEARING SURVEY No.244/5-A,244/6-A
 AT SIOLIM VILLAGE, BARDEZ TALUKA, GOA

CLIENT:

VPM REALTY PVT.LTD.

ARCHITECTS:

SOARES & ASSOCIATES

G-1, VIKAS BUILDING,
 18TH JUNE ROAD,
 PANJIM, GOA.

PH./FAX : 2228040 , 2430010/6642040

e-mail: soares88@gmail.com