




BLOCK C (REVISED)

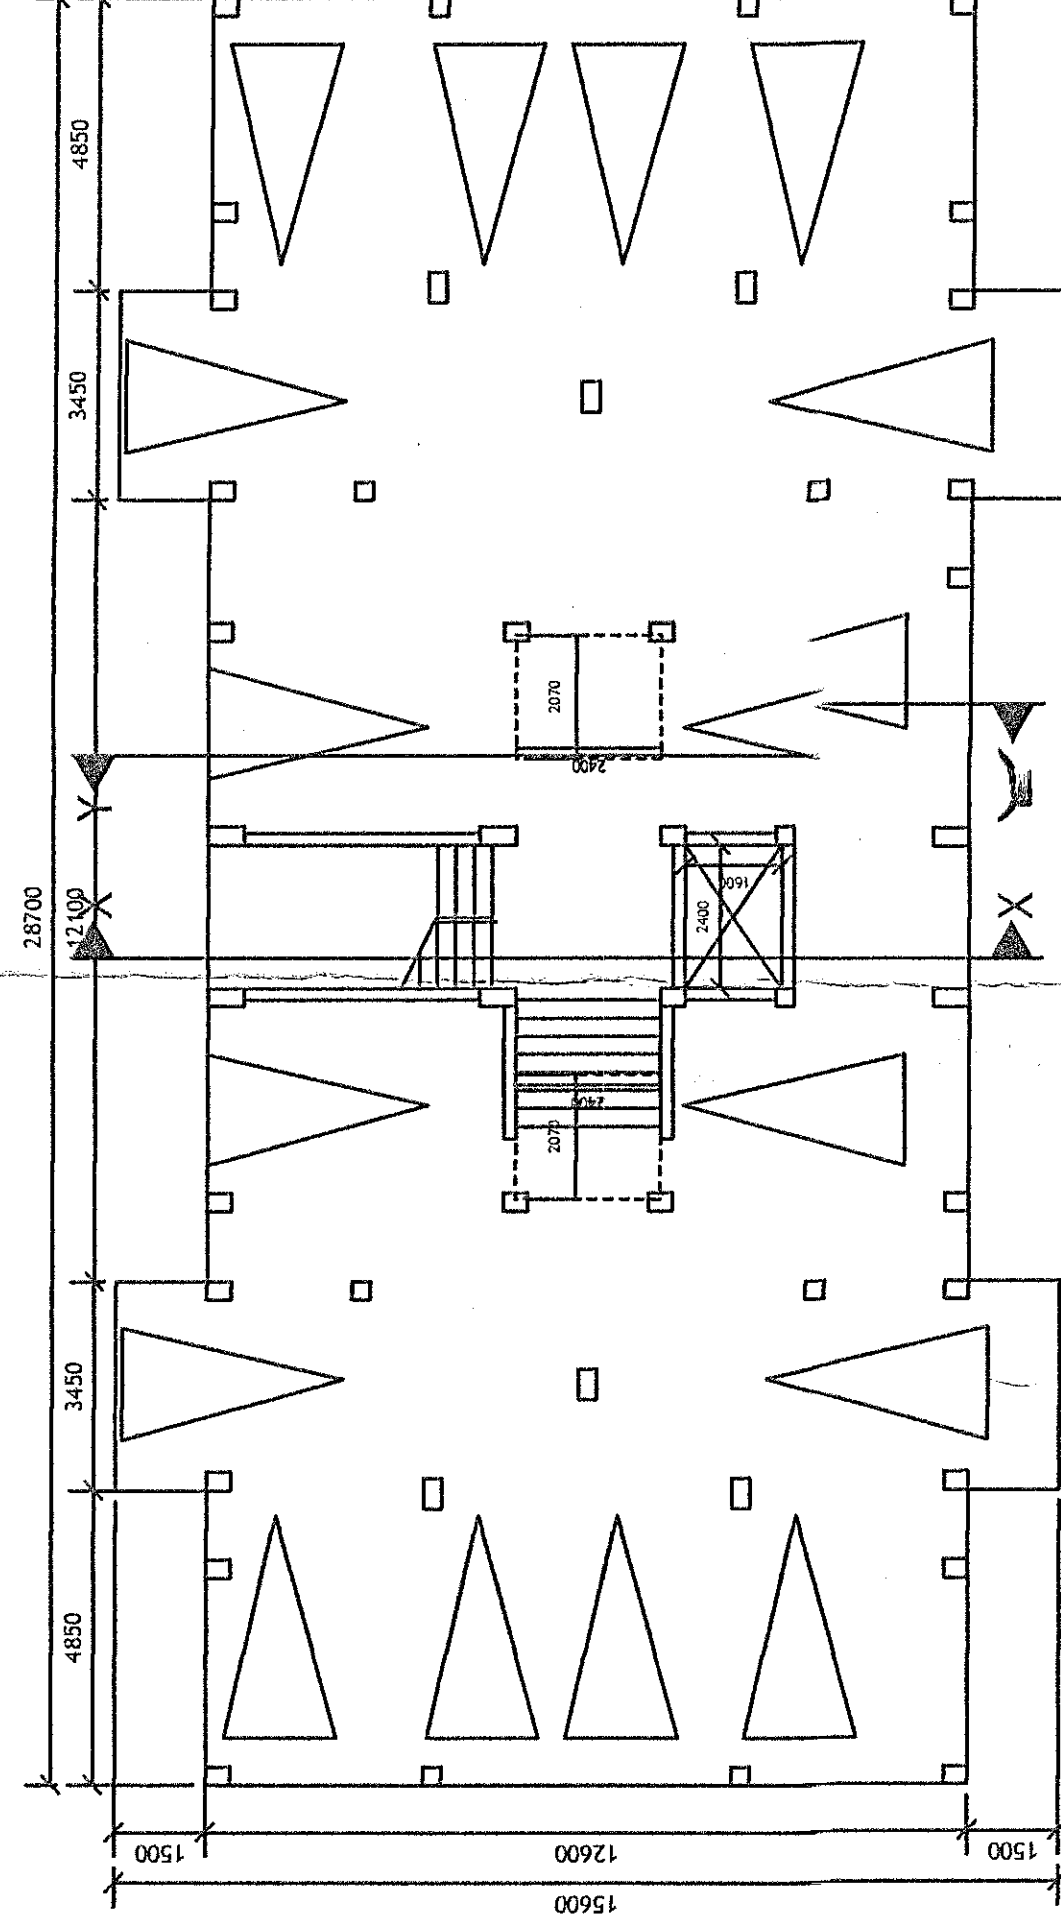


BLOCK C - STILT FLOOR PLAN

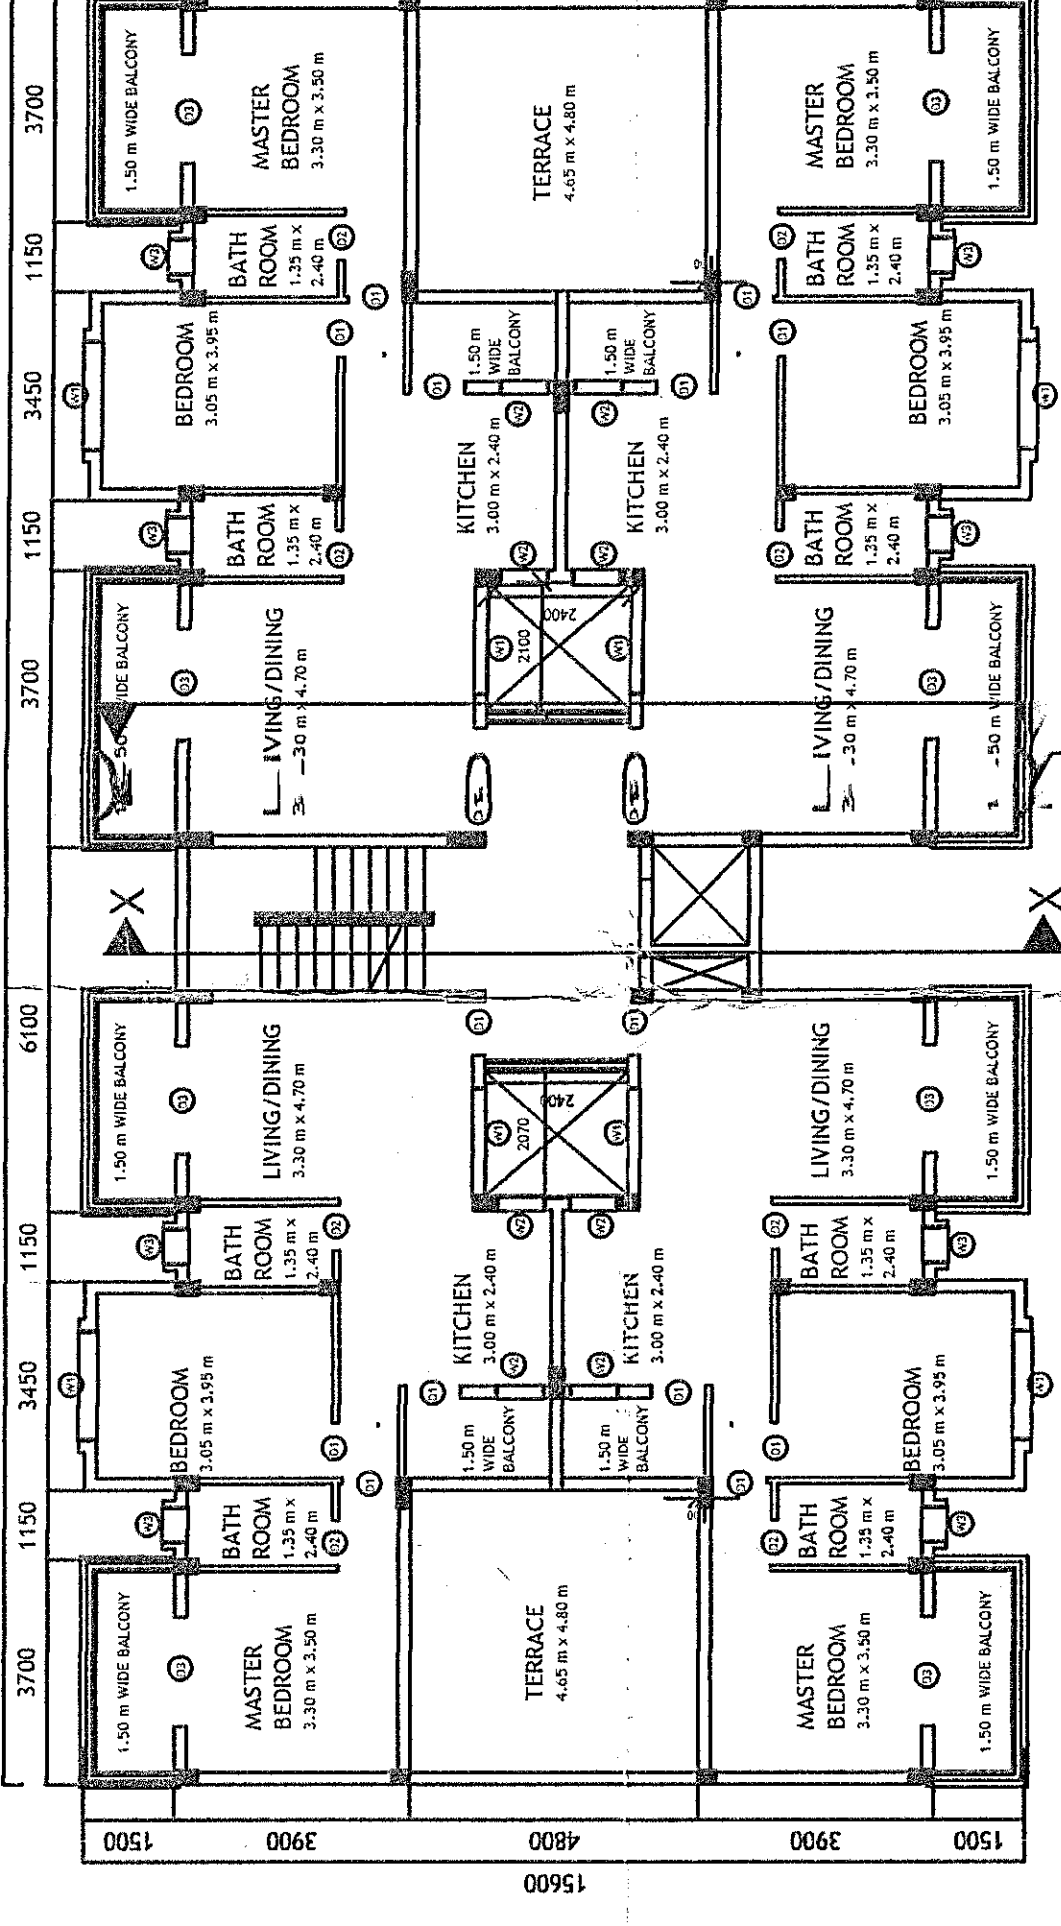


BLOCK C- UPPER GROUND FLOOR PLAN

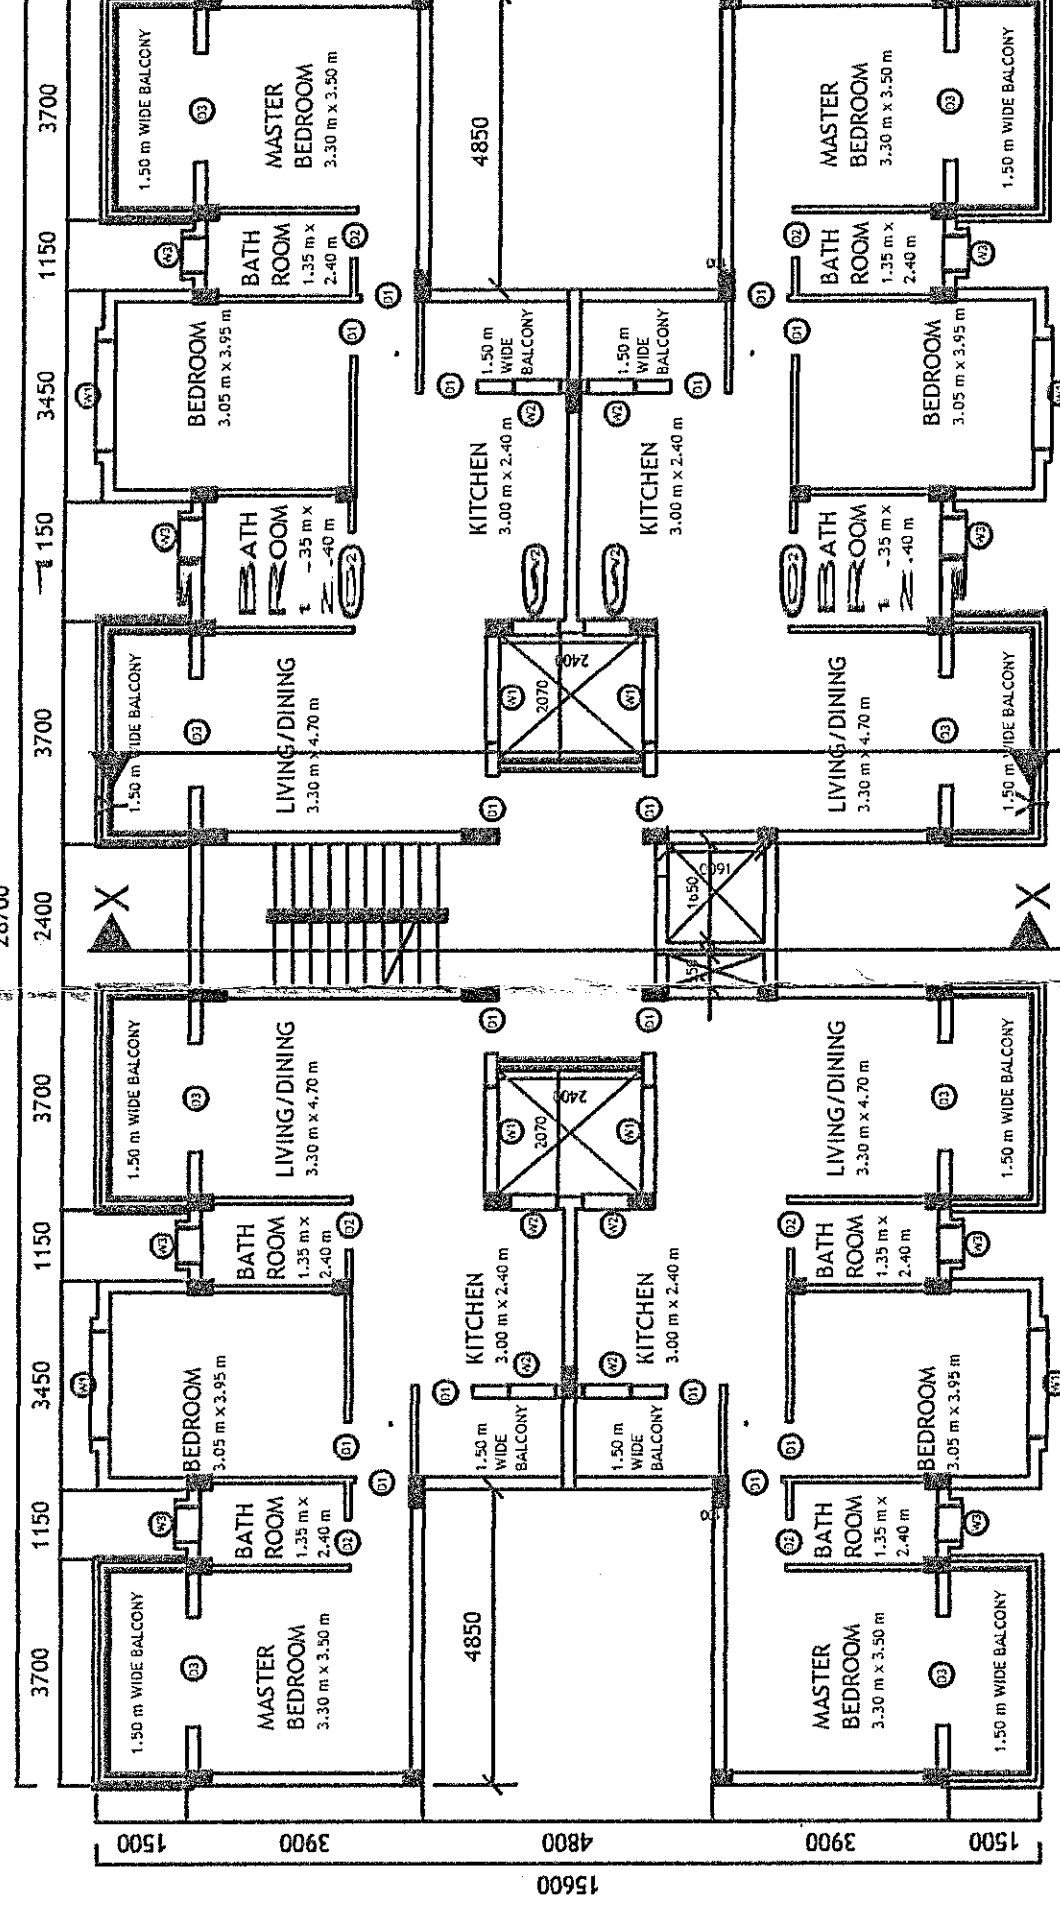



BLOCK C- TYPICAL FIRST, SECOND & THIRD FLOOR PLAN

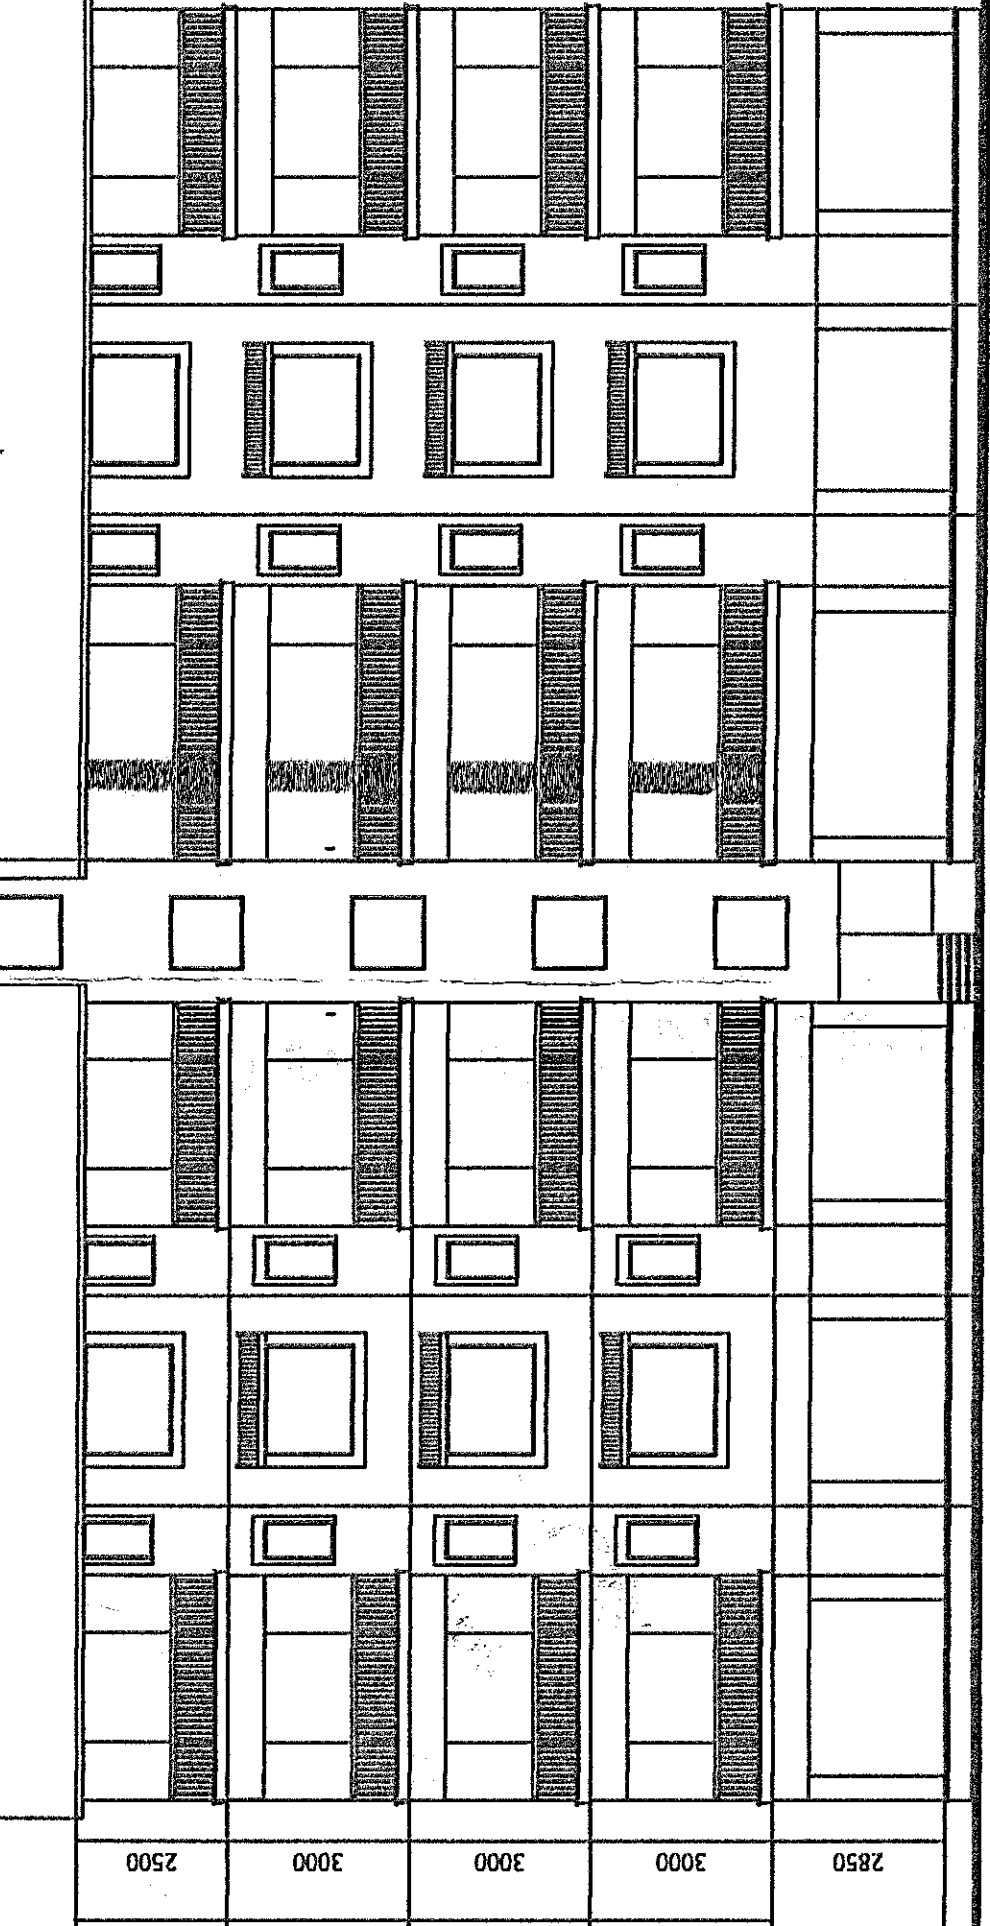

LOCK C- ELEVATION

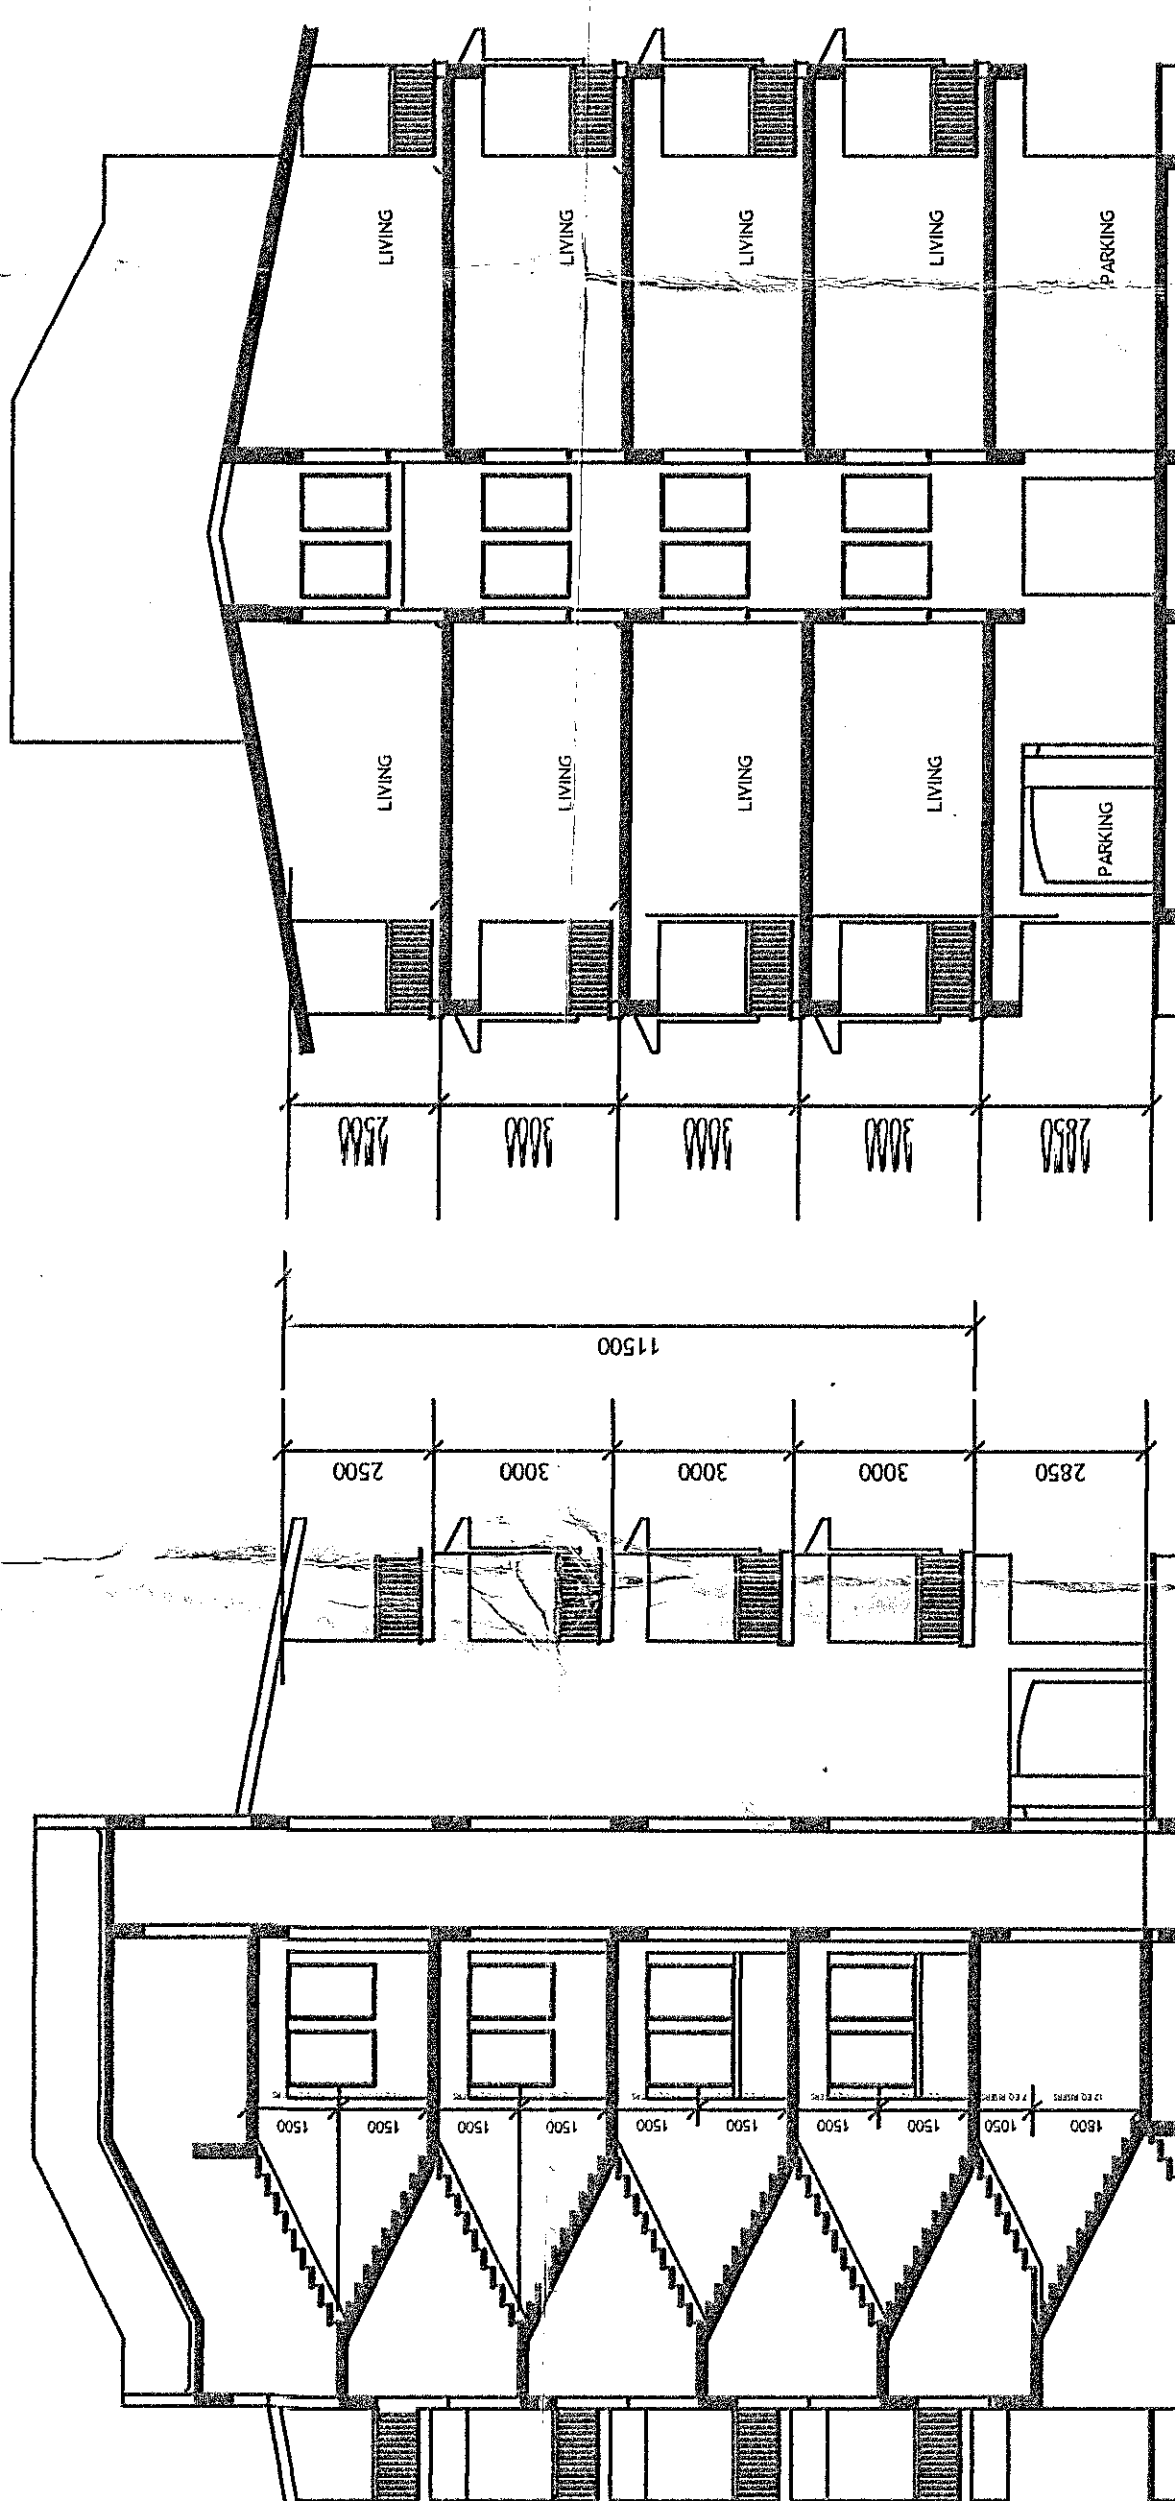

—

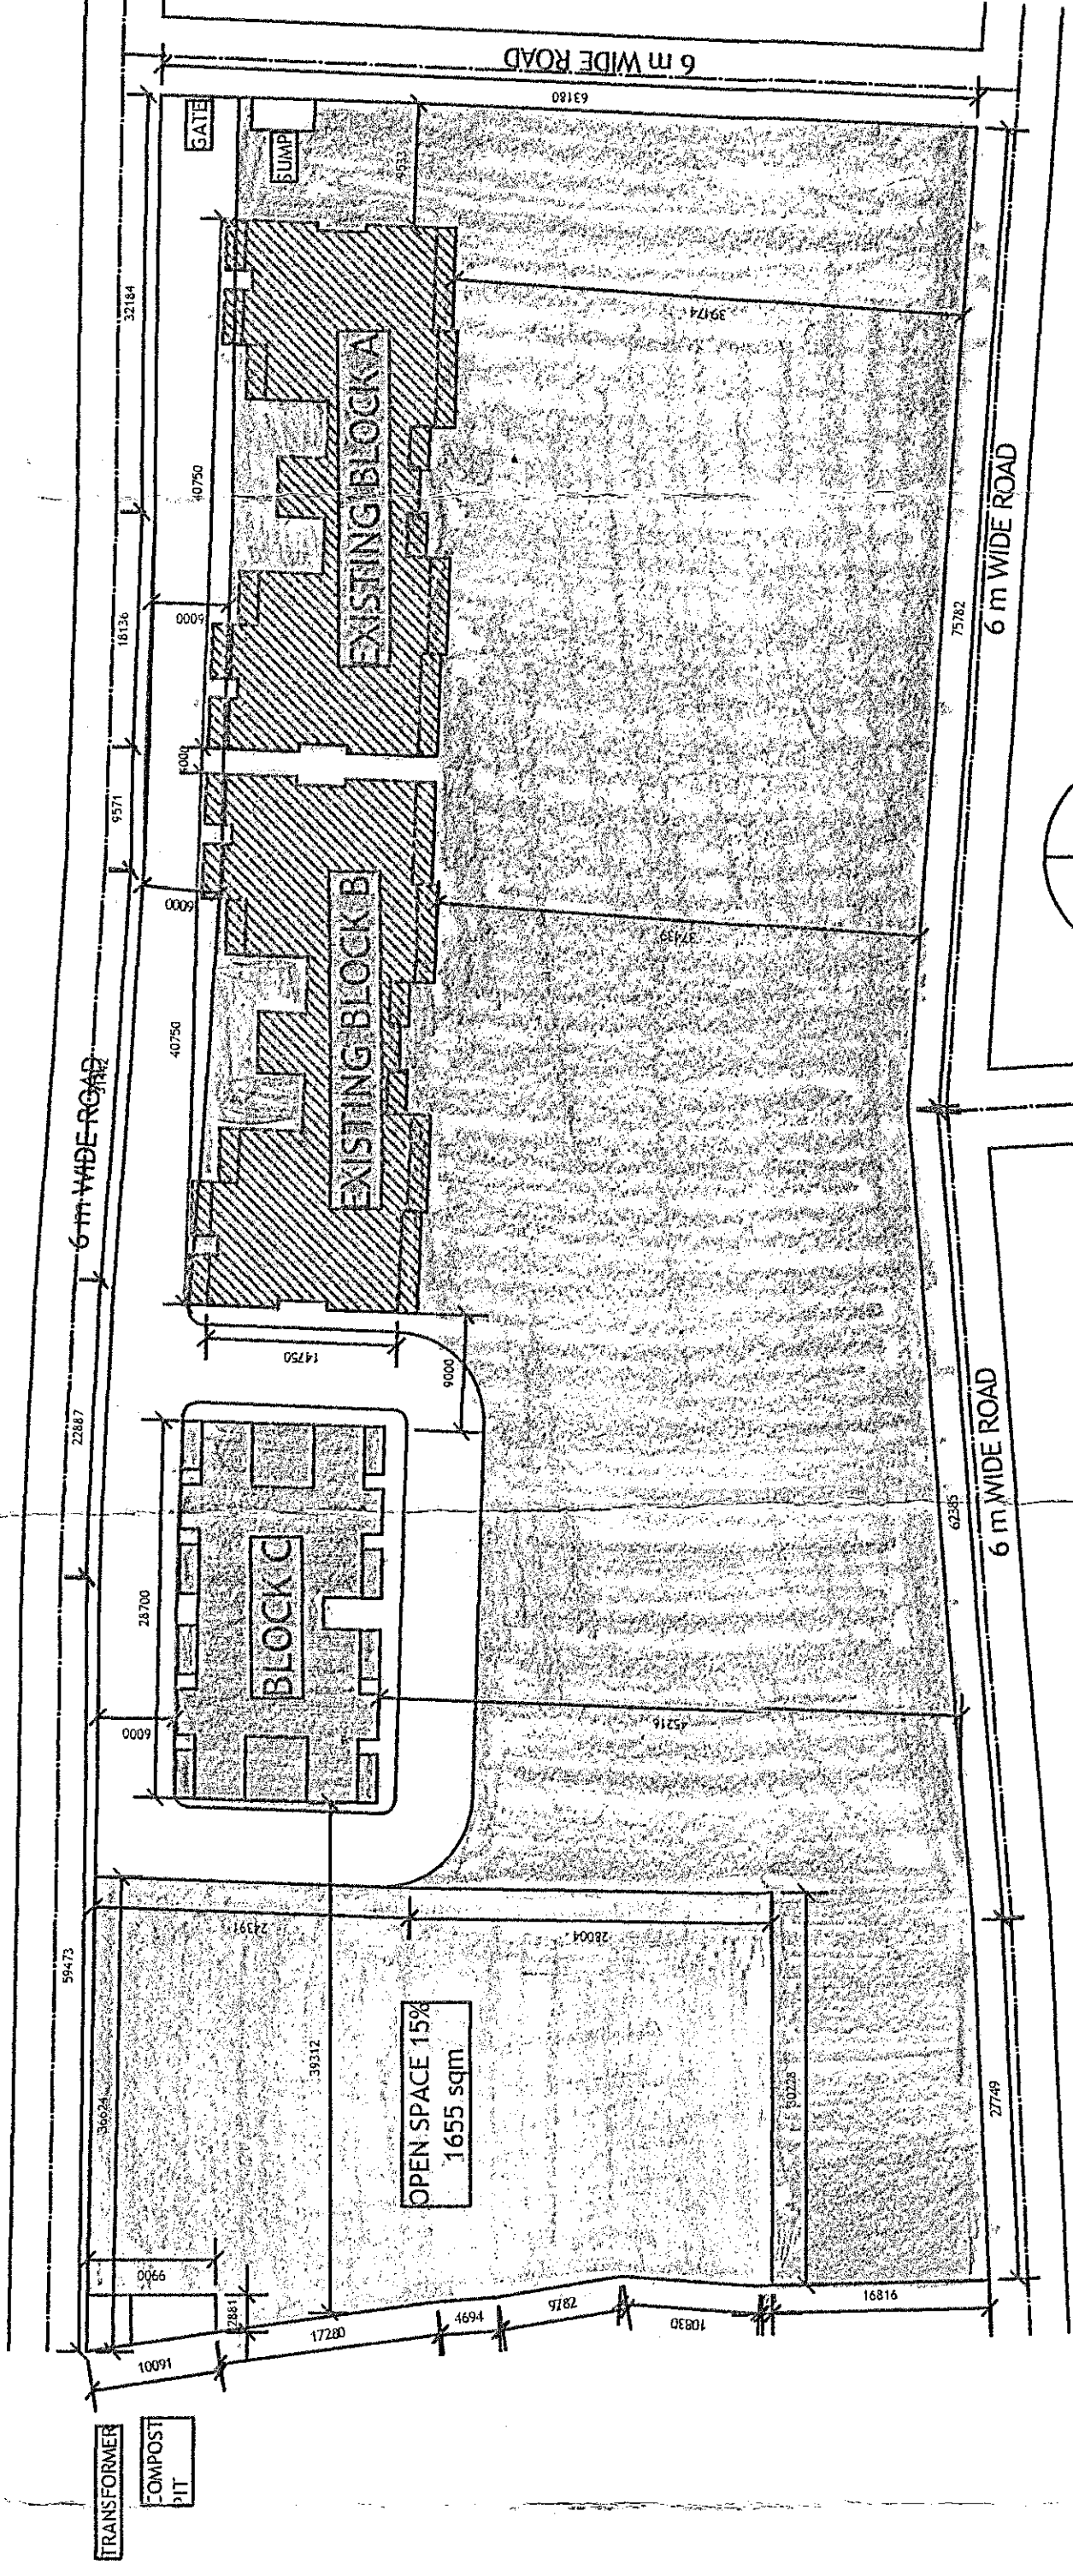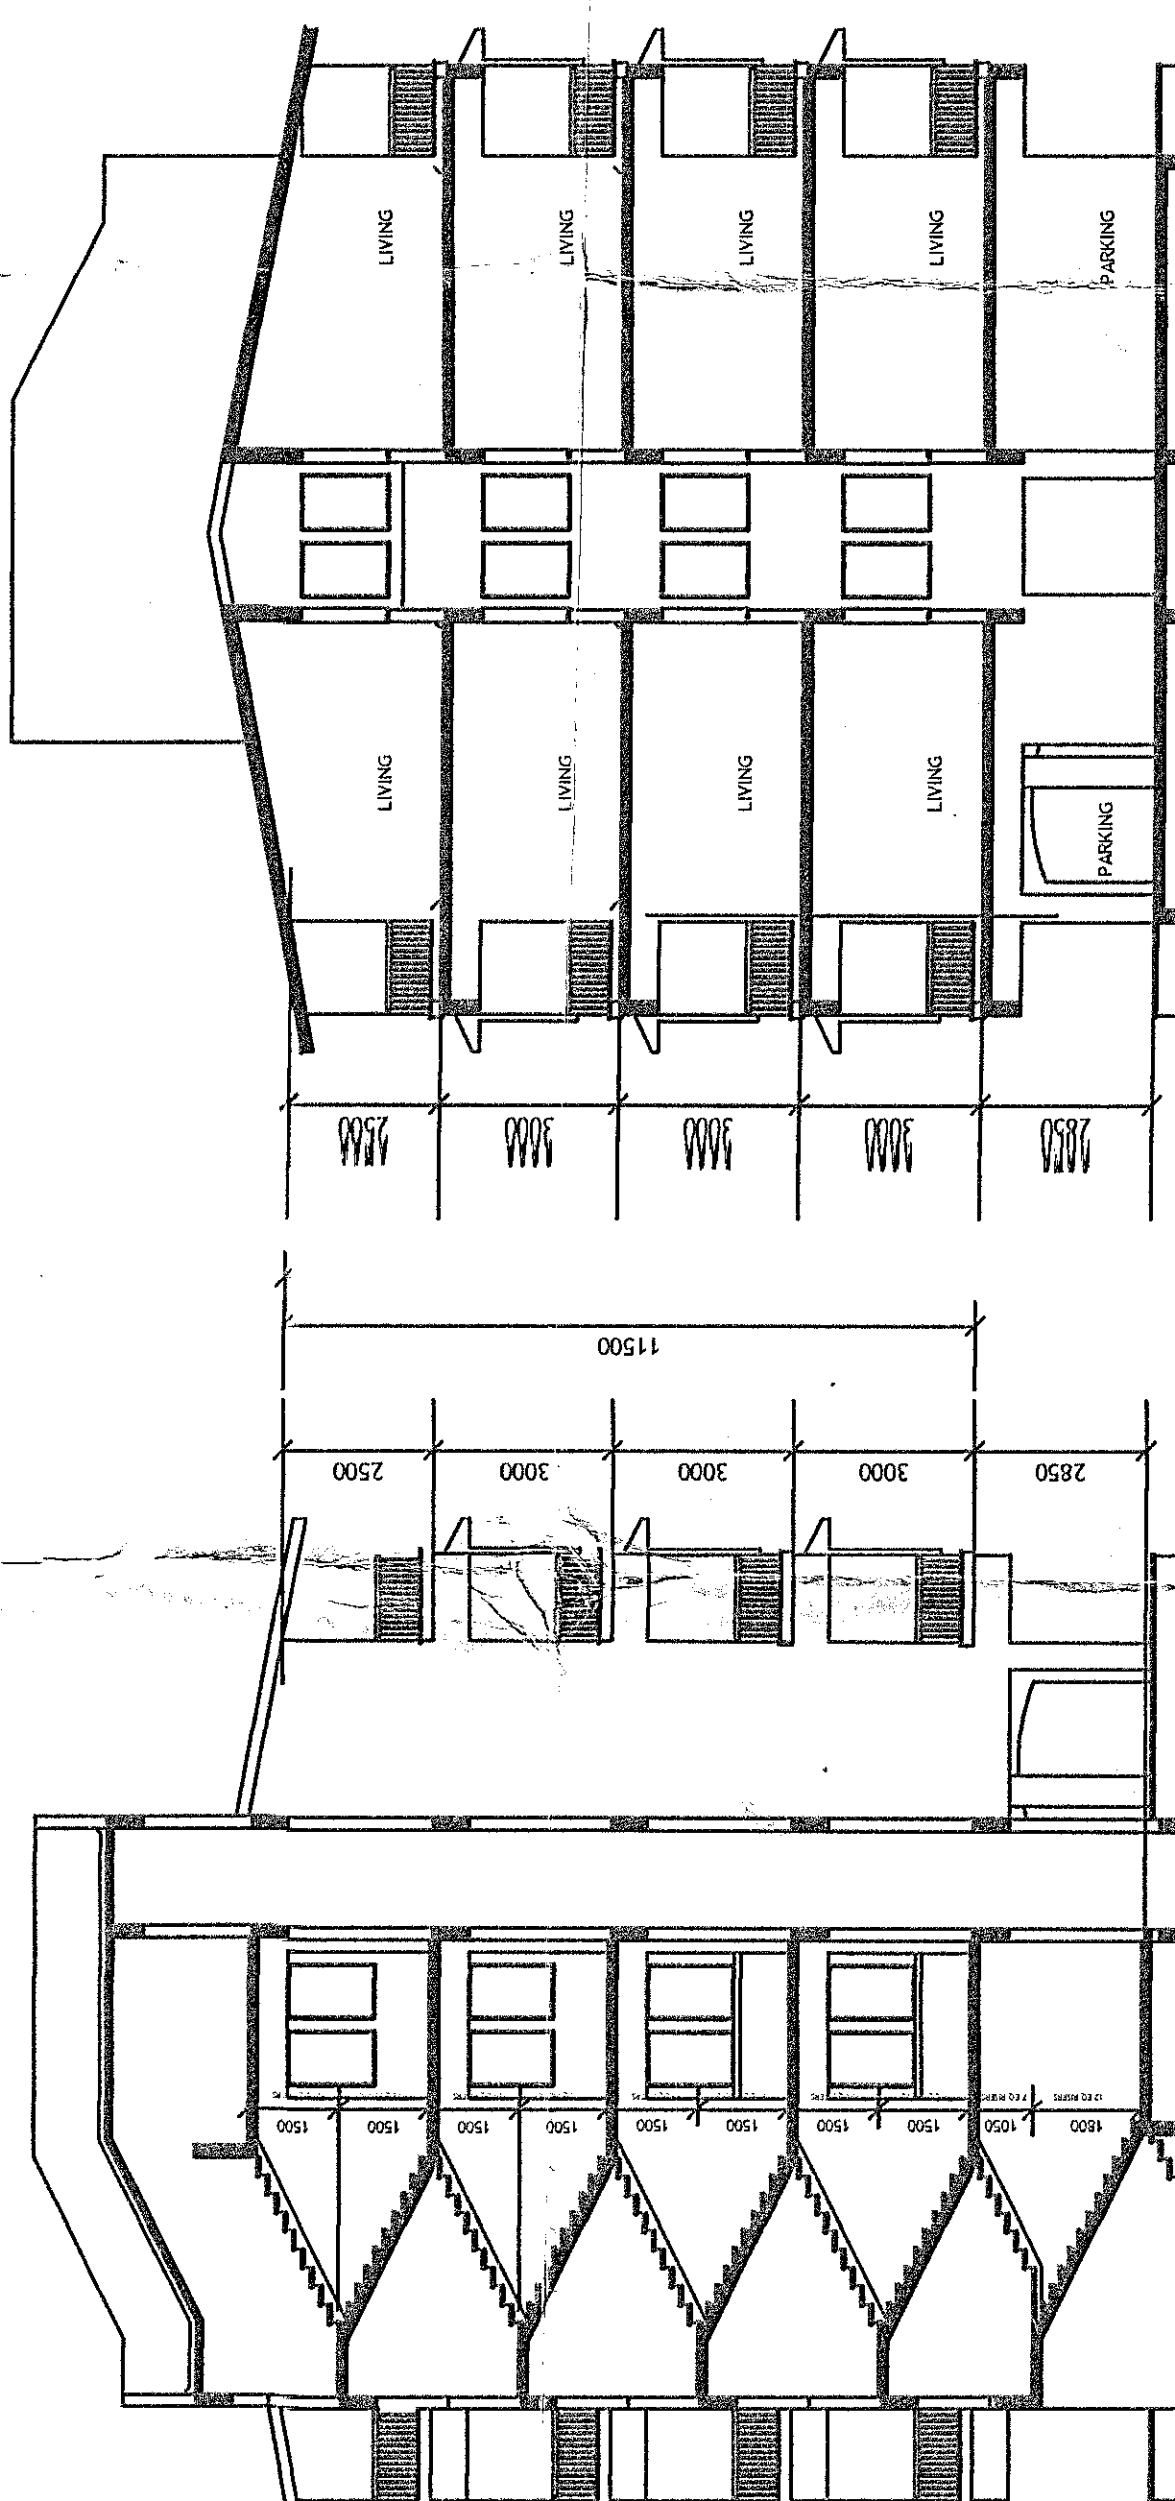

PLEASE CHECK LETTER NO. 715/1804 BAY/TEP
2022/502 DATED 25/3/2022
 REGARDING THE PLAN.

Dr. Town Planner,
Towns & Country Planning Dept.
Govt. of Goa.
Panaji, Panaji, Goa.

FLOOR	TOTAL B/U AREA m ²	AREAS FREE OF F.A.R.					TOTAL m ²	NET FLOOR AREA m ²
		STAIRCASE m ²	LIFT m ²	BAL/VER m ²	PARKING m ²	PASS m ²		
GROUND FLOOR	558.09	15.25	9.63	46.05	266.65	-	337.58	220.51
FIRST FLOOR	566.98	15.25	9.63	80.04	0.00	14.19	119.11	447.87
SECOND FLOOR	566.98	15.25	9.63	80.04	0.00	14.19	119.11	447.87
TOTAL	1692.05	45.75	28.89	206.13	266.65	28.38	575.80	1116.25

[illegible]

BLOCK & FLOOR	TOTAL B/U AREA m ²	AREAS FREE OF F.A.R.					TOTAL m ²	NET FLOOR AREA m ²
		STAIRCASE m ²	LIFT m ²	BAL/VER m ²	PARKING m ²	PASS m ²		
GROUND FLOOR	558.09	15.25	9.63	46.05	284.17	-	355.10	202.99
FIRST FLOOR	566.98	15.25	9.63	80.04	0.00	14.19	119.11	447.87
SECOND FLOOR	566.98	15.25	9.63	80.04	0.00	14.19	119.11	447.87
TOTAL	1692.05	45.75	28.89	206.13	266.65	28.38	593.32	1098.73

[illegible]

BLOCK C	FLOOR	TOTAL B/U AREA m ²	AREAS FREE OF F.A.R.					TOTAL m ²	NET FLOOR AREA m ²
			STAIRCASE m ²	LIFT m ²	BAL/VER m ²	PARKING m ²	TERRACE m ²		
	STILT FLOOR	382.32	18.48	4.80	0.00	356.04	0.00	382.32	0.00
	UPPER GROUND FLOOR	409.72	18.48	4.80	44.25	0.00	46.56	114.09	295.63
	FIRST FLOOR	363.16	18.48	4.80	44.25	0.00	0.00	67.53	295.63
	SECOND FLOOR	363.16	18.48	4.80	44.25	0.00	0.00	67.53	295.63
	THIRD FLOOR	363.16	18.48	4.80	44.25	0.00	0.00	67.53	295.63
	TOTAL	1881.52	94.40	24.00	177.00	356.04	46.56	699.00	1182.52

SCHEDULE OF OPENINGS				
Doors		Windows		
Type	Size	Type	Size	
11D	Variable x 2500	W1	1000 x 1200	
01	900 x 2150	W2	800 x 600	
02	750 x 2150	W3	1900 x 1200	
03	1850 x 2350	W4	800 x 1200	
04	2400 x 2150	W5	1200 x 1200	
		W6	600 x 1200	

AREA STATEMENT

18	PERFECT AREA REQUIRED 15%	1665.00 sq.m

Date: 1/19/11
 Primary Health Centre
 Directorate of Health Services
 Government of Goa
 District Health Office
 20-02-2011
 89/12-2011
 Medical Officer, Jt
 Primary Health Centre
 Conim-Goa
 MHC