

Development Permission Granted  
 Subject to Conditions  
 No. SPP/2017/545/13/125-26  
 Date: 26.11.2017

Mentha Architects  
 S & P D A  
 MARGAO-GOA

**SCHEDULE OF OPENINGS**  
 D : 110X250  
 D1: 90X220  
 D1: 90X 250  
 D2: 80X220  
 V: 60X80  
 W: 100X120  
 W2: 115 X130  
 W2: 100 X130  
 W3: 150 X130

**PROJECT**  
 REVISED COMMERCIAL  
 & RESIDENTIAL  
 BUILDING  
 FOR M/S VAASTU  
 DEVELOPER  
 CONSTITUTED  
 ATTORNEY TO THE  
 OWNER MR. ASHOK  
 DASANI ON PLOT A  
 ON LAND BEARING  
 CHALTA NO. 3  
 P.T. SHEET NO. 58 AT  
 MARGAO GOA

**CLIENT**  
 M/S VAASTU DEVELOPER  
 CONSTITUTED ATTORNEY TO  
 THE OWNER MR. ASHOK  
 DASANI

**DRAWING TYPE**  
 SUBMISSION DRAWING

**SECTION AA**  
 BASEMENT PLAN


**OWNER**  
 For VAASTU DEVELOPER  
 Partner  
 ARCHITECT

**CHECKER - UPI**  
 DATE : 15/04/25  
 DRG NO : 3  
 SCALE : 1:100  
 JOB NO: 72719

**APRANA TILOJI**  
 Partner  
 ARCHITECT  
 PRA. APT. CANTONMENT GOA  
 CDA No. CA/2016/192/16  
 TCP Reg. No. AN/0311916



**SECTION, A-A**

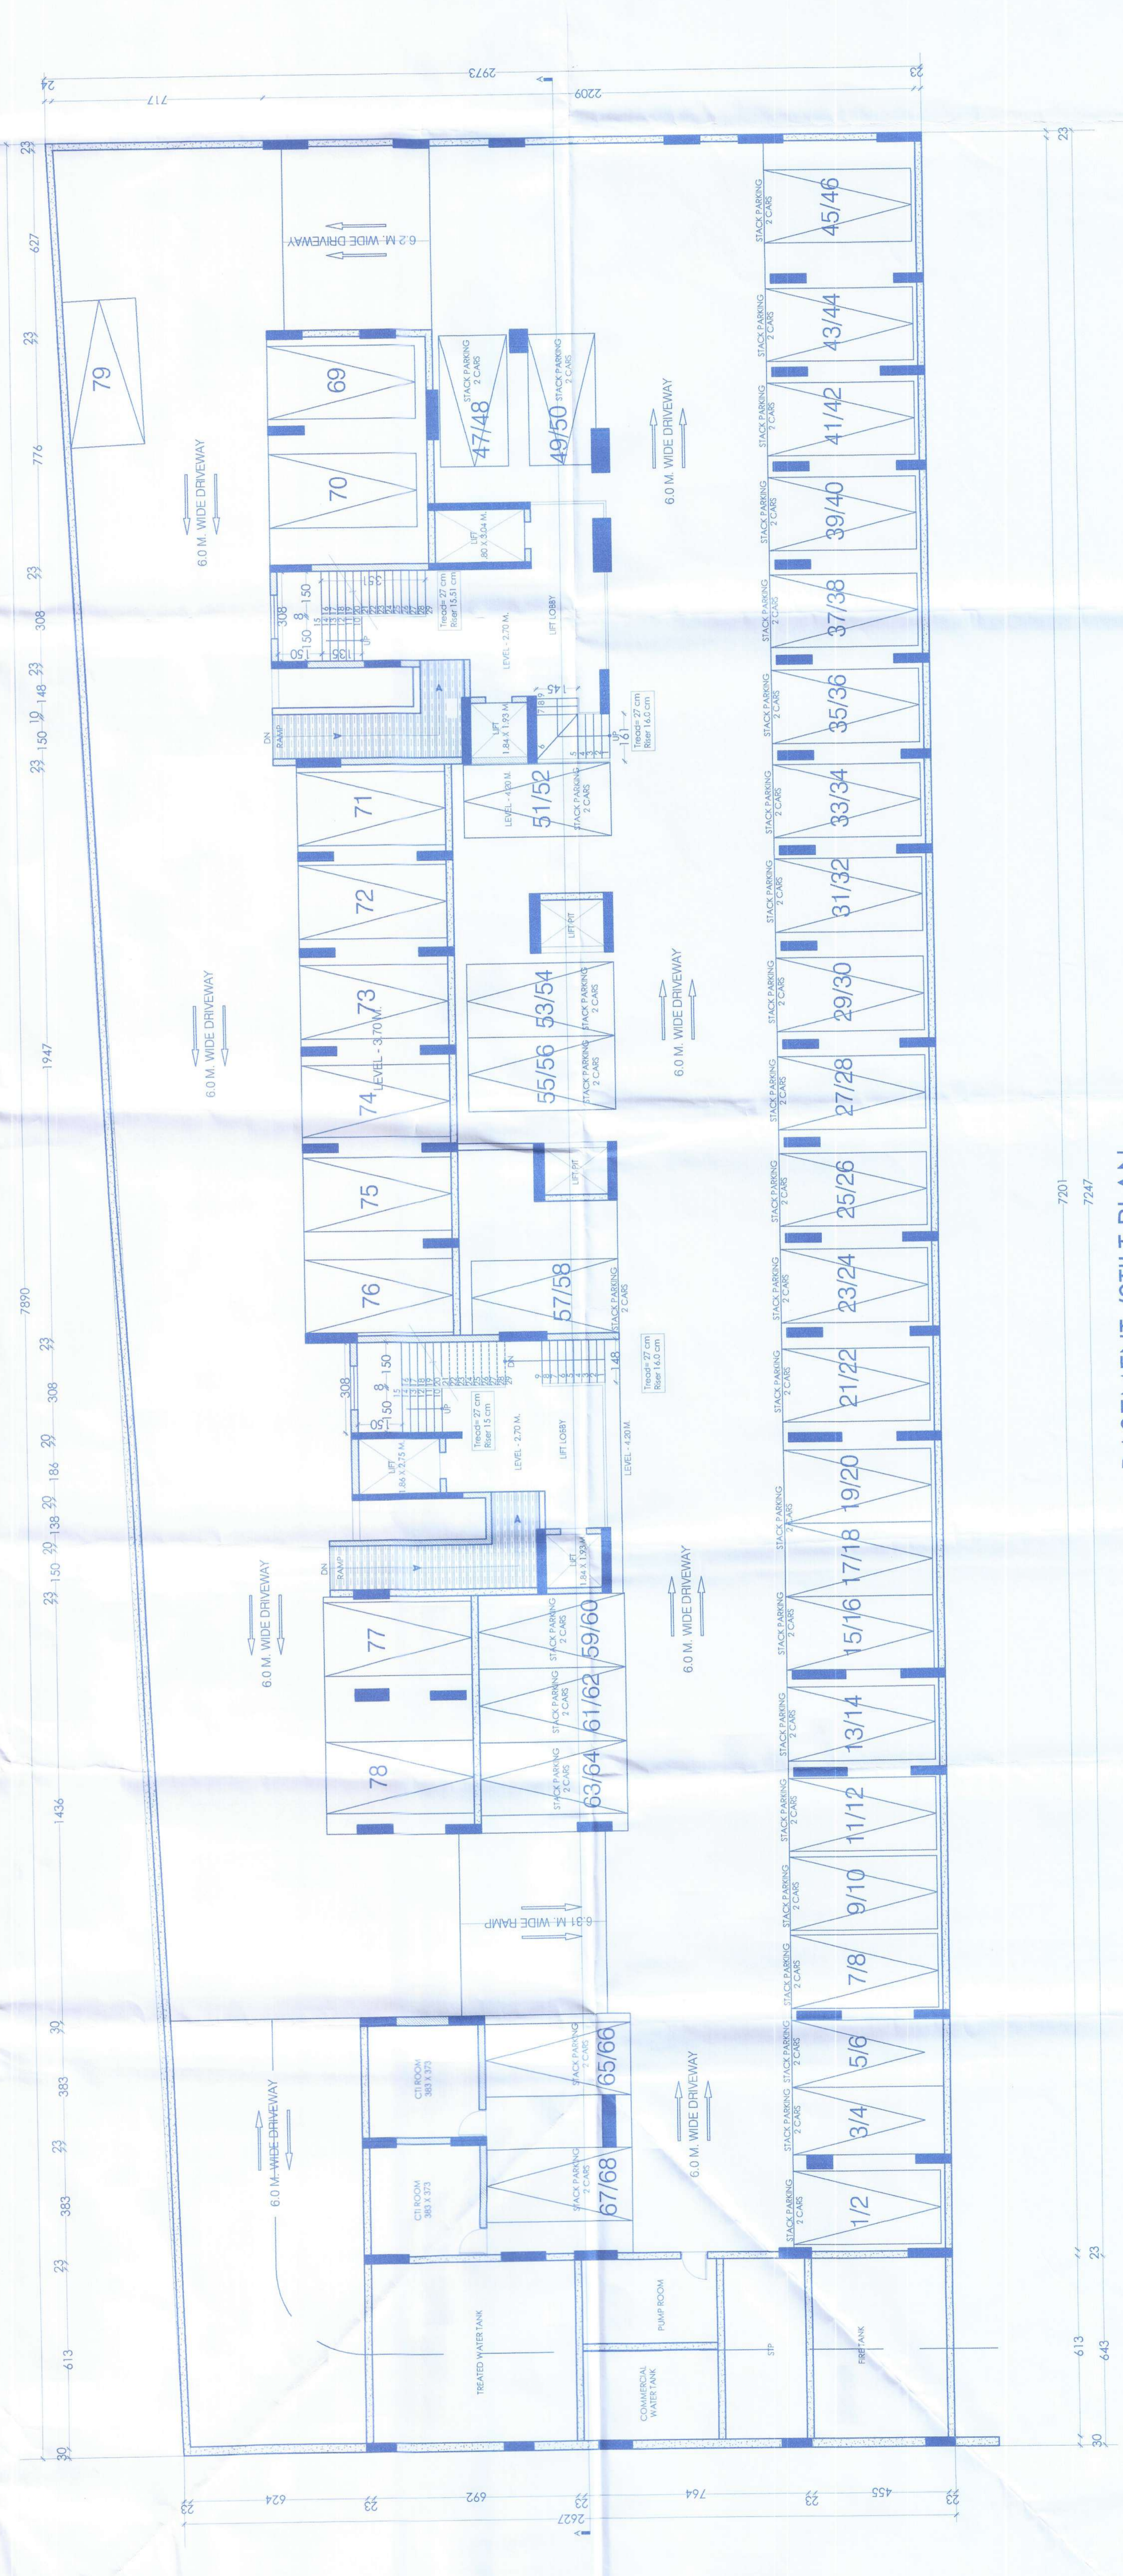

**BASEMENT /STILT PLAN**

MARGAO MUNICIPAL COUNCIL  
 Municipal Engineer  
 License holder  
 Subject to the conditions stipulated in the license