
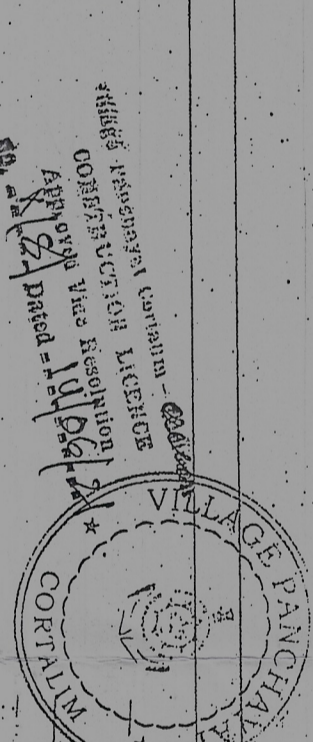
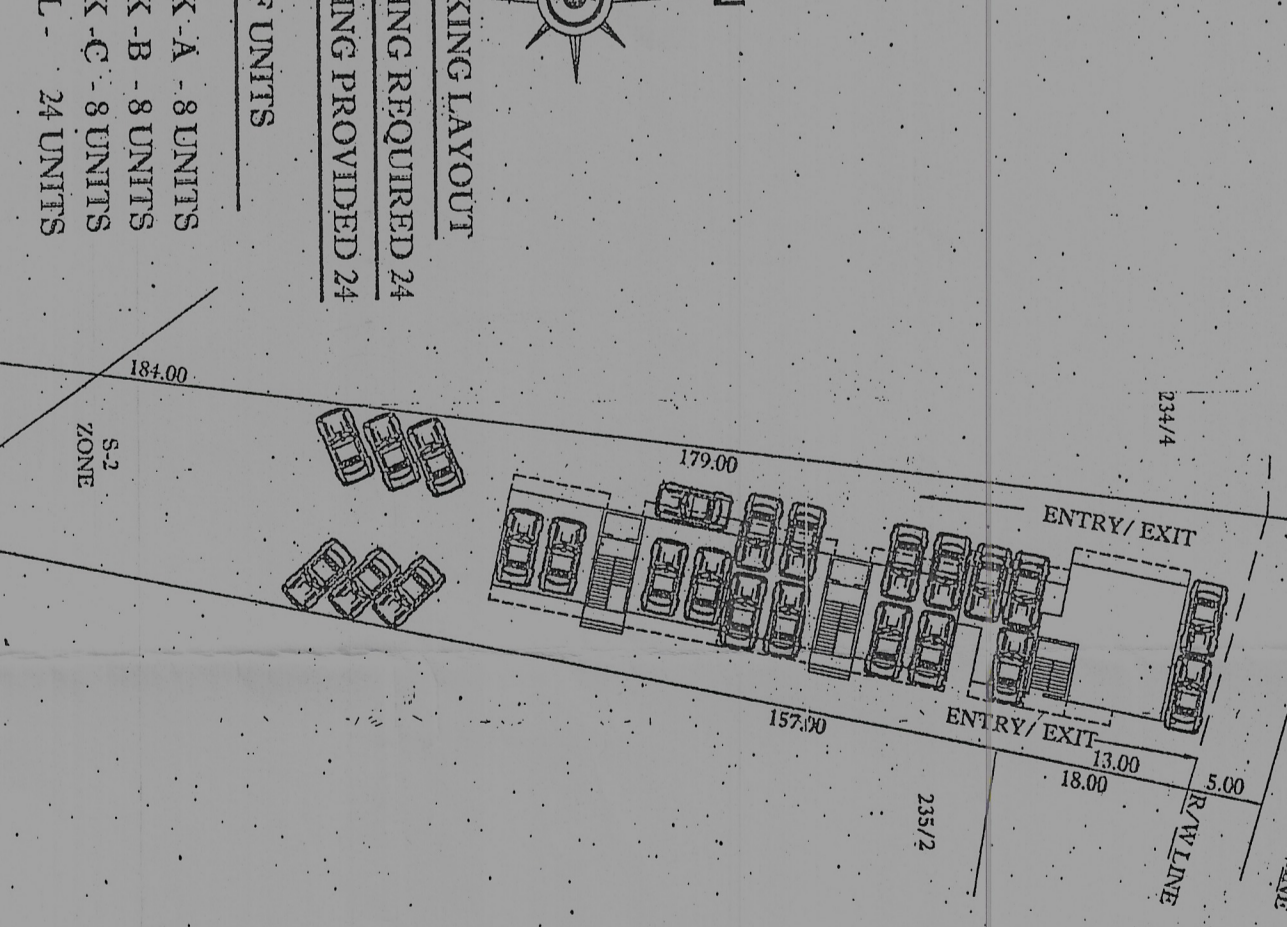
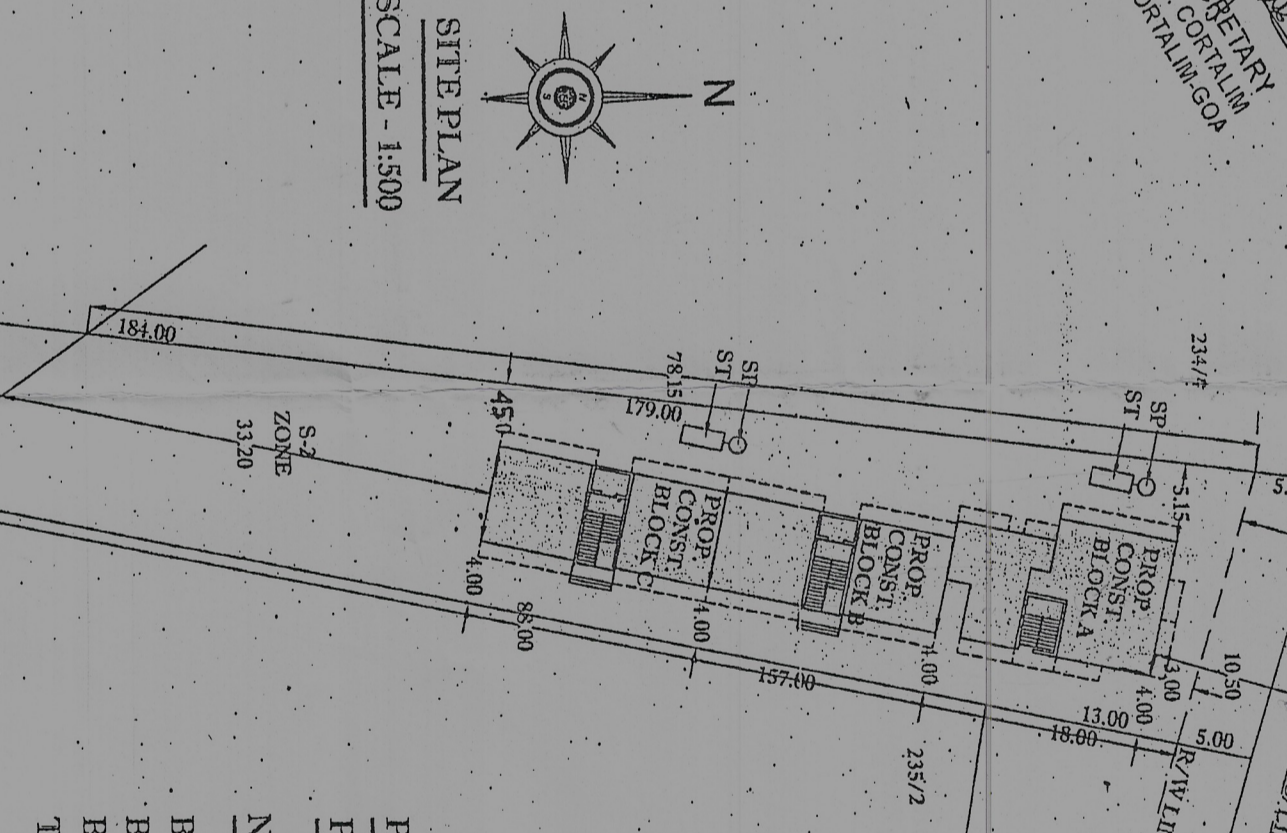
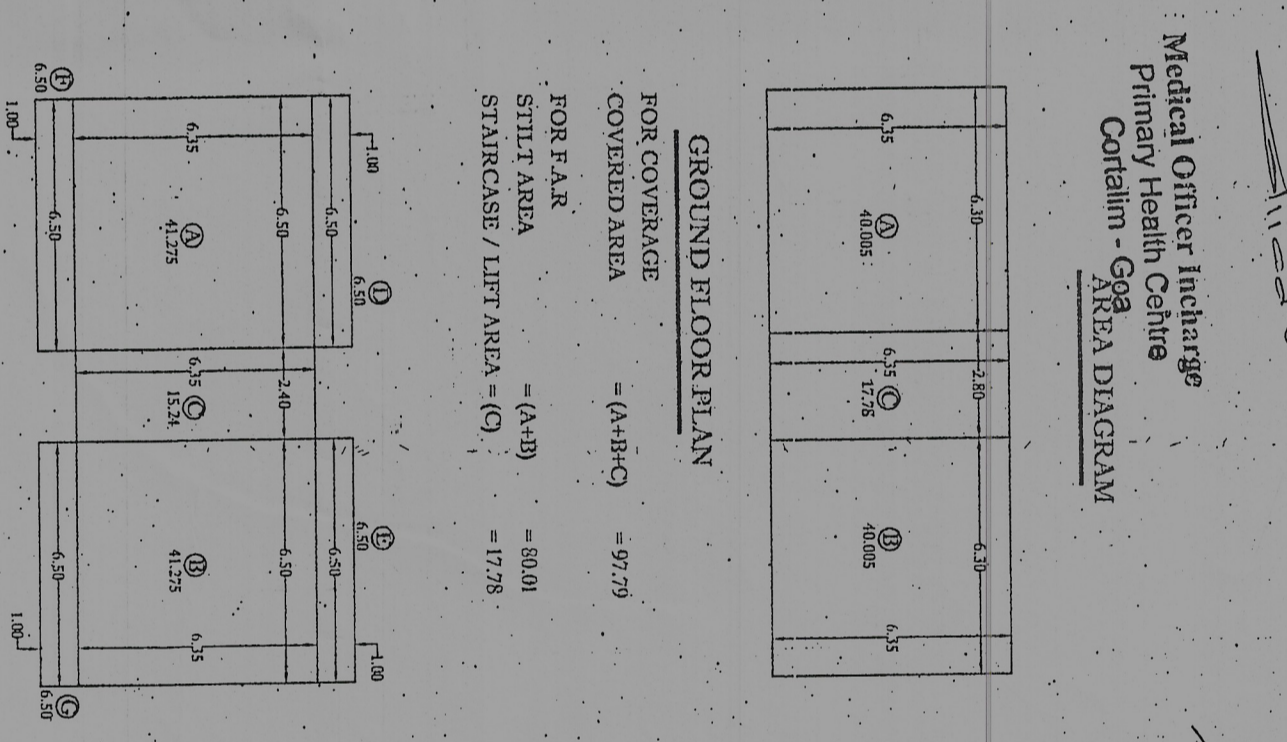
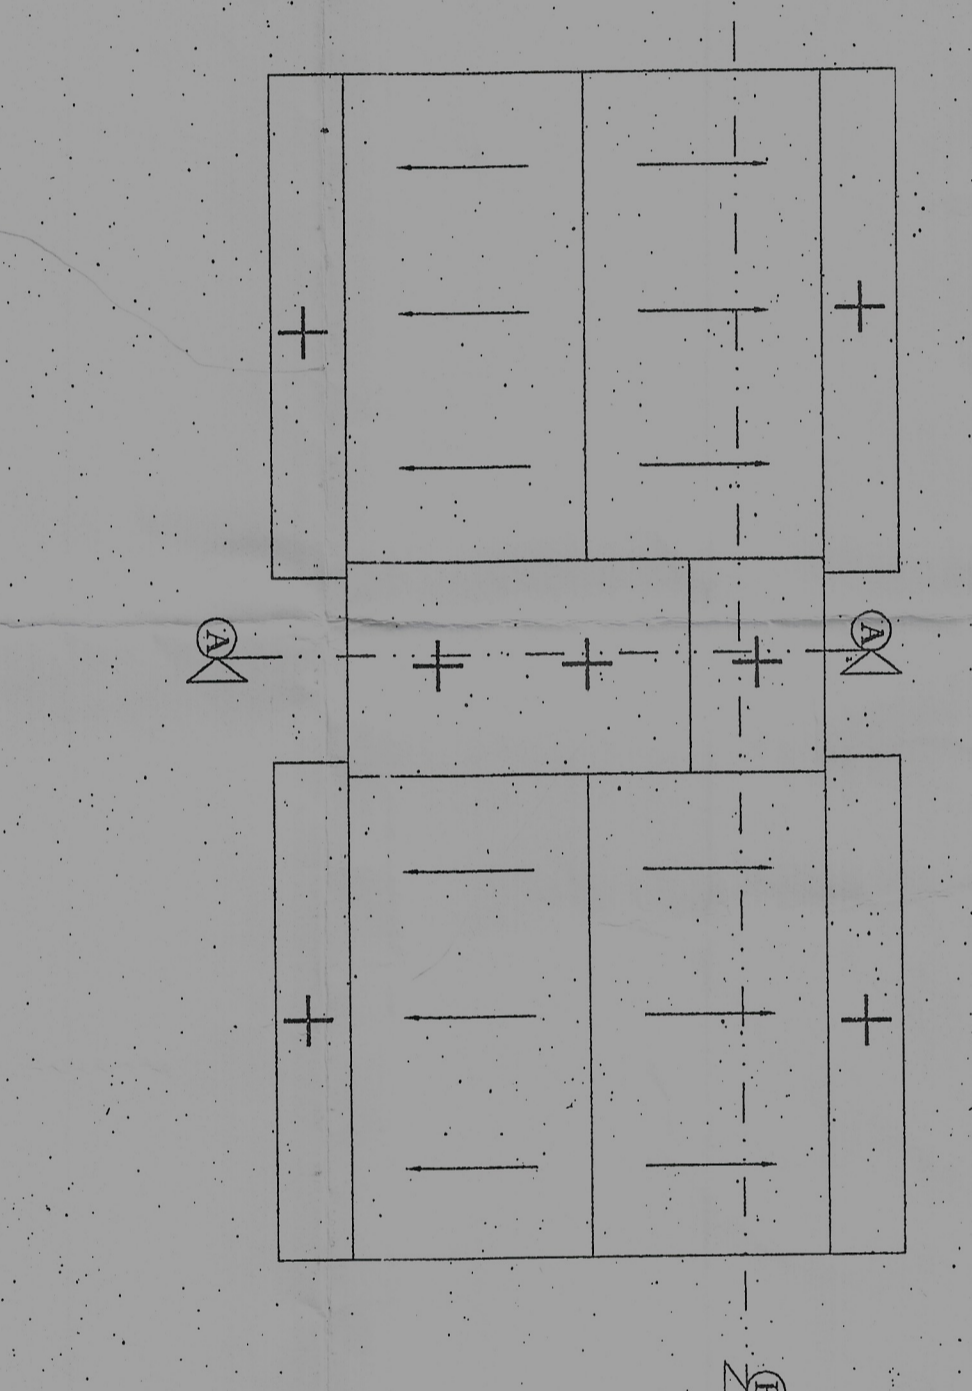
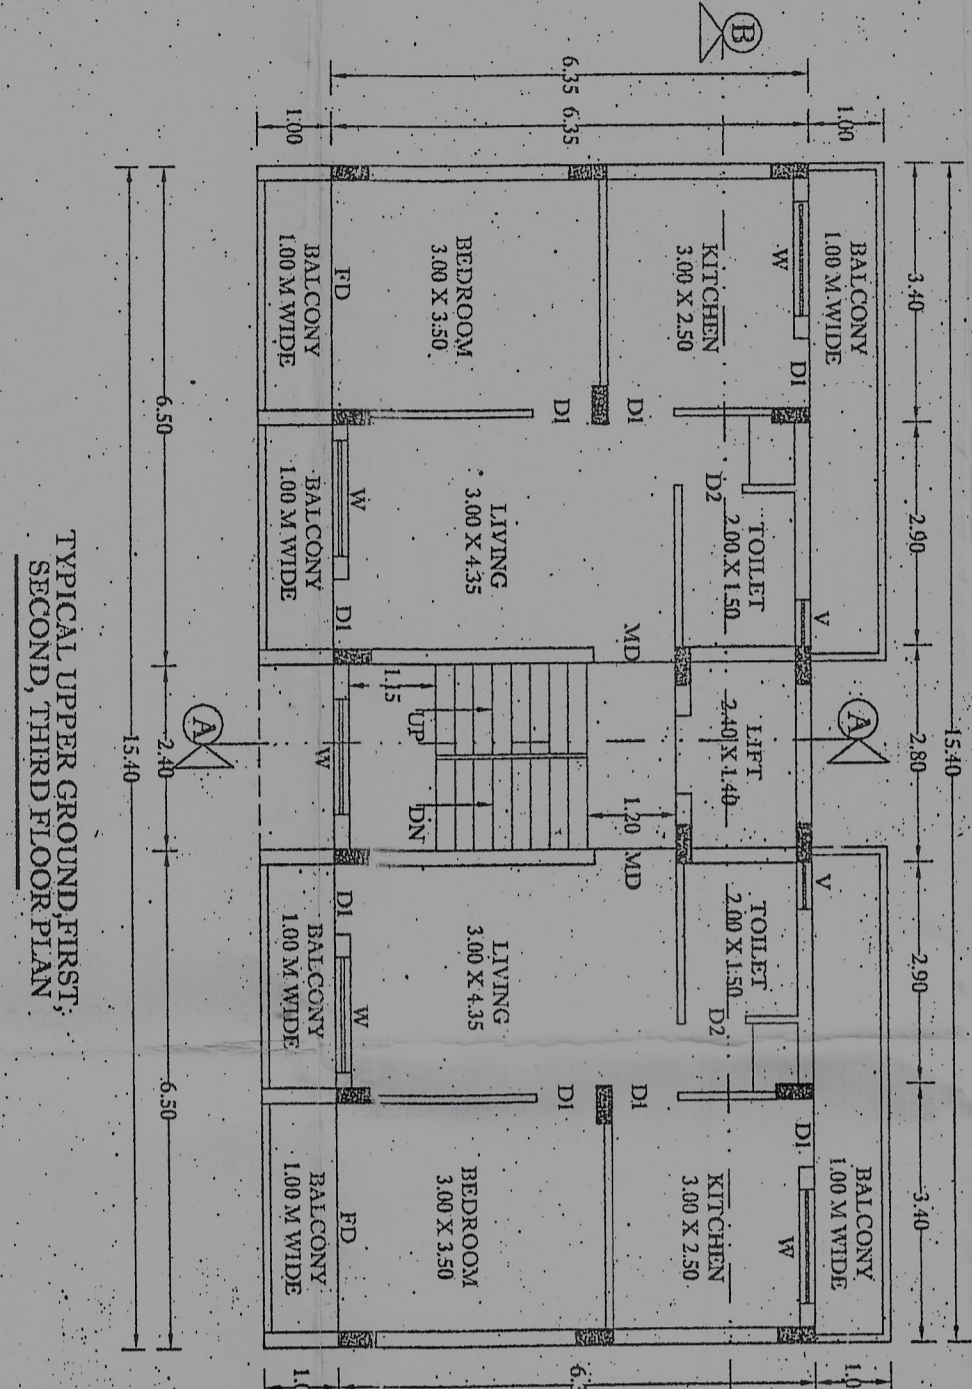
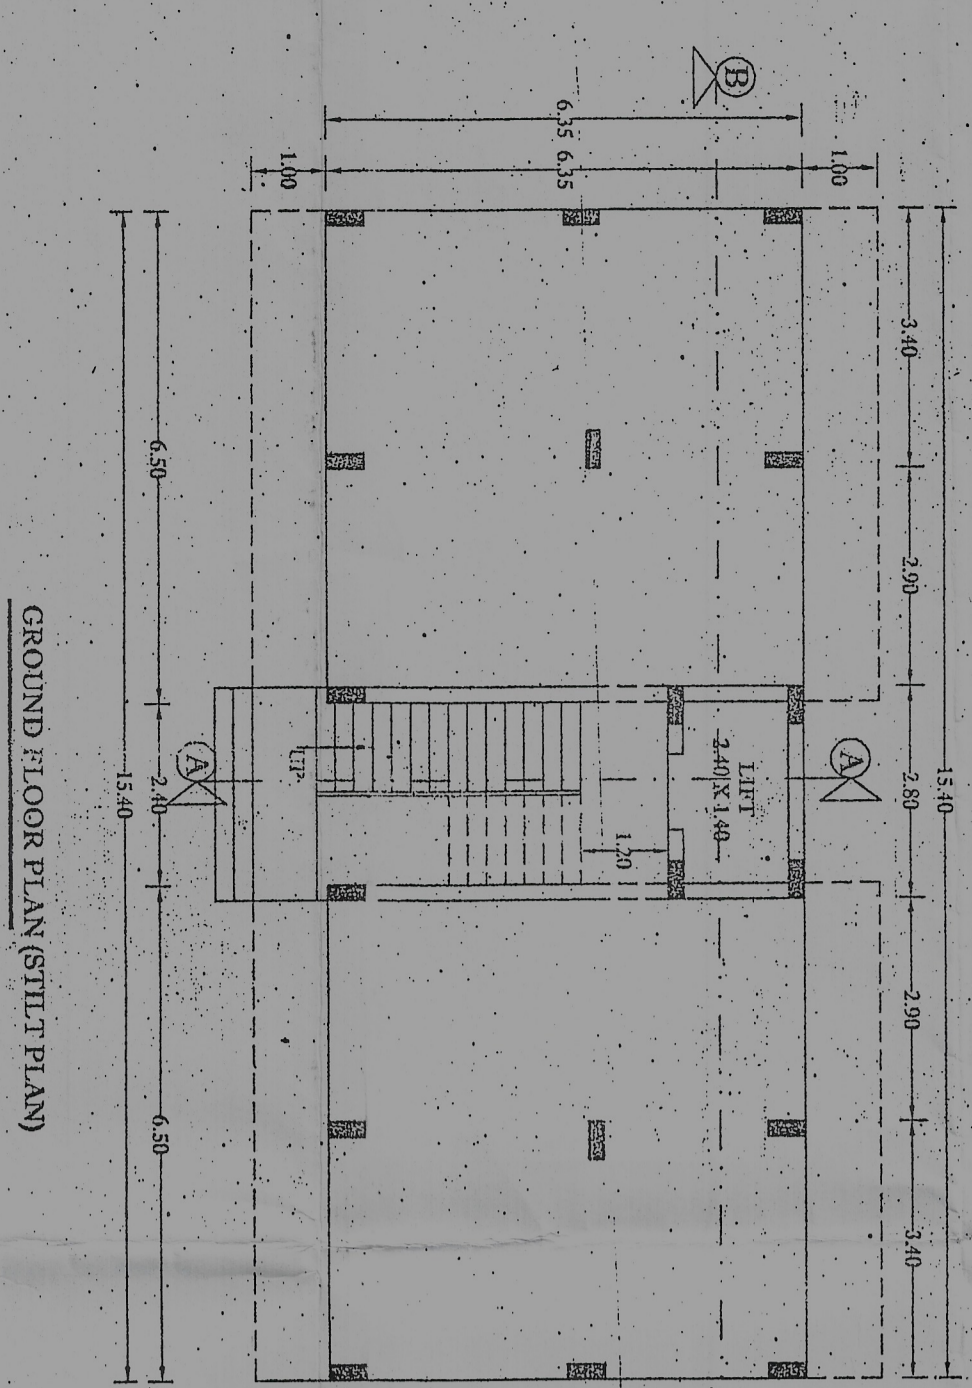
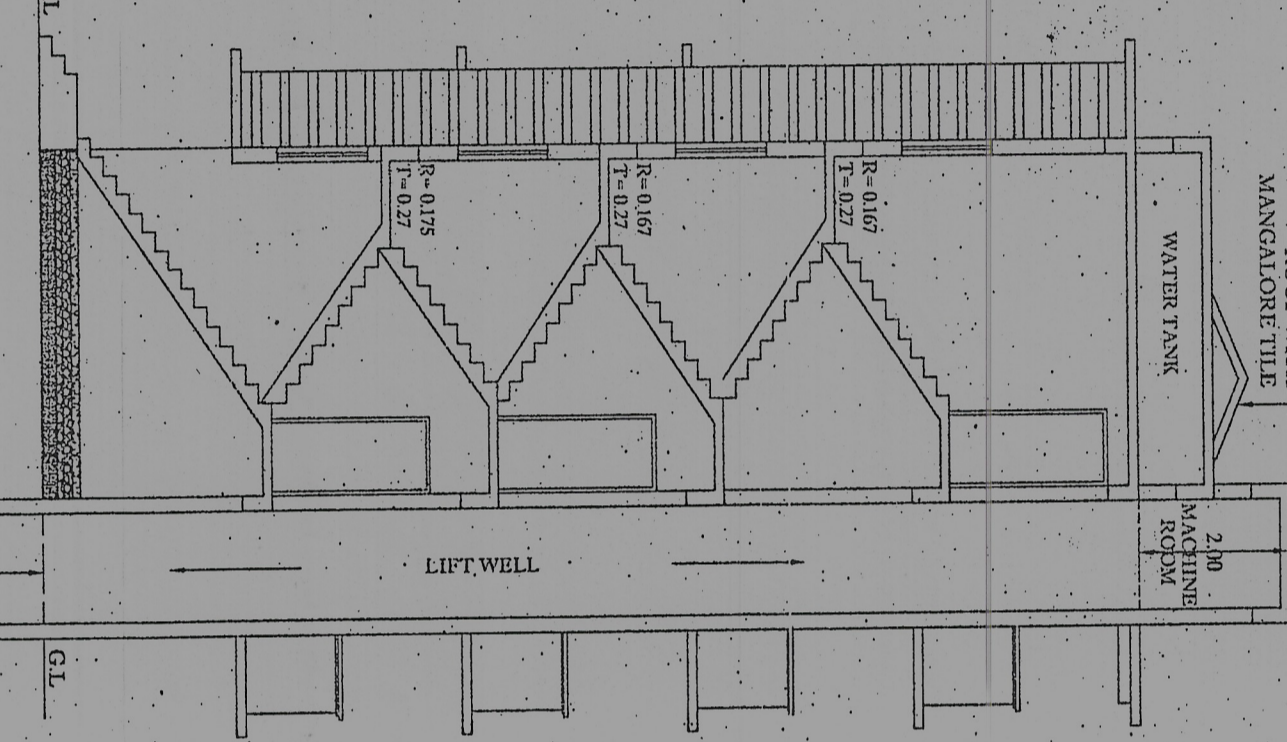
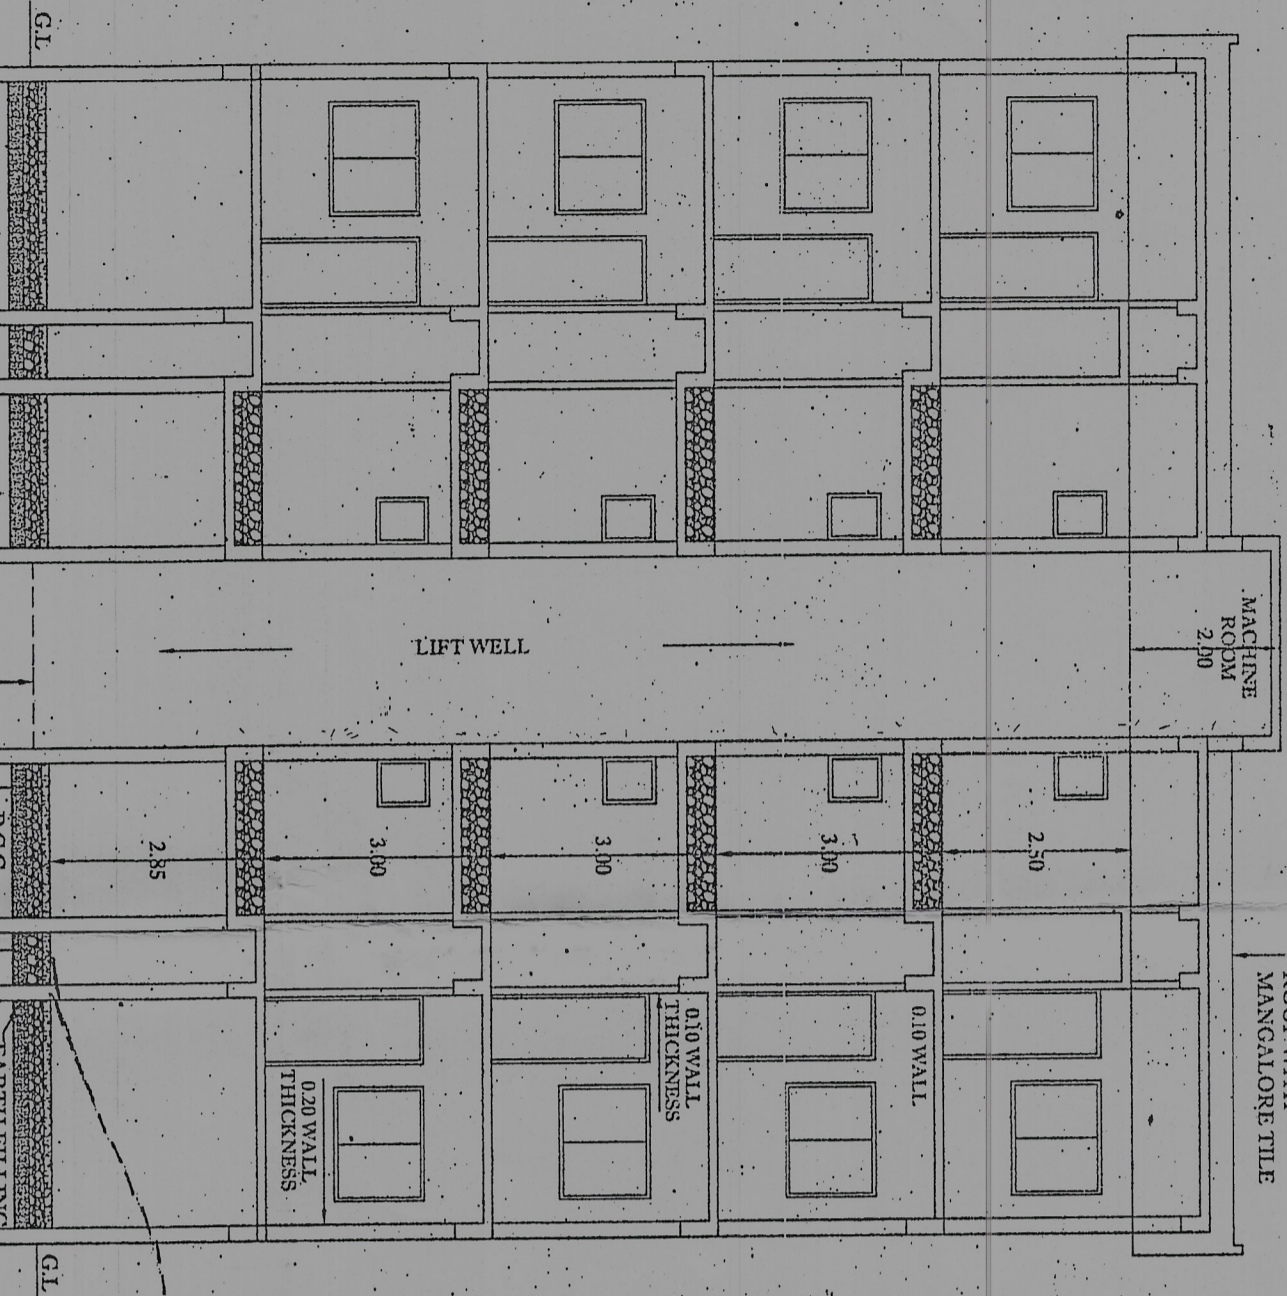


11-2-16

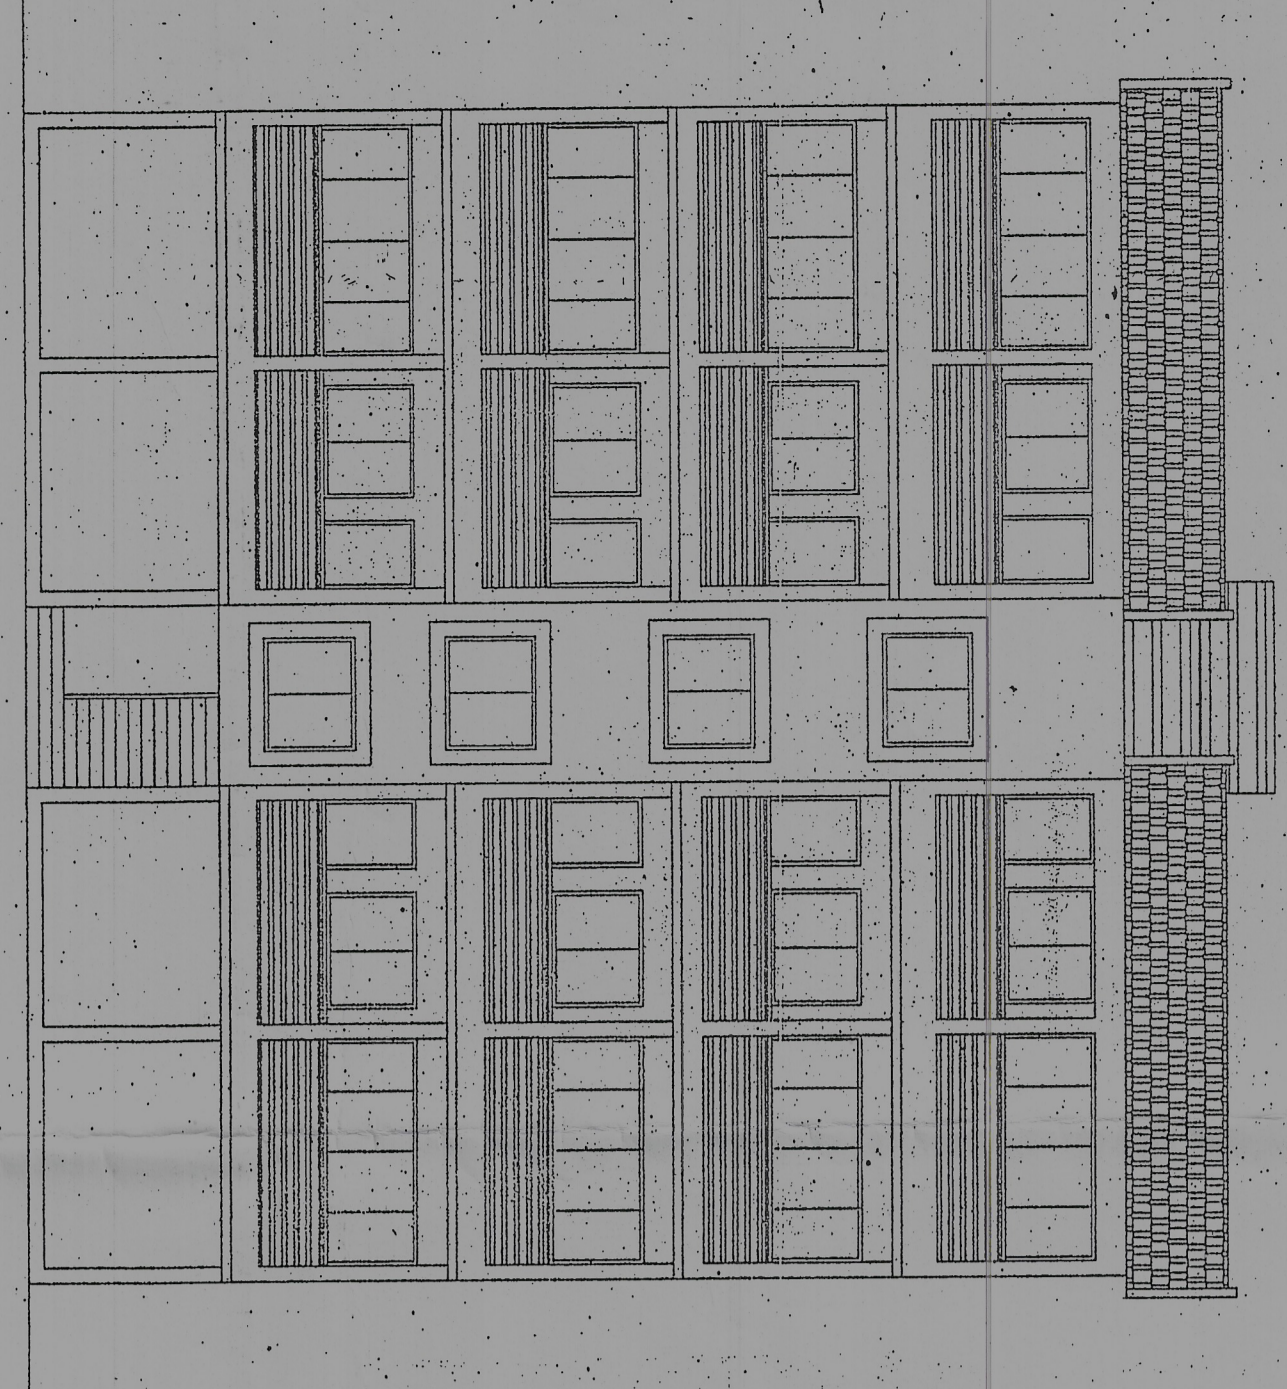

SECRETARY
VILLAGE PANCHAYAT
CORRALIM

SER.NO	DESCRIPTION	SIZE
1	DOORS	- MID
2	DOORS	- D1
3	DOORS	- D2
4	WINDOWS	- W
5	WINDOWS	- W1
6	VENTILATORS	- V

SER.NO	DESCRIPTION	AREA
1	TOTAL PLOT AREA	2135.00 M ²
2	AREA OF A-2 ZONE	815.00 M ²
3	AREA OF S-2 ZONE	1310.00 M ²
4	AREA FOR ROAD WINDING	95.00 M ²
5	NET PLOT AREA (BLOCK A)	1215.00 M ²
6	COVERED AREA (BLOCK A)	114.58 M ²
7	COVERED AREA (BLOCK B)	97.79 M ²
8	COVERED AREA (BLOCK C)	97.79 M ²
9	TOTAL COVERED AREA	310.16 M ²
10	COVERAGE	25.52 %
11	BLOCK A	
12	FIRST FLOOR AREA	68.31 M ²
13	SECOND FLOOR AREA	105.91 M ²
14	THIRD FLOOR AREA	105.91 M ²
15	TOTAL FLOOR AREA	380.13 M ²
16	BLOCK B	
17	FIRST FLOOR AREA	NIL
18	SECOND FLOOR AREA	82.55 M ²
19	THIRD FLOOR AREA	82.55 M ²
20	TOTAL FLOOR AREA	165.10 M ²
21	BLOCK C	
22	FIRST FLOOR AREA	82.55 M ²
23	SECOND FLOOR AREA	82.55 M ²
24	THIRD FLOOR AREA	82.55 M ²
25	TOTAL FLOOR AREA	247.65 M ²
26	TOTAL FLOOR AREA	330.20 M ²
27	BLOCK A	
28	FIRST FLOOR AREA	386.13 M ²
29	SECOND FLOOR AREA	330.20 M ²
30	THIRD FLOOR AREA	330.20 M ²
31	TOTAL BLOCKS AREA (A+B+C)	1046.53 M ²
32	F.A.R	79.88 M ²
33	BALCONY AREA (A+B+C)	281.35 M ²
34	STAIRCASE AREA (A+B+C)	199.96 M ²
35	STILT PARKING (A+B+C)	156.63 M ²

SER.NO	DESCRIPTION	AREA
1	TOTAL PLOT AREA	2135.00 M ²
2	AREA OF A-2 ZONE	815.00 M ²
3	AREA OF S-2 ZONE	1310.00 M ²
4	AREA FOR ROAD WINDING	95.00 M ²
5	NET PLOT AREA (BLOCK A)	1215.00 M ²
6	COVERED AREA (BLOCK A)	114.58 M ²
7	COVERED AREA (BLOCK B)	97.79 M ²
8	COVERED AREA (BLOCK C)	97.79 M ²
9	TOTAL COVERED AREA	310.16 M ²
10	COVERAGE	25.52 %
11	BLOCK A	
12	FIRST FLOOR AREA	68.31 M ²
13	SECOND FLOOR AREA	105.91 M ²
14	THIRD FLOOR AREA	105.91 M ²
15	TOTAL FLOOR AREA	380.13 M ²
16	BLOCK B	
17	FIRST FLOOR AREA	NIL
18	SECOND FLOOR AREA	82.55 M ²
19	THIRD FLOOR AREA	82.55 M ²
20	TOTAL FLOOR AREA	165.10 M ²
21	BLOCK C	
22	FIRST FLOOR AREA	82.55 M ²
23	SECOND FLOOR AREA	82.55 M ²
24	THIRD FLOOR AREA	82.55 M ²
25	TOTAL FLOOR AREA	247.65 M ²
26	TOTAL FLOOR AREA	330.20 M ²
27	BLOCK A	
28	FIRST FLOOR AREA	386.13 M ²
29	SECOND FLOOR AREA	330.20 M ²
30	THIRD FLOOR AREA	330.20 M ²
31	TOTAL BLOCKS AREA (A+B+C)	1046.53 M ²
32	F.A.R	79.88 M ²
33	BALCONY AREA (A+B+C)	281.35 M ²
34	STAIRCASE AREA (A+B+C)	199.96 M ²
35	STILT PARKING (A+B+C)	156.63 M ²

DEALT: HANDED SAVER
SCALE: 1:100 (5:500) 1/2H
JOB NO: Block - C
SUBJECT OF DRAWING: SUBMISSION DRAWING FOR APPROVAL
CHECKED BY: MARIO
DATE: 07-11-19
DRAWING NO: REV. NO. 03

Please Check letter No. 211/H/6/5/19/19/19
dated... 21/11/2019
regarding the plans
Town & Country Planning Dept.
Govt of Kerala
Vellore-china Coa