


Revised Plan
 License issued under No. A/17/2022-23
 Subject to the conditions stipulated therein
 CHIEF OFFICER
 MARGAO MUNICIPAL COUNCIL



BUILDING A
 LEFT SIDE ELEVATION

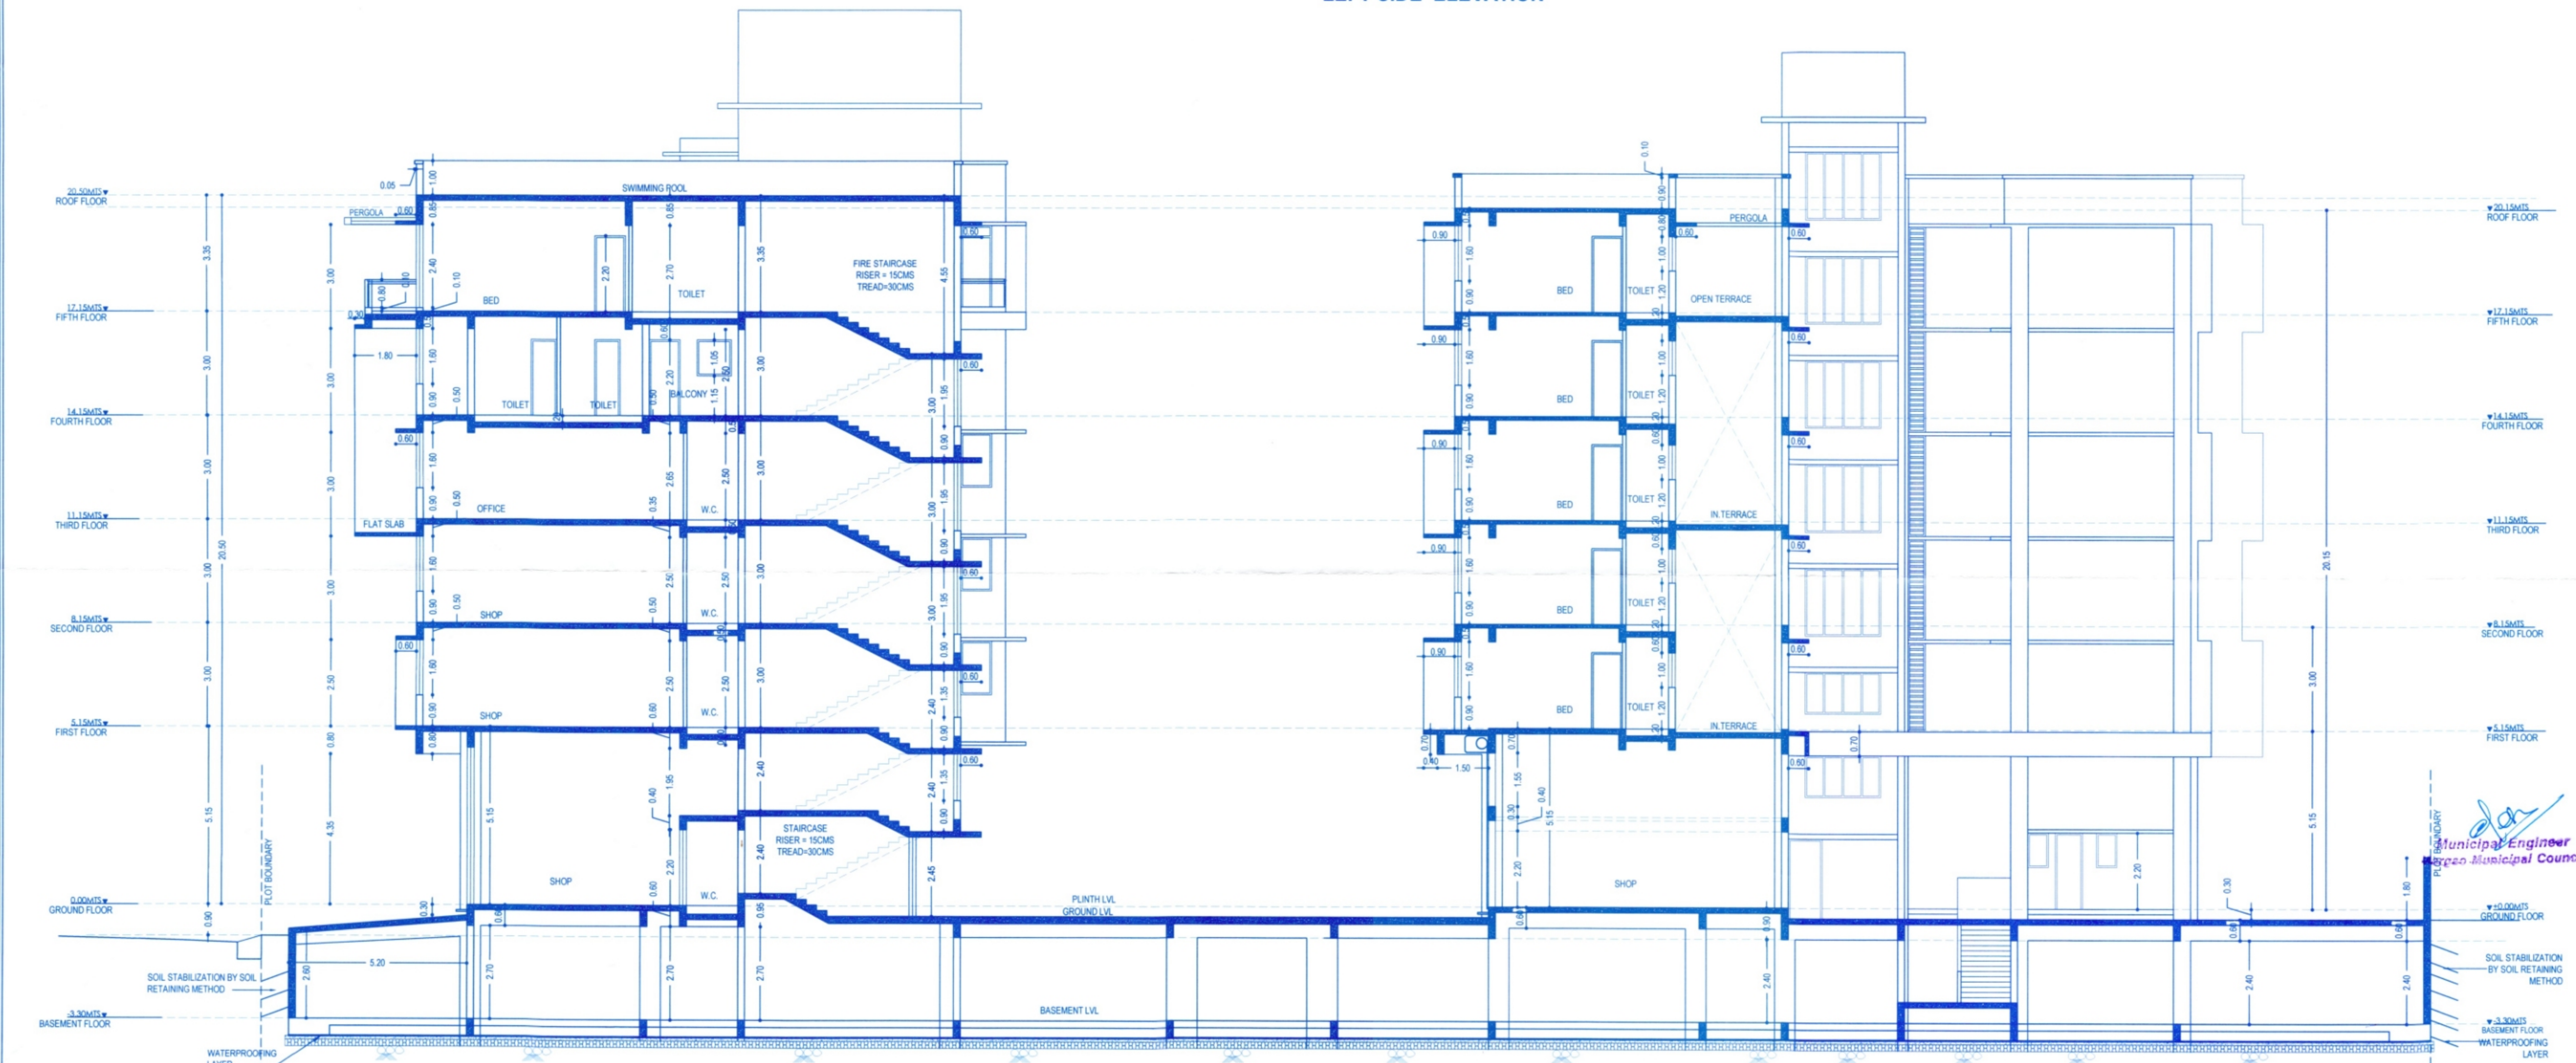

SECTION G-G

SCHEDULE OF OPENINGS			
TYPE	SIZE	TYPE	SIZE
RS1	3.00 X 4.40	SW1	2.20 X 1.60
RS2	2.50 X 4.40	SW2	1.50 X 1.60
FG1	4.85 X 4.40	SW3	0.90 X 1.60
FG2	3.70 X 4.40	KW1	1.00 X 1.30
DD	1.50 X 2.20	KW2	0.90 X 1.30
D1	1.00 X 2.20	KW3	0.80 X 1.30
D2	0.90 X 2.20	V1	0.60 X 1.00
D3	0.75 X 2.20	V2	0.55 X 1.00
KD	0.90 X 2.50	LD	0.80 X 2.20
FD1	3.40 X 2.50	FD	1.00 X 2.20
FD2	3.20 X 2.50	FD6	4.65 X 2.50
FD3	3.10 X 2.50	FD7	7.70 X 2.50
FD4	3.00 X 2.50	FD8	4.30 X 2.50
FD5	2.80 X 2.50	FD9	4.00 X 2.50
		FD10	3.90 X 2.50

ALL BALCONIES TO BE ENCLOSED WITH SLIDING GLASS PANEL SHUTTER WITH PARAPET
 OWNER : ARP BORDA CONSTRUCTION LLP.

Development Permission Grant: 4
 Subject To Conditions Vidy. Ord. 1
 No SGPDA/P/6355.1104.124.25
 Dated. 18.04.2024

Member Secretary

PROJECT : "FERREIRA ARCADE"
 PROPOSED COMMERCIAL AND RESIDENTIAL BUILDINGS
 AND COMPOUND WALL AT BORDA, MARGAO - GOA

DATE: 14/11/23
 SCALE: 1:100 & 1:500
 JOB NO: 2982
 DRG. NO: REVISION 11

OWNER: UDAY SAWANT
 ARCHITECT & ASSOCIATES
 ARCHITECTS, ENGINEERS
 INTERIOR DESIGNERS
 BORDA ARCADE, 1ST FLOOR
 MARGAO, MARGAO, GOA
 PHONE NO: 021 278669

REVISED