


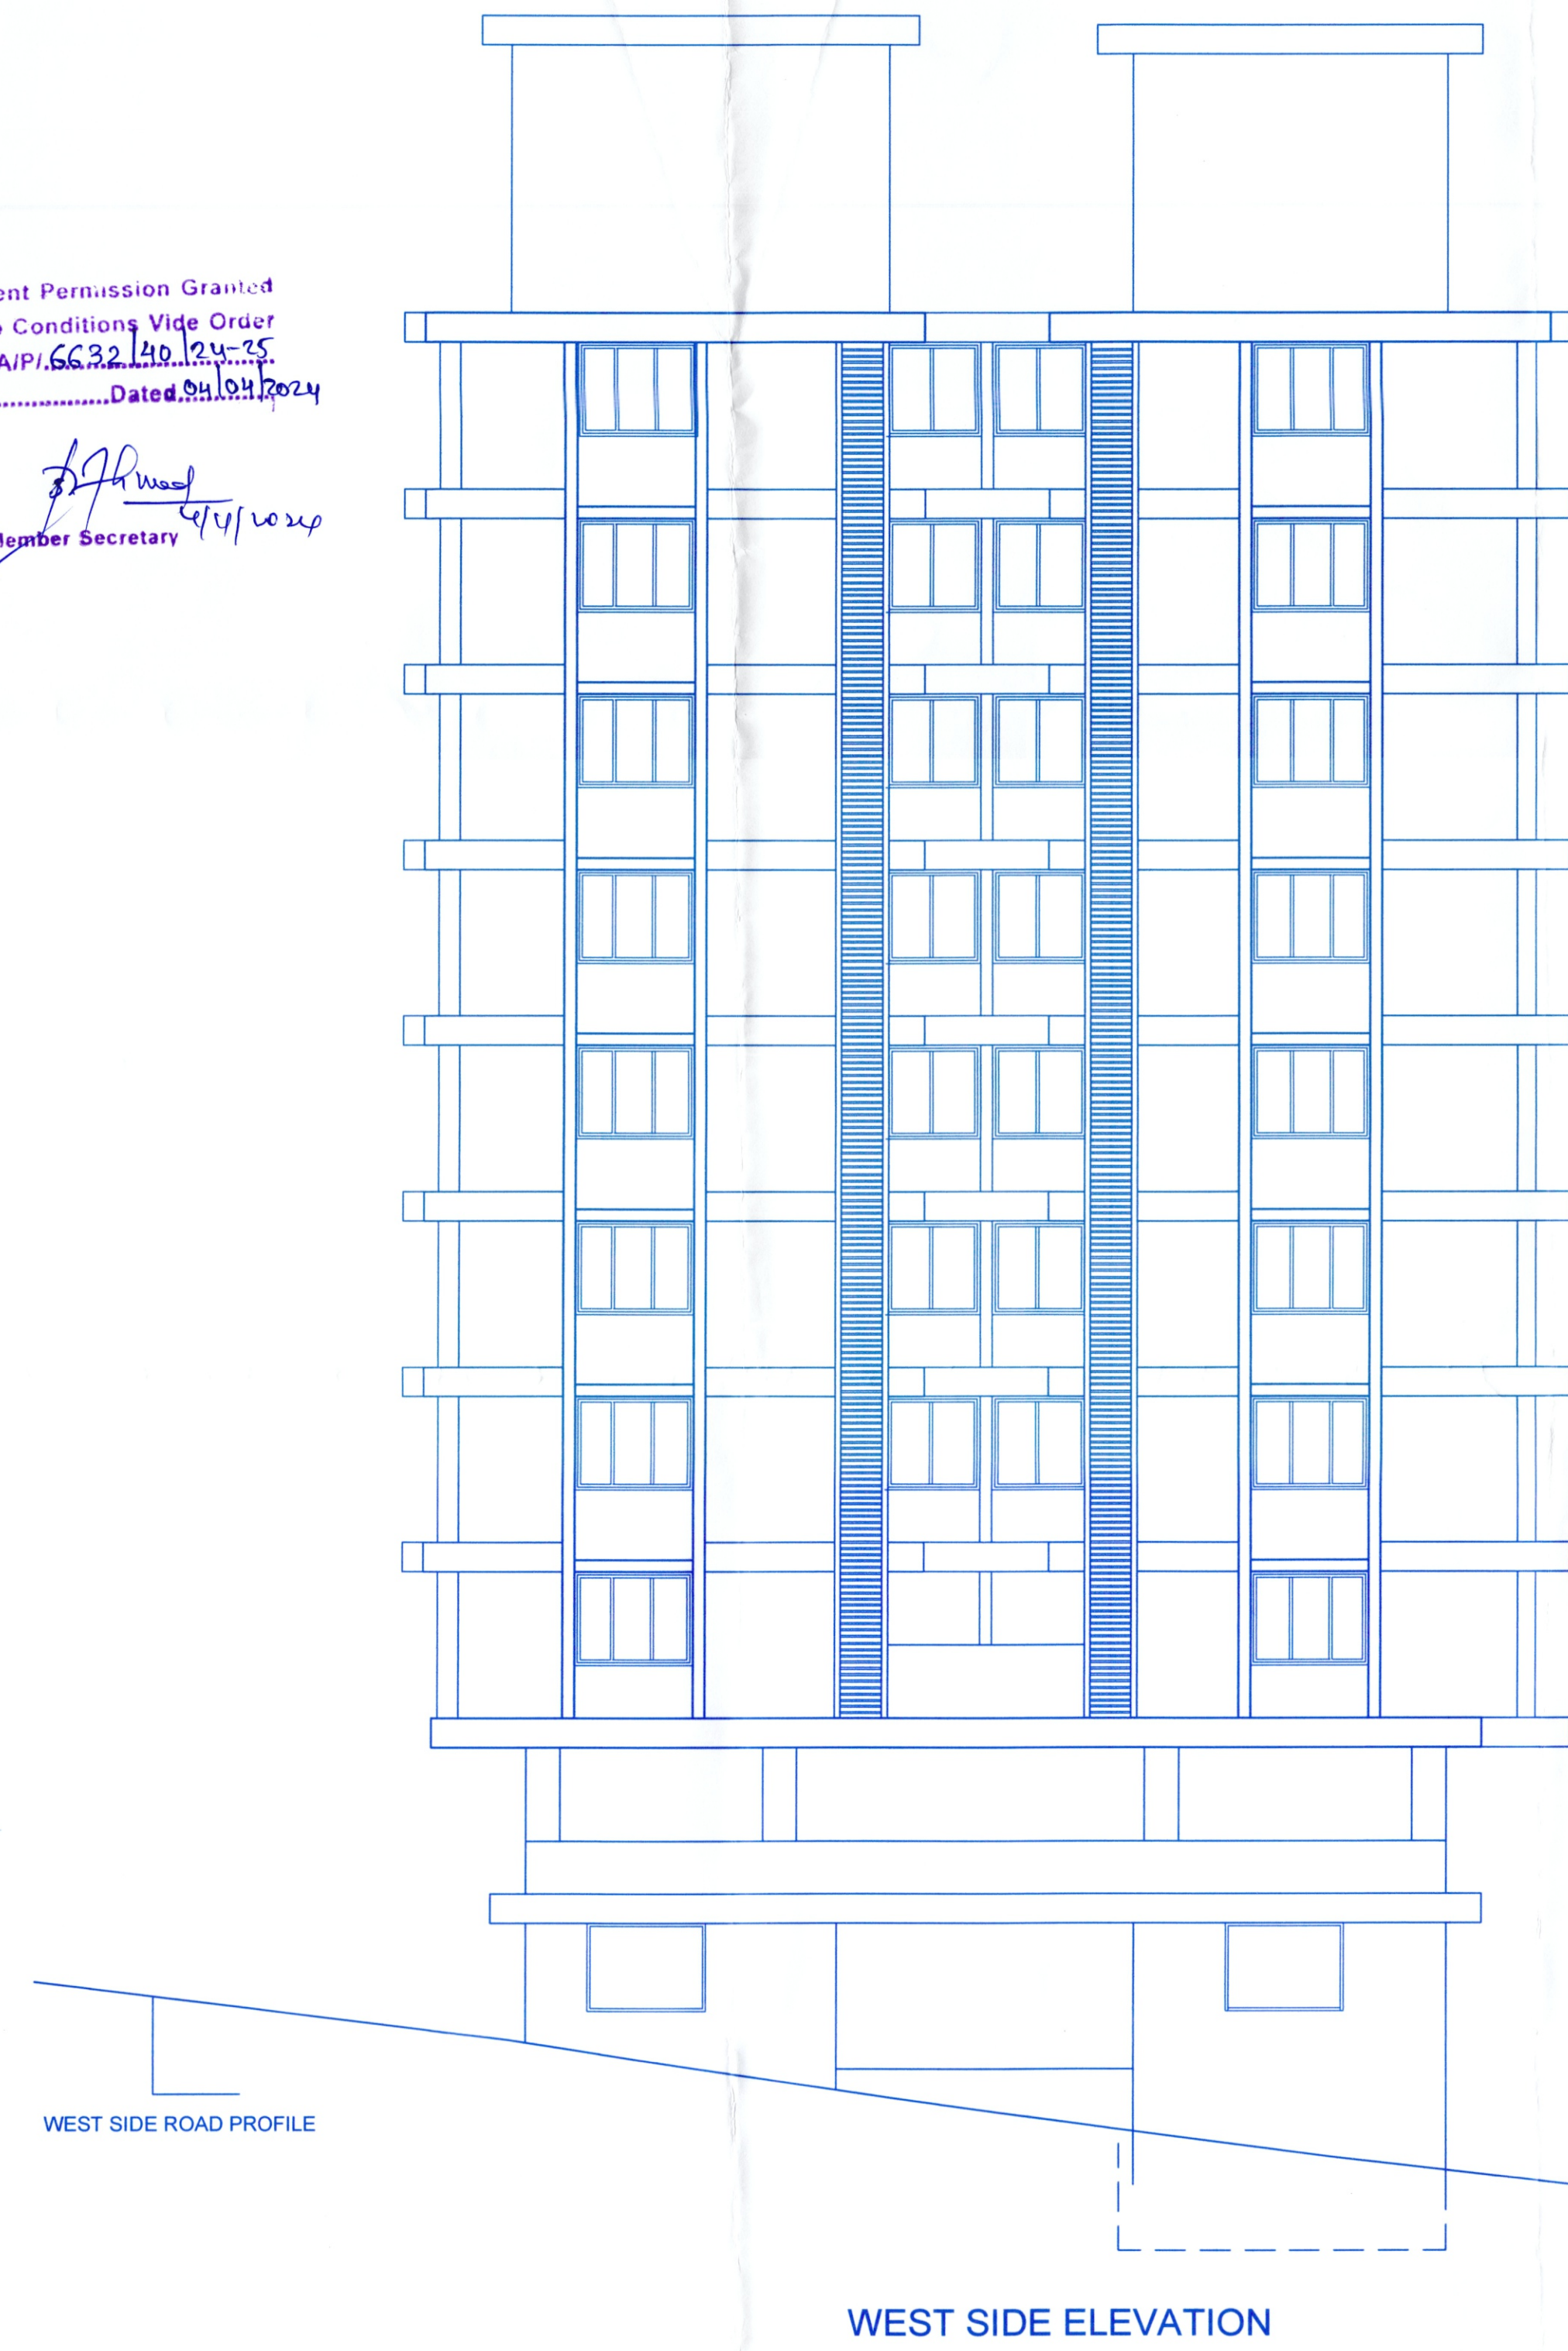

Development Permission Granted
 Subject To Conditions Vide Order
 No SGPDA/PI/6632/40/24-25
 Dated 29.10.2024

[Signature]
 Member Secretary 29/10/2024



Revised Plan
 License issued under No. 16/2023-2024
 Dated 12/06/2024
 Subject to the conditions stipulated therein

[Signature]
 CHIEF OFFICER,
 MARGAO MUNICIPAL COUNCIL

[Signature]
 Municipal Engineer
 Margao Municipal Council

REVISED PLANS

OWNER : CITYSCAPE DEVELOPERS	
PROJECT : PROPOSED RESIDENTIAL BUILDING, CLUBHOUSE, SECURITY CABIN, COMP/WALL & AMALGAMATION OF PLOT AT GOGOL-MARGAO	
DATE : 01-9-2023	P.T.S. NO. 121 /CHALTA NO. 1 PLOT NOS F5,F6,F7,F8
SCALE : 1:100	DRG. NO- 755 / 08
JOB NO-2454	ENGINEER:
OWNER:	<i>[Signature]</i> UDAY SAWANT B.E.(CIVIL) Reg. No. ER/0022/2010
 SAWANT & ASSOCIATES ARCHITECTS, ENGINEERS INTERIOR DESIGNERS BAPATA ANGADE, 1ST FLOOR HALDIA, MARGAO, GOA PHONE: 98221 57882	