



AREA STATEMENT	S B U AREA (IN M ²)
SHOP NO	
001.010	28.78
002.009	19.54
003.008	19.73
004.007	21.86
005.006	21.79
TOTAL	223.41

PROPOSED BUILDING FOR MR. SAMEEK GOSALIA AT XELEDENI - QUEPEM - GOA, ON S. NO. 173/3-L.

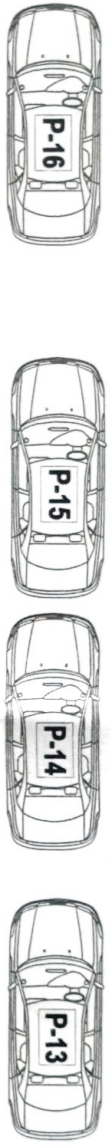


RAJEEV M. SUKTHANKER
 ARCHITECT (B Arch/Born) AIA/IA
 CA / 91 / 14172
 RA / 0028 / 2000

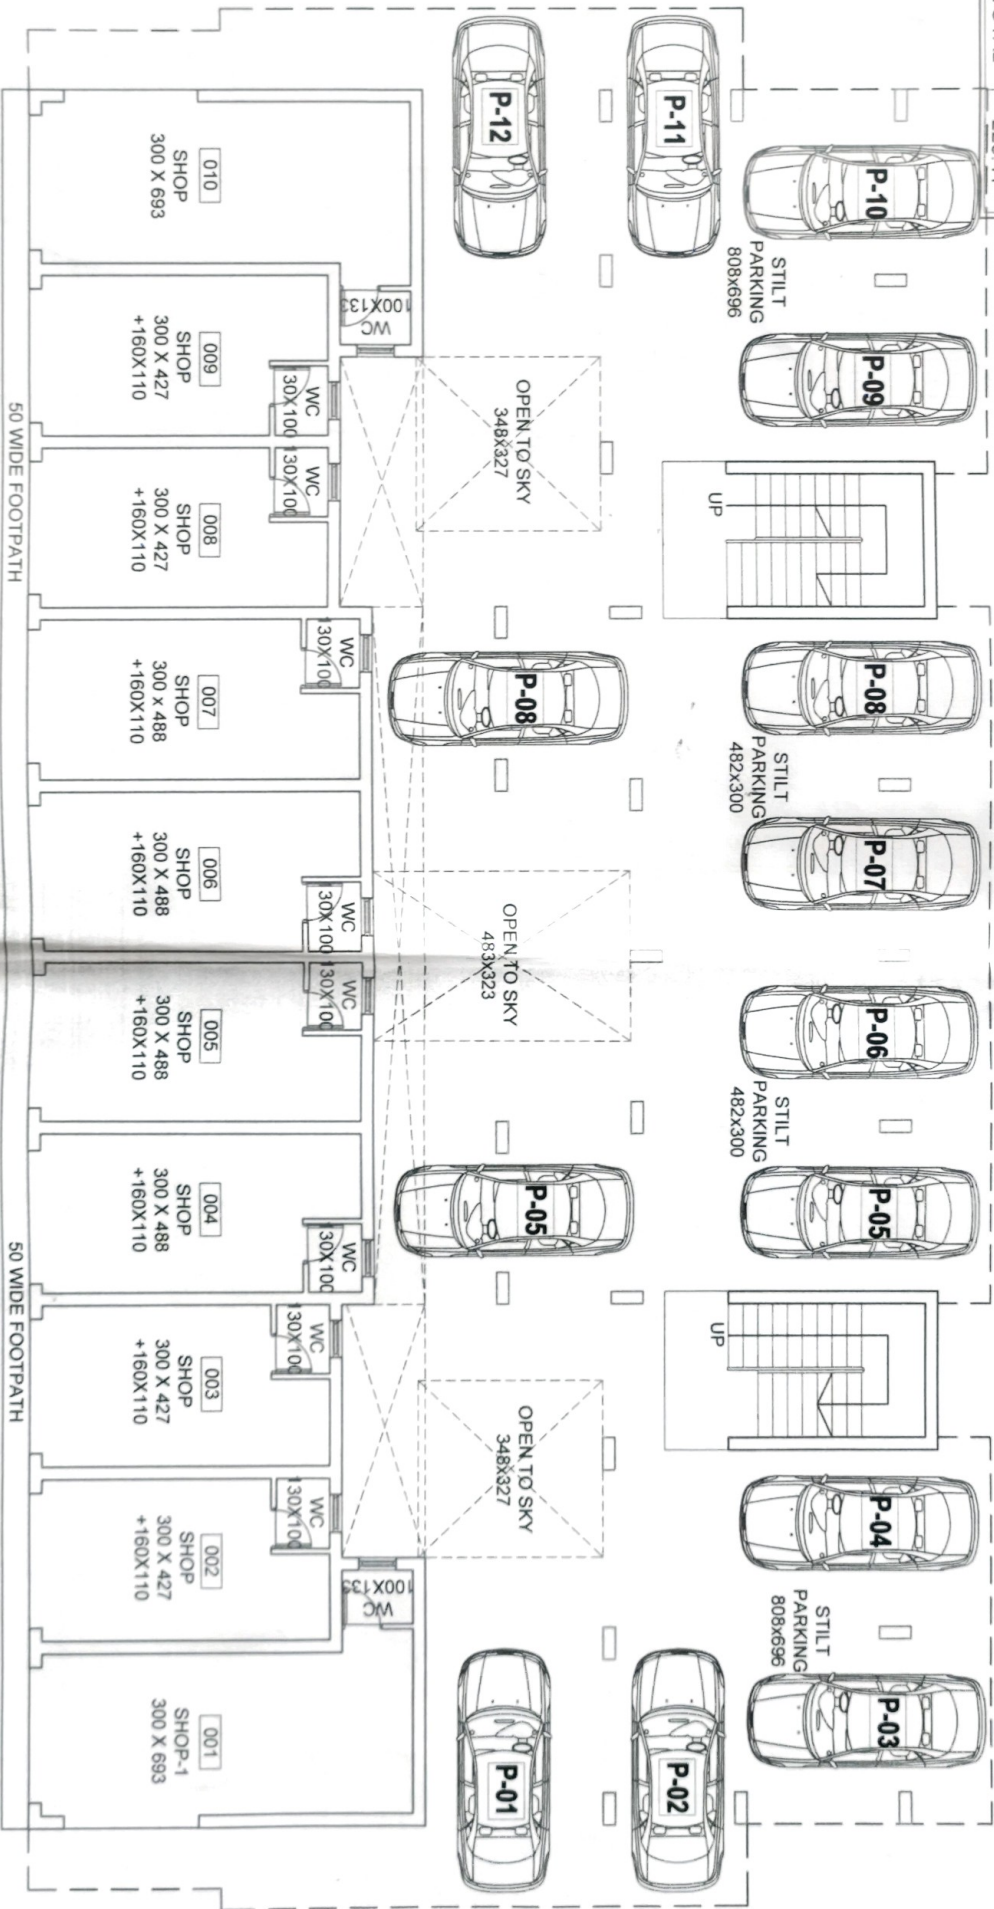

GROUND FLOOR PLAN

1:100

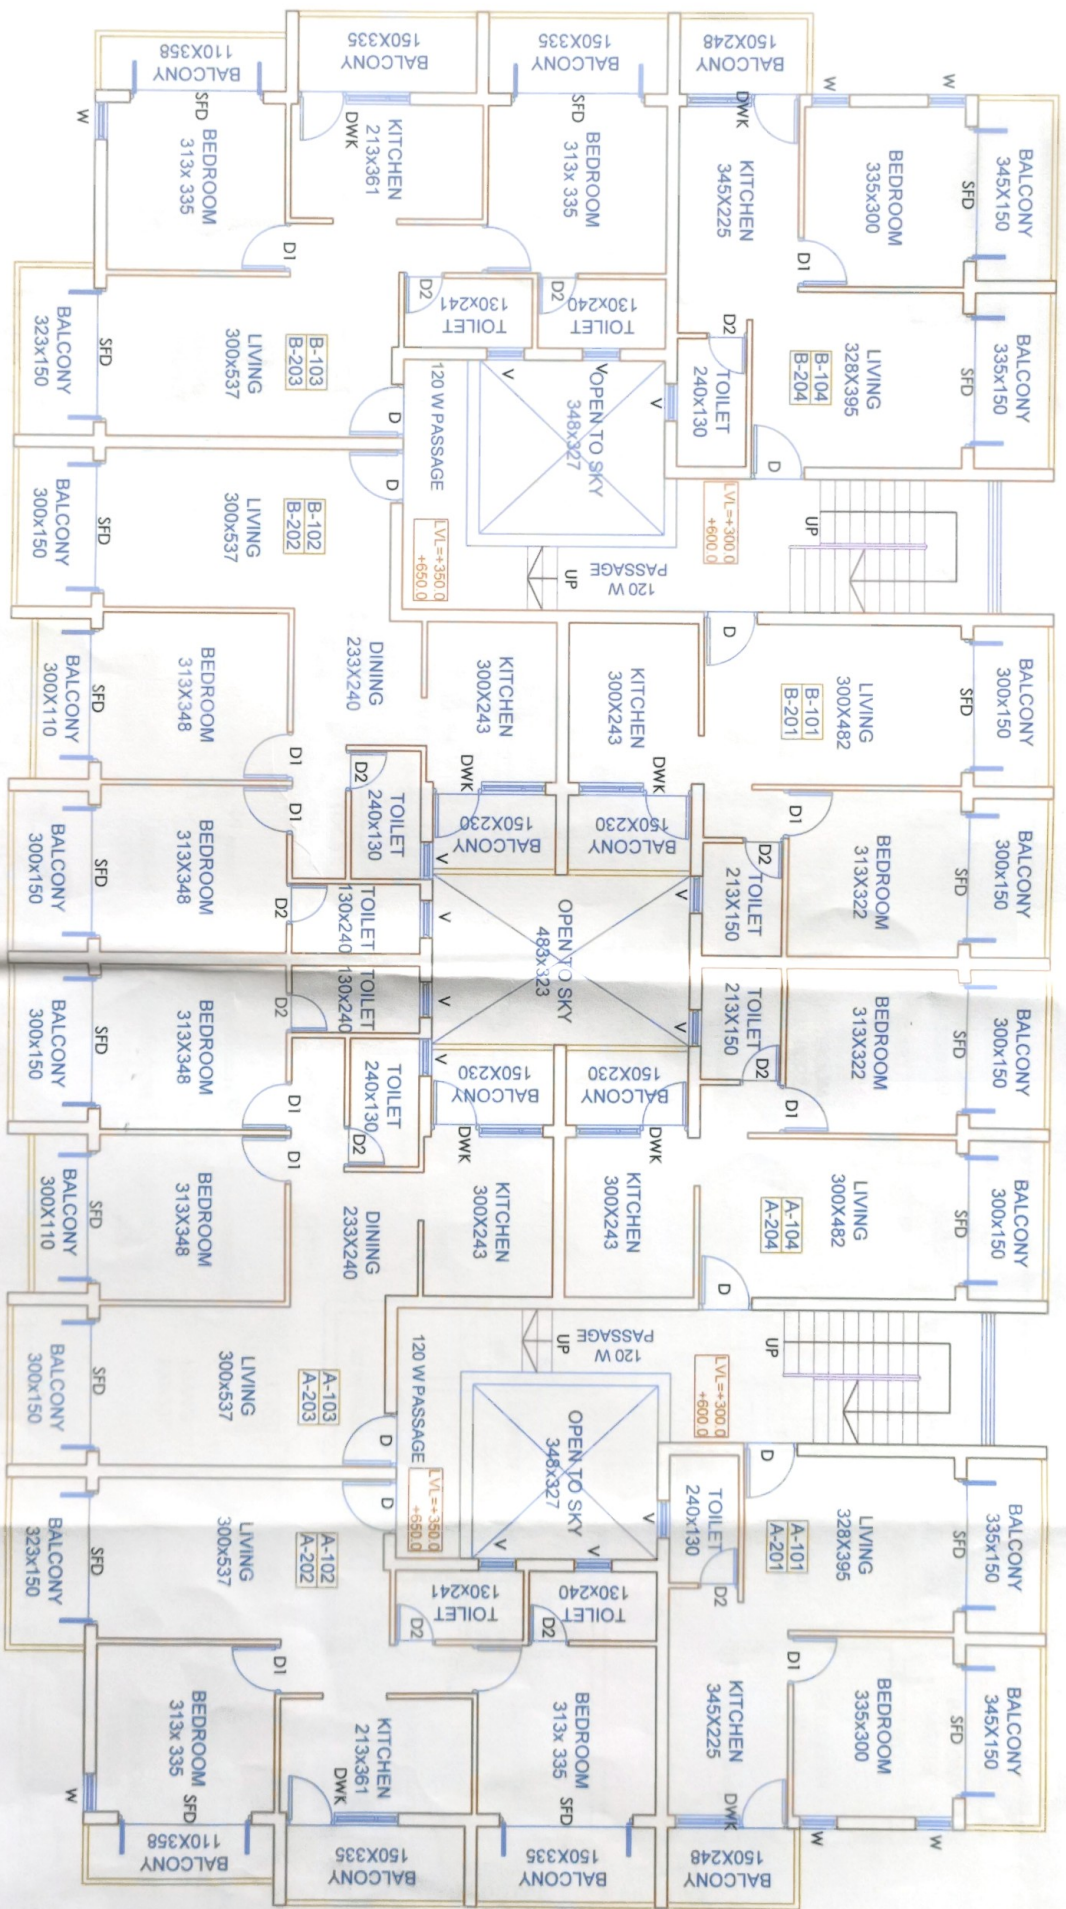

AREA STATEMENT

FLAT NO.	S.B.U AREA (IN M ²)
A-101.B-104	62.07
A-102.B-103	92.79
A-103.B-102	96.16
A-104.B-101	63.08


**PROPOSED BUILDING FOR MR.SAMEEK GOSALIA
AT XELDEM - QUEPEM - GOA, ON S. NO. 173/3-L.**

TYPICAL FIRST AND SECOND FLOOR PLAN
1:100



RAJEEV M. SUKHTANKER
ARCHITECT (B Arch (Bom.) AIA)

CA / 91 / H/12
AR / 0028 / 2010
F-1 FIRST FLOOR FATIMA CHAMBERS,
NEAR FATIMA CONVENT, MARGAO, GOA
Ph - 231710, 235581
Email - archrajeev@gmail.com

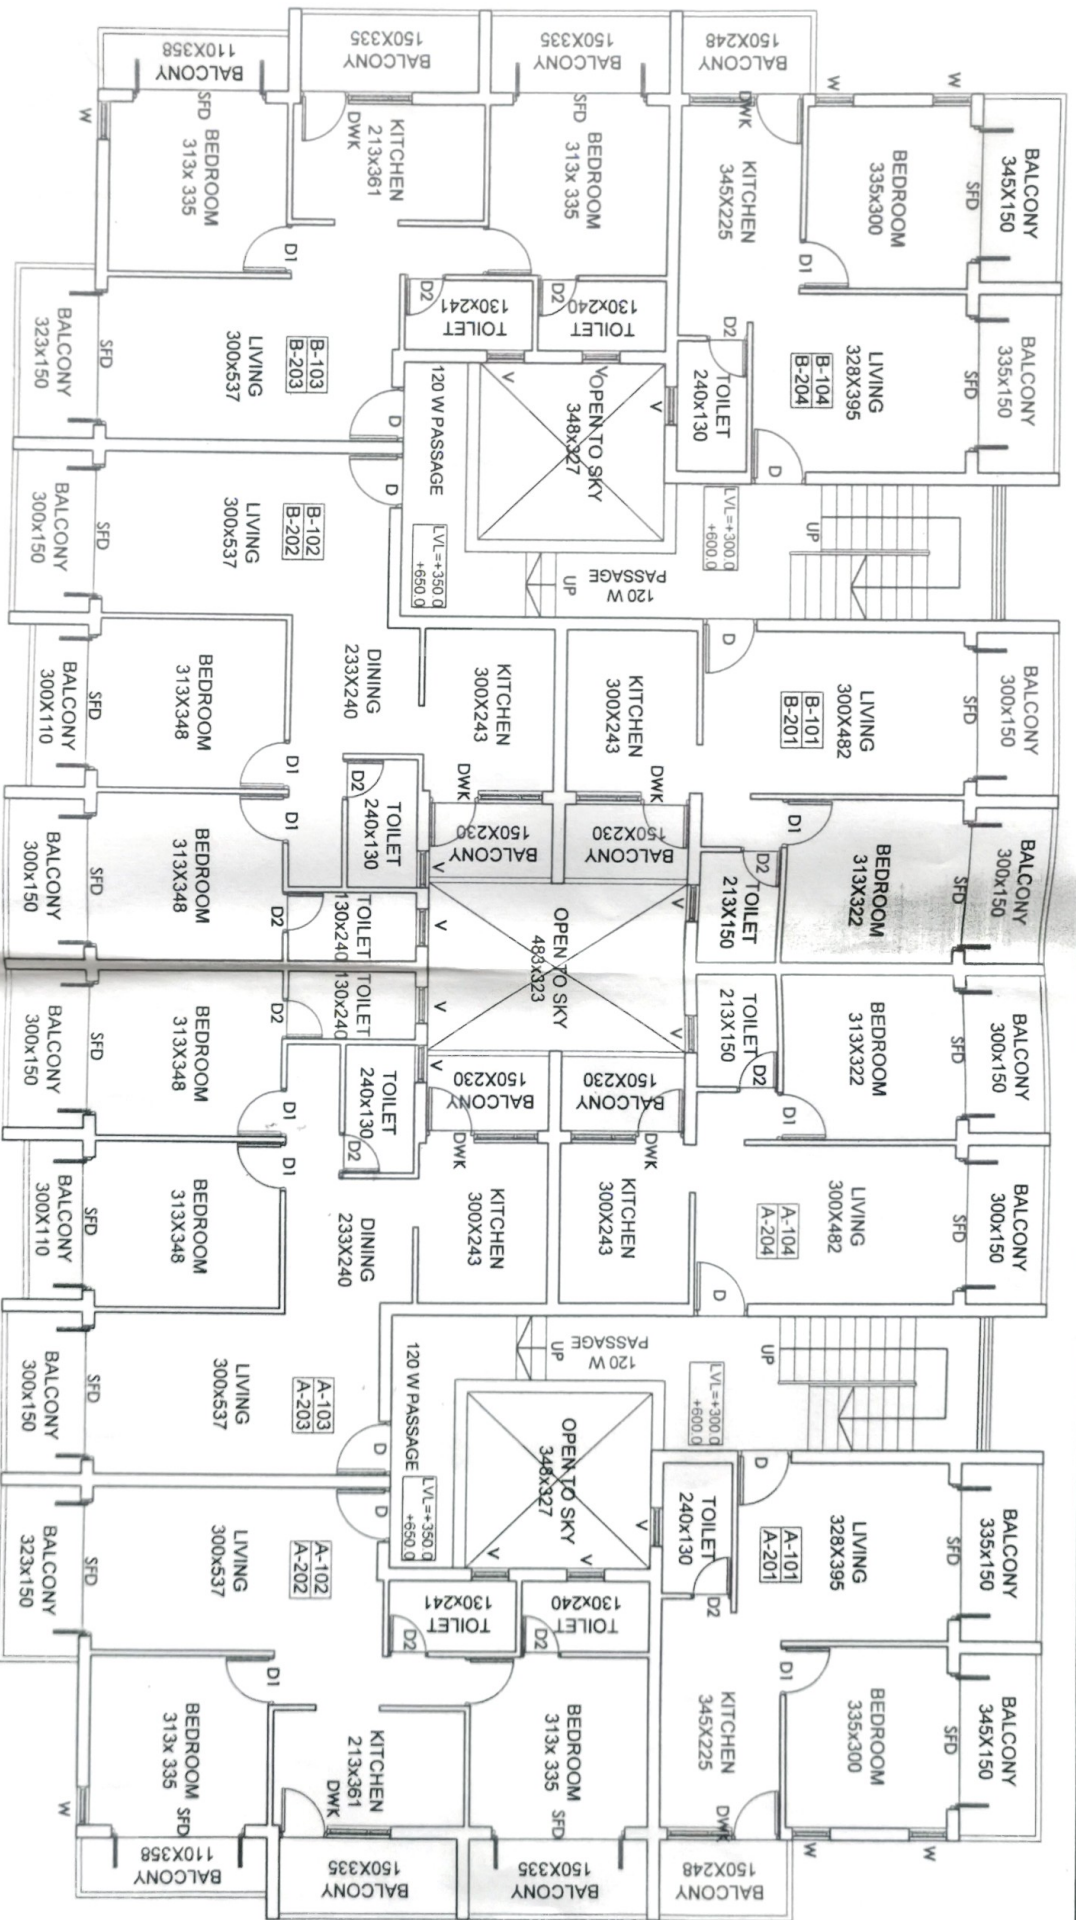

AREA STATEMENT

FLAT NO.	S.B.U AREA (IN M ²)
A-201, B-201	62.07
A-202, B-202	92.79
A-203, B-203	96.16
A-204, B-204	63.08

TYPICAL FIRST AND SECOND FLOOR PLAN
1/100

PROPOSED BUILDING FOR MR. SAMEEK GOSALIA
AT XELDEM - QUEPEM - GOA, ON S. NO. 173/3-L.



RAJEEV M. SUKHTHANKER
ARCHITECT (B. Arch (Regd) / AIA)

