




Abstract

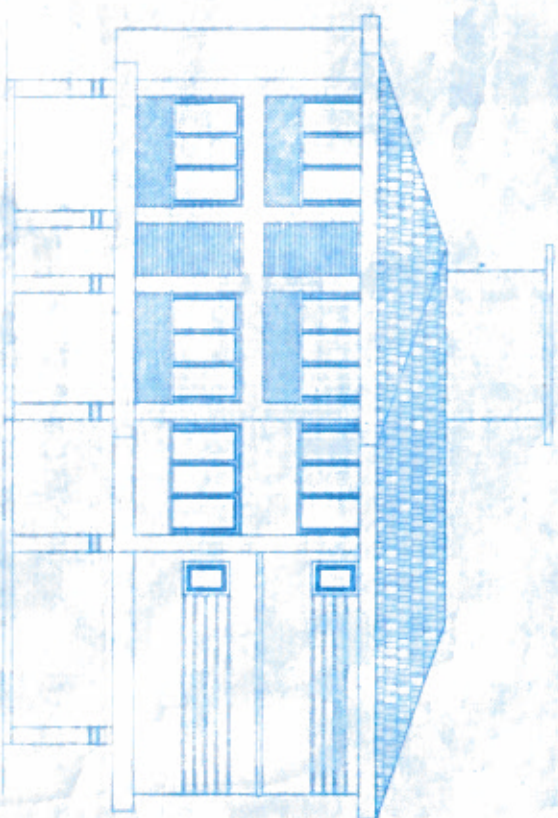


FRONT ELEVATION
SCALE: 1:100

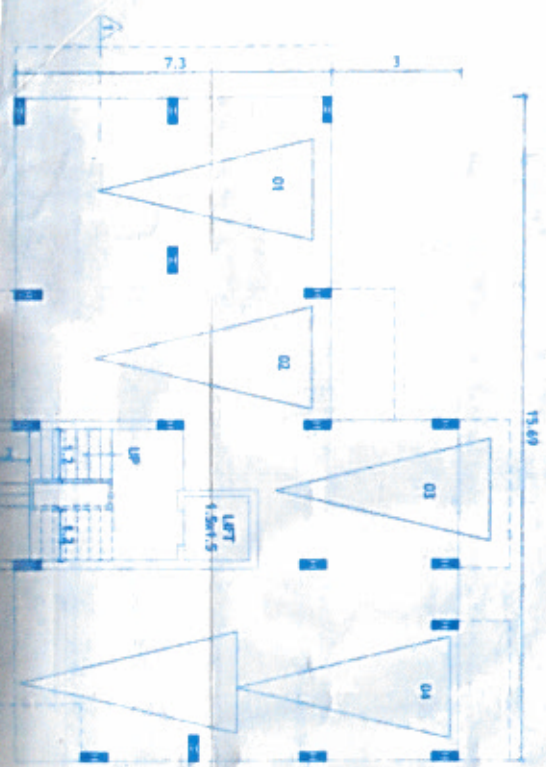

BLOCK 'B'
STILT FLOOR PLAN
SCALE: 1:100

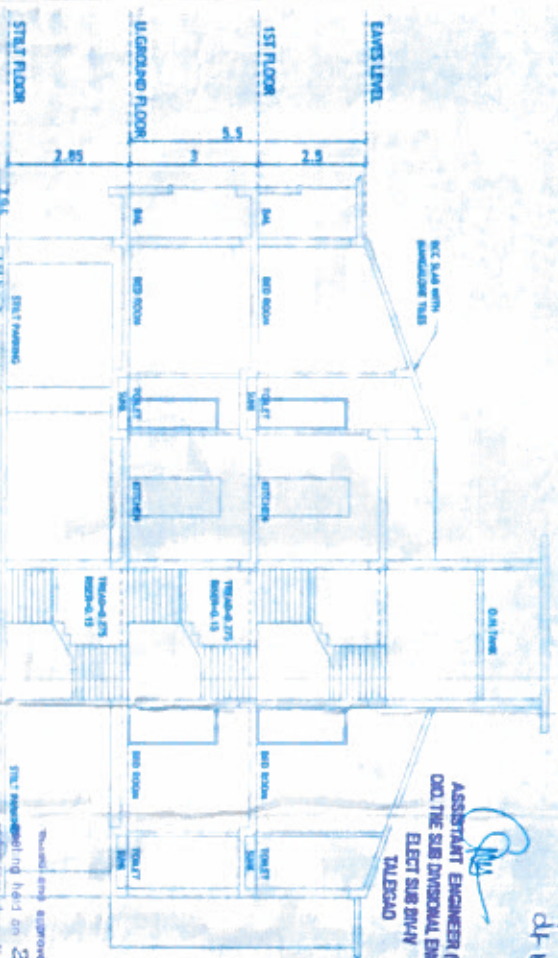

SECTION A-A
SCALE: 1:100

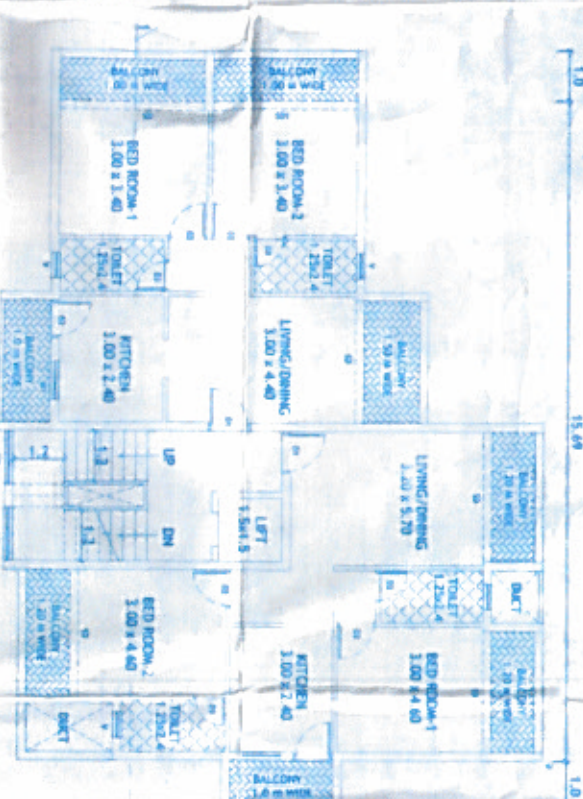

BLOCK 'B'
U-GROUND FLOOR & 1ST FLOOR PLAN
SCALE: 1:100

APPROVED FROM ELECTRICAL POINT
SUBJECT TO CONDITION
STIPULATED WIDE LETTER
NO. ST. 390 W/TECH/19/20/1163
dt 06/02/2020

ASSISTANT ENGINEER (JAN)
O.D. THE SUB-DIVISIONAL ENGINEER
ELECT. SUB-DIV.
TALASGAO

AREA STATEMENT :- BLOCK 'B'

FLOORS	TOTAL B.U.A. (sq.m.)	STAIRS/LIFT (sq.m.)	BALCONY (sq.m.)	PASSAGE (sq.m.)	TERRACE (sq.m.)	PARKING (sq.m.)	GROSS F.A.R. (sq.m.)	LESS ADDITIONAL F.A.R. 7.5% (sq.m.)	NET F.A.R. (sq.m.)
STILT FLOOR	140.20	20.30	0.00	0.00	0.00	119.90	0.00	0.00	0.00
1ST FLOOR	170.00	19.20	32.80	0.00	0.00	0.00	118.00	0.00	118.00
2ND FLOOR	170.00	19.20	32.80	0.00	0.00	0.00	118.00	0.00	118.00
TOTAL	480.20	58.70	65.60	0.00	0.00	119.90	350.70	0.00	350.70

PROPOSED COVERED AREA = 140.20 m²
PROPOSED F.A.R. = 236.00 m²
PROPOSED B.U.A. = 480.20 m²

VEHICLE PARKING :-
FLATS - 04 nos. = 04 car
PARKING REQUIRED = 04 car
PARKING PROVIDED = 04 car

SCHEDULE OF OPENINGS

TYPE	CLEAR DIMENSIONS
D3	0.75 x 2.15
D2	0.90 x 2.15
D1	1.10 x 2.15
SD	3.00 x 2.15
SD1	2.80 x 2.15
W	1.80 x 1.25
W1	1.50 x 1.25
V	0.80 x 0.90

BLOCK 'B'

PROJECT :-
PROPOSED CONSTRUCTION ON PLOT BEARING
SY.NO/SUB-DIV NO:2/1, OF VILLAGE
DURGAVADO, TISWADI TALUKA, GOA.

OWNER :-
RAJDEEP BUILDERS

DRN BY: S.A. CHD BY: B.S.
JOB NO: 676/19 DRG. :- FLOOR PLAN
DATED: 21.02.19 SCALE: 1:100

ARCHITECT'S SIGNATURE: CLIENT'S SIGNATURE:

BRYAN J. SOARES
REG. NO. CA/89/12085
AR/003/12/010

ARCHITECTS:
SOARES & ASSOCIATES
G-1, VIKAS BUILDING,
18TH JUNE ROAD,
PANJIM, GOA.


PH/FAX: 228040, 430010
e-mail: soares58@gmail.com

Approved with condition vide No.
PH/003/2019/12/010/12/0
Date: 28/01/2020


Greater Panaji
Planning & Dev. Authority
Panaji- Goa

MEMBER SECRETARY
Greater Panaji
Planning & Dev. Authority
Panaji- Goa

DATE: 22 JAN 2020

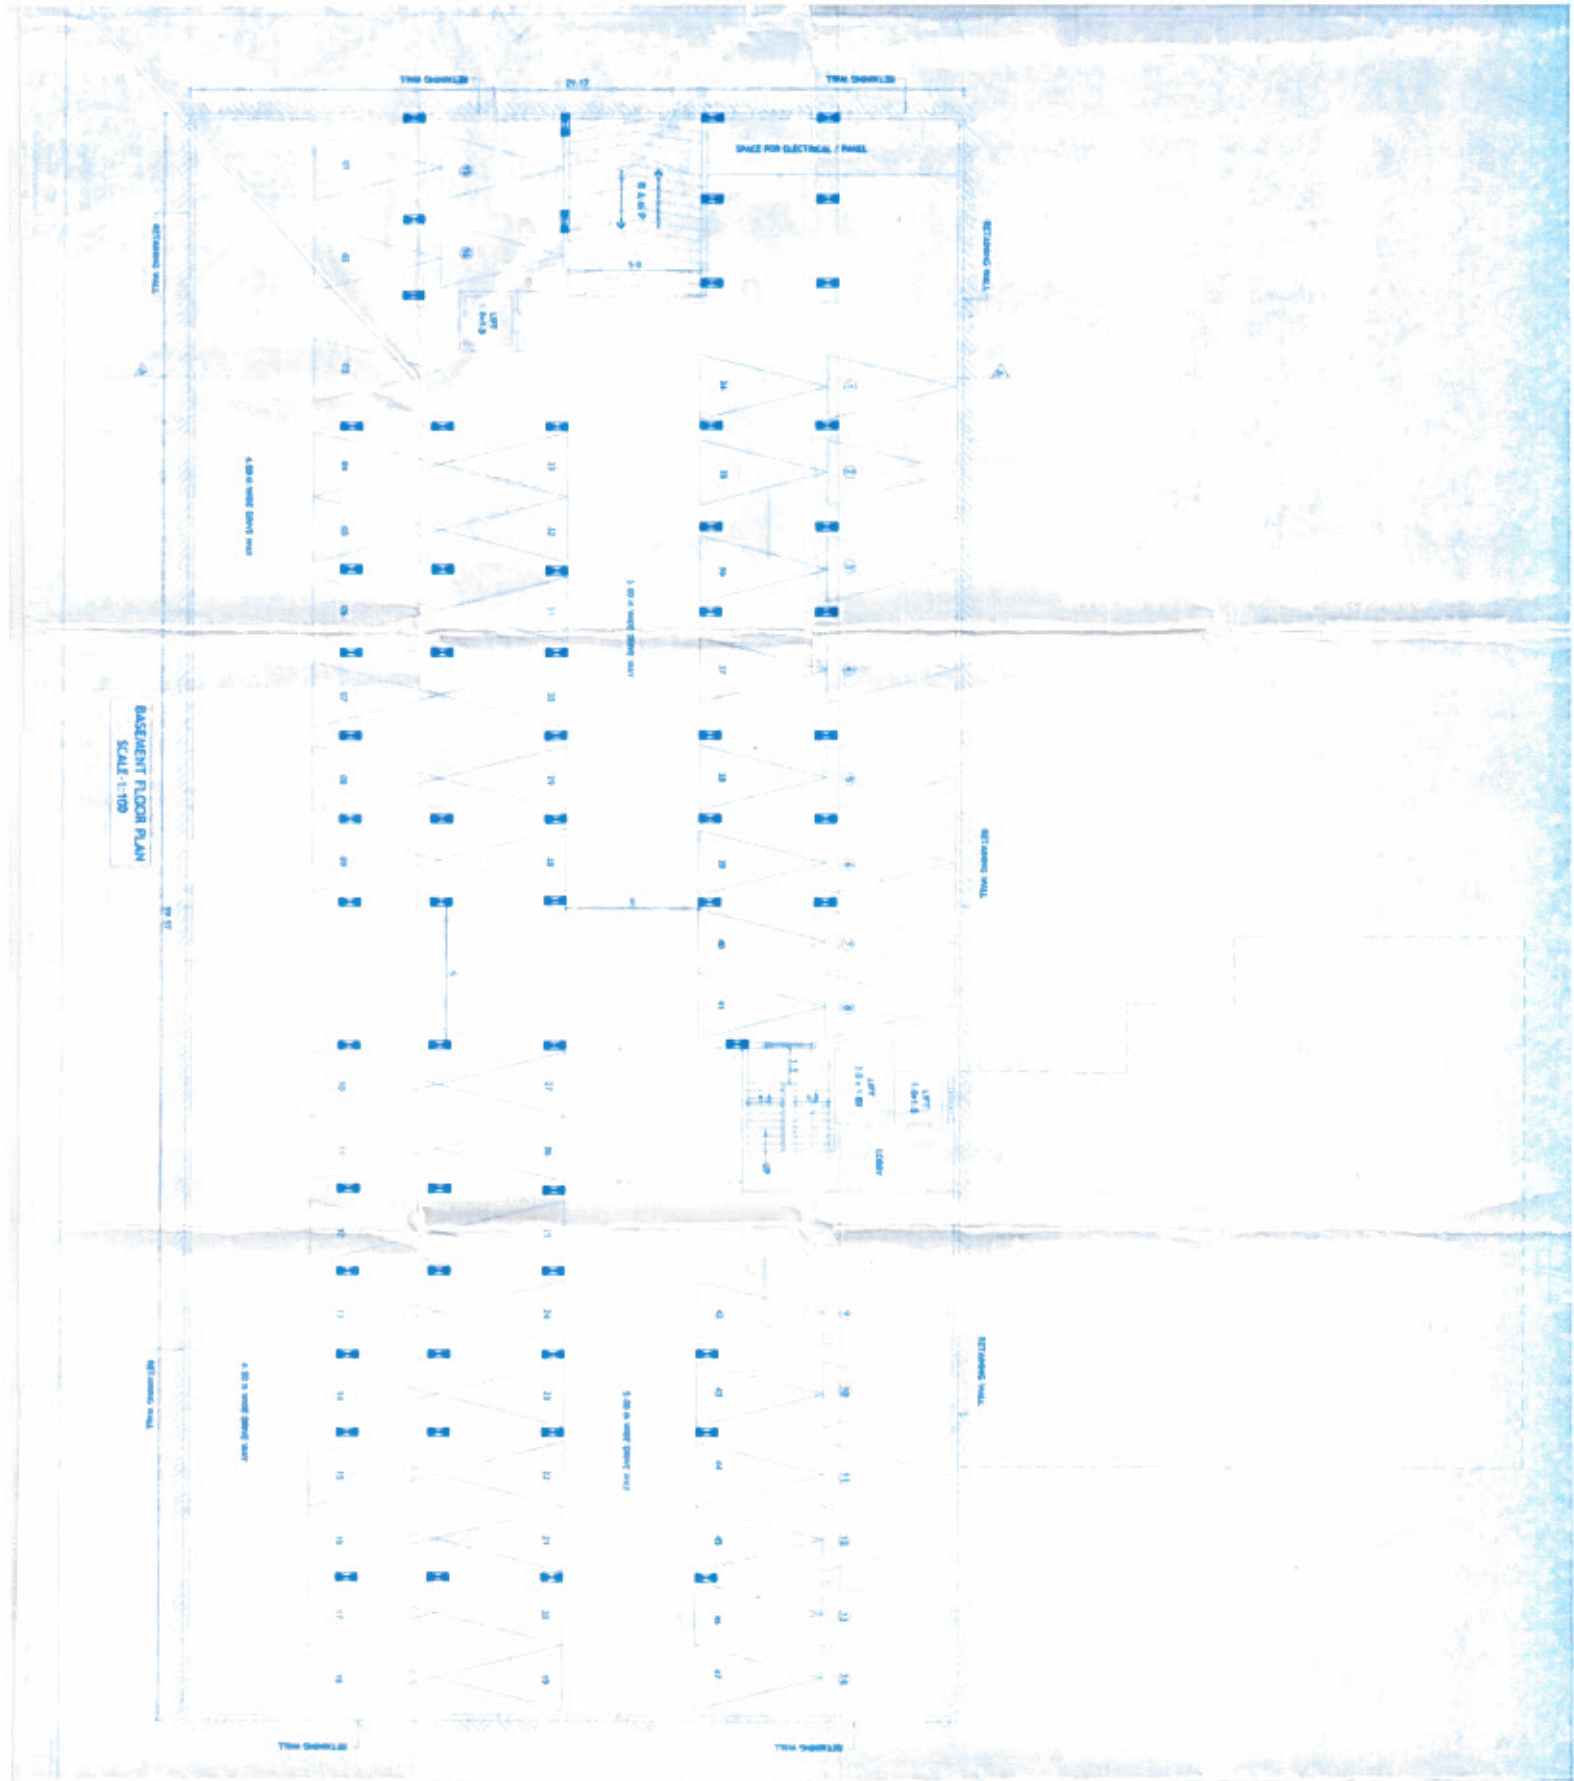

BASMENT FLOOR PLAN
SCALE: 1:100

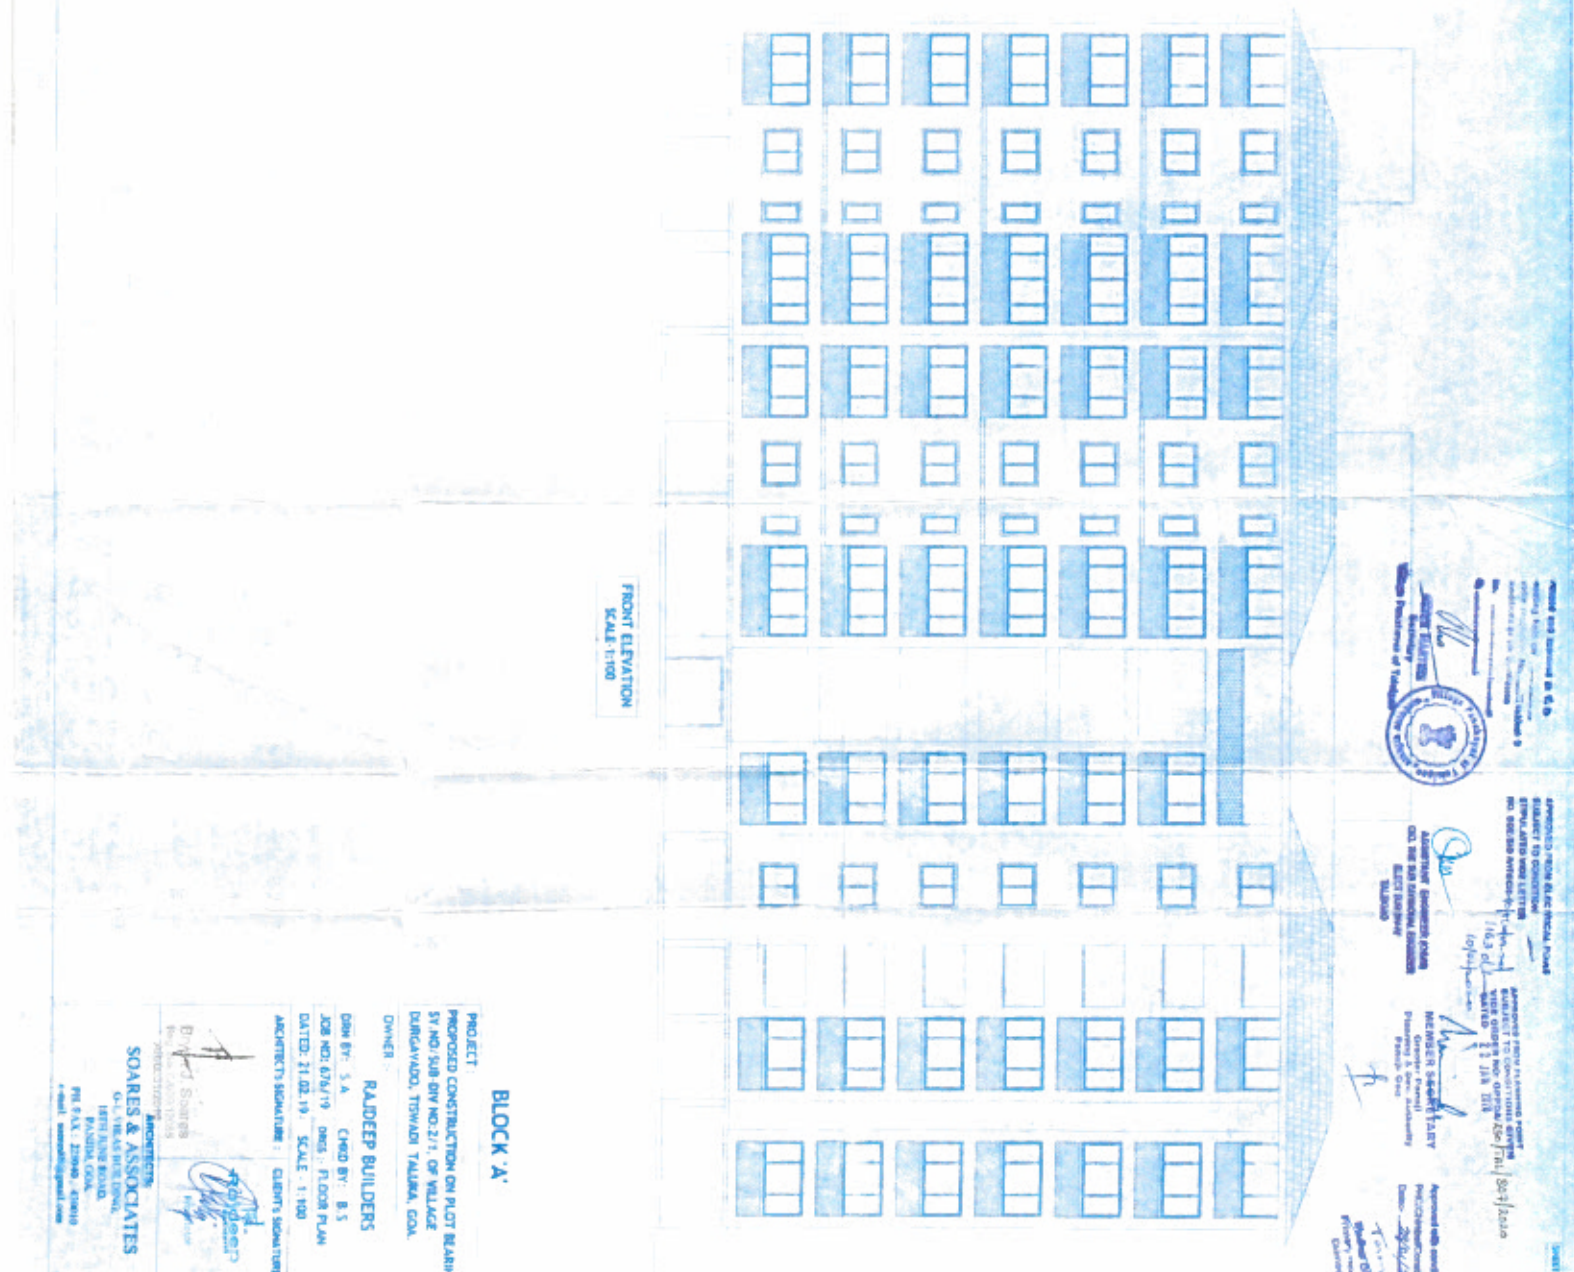

FRONT ELEVATION
SCALE: 1:100

BLOCK 'A'

PROJECT

OWNER
RAJDEEP BUILDERS

DESIGN BY: S. A. CHED BY: B. S.
JOB NO. 674/19 DES: FLOOR PLAN
DATED: 21.02.19 SCALE: 1:100

ARCHITECT'S SIGNATURE: CLIENT'S SIGNATURE:

ARCHITECTS


