


Development Permission Granted
 Subject to Conditions Vide Order
 No. SGPDA/P/4.11.16/96/S/16
 Dated 19/11/2015
 Member Secretary
 3/9/2015

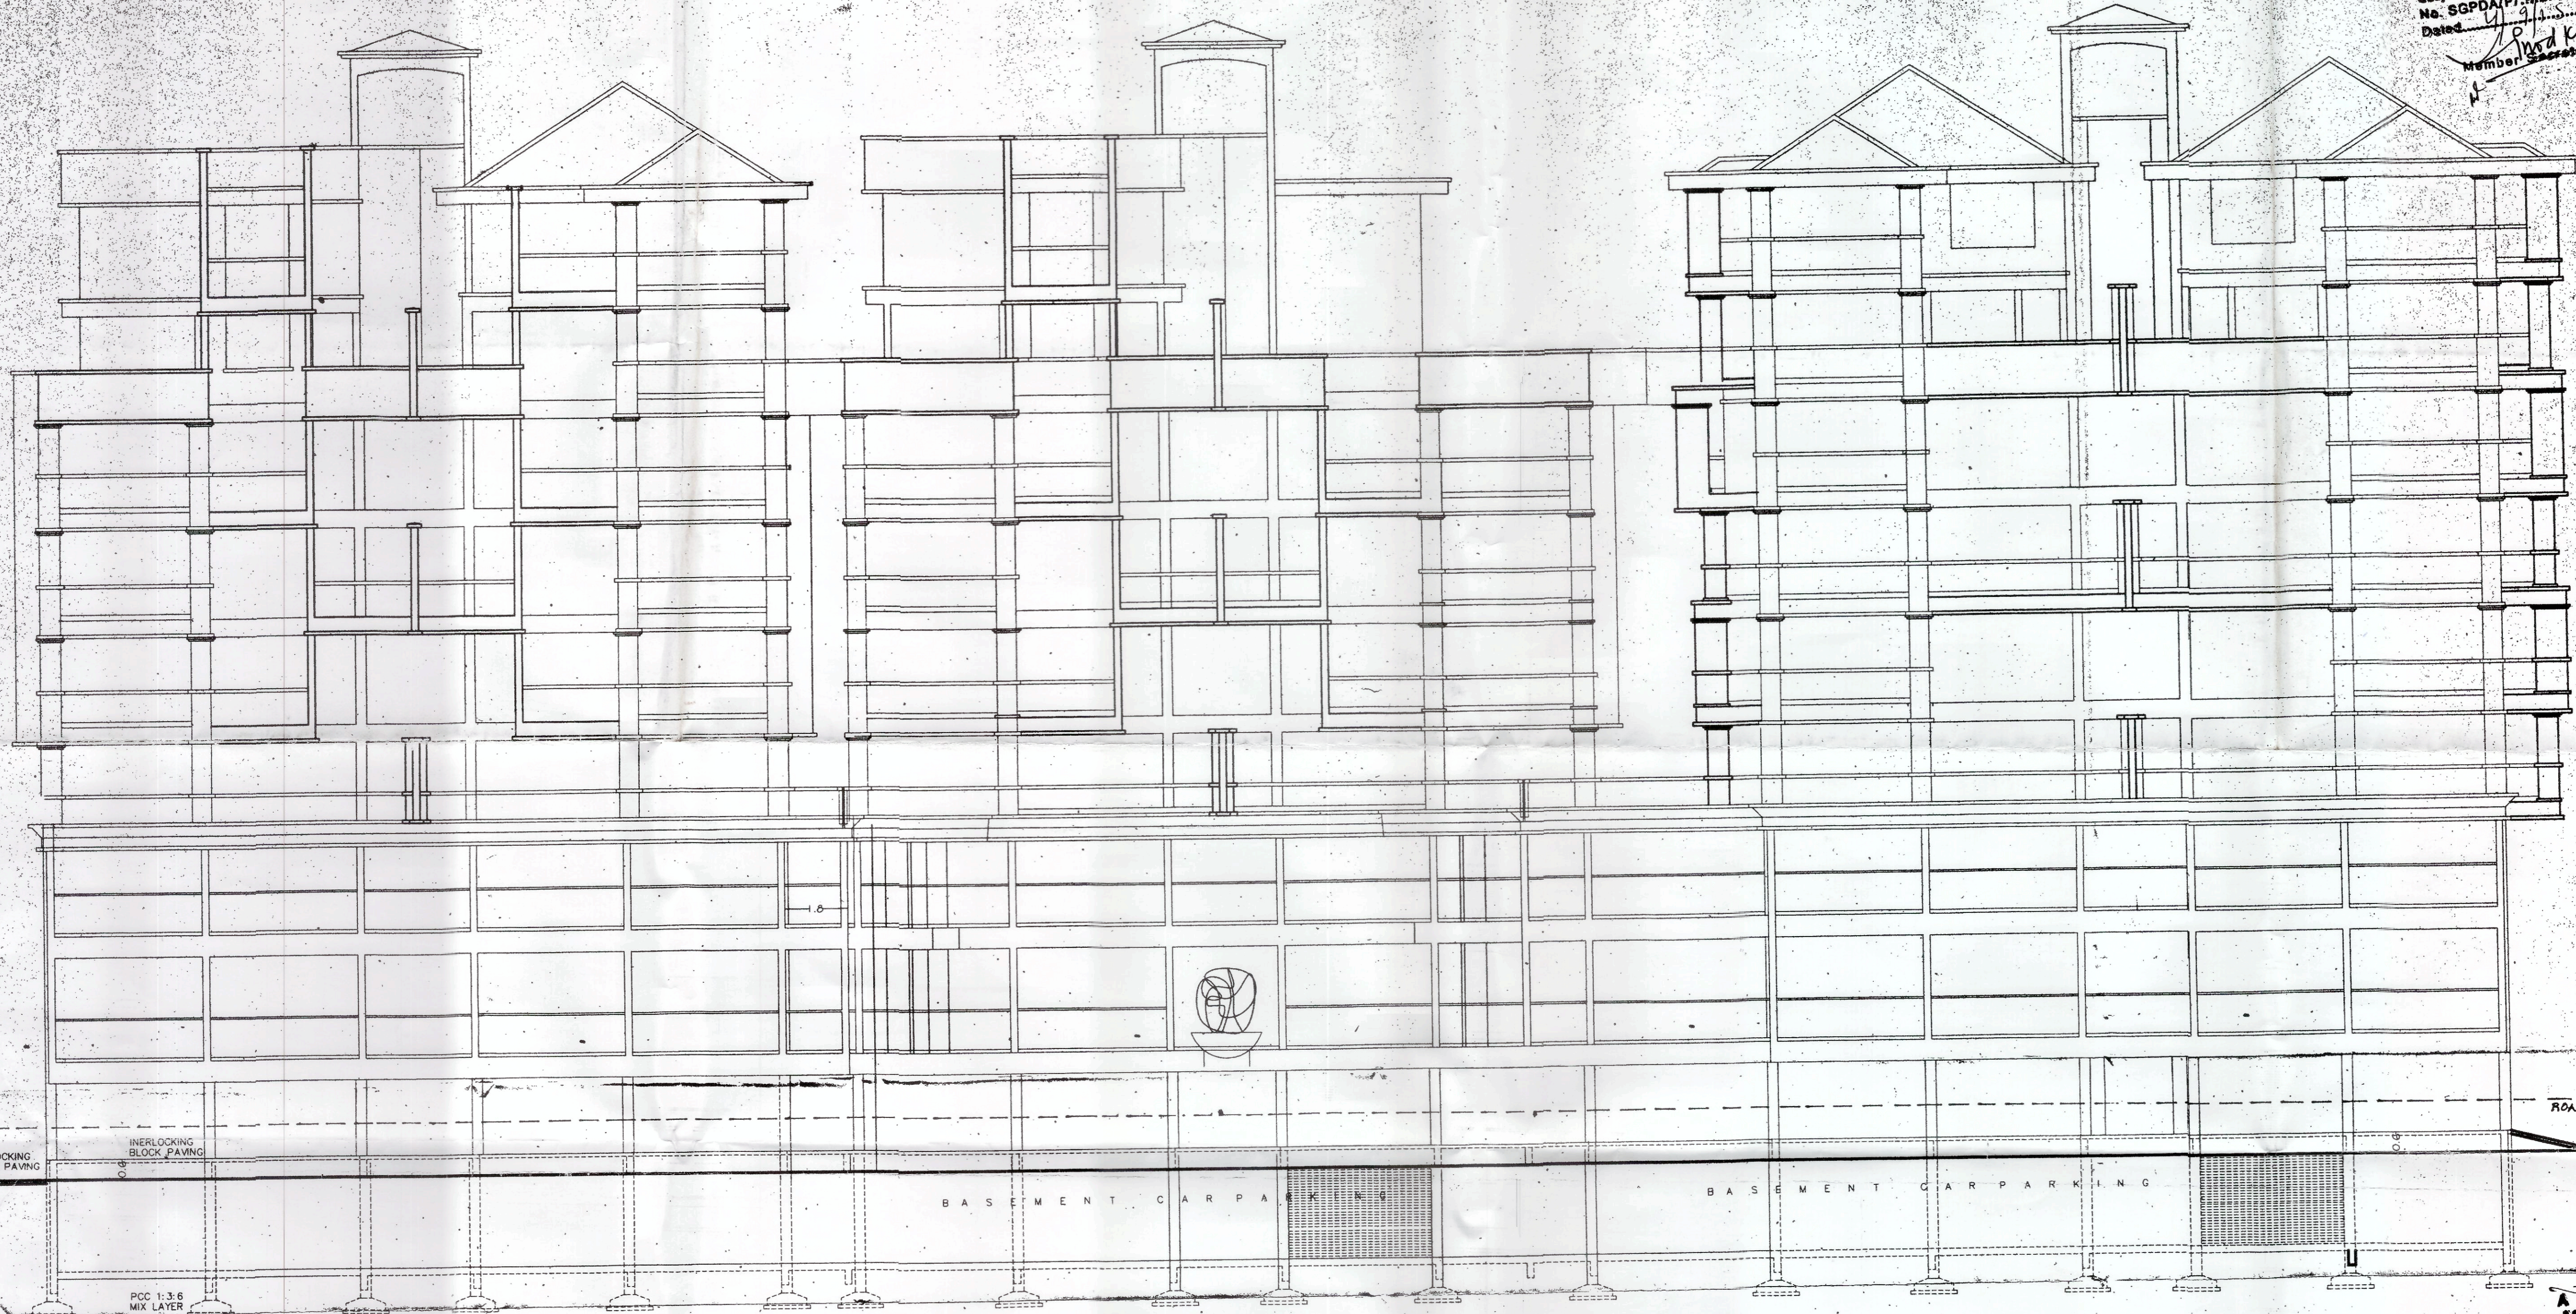

PROJECT TITLE PROPOSED COMMERCIAL/RESIDENTIAL COMPLEX at GOGOLDVORUM JUNCTION FOR M/S KAYJI REAL ESTATE PVT.LTD.	DRAWING TYPE SUBMISSION DRWG ELEVATION SCALE: 1:100 OWNER'S SIGN.	DATE: 15/6/2015 DRAWN BY: MIHIR CHECKED BY: MGA JOB NO.: MGA/M/08/K1 DRAWING NO.: MD-14	ARCHITECT M. G. ARSEKAR, b arch.giia PANCHARATNA, B-S 2, NEW MARKET, MARTIRES DIAS ROAD, MARGAO. TEL. NO.: 2730491 EMAIL: milind_arsekar@yahoo.co.in	ARCHITECT M.G. Arsekar Architects, Landscape & Interiors PANCHARATNA, B-S-2, Martires Dias Road, New Market, Margao-Goa PIN 403 601 Ph. (0832) 2730491 C.O.A Regd. No.: CA/047/883 TCP Dept Gov Regd. no: AN/0041/2011
--	---	---	--	--

For Kayji Real Estate Pvt. Ltd.
 C.R. Kulkarni
 Director/Attorney